



EXISTING FRONT ELEVATION 2 (NORTH)

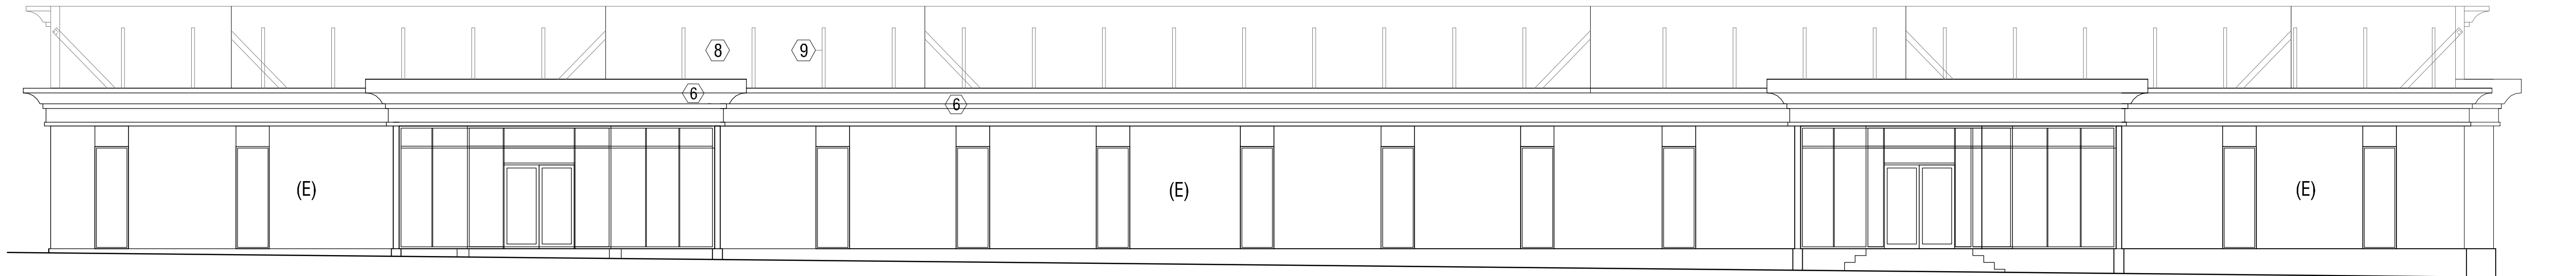


NEW REAR ELEVATION 2




EXISTING LEFT SIDE ELEVATION 3 (WEST)

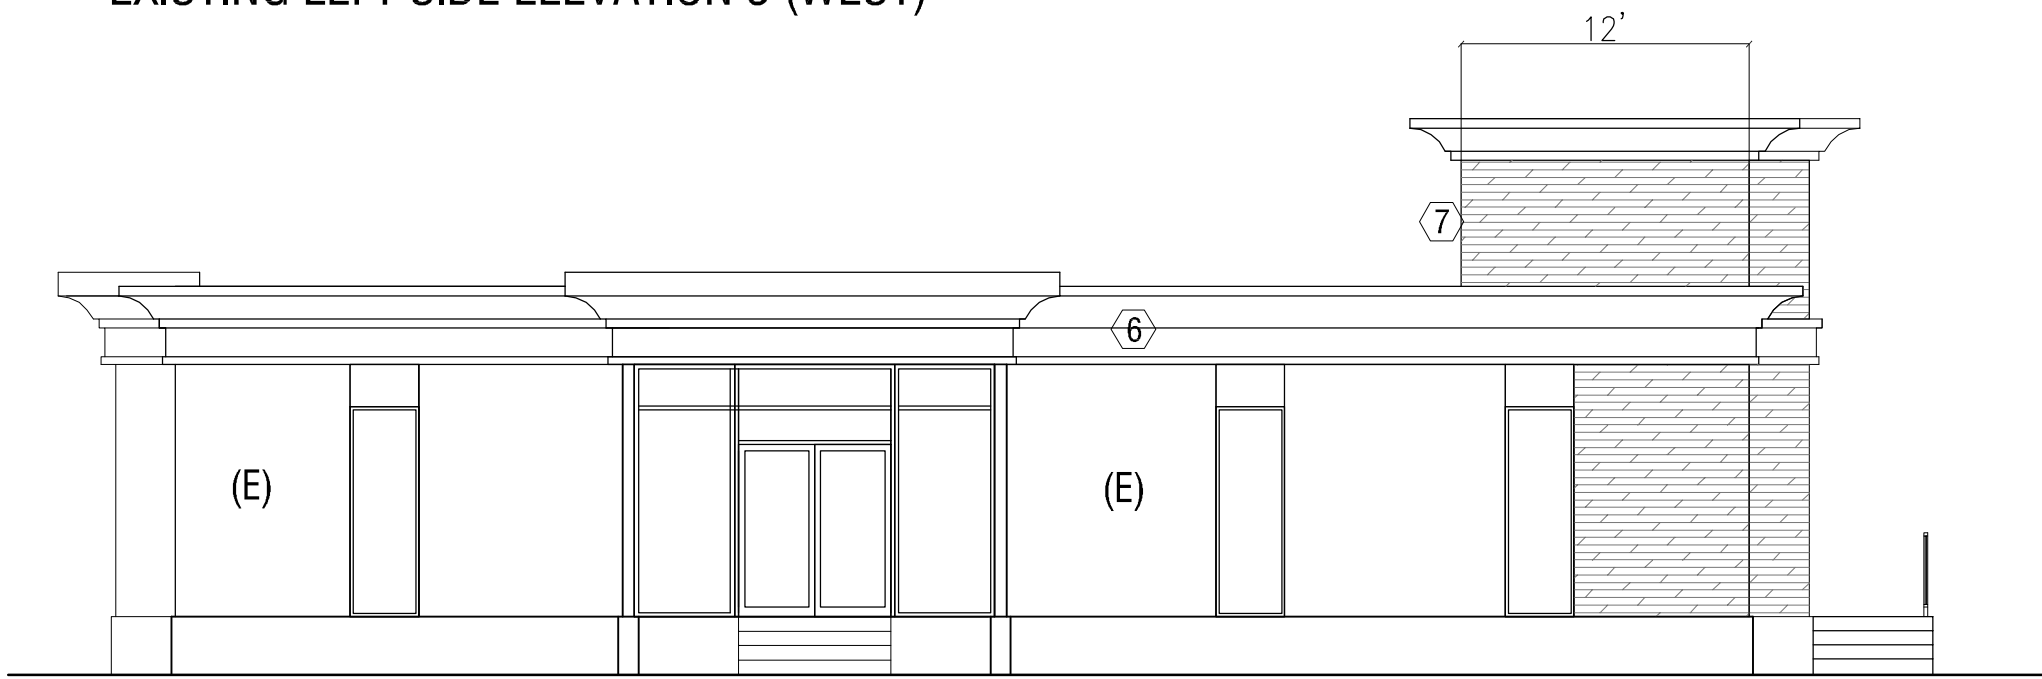


NEW LEFT SIDE ELEVATION 3

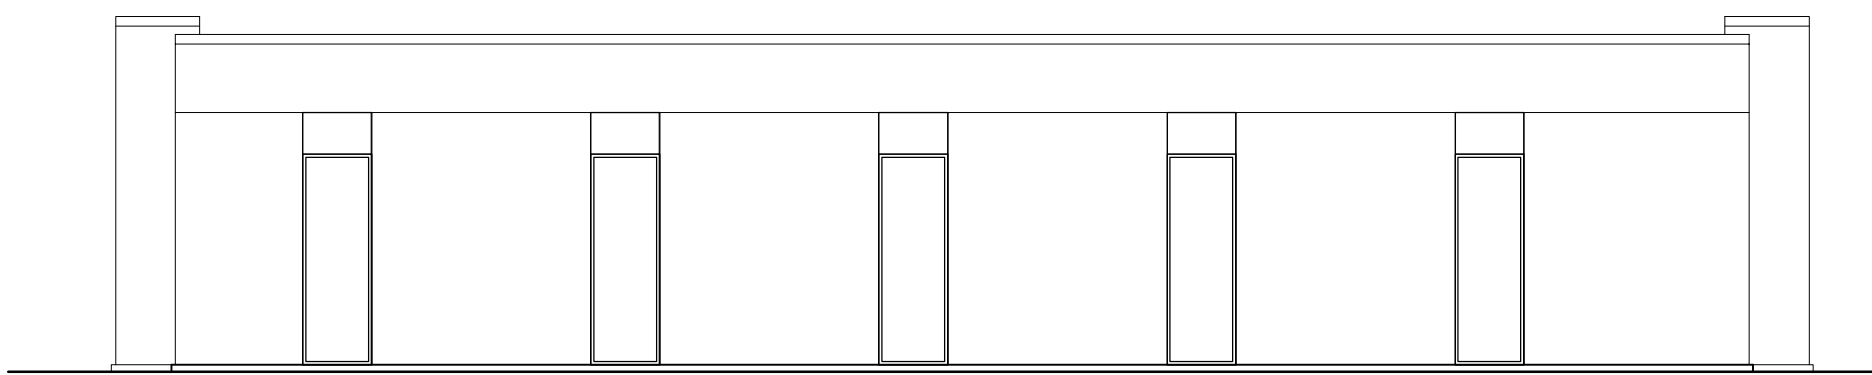

EXISTING RIGHT SIDE ELEVATION 4 (EAST)

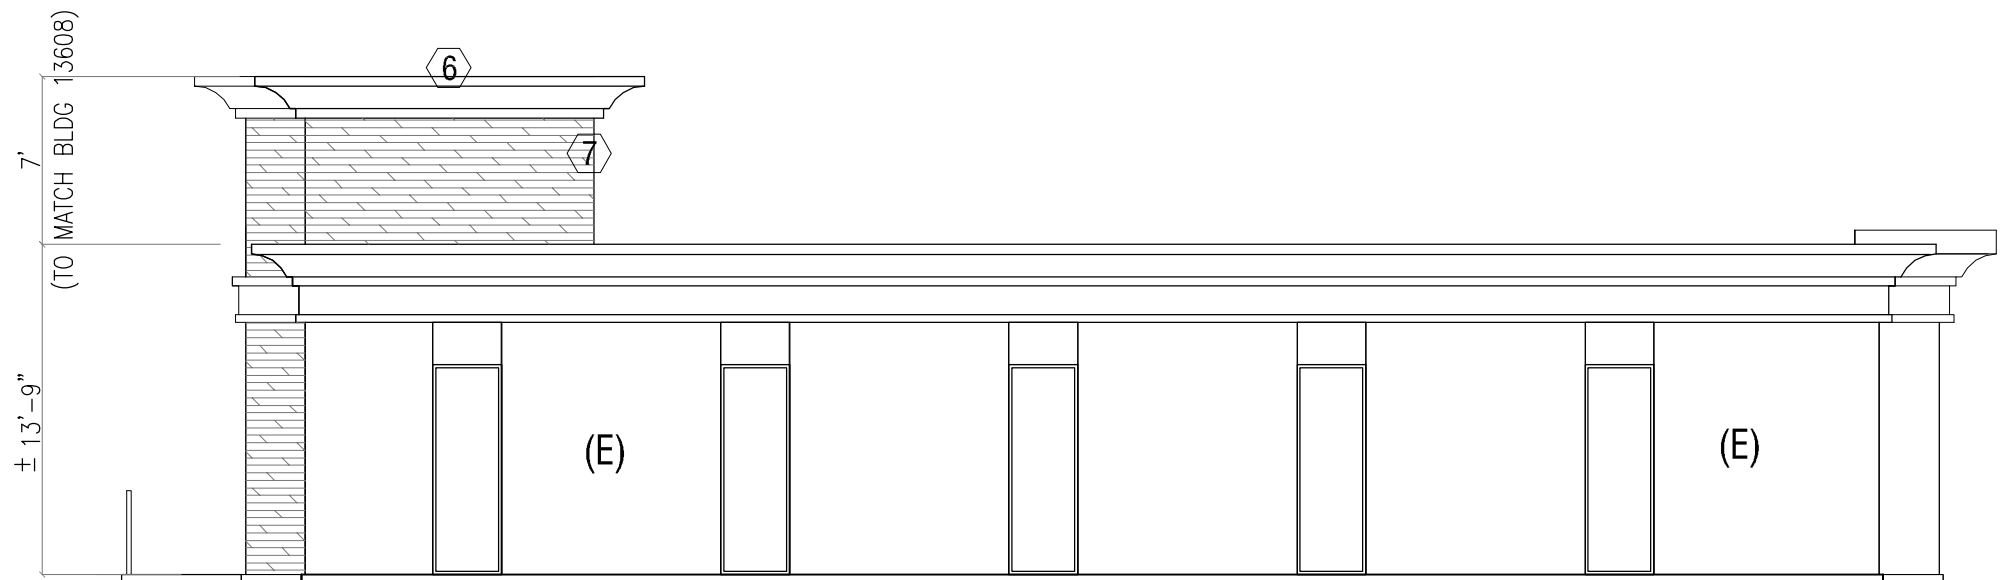


NEW RIGHT SIDE ELEVATION 4

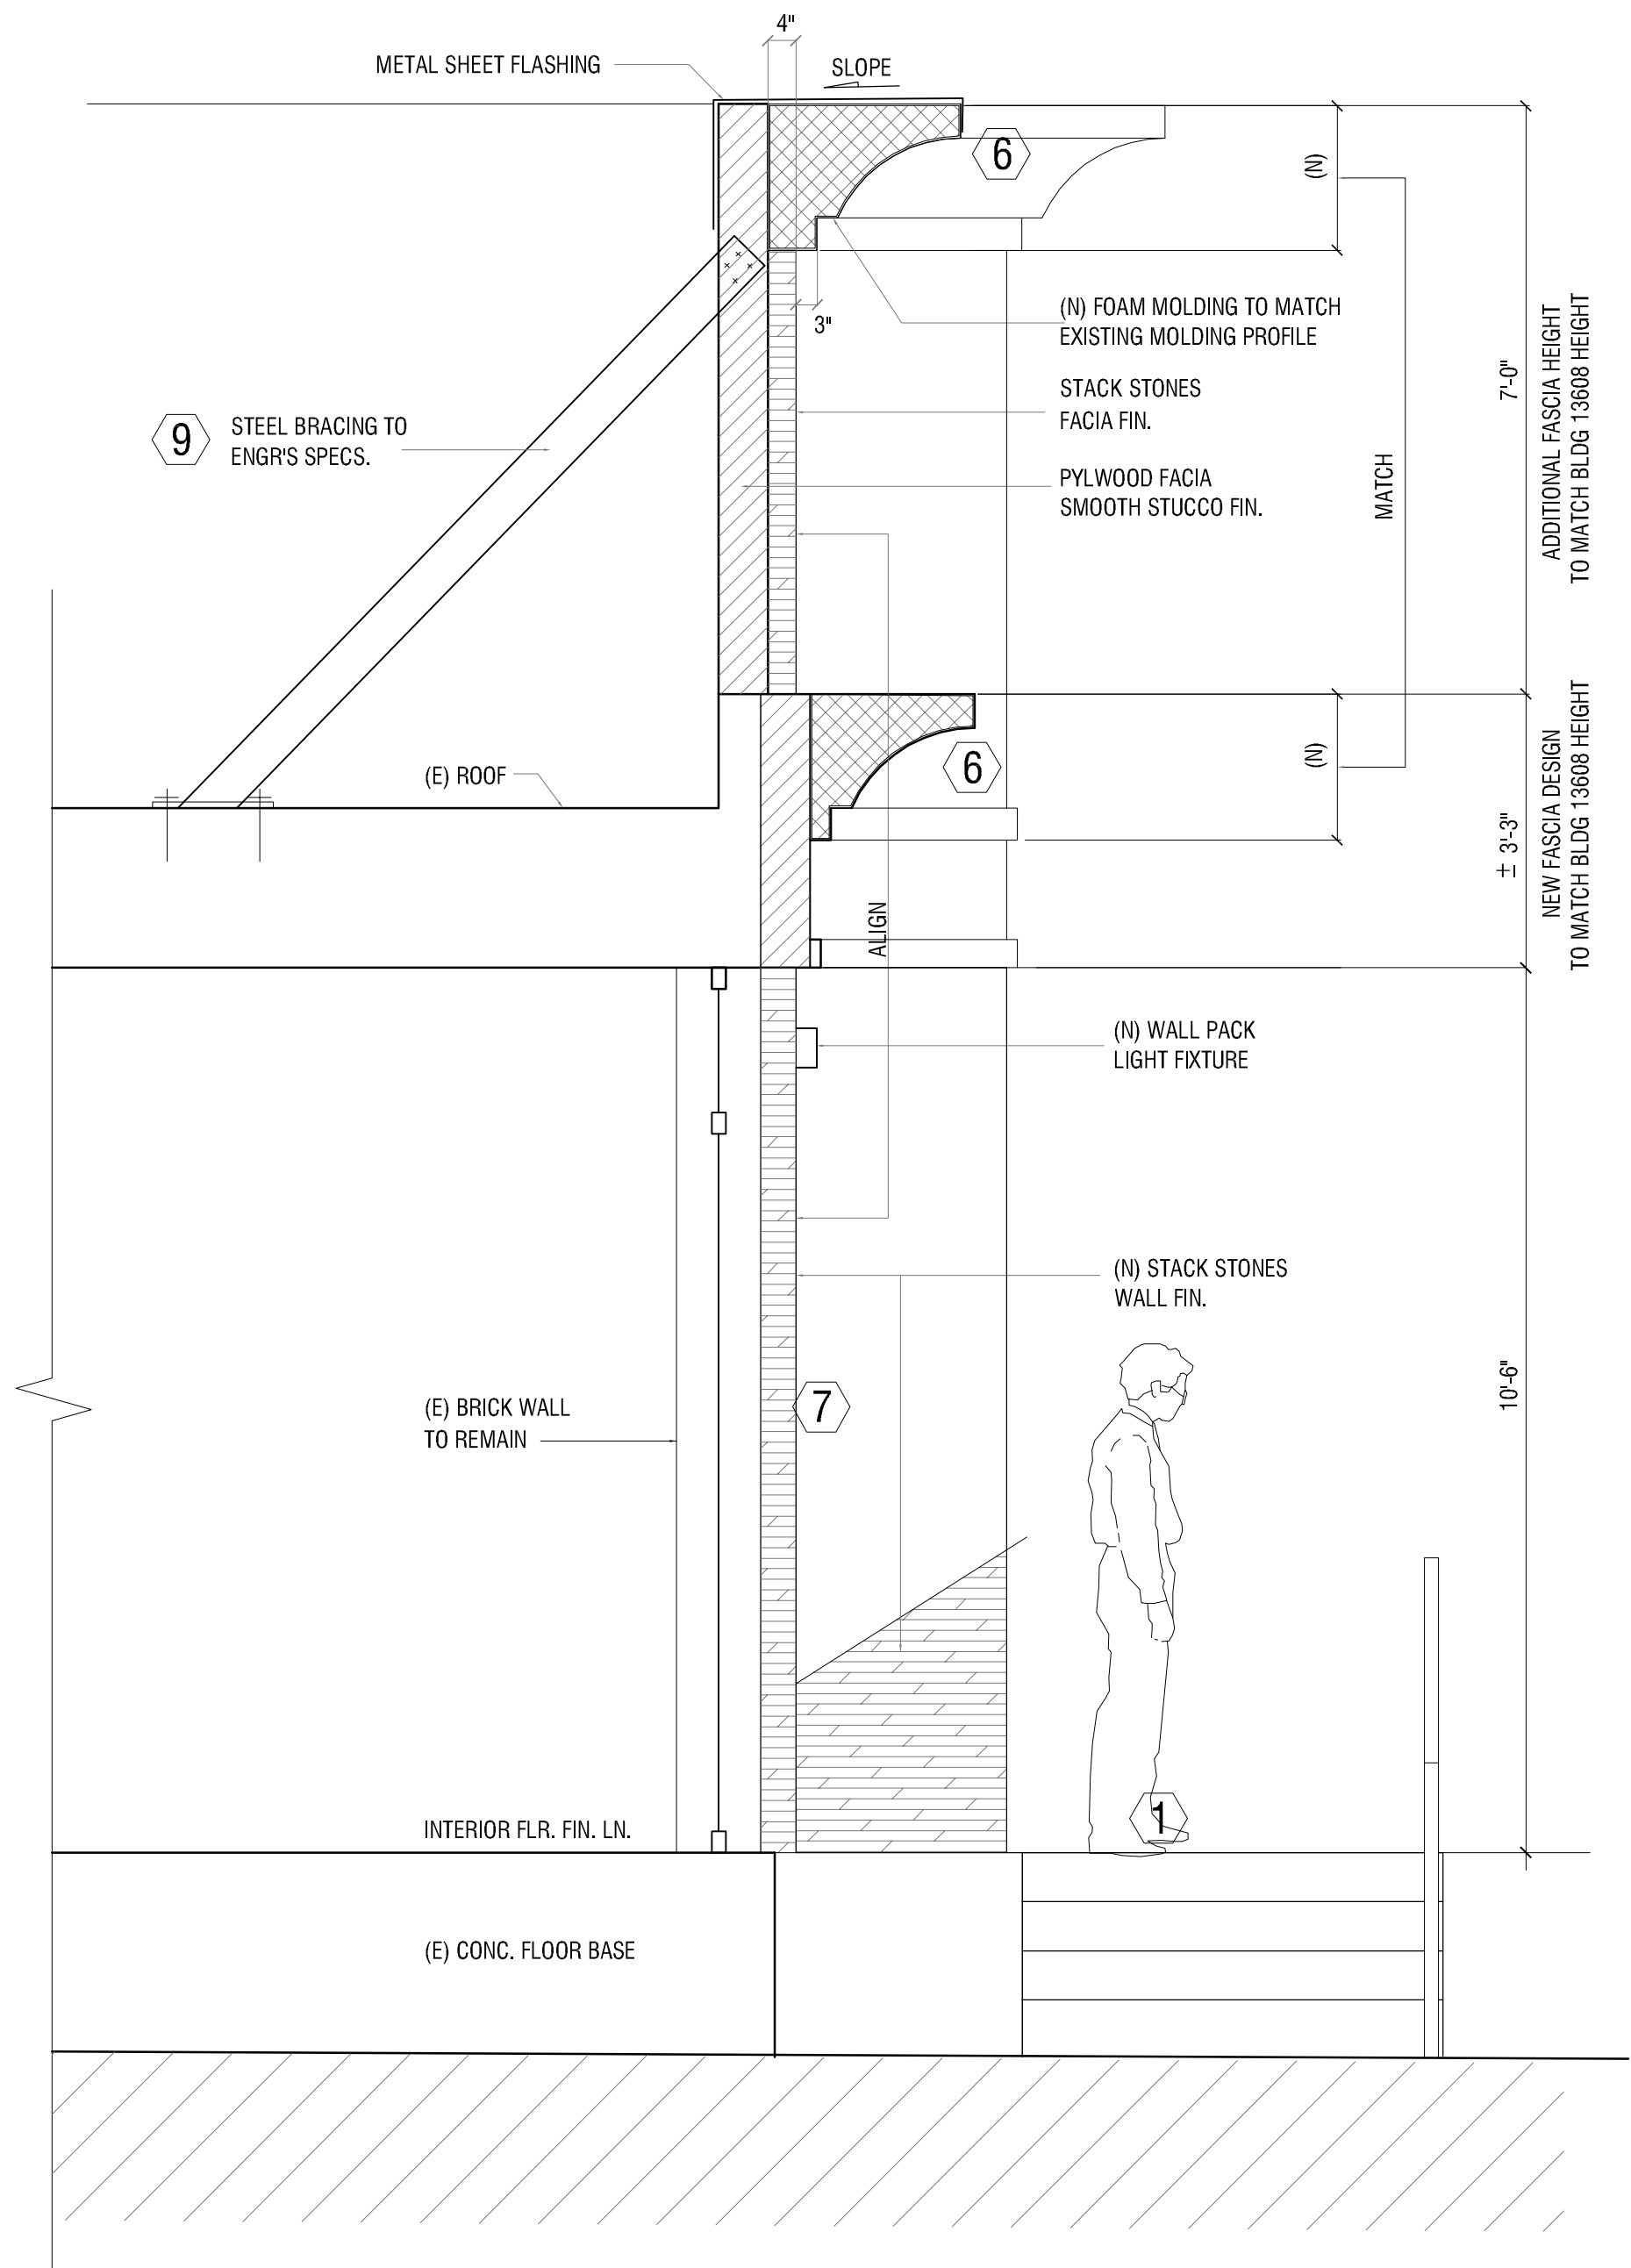

SECTION A

REVISIONS:	BY:

OWNER:

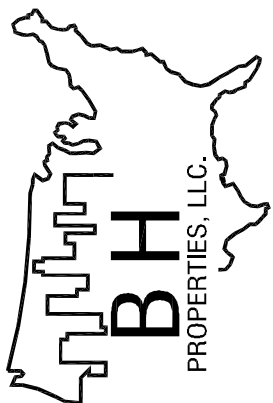

11111 SANTA MONICA BLVD. #600
LOS ANGELES, CA 90025

TEL: (310)820-8888

PROJECT NAME AND ADDRESS

FACADE REMODELING

13604 MIDWAY ROAD
Dallas, TX 75244

SHEET TITLE

ELEVATIONS
SECTIONS

PLAN NO.
DRAWN BY:
SCALE: 1/8" = 1'-0"
DATE: 01/08/14

SHEET:

A-2