


DOUGLASS RESIDENCE
 13416 BRIARBROOK
 FARMERS BRANCH, TEXAS
 FOR
 MR. AND MRS. DOUGLASS
 FARMERS BRANCH, TEXAS

Issue / Revision Dates:


NOT FOR CONSTRUCTION
 ISSUED FOR REVIEW ONLY

Issue Date: May 10, 2014
 Project Number: 00201
 Drawn By: WAE
 Checked By: WAE
 Sheet Contents:

Sheet Number:
A0.01

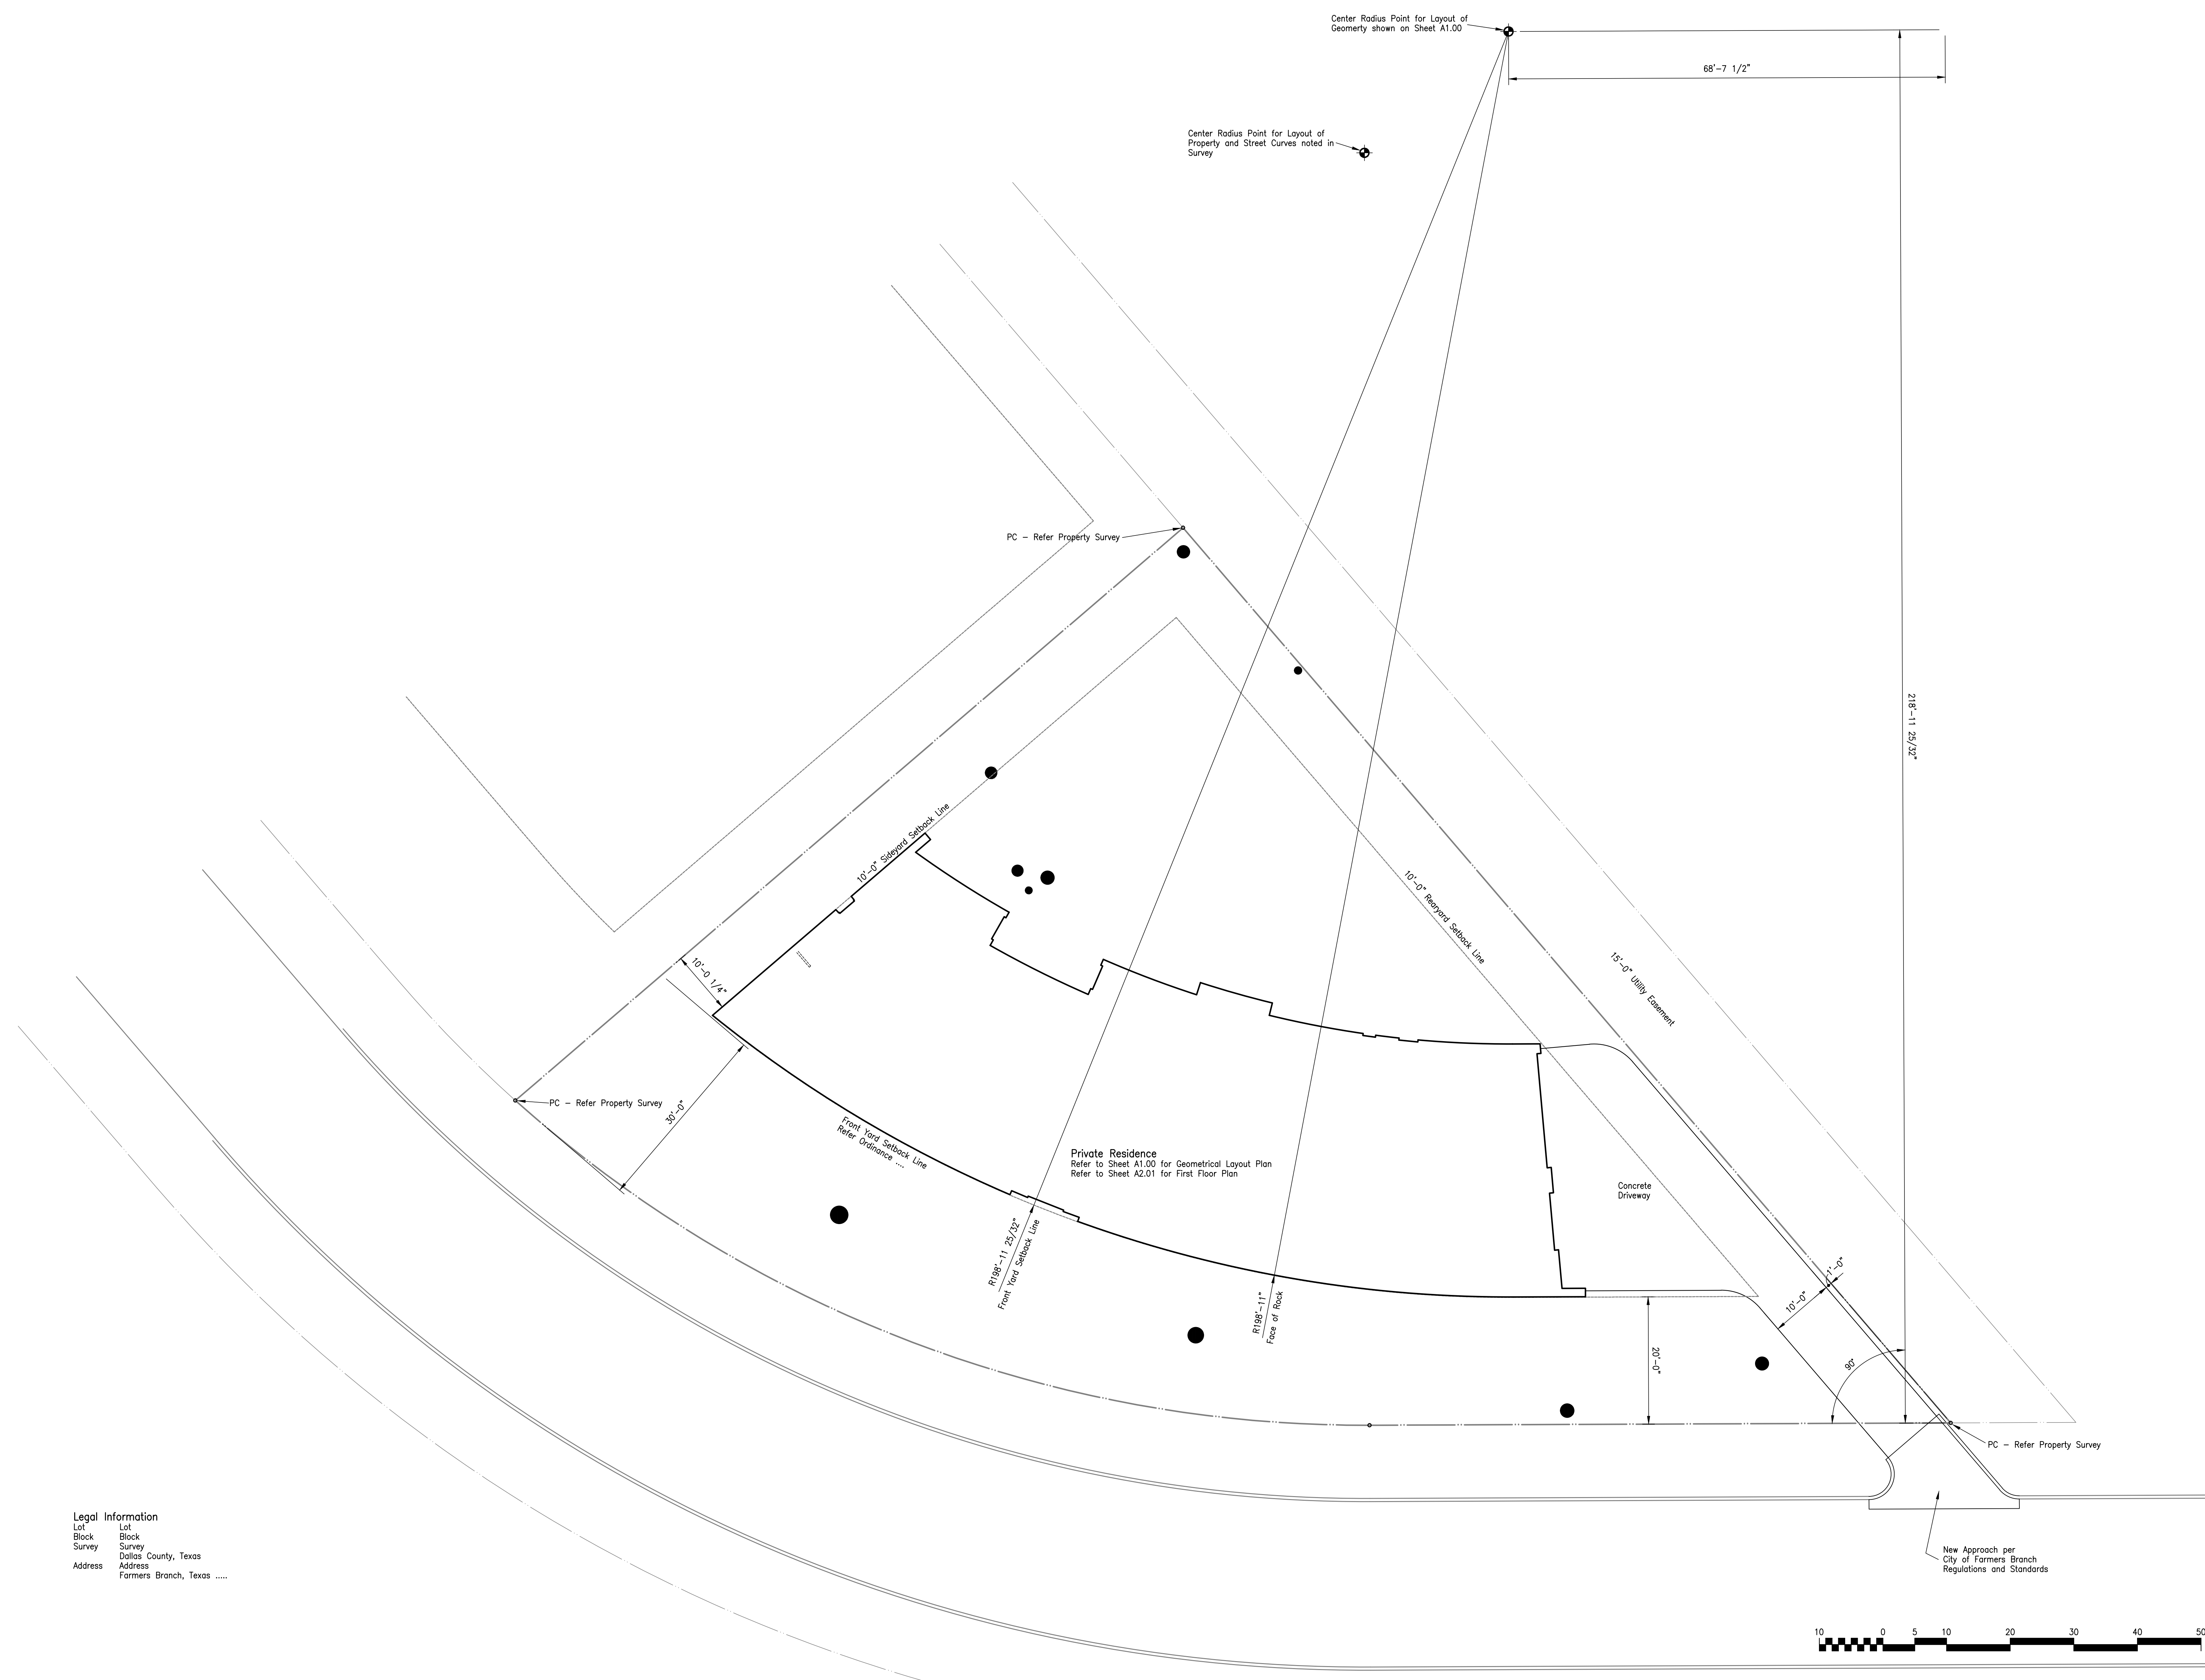


Legal Information
 Lot
 Block
 Survey
 Address
 Farmers Branch, Texas

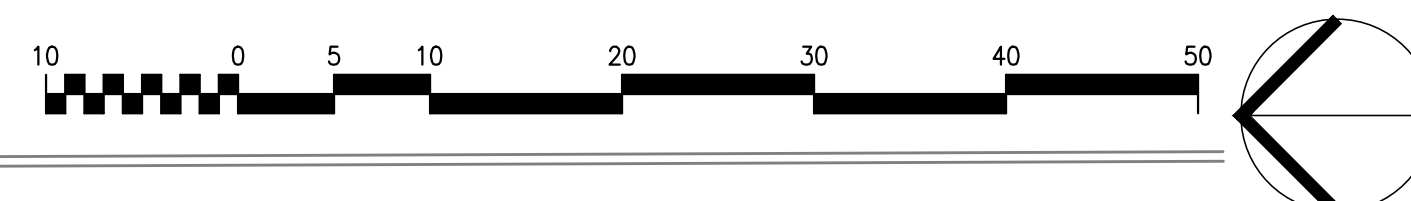

01 OVERALL SITE LAYOUT PLAN - ARCHITECTURAL

Sheet File Name: Farmers Branch\Glenn and Susan\Draw\Plot-A0001.dwg
 The above drawings and specifications, and ideas, designs and arrangements represented thereby are and shall remain the property of the architect and no part thereof shall be copied, disclosed to others or used in connection with any other work or project other than the specific project for which they have been prepared and developed, without the written consent of the architect. Visual contact with these drawings or specifications shall constitute conclusive evidence of acceptance of these restrictions.

Full Size Scale: 1/4" = 1'-0" Half Size Scale: 1/8" = 1'-0"

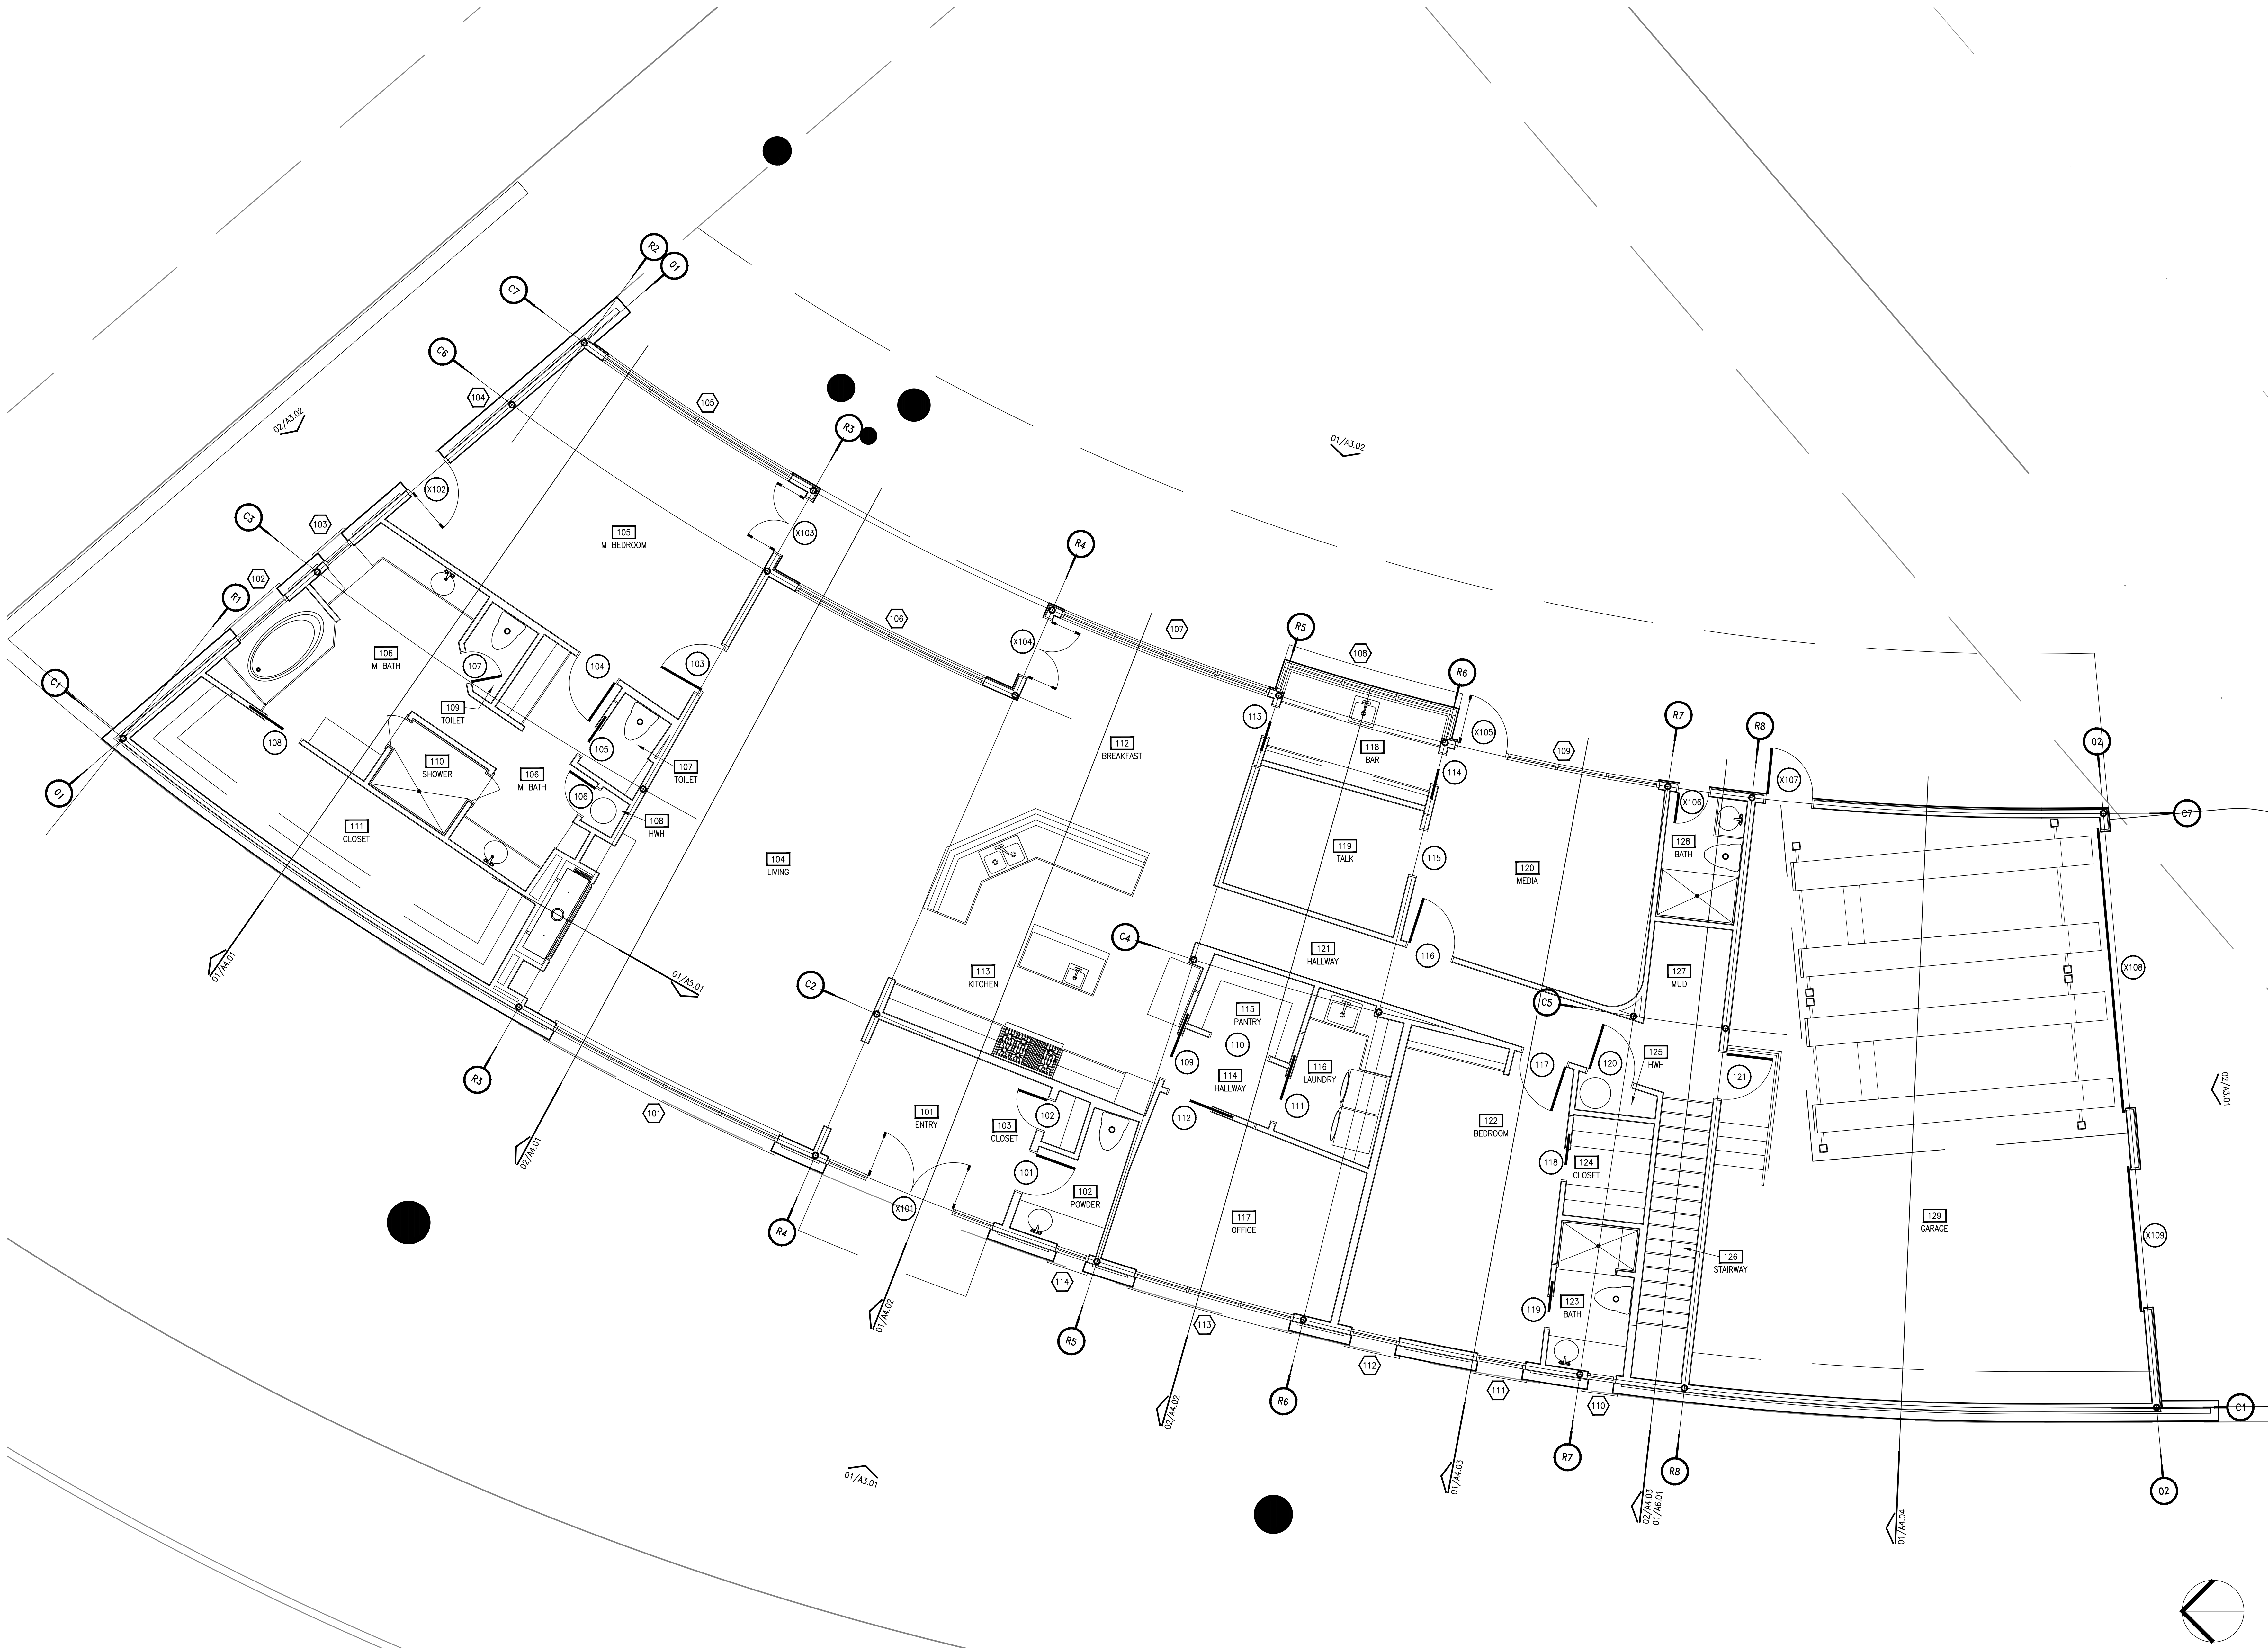

DOUGLASS RESIDENCE
 13416 BRIARBROOK
 FARMERS BRANCH, TEXAS
 FOR
 MR. AND MRS. DOUGLASS
 FARMERS BRANCH, TEXAS

Issue / Revision Dates:

NOT
 FOR
 CONSTRUCTION
 ISSUED
 FOR
 REVIEW
 ONLY

Issue Date: May 10, 2014
 Project Number: 00201
 Drawn By: WAE
 Checked By: WAE
 Sheet Contents:

Sheet Number:


01

FIRST FLOOR PLAN - ARCHITECTURAL

Sheet File Name: Farmers Branch\Glenn and Susan\Draw\Plot-A0201.dwg
 The above drawings and specifications, and ideas, designs and arrangements represented thereby are and shall remain the property of the architect and no part thereof shall be copied, disclosed to others or used in connection with any other work or project other than the specific project for which they have been prepared and developed, without the written consent of the architect. Visual contact with these drawings or specifications shall constitute conclusive evidence of acceptance of these restrictions.

Full Size Scale: 1/4" = 1'-0" Half Size Scale: 1/8" = 1'-0"

A2.01

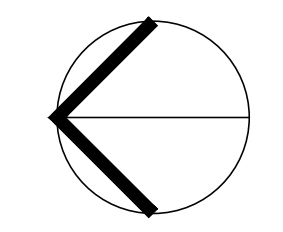




White Rock Studio, LLC
 1407 San Saba Drive
 Dallas, Texas 75218
 Office: 214.763-0416

PRELIMINARY
 DOCUMENT
 ISSUED
 BY
 W. ANTHONY EEDS
 11498

Constructability by Design

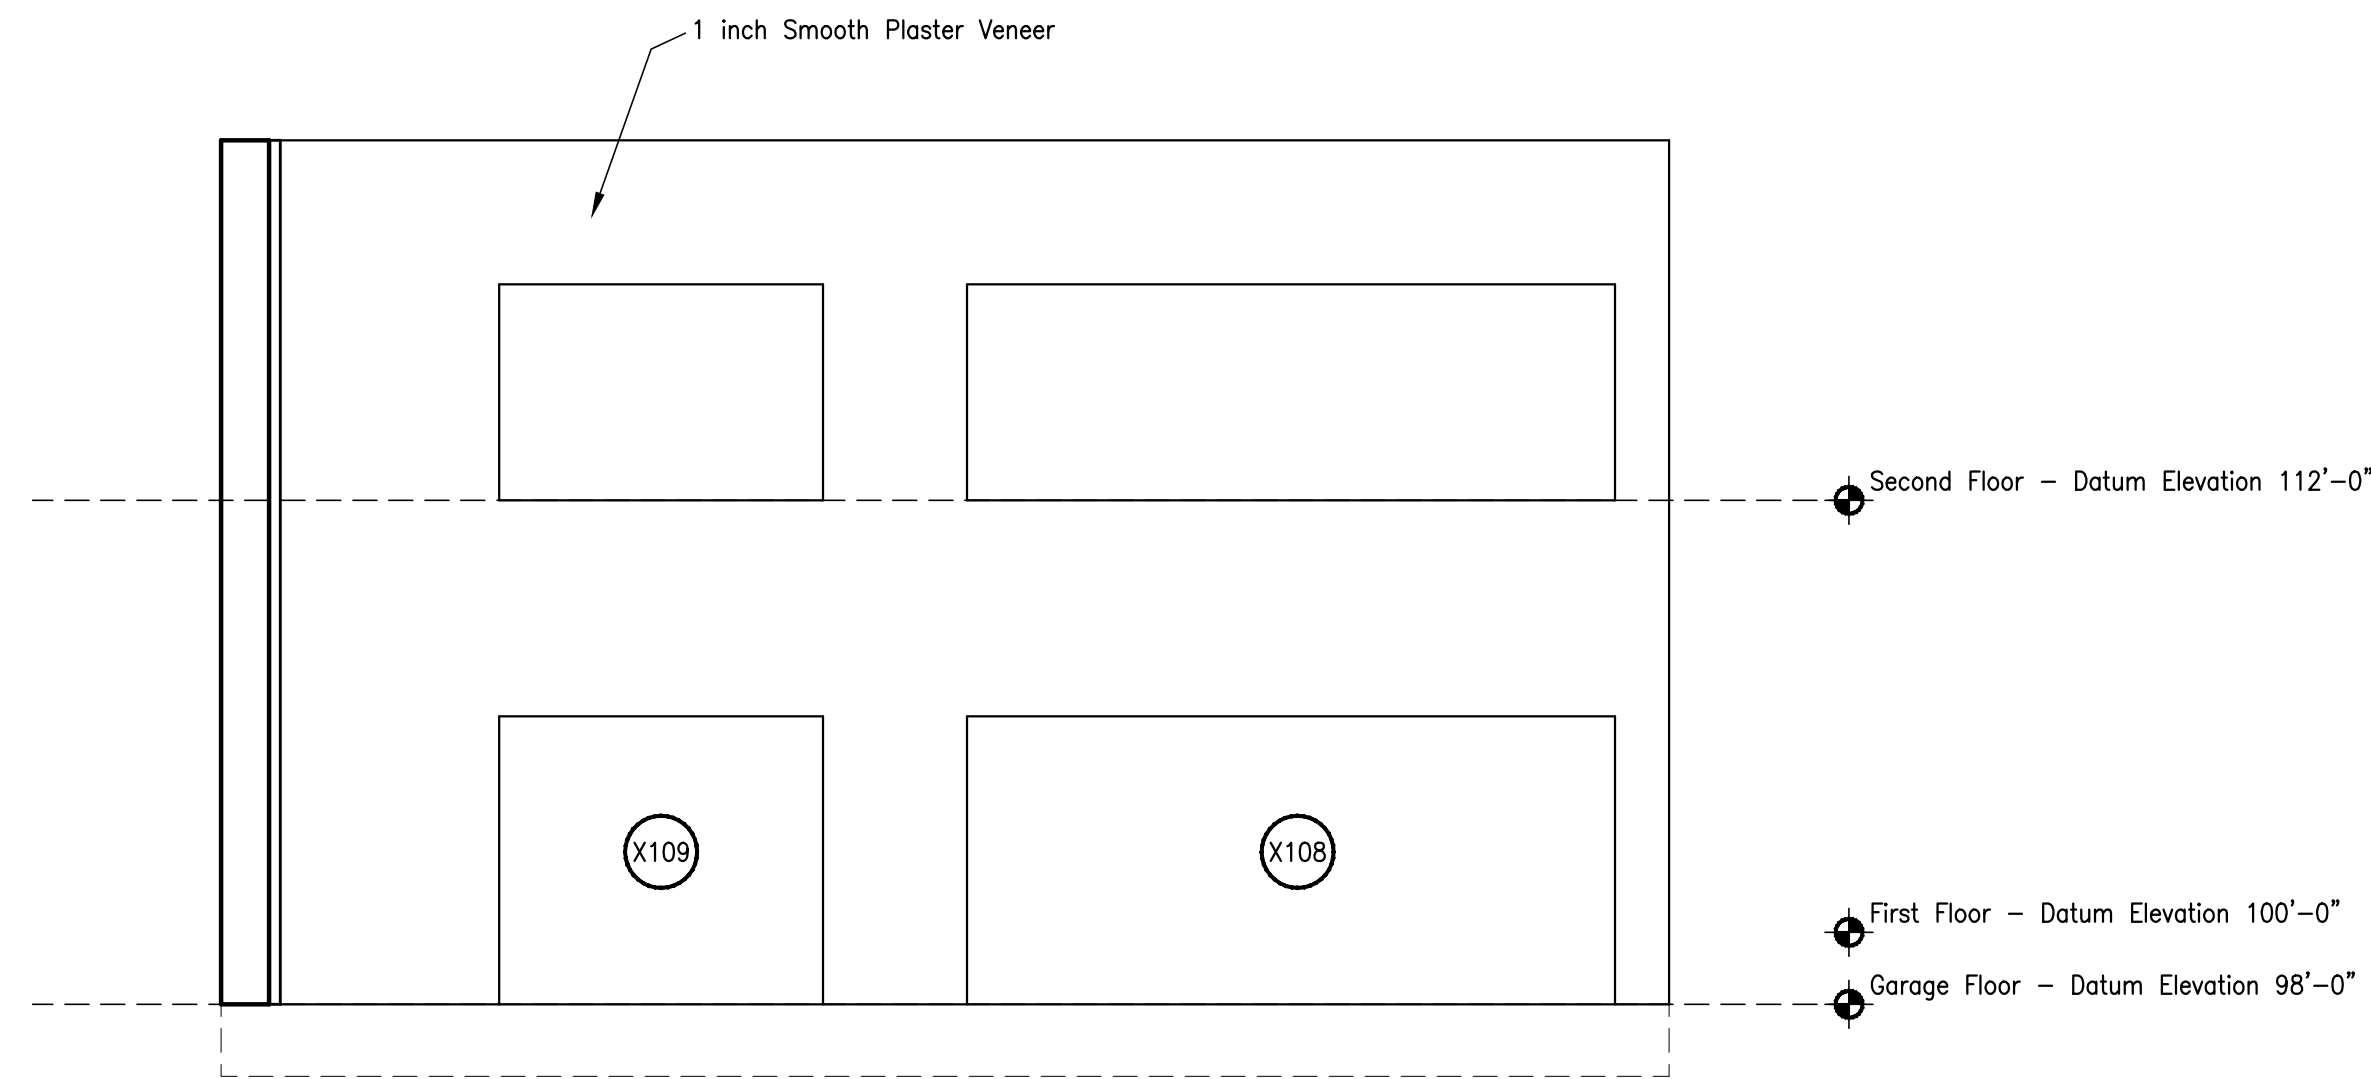


02

SIDE (SOUTHWEST) ELEVATION - ARCHITECTURAL

Full Size Scale: 3/16" = 1'-0" Half Size Scale: 3/32" = 1'-0"

DOUGLASS RESIDENCE
 13416 BRIARBROOK
 FARMERS BRANCH, TEXAS
 FOR
 MR. AND MRS. DOUGLASS
 FARMERS BRANCH, TEXAS

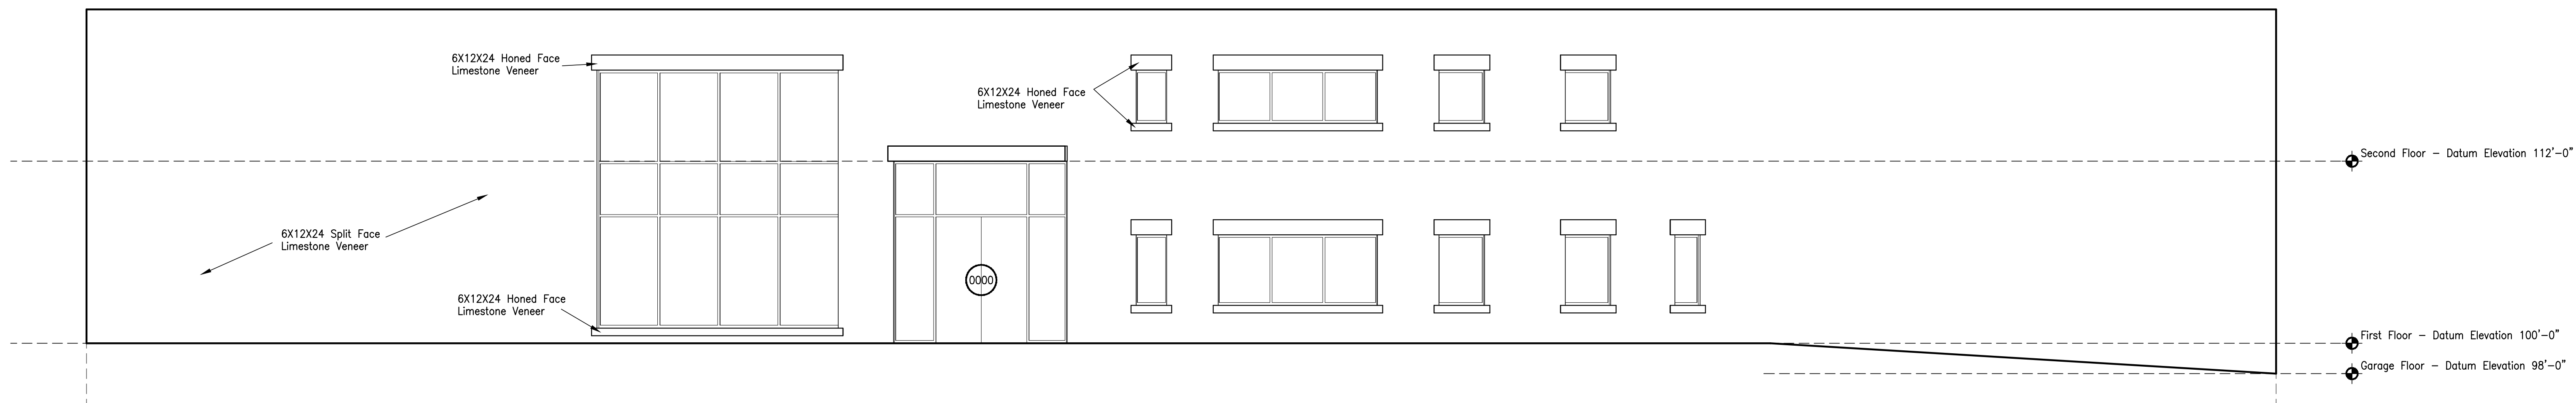

01

FRONT (NORTHWEST) ELEVATION - ARCHITECTURAL

Full Size Scale: 3/16" = 1'-0" Half Size Scale: 3/32" = 1'-0"

Sheet File Name: Farmers Branch\Glenn and Susan\Draw\Plot-A0301.dwg
 The above drawings and specifications, and ideas, designs and arrangements represented thereby are and shall remain the property of the architect and no part thereof shall be copied, disclosed to others or used in connection with any other work or project other than the specific project for which they have been prepared and developed, without the written consent of the architect. Visual contact with these drawings or specifications shall constitute conclusive evidence of acceptance of these restrictions.


Issue / Revision Dates:

NOT
 FOR
 CONSTRUCTION
 ISSUED
 FOR
 REVIEW
 ONLY

Issue Date: May 10, 2014
 Project Number: 00201
 Drawn By: WAE
 Checked By: WAE
 Sheet Contents:

Sheet Number:

A3.01

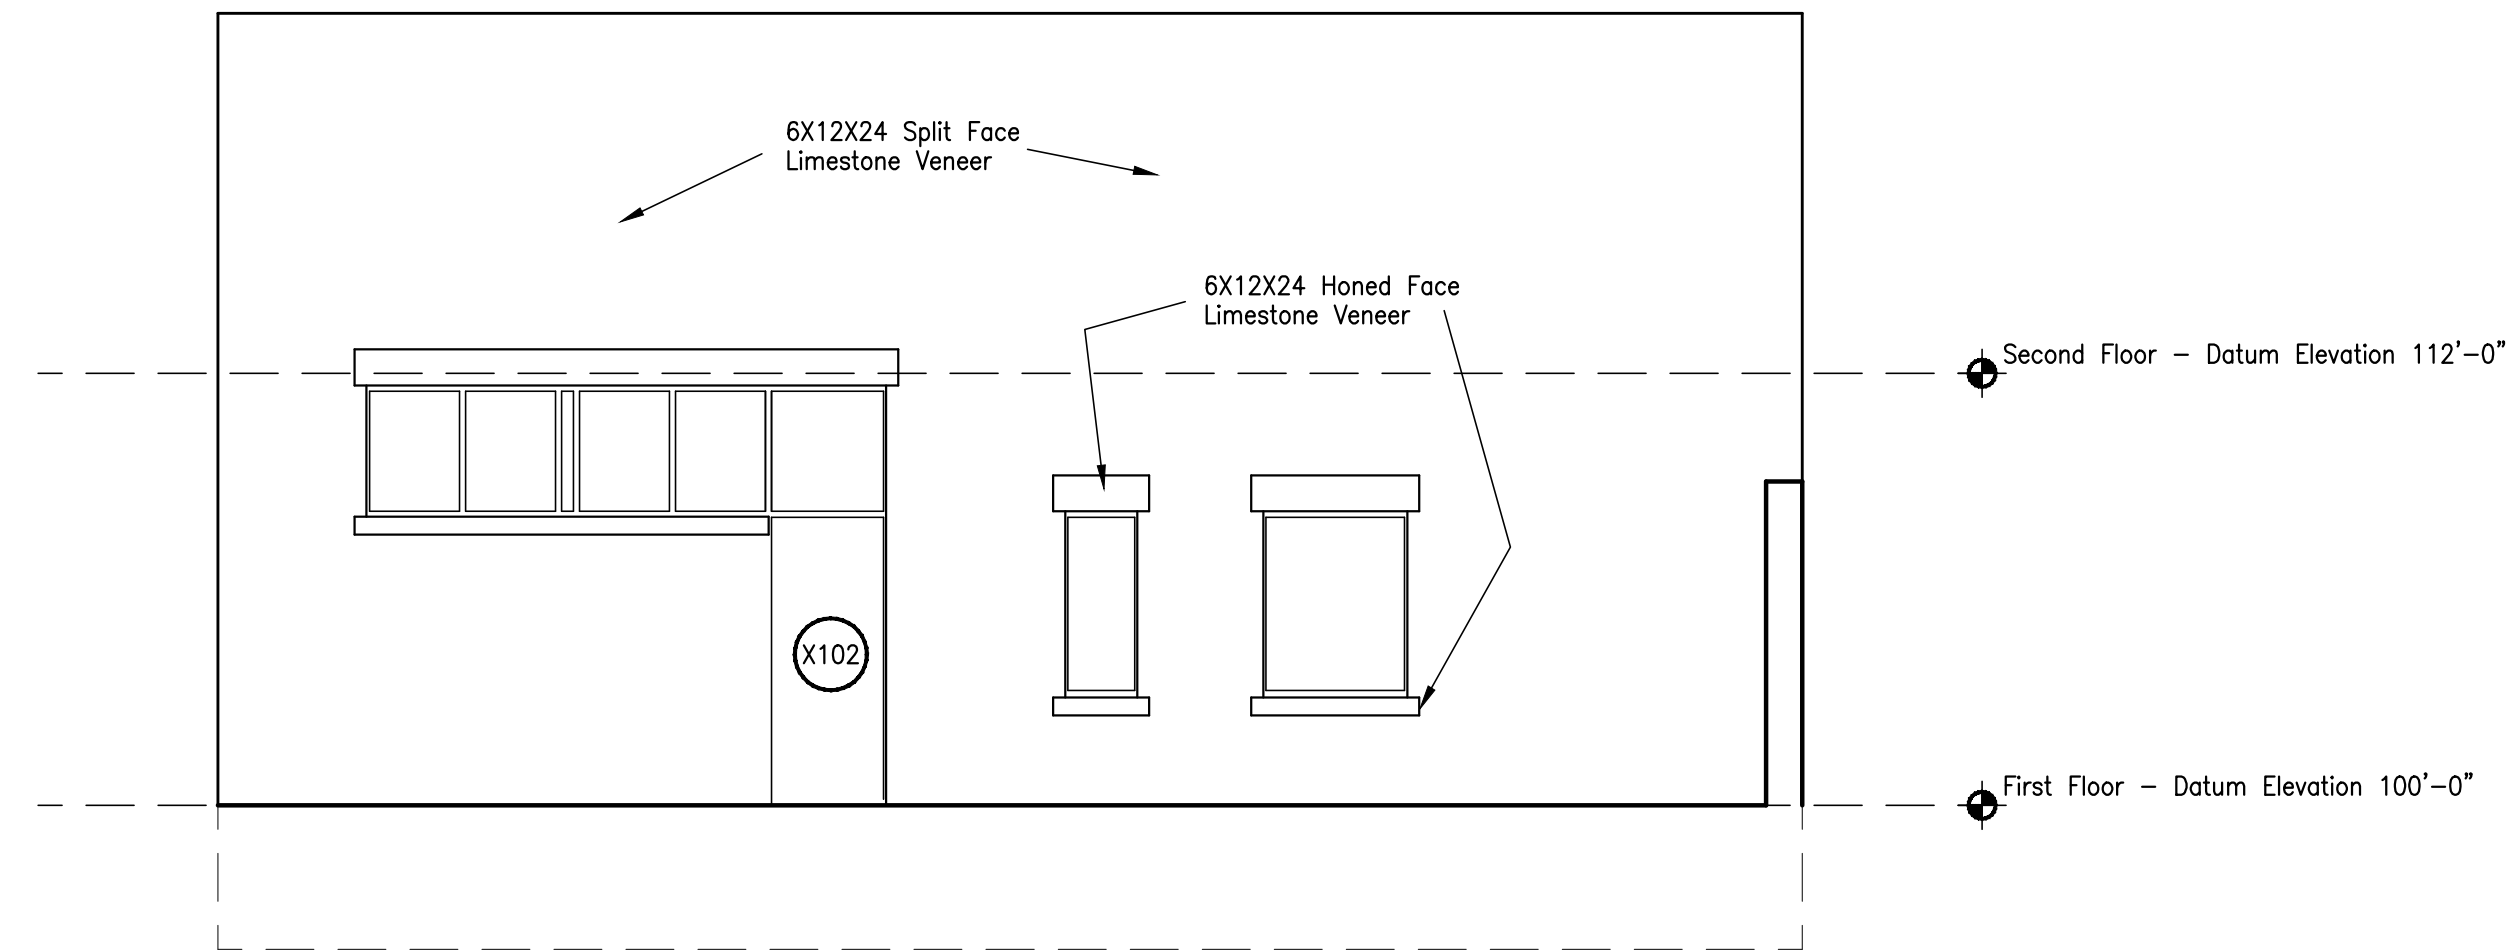


02

SIDE (NORTHEAST) ELEVATION - ARCHITECTURAL

Full Size Scale: 3/16" = 1'-0" Half Size Scale: 3/32" = 1'-0"

DOUGLASS RESIDENCE
 13416 BRIARBROOK
 FARMERS BRANCH, TEXAS
 FOR
 MR. AND MRS. DOUGLASS
 FARMERS BRANCH, TEXAS

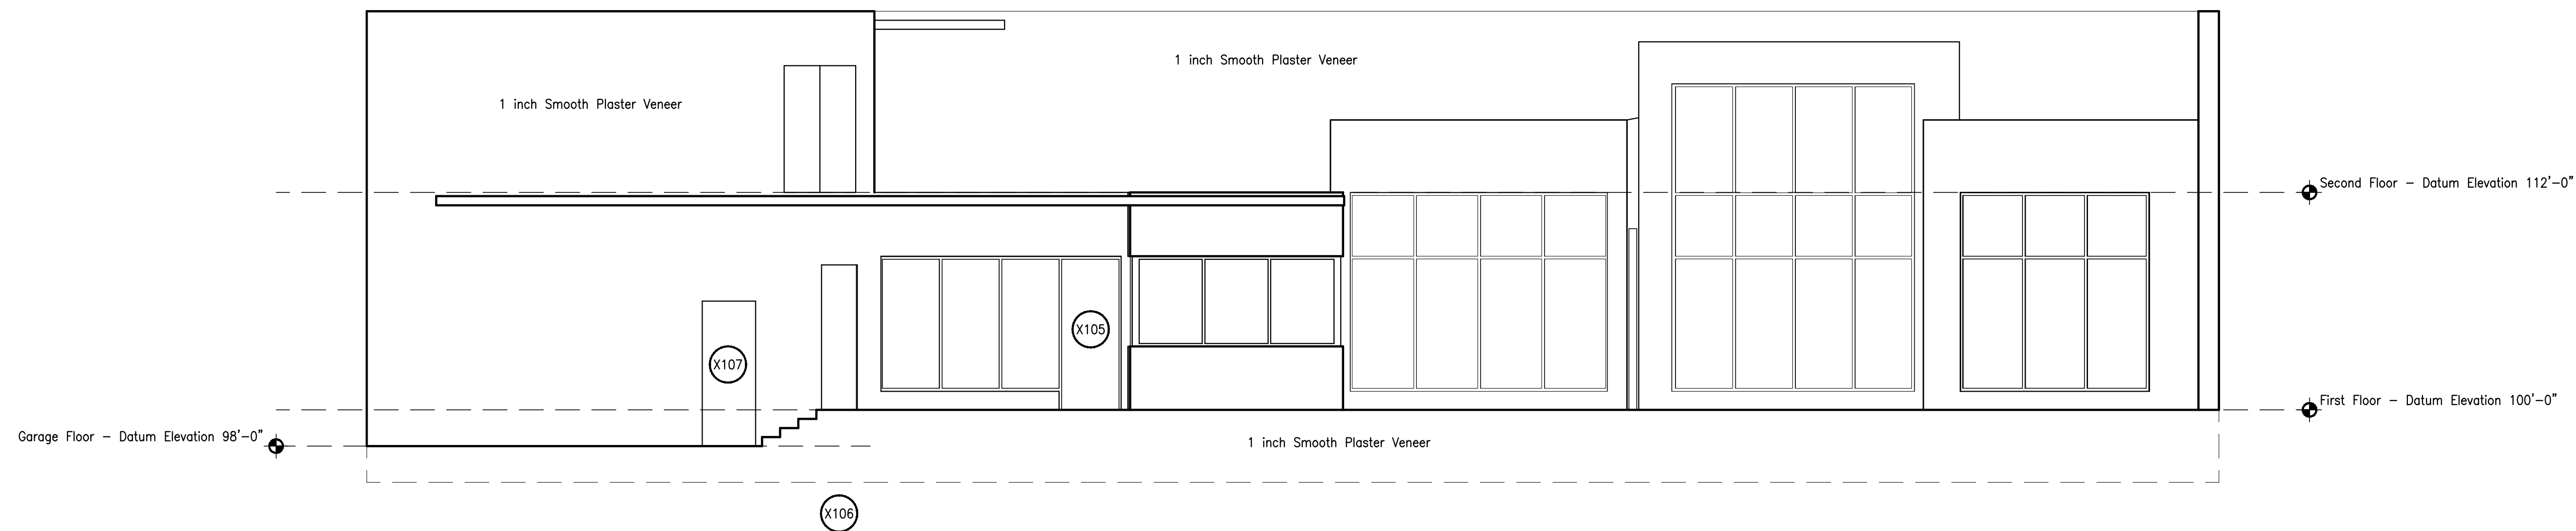

01

REAR (SOUTHEAST/GOLF COURSE) ELEVATION - ARCHITECTURAL

Full Size Scale: 3/16" = 1'-0" Half Size Scale: 3/32" = 1'-0"

Issue / Revision Dates:

NOT
 FOR
 CONSTRUCTION
 ISSUED
 FOR
 REVIEW
 ONLY

Issue Date: May 10, 2014
 Project Number: 00201
 Drawn By: WAE
 Checked By: WAE
 Sheet Contents:

Sheet Number:
A3.02

Sheet File Name: Farmers Branch\Glenn and Susan\Draw\Plot-A0302.dwg
 The above drawings and specifications, and ideas, designs and arrangements represented thereby are and shall remain the property of the architect and no part thereof shall be copied, disclosed to others or used in connection with any other work or project other than the specific project for which they have been prepared and developed, without the written consent of the architect. Visual contact with these drawings or specifications shall constitute conclusive evidence of acceptance of these restrictions.