



BLDG. 13604

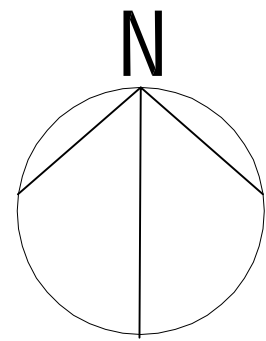


- (N) CONCRETE ELEVATED WALKWAY ± 2'-6" HIGH. (HIGHEST ELEVATION)
- (N) CONCRETE STEPS.
- (N) BOX COLUMN. STACK STONES FIN.
- (N) CONC. HANDICAP RAMP WITH STEEL RAILING. MAXIMUM SLOPE 1:12.
- (N) STEEL RAILING TO MATCH BLDG. 13608 STEEL RAILING DESIGN.
- (N) FOAM MOLDINGS - SMOOTH STUCCO COAT FIN. TO MATCH BLDG 13608 FOAM DESIGN.
- (N) STACK STONES WALL FINISH. TO MATCH BLDG 13608 STACK STONES.
- (N) WOOD FASCIA WITH SMOOTH STUCCO FIN.
- (N) STEEL BRACING TO SUPPORT (N) WOOD FASCIA.
- (N) 1"x4" WOOD TRIM.
- (N) GLASS ENTRY DOOR.
- (N) GLASS STOREFRONT.

FLOOR PLAN

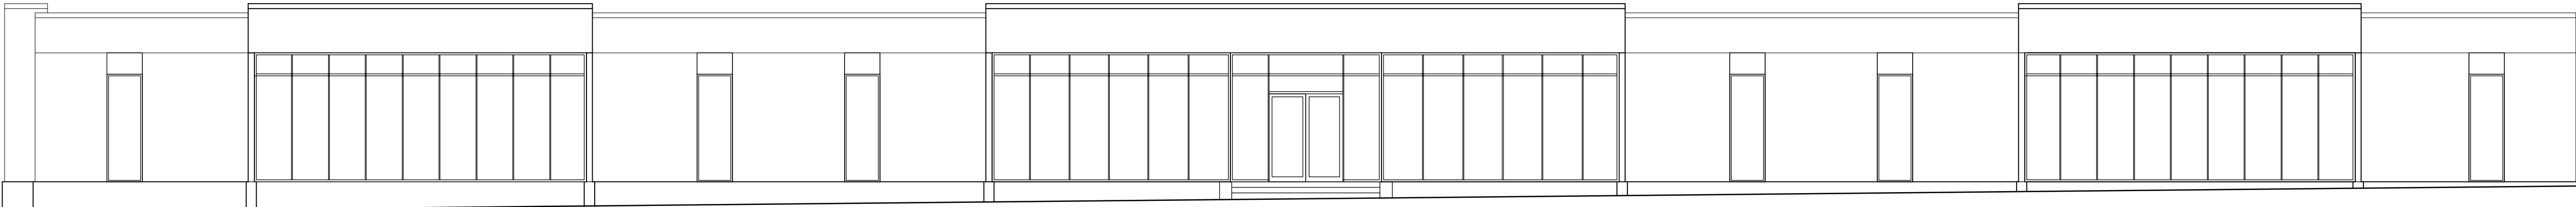

EXISTING FRONT ELEVATION 1 (SOUTH)

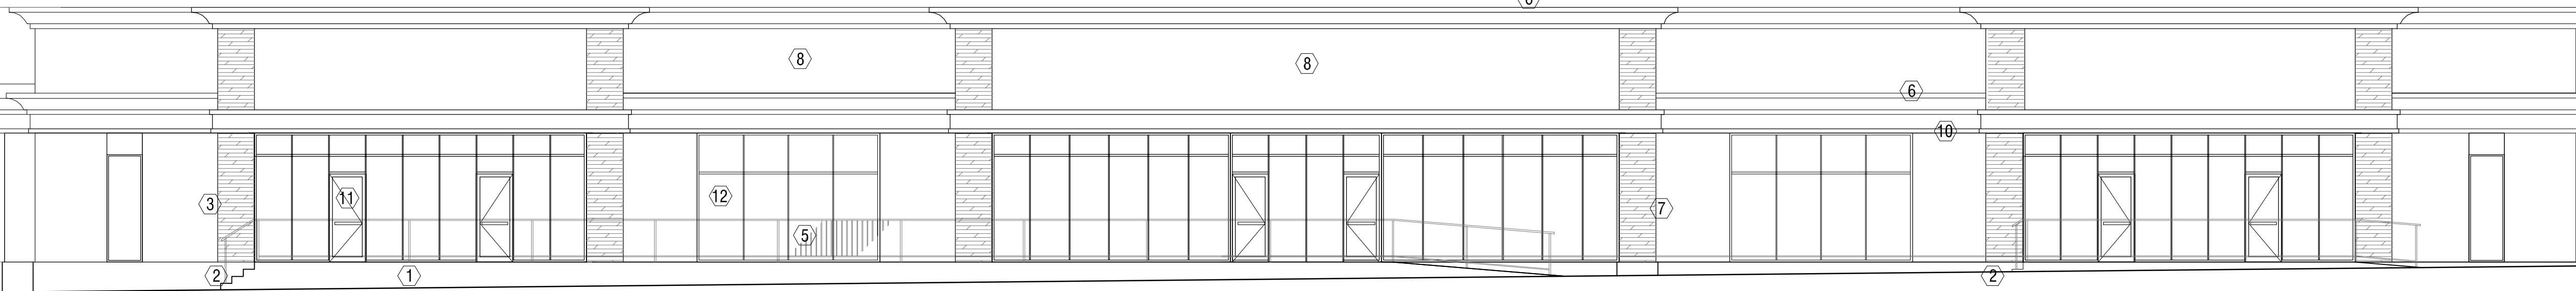

NEW FRONT ELEVATION 1

REVISIONS:	BY:
OWNER: BH PROPERTIES, LLC. 11111 SANTA MONICA BLVD. #600 LOS ANGELES, CA 90025 TEL: (310)820-8888	
PROJECT NAME AND ADDRESS FACADE REMODELING 13604 MIDWAY ROAD Dallas, TX 75244	
SHEET TITLE FLOOR PLAN ELE VATIONS	
PLAN NO.	
DRAWN BY:	
SCALE:1/8"= 1'-0"	
DATE:01/08/14	
SHEET: A-3	