


REVISIONS:



PROPOSED BUILDINGS 1 & 2
DALLAS CORPORATE CENTER NORTH
MERCERS CROSSING
FARMERS BRANCH, TEXAS

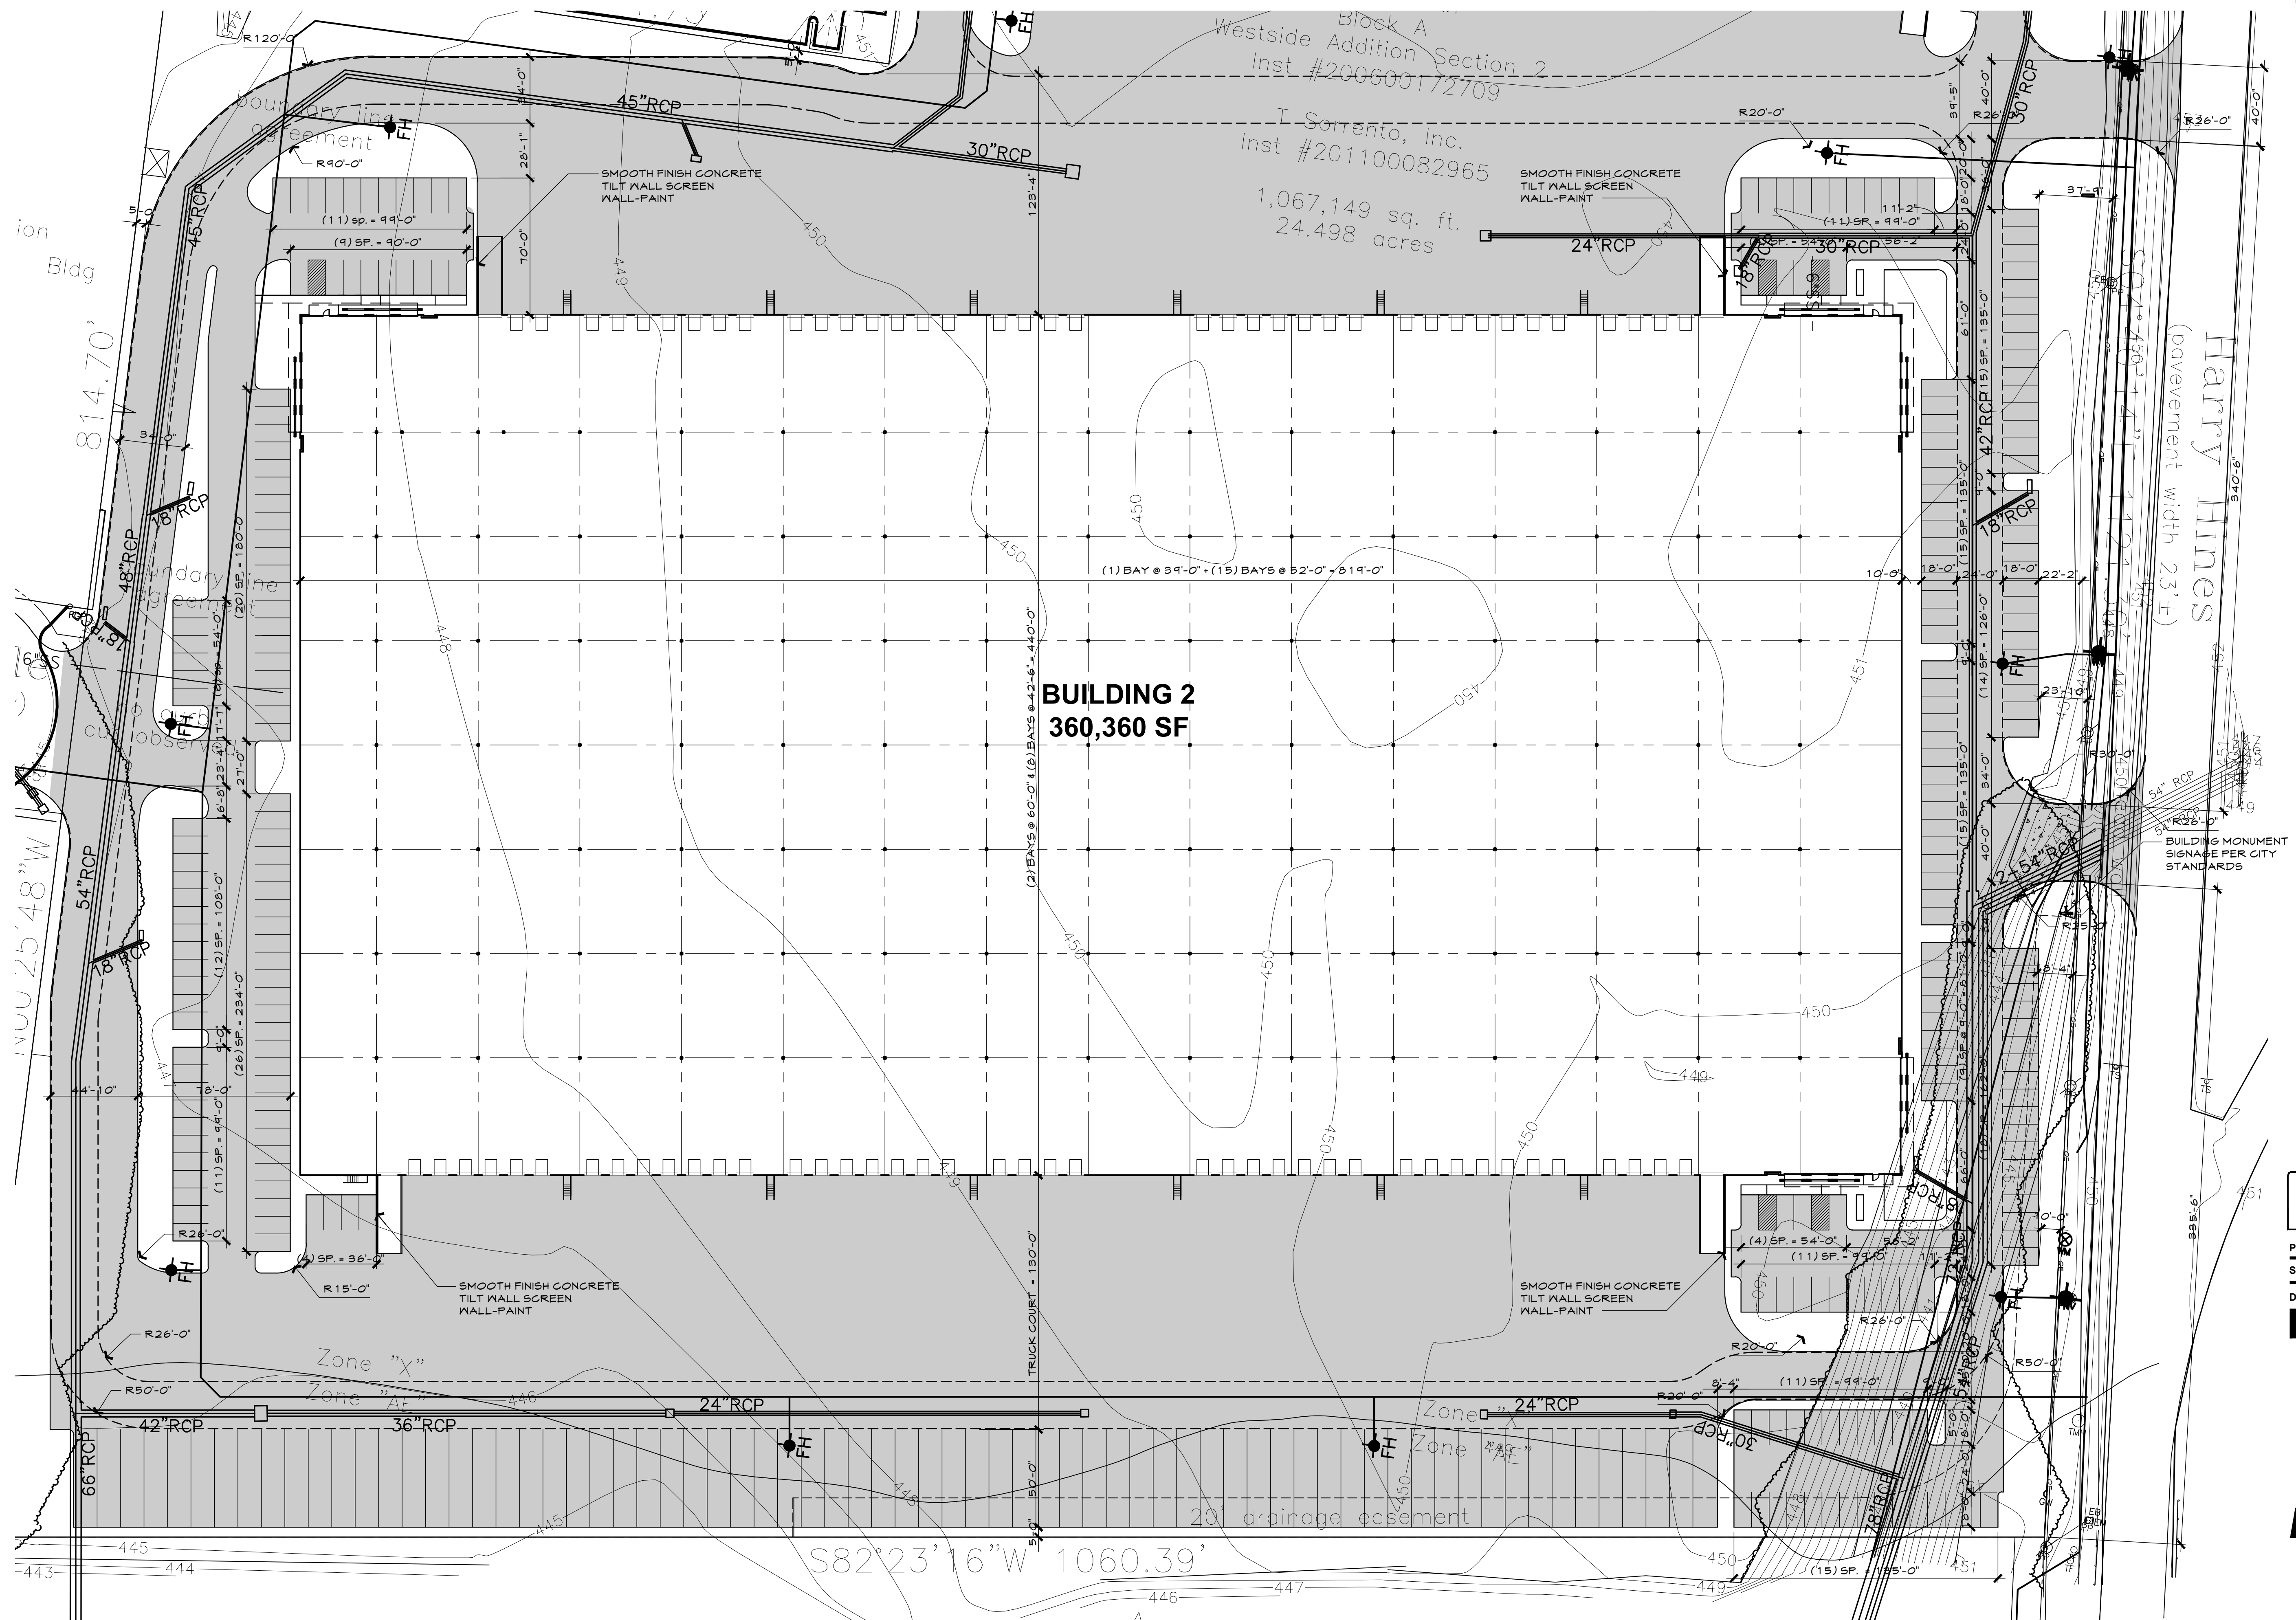

PROJECT NO.	
SHEET TITLE:	
DRAWN BY:	CHECKED BY:



PROLOGIS™
2501 N. Harwood | Ste. 2450
Dallas, Texas 75201
Phone: 972.884.9292
Fax: 972.488.9848
www.prologis.com



01 SITE PLAN
SCALE: 1" = 40'-0"

DATE: 06-04-14 SHEET: **A1.02**