



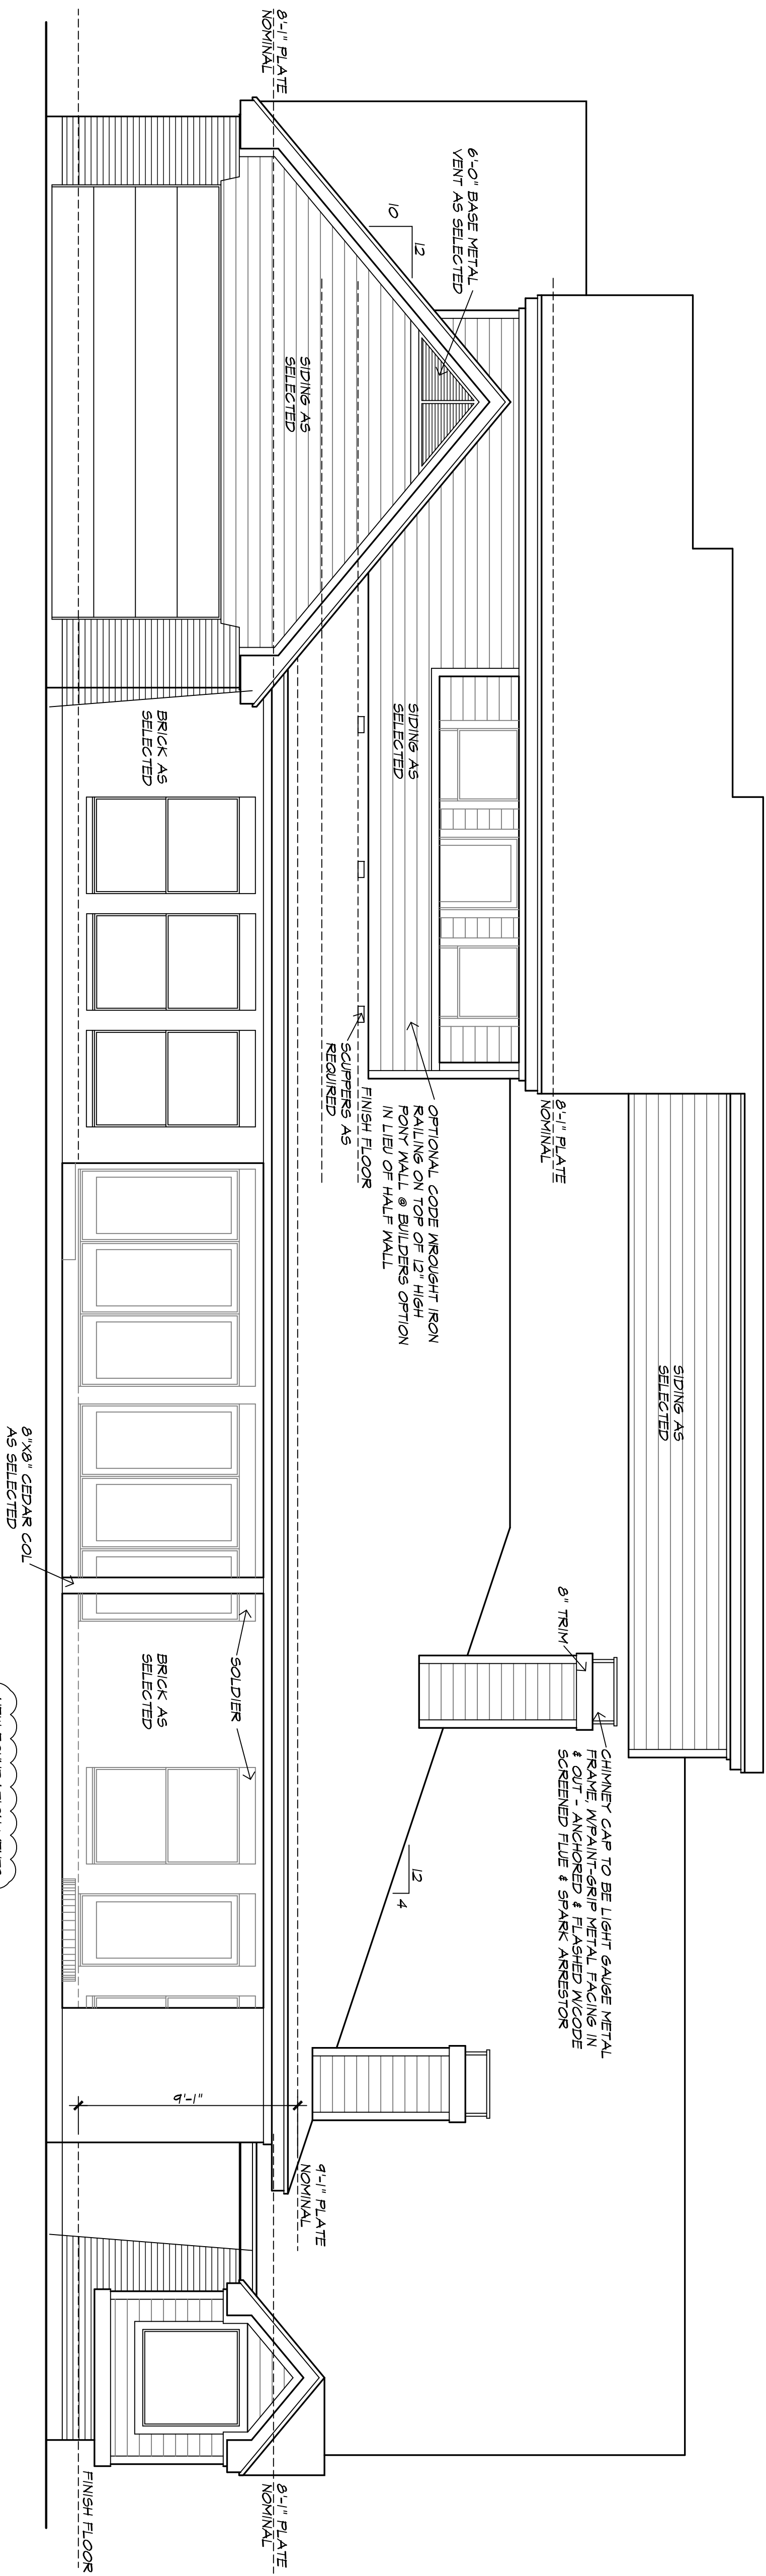

REAR ELEVATION

SCALE 1/4"=1'-0"

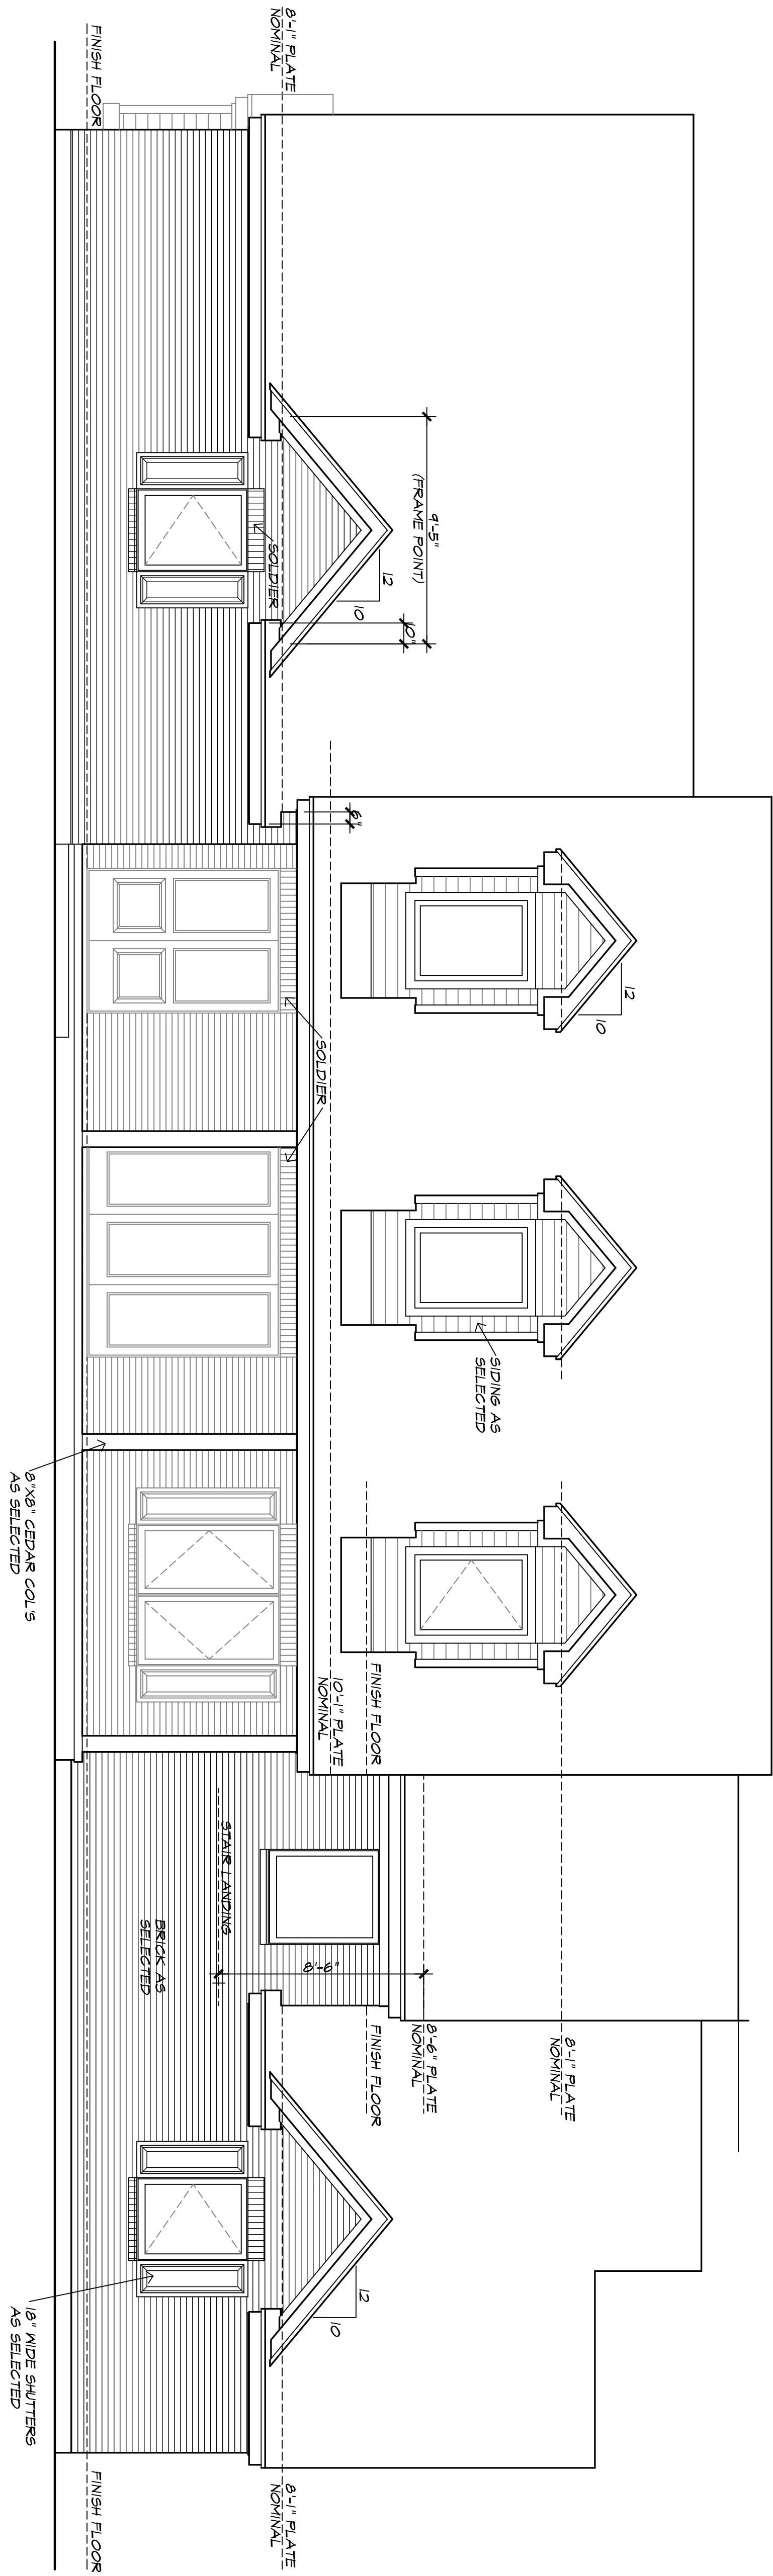

FRONT ELEVATION

SCALE 1/4"=1'-0"

13725 BRAEMAR DRIVE
LOT 6 BLOCK C
BROOKHAVEN ESTATES #1
FARMERS BRANCH, TEXAS

A CUSTOM RESIDENCE
FOR
CASTLETOP
CONSTRUCTION

QUALITY DESIGNS - MIKE ROUSE
2307 HIGHRIDGE
SACHSE, TEXAS 75048
(214) 801-9944

"WHERE DESIGN EXCELLENCE BEGINS"

COPYRIGHT 2014 - QUALITY DESIGNS-MIKE ROUSE - ALL RIGHTS RESERVED

REVISED DATE
5/23/2014
A-06

FRONT & REAR
ELEVATIONS

DESIGN NUMBER

RD-4389