

COVER SHEET/ SITE PLAN / VICINITY MAP

FLOOR PLAN/ ELEVATIONS

**ELEVATIONS/ SECTION** 

## PROJECT INFORMATION

13604 MIDWAY ROAD, DALLAS, TX 75244

BH MANAGEMENT, INC.


11111 SANTA MONICA BLVD., SUITE 1800, LOS ANGELES, CA 90025 TEL: (310) 820-8888 FAX: (310) 802-8070

**60 PARKING SPACES** 

TYPE V 13,586 SQ.FT.

OFFICE/RETAIL

## SYMBOLS LEGEND

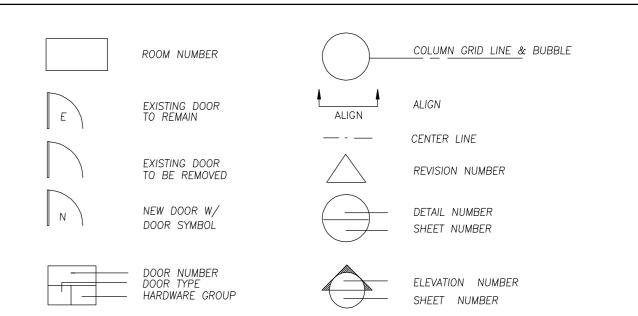





13604 Midway Road, Dallas, TX 75244

SITE PLAN HANDICAP PARKING VICINITY MAP

'LAN NO.

DRAWN BY:

**REVISIONS:** 

BY:

A BLV 90025

 $\triangleleft$ 

とら

MIDWA's, TX 75

04 | a | a

9

 $\mathcal{O}$ 

ELING

Ш

Ш

 $\triangleleft$ 

SCALE: NTS

01/08/14 DATE:

SHEET:

