

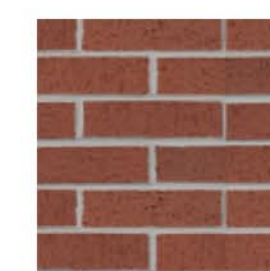
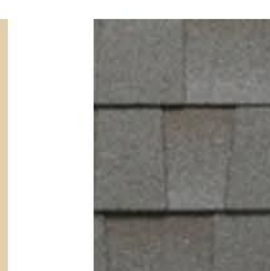
REVISIONS	

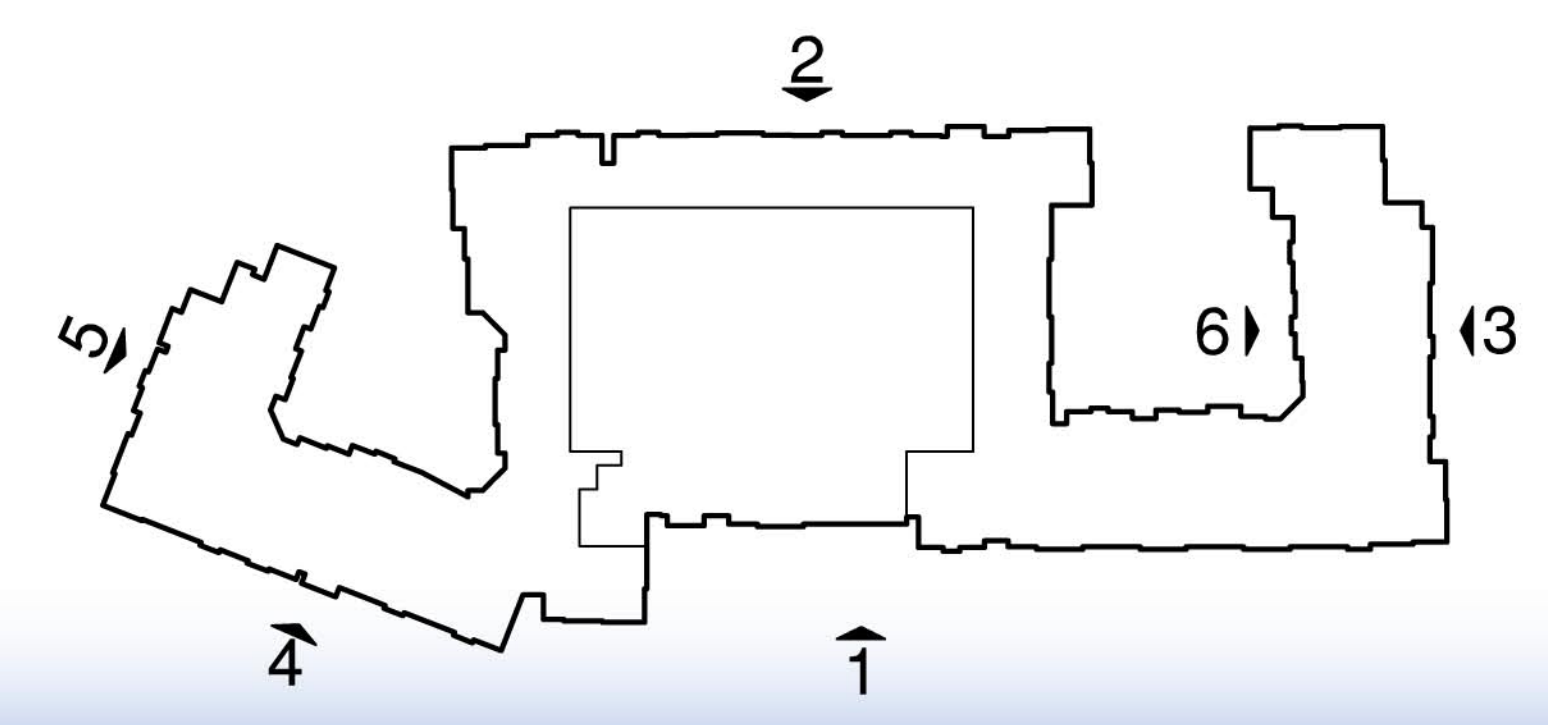
REVIEW/PRINTS NOT TO BE USED FOR REGULATORY APPROVAL PERMIT OR CONSTRUCTION



4 SOUTHEAST ELEVATION

SCALE: 1/16"=1'

- | | | | | | | | |
|--|---|--|---|--|--|---|---|
|  |  |  |  |  |  |  |  |
| B1: BURNISHED BLOCK
MANUFACTURER: CORONADO
COLOR: SAHARA BIEGE
MORTAR: ARGOS BROWN | B2: BRICK
MANUFACTURER: ACME
SIZE: KING
COLOR: CRIMSON VELOUR
MORTAR: PLAIN GRAY | P1: STUCCO BODY
MANUFACTURER: SHERWIN WILLIAMS
COLOR: FRANGIPANE SW6645 | P2: TRIM, DOORS, FASCIAS
MANUFACTURER: SHERWIN WILLIAMS
COLOR: CREAMY SW7012 | P3: ACCENT SHUTTERS
MANUFACTURER: SHERWIN WILLIAMS
COLOR: BOLD BRICK SW6327 | P4: SIDING, BALCONIES
MANUFACTURER: SHERWIN WILLIAMS
COLOR: IVOIRE SW6127 | R1: ROOF
MANUFACTURER: TIMBERLINE HD
COLOR: ANTIQUE SLATE | M1: METAL ROOF
MANUFACTURER: BERRIDGE
COLOR: BURGUNDY |



3 NORTH ELEVATION

SCALE: 1/16"=1'