


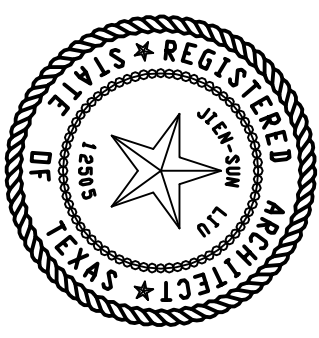


13806 LILLARD LANE

LOT 1, BLOCK "11"
VALWOOD PARK ADDITION


3A CONTRACTING L.L.C.

JOB # : 4247
DATE : 03-01-13

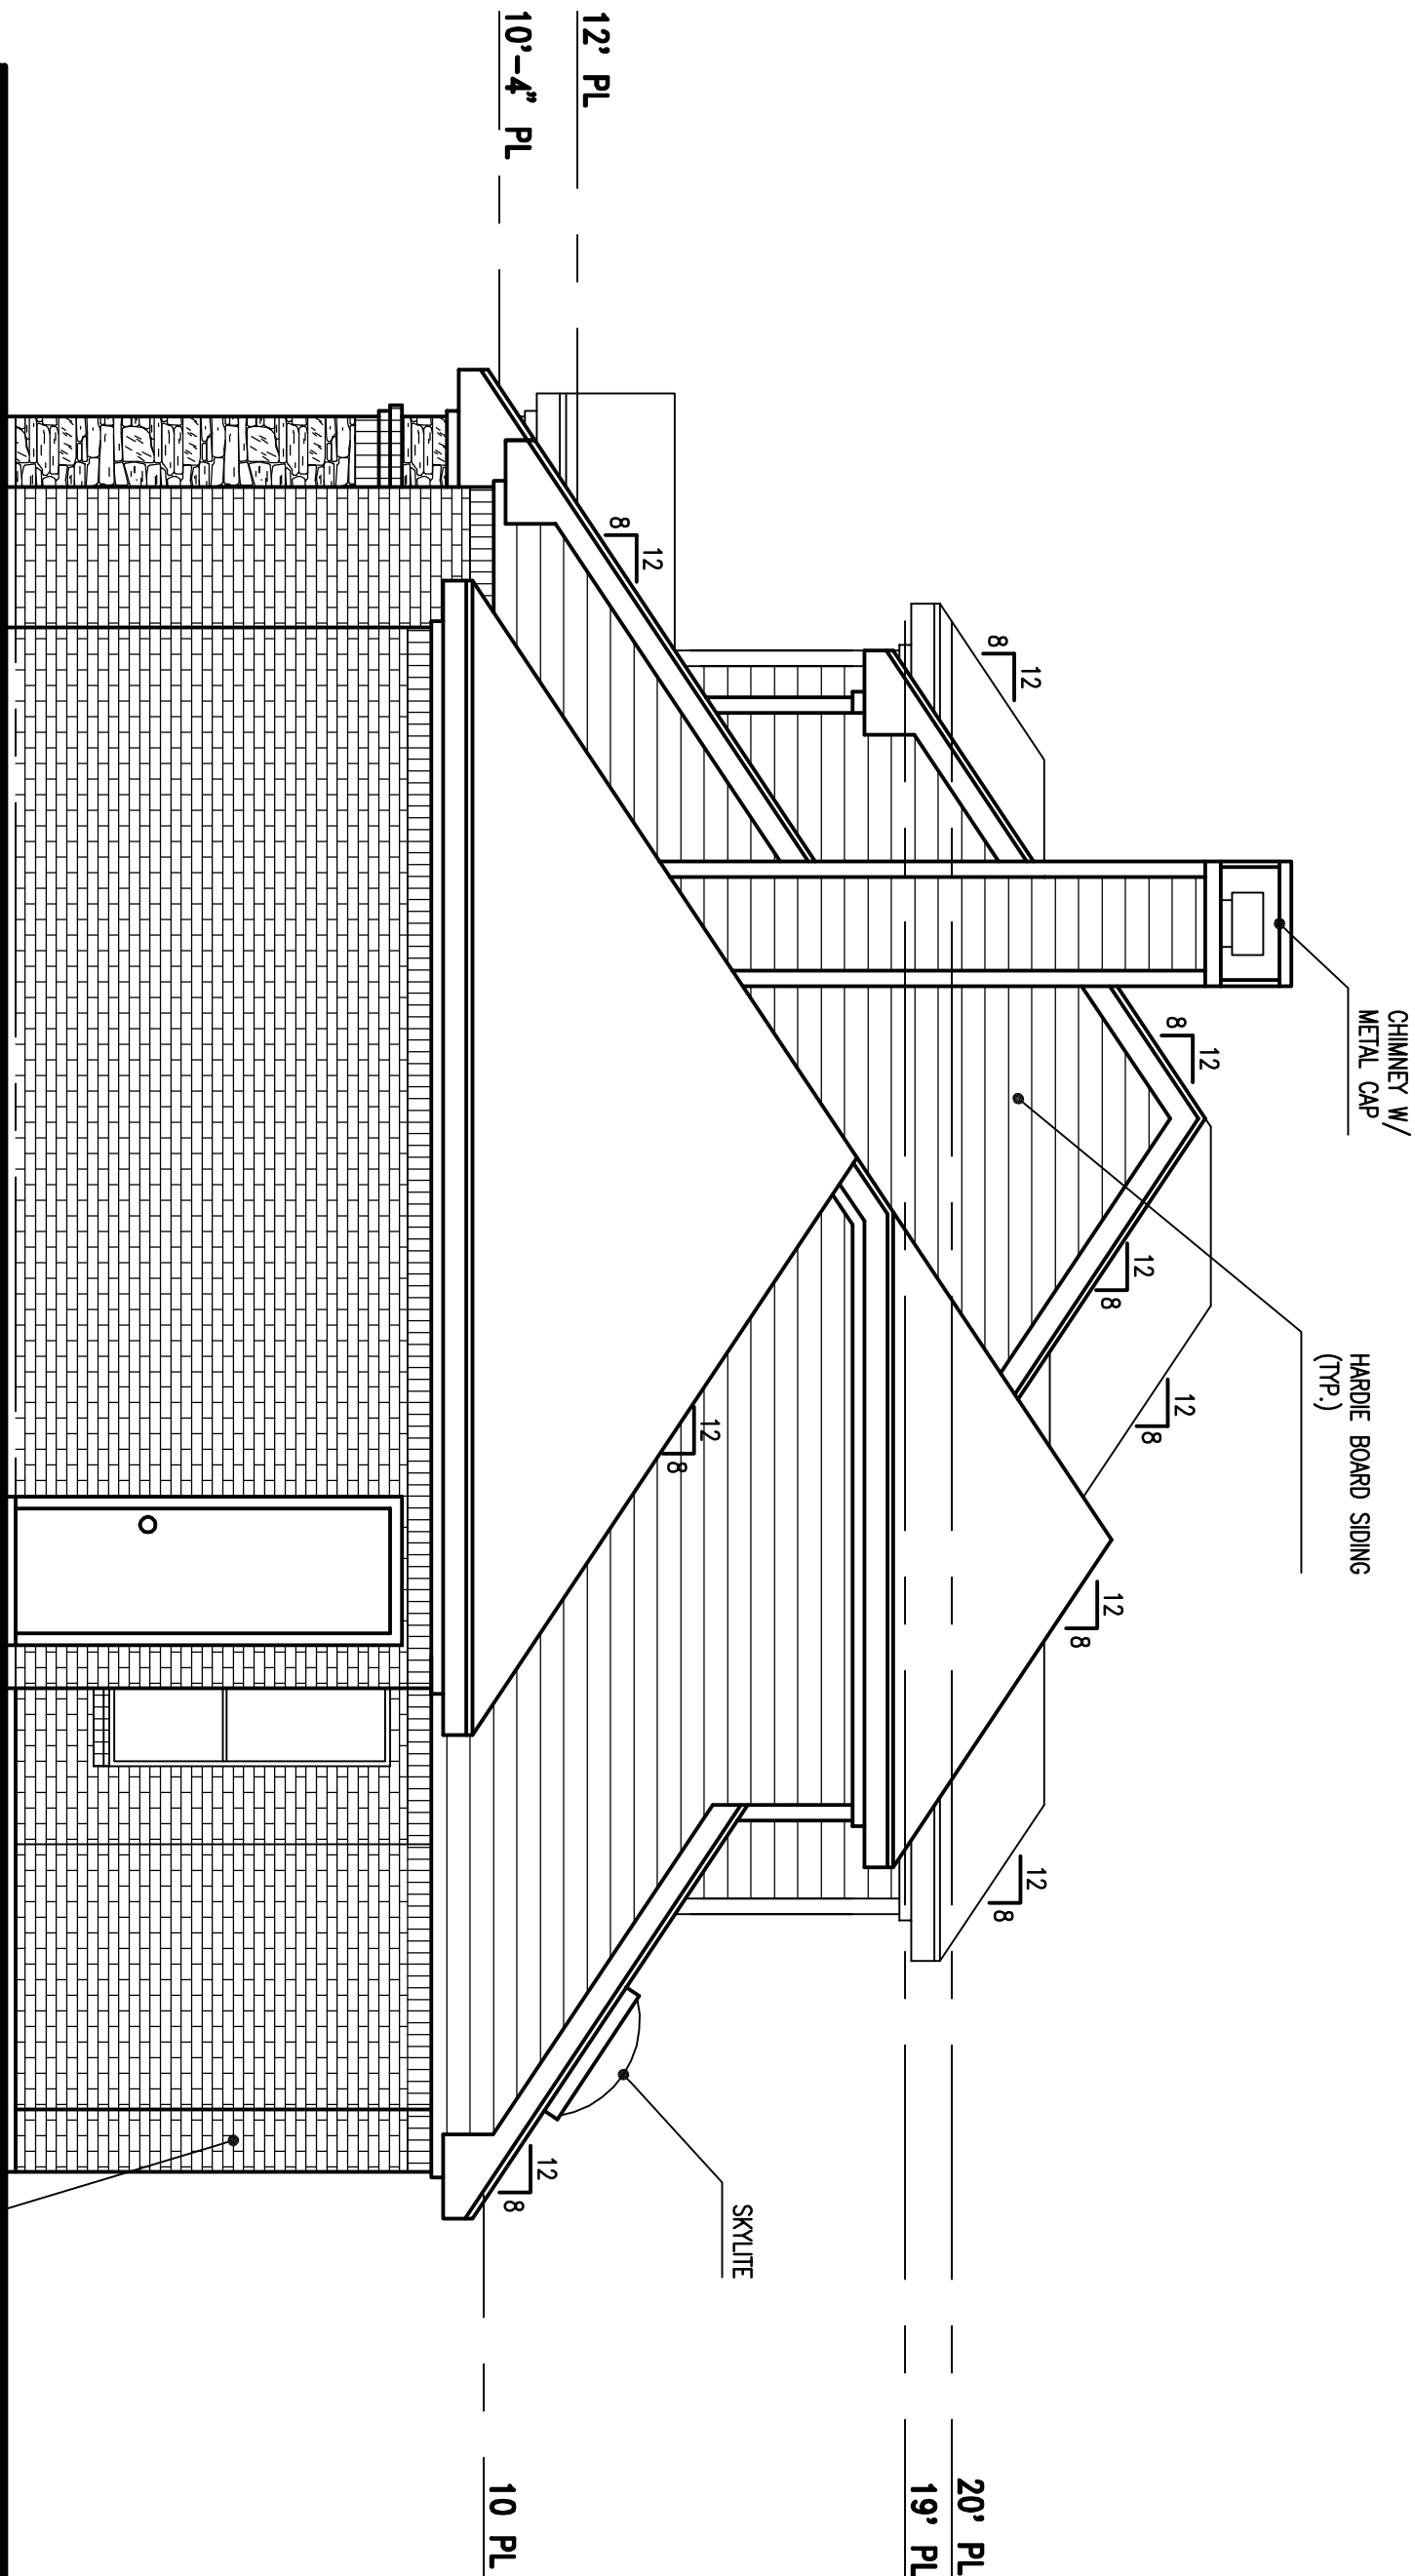

RIGHT ELEVATION

SCALE : 1/4"=1'-0"

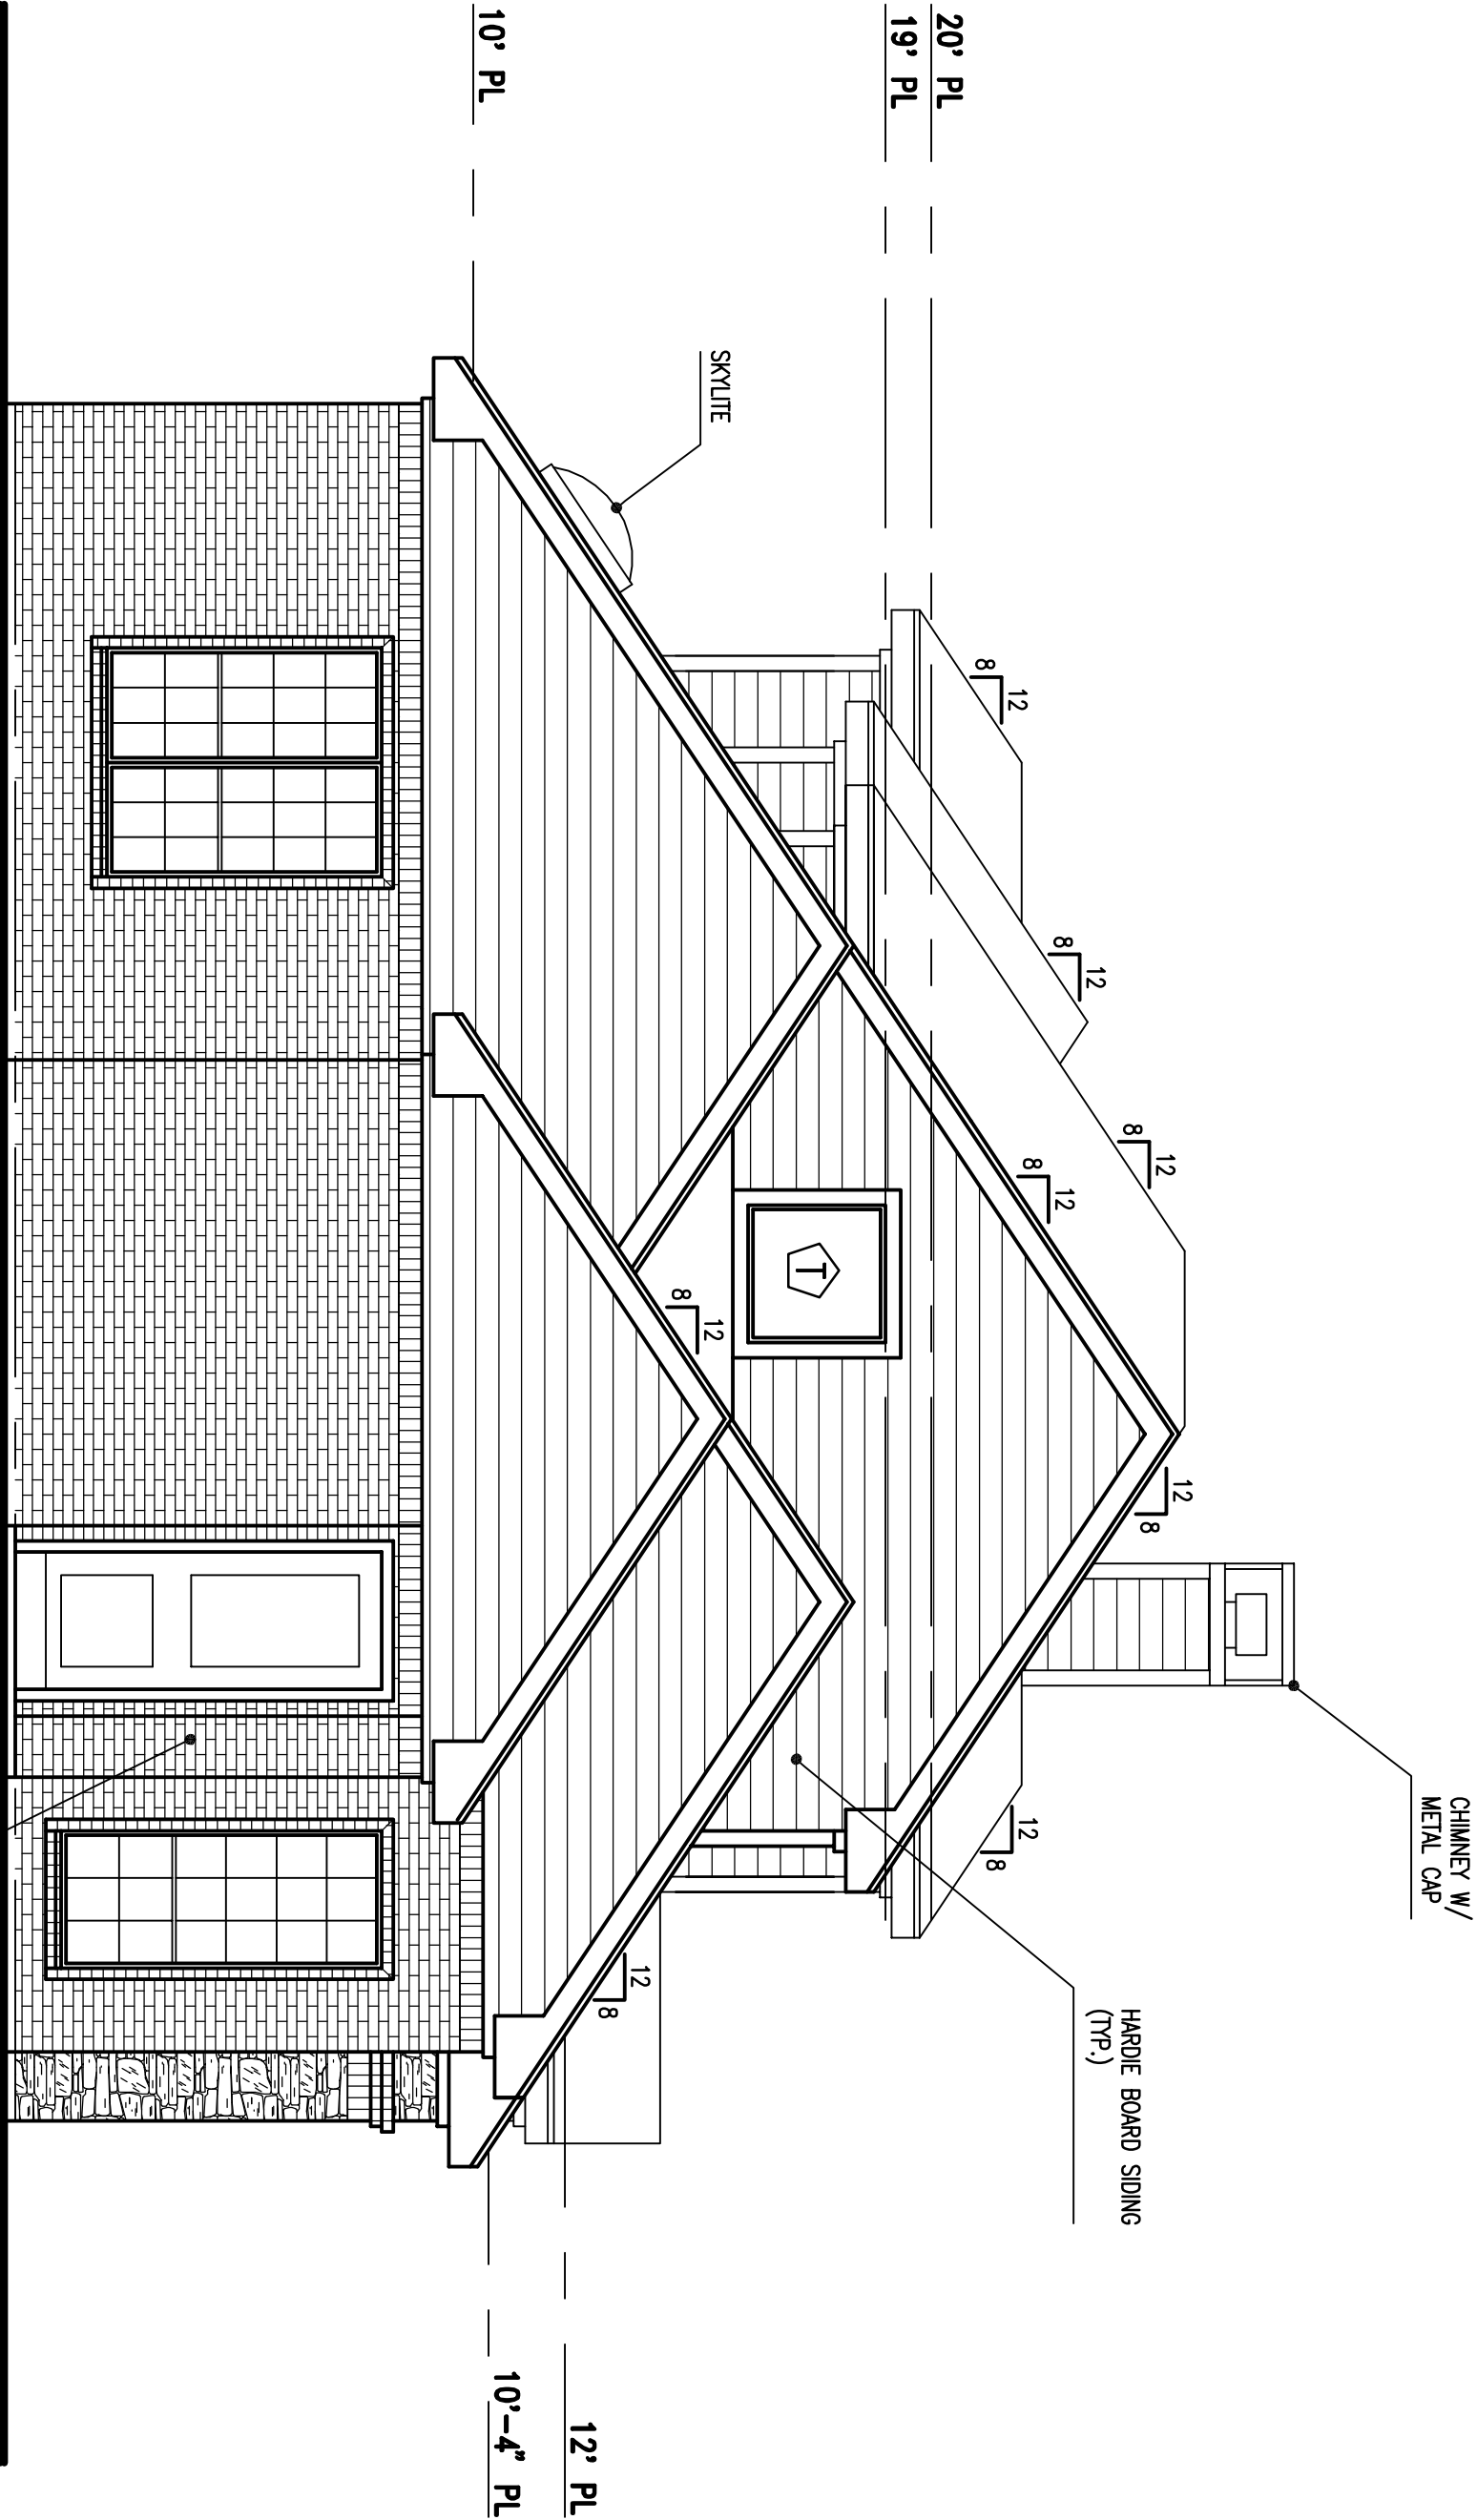


LEFT ELEVATION

SCALE : 1/4"=1'-0"




TEMPERED GLASS

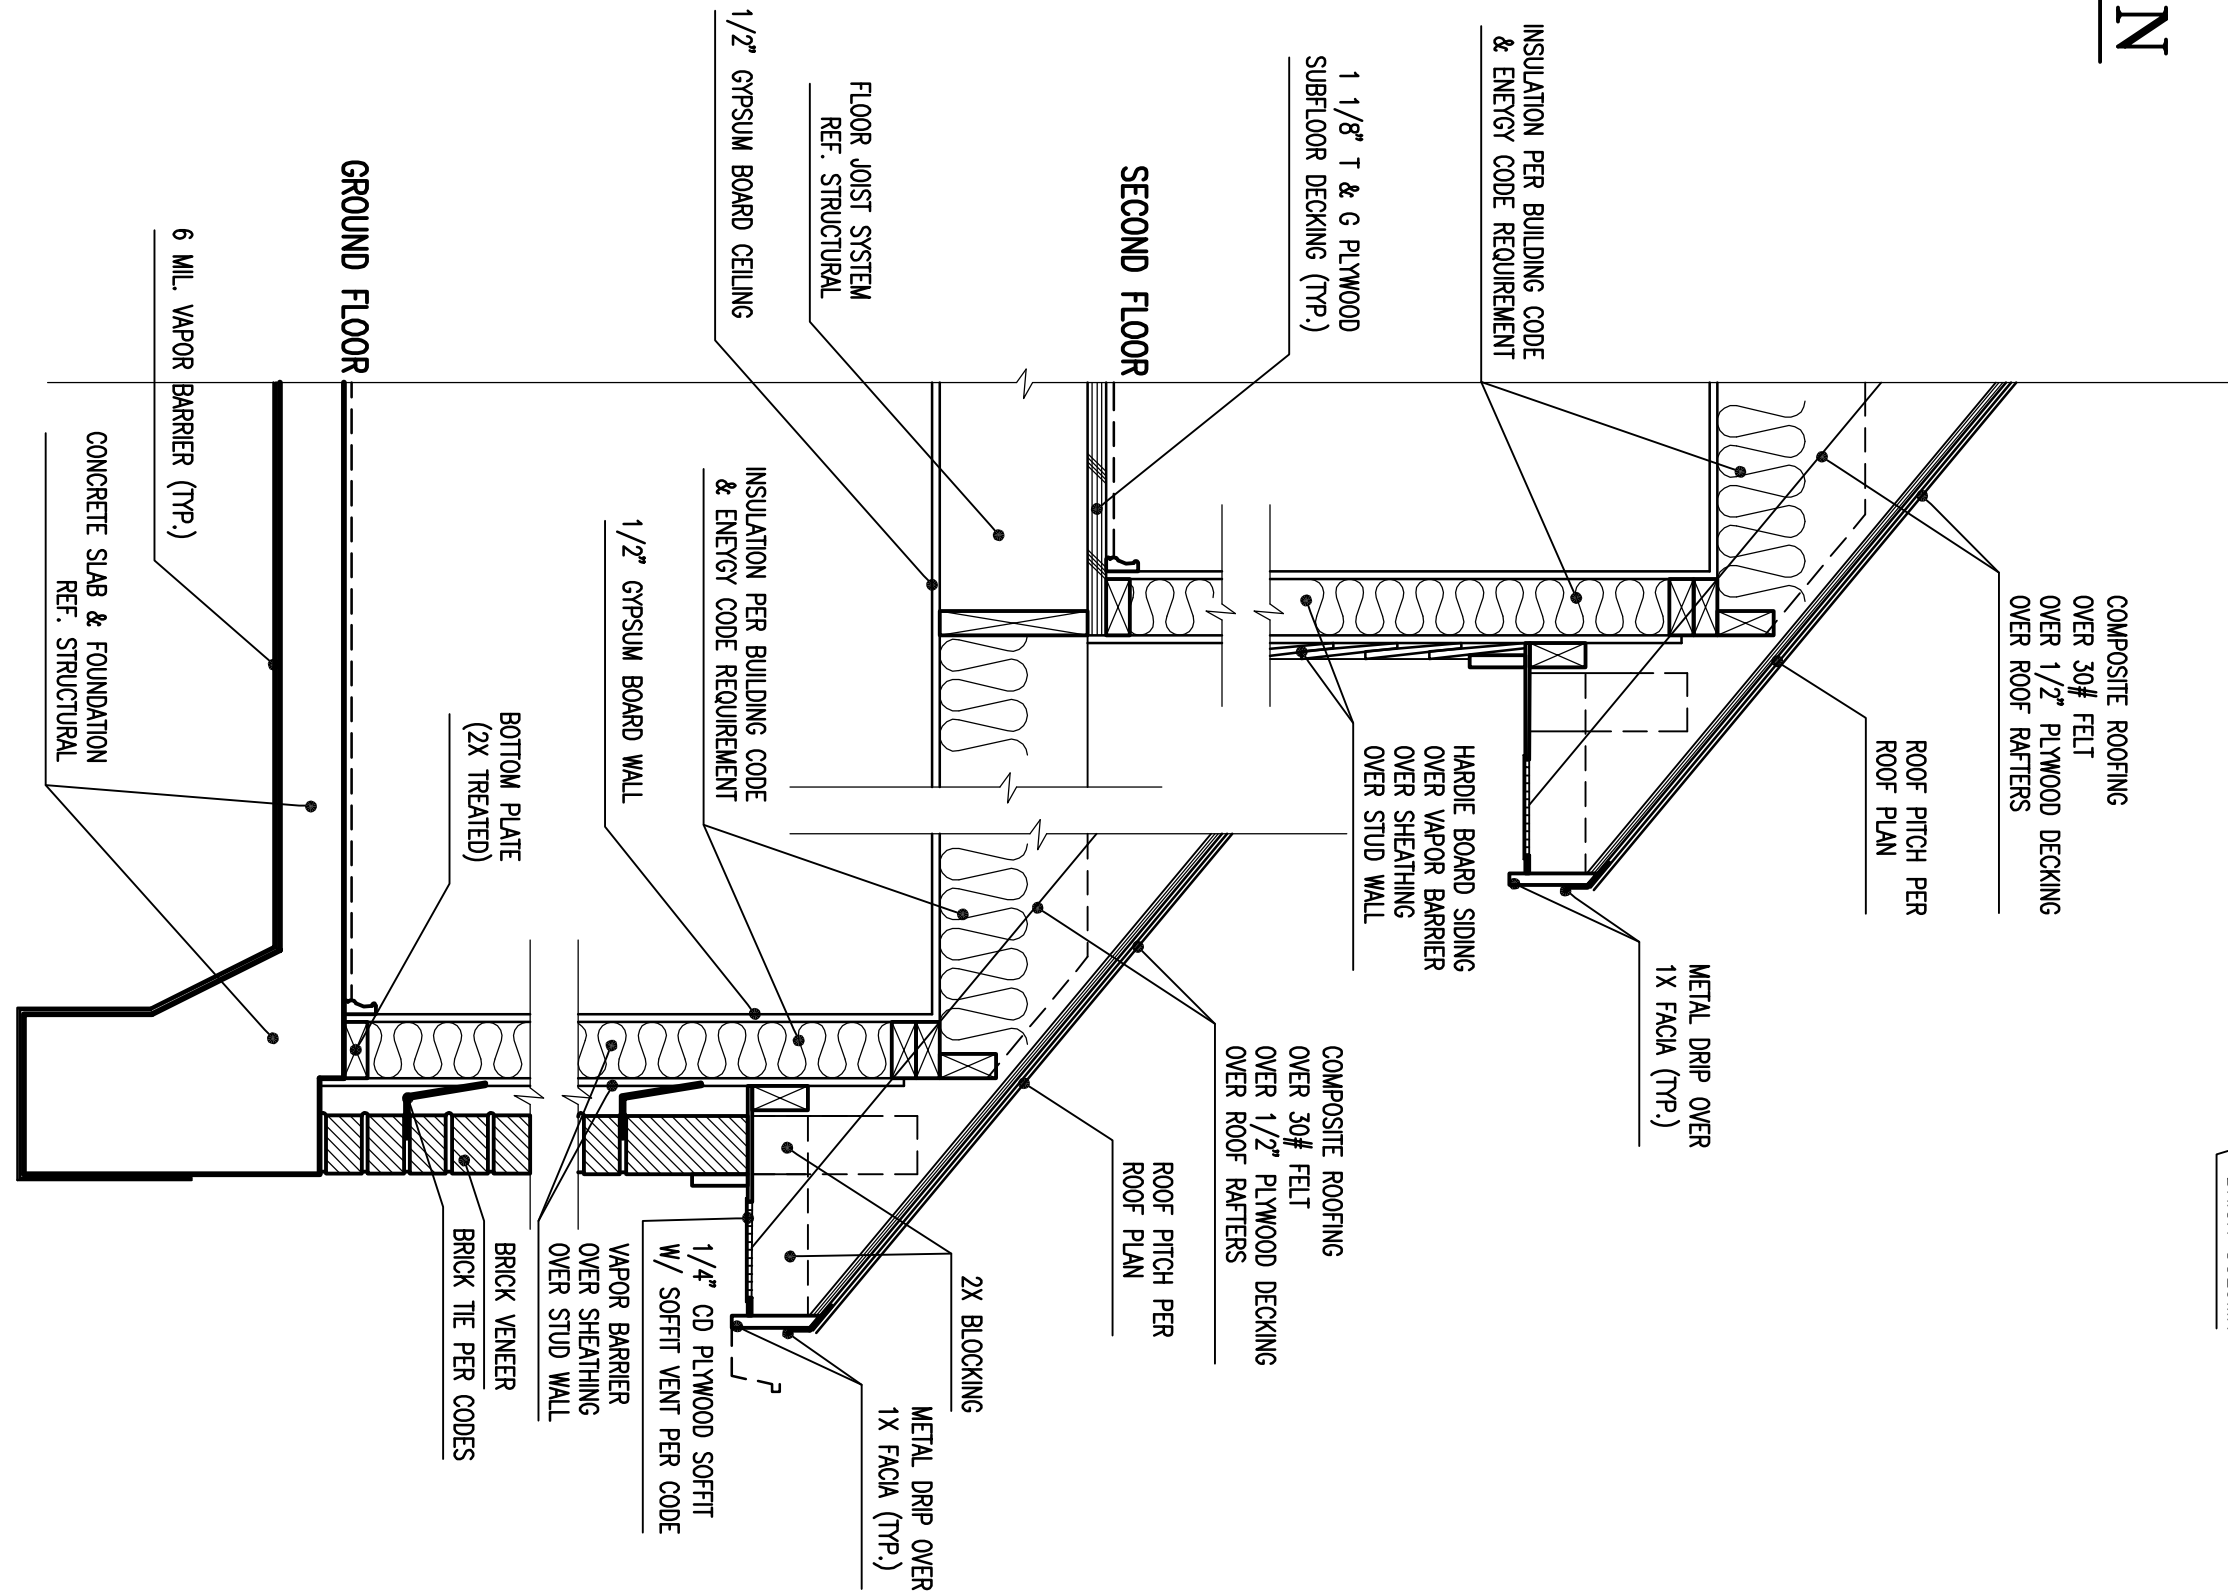

TYPICAL WALL SECTION

SCALE : 1\"/>

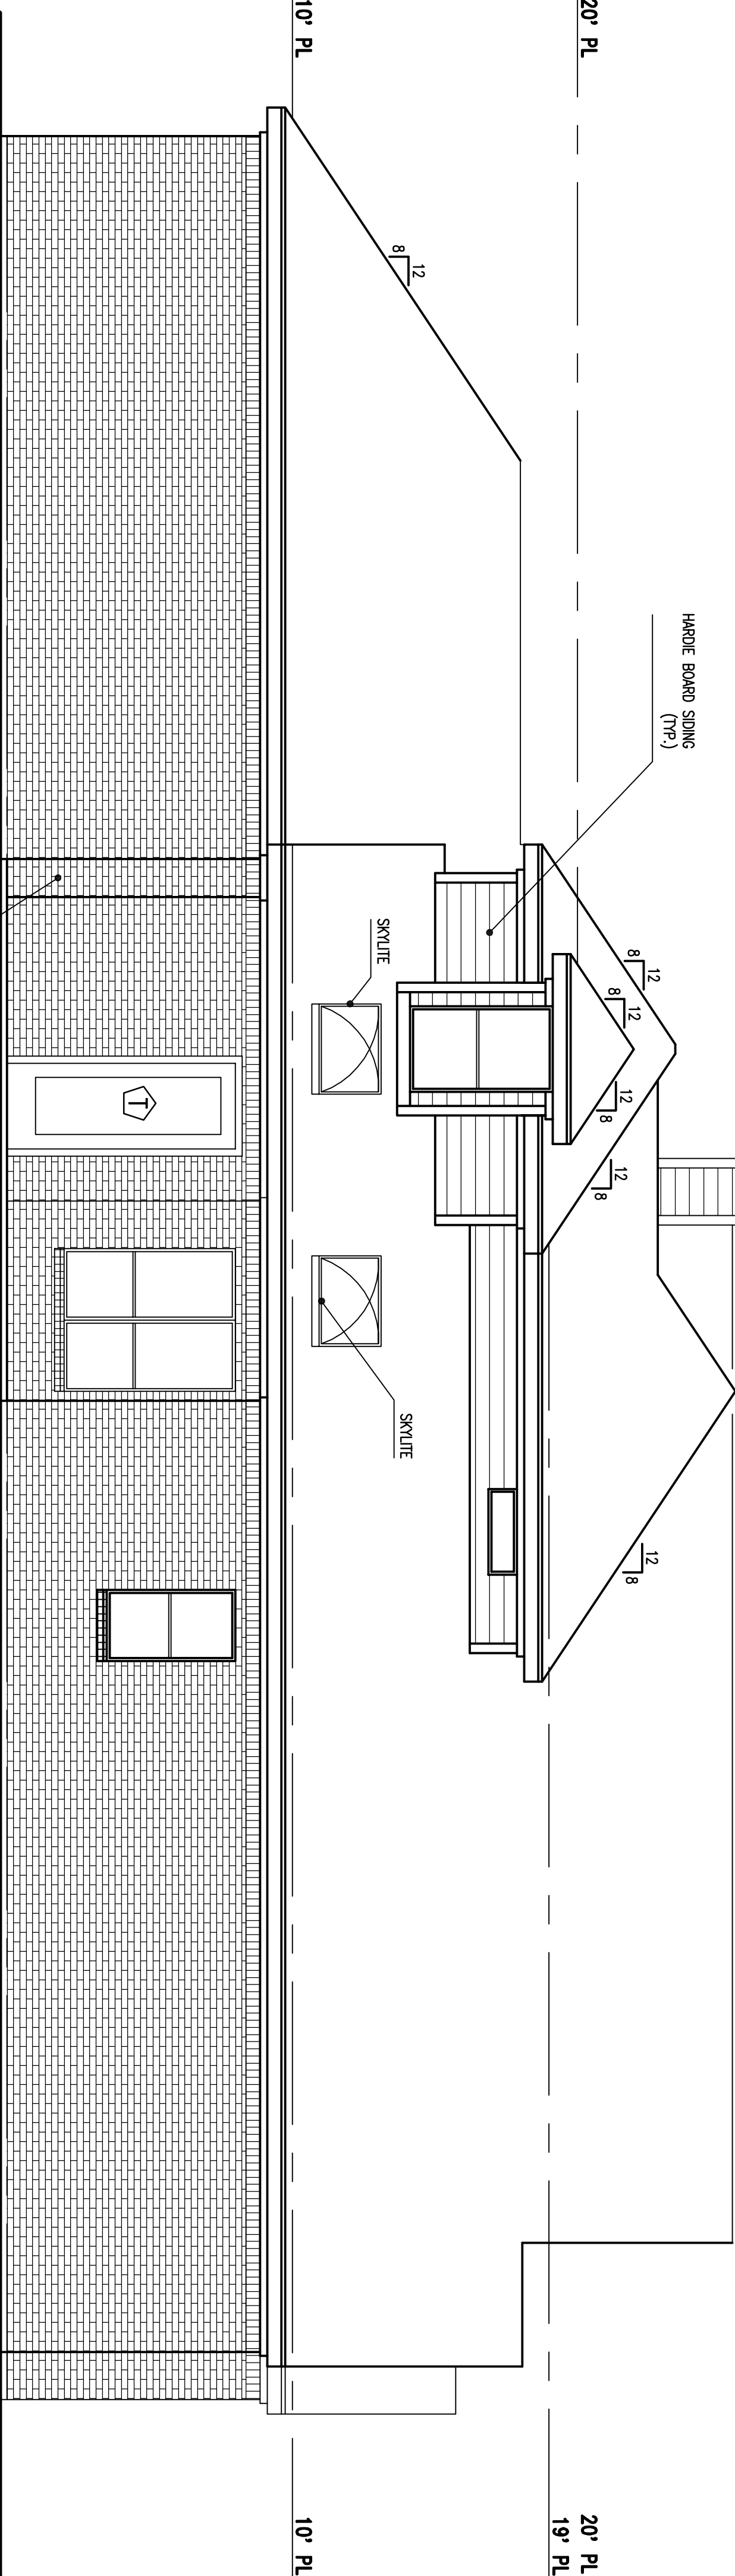

REAR ELEVATION

SCALE : 1/4"=1'-0"



TEMPERED GLASS