



TYPE-SIX
DESIGN AND
DEVELOPMENT SERVICES
300 E. ABBOTT ST., #150
ARLINGTON, TX 76010
PROJECT MANAGER
hoyes@type-six.com
817-690-2195

HOMER2
A UITE BY HILTON
FARMERS BRANCH, TX

ARCHITECT
D. HAYES HINKLE

ISSUE DATE
4_12_2019

ISSUED FOR
SUP REVIEW

REVISIONS
Description Date

SHEET NAME
EXTERIOR ELEVATIONS




FINISH KEY:

EX 1	BRICK 1: LIGHT GRAY- SILVERADO
EX 2	BRICK 2: EXTRA LIGHT GRAY- ASH L4
EX 3	BRICK 3: DARK GRAY- MOONIGHT BLACK
EX 4	STUCCO 1/ OYSTER WHITE
EX 5	STUCCO 2/ LIME GREEN
EX 6	PRECAST CONCRETE
EX 7	GLASS

NOTES:
1. ROOF MOUNTED EQUIPMENT MUST BE SCREENED BY PROVIDING ARCHITECTURALLY INTEGRATED SCREENING WITH THE BUILDING DESIGN.
2. ALL FLASHING, SHEET METAL ROOFS, VENT STACKS, AND PIPES SHALL BE PAINTED TO MATCH THE ADJACENT BUILDING SURFACE (OR TRIM) AND ROOFS, OR PAINTED (OR MANUFACTURED) AS ACCENT TO ADJACENT BUILDING.


ELEVATION	AREAS	Glazed	Unglazed	MATERIALS				
				EX 1	EX 2	EX 3	EX 4	EX 5
NORTH	3,345 SF	479 SF	2,866 SF	166 SF	120 SF	1,077 SF	1,242 SF	261 SF
				6 %	4 %	38 %	43 %	9 %
SOUTH	3,385 SF	228 SF	3,157 SF	771 SF	325 SF	1,074 SF	726 SF	261 SF
				25 %	10 %	34 %	23 %	8 %
EAST	10,813 SF	2,019 SF	8,793 SF	819 SF	1,067 SF	1,796 SF	4,883 SF	228 SF
				9 %	12 %	20 %	56 %	3 %
WEST	10,880 SF	1,482 SF	9,398 SF	1,009 SF	878 SF	2,588 SF	4,698 SF	225 SF
				11 %	09 %	28 %	50 %	2 %
TOTALS				BRICK = 48%		STUCCO = 52%		

NOTES:
1. MATERIAL QUANTITIES ARE PROVIDED TO DEMONSTRATE COMPLIANCE WITH CITY ORDINANCE. THESE NUMBERS ARE NOT TO BE USED FOR ESTIMATION OR TAKE-OFF.
2. ARCHITECTURE ELEMENTS TO COMPLY WITH PD 81.

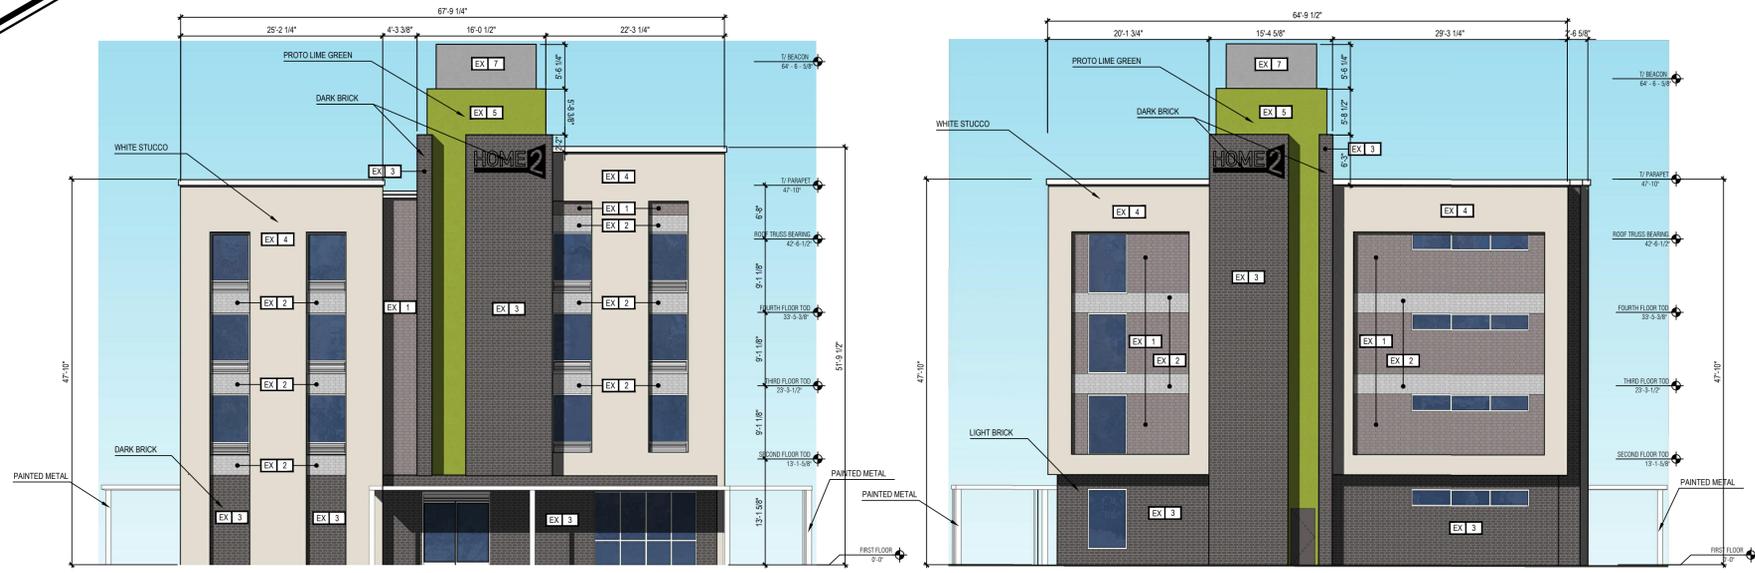


3 NORTH - HOTEL ROAD ELEVATION
3/32" = 1'-0"

4 SOUTH - MIRA LAGO BLVD. ELEVATION
3/32" = 1'-0"

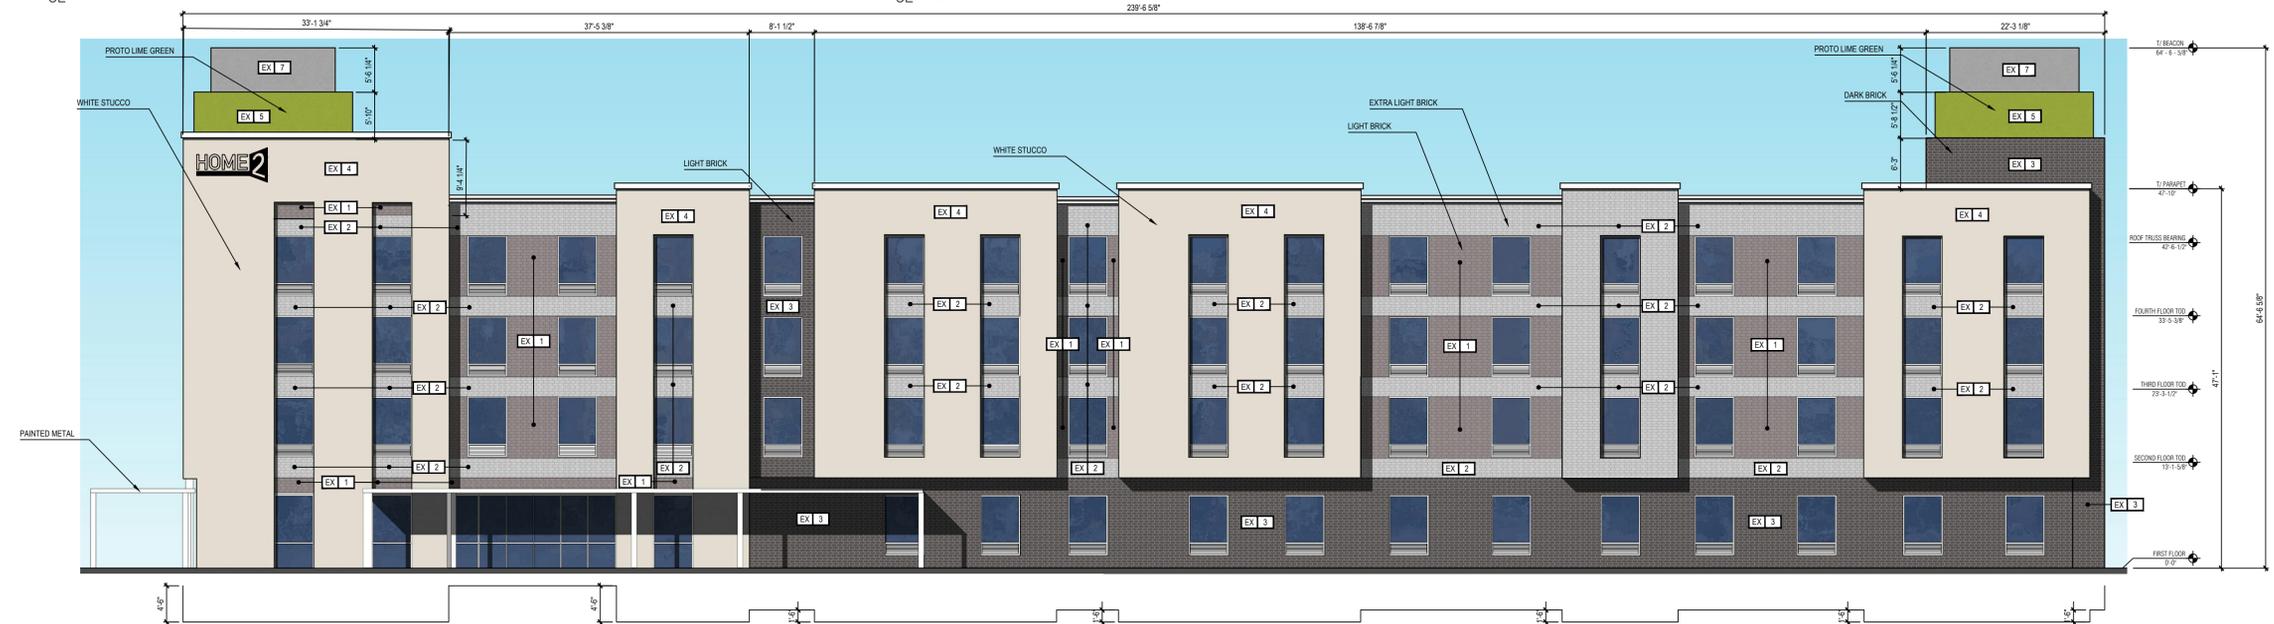

2 WEST MIRA LAGO BLVD. ELEVATION
3/32" = 1'-0"

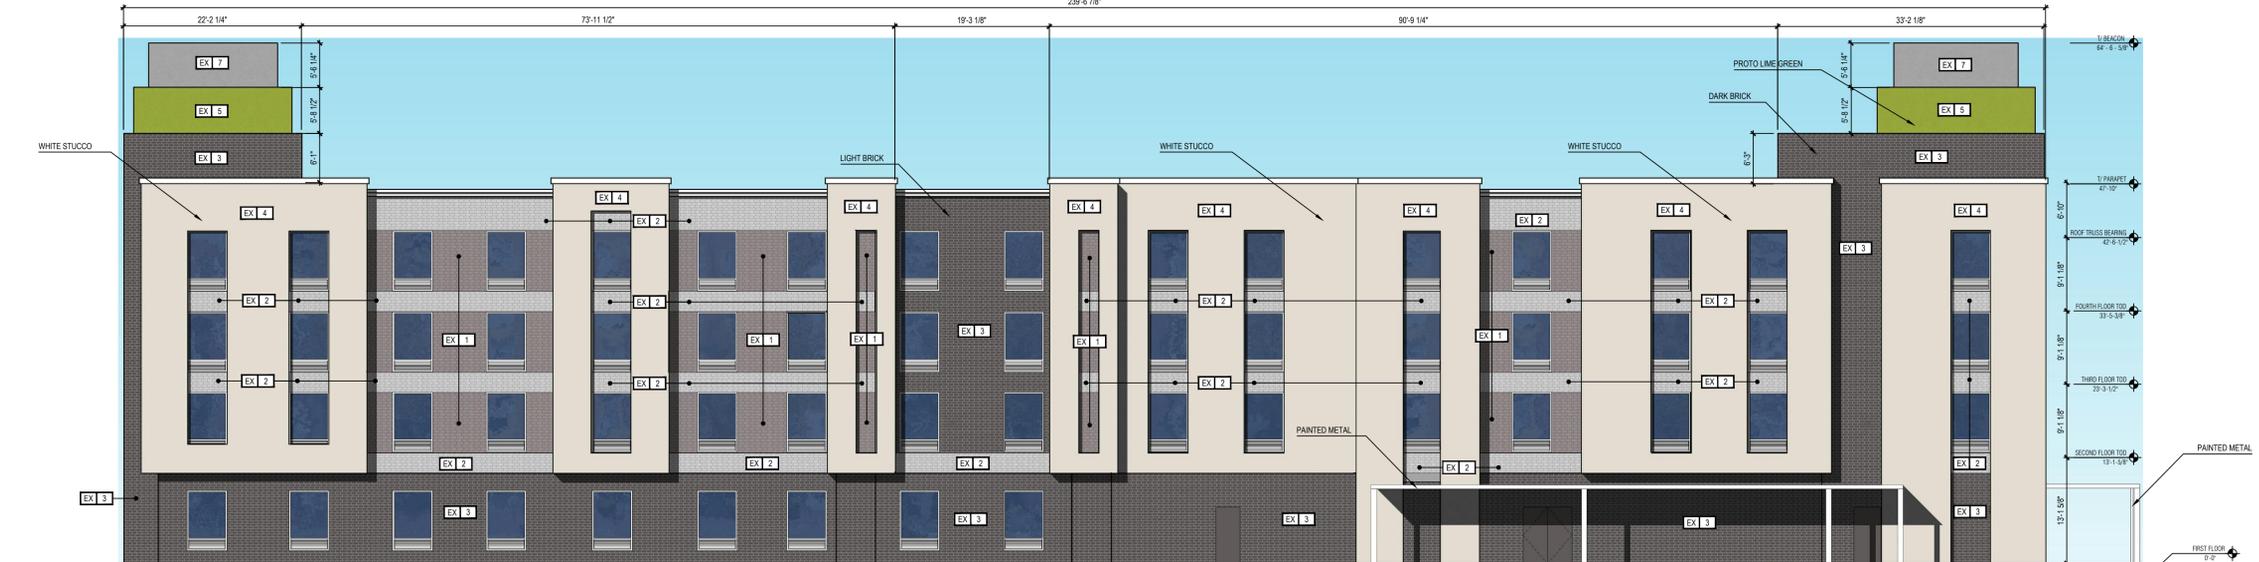

1 EAST - HOTEL ROAD SHARED DRIVE ELEVATION
3/32" = 1'-0"

SHEET NUMBER
A202

