


LEGEND:

EAST ELEVATION A & B (MASONRY 36.71%, OPENINGS 45.47%, OTHER 17.82%)


BRICK VENEER	STONE VENEER	OPENING	METAL PANELS	STANDING SEAM METAL ROOF
648.00 SF 26.80%	239.55 SF 9.91%	1099.48 SF 45.47%	430.75 SF 17.82%	0 SF 0%

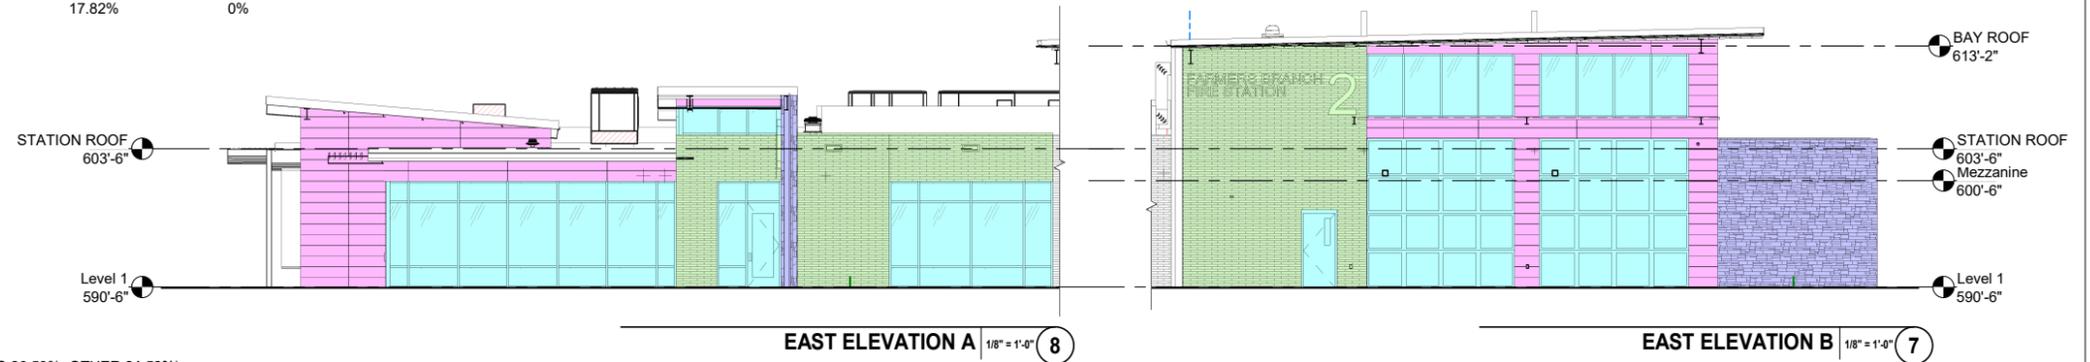

LEGEND:

WEST ELEVATION A & B (MASONRY 51.89%, OPENINGS 26.59%, OTHER 21.52%)


BRICK VENEER	STONE VENEER	OPENING	METAL PANELS	STANDING SEAM METAL ROOF (OBLIQUE PROJECTION)
647.42 SF 19.97%	1035.20 SF 31.93%	862.07 SF 26.59%	332.63 SF 10.26%	365.18 SF 11.26%

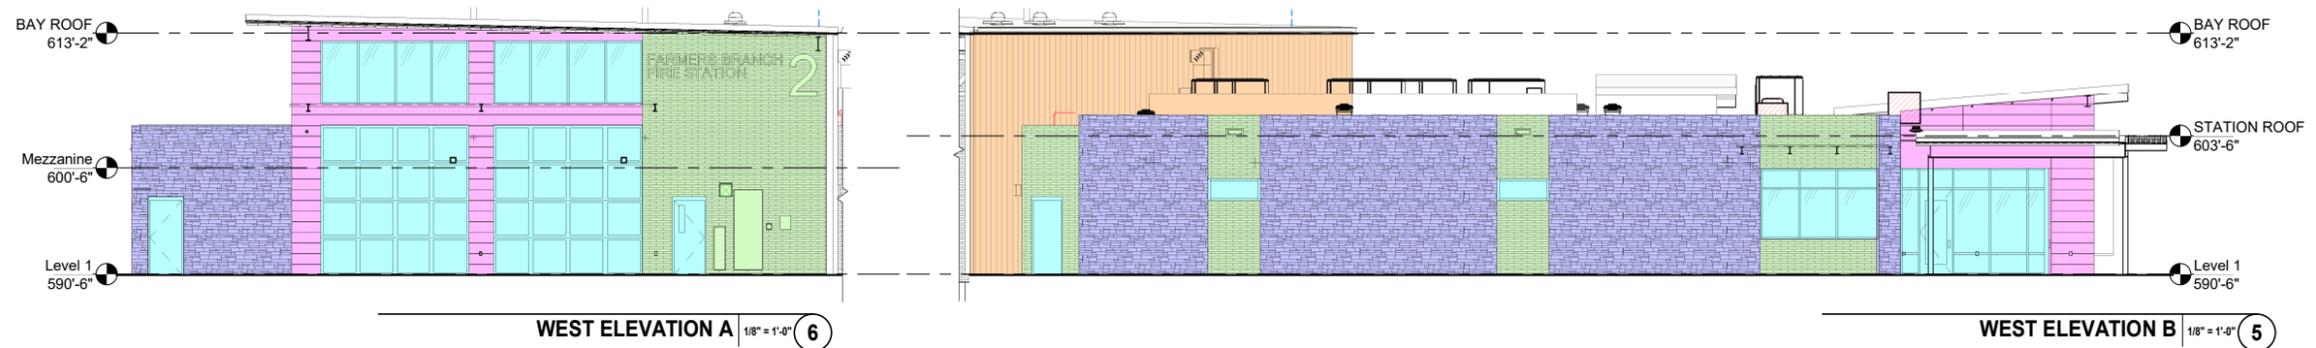

LEGEND:

NORTH ELEVATION A & B (MASONRY 61.85%, OPENINGS 20.89%, OTHER 17.26%)


BRICK VENEER	STONE VENEER	OPENING	METAL PANELS	STANDING SEAM METAL ROOF
551.74 SF 21.64%	1025.47 SF 40.21%	532.75 SF 20.89%	440.21 SF 17.26%	0 SF 0%

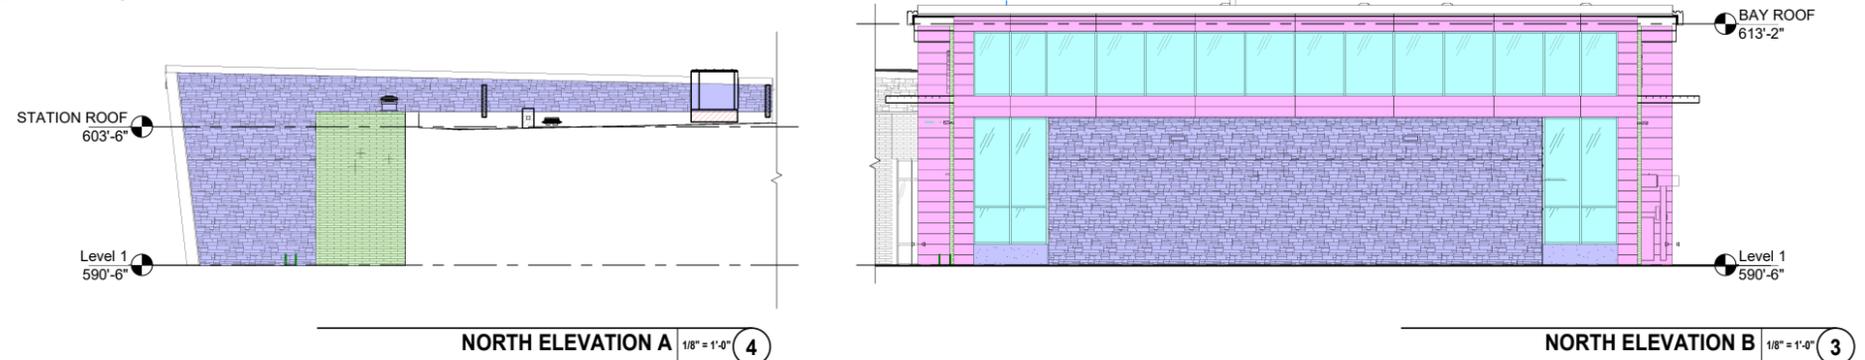

LEGEND:

SOUTH ELEVATION (MASONRY 16.56%, OPENINGS 41.54%, OTHER 41.90%)


BRICK VENEER	STONE VENEER	OPENING	METAL PANELS	STANDING SEAM METAL ROOF (OBLIQUE PROJECTION)
120.69 SF 8.18%	123.68 SF 8.38%	613.21 SF 41.54%	236.22 SF 16.00%	362.25 SF 25.90%

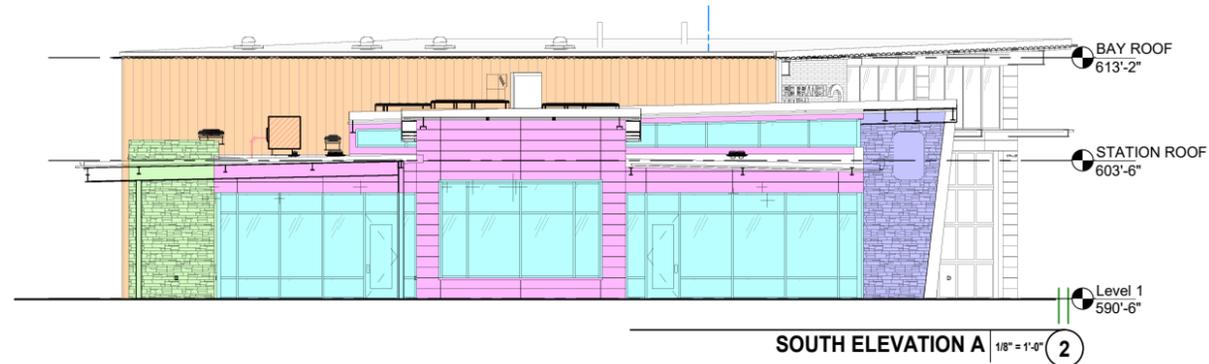

LEGEND:

SOUTH ELEVATION, APPARATUS BAY ORTHOGONAL PROJECTION

BRICK VENEER	STONE VENEER	OPENING	METAL PANELS	STANDING SEAM METAL ROOF (ORTHOGONAL PROJECTION)
- SF -%	- SF -%	- SF -%	- SF -%	555.17 SF -%

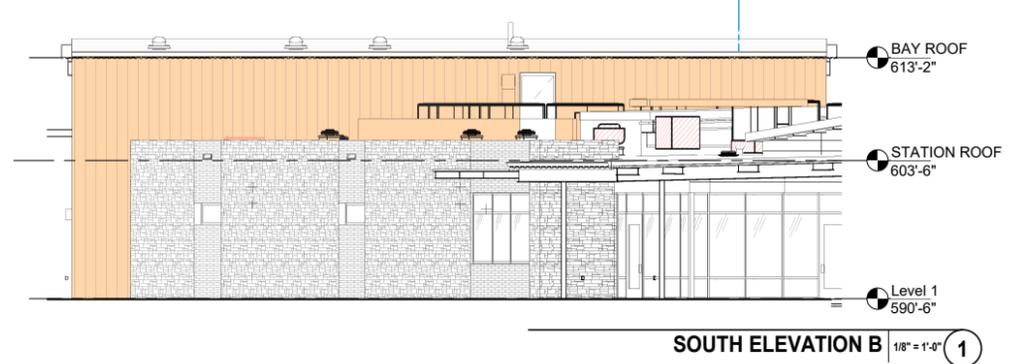

CLIENT



FARMERS BRANCH

City of Farmers Branch
1300 William Dodson
Parkway, Farmers Branch,
TX 75234
T - 972.919.2640
F - 972.919.2675

ARCHITECT



14135 MIDWAY RD.
SUITE G-200
ADDISON, TX 75001
T 972 871 2225
F 972 871 2228

CONSULTANT

REGISTRATION

Copyright © 2018

DRAWING HISTORY

NO.	DATE	DESCRIPTION

PROJECT NAME

FARMERS
BRANCH FIRE
STATION #2

PROJECT

LOCATION

13333 ALPHA LINK,
FARMERS BRANCH,
TX 75244

PROJECT NUMBER

1003760

SHEET TITLE

EXTERIOR
ELEVATIONS

SHEET NUMBER

A6.02