


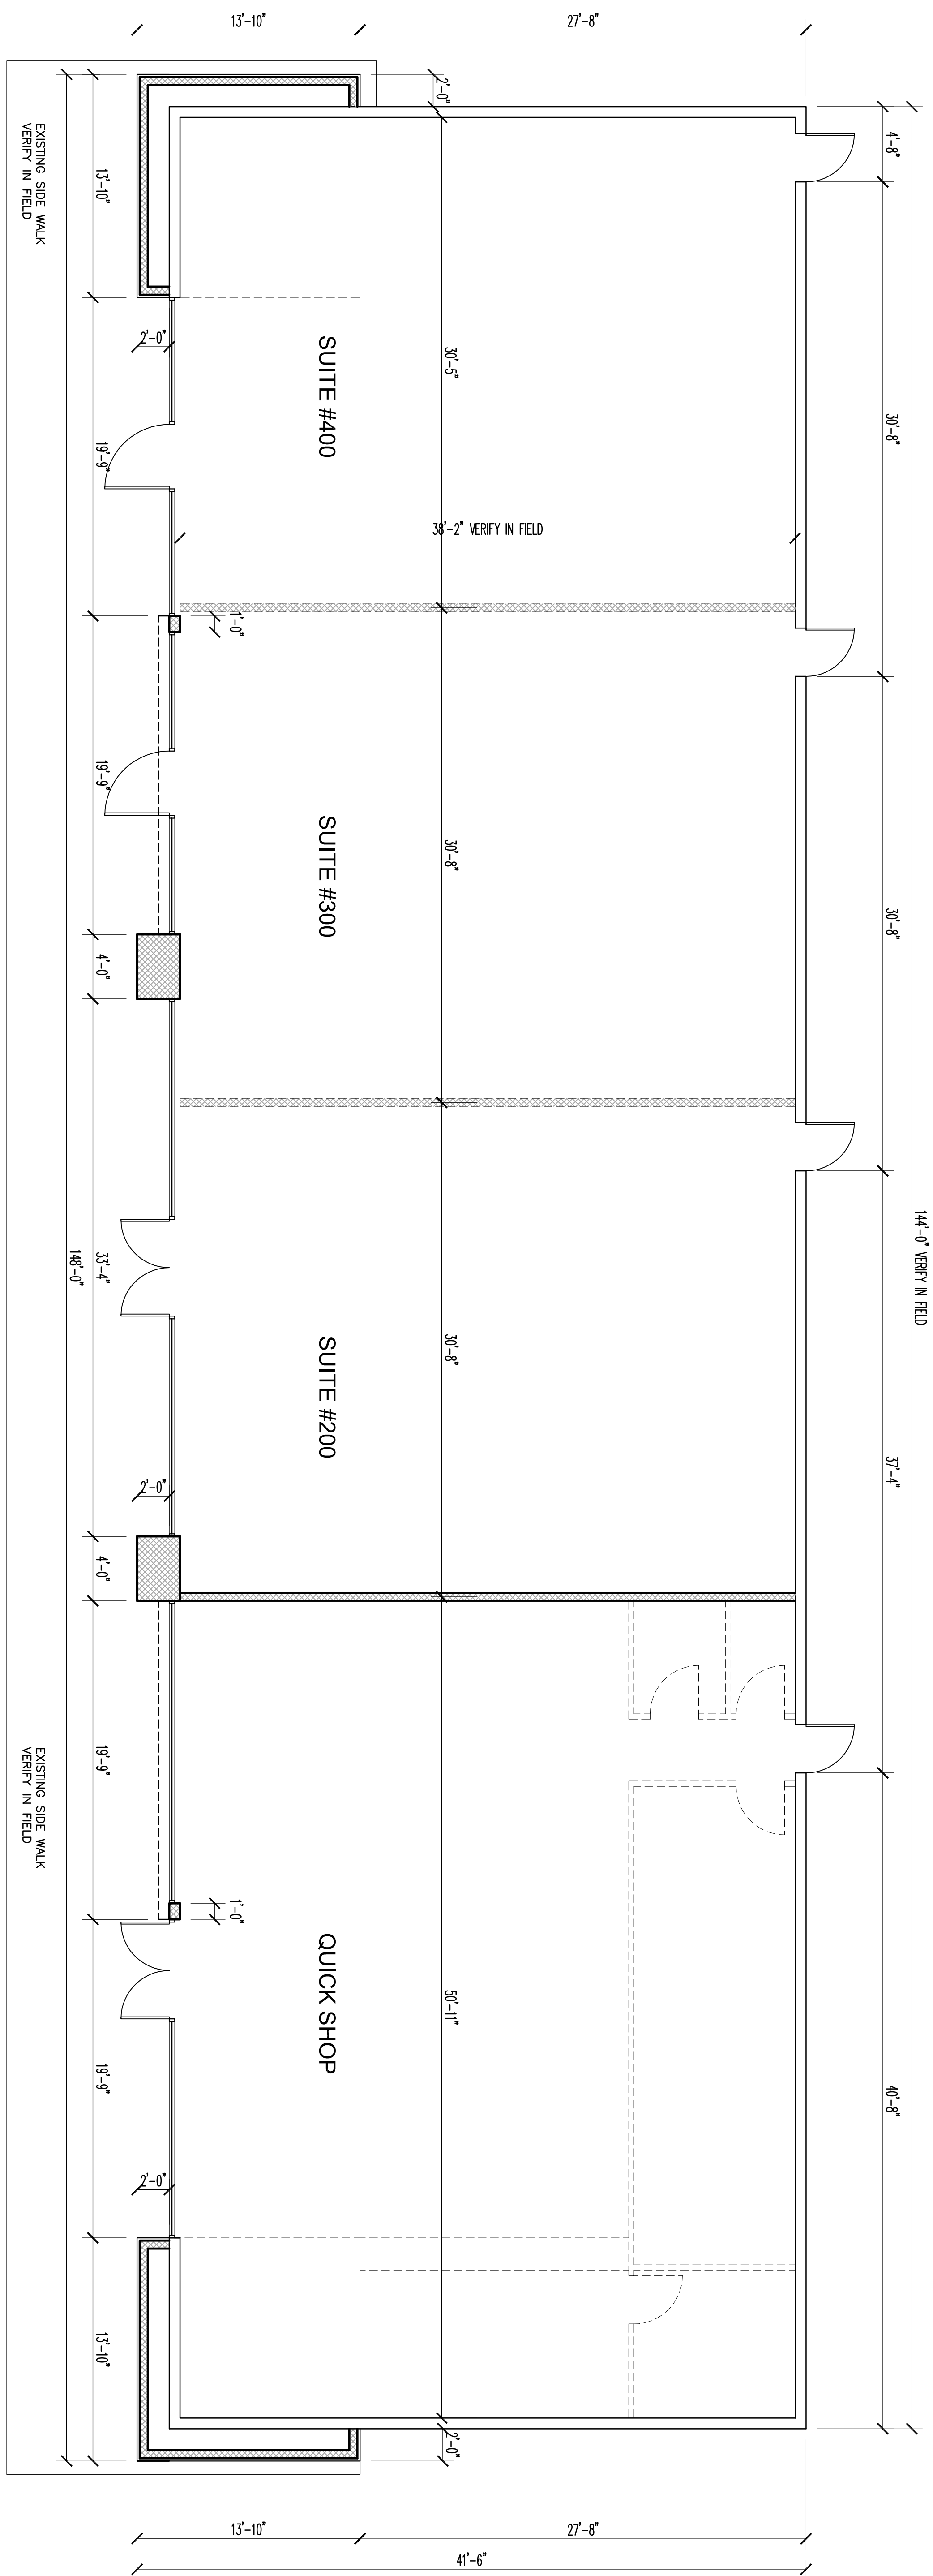

QUICK SHOP FACE-LIFT

VALLEY VIEW LN @ JOSEY LN
FARMER'S BRANCH, TEXAS



107 MATLOCK MEADOW DRIVE
ARLINGTON, TEXAS 76002

DWG TITLE

JOB #:
DATE:
REVISIONS:

JOB #:
DATE:
REVISIONS:

JOB #:
DATE:
REVISIONS:

DISCLAIMER:
All work provided is based on Lubula Kanyinda best interpretation of actual conditions, project specifications, and the expectations of the customer. Lubula Kanyinda and their consultants have not investigated the adequacy of the information provided to confirm suitability of its intended use for the project under consideration. Therefore, the customer agrees to indemnify and hold harmless Lubula Kanyinda, their employees, and consultants, from all claims, costs, and expenses arising from use of the information provided. Use of this information releases Lubula Kanyinda from all liabilities. We make every reasonable effort to provide the most accurate product in the industry.

1
A1.0

FLOOR PLAN
SCALE: 3/16" = 1'-0"

SCALE: 3/16" = 1'-0"

LUBULA KANYINDA (C) COPYRIGHTS 2012

SHEET#: **A**

0