


DALLAS NORTH TOLLWAY

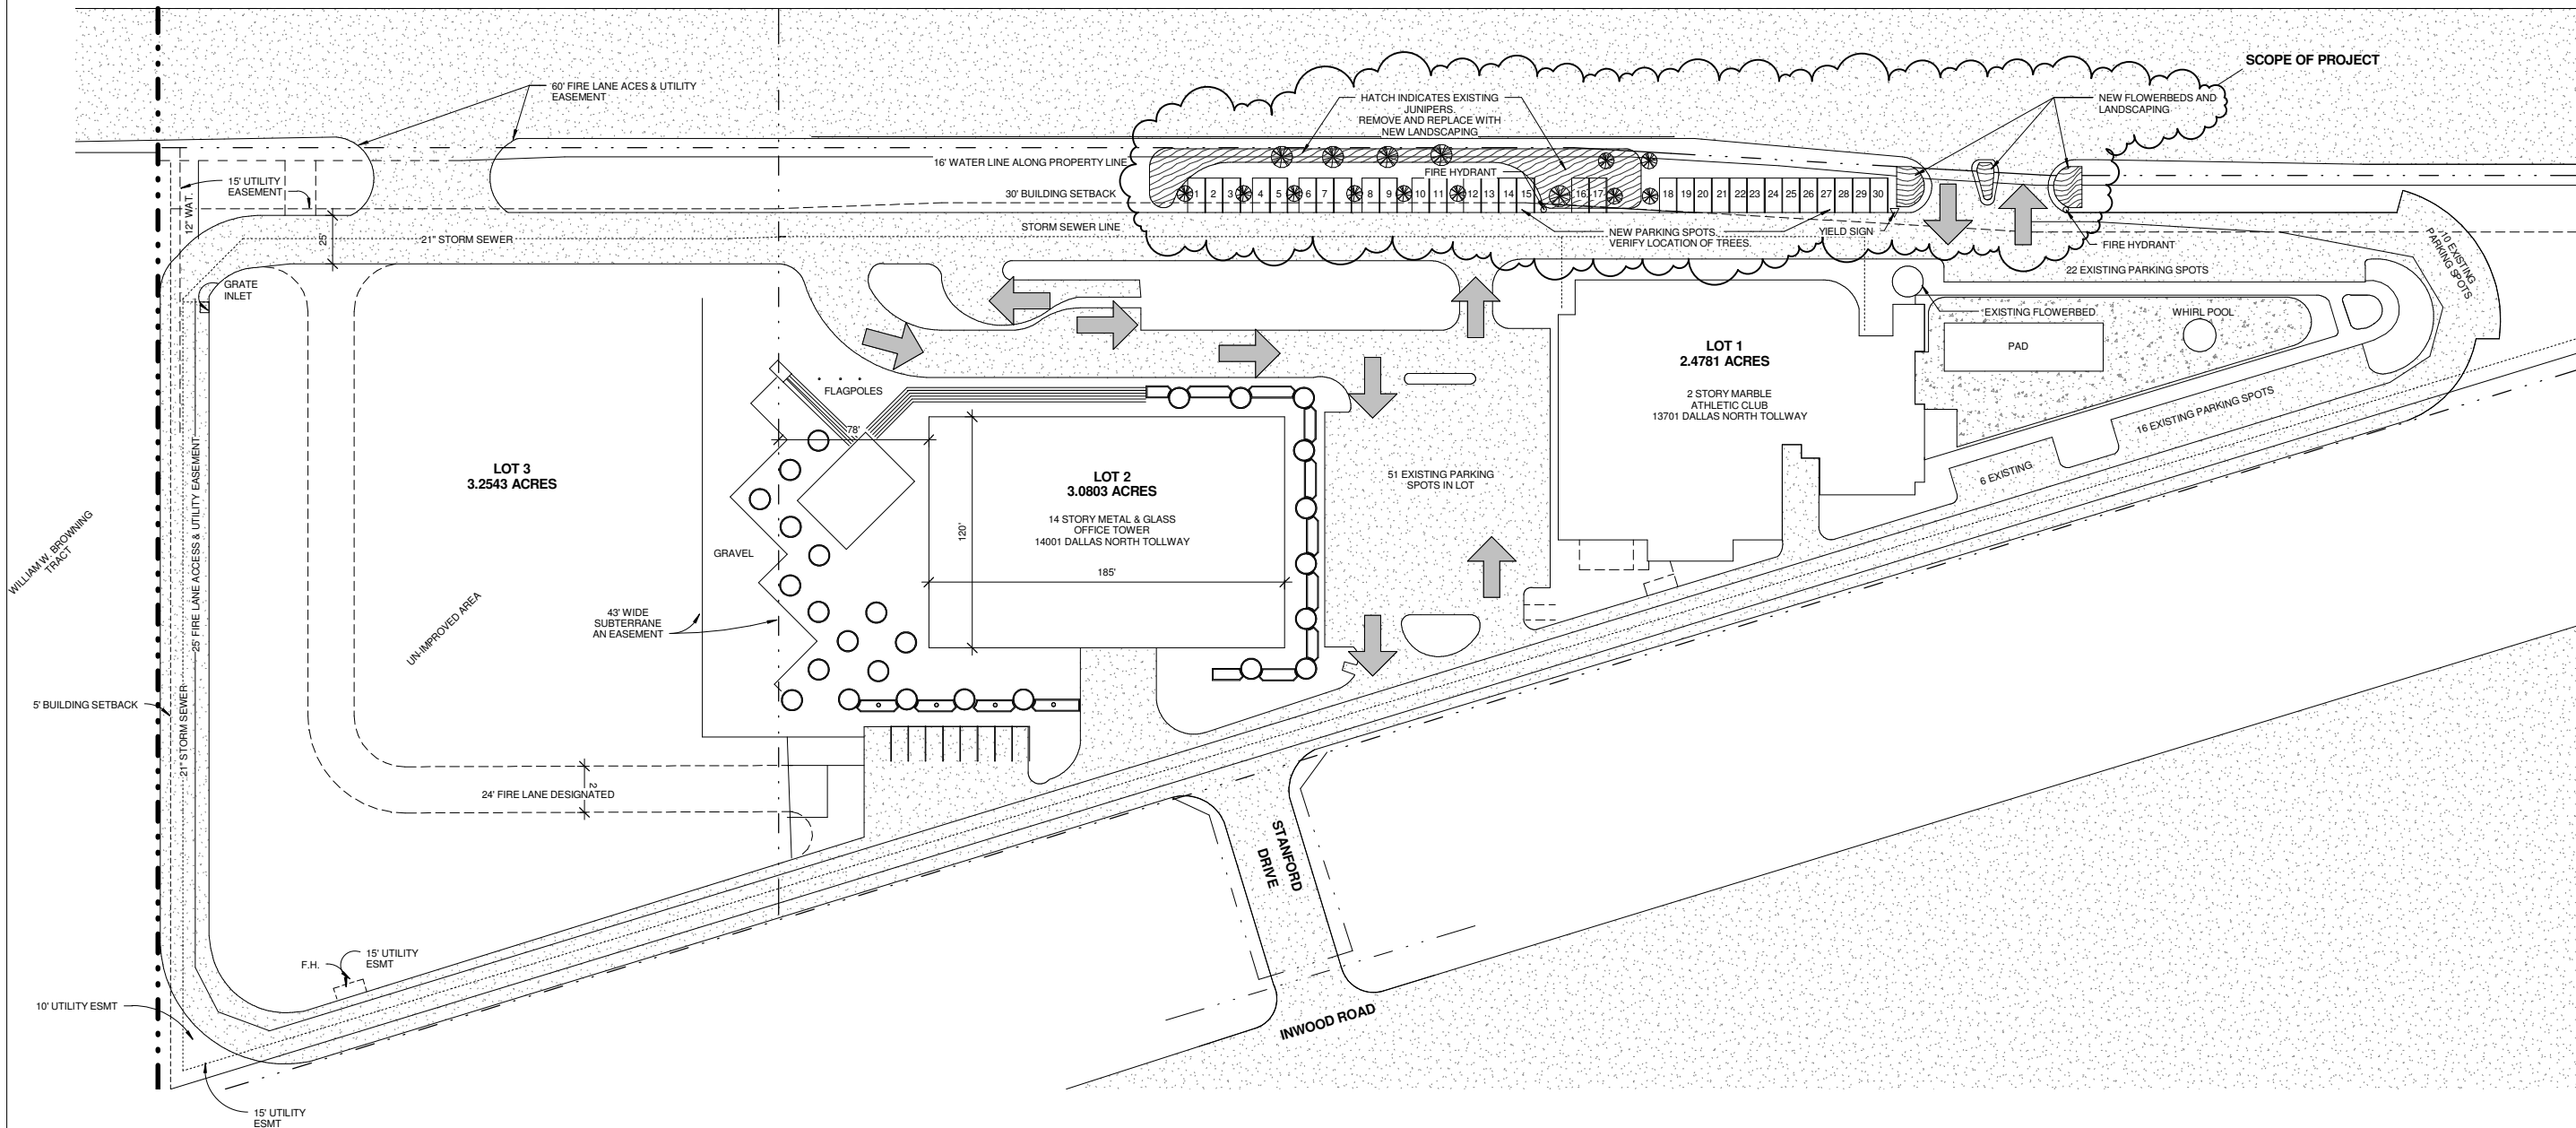

# TELOS FITNESS CENTER

PARKING ADDITION AND SITE IMPROVEMENT

SITE PLAN

Project number	14003
Date	03.21.14
Scale	1" = 40'-0"

SP 101