


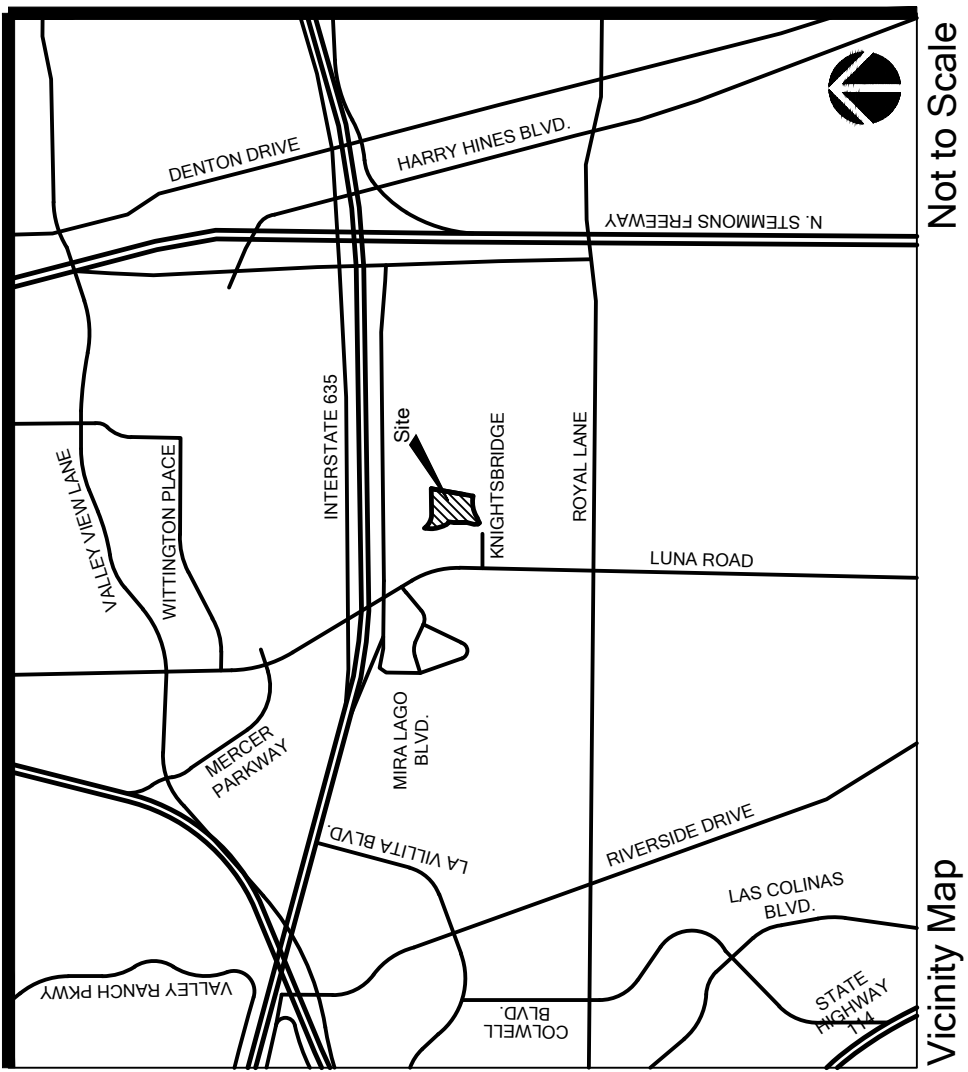

Vicinity Map

Notes:
All development within the property boundary extents is proposed.

Proposed zoning: PD Amendment.

Existing zoning: PD 88.

All fire lanes must be fire lane access and utility easements.

All streets are two way streets.




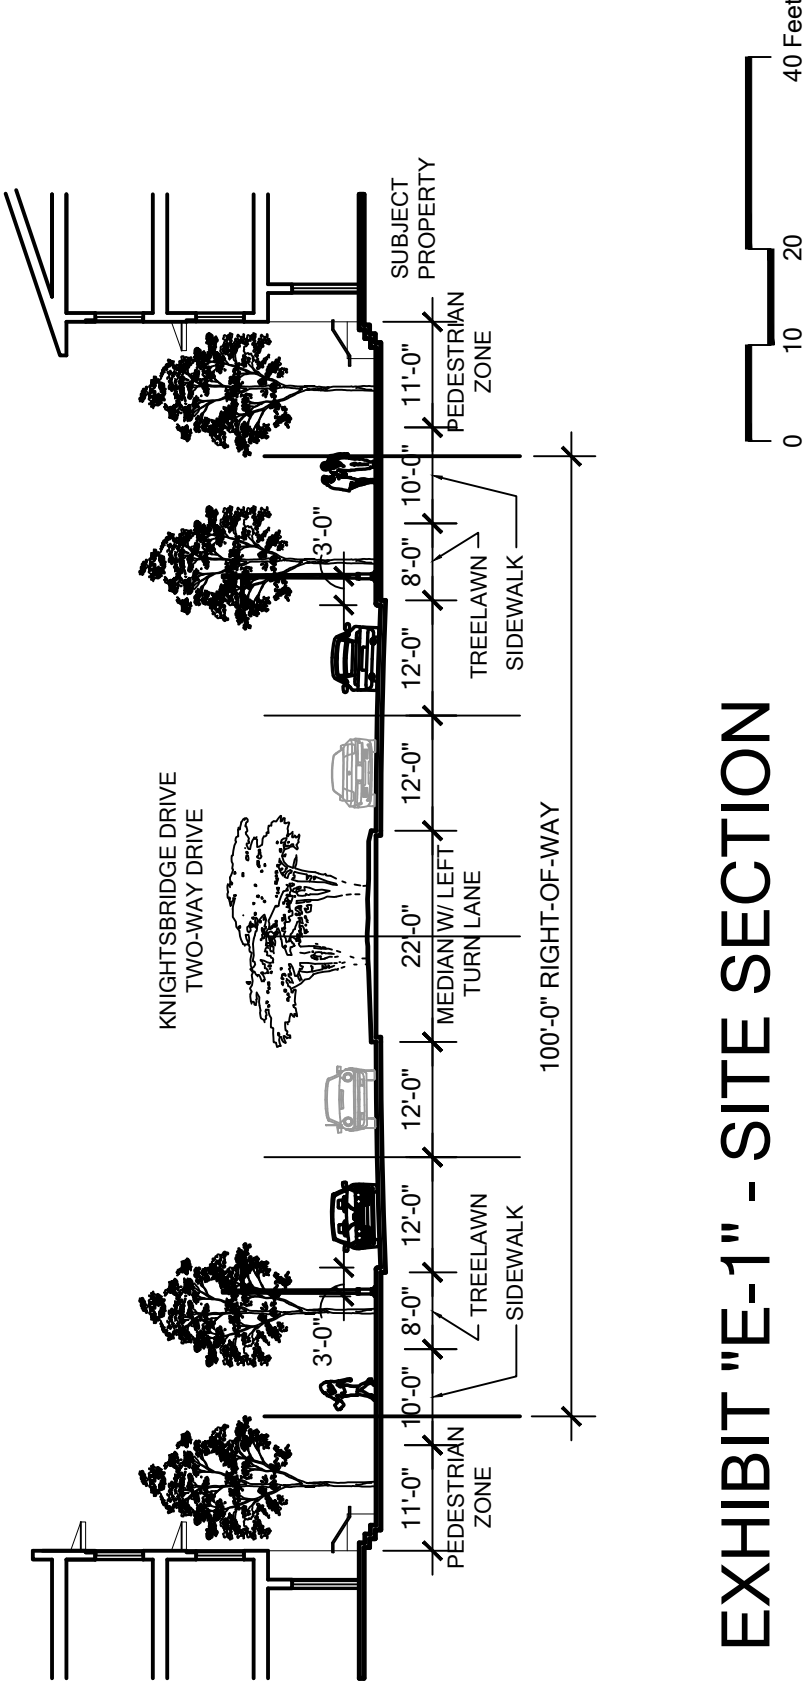


EXHIBIT "E-1" - SITE SECTION

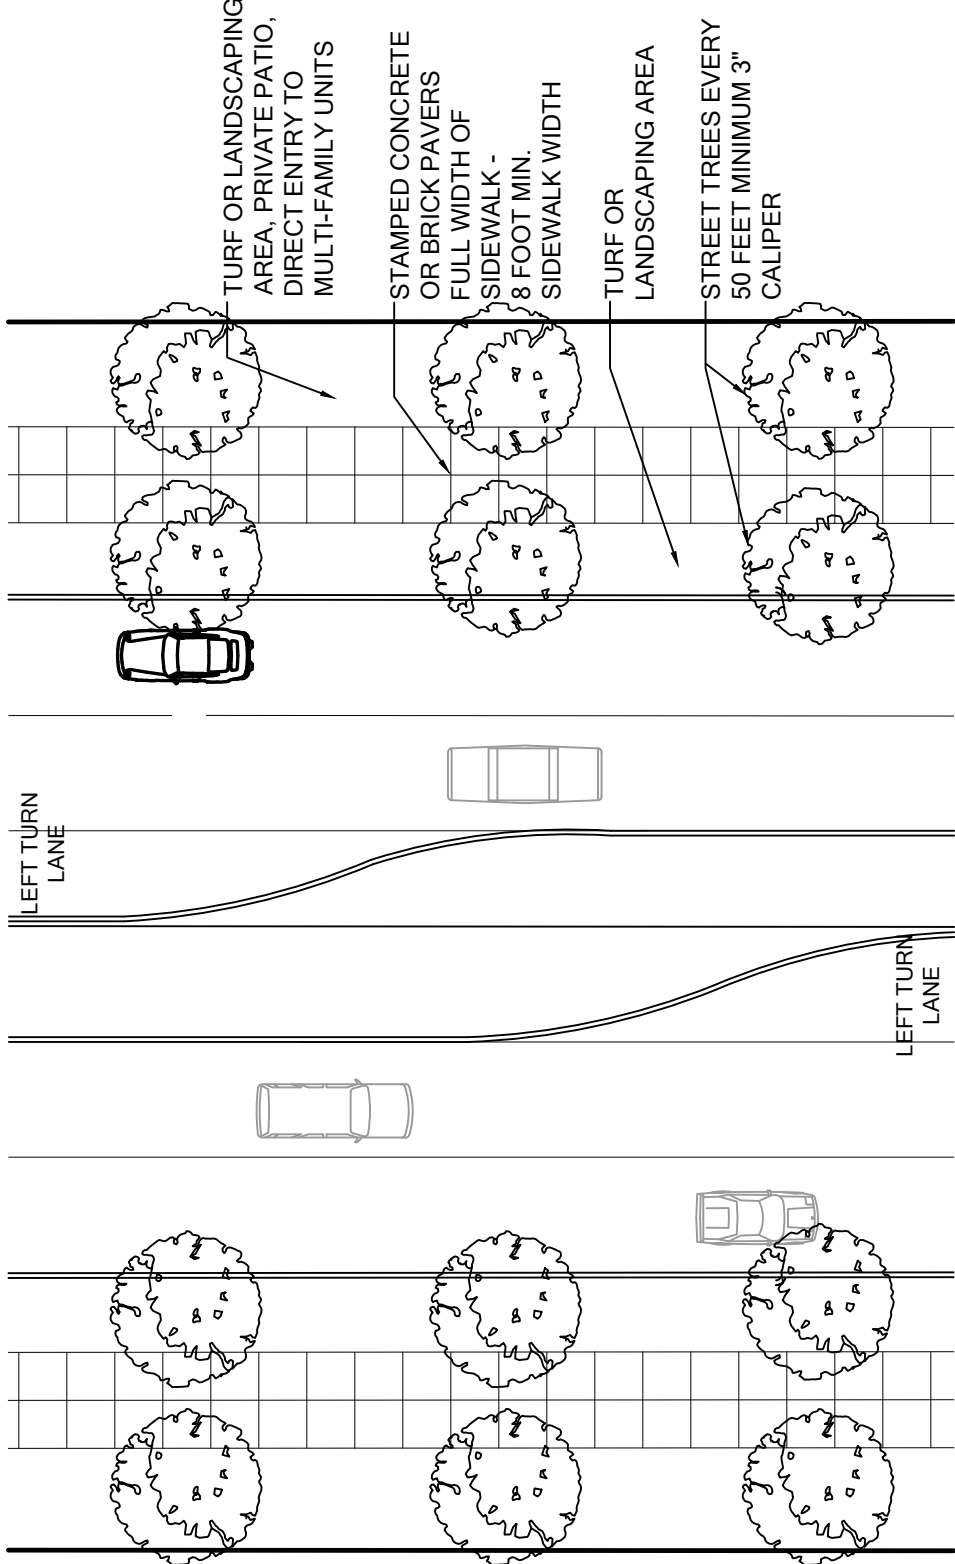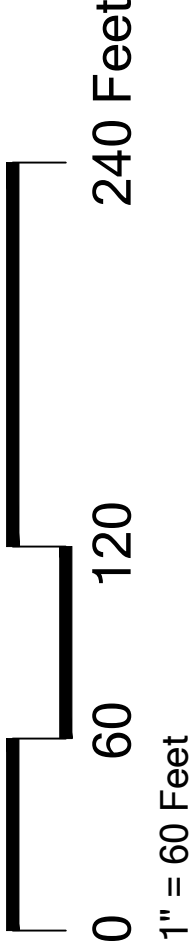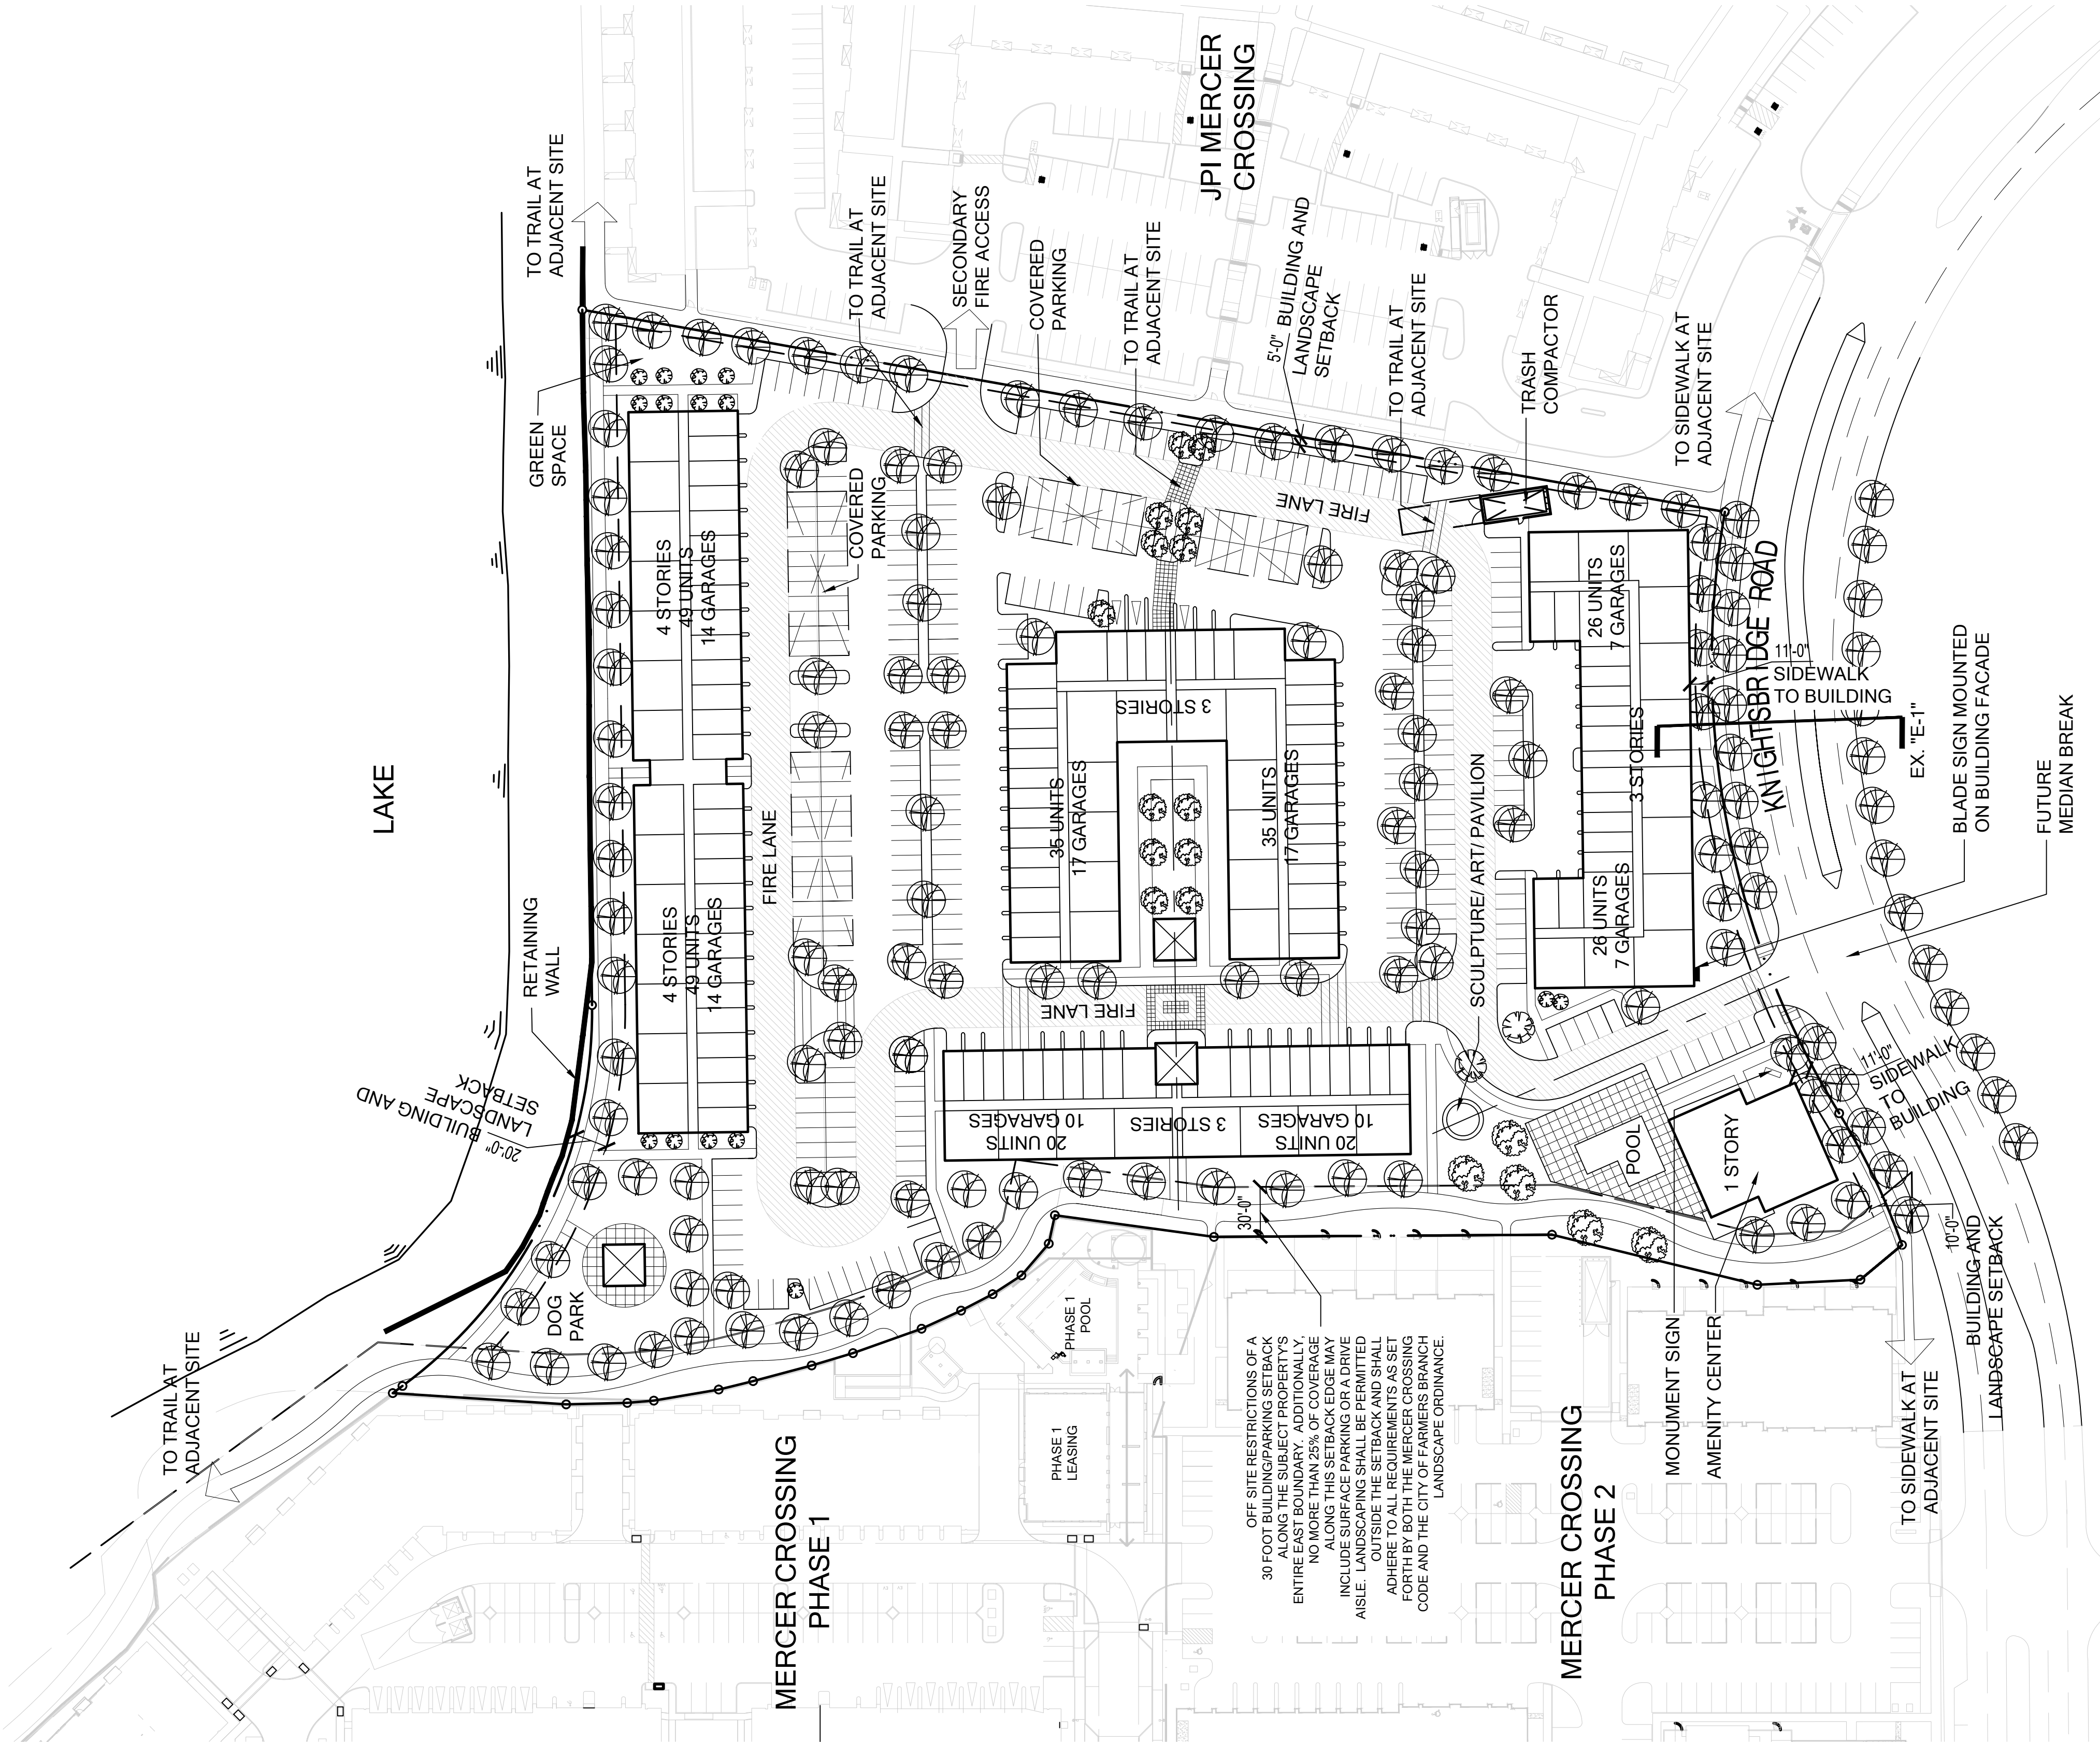

Owner: 2M Holdings, LP Contact: RL Lemke Browning Place 1603 LBJ Freeway, Suite 800 Dallas, Texas 75234 469.522.4412 RL.Lemke@pillarincome.com	Developer: Provident Realty Advisors, Inc. Contact: Matthew Harris 5400 LBJ Freeway Suite 975 Dallas, Texas 75240 972.385.8500 mharris@providentrealty.net
For Staff Use	3200 West 7th Street, Suite 110 Fort Worth, Texas 76107 817.303.1500
Job #: File Name: Date: Drawn by:	15283 Site-14.dwg 08/12/2016 Brian E. Moore/ Rebecca Sullivan

CONCEPTUAL SITE PLAN

NEC of Knightsbridge & Luna Road
Farmers Branch, Texas
8.795 Acres

Exhibit A