
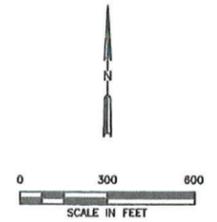


O:\1339\351\SLURRY WALL.MXD\FIG 1--SLURRY WALL SITE PLAN.dwg, sfor.d, 1:2

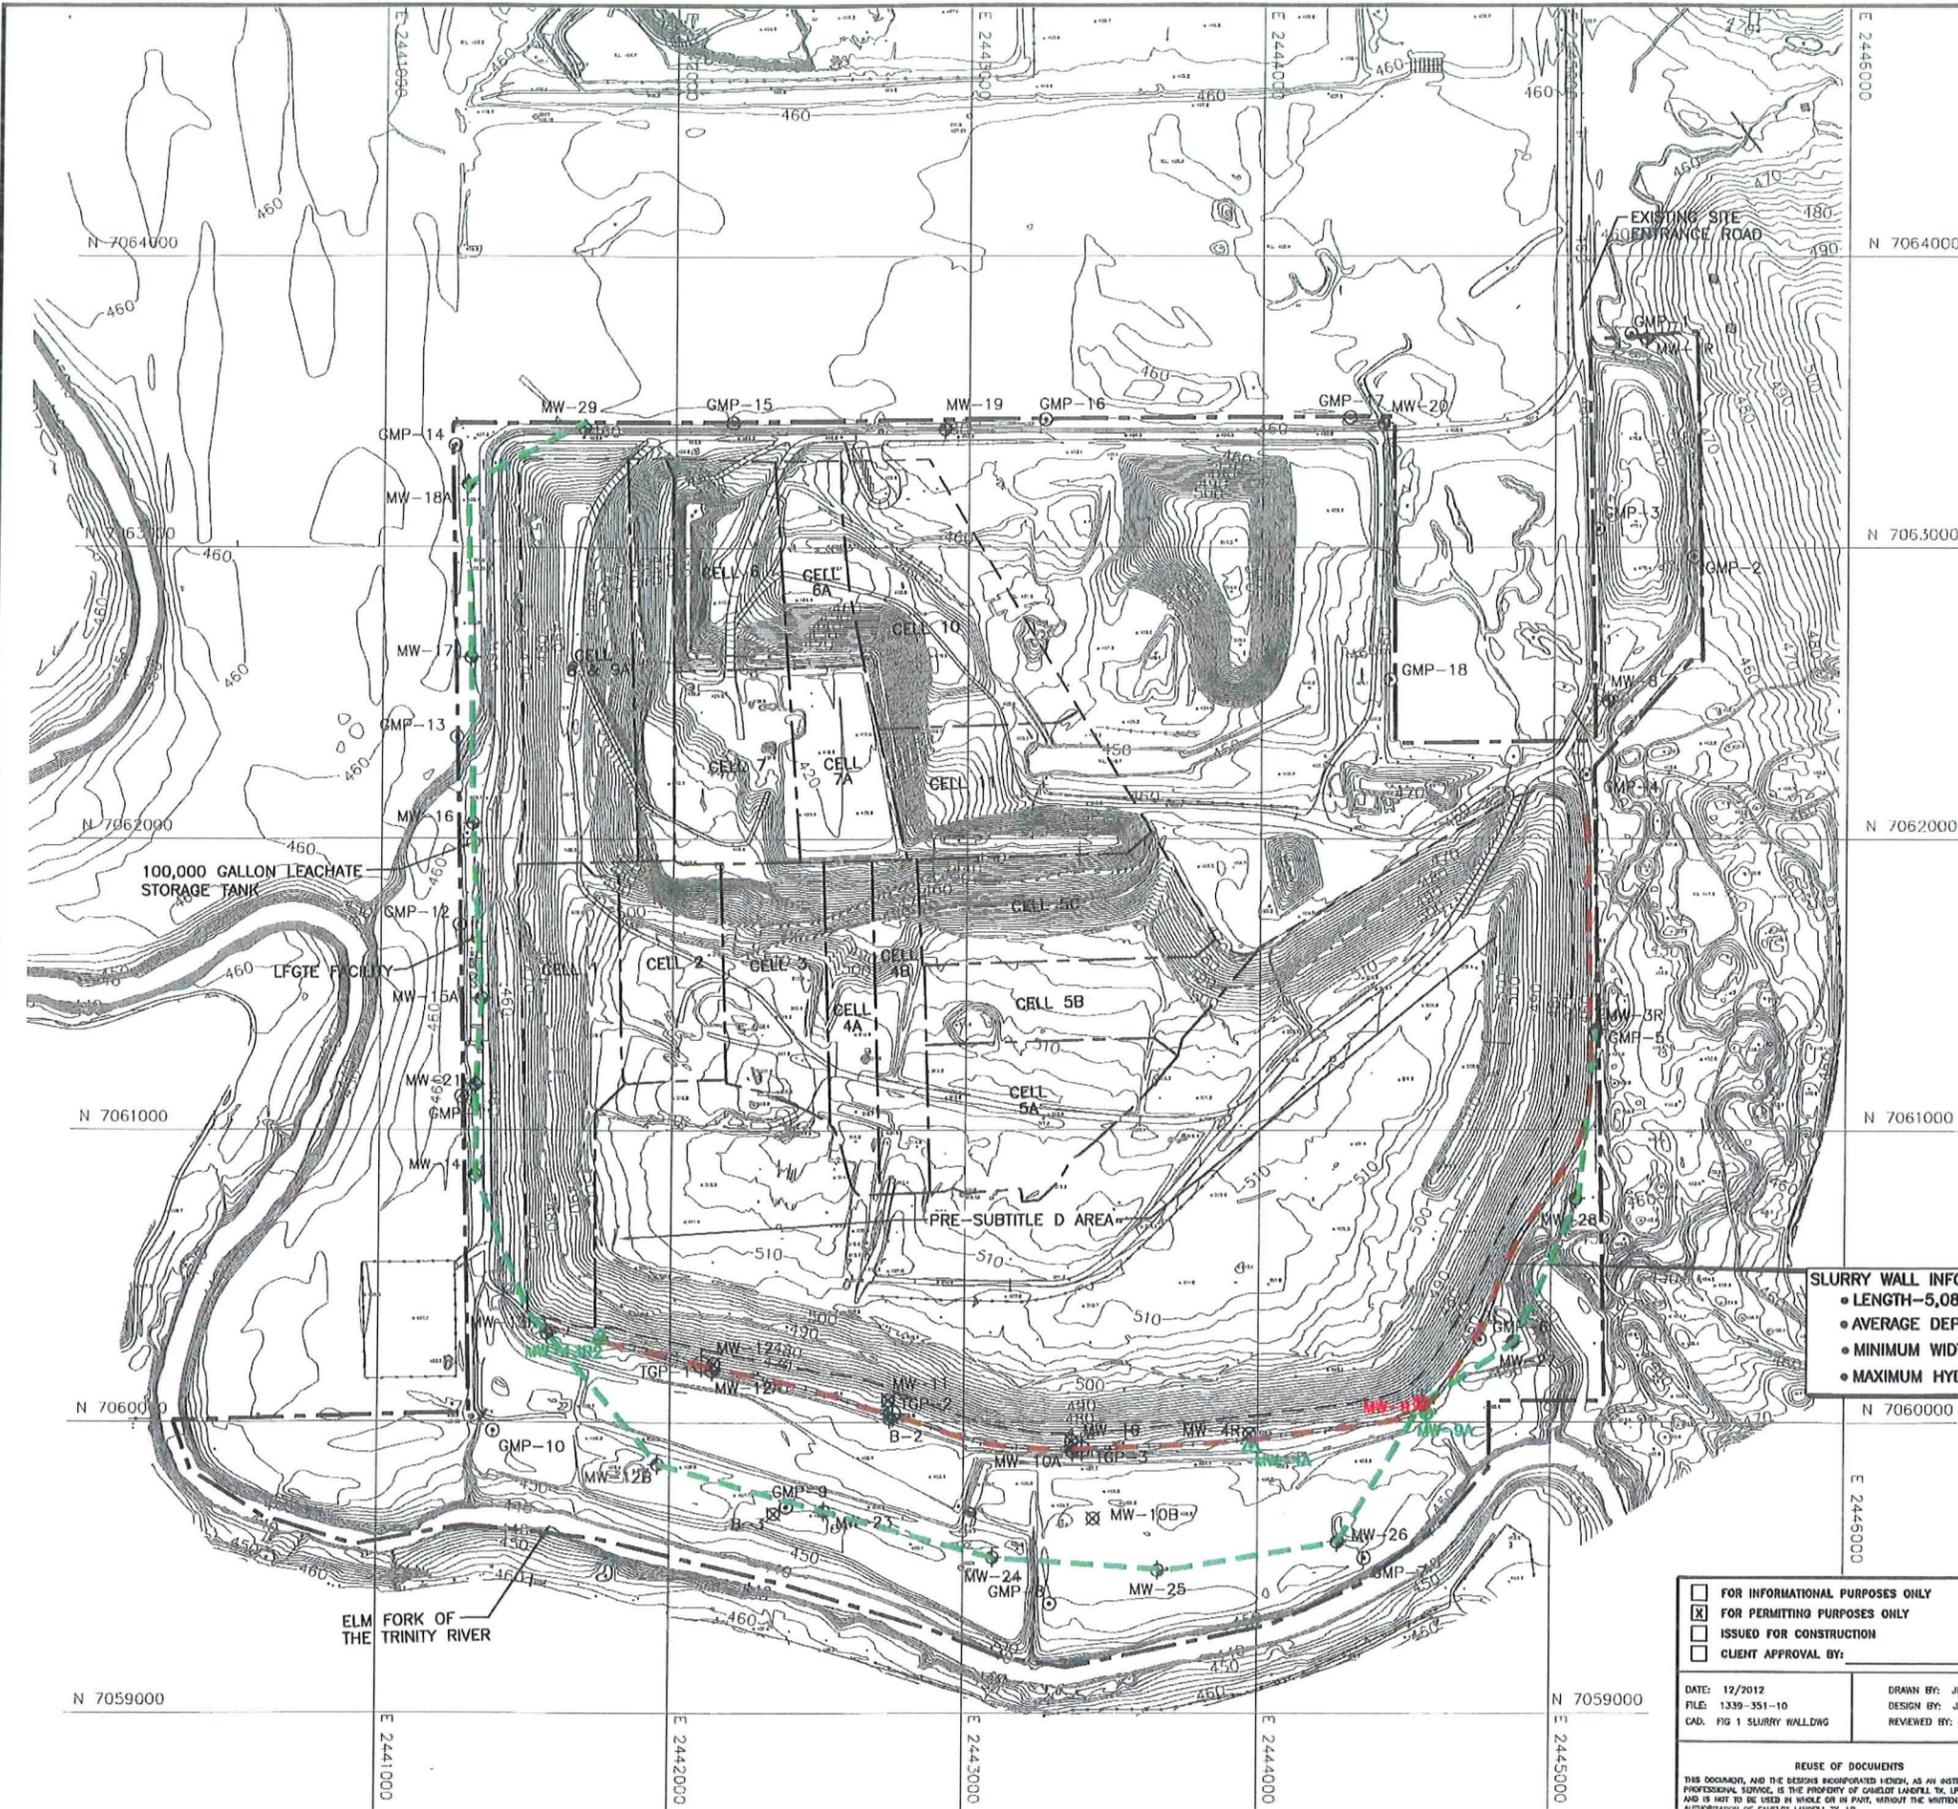

- LEGEND**
- PERMIT BOUNDARY
  - - - AUTHORIZED LIMIT OF WASTE
  - 510 EXISTING CONTOUR
  - N 7062000 STATE PLANE COORDINATE
  - CELL BOUNDARY
  - ▲ MW-4A PROPOSED OBSERVATION/MONITOR WELL
  - ◆ MW-9A PROPOSED REPLACEMENT DETECTION MONITOR WELL
  - ⊕ MW-8 EXISTING DETECTION MONITOR WELL
  - ⊕ MW-9 EXISTING DETECTION MONITOR WELL (TO BE CONVERTED TO AN OBSERVATION WELL)
  - ⊗ MW-11 EXISTING OBSERVATION/MONITOR WELL
  - ⊙ GMP-1 PERMITTED GAS MONITORING PROBE
  - ⊕ TGP-1 TEMPORARY GAS PROBE
  - - - APPROXIMATE LOCATION OF PROPOSED SLURRY WALL
  - POINT OF COMPLIANCE

- NOTES:**
- CONTOURS AND ELEVATIONS PROVIDED BY COOPER AERIAL SURVEYS COMPILED FROM AERIAL PHOTOGRAPHY FLOWN 2-06-2012. THE GRID SYSTEM IS TIED TO THE TEXAS STATE PLANE COORDINATE SYSTEM NORTH CENTRAL ZONE NAD 83. ELEVATIONS ARE BASED ON NAVD 88.
  - EXISTING POINT OF COMPLIANCE IS REPRODUCED FROM THE GROUNDWATER MONITORING SYSTEM REVISIONS PERMIT MODIFICATION COMPLETED BY CAREL CORPORATION IN MARCH 2010.

**SLURRY WALL INFORMATION:**

- LENGTH-5,083 FEET
- AVERAGE DEPTH-26 FEET
- MINIMUM WIDTH-3 FEET
- MAXIMUM HYDRAULIC CONDUCTIVITY- $1 \times 10^{-7}$  CM/S



*Jeffrey P. Young*  
12-21-12

<input type="checkbox"/> FOR INFORMATIONAL PURPOSES ONLY <input checked="" type="checkbox"/> FOR PERMITTING PURPOSES ONLY <input type="checkbox"/> ISSUED FOR CONSTRUCTION <input type="checkbox"/> CLIENT APPROVAL BY:	PREPARED FOR	<b>CITY OF FARMERS BRANCH</b>  <b>SLURRY WALL SITE PLAN</b> CAMELOT SANITARY LANDFILL DENTON COUNTY, TEXAS  <i>Weaver Boos Consultants</i> TBPE REGISTRATION NO. F-3727												
	DATE: 12/2012 FILE: 1339-351-10 CAD: FIG 1 SLURRY WALL.DWG		DRAWN BY: JOW DESIGN BY: JAE REVIEWED BY: JPY											
REUSE OF DOCUMENTS <small>THIS DOCUMENT, AND THE DESIGNS INCORPORATED HEREIN, AS AN INSTRUMENT OF PROFESSIONAL SERVICE, IS THE PROPERTY OF CAULET LABELS, TX, LP AND IS NOT TO BE USED IN WHOLE OR IN PART, WITHOUT THE WRITTEN AUTHORIZATION OF CAULET LABELS, TX, LP.</small>	REVISIONS <table border="1"> <thead> <tr> <th>NO.</th> <th>DATE</th> <th>DESCRIPTION</th> </tr> </thead> <tbody> <tr><td> </td><td> </td><td> </td></tr> <tr><td> </td><td> </td><td> </td></tr> <tr><td> </td><td> </td><td> </td></tr> </tbody> </table>	NO.	DATE	DESCRIPTION										CHICAGO, IL NAPOLEVILLE, IL COLUMBUS, OH DENVER, CO
NO.	DATE	DESCRIPTION												
FORT WORTH, TX (817) 735-9770	GRIFFITH, IN SOUTH BEND, IN SPRINGFIELD, IL ST. LOUIS, MO	<b>FIGURE 1</b>												