


REVISION	NO.

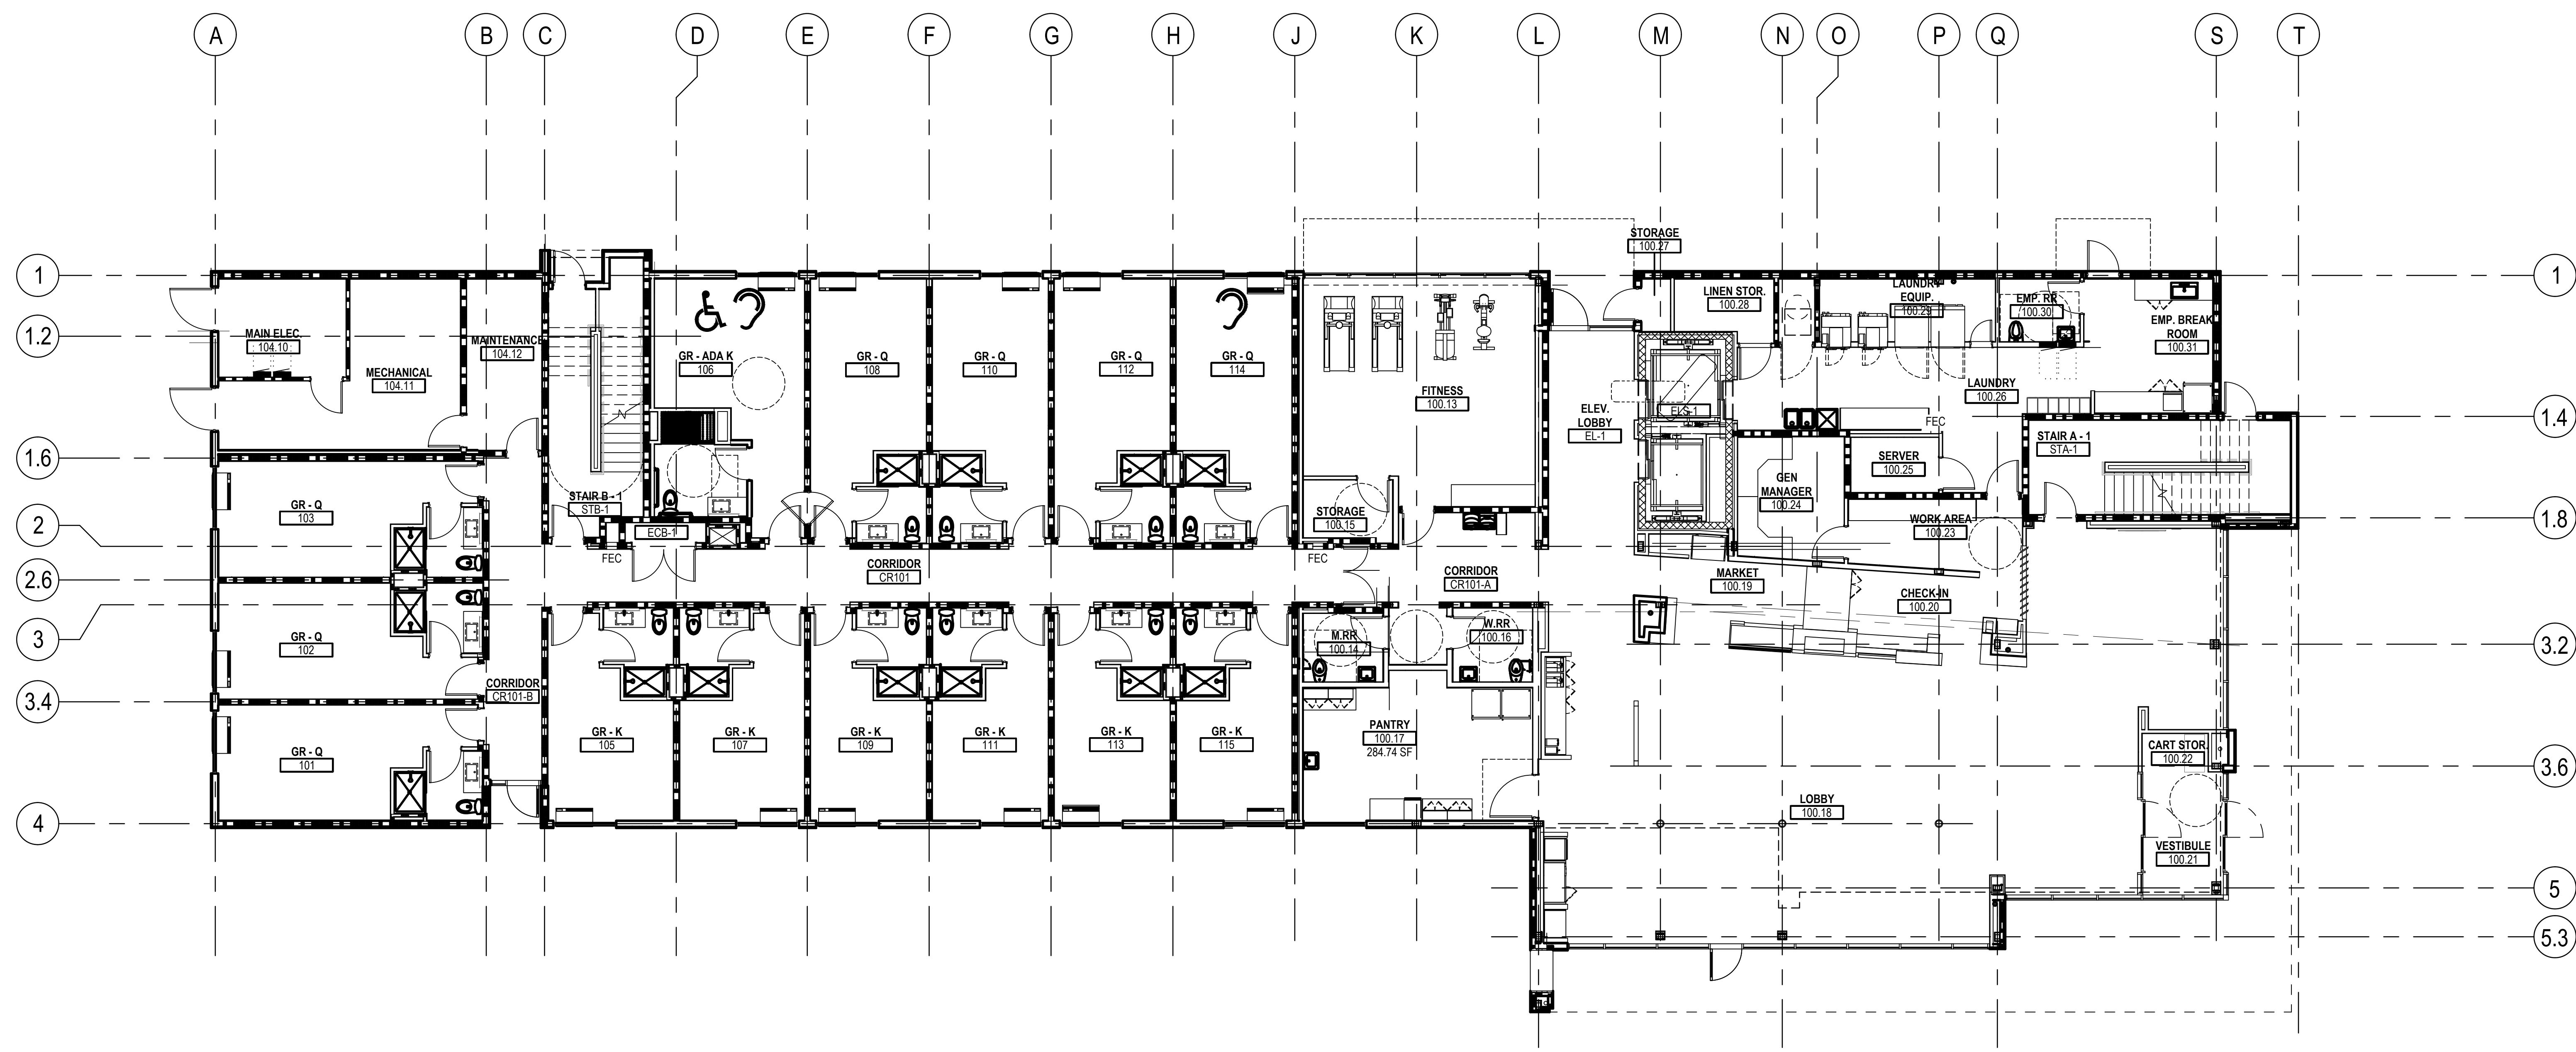


1 PRELIMINARY FIRST FLOOR PLAN  
SCALE: 1/8" = 1'-0"

PRELIMINARY - FOR REVIEW ONLY

**AVID by IHG**  
DIPLOMAT DRIVE AT DELEGATE DRIVE  
FARMERS BRANCH, TEXAS

LOC. #19661

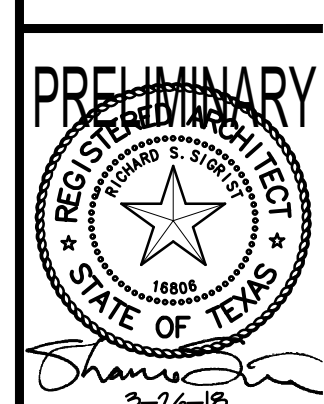

R.S.S. ARCHITECTS, LLC  
103 S. MESQUITE STREET, SUITE B  
ARLINGTON, TEXAS 76010  
PH: 817/389-2528

Date: 3-26-18  
Job: 17068

Sheet: A-301  
Of: 3 Sheets