

# SCOD SERVICES

SCOD Services  
Mike Montemayor  
Tel: 469.735.2907  
scodservices@gmail.com

**ASSOCIATE 1**  
Giovanni Montemayor  
Tel: 214.552.1012  
giomontemayor21@gmail.com


**CLIENT**  
Manuel Aguilar  
13412 Charcoal Ln  
Farmers Branch, TX 75234  
Tel: 972.243.4351

**PROJECT**  
Aguilar Outdoor Living Area


**DRAWN BY**  
GM

**ISSUE**  
05.09.2017

**DESCRIPTION**  
SOUTH ELEVATION

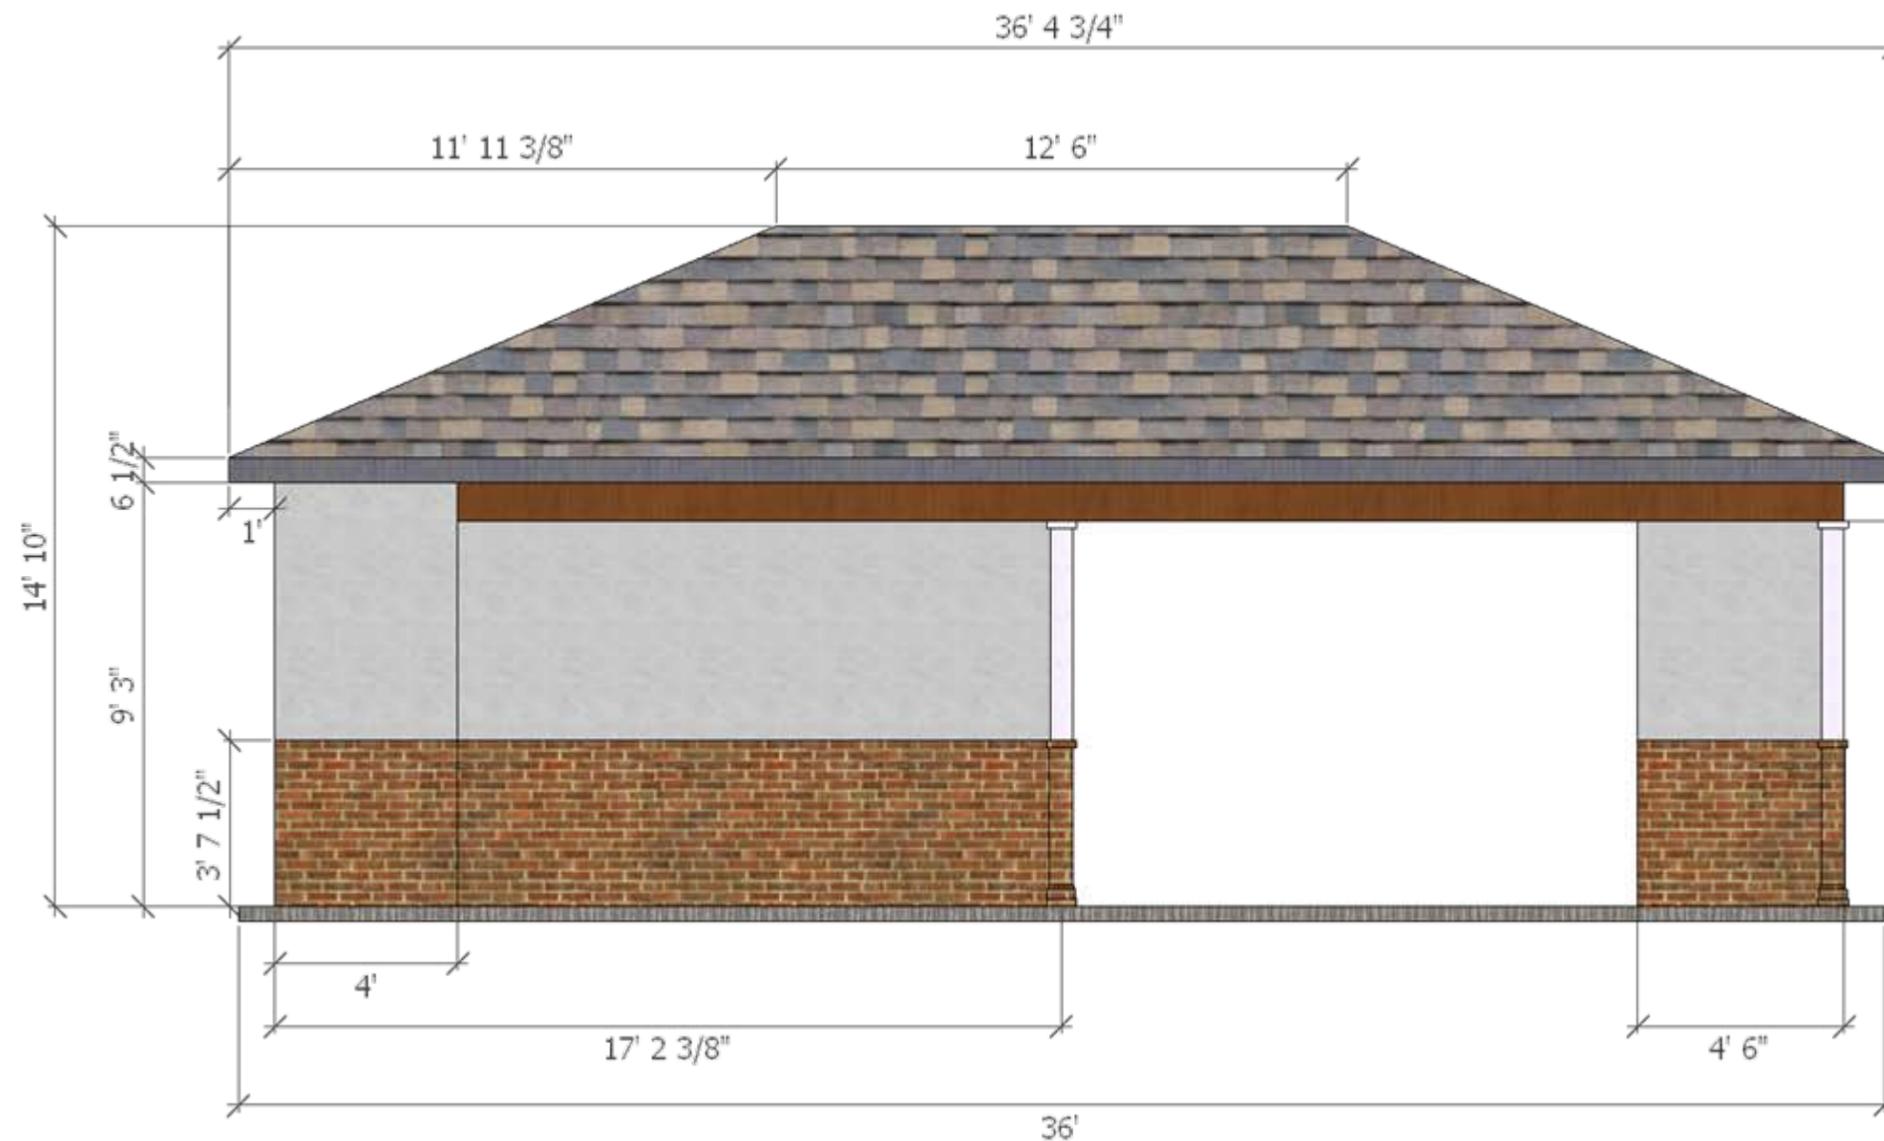

SCALE: 1/4" = 1'

 

# A<sub>0.5</sub>

# SCOD SERVICES

SCOD Services  
Mike Montemayor  
Tel: 469.735.2907  
scodservices@gmail.com

ASSOCIATE 1  
Giovanni Montemayor  
Tel: 214.552.1012  
giomontemayor21@gmail.com

CLIENT  
Manuel Aguilar  
13412 Charcoal Ln  
Farmers Branch, TX 75234  
Tel: 972.243.4351

PROJECT  
Aguilar Outdoor Living Area


DRAWN BY  
GM

ISSUE  
05.09.2017

DESCRIPTION  
WEST ELEVATION



SCALE: 1/4" = 1'

 

# A0.3