

ISSUED FOR PRELIMINARY PURPOSES ONLY.

THESE DOCUMENTS MAY NOT BE USED FOR REGULATORY APPROVAL, PERMITTING OR CONSTRUCTION.

These drawings are assumed to be complete and final. It shall be the tenant/client's responsibility to review and bring in writing any design discrepancies to the designers' attention. Any design changes will be at additional expense. The designer shall not be held responsible for city, state and federal code/regulation authority's interpretations.

Approved: _____ Date: _____

No.	Issued	Date
SUP Review #7		06/08/2021
SUP Review #6		05/28/2021
SUP Review #5		05/18/2021
SUP Review #4		05/13/2021
SUP Review #3		04/29/2021
SUP Review #2		04/01/2021
SUP Review #1		03/05/2021



14325 Gillis Rd, Suite 100
Farmers Branch, Texas
75244

Project ID: 21-1015-L001


Sheet Title
Elevations

Sheet Number


G4.01

PREPARED BY: RAT


CHECKED BY: RAT

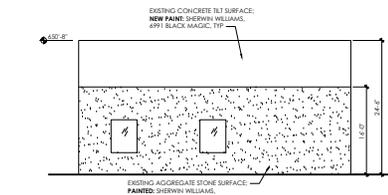


05 Accessory Building - South Elevation
Scale: 3/32" = 1'-0"

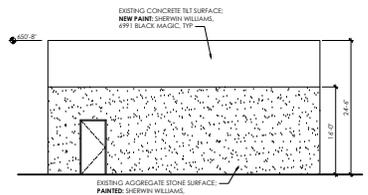


04 Accessory Building - West Elevation
Scale: 3/32" = 1'-0"

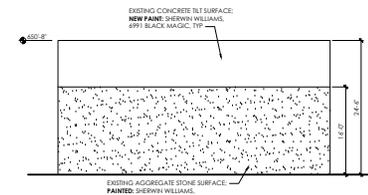

03 Accessory Building - East Elevation
Scale: 3/32" = 1'-0"

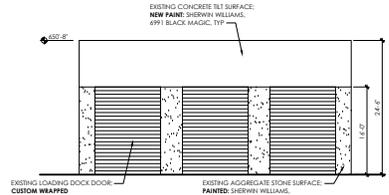

02 Accessory Building - North Elevation
Scale: 3/32" = 1'-0"

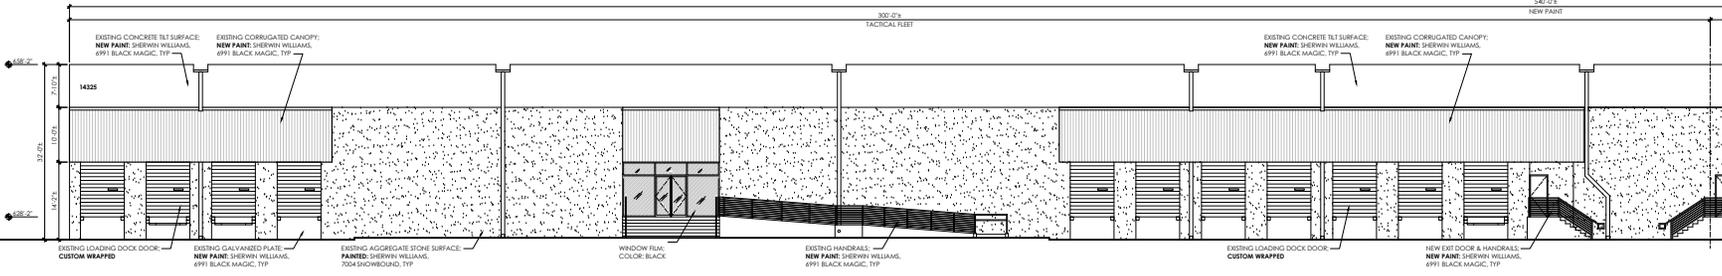

01 East/ Front Elevation
Scale: 3/32" = 1'-0"



entos design

5400 LBJ Freeway, Suite 125 Dallas, Texas 75240
P. 972.770.2222 | www.entosdesign.com

ISSUED FOR PRELIMINARY PURPOSES ONLY.

THESE DOCUMENTS MAY NOT BE USED FOR REGULATORY APPROVAL, PERMITTING OR CONSTRUCTION.

These drawings are assumed to be complete and final. It shall be the tenant/client's responsibility to review and bring in writing any design discrepancies to the designers' attention. Any design changes will be at additional expense. The designer shall not be held responsible for city, state and federal code/regulation authority's interpretations.

Approved: _____ Date: _____

No.	Issued	Date
SUP Review #7		04/08/2021
SUP Review #6		05/28/2021
SUP Review #5		05/18/2021
SUP Review #4		05/13/2021
SUP Review #3		04/29/2021
SUP Review #2		04/01/2021
SUP Review #1		03/05/2021





14325 Gillis Rd, Suite 100
Farmers Branch, Texas
75244

Project ID: 21-1015-L001



Sheet Title
Elevations

Sheet Number _____ © 2021

G4.02

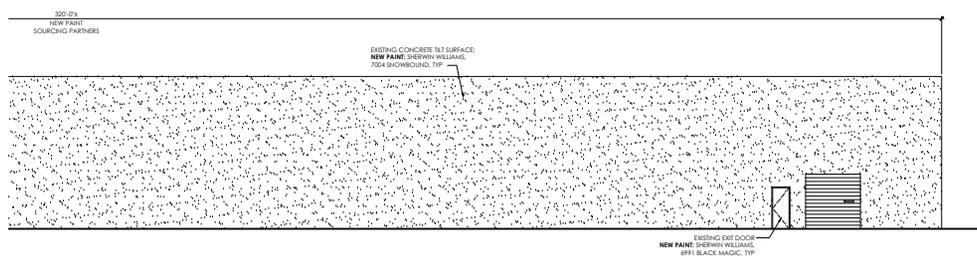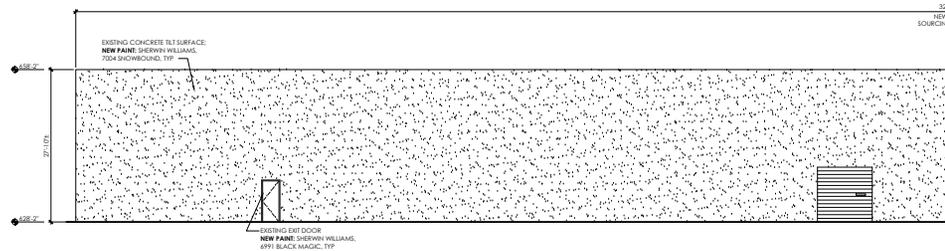

02 North Elevation
Scale: 3/32" = 1'-0"

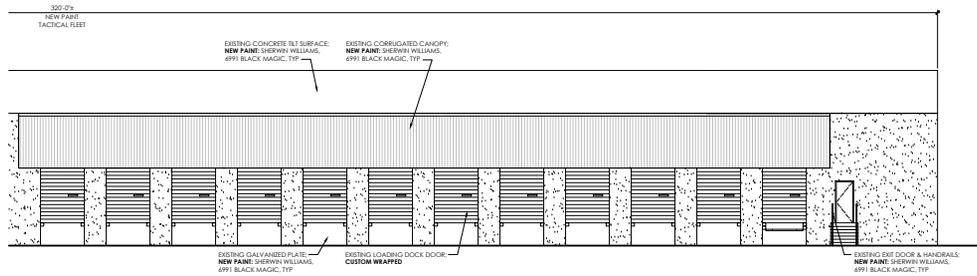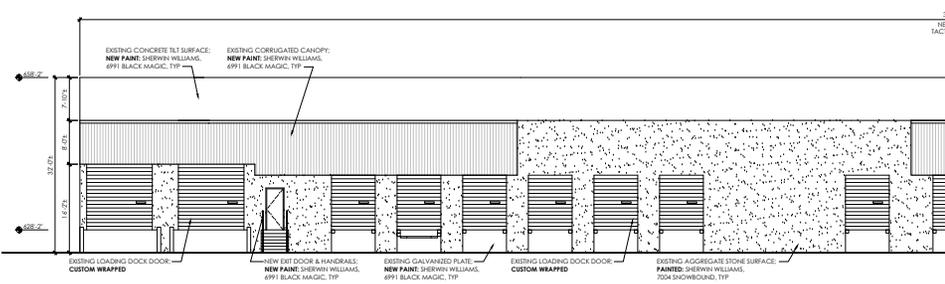

01 South Elevation
Scale: 3/32" = 1'-0"

PREPARED BY: RAT CHECKED BY: RAT