



TYPE-SIX  
DESIGN AND  
DEVELOPMENT SERVICES  
300 E. ABBOTT ST., #1150  
ARLINGTON, TX 76010  
PROJECT MANAGER  
hoyes@typesix.com  
817-690-2195

**HOMER2**  
A UITE BY HILTON

FARMERS BRANCH, TX

ARCHITECT  
D. HAYES HINKLE

ISSUE DATE  
4\_12\_2019

ISSUED FOR  
SUP REVIEW

REVISIONS  
# Description Date

SHEET NAME  
EXTERIOR ELEVATIONS



SHEET NUMBER  
**A201**

NOTES:

- ROOF MOUNTED EQUIPMENT MUST BE SCREENED BY PROVIDING ARCHITECTURALLY INTEGRATED SCREENING WITH THE BUILDING DESIGN.
- ALL FLASHING, SHEET METAL ROOFS, VENT STACKS, AND PIPES SHALL BE PAINTED TO MATCH THE ADJACENT BUILDING SURFACE (OR TRIM) AND ROOFS, OR PAINTED (OR MANUFACTURED) AS ACCENT TO ADJACENT BUILDING.


FINISH KEY:

EX 1	BRICK 1: LIGHT GRAY- SILVERADO
EX 2	BRICK 2: EXTRA LIGHT GRAY- ASH L4
EX 3	BRICK 3: DARK GRAY- MOONIGHT BLACK
EX 4	STUCCO 1: OYSTER WHITE
EX 5	STUCCO 2: LIME GREEN
EX 6	PRECAST CONCRETE
EX 7	GLASS

ELEVATION	AREAS	Glazed	Unglazed	MATERIALS				
				EX 1	EX 2	EX 3	EX 4	EX 5
NORTH	3,345 SF	479 SF	2,866 SF	166 SF	120 SF	1,077 SF	1,242 SF	261 SF
				6 %	4 %	38 %	43 %	9 %
SOUTH	3,385 SF	228 SF	3,157 SF	771 SF	325 SF	1,074 SF	726 SF	261 SF
				25 %	10 %	34 %	23 %	8 %
EAST	10,813 SF	2,019 SF	8,793 SF	819 SF	1,067 SF	1,796 SF	4,883 SF	228 SF
				9 %	12 %	20 %	56 %	3 %
WEST	10,880 SF	1,482 SF	9,398 SF	1,009 SF	878 SF	2,588 SF	4,698 SF	225 SF
				11 %	09 %	28 %	50 %	2 %
TOTALS				BRICK = 48%			STUCCO = 52%	


NOTES:

- MATERIAL QUANTITIES ARE PROVIDED TO DEMONSTRATE COMPLIANCE WITH CITY ORDINANCE. THESE NUMBERS ARE NOT TO BE USED FOR ESTIMATION OR TAKE-OFF.
- ARCHITECTURE ELEMENTS TO COMPLY WITH PD 81.

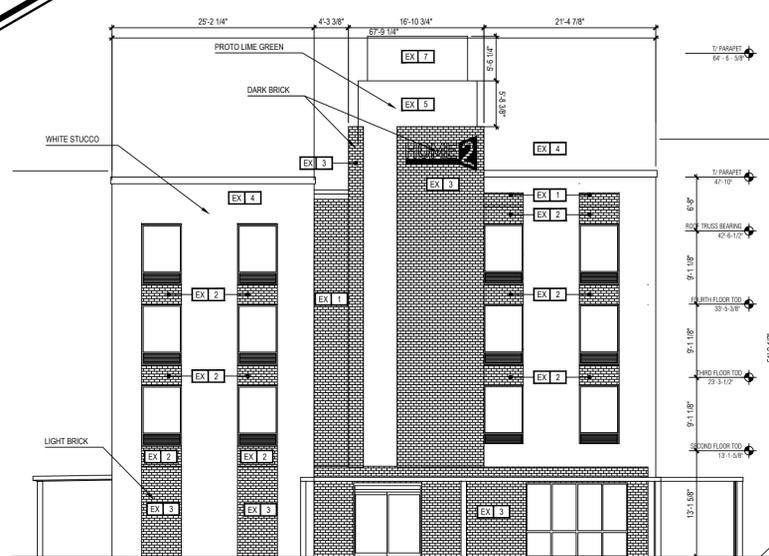


3 NORTH - HOTEL ROAD ELEVATION

3/32" = 1'-0"

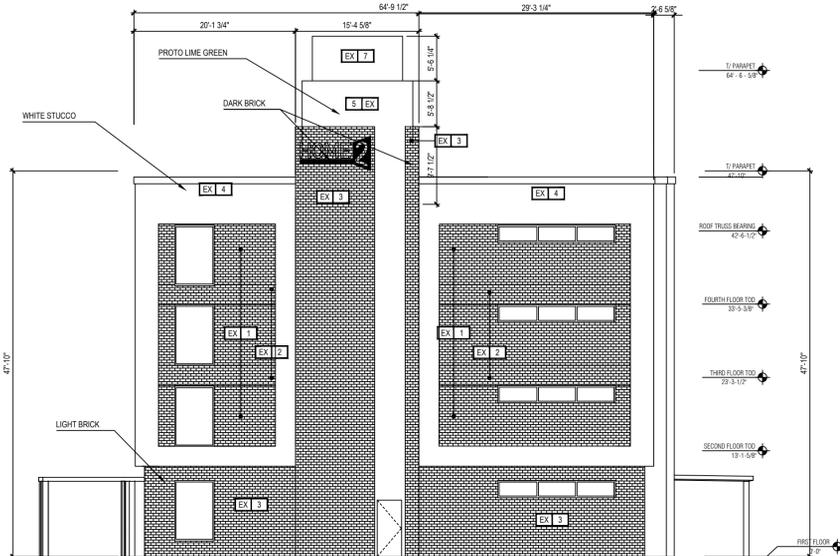


4 SOUTH - MIRA LAGO BLVD. ELEVATION

3/32" = 1'-0"

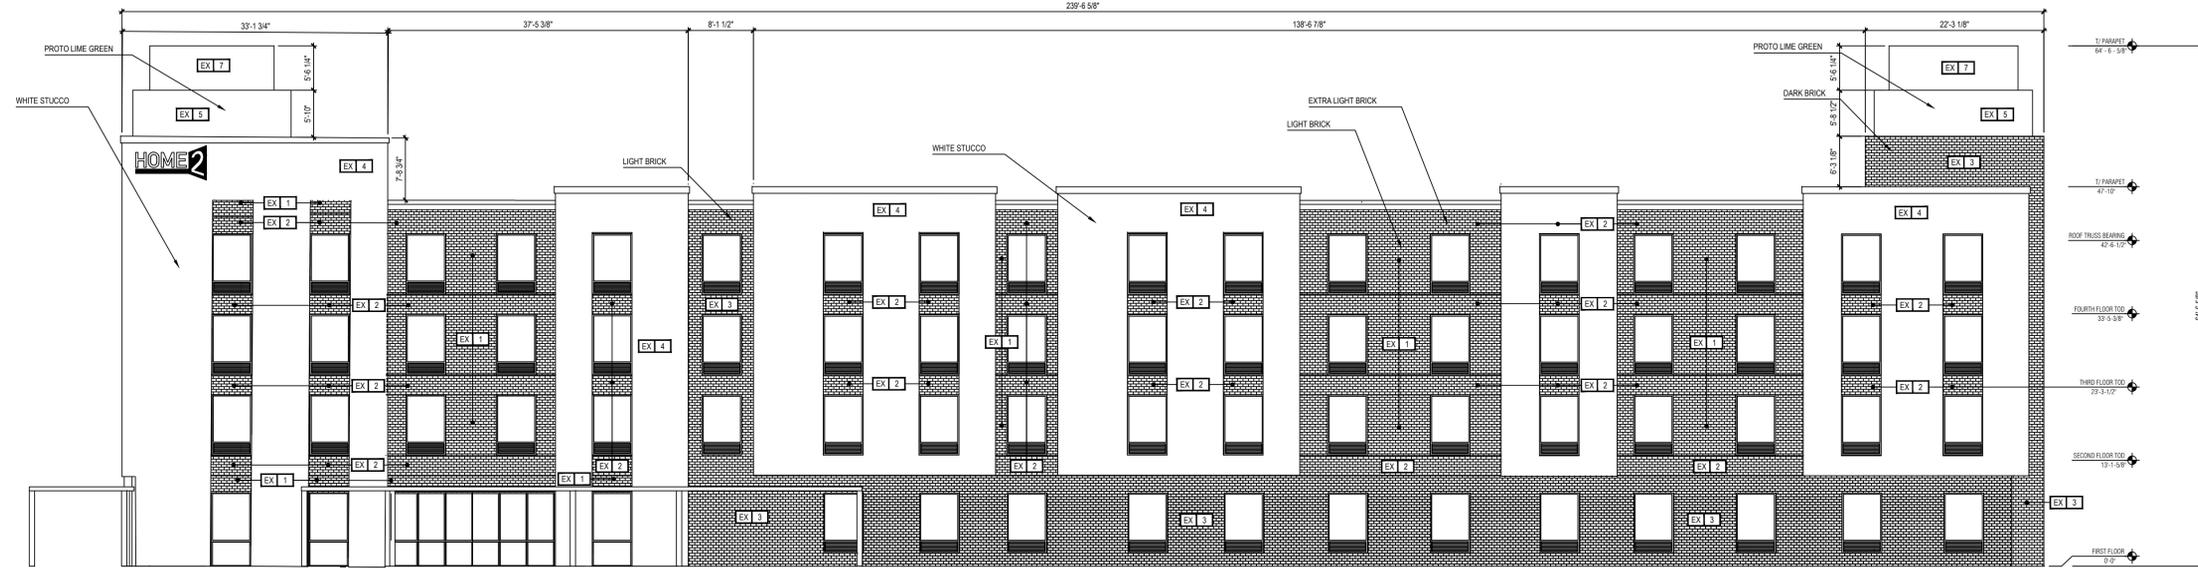

2 WEST MIRA LAGO BLVD. ELEVATION

3/32" = 1'-0"

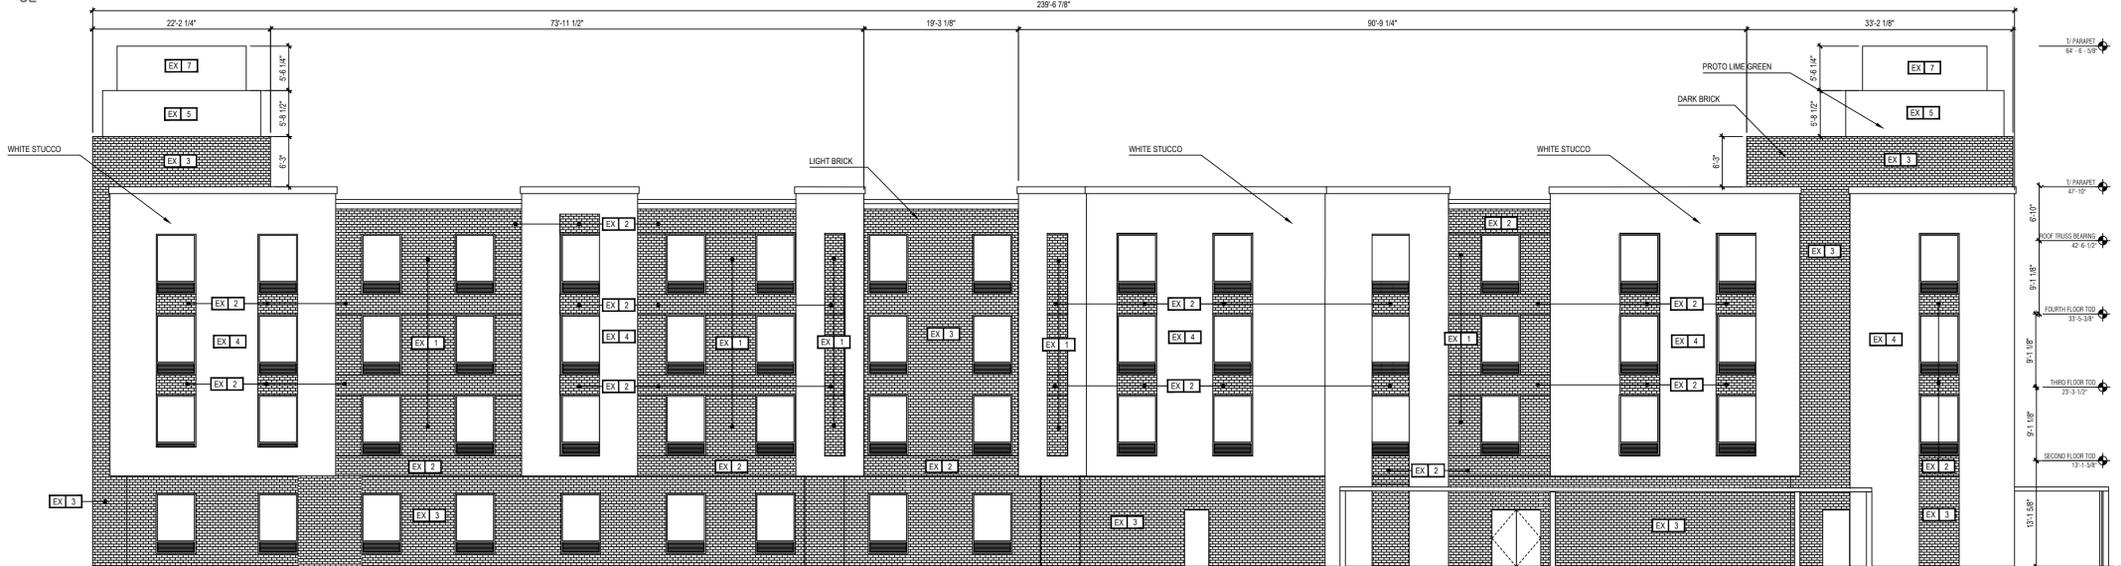

1 EAST - HOTEL ROAD SHARED DRIVE ELEVATION

3/32" = 1'-0"

ELEVATION	AREAS	GLAZED	UNGLAZED	MATERIALS					
				EX 1	EX 2	EX 3	EX 5	EX 6	
	Total			EX 1	EX 2	EX 3	EX 5	EX 6	
NORTH	1,786 SF	0 SF	1,786 SF	189 SF	930 SF	256 SF	13 SF	398 SF	
				11 %	57 %	15 %	.8 %	14 %	
SOUTH	1,450 SF	94 SF	1,356 SF	160 SF	0 SF	354 SF	59 SF	783 SF	
				12 %	0 %	26 %	4 %	58 %	
EAST	2,470 SF	0 SF	2,470 SF	415 SF	0 SF	454 SF	0 SF	1,601 SF	
				17 %	0 %	18 %	0 %	65 %	
WEST	3,046 SF	146 SF	2,900 SF	380 SF	1,237 SF	649 SF	120 SF	514 SF	
				13 %	43 %	22 %	4 %	18 %	
			TOTALS	BRICK = 59%			STUCCO = 41%		


FINISH KEY:

EX 1	BRICK 1: LIGHT GRAY- SILVERADO
EX 2	BRICK 2: EXTRA LIGHT GRAY- ASH-L4
EX 3	BRICK 3: DARK GRAY- MOONLIGHT BLACK
EX 4	STUCCO 1: OYSTER WHITE
EX 5	STUCCO 2: LIME GREEN
EX 6	PRECAST CONCRETE
EX 7	GLASS




TYPE-SIX  
DESIGN AND  
DEVELOPMENT SERVICES  
300 E. ABBOTT ST., #1150  
ARLINGTON, TX 76010  
PROJECT MANAGER  
hoyes@hinkleytype-six.com  
817-690-2195


NOTES:  
1. MATERIAL QUANTITIES ARE PROVIDED TO DEMONSTRATE COMPLIANCE WITH CITY ORDINANCE. THESE NUMBERS ARE NOT TO BE USED FOR ESTIMATION OR TAKE-OFF.  
2. ARCHITECTURE ELEMENTS TO COMPLY WITH PD 81.

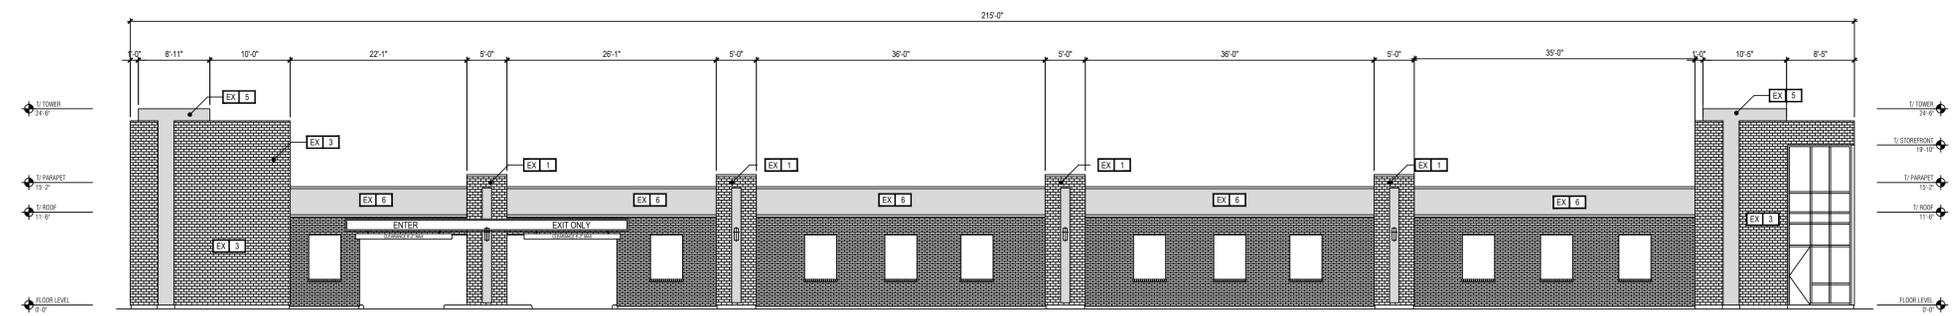


1 GARAGE - WEST ELEVATION  
3/32" = 1'-0"

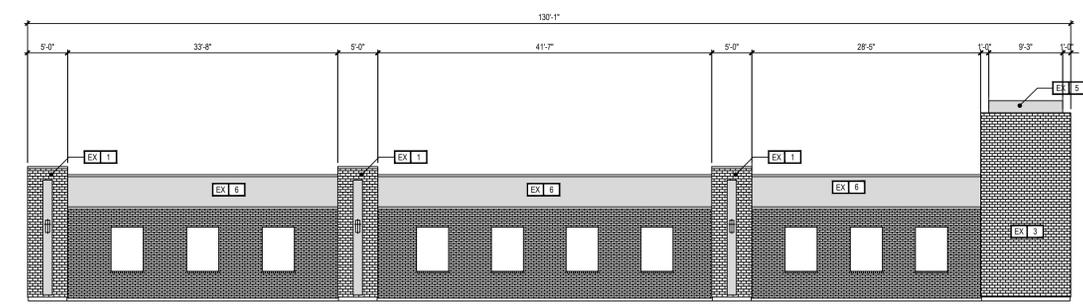

2 GARAGE - NORTH ELEVATION  
3/32" = 1'-0"

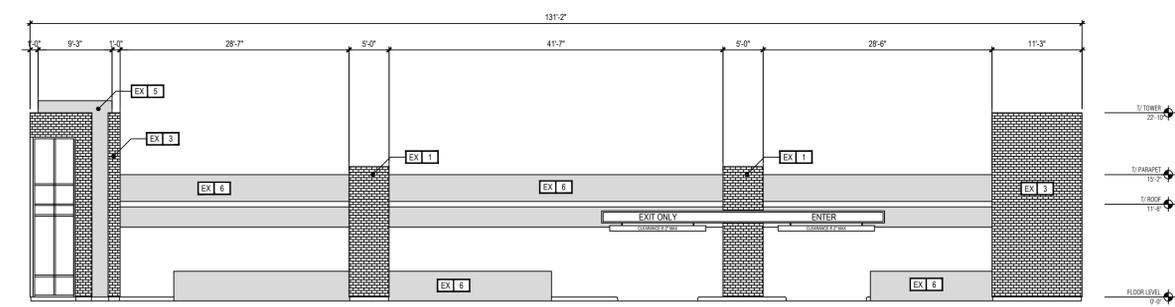

3 GARAGE - SOUTH ELEVATION  
3/32" = 1'-0"

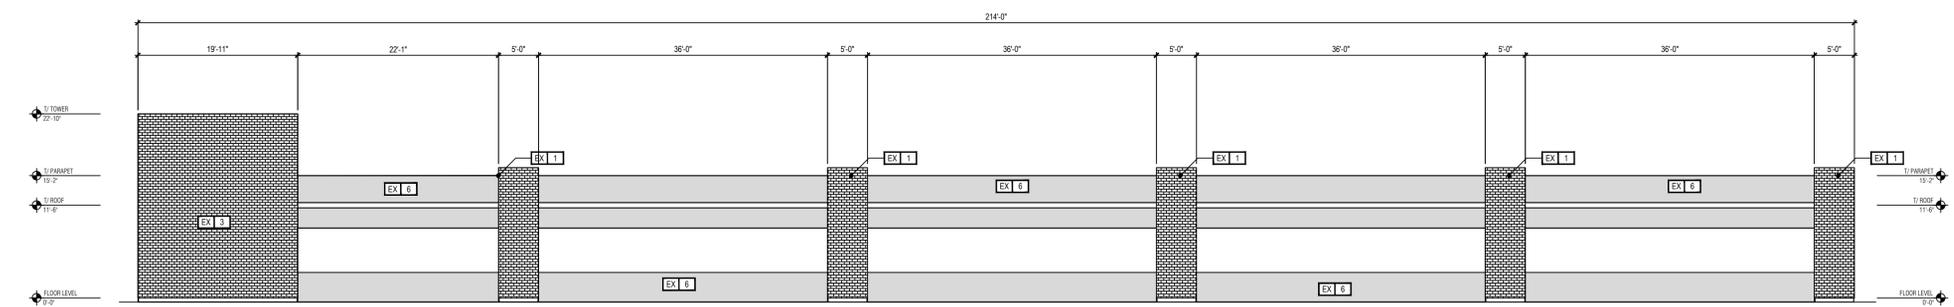

4 GARAGE - EAST ELEVATION  
3/32" = 1'-0"

HOMER 2  
SUITE BY HILTON  
FARMERS BRANCH, TX

ARCHITECT  
D. HAYES HINKLEY

ISSUE DATE  
4\_12\_2019

ISSUED FOR  
SUP REVIEW

REVISIONS

#	Description	Date

SHEET NAME  
EXTERIOR ELEVATIONS

SHEET NUMBER  
A203

