


- "avid"**
- BACKS: 0.063" P/P WHITE ALUM
  - LEDS: GEM02471-W1 LED
  - RETURNS: 0.030" P/P BLACK ALUM COIL
  - TRIMCAP: BLACK
  - FACE: 2406 WHITE ACRYLIC
  - DECORATION: V4
- "AN IHG HOTEL"**
- BACKS: 0.063" P/P WHITE ALUM
  - LEDS: GEM02471-W1 LED
  - RETURNS: TRIMLESS P/P BLACK ALUM COIL
  - TRIMCAP: NONE
  - FACE: 7328 WHITE ACRYLIC
  - DECORATION: NONE
- ONLY TO BE USED ON GRAY WALL COLOR

**SQUARE FOOTAGE**

- 121.60



**3** BUILDING SIGN DETAIL  
NOT TO SCALE

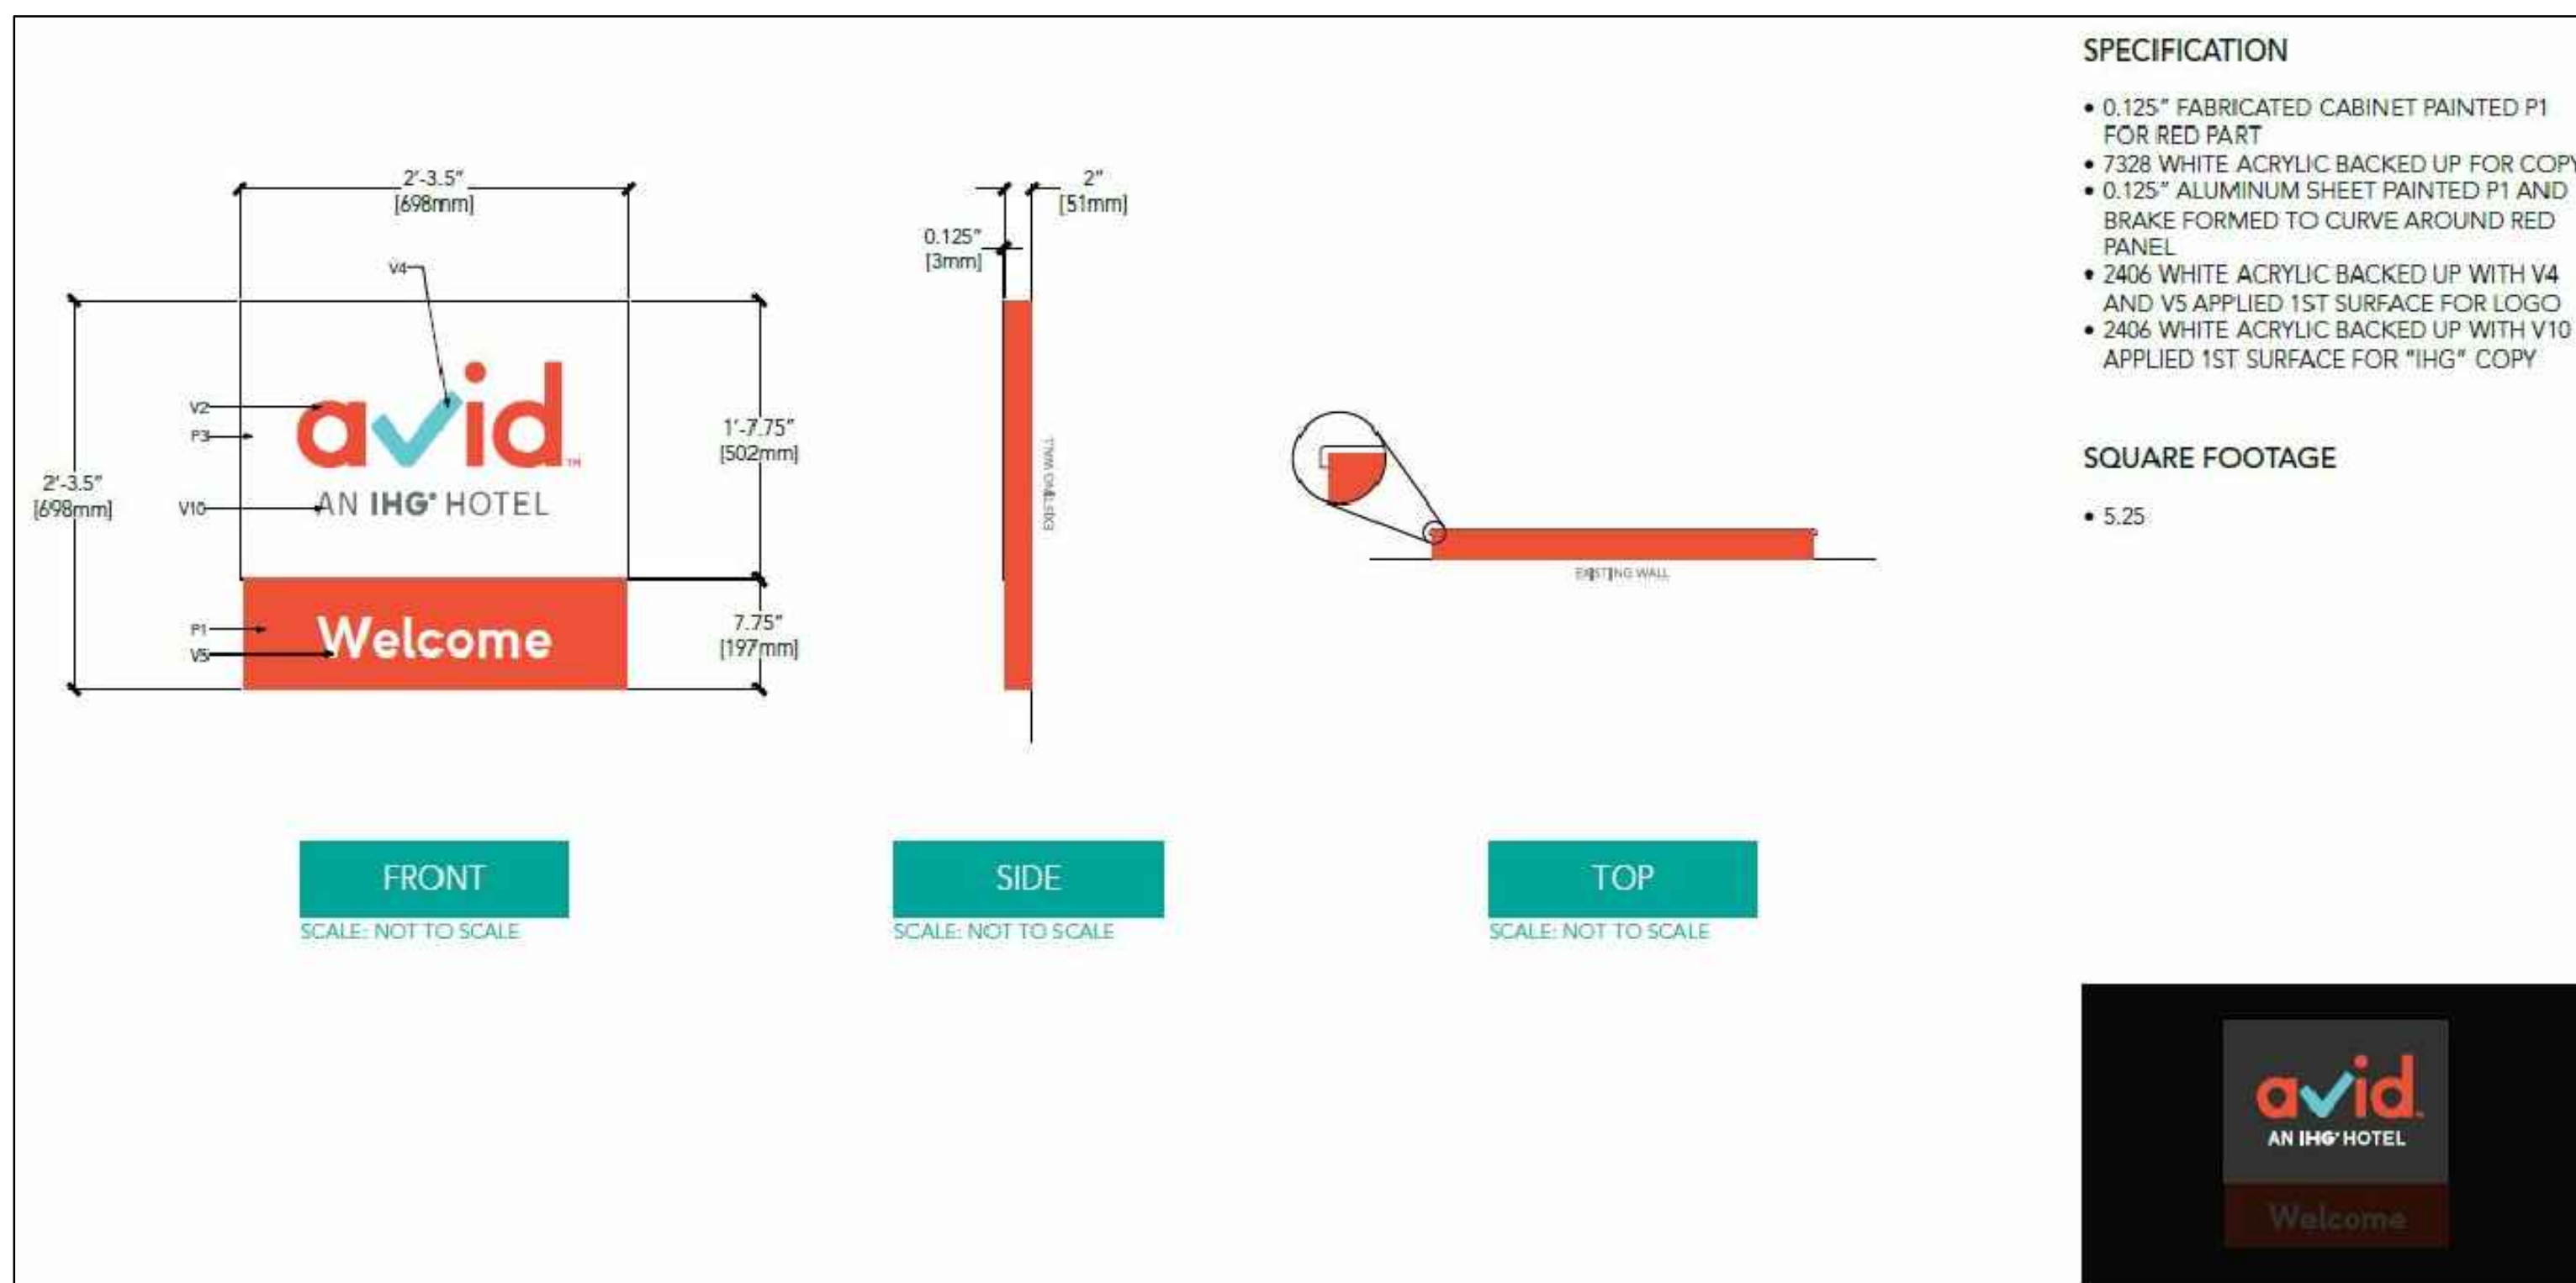


- SPECIFICATION**
- 0.125" FABRICATED CABINET PAINTED P1 FOR RED PART
  - 7328 WHITE ACRYLIC BACKED UP FOR COPY
  - 0.125" ALUMINUM SHEET PAINTED P1 AND BRAKE FORMED TO CURVE AROUND RED PANEL
  - 2406 WHITE ACRYLIC BACKED UP WITH V4 AND V5 APPLIED 1ST SURFACE FOR LOGO
  - 2406 WHITE ACRYLIC BACKED UP WITH V10 APPLIED 1ST SURFACE FOR "IHG" COPY

**SQUARE FOOTAGE**

- 5.25




**4** BUILDING SIGN DETAIL  
NOT TO SCALE

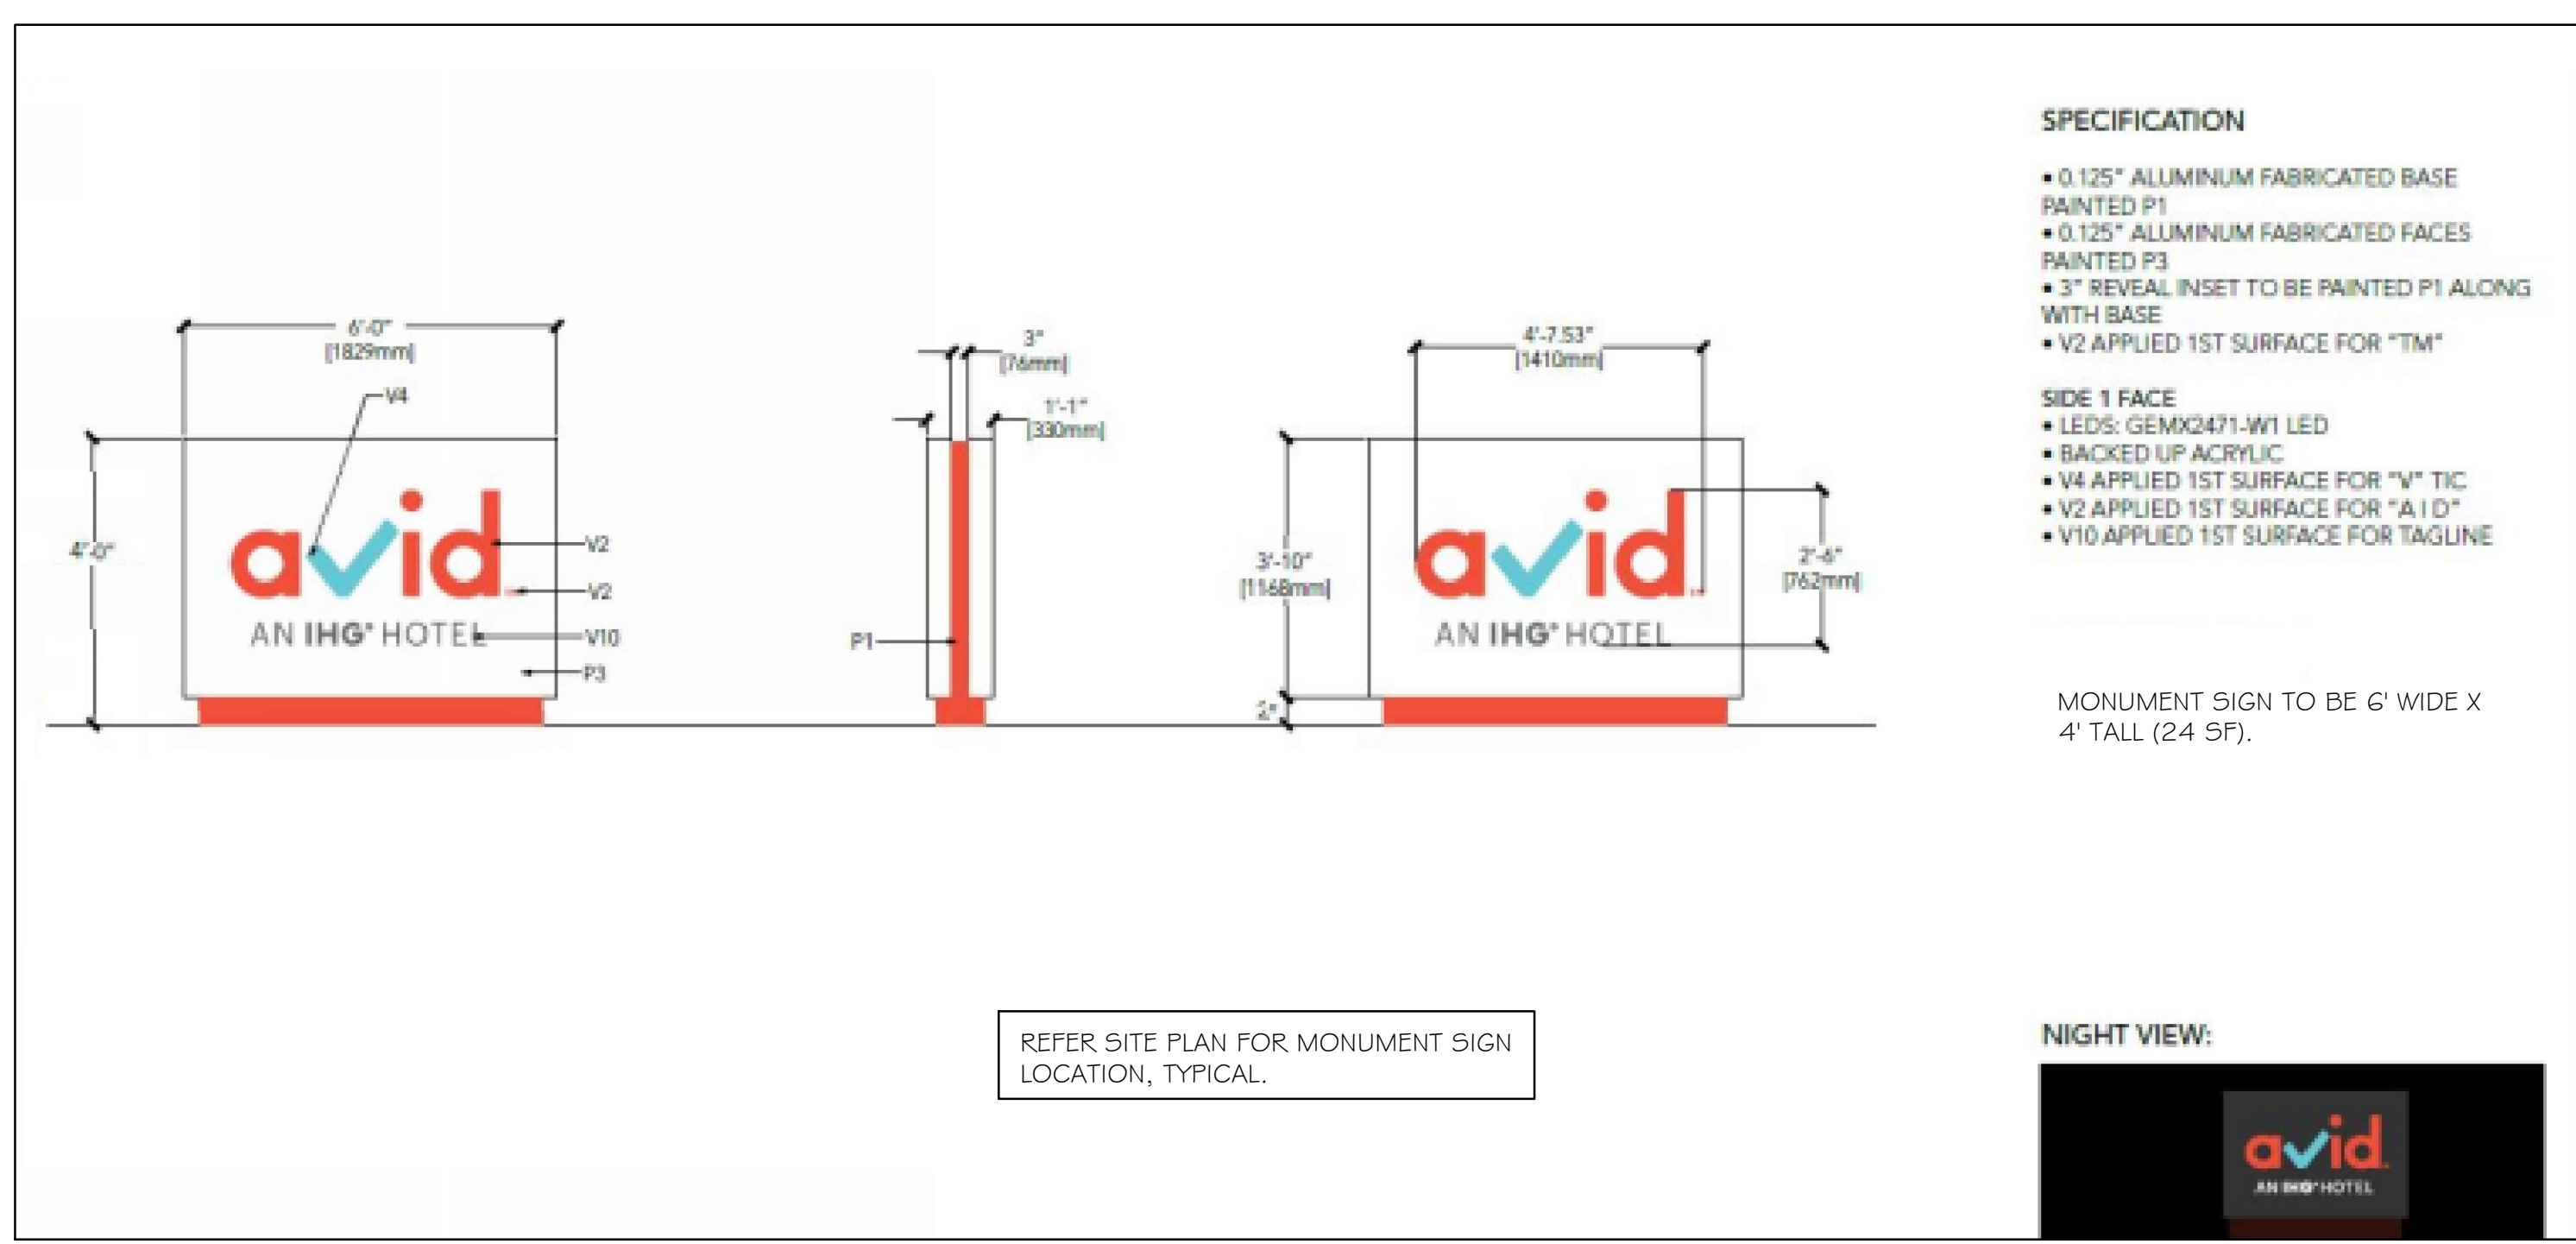

- SPECIFICATION**
- 0.125" ALUMINUM FABRICATED BASE PAINTED P1
  - 0.125" ALUMINUM FABRICATED FACES PAINTED P3
  - 3" REVEAL INSET TO BE PAINTED P1 ALONG WITH BASE
  - V2 APPLIED 1ST SURFACE FOR "TM"
- SIDE 1 FACE**
- LEDS: GEM02471-W1 LED
  - BACKED UP ACRYLIC
  - V4 APPLIED 1ST SURFACE FOR "V" TIC
  - V2 APPLIED 1ST SURFACE FOR "A I D"
  - V10 APPLIED 1ST SURFACE FOR TAGLINE

MONUMENT SIGN TO BE 6' WIDE X 4' TALL (24 SF).

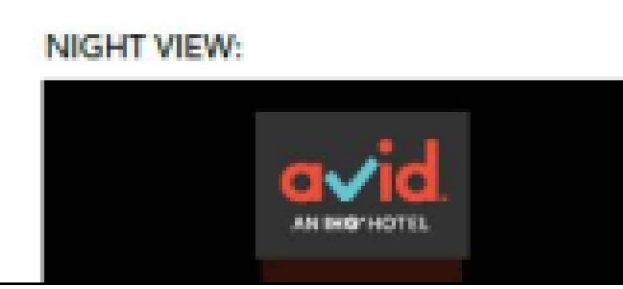

REFER SITE PLAN FOR MONUMENT SIGN LOCATION, TYPICAL.

**5** MONUMENT SIGN DETAIL  
NOT TO SCALE



NOTE: RENDERINGS ARE SHOWN FOR REFERENCE ONLY - FOR OVERALL SHAPE AND MASSING OF BUILDING. REFER EXTERIOR ELEVATIONS SHEETS A-306 AND A-307 FOR MATERIALS AND COLORS.

**1** SOUTHWEST VIEW (FRONT)  
(FROM DIPLOMAT DRIVE)  
SCALE: 1/8" = 1'-0"



**2** NORTHEAST VIEW (REAR)  
(FROM DELEGATE DRIVE CUL DE SAC)  
SCALE: 1/8" = 1'-0"

PRELIMINARY - FOR REVIEW ONLY

AVID by IHG	
DIPLOMAT DRIVE AT DELEGATE DRIVE FARMERS BRANCH, TEXAS	
LOC. #19661	
R.S.S. ARCHITECTS, LLC	103 S. MESQUITE STREET, SUITE B ARLINGTON, TEXAS 76010 PH: 817/589-9258
Date:	3-26-18
Job:	17068
Sheet:	
A-308	