



HEARTSIDE PLACE

AMBER LANE

IVAN WOOD DRIVE

1 OVERALL SITE PLAN

SCALE: 1/16" = 1'-0"

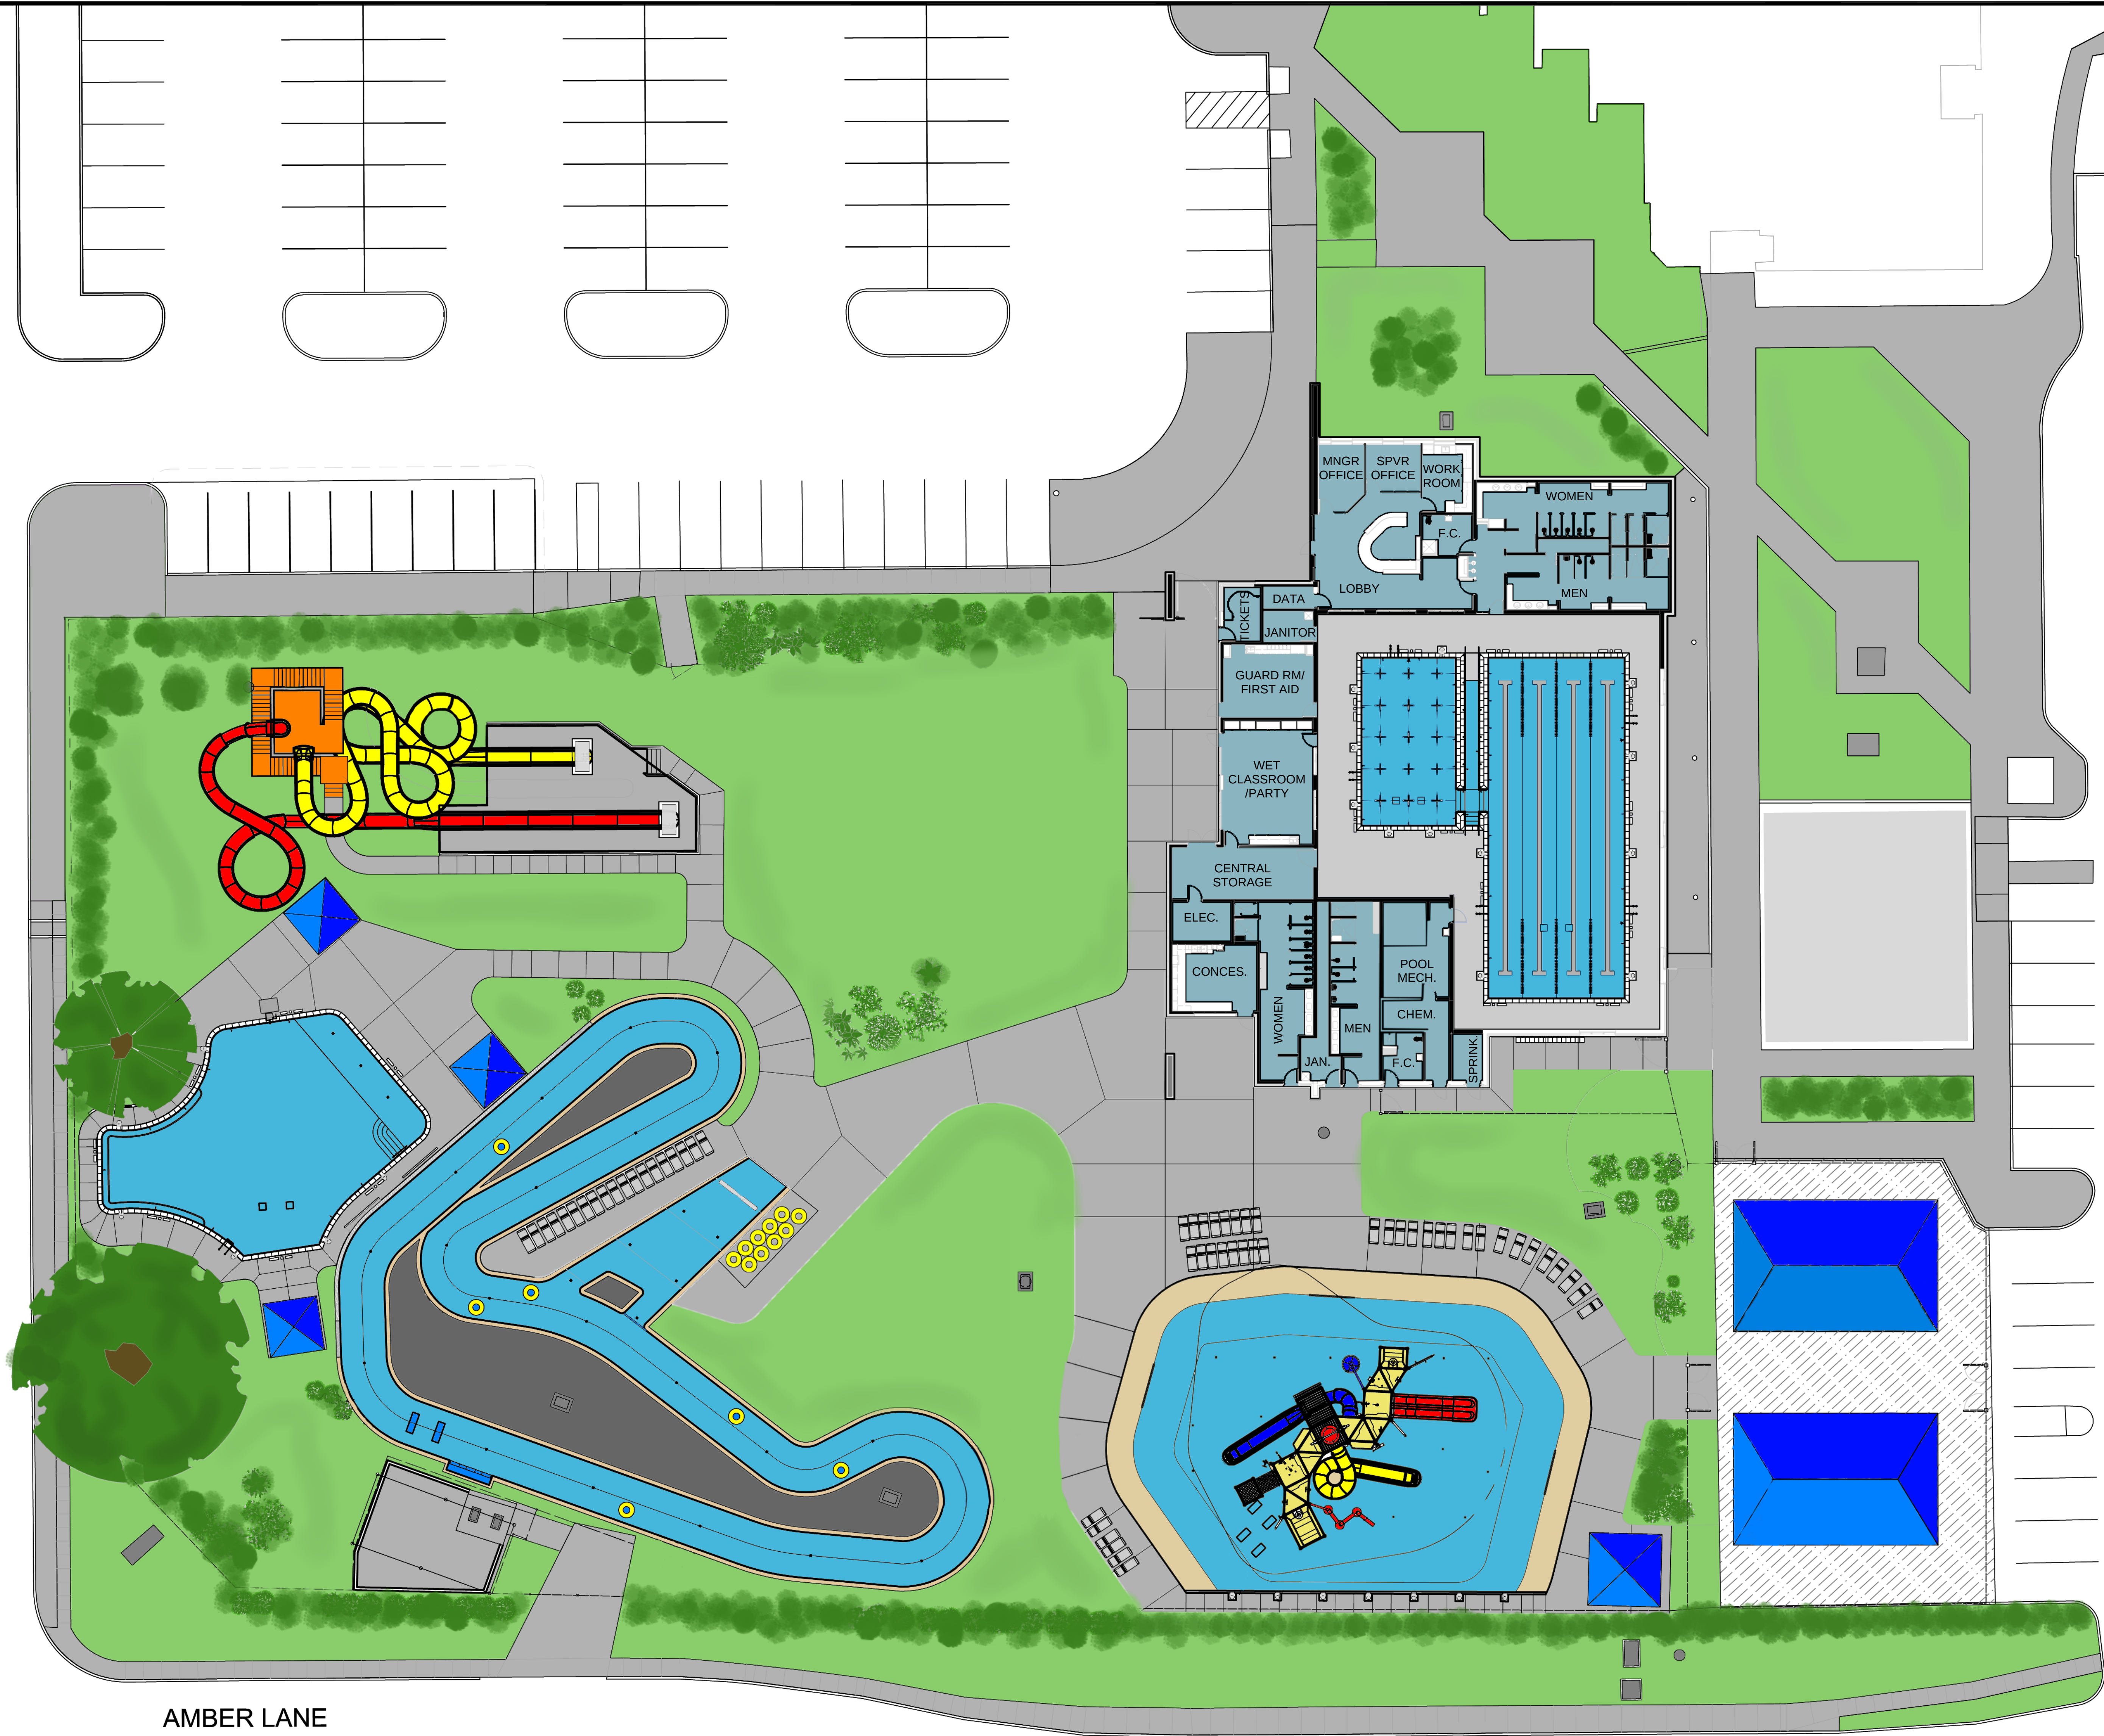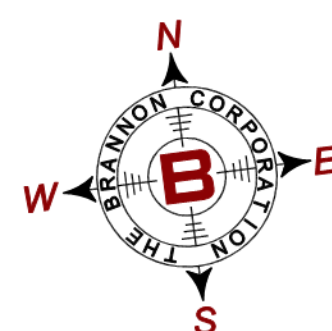

DESIGNED BY: TAB/CTB
ISSUE DATE: APR 23, 2014

THE C.T. BRANNON CORP.
1321 SOUTH BRIDGEWAY
FARMERS BRANCH, TEXAS 75234
TEL: 972.555.5555



BSA Proj. #: 21301
**BRINKLEY
SARGENT
ARCHITECTS**

CITY OF FARMERS BRANCH
FARMERS BRANCH AQ. CENTER
14032 HEARTSIDE DRIVE
FARMERS BRANCH, TEXAS 75234
OVERALL SITE PLAN

NO.	DATE	REVISIONS	REMARKS
1			
2			
3			
4			
5			

ISSUED FOR:
PERMIT REVIEW
AND
CONSTRUCTION

PROJECT NO. 13073

SHEET NO.

SP1.0