


This document, together with the concepts and designs presented herein, as an instrument of service, is intended only for the specific purpose and client for which it was prepared. Reuse of and improper reliance on this document without written authorization and adaptation by Kimley-Horn and Associates, Inc. shall be without liability to Kimley-Horn and Associates, Inc.

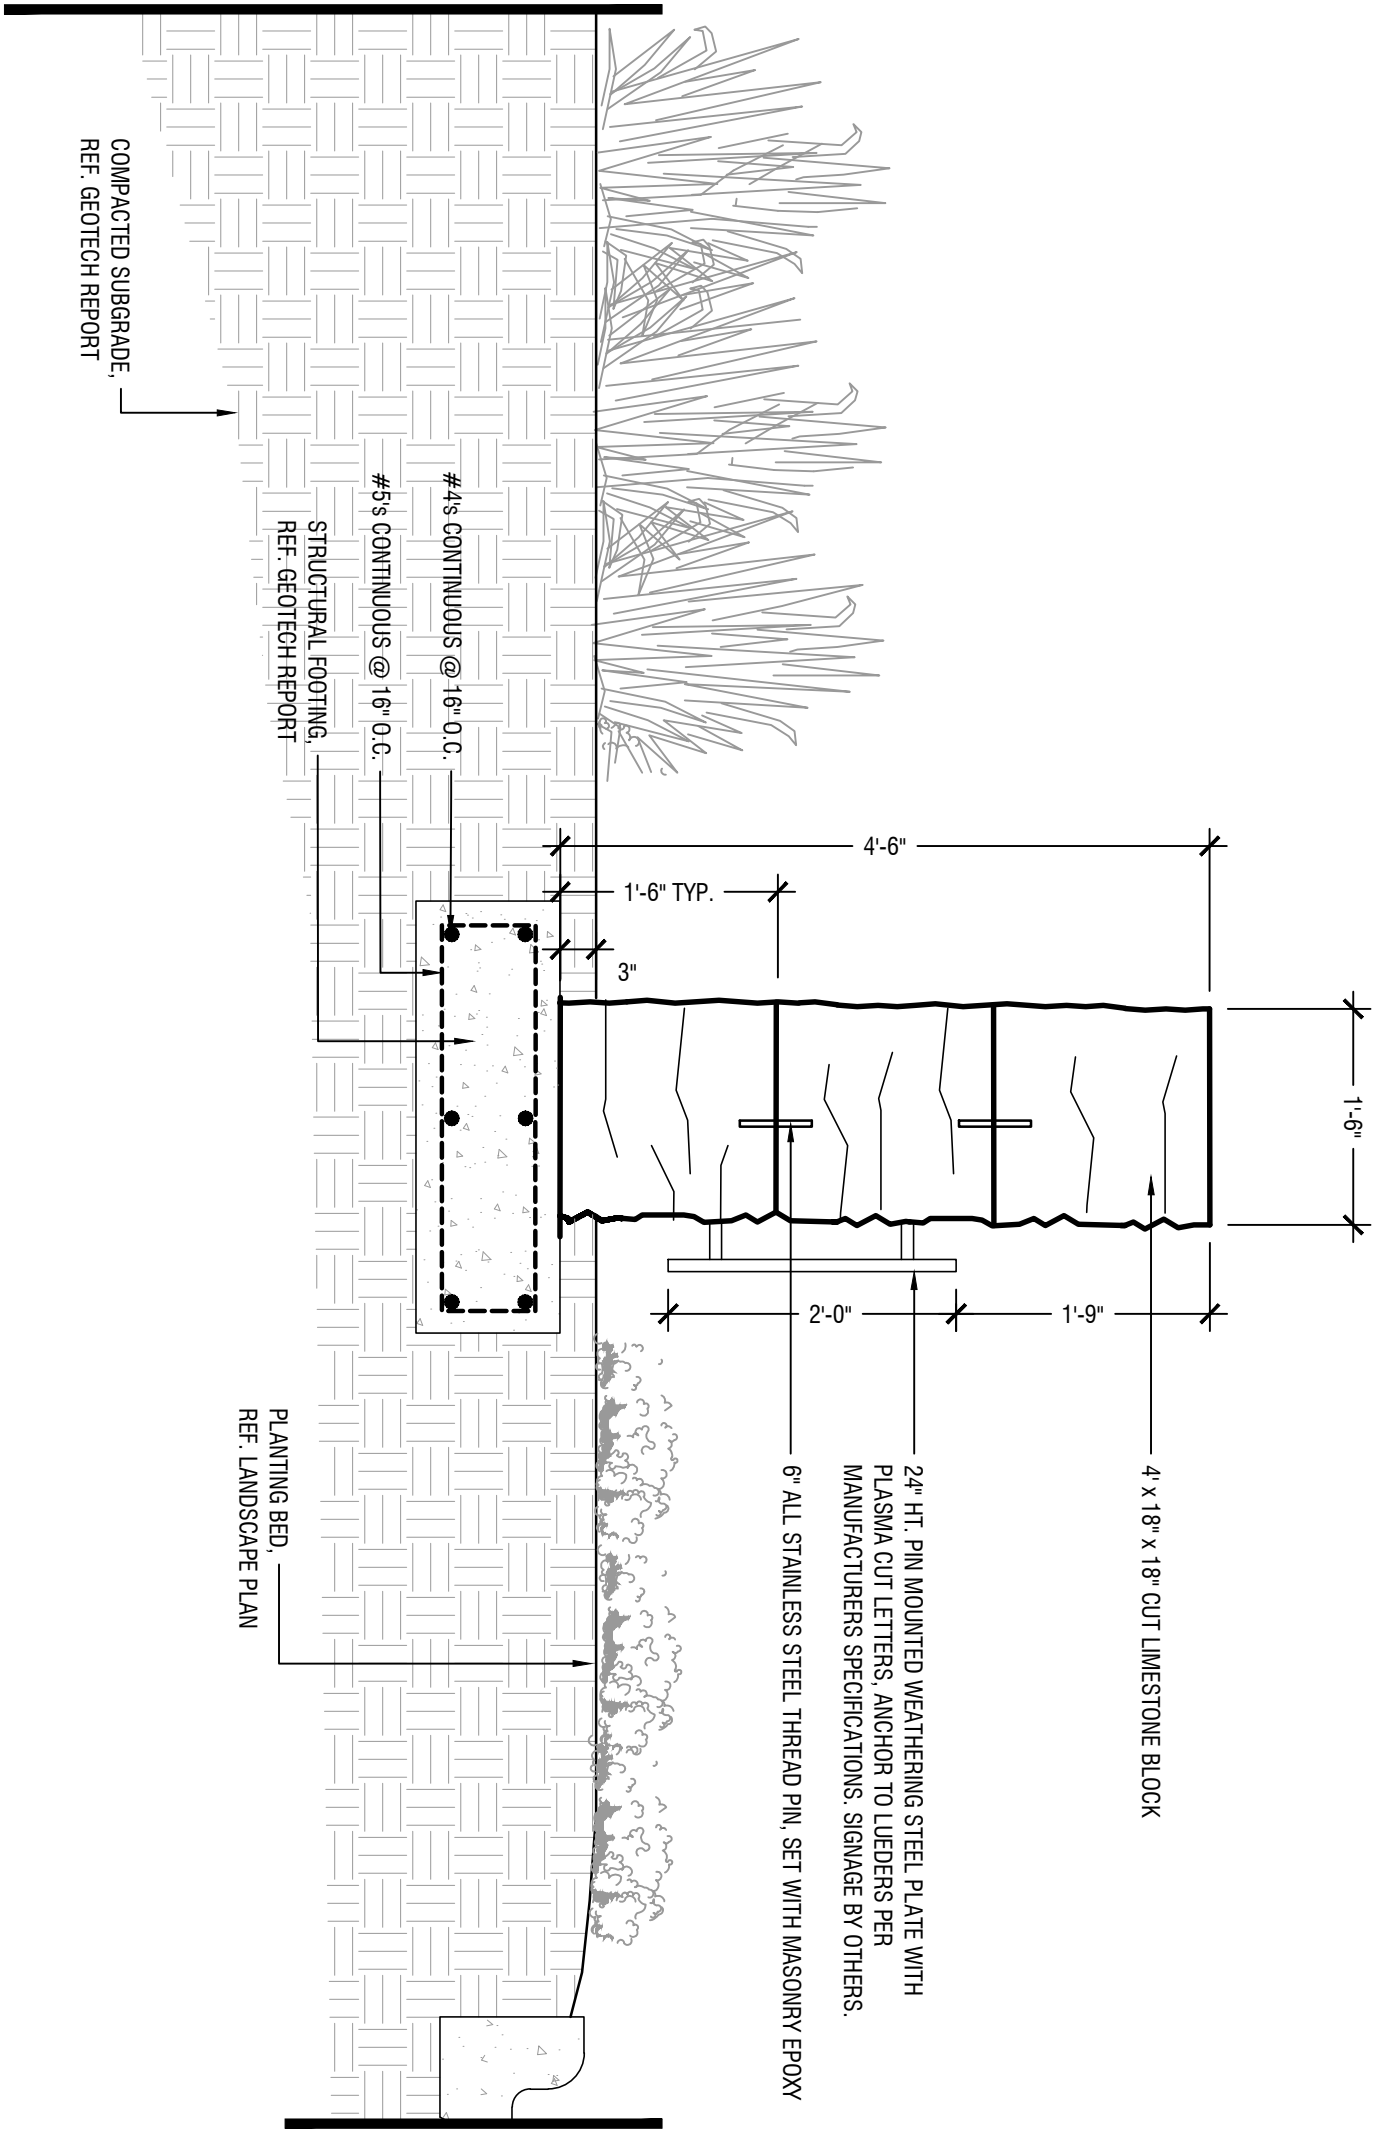


NOTE:
ALL STONE WALL AND COLUMN DRAWINGS FOR DESIGN
INTENT ONLY. CONTRACTOR TO SUBMIT SIGNED AND
SEALED SHOP DRAWING FOR STRUCTURAL REINFORCEMENT
FOR REVIEW BY LANDSCAPE ARCHITECT.

Monument Wall Section

Scale: 3/4" = 1'-0"

NOTE:
ALL STONE WALL AND COLUMN DRAWINGS FOR DESIGN
INTENT ONLY. CONTRACTOR TO SUBMIT SIGNED AND
SEALED SHOP DRAWING FOR STRUCTURAL REINFORCEMENT
FOR REVIEW BY LANDSCAPE ARCHITECT.

PLAN

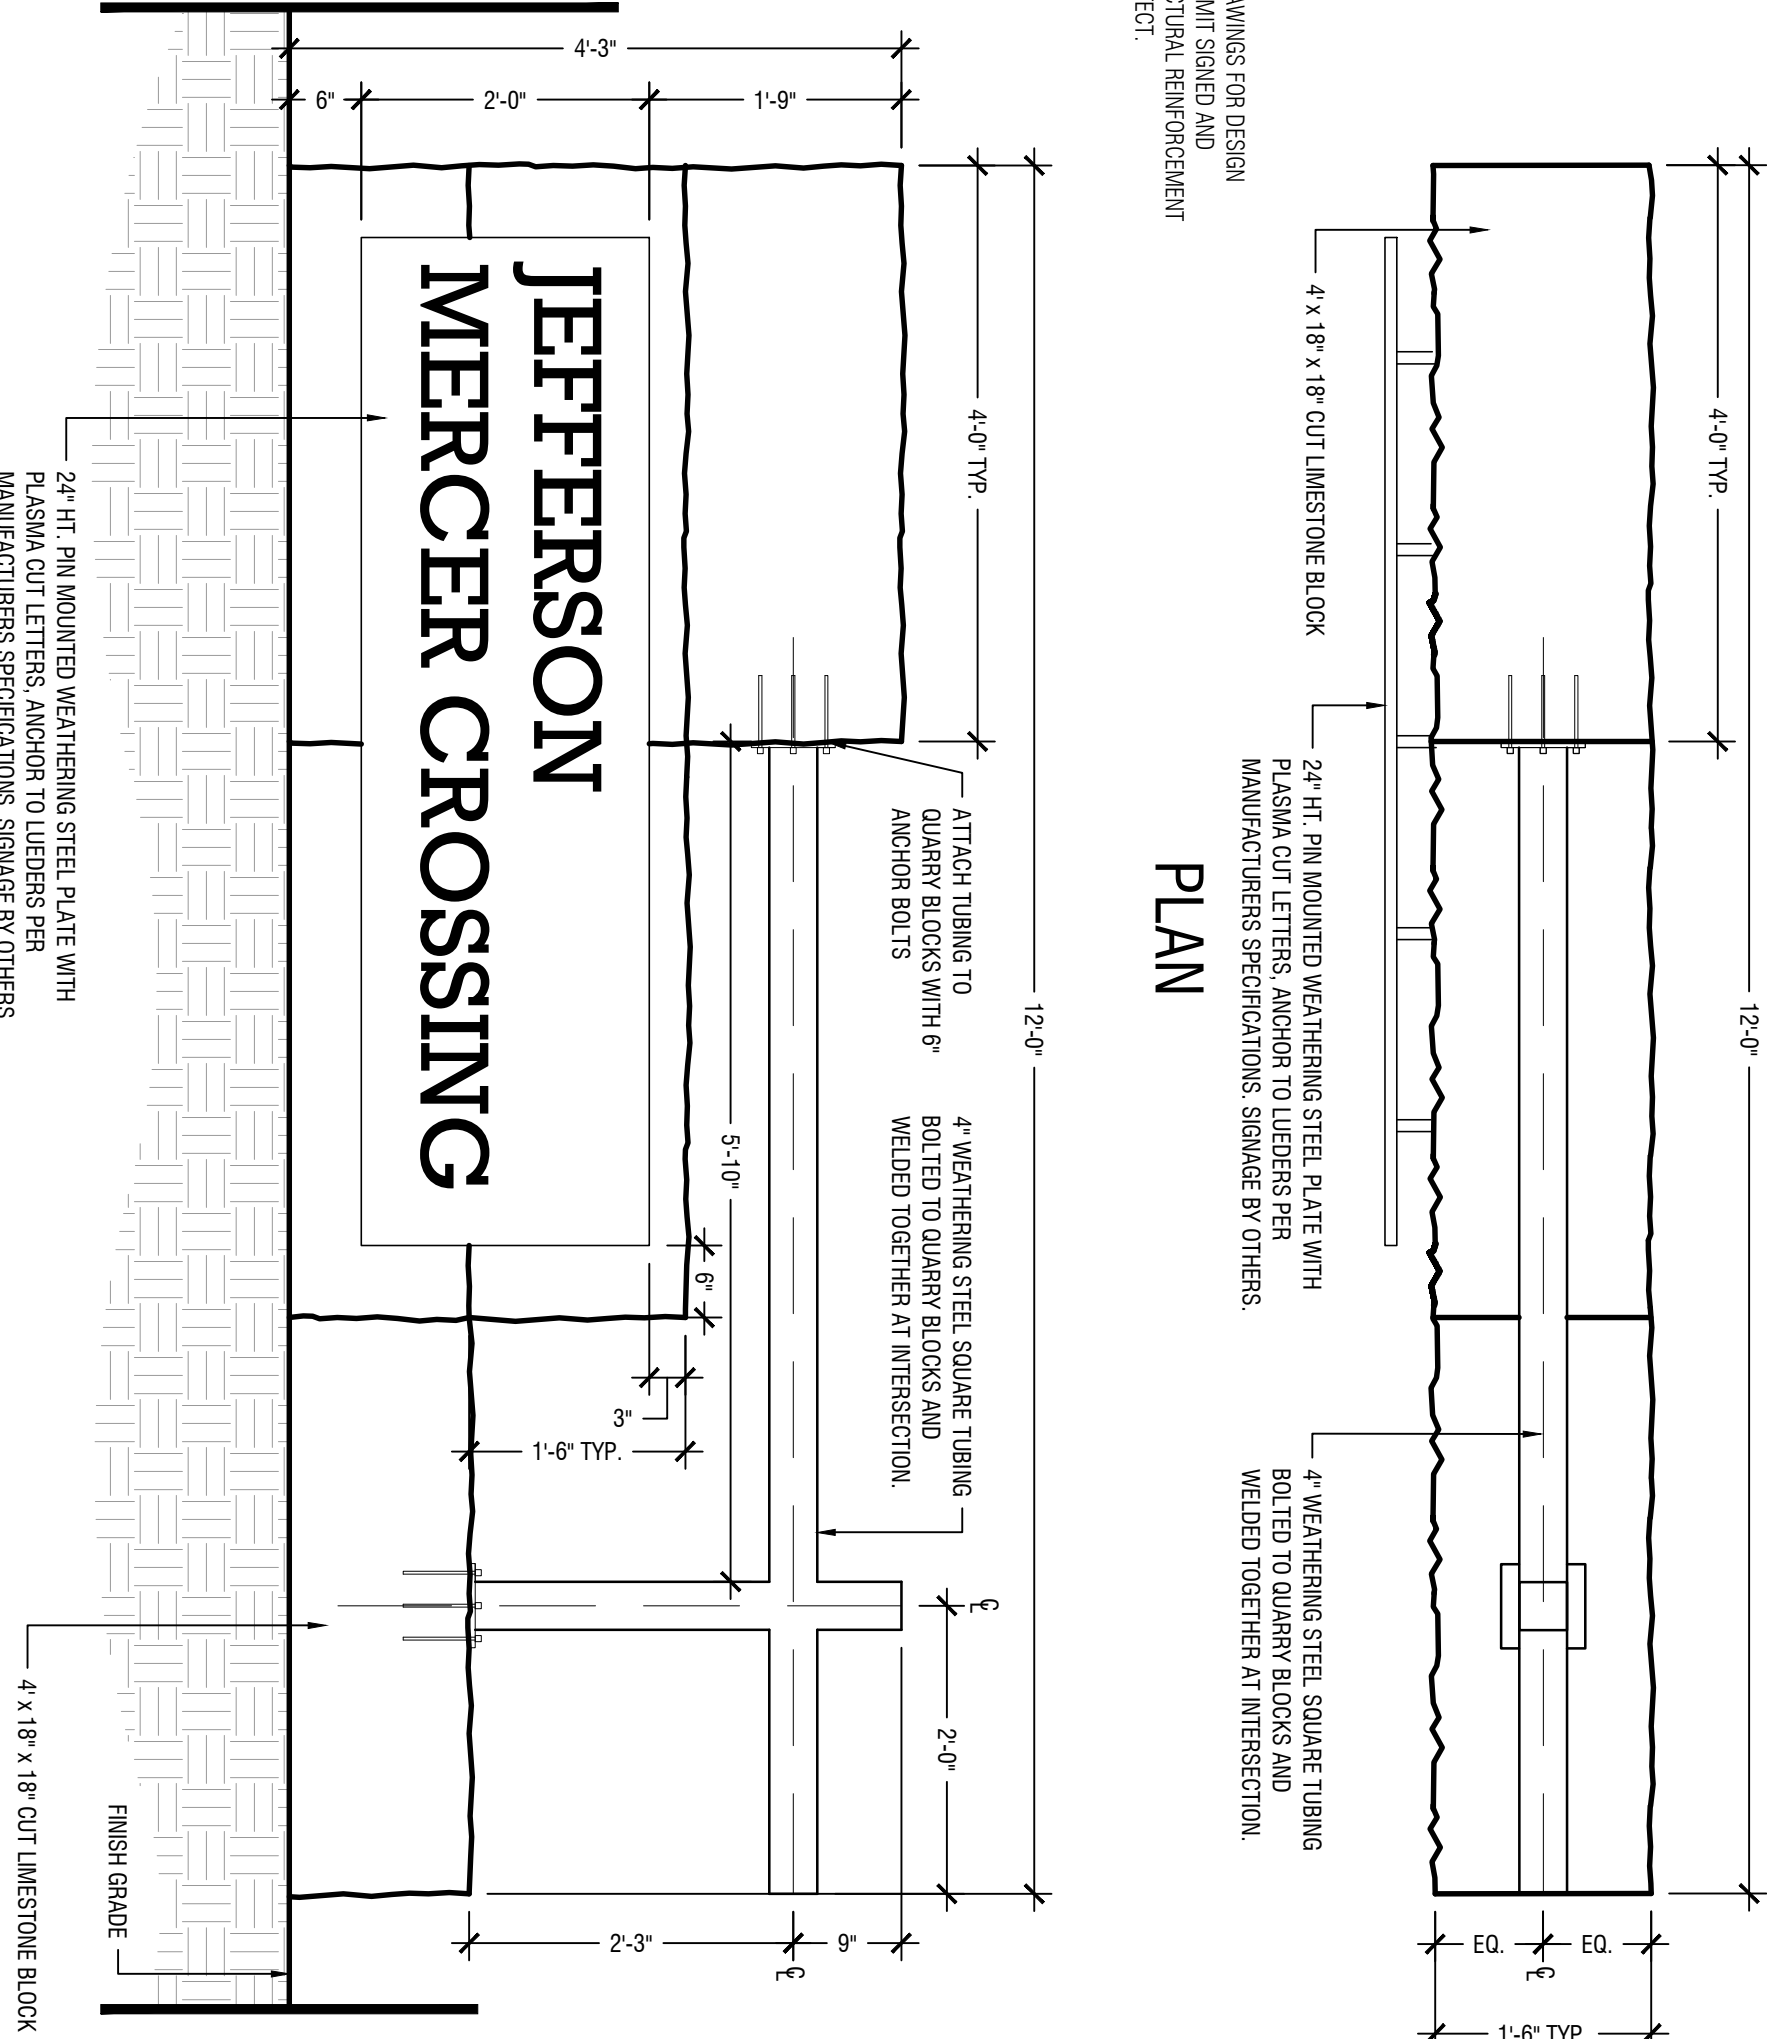

ELEVATION

Monument Wall Plan/Elevation

Scale: 3/4" = 1'-0"