


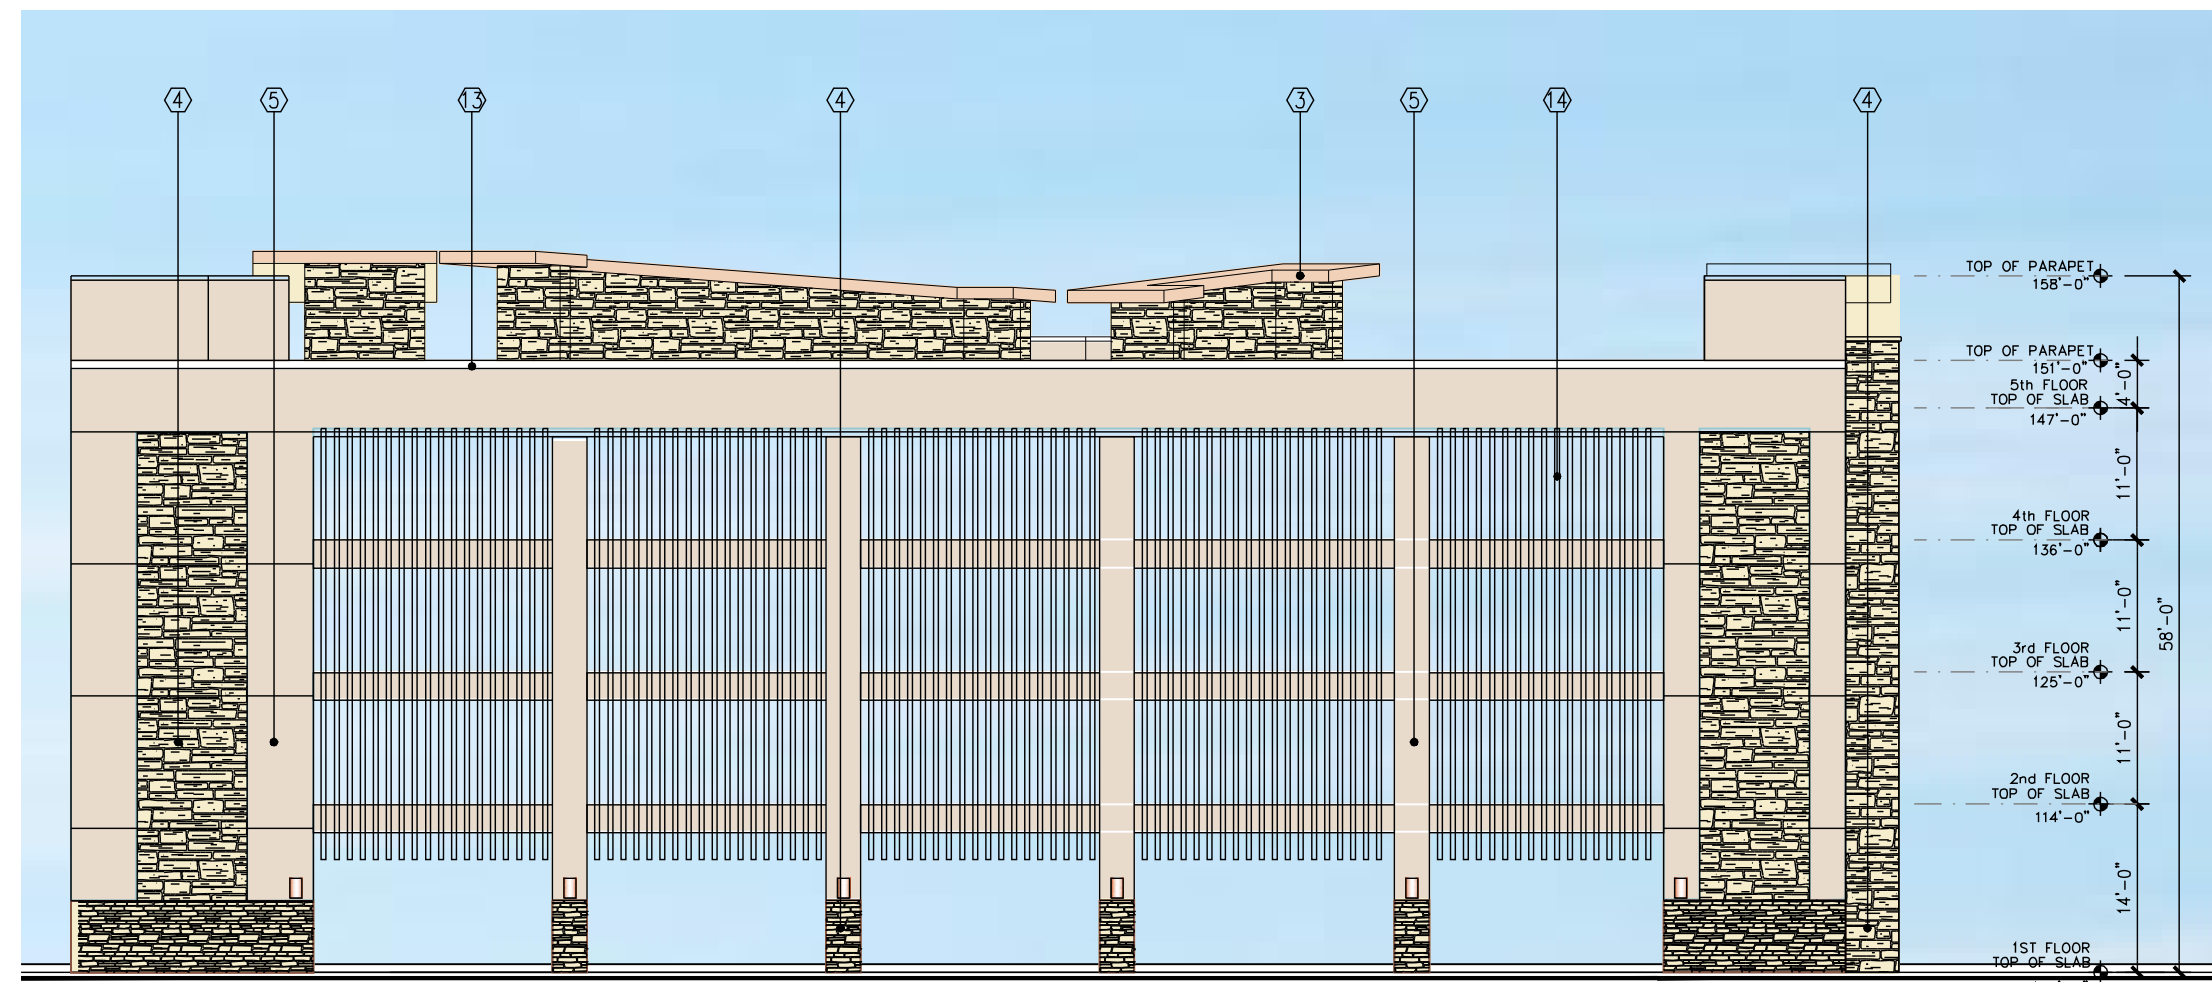


C1 SOUTH ELEVATION
SCALE : 1/16"=1'-0"



B1 WEST ELEVATION
SCALE : 1/16"=1'-0"



B2 EAST ELEVATION
SCALE : 1/16"=1'-0"

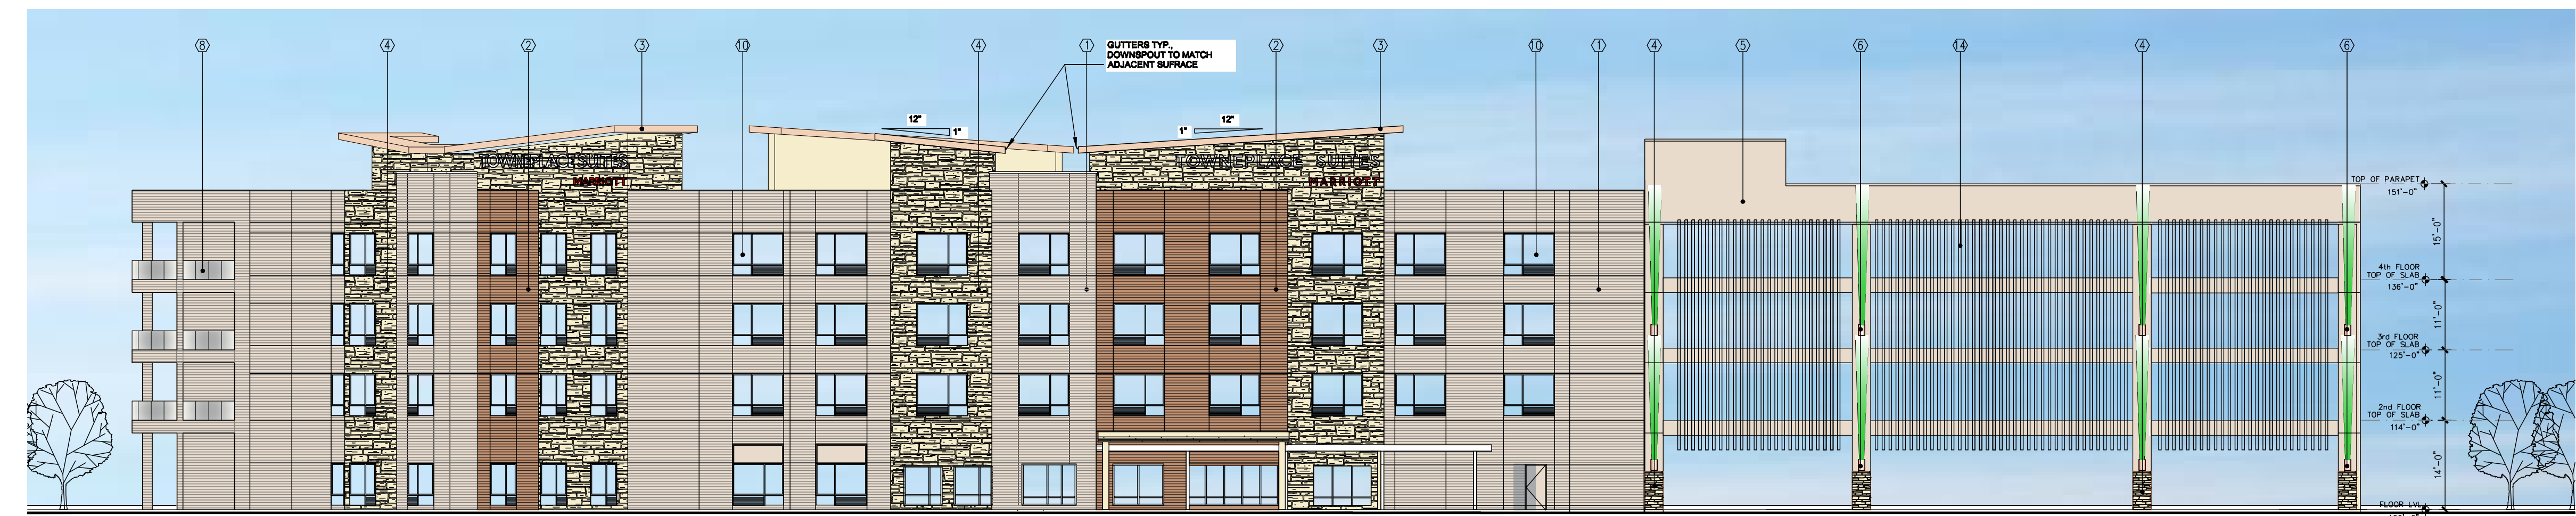

A1 NORTH ELEVATION
SCALE : 1/16"=1'-0"

BUILDING SURFACE MATERIALS MATRIX										
MATERIAL	NORTH ELEVATION		EAST ELEVATION		SOUTH ELEVATION		WEST ELEVATION		ALL SIDES TOTAL	
	SF	%	SF	%	SF	%	SF	%	SF	%
OVERALL FACADE AREA	14,380	100 %	7,508	100 %	18,032	100 %	7,823	100 %	47,481	100 %
FENESTRATION AREA	5,710	40 %	2,288	30 %	6,831	38 %	3,789	60 %	18,718	40 %
NET SURFACE AREA	8,680	100%	5,218	100%	11,101	100%	3,734	100%	28,733	100 %
BRICK ①②	4,989	58%	3,838	68%	7,250	65%	0	0 %	15,777	55 %
EIFS ③	71	1%	71	1%	71	1%	0	0 %	213	1 %
STONE ④	1,585	18%	1,809	31%	1,745	16%	1,227	33 %	6,168	21 %
CONCRETE ⑤	2,035	23%	0	0%	2,035	18%	2,507	67 %	6,577	23 %

EXTERIOR FINISH SCHEDULE			
FIN. #	MATERIAL	COLOR	MANUFACTURER
①	BRICK 1	VELOUR GLACIER WHITE	ACME
②	BRICK 2	GARNET VEL	ACME
③	EIFS	DARK GREY	-
④	DRY-STACKED STONE	WHITE	ACME
⑤	PAINT FINISH ON CONCRETE	WHITE	
⑥	EXTERIOR WALL SCIENCE		
⑦	DECORATIVE LINEAR LED LIGHTING		
⑧	BALCONY WITH GLASS RAILING	GRAY TINT	
⑨	NOT USED		
⑩	GLAZING	GRAY TINT	
⑪	1" WINDOW GLAZING	GRAY TINT	
⑫	1" STOREFRONT GLAZING IN ALUMINUM FRAME	GRAY TINT	
⑬	METAL COPING	MATCH ADJACENT COLORS	
⑭	RAILINGS, DECORATIVE GRILLS & MISC. METAL	DARK BROWN	