



KEY PLAN LEGEND

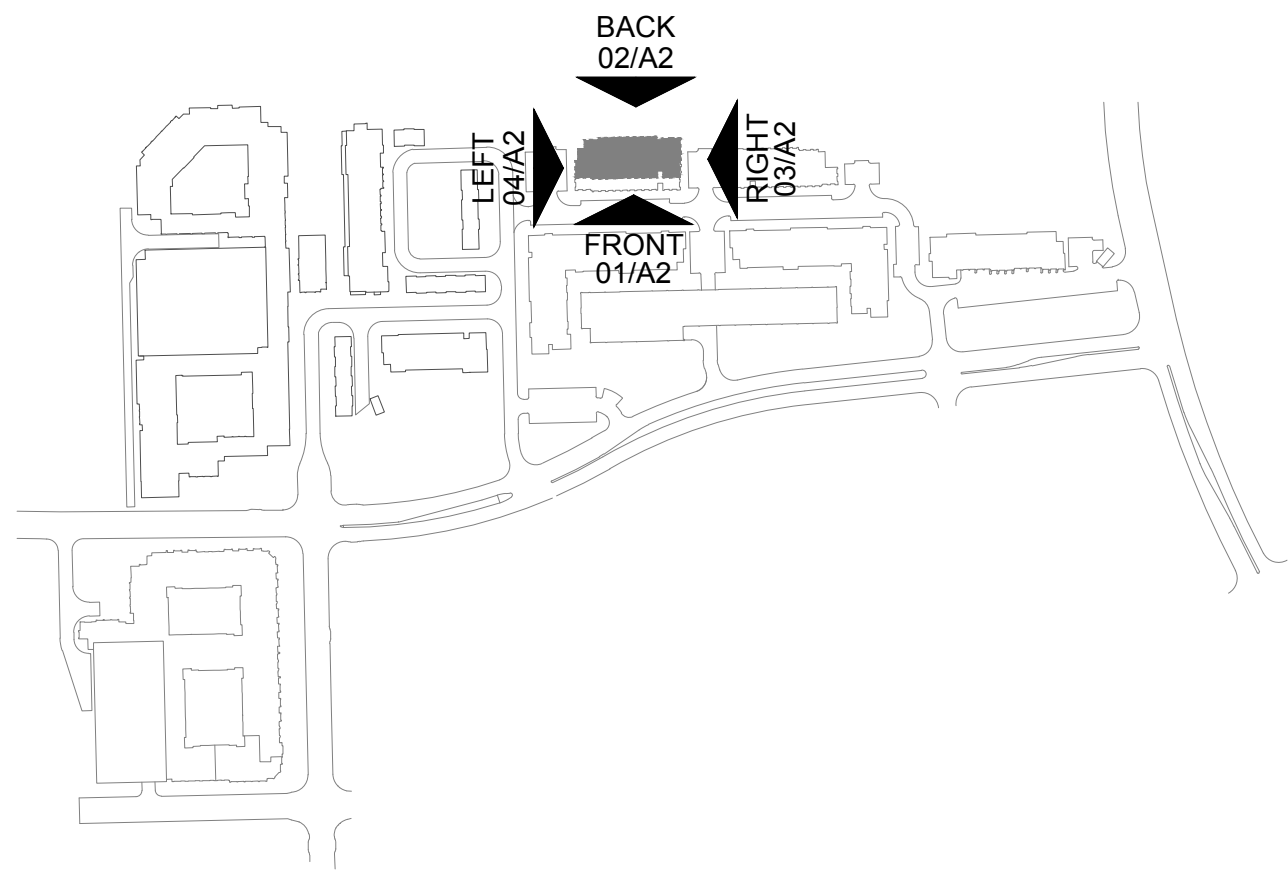

MATERIAL ELEVATION LEGEND

- | | | | |
|----------------------------------|---------------------------------|---------------------------------|---|
| 1 BRICK VENEER SYSTEM | 7 STEEL COLUMN | 13 SCUPPER AND DOWNSPOUT SYSTEM | 19 PERFORATED METAL SCREEN |
| 2 CEMENTITIOUS LAP SIDING SYSTEM | 8 COMPOSITE SHINGLE ROOF SYSTEM | 14 EXPOSED CONCRETE | 20 BRICK ROWLOCK / HEADER |
| 3 CEMENTITIOUS PANEL SYSTEM | 9 CANOPY SYSTEM | 15 WINDOW SYSTEM | 21 COMP. SHINGLE ROOF SYSTEM BEHIND - PH1 MATCH |
| 4 METAL PANEL SYSTEM | 10 STEEL STAIR | 16 EXTERIOR DOOR SYSTEM | |
| 5 BALCONY SYSTEM | 11 CAST STONE | 17 PAINTED METAL GARAGE DOOR | |
| 6 TUBE STEEL GUARDRAIL SYSTEM | 12 PARAPET WALL | 18 STANDING SEAM ROOF | |

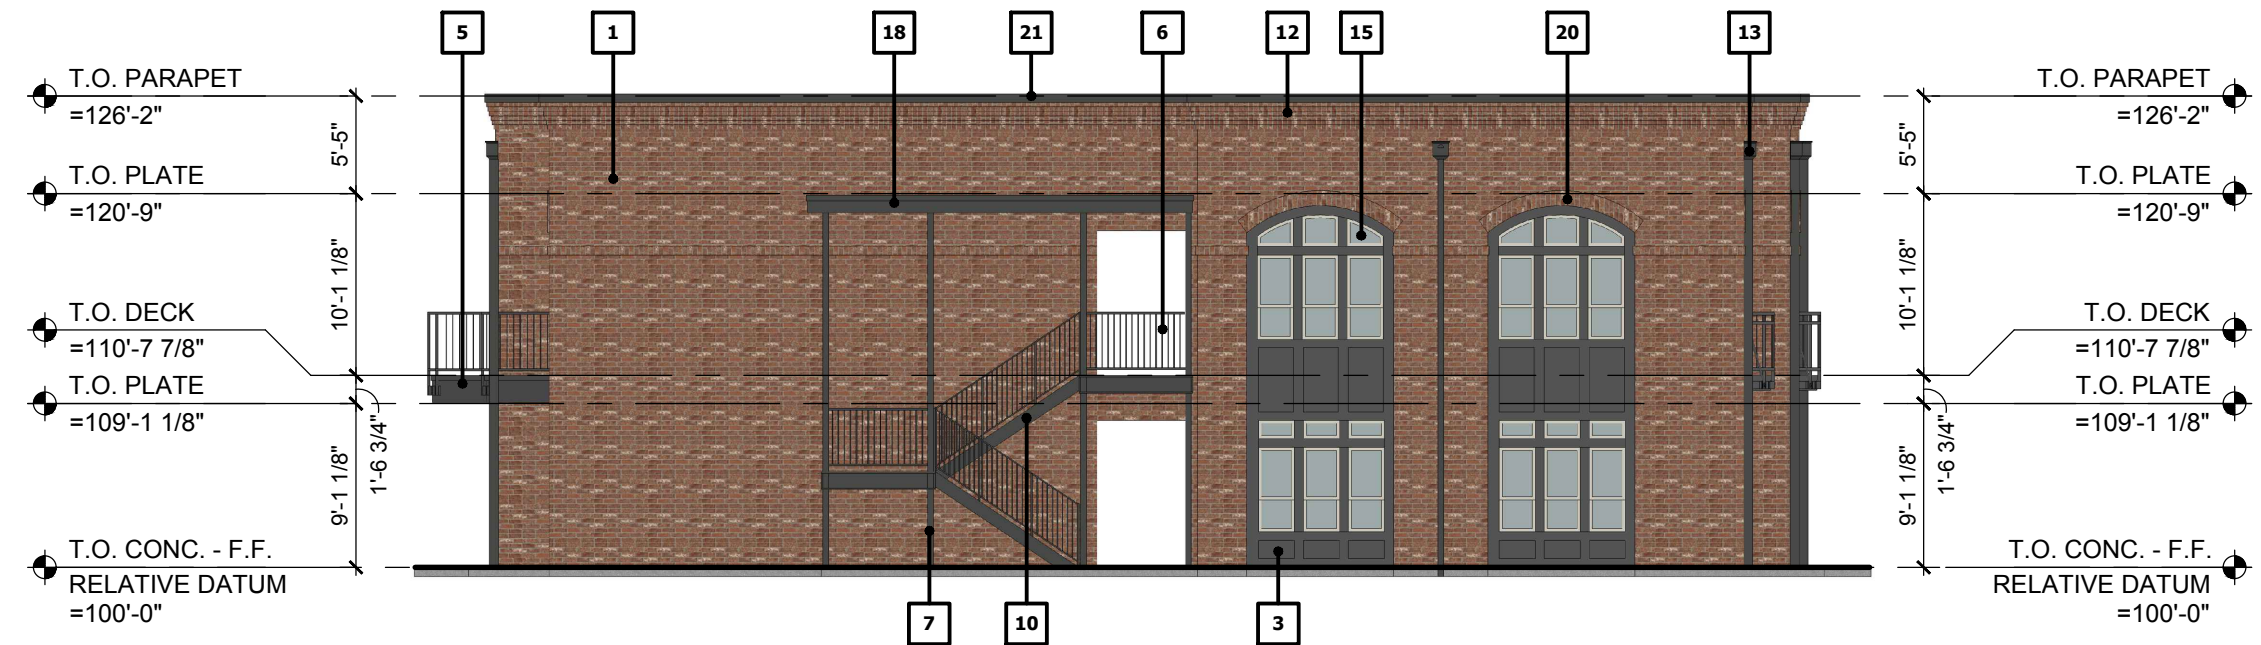

04 LEFT ELEVATION - BLDG #9
SCALE: 3/32" = 1'-0"



03 RIGHT ELEVATION - BLDG #9
SCALE: 3/32" = 1'-0"




02 BACK ELEVATION - BLDG #9
SCALE: 3/32" = 1'-0"



01 FRONT ELEVATION - BLDG #9
SCALE: 3/32" = 1'-0"

KEY PLAN LEGEND

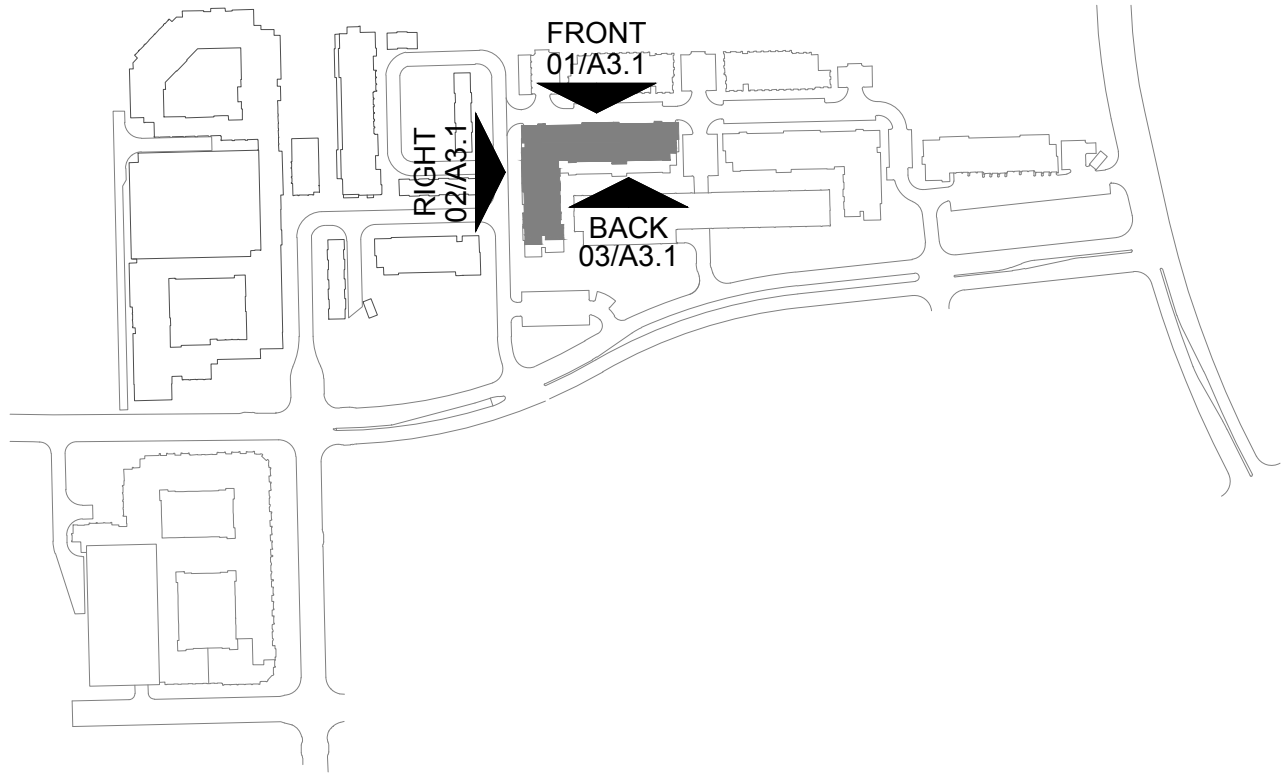

MATERIAL ELEVATION LEGEND

- 1

BRICK VENEER SYSTEM
- 2

CEMENTITIOUS LAP SIDING SYSTEM
- 3

CEMENTITIOUS PANEL SYSTEM
- 4

METAL PANEL SYSTEM
- 5

BALCONY SYSTEM
- 6

TUBE STEEL GUARDRAIL SYSTEM

7

STEEL COLUMN

8

COMPOSITE SHINGLE ROOF SYSTEM

9

CANOPY SYSTEM

10

STEEL STAIR

11

CAST STONE

12

PARAPET WALL

13

SCUPPER AND DOWNSPOUT SYSTEM

14

EXPOSED CONCRETE

15

WINDOW SYSTEM

16

EXTERIOR DOOR SYSTEM

17

PAINTED METAL GARAGE DOOR

18

STANDING SEAM ROOF

19

PERFORATED METAL SCREEN


20

BRICK ROWLOCK / HEADER

21

COMP. SHINGLE ROOF SYSTEM BEHIND - PH1 MATCH

KEY PLAN LEGEND

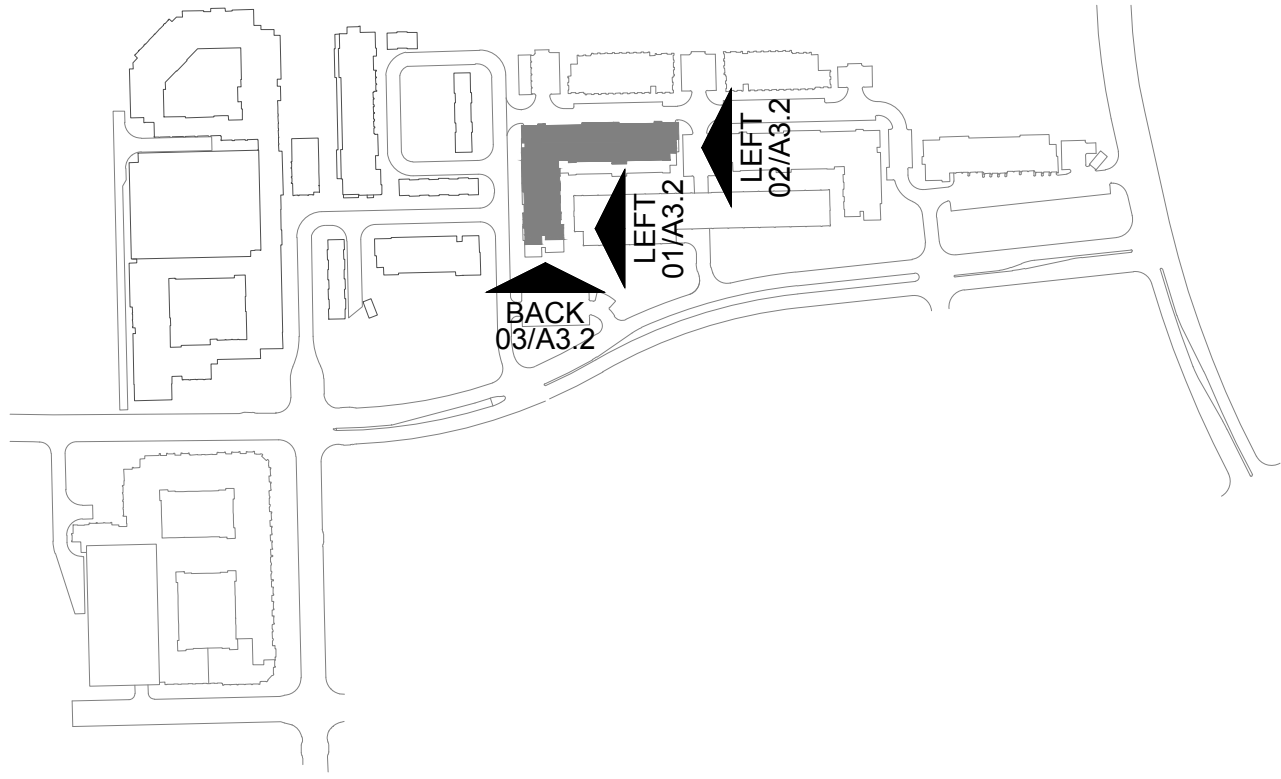

MATERIAL ELEVATION LEGEND

- 1

BRICK VENEER SYSTEM
- 2

CEMENTITIOUS LAP SIDING SYSTEM
- 3

CEMENTITIOUS PANEL SYSTEM
- 4

METAL PANEL SYSTEM
- 5

BALCONY SYSTEM
- 6

TUBE STEEL GUARDRAIL SYSTEM
- 7

STEEL COLUMN
- 8

COMPOSITE SHINGLE ROOF SYSTEM
- 9

CANOPY SYSTEM
- 10

STEEL STAIR
- 11

CAST STONE
- 12

PARAPET WALL
- 13

SCUPPER AND DOWNSPOUT SYSTEM
- 14

EXPOSED CONCRETE
- 15

WINDOW SYSTEM
- 16

EXTERIOR DOOR SYSTEM
- 17

PAINTED METAL GARAGE DOOR
- 18

STANDING SEAM ROOF
- 19

PERFORATED METAL SCREEN
- 20

BRICK ROWLOCK / HEADER
- 21

COMP. SHINGLE ROOF SYSTEM BEHIND - PH1 MATCH



03 BACK ELEVATION - BLDG #10

SCALE: 3/32" = 1'-0"



02 LEFT ELEVATION - BLDG #10


SCALE: 3/32" = 1'-0"



01 COURTYARD LEFT ELEVATION - BLDG #10

SCALE: 3/32" = 1'-0"

KEY PLAN LEGEND

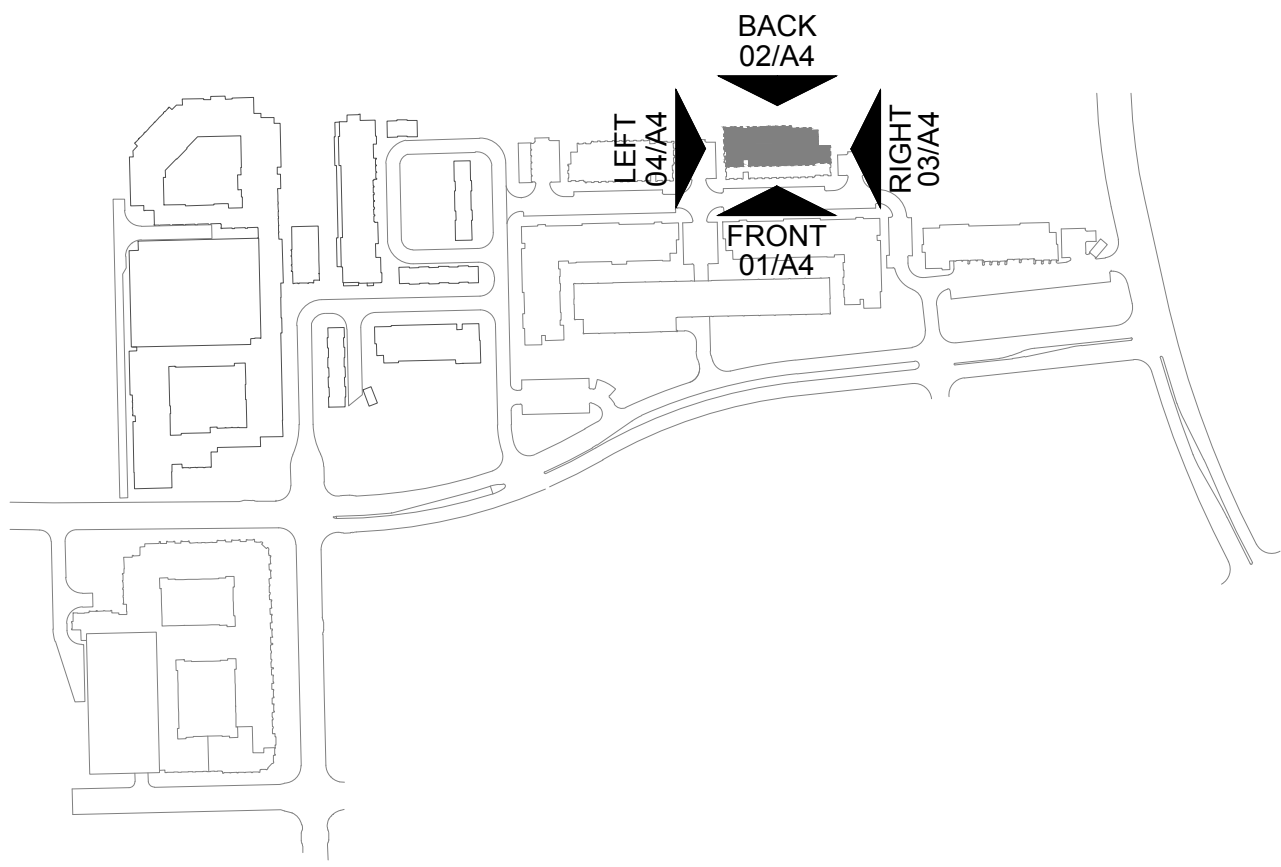

MATERIAL ELEVATION LEGEND

- 1

BRICK VENEER SYSTEM
- 2

CEMENTITIOUS LAP SIDING SYSTEM
- 3

CEMENTITIOUS PANEL SYSTEM
- 4

METAL PANEL SYSTEM
- 5

BALCONY SYSTEM
- 6

TUBE STEEL GUARDRAIL SYSTEM
- 7

STEEL COLUMN
- 8

COMPOSITE SHINGLE ROOF SYSTEM
- 9

CANOPY SYSTEM
- 10

STEEL STAIR
- 11

CAST STONE
- 12

PARAPET WALL
- 13

SCUPPER AND DOWNSPOUT SYSTEM
- 14

EXPOSED CONCRETE
- 15

WINDOW SYSTEM
- 16

EXTERIOR DOOR SYSTEM
- 17

PAINTED METAL GARAGE DOOR
- 18

STANDING SEAM ROOF
- 19

PERFORATED METAL SCREEN
- 20

BRICK ROWLOCK / HEADER
- 21

COMP. SHINGLE ROOF SYSTEM BEHIND - PH1 MATCH



04 LEFT ELEVATION - BLDG #11
SCALE: 3/32" = 1'-0"



03 RIGHT ELEVATION - BLDG #11
SCALE: 3/32" = 1'-0"



02 BACK ELEVATION - BLDG #11
SCALE: 3/32" = 1'-0"



01 FRONT ELEVATION - BLDG #11
SCALE: 3/32" = 1'-0"


 N



06 COURTYARD BACK ELEVATION - BLDG #12
SCALE: 3/32" = 1'-0"



05 COURTYARD RIGHT ELEVATION - BLDG #12
SCALE: 3/32" = 1'-0"

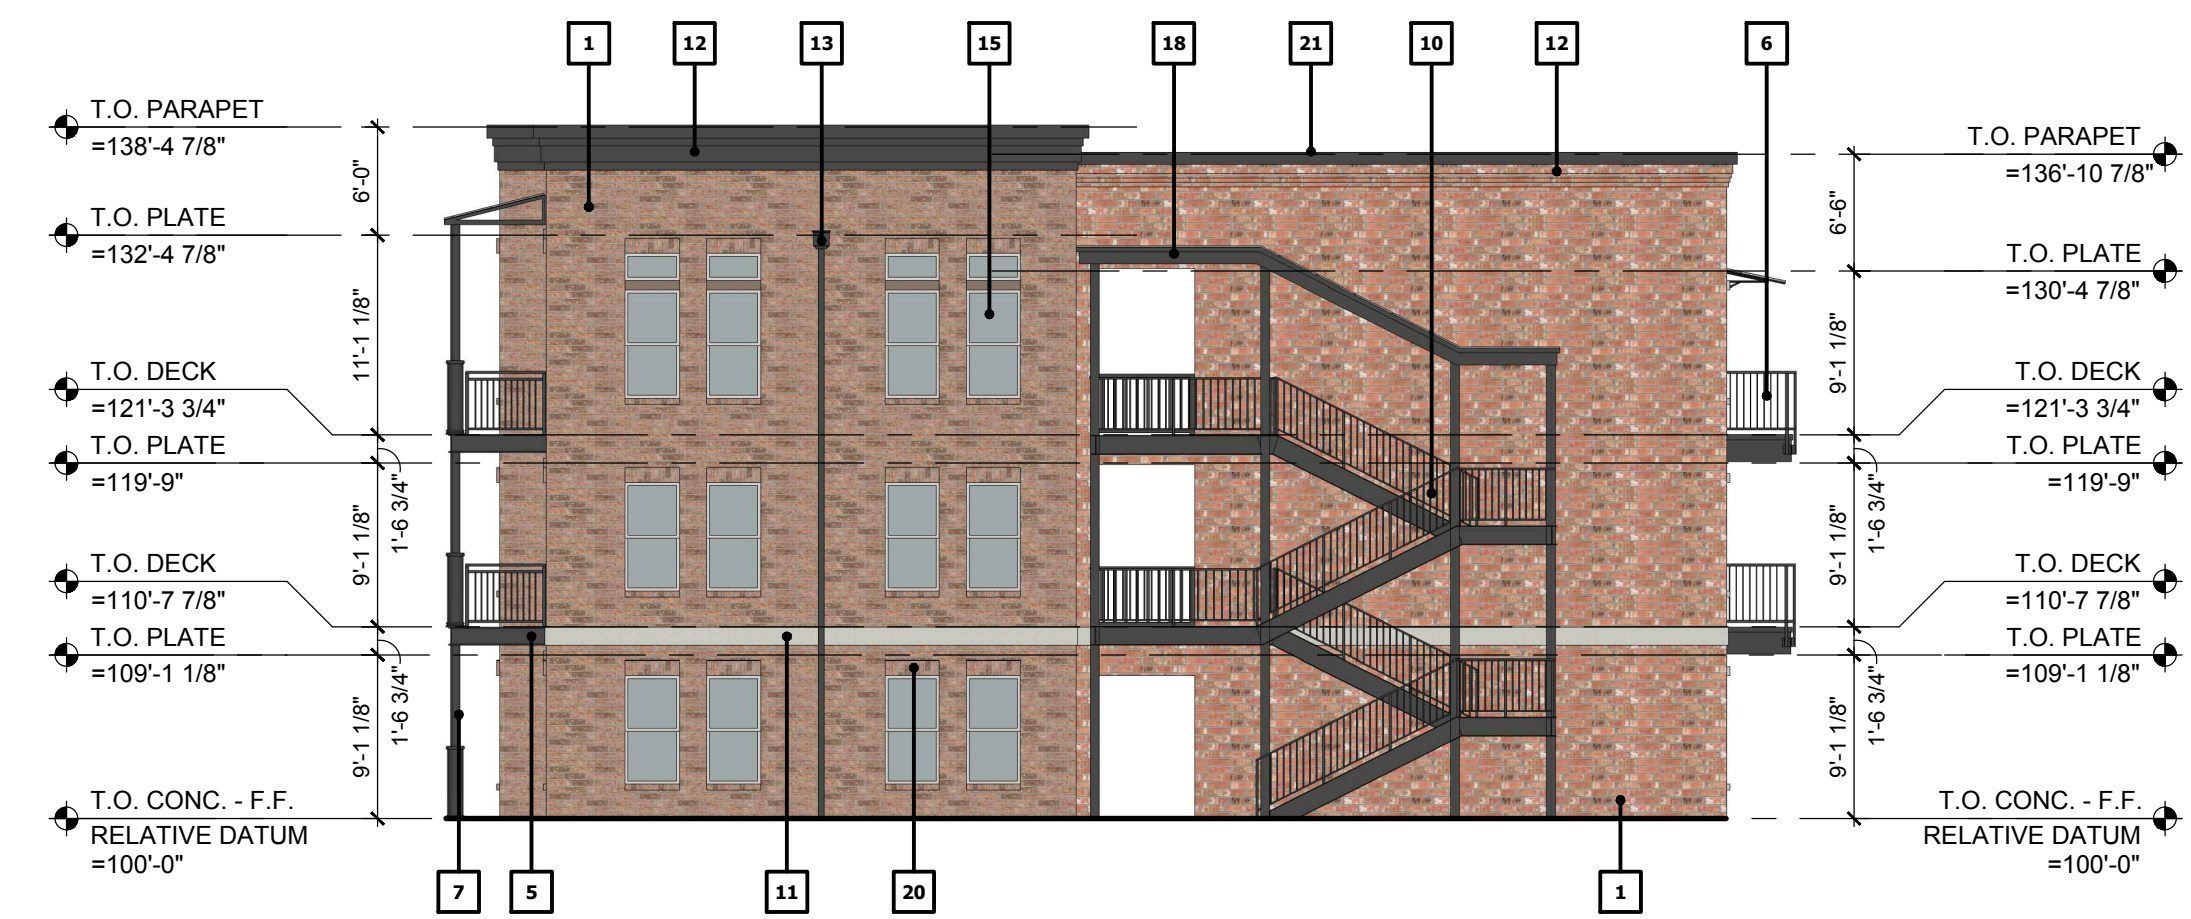

04 **RIGHT ELEVATION - BLDG #12**
SCALE: 3/32" = 1'-0"



03 **BACK ELEVATION - BLDG #12**
SCALE: 3/32" = 1'-0"




02 **LEFT ELEVATION - BLDG #12**
SCALE: 3/32" = 1'-0"




01 FRONT ELEVATION - BLDG #12
SCALE: 3/32" = 1'-0"

KEY PLAN LEGEND

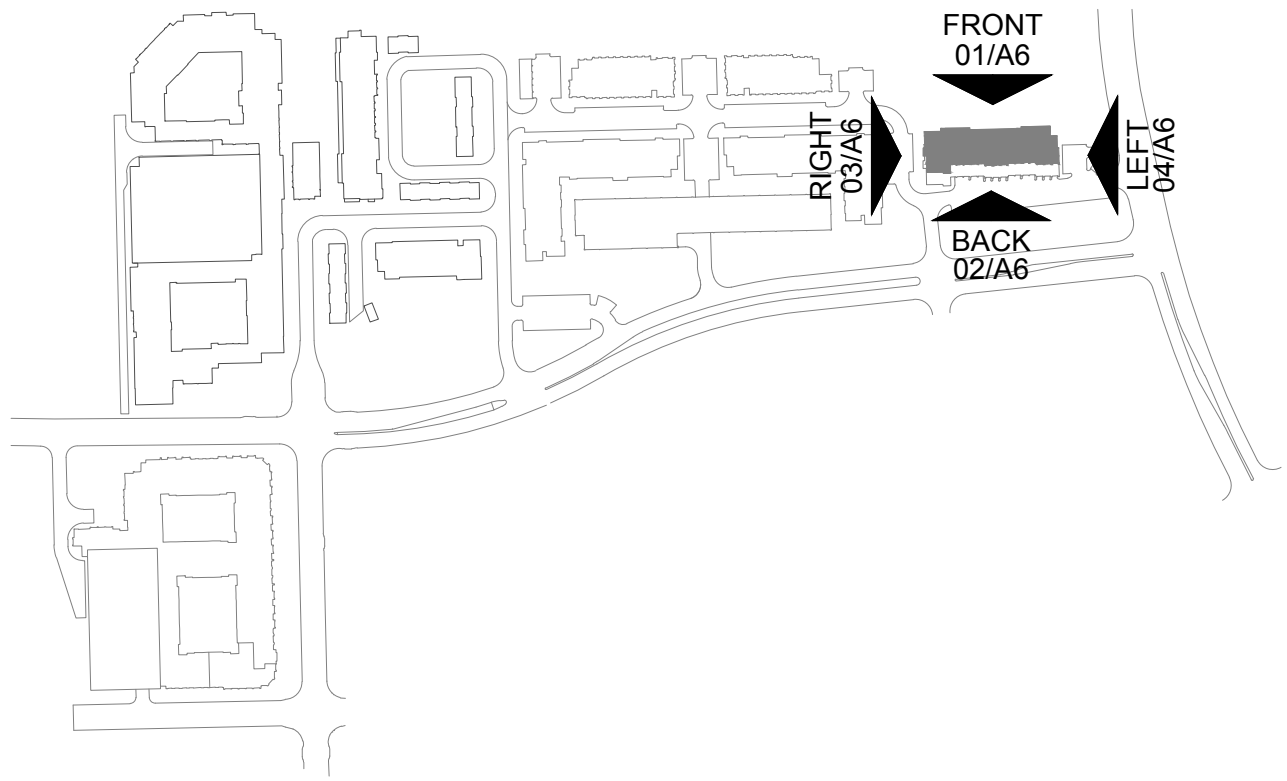

MATERIAL ELEVATION LEGEND

- | | | | |
|----------------------------------|---------------------------------|---------------------------------|---|
| 1 BRICK VENEER SYSTEM | 7 STEEL COLUMN | 13 SCUPPER AND DOWNSPOUT SYSTEM | 19 PERFORATED METAL SCREEN |
| 2 CEMENTITIOUS LAP SIDING SYSTEM | 8 COMPOSITE SHINGLE ROOF SYSTEM | 14 EXPOSED CONCRETE | 20 BRICK ROWLOCK / HEADER |
| 3 CEMENTITIOUS PANEL SYSTEM | 9 CANOPY SYSTEM | 15 WINDOW SYSTEM | 21 COMP. SHINGLE ROOF SYSTEM BEHIND - PH1 MATCH |
| 4 METAL PANEL SYSTEM | 10 STEEL STAIR | 16 EXTERIOR DOOR SYSTEM | |
| 5 BALCONY SYSTEM | 11 CAST STONE | 17 PAINTED METAL GARAGE DOOR | |
| 6 TUBE STEEL GUARDRAIL SYSTEM | 12 PARAPET WALL | 18 STANDING SEAM ROOF | |

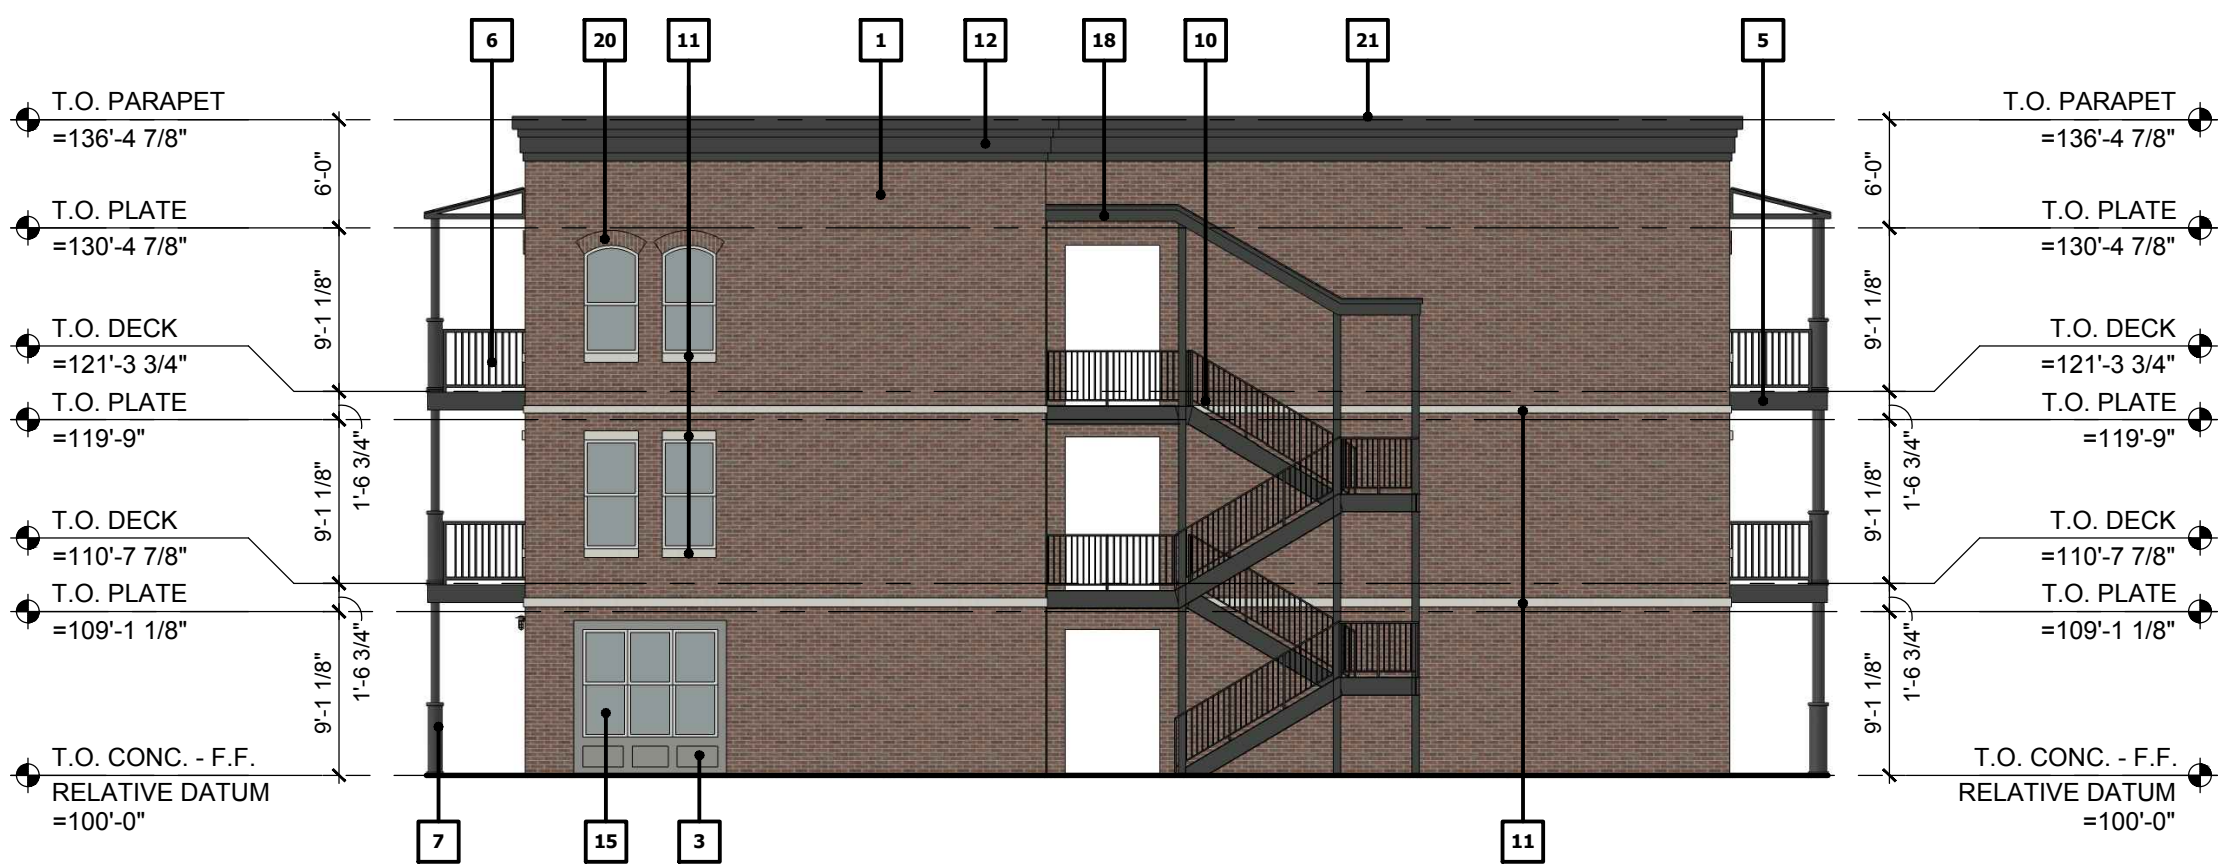

04 LEFT ELEVATION - BLDG #13
SCALE: 3/32" = 1'-0"



03 RIGHT ELEVATION - BLDG #13
SCALE: 3/32" = 1'-0"




02 BACK ELEVATION - BLDG #13
SCALE: 3/32" = 1'-0"



01 FRONT ELEVATION - BLDG #13
SCALE: 3/32" = 1'-0"

KEY PLAN LEGEND

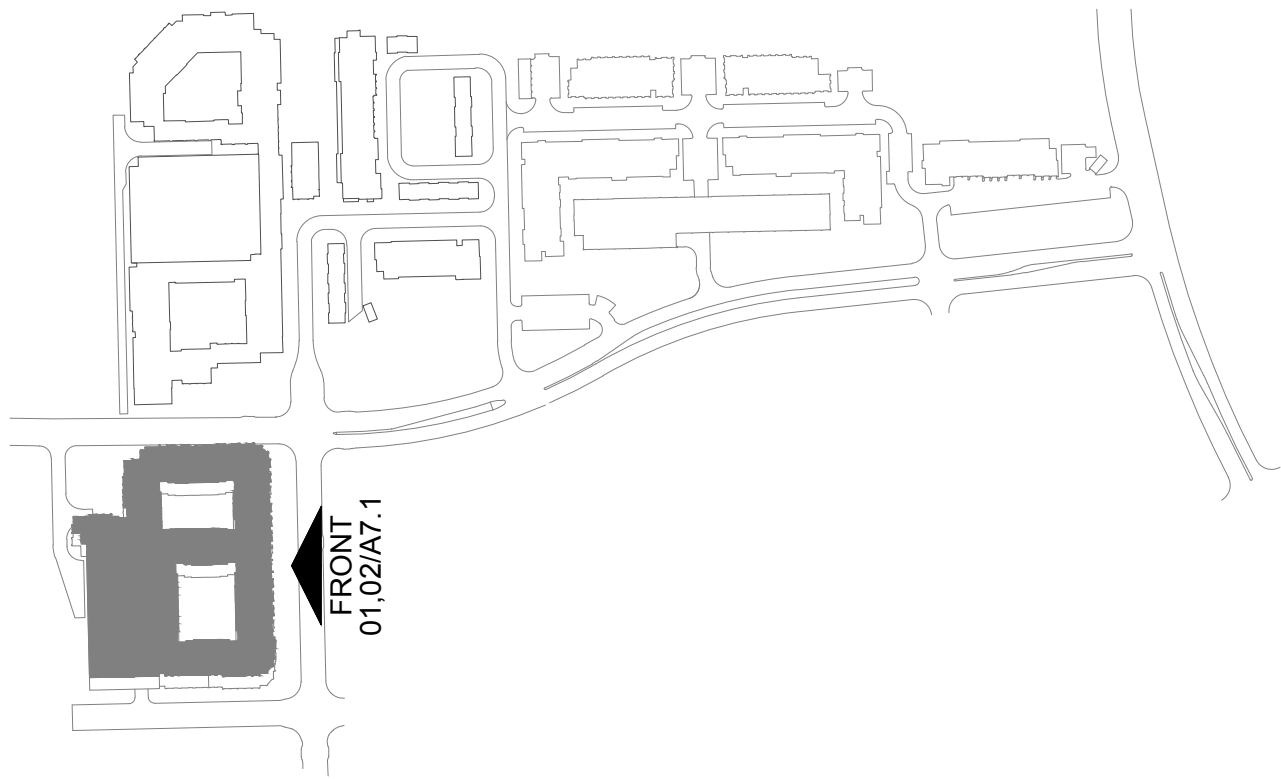

NOTE: REFER TO A2 FOR MATERIAL LEGEND



03 KEY ELEVATION - BLDG #14
SCALE: -



02 FRONT ELEVATION 'A' - BLDG #14
SCALE: 3/32" = 1'-0"



01 FRONT ELEVATION 'B' - BLDG #14
SCALE: 3/32" = 1'-0"


 N



1	BRICK VENEER SYSTEM	7	STEEL COLUMN	13	SCUPPER AND DOWNSPOUT SYSTEM	19	PERFORATED METAL SCREEN
2	CEMENTITIOUS LAP SIDING SYSTEM	8	COMPOSITE SHINGLE ROOF SYSTEM	14	EXPOSED CONCRETE	20	BRICK ROWLOCK / HEADER
3	CEMENTITIOUS PANEL SYSTEM	9	CANOPY SYSTEM	15	WINDOW SYSTEM	21	COMP. SHINGLE ROOF SYSTEM BEHIND - PH1 MATCH
4	METAL PANEL SYSTEM	10	STEEL STAIR	16	EXTERIOR DOOR SYSTEM		
5	BALCONY SYSTEM	11	CAST STONE	17	PAINTED METAL GARAGE DOOR		
6	TUBE STEEL GUARDRAIL SYSTEM	12	PARAPET WALL	18	STANDING SEAM ROOF		



KEY PLAN LEGEND

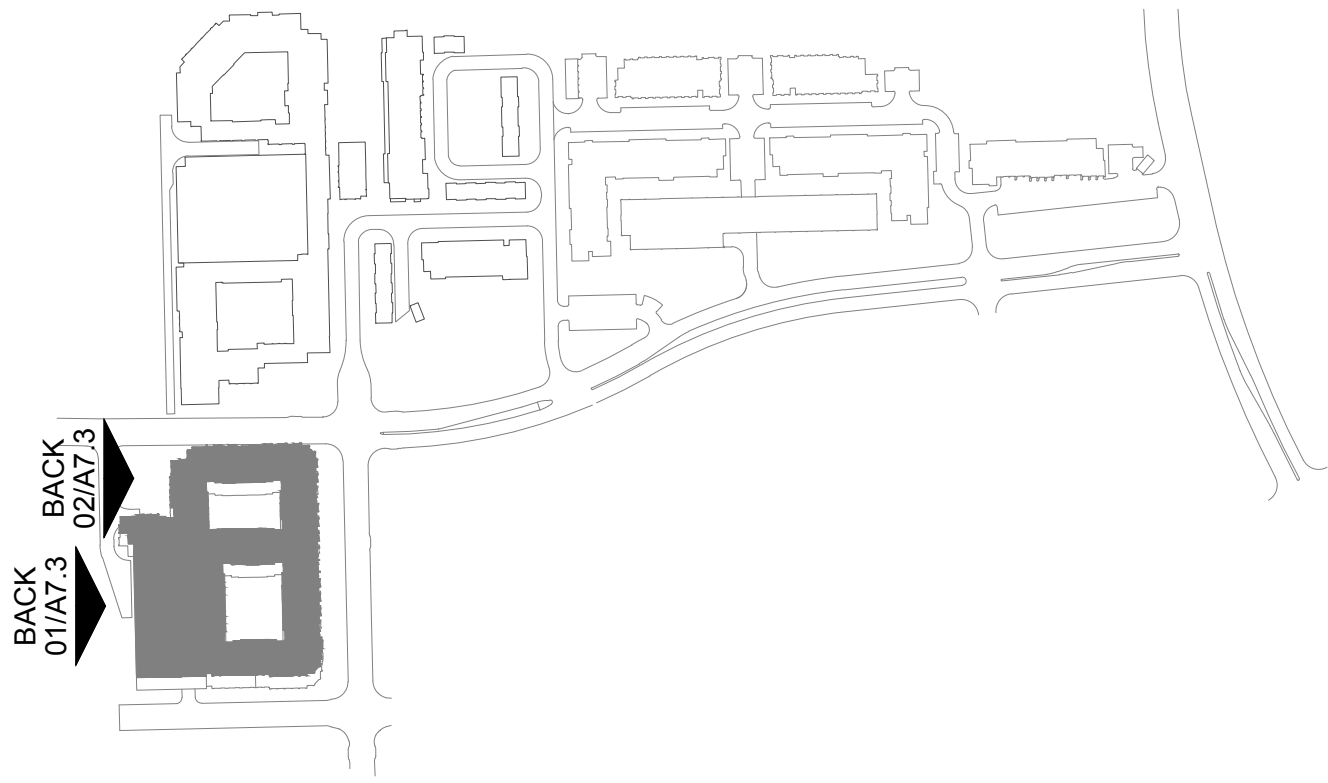

MATERIAL ELEVATION LEGEND

- 1

BRICK VENEER SYSTEM
- 2

CEMENTITIOUS LAP SIDING SYSTEM
- 3

CEMENTITIOUS PANEL SYSTEM
- 4

METAL PANEL SYSTEM
- 5

BALCONY SYSTEM
- 6

TUBE STEEL GUARDRAIL SYSTEM
- 7

STEEL COLUMN
- 8

COMPOSITE SHINGLE ROOF SYSTEM
- 9

CANOPY SYSTEM
- 10

STEEL STAIR
- 11

CAST STONE
- 12

PARAPET WALL
- 13

SCUPPER AND DOWNSPOUT SYSTEM
- 14

EXPOSED CONCRETE
- 15

WINDOW SYSTEM
- 16

EXTERIOR DOOR SYSTEM
- 17

PAINTED METAL GARAGE DOOR
- 18

STANDING SEAM ROOF
- 19


PERFORATED METAL SCREEN
- 20

BRICK ROWLOCK / HEADER
- 21

COMP. SHINGLE ROOF SYSTEM BEHIND - PH1 MATCH




02 BACK ELEVATION - BLDG #14
SCALE: 3/32" = 1'-0"

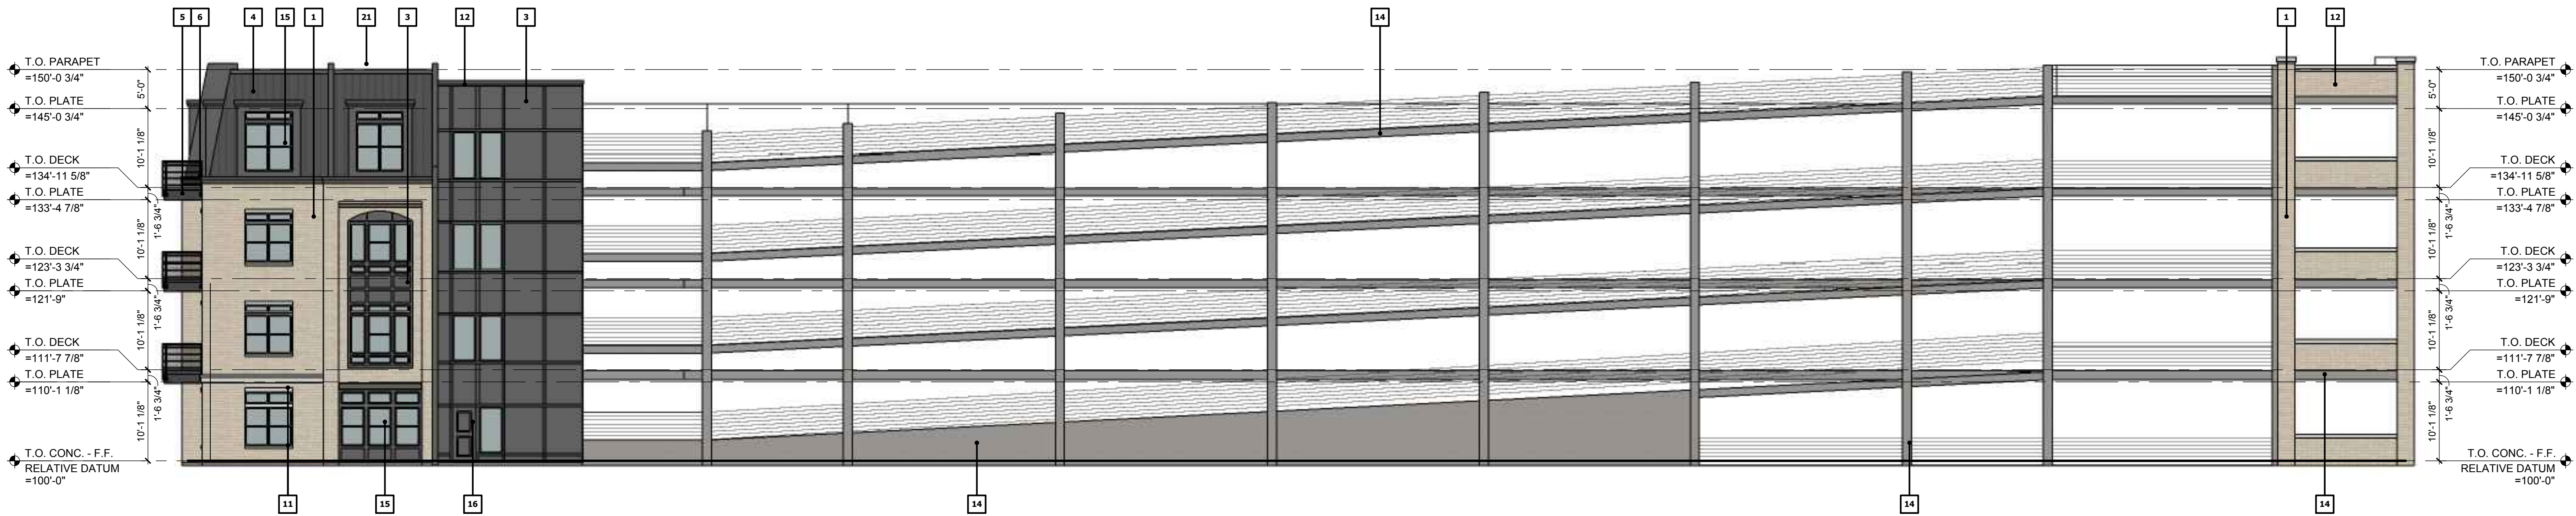

01 BACK ELEVATION - BLDG #14
SCALE: 3/32" = 1'-0"


KEY PLAN LEGEND

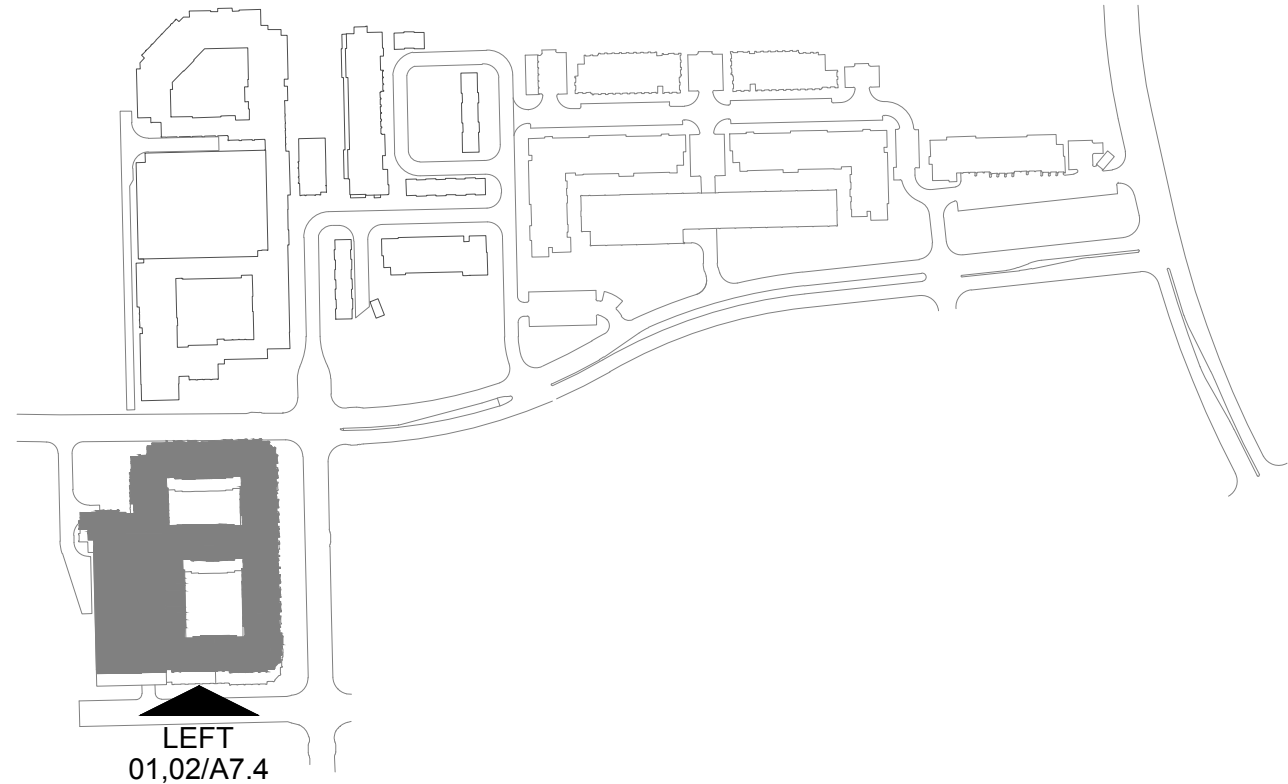

NOTE: REFER TO A2 FOR MATERIAL LEGEND



03 KEY ELEVATION - BLDG #14
SCALE: -

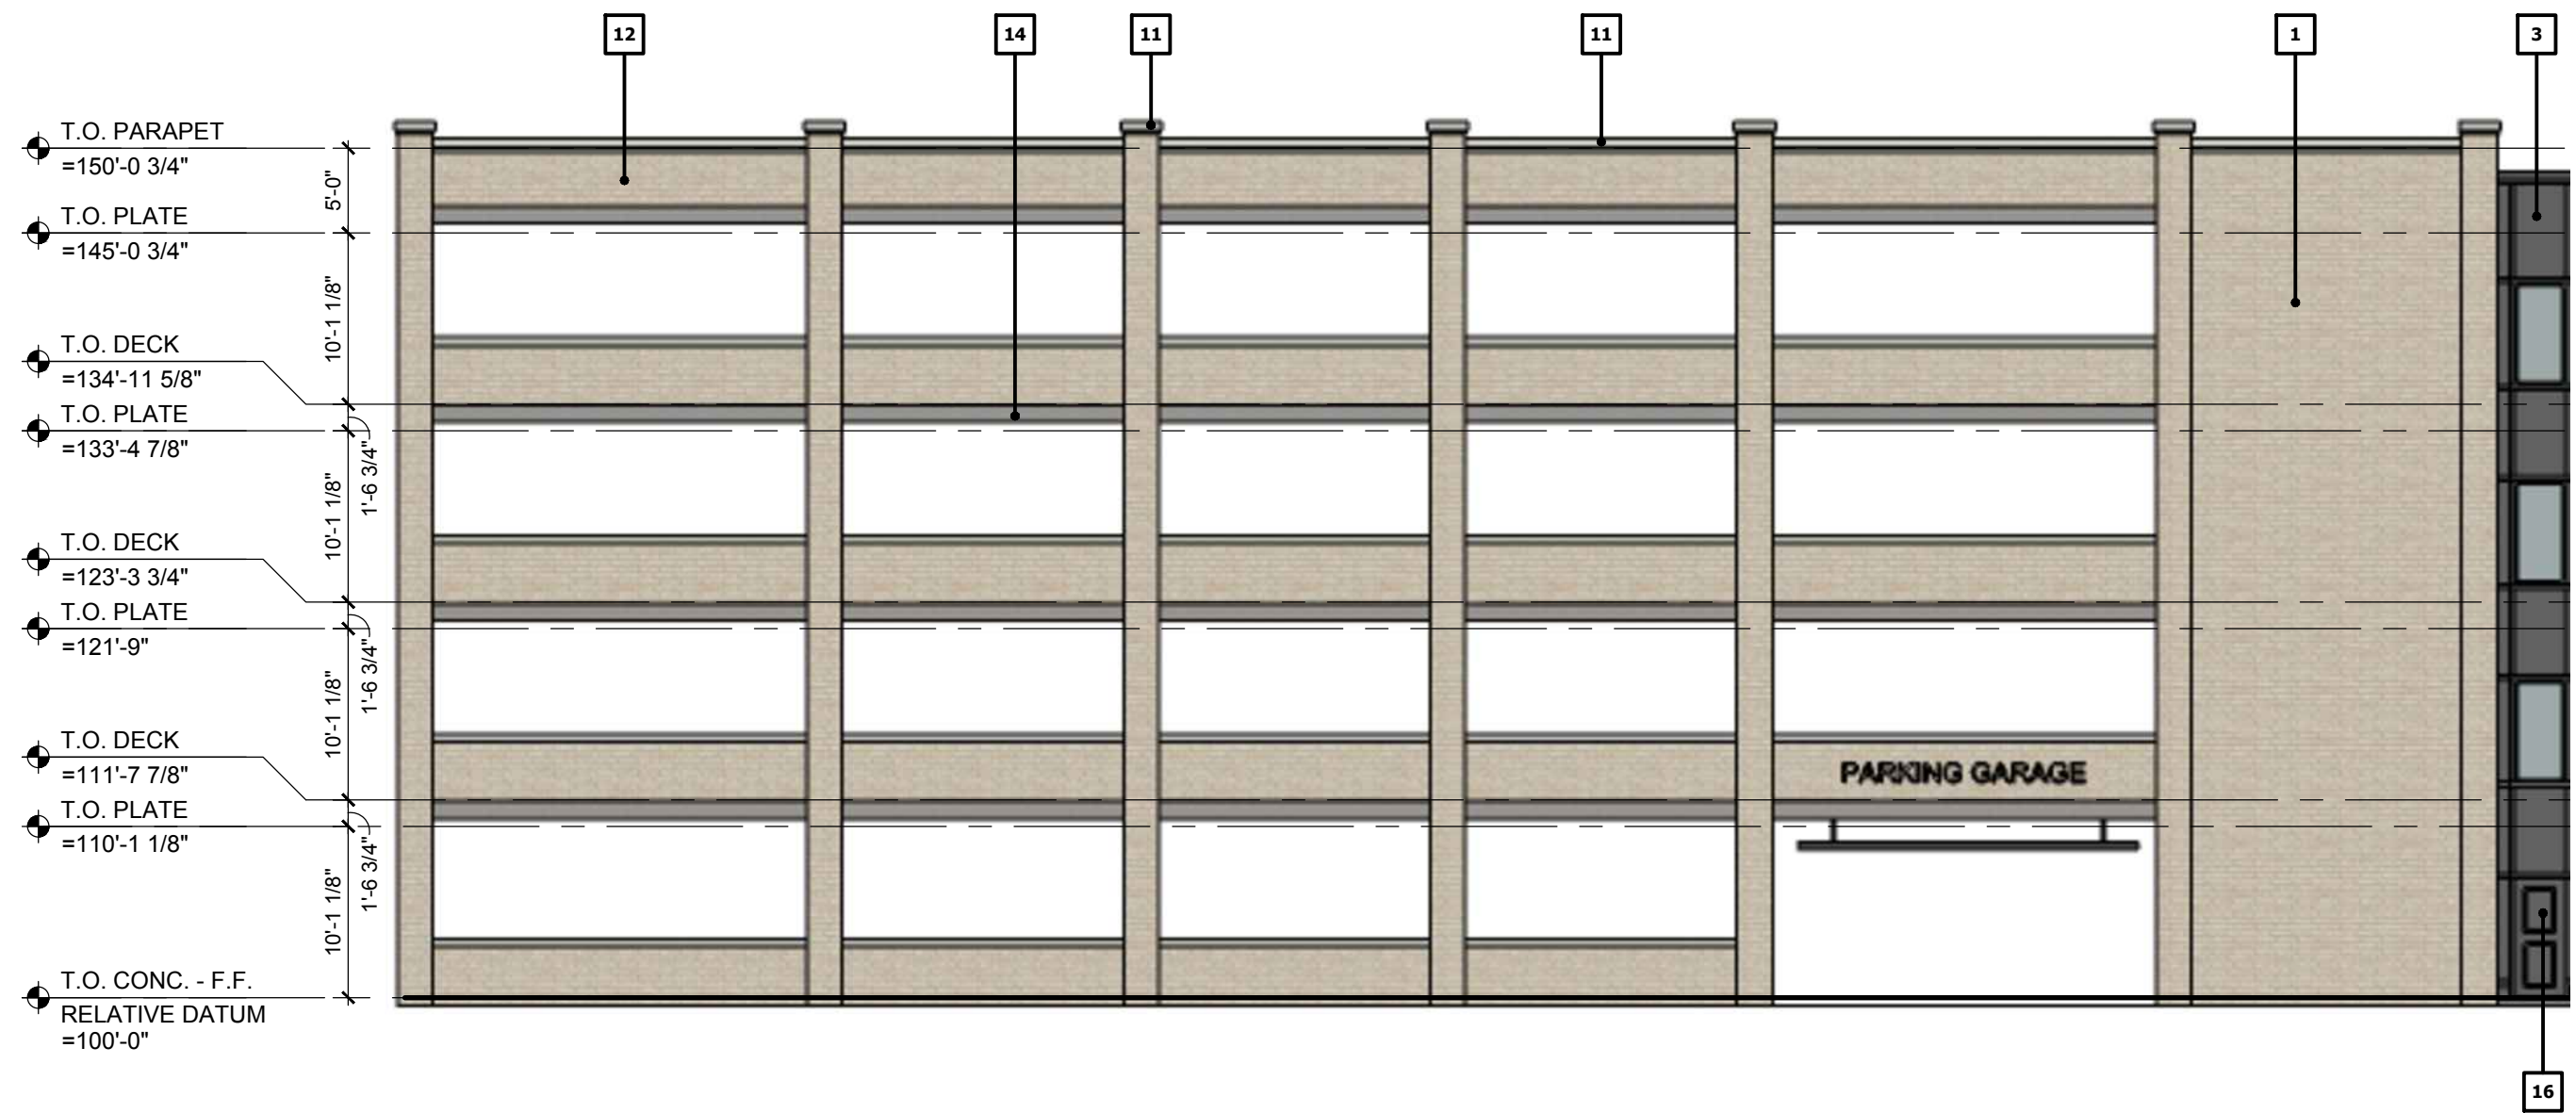


02 LEFT ELEVATION 'A' - BLDG #14
SCALE: 3/32" = 1'-0"



01 LEFT ELEVATION 'B' - BLDG #14
SCALE: 3/32" = 1'-0"

KEY PLAN LEGEND

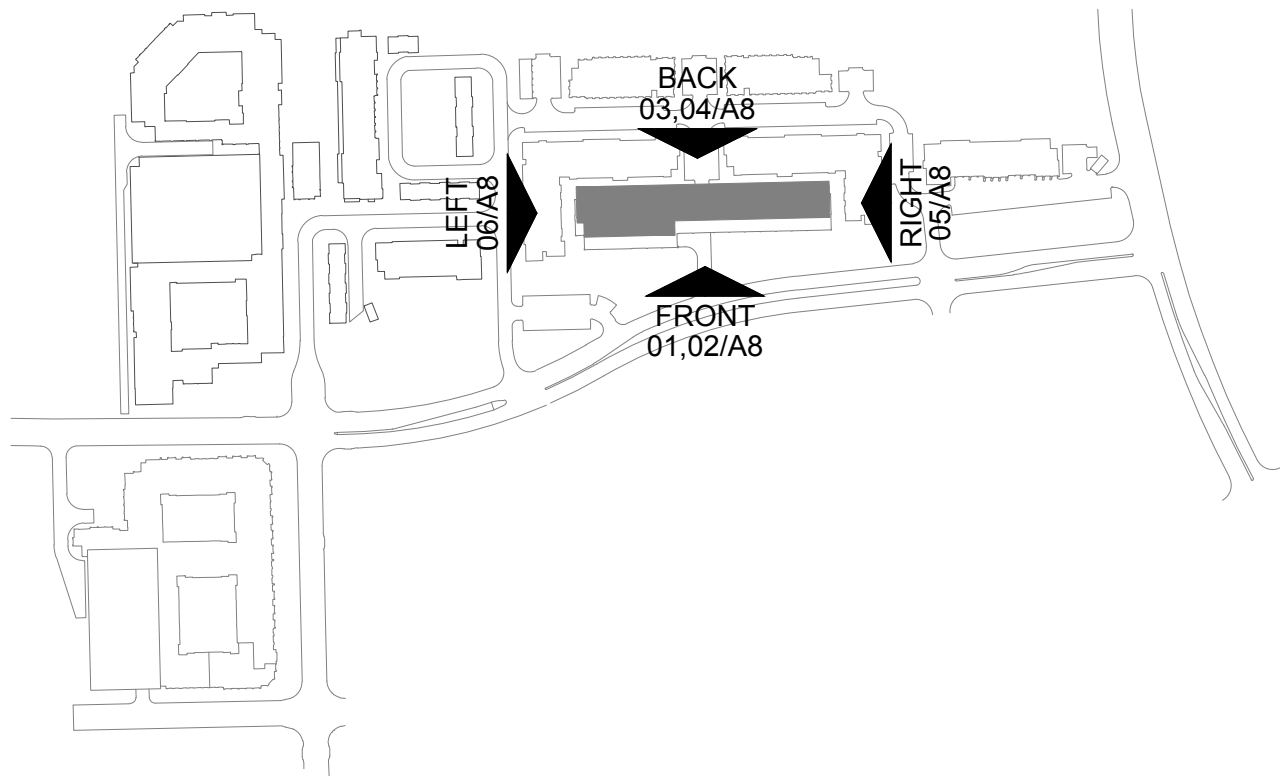

NOTE: REFER TO A2 FOR MATERIAL LEGEND



'C'




'D'

'A'

'B'


07 KEY ELEVATION - BLDG #15

SCALE: -

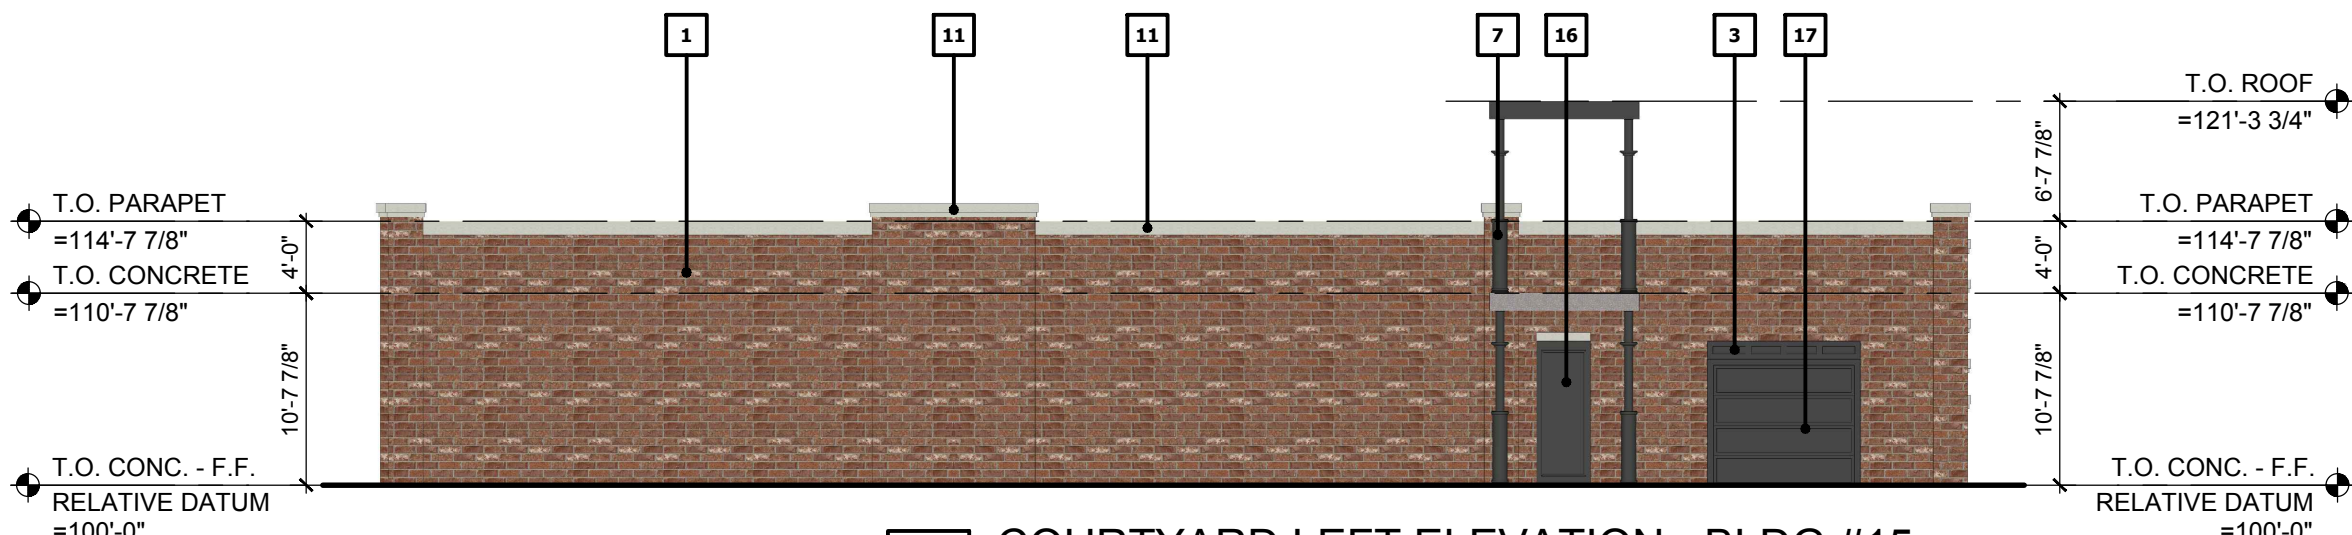

06 COURTYARD LEFT ELEVATION - BLDG #15

SCALE: 3/32" = 1'-0"

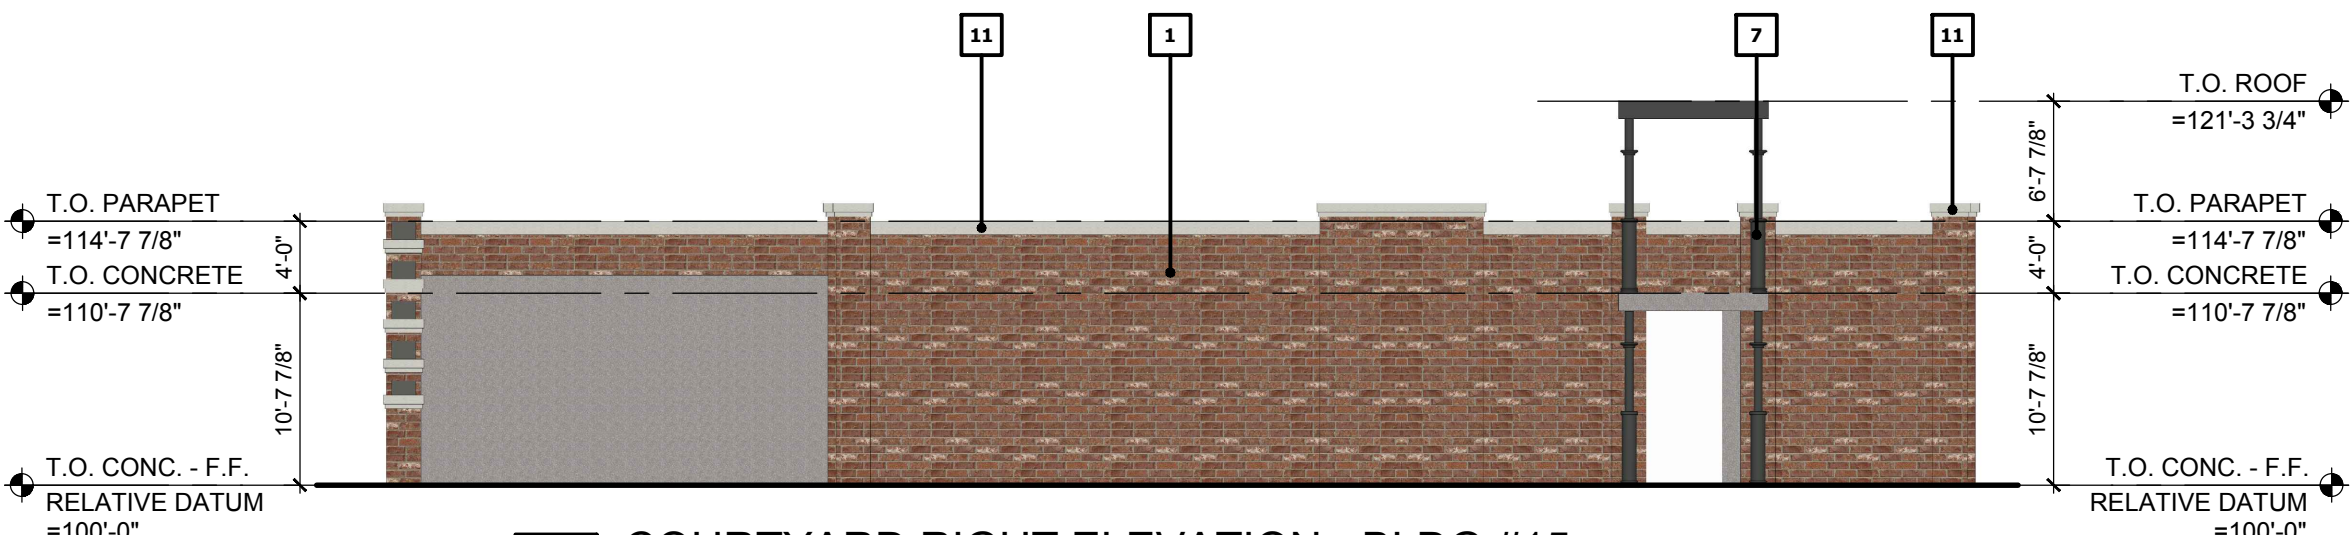

05 COURTYARD RIGHT ELEVATION - BLDG #15

SCALE: 3/32" = 1'-0"




04 BACK ELEVATION 'D' - BLDG #15

SCALE: 3/32" = 1'-0"



03 BACK ELEVATION 'C' - BLDG #15

SCALE: 3/32" = 1'-0"

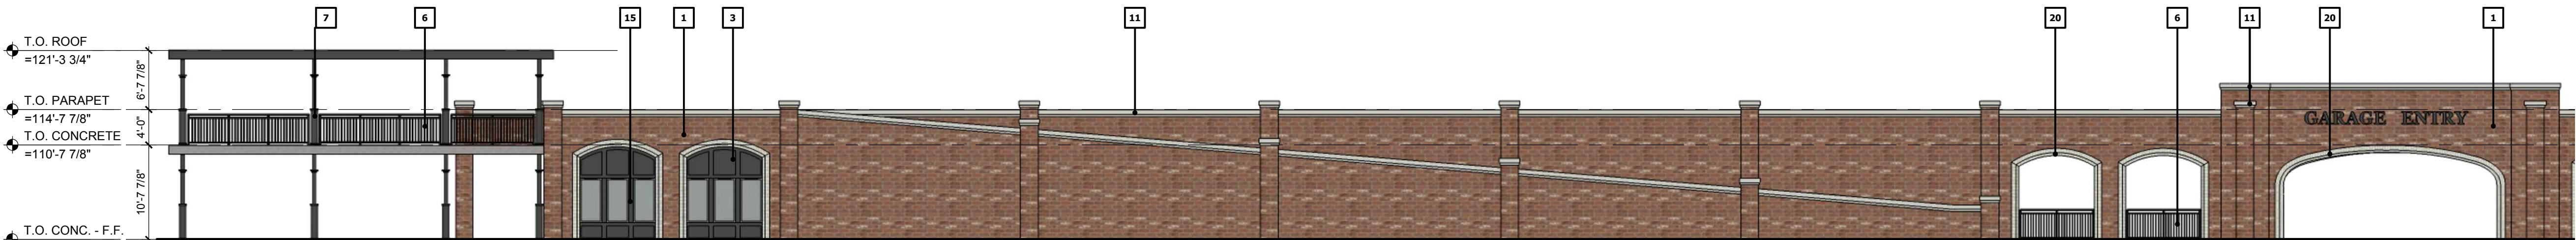

02 FRONT ELEVATION 'B' - BLDG #15


SCALE: 3/32" = 1'-0"



01 FRONT ELEVATION 'A' - BLDG #15

SCALE: 3/32" = 1'-0"

KEY PLAN LEGEND

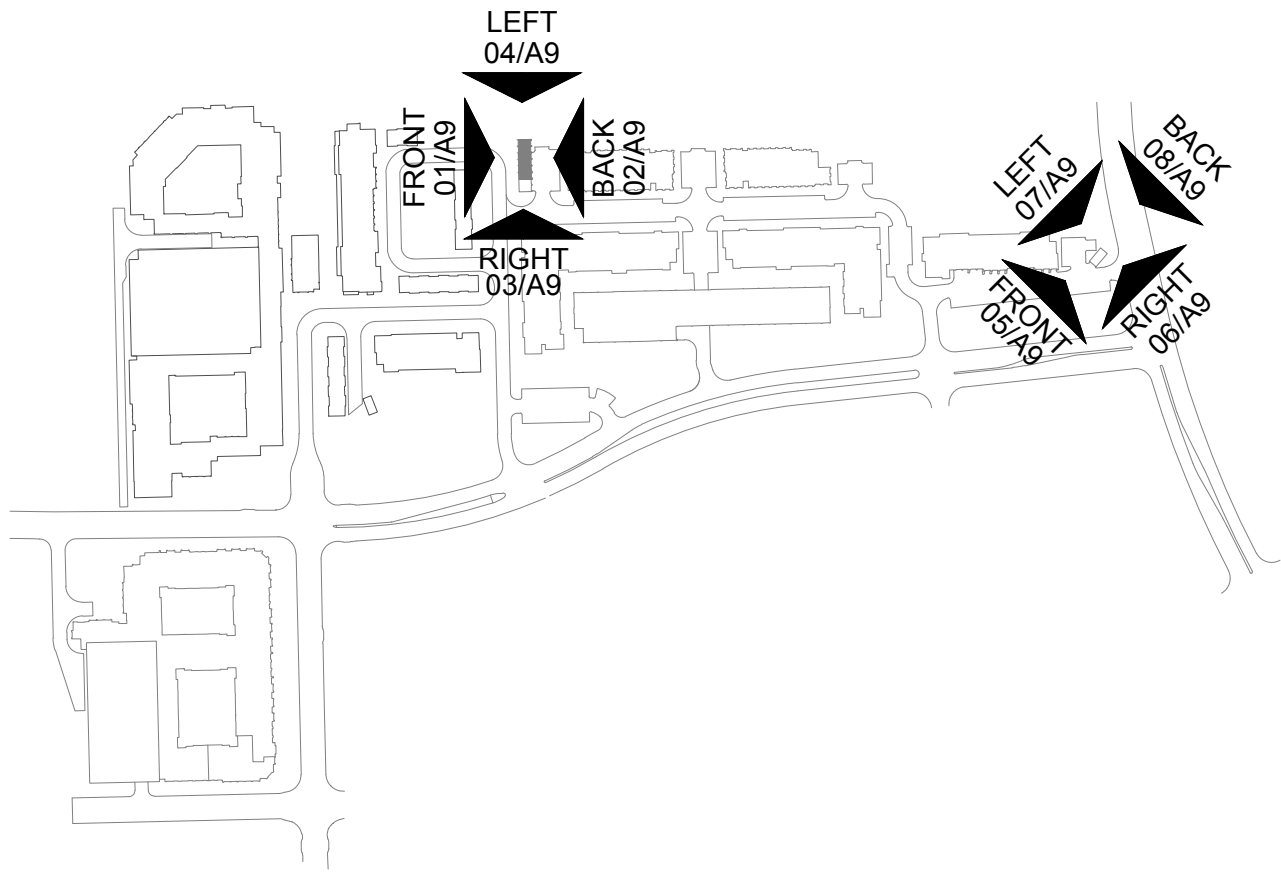

MATERIAL ELEVATION LEGEND

- 1

BRICK VENEER SYSTEM
- 2

CEMENTITIOUS LAP SIDING SYSTEM
- 3

CEMENTITIOUS PANEL SYSTEM
- 4

METAL PANEL SYSTEM
- 5

BALCONY SYSTEM
- 6

TUBE STEEL GUARDRAIL SYSTEM
- 7

STEEL COLUMN
- 8

COMPOSITE SHINGLE ROOF SYSTEM
- 9

CANOPY SYSTEM
- 10

STEEL STAIR
- 11

CAST STONE
- 12

PARAPET WALL
- 13

SCUPPER AND DOWNSPOUT SYSTEM
- 14

EXPOSED CONCRETE
- 15

WINDOW SYSTEM
- 16

EXTERIOR DOOR SYSTEM
- 17


PAINTED METAL GARAGE DOOR
- 18

STANDING SEAM ROOF
- 19


PERFORATED METAL SCREEN
- 20

BRICK ROWLOCK / HEADER
- 21


COMP. SHINGLE ROOF SYSTEM BEHIND - PH1 MATCH

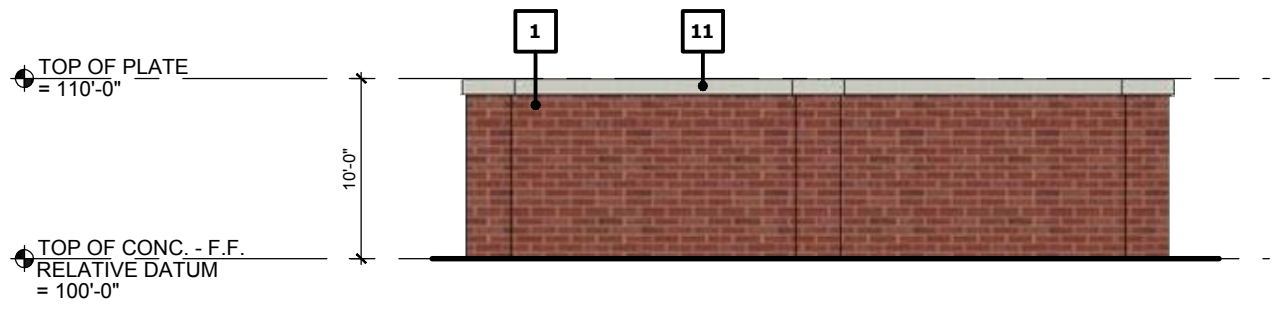


08 LEFT ELEVATION - GARBAGE ENCLOSURE
SCALE: 3/32" = 1'-0"

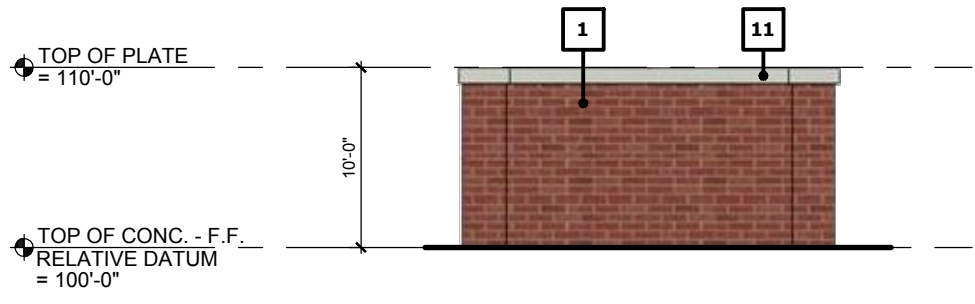


07 BACK ELEVATION - GARBAGE ENCLOSURE
SCALE: 3/32" = 1'-0"

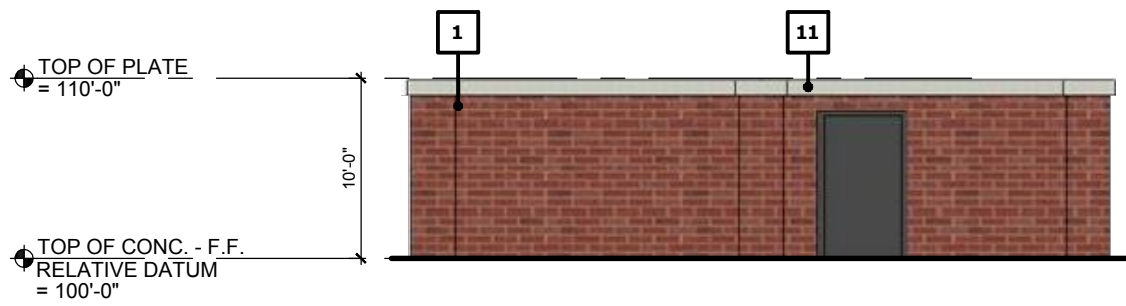


06 RIGHT ELEVATION - GARBAGE ENCLOSURE
SCALE: 3/32" = 1'-0"

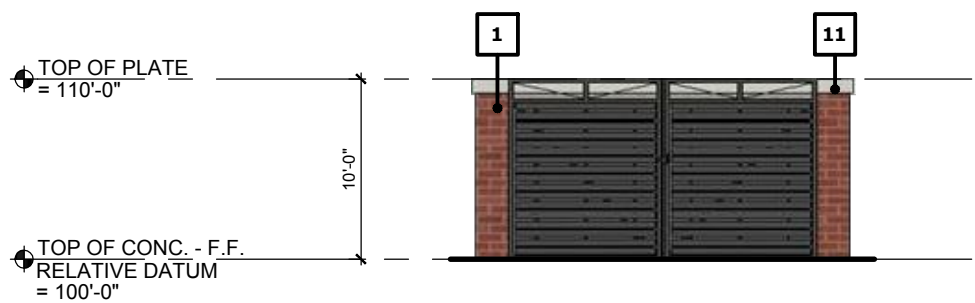


05 FRONT ELEVATION - GARBAGE ENCLOSURE
SCALE: 3/32" = 1'-0"

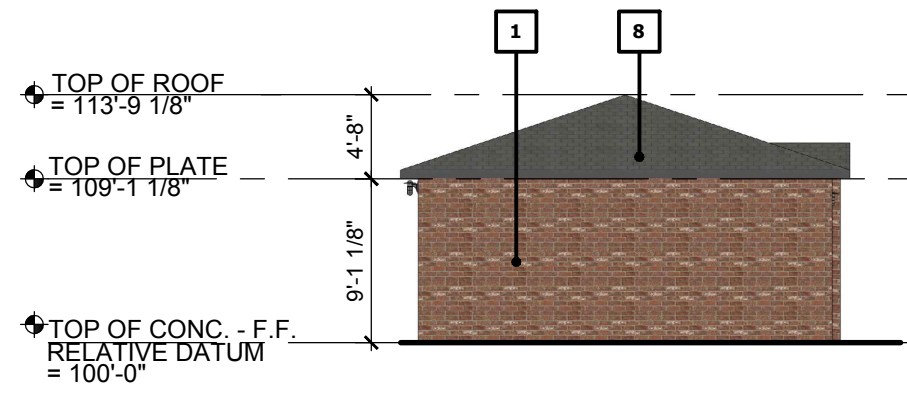


04 LEFT ELEVATION - BLDG #16
SCALE: 3/32" = 1'-0"

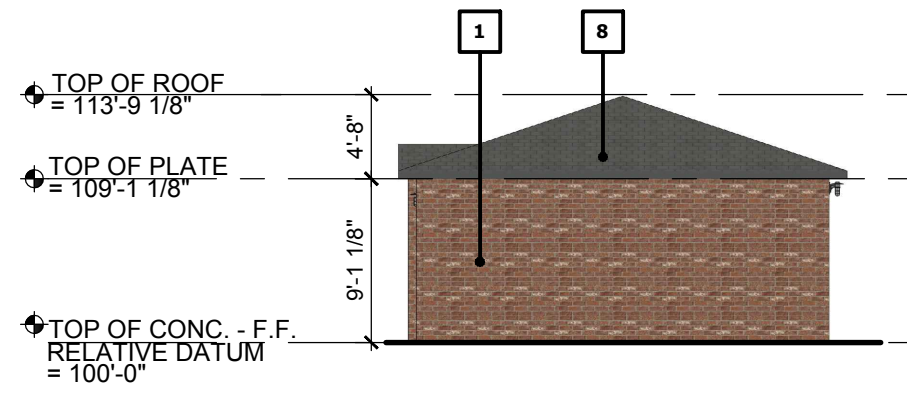

03 RIGHT ELEVATION - BLDG #16
SCALE: 3/32" = 1'-0"







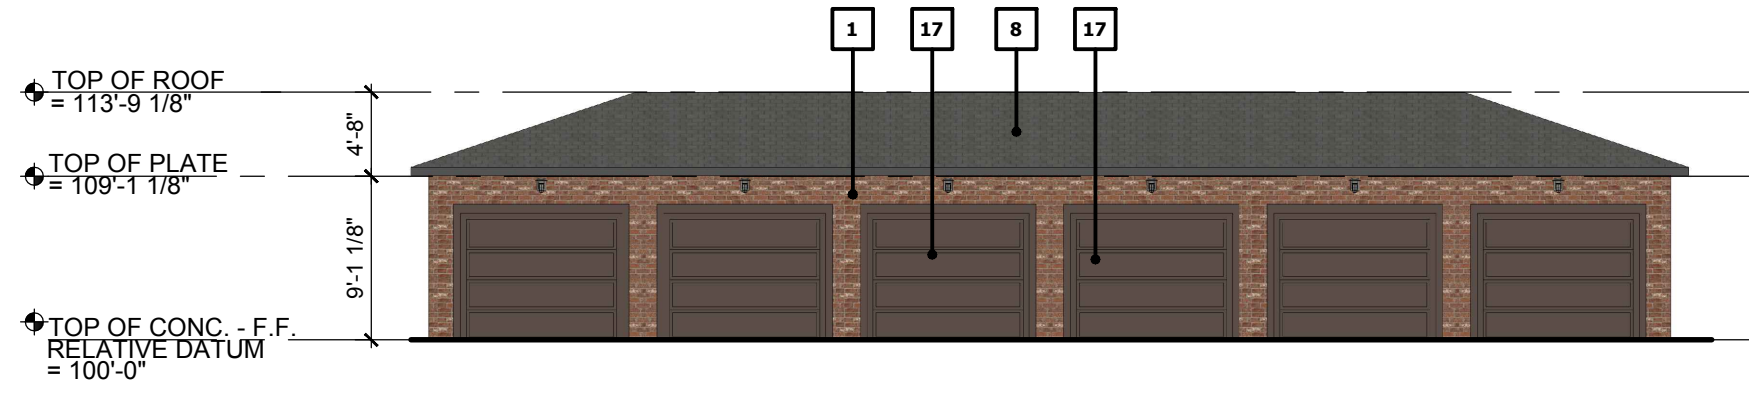


02 BACK ELEVATION - BLDG #16
SCALE: 3/32" = 1'-0"

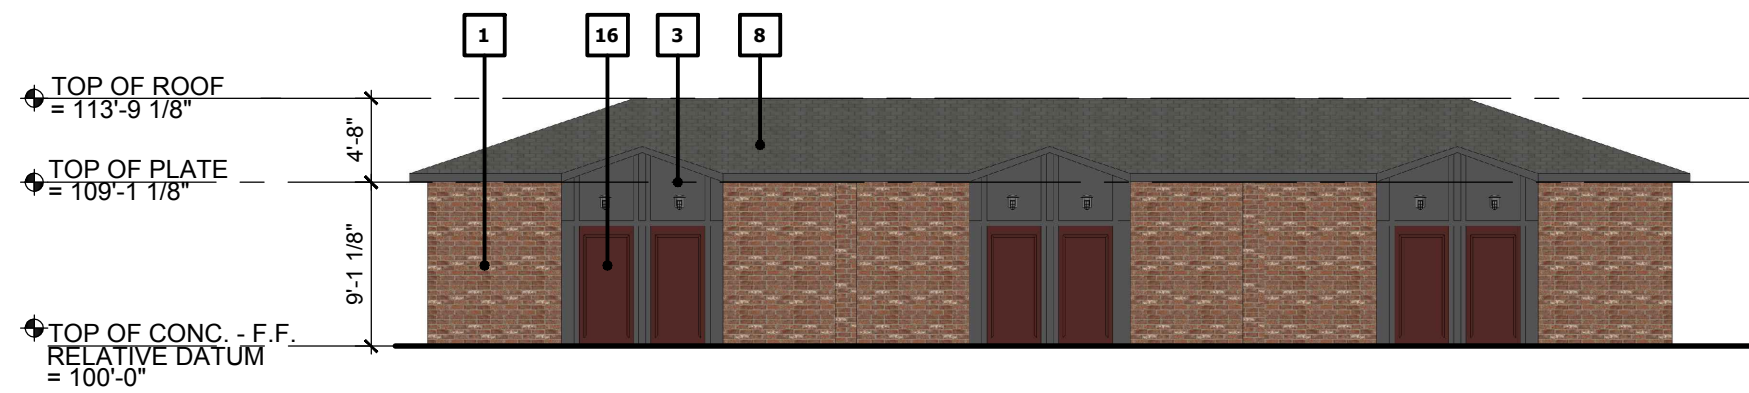

01 FRONT ELEVATION - BLDG #16
SCALE: 3/32" = 1'-0"

PROPOSED BRICK COLORS

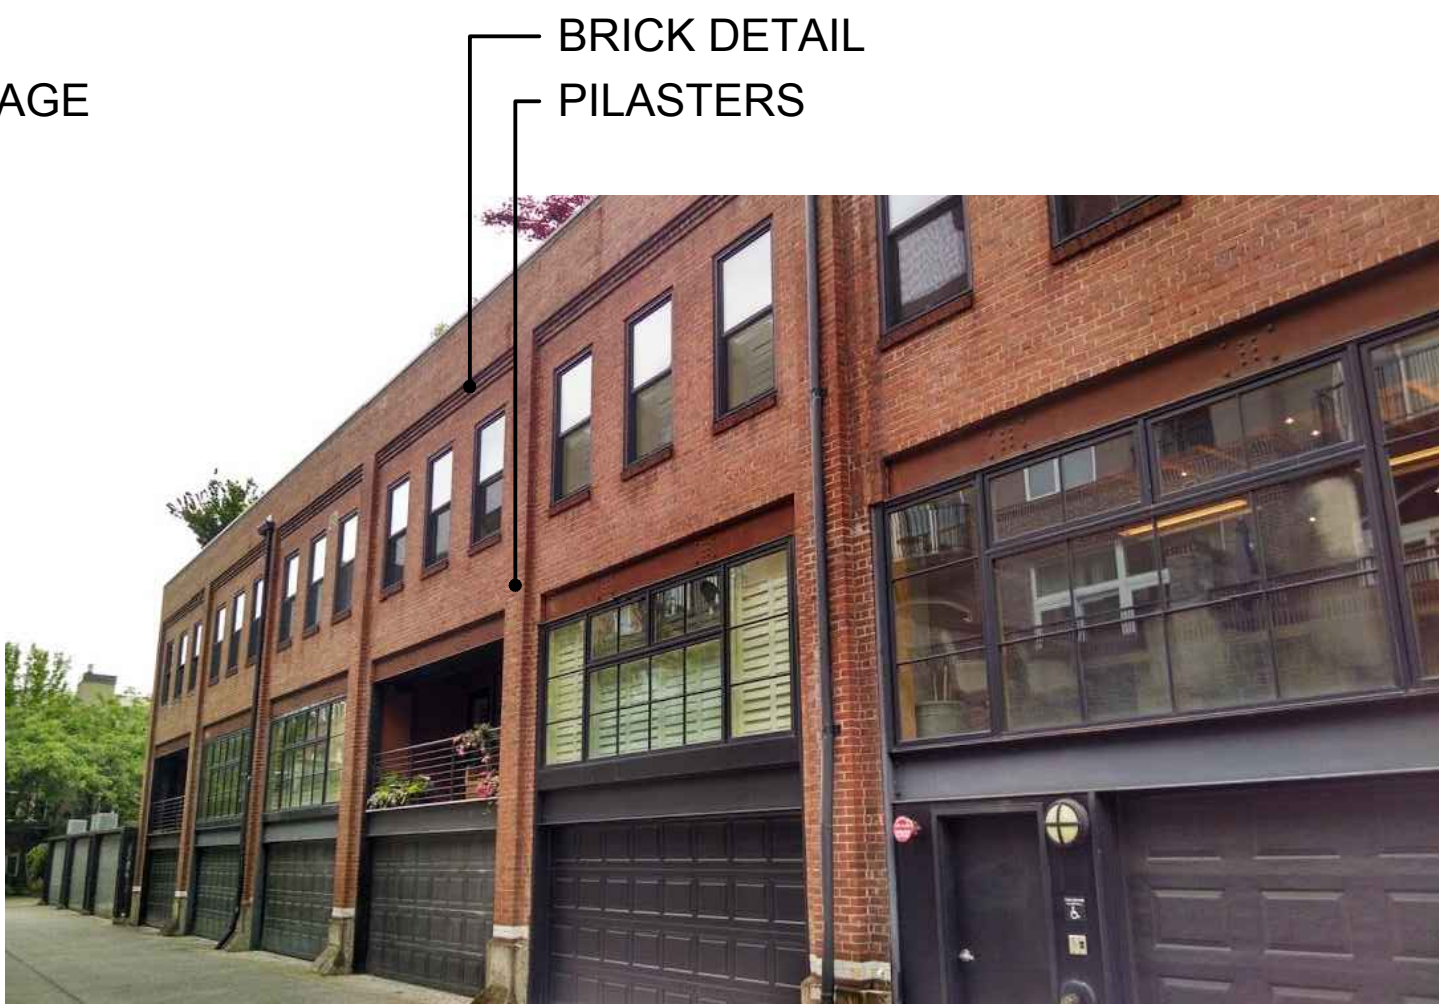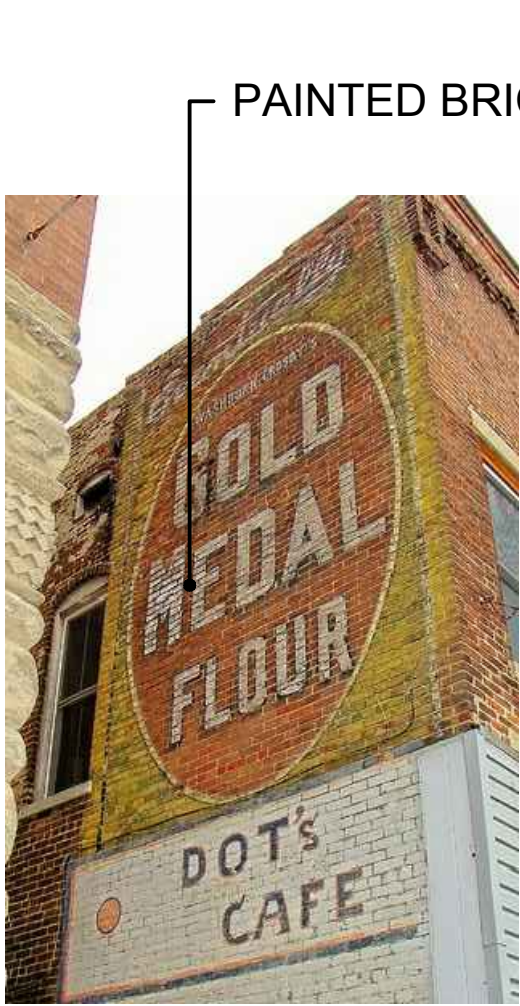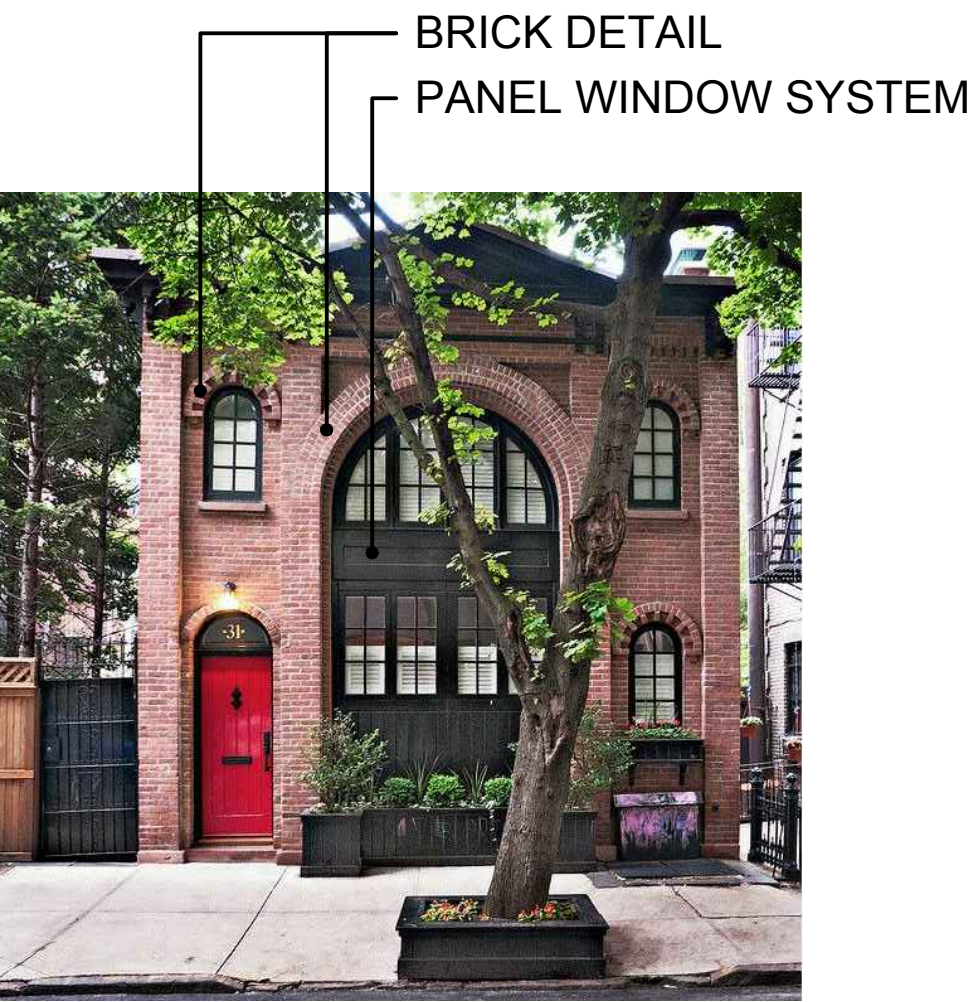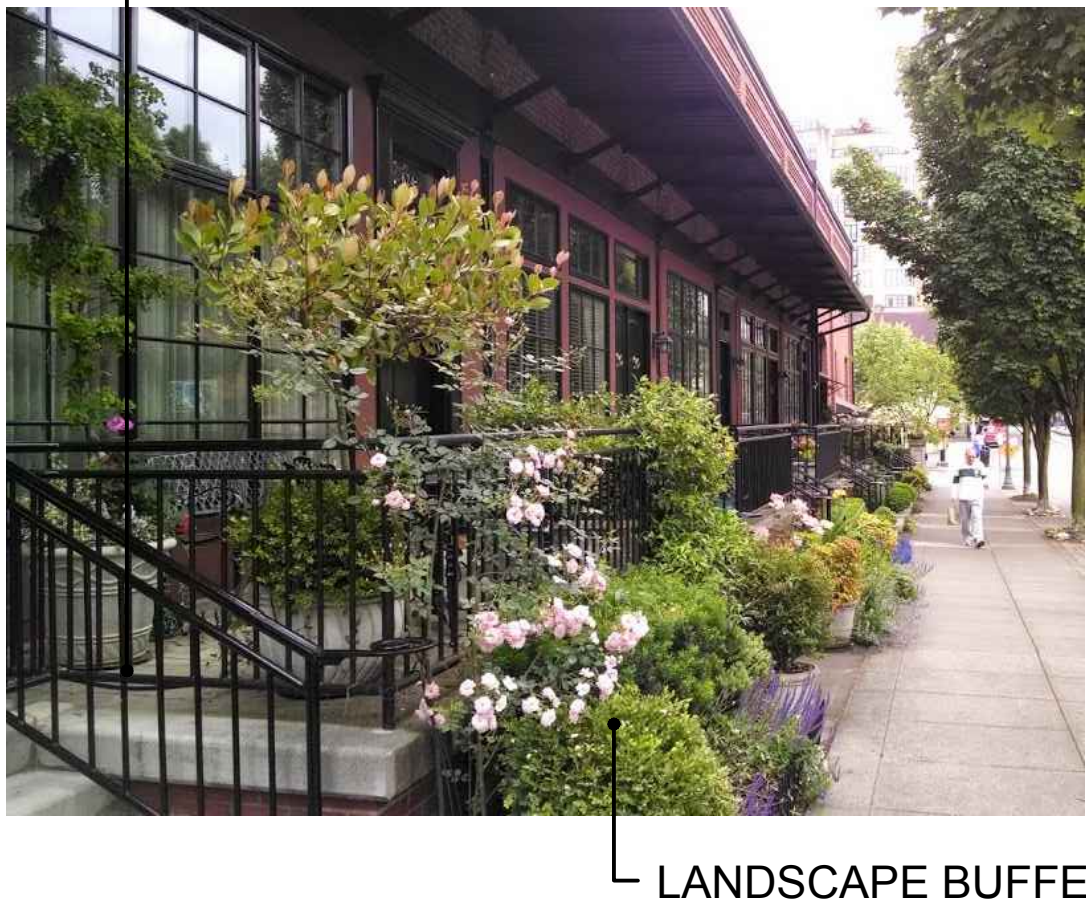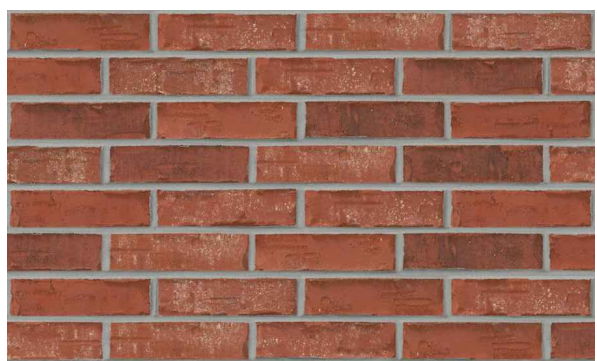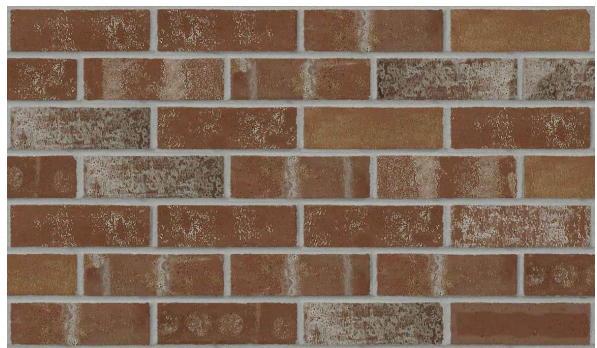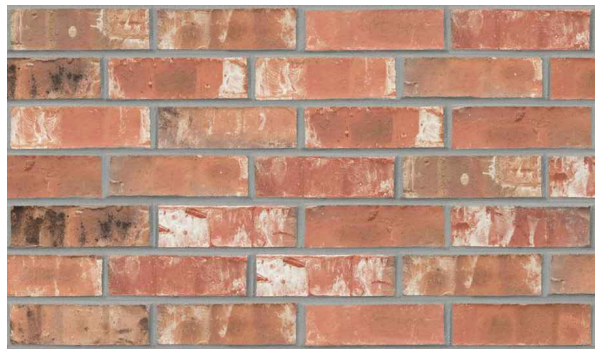

NOTES

- CONCEPT IMAGES ARE FOR DESIGN INTENT ONLY