




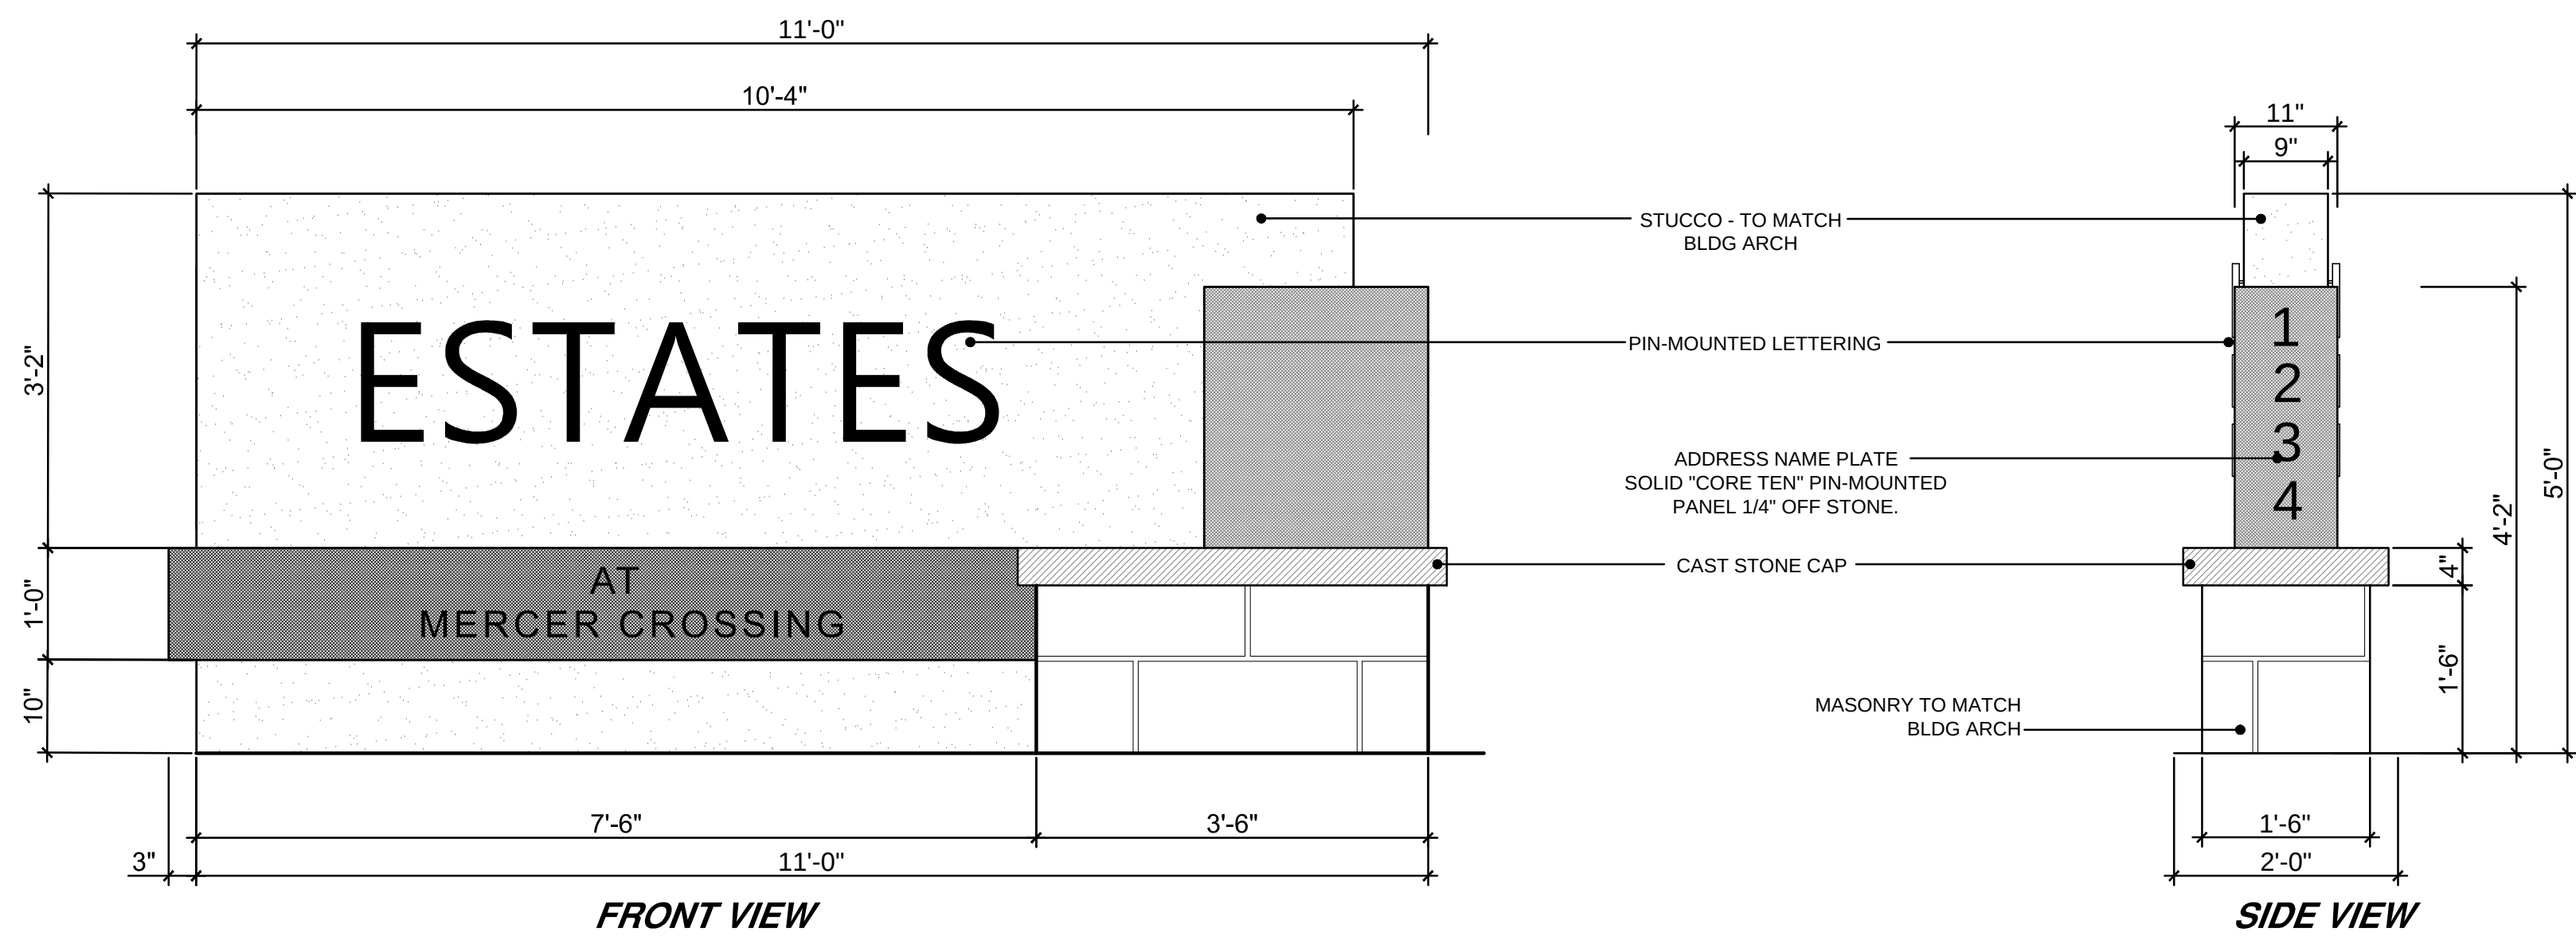


2 MONUMENT SIGN - GRAND ESTATES
13 S.F. FOOTPRINT SCALE: 3/4"=1'-0"

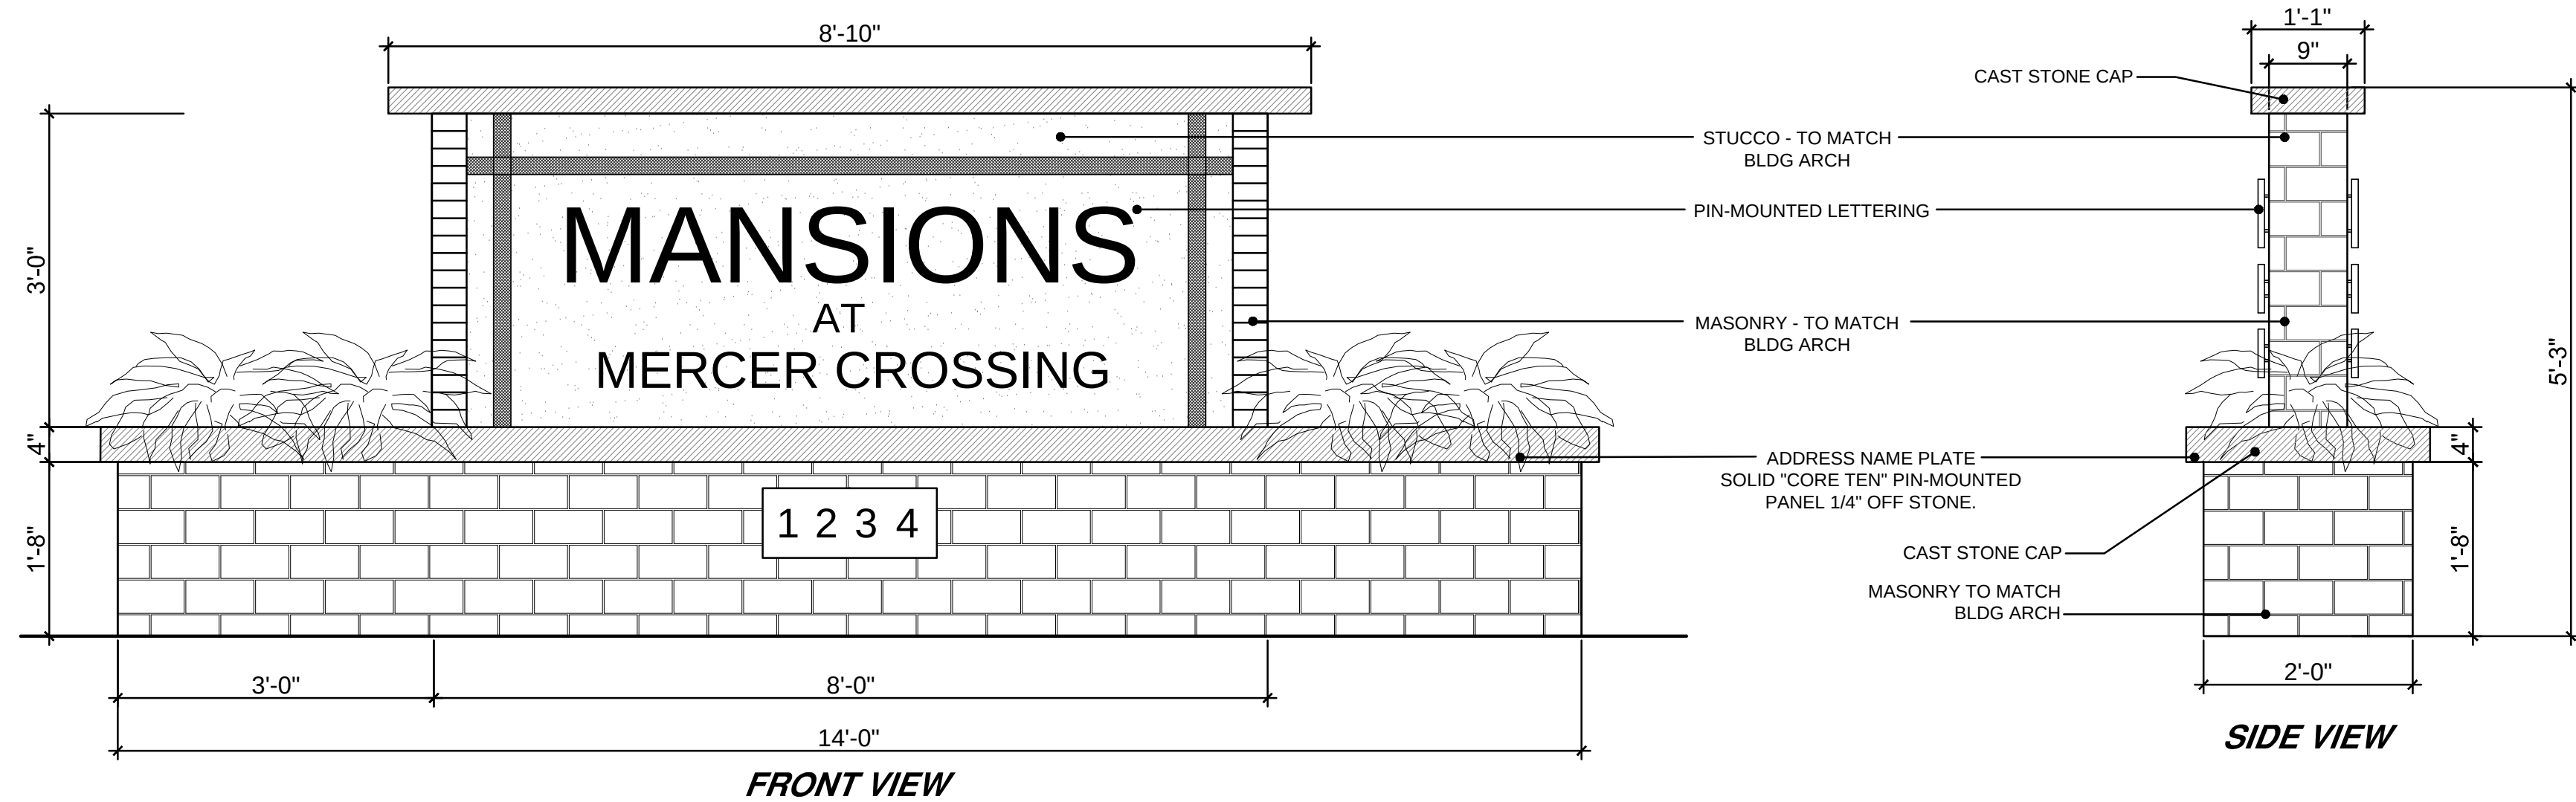

3 MONUMENT SIGN - MANSIONS
28 S.F. FOOTPRINT SCALE: 3/4"=1'-0"

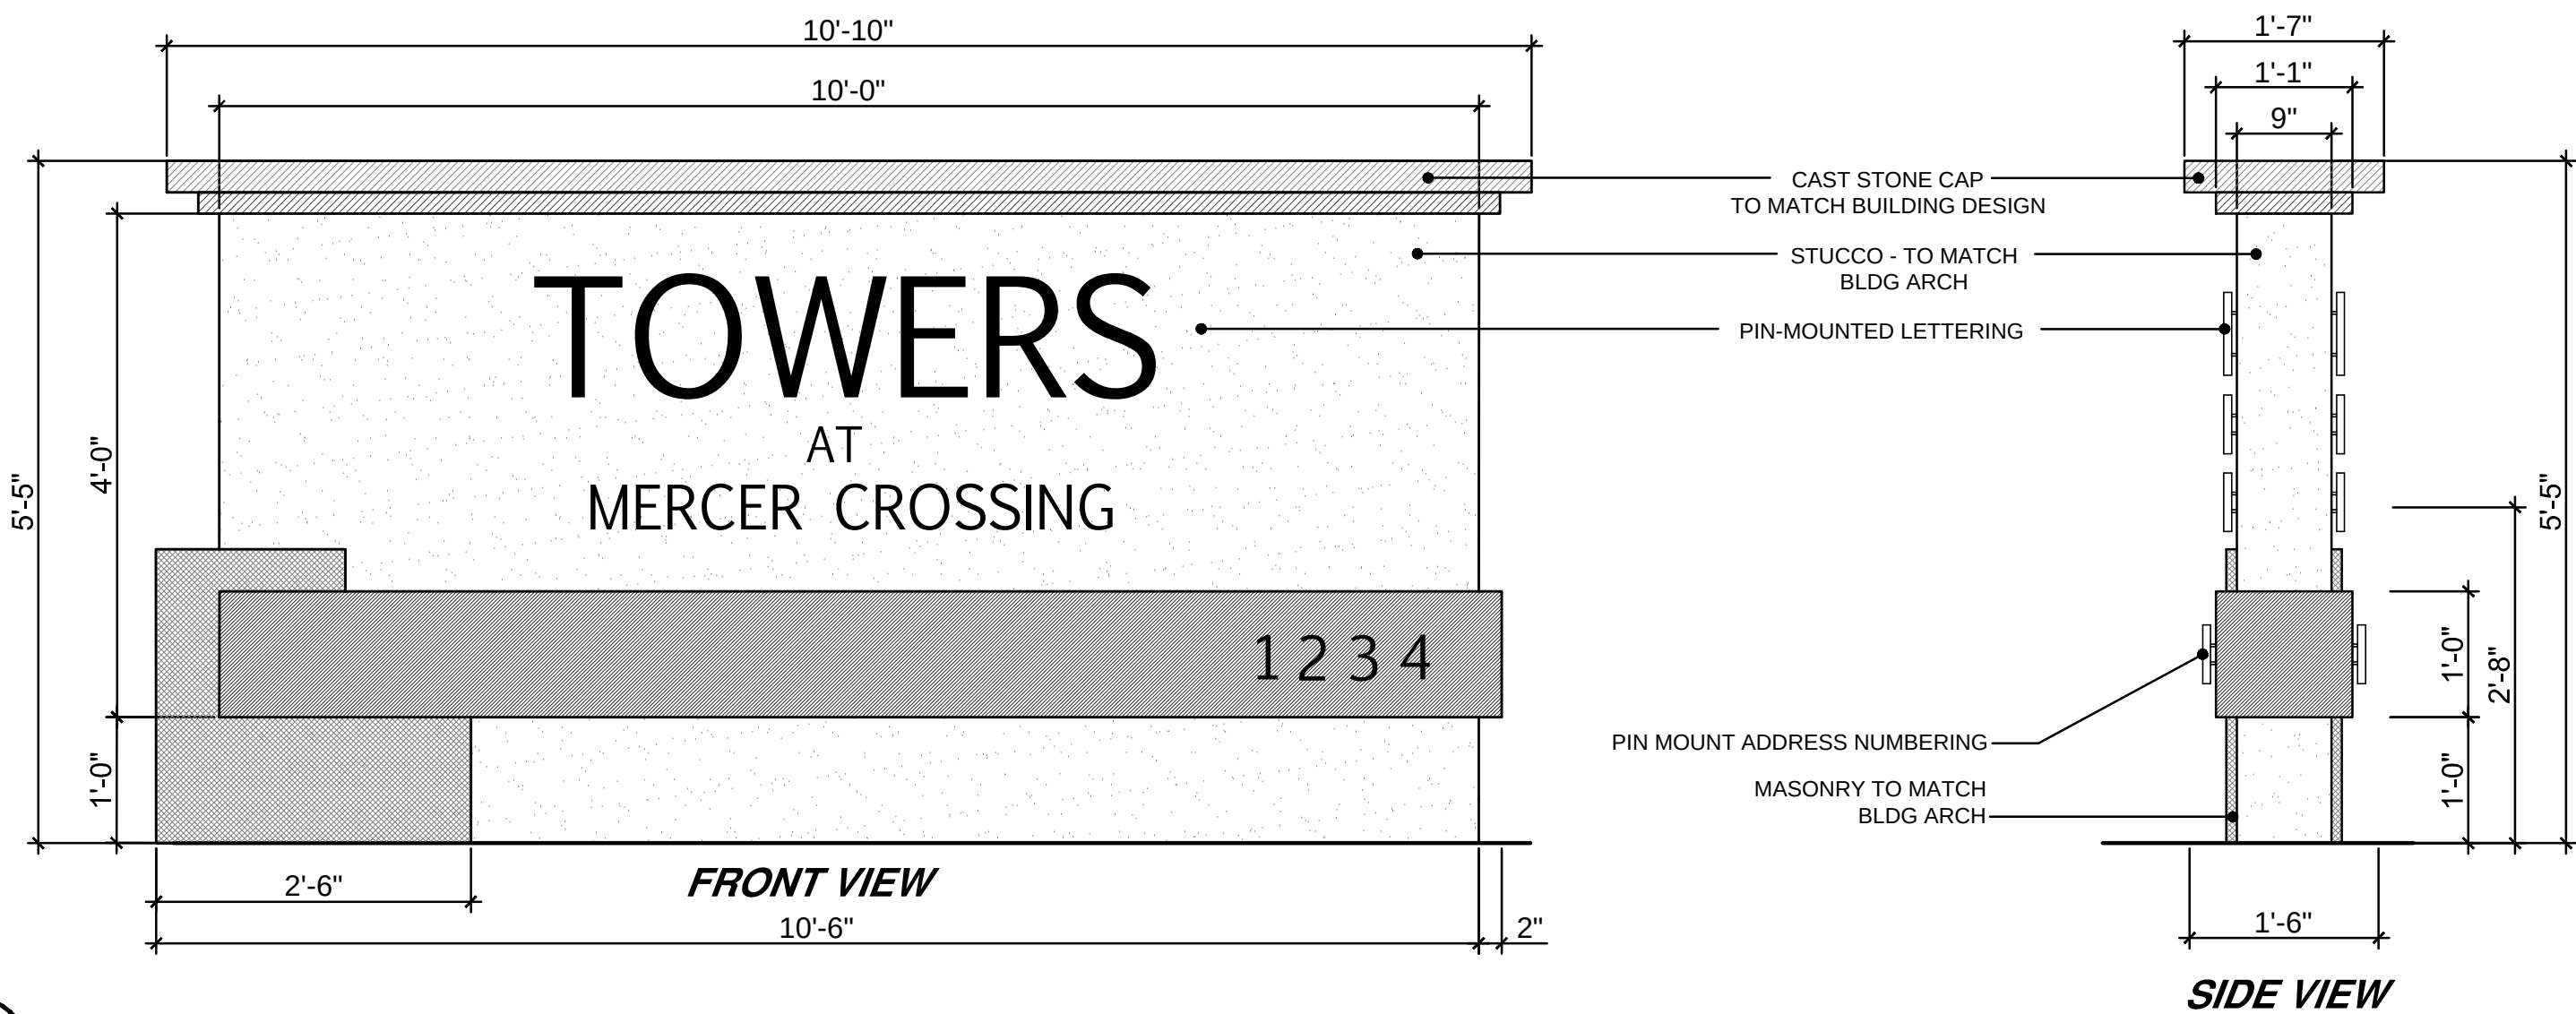

4 MONUMENT SIGN - TOWERS
16 S.F. FOOTPRINT SCALE: 3/4"=1'-0"

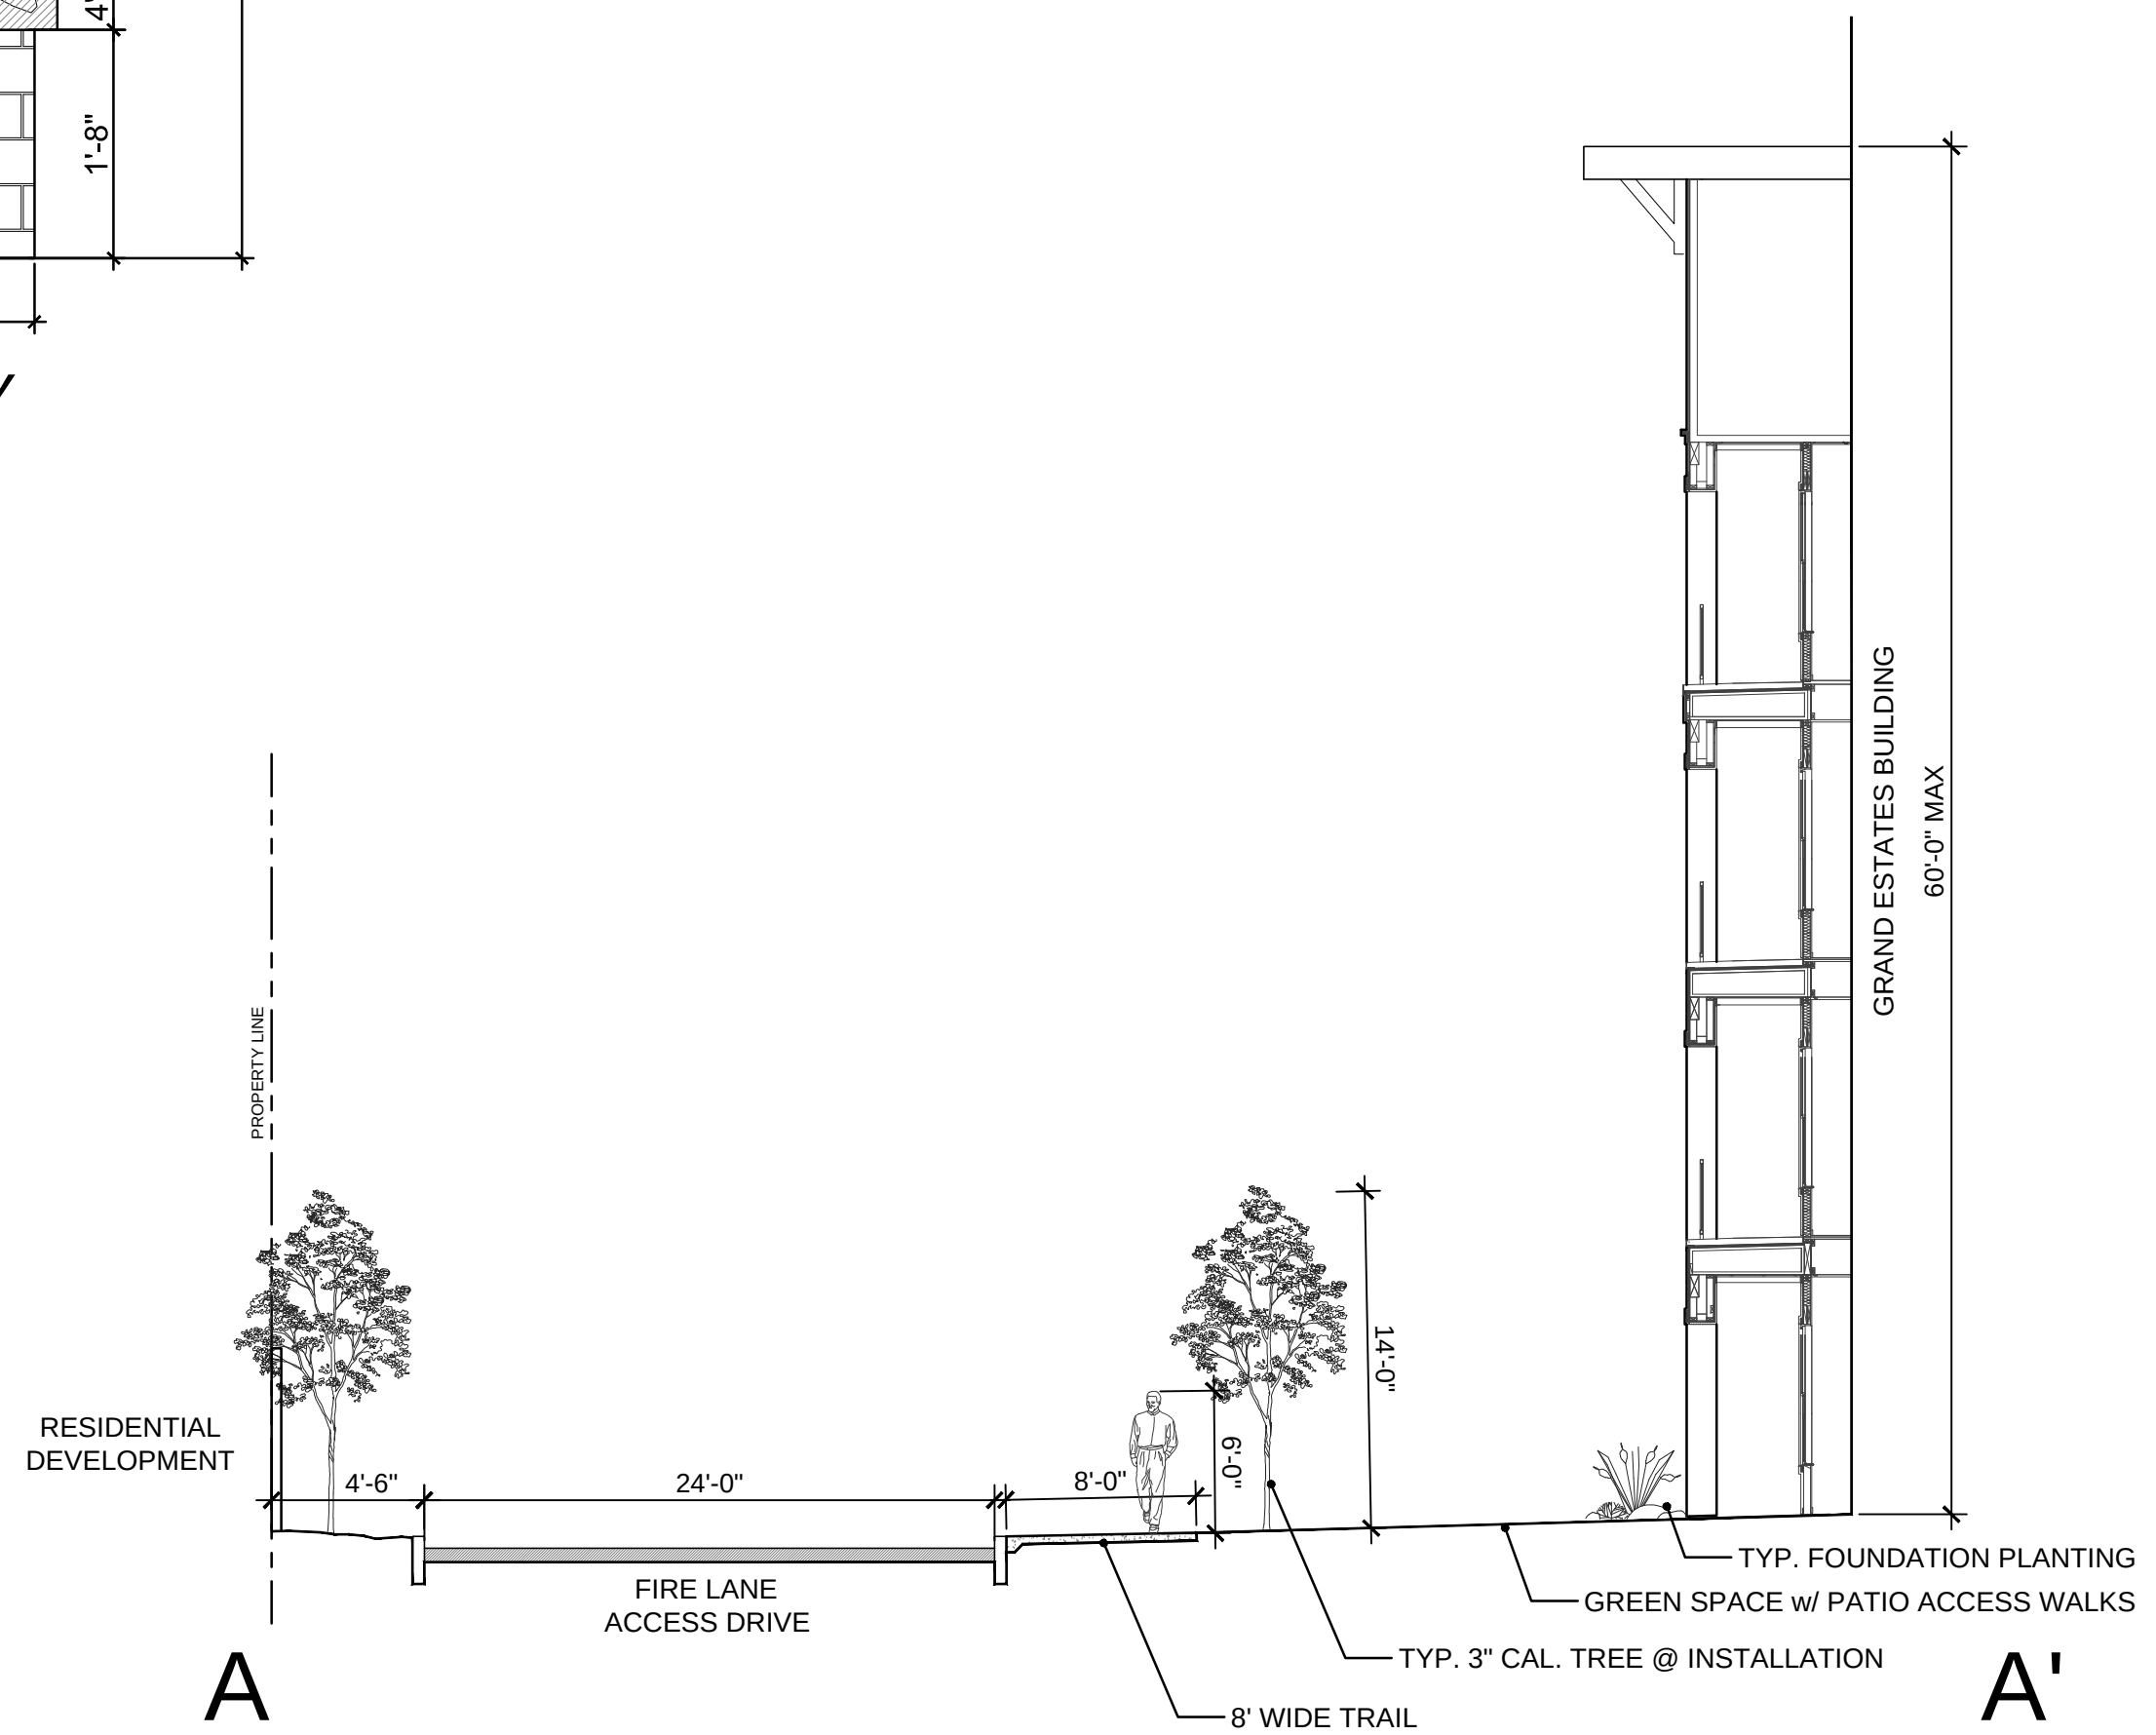

1 CROSS SECTION - GRAND ESTATES
SCALE: 1"=8'-0"

ISSUES:	
①	02-17-17 SITE PLAN APPROVAL
②	05-04-17 SITE PLAN APPROVAL
③	06-20-17 SITE PLAN APPROVAL
④	07-07-17 SITE PLAN APPROVAL
⑤	07-14-17 SITE PLAN APPROVAL

CLIENT:
W3 PROPERTIES
2505 N. STATE HIGHWAY 360
Suite 800
GRAND PRAIRIE, TX 75050
(972) 471-8700
CONTACT: MATTHEW HILES

GRAND ESTATES, MANSIONS
& TOWERS
AT MERCER CROSSING
FARMERS BRANCH, TEXAS

mdg
landscape
architects
MEEKS DESIGN GROUP, INC.
1755 N. COLLINS BLVD., SUITE 300
RICHARDSON, TX 75080
PH (972) 690-7474
C (214) 354-6934
hmeeks@mdgland.com



ISSUE FOR
SITE PLAN APPROVAL
GRAND ESTATES, MANSIONS
& TOWERS
AT MERCER CROSSING

FARMERS BRANCH, TEXAS
JOB NUMBER: WRP-1701, 1702, 1703

MONUMENT SIGN
DETAILS

LSP0.04