



Gensler

4675 MacArthur Court
Suite 100
Newport Beach, CA 92660
United States

Tel 949.863.9434
Fax 949.553.1676

Seal / Signature

△ Date	Description
--------	-------------

**NOT FOR
CONSTRUCTION**

Project Name

BEDROSIANS TILE & STONE

Project Number


07.3127.013

Description


EXTERIOR PERSPECTIVE

Scale


A1

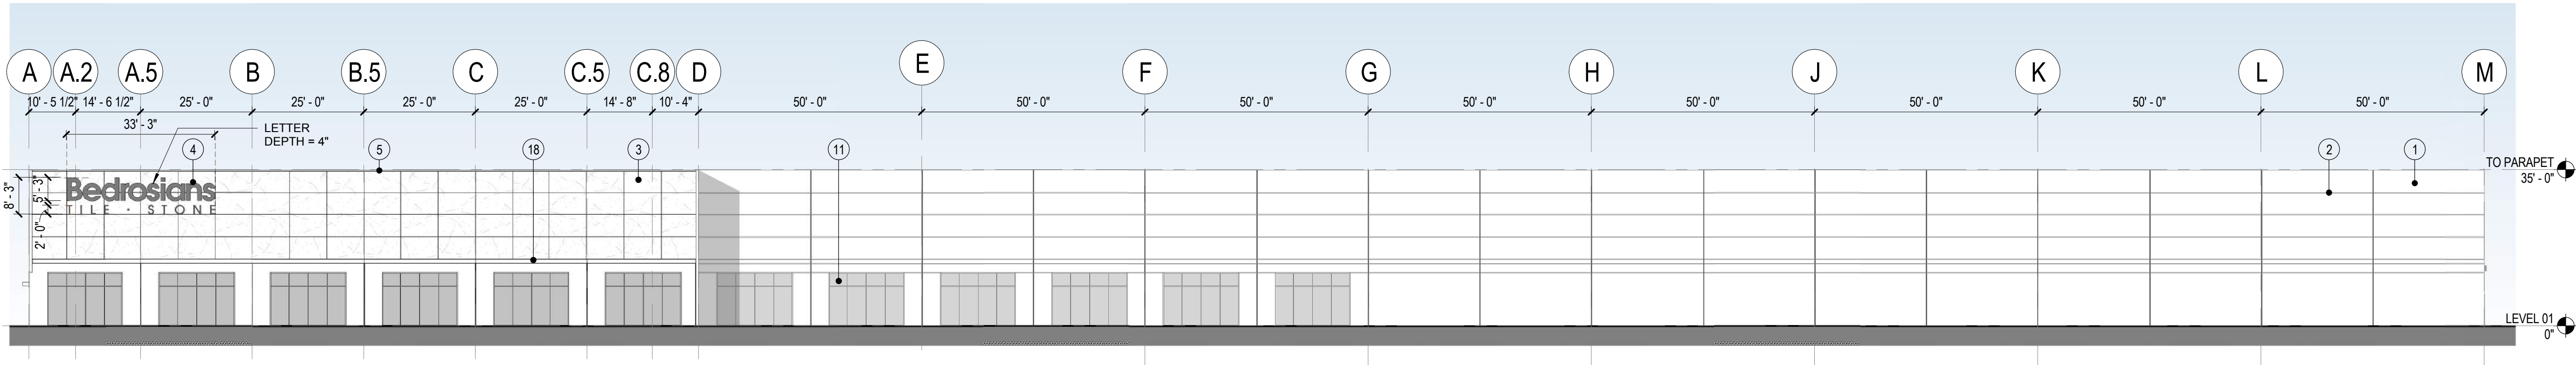


1 SOUTH OVERALL BUILDING ELEVATION
SCALE 1" = 20'-0"

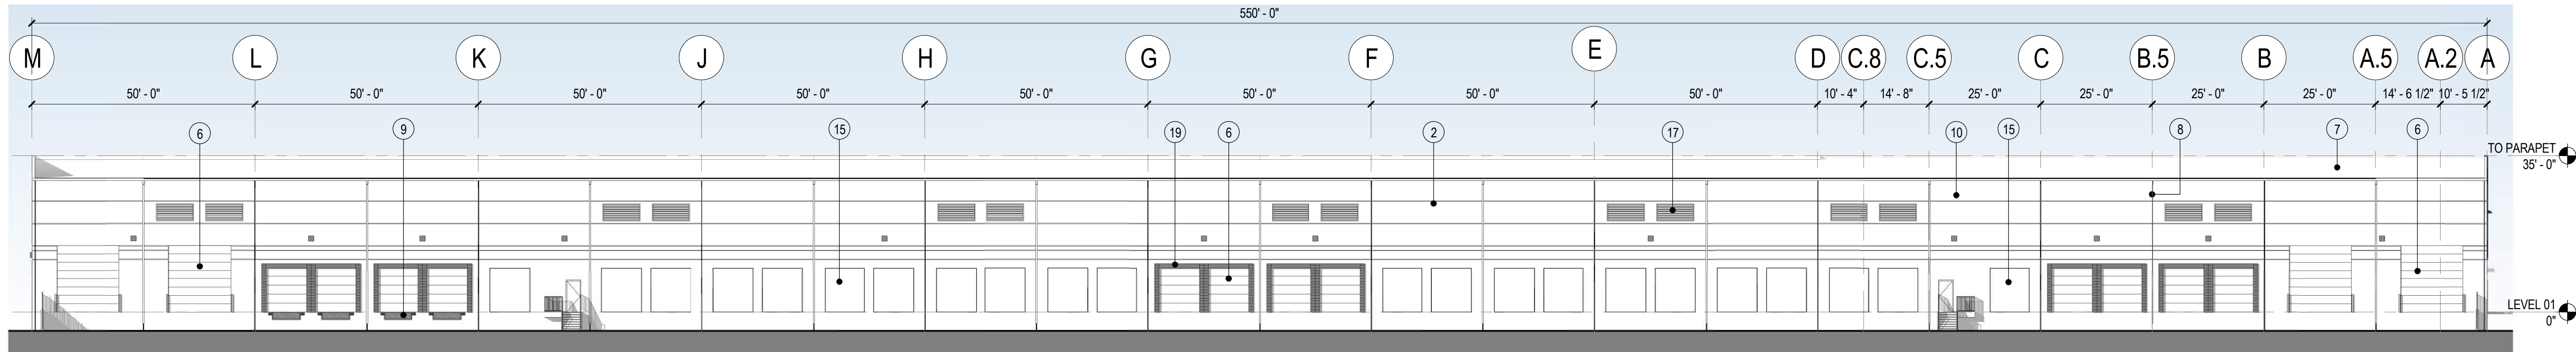

2 NORTH OVERALL BUILDING ELEVATION
SCALE 1" = 20'-0"

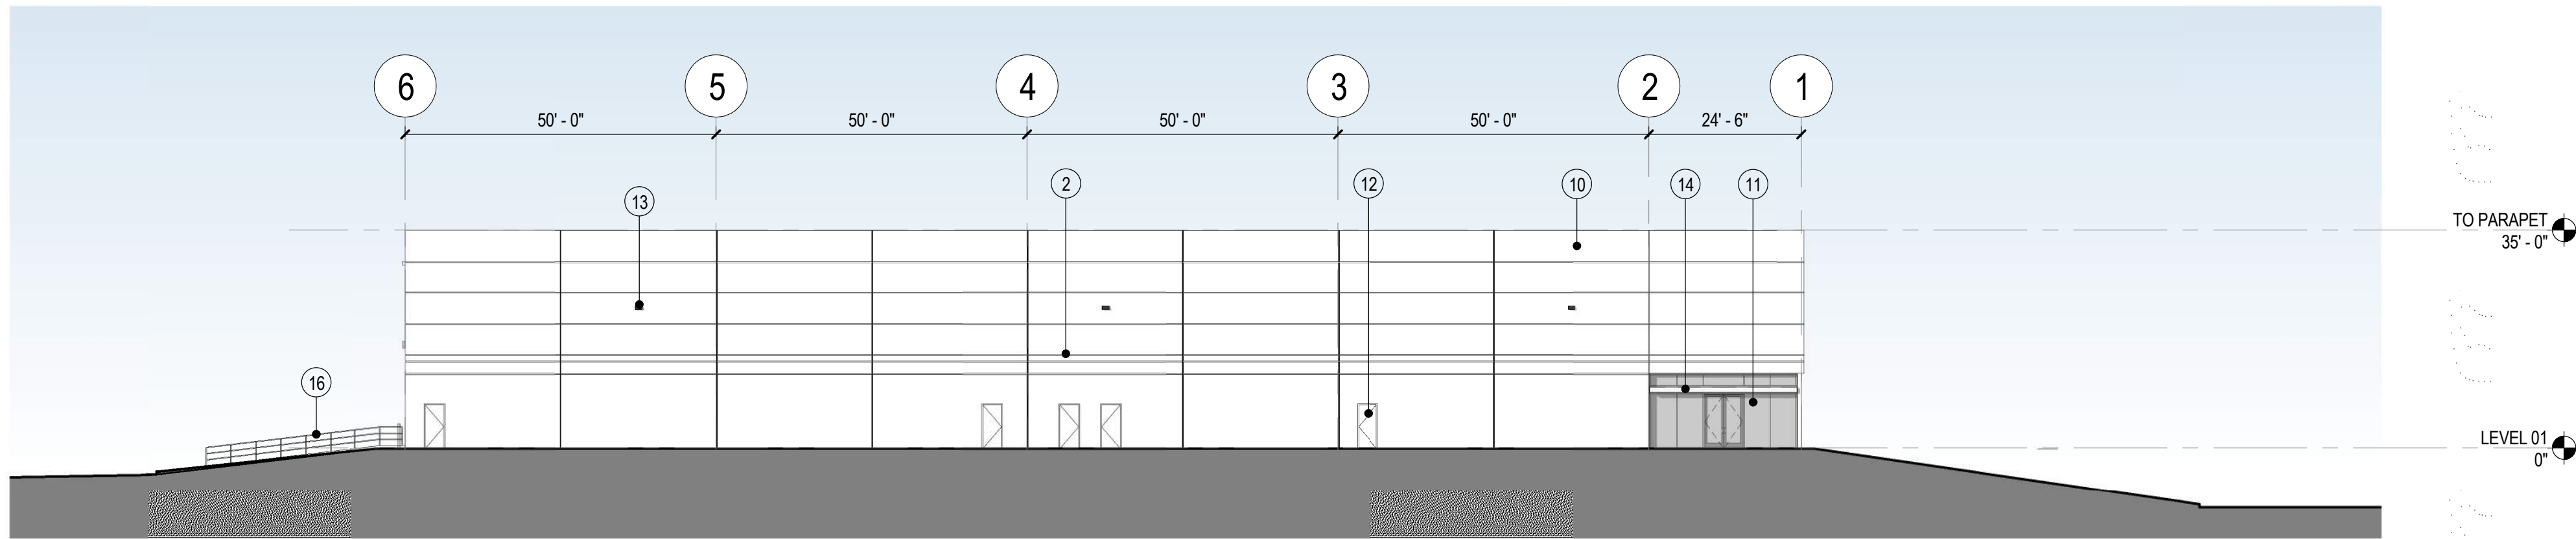

3 WEST BUILDING ELEVATION
SCALE 1" = 20'-0"

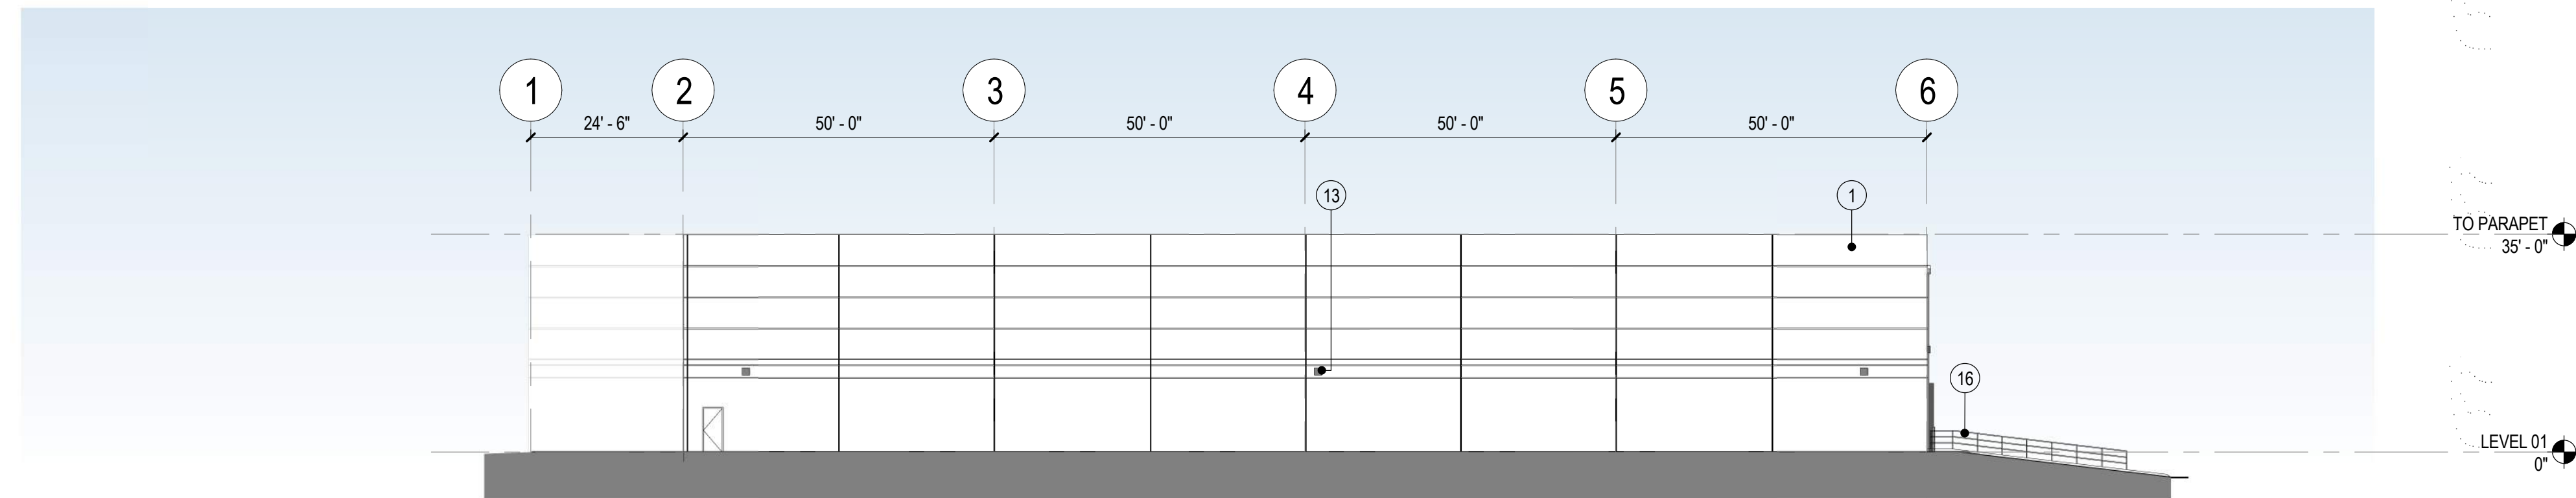

4 EAST BUILDING ELEVATION
SCALE 1" = 20'-0"

KEYNOTES

- 1 TILT-UP CONCRETE WALL PANEL
- 2 TILT-UP CONCRETE PANEL REVEL - (CAST-IN) 2" HIGH X 1/2" DEEP
- 3 LARGE-FORMAT PORCELAIN TILE WITH 1/2" JOINTS
- 4 WALL-MOUNTED SIGNAGE, BACKLIT WITH CHARCOAL-COLORED CHANNEL LETTERS
- 5 STEEL ACCENT CHANNEL - PAINTED WHITE
- 6 WHITE SECTIONAL OVERHEAD DOOR
- 7 TPO MEMBRANE ROOFING
- 8 PREFINISHED METAL GUTTER AND DOWNSPOUTS - WHITE
- 9 DOCK LEVELER
- 10 TILT-UP CONCRETE WALL PANELS - PAINTED WHITE
- 11 STOREFRONT SYSTEM WITH ANODIZED ALUMINUM FRAME AND CLEAR GLASS
- 12 HOLLOW METAL DOOR AND FRAME - PAINTED WHITE
- 13 WALL-MOUNTED LIGHT FIXTURE
- 14 STEEL ENTRY CANOPY - PAINTED GREY TO MATCH STOREFRONT FRAMME
- 15 9'-0" x 10'-0" KNOCK-OUT PANEL FOR FUTURE OVERHEAD DOOR, TYP.
- 16 42" HIGH, PAINTED STEEL DOCK GUARDRAIL
- 17 MECHANICAL LOUVER, PAINTED TO MATCH ADJACENT WALL
- 18 ORNAMENTAL PAINTED STEEL CHANNEL
- 19 DOCK DOOR SEAL

MASONRY CALCULATIONS

		TOTAL MASONRY	
SOUTH ELEVATION	16,802 SF	13,677 SF	81%
NORTH ELEVATION	14,313 SF	14,313 SF	100%
WEST ELEVATION	7,465 SF	7,465 SF	100%
EAST ELEVATION	6,850 SF	6,850 SF	100%
TOTAL	45,430 SF	42,305 SF	93%

TOTAL AREA (EXCLUDES
DOORS & WINDOWS)

MASONRY %

Seal / Signature

Date Description

NOT FOR
CONSTRUCTION

Project Name

BEDROSIANS TILE & STONE

Project Number

07.3127.013

Description

BUILDING ELEVATIONS

Scale

1" = 20'-0"

A2