



MATERIAL TABULATION

NORTH ELEVATION	COVERAGE	PERCENT
GLAZING	483 sqft	10 %
DOORS	29 sqft	1 %
STONE	2517 sqft	58 %
STUCCO	1288 sqft	30 %
MISC.	32 sqft	1 %
TOTAL	4349 sqft	100 %

SOUTH ELEVATION	COVERAGE	PERCENT
GLAZING	178 sqft	4 %
DOORS	136 sqft	4 %
STONE	3000 sqft	70 %
STUCCO	894 sqft	20 %
MISC.	62 sqft	2 %
TOTAL	4310 sqft	100 %

EAST ELEVATION	COVERAGE	PERCENT
GLAZING	1175 sqft	17 %
DOORS	92 sqft	1 %
STONE	4312 sqft	63 %
STUCCO	1185 sqft	18 %
MISC.	63 sqft	1 %
TOTAL	6827 sqft	100 %

WEST ELEVATION	COVERAGE	PERCENT
GLAZING	511 sqft	17 %
DOORS	89 sqft	1 %
STONE	5357 sqft	78 %
STUCCO	885 sqft	13 %
MISC.	26 sqft	1 %
TOTAL	6868 sqft	100 %

MATERIAL LIST

CMU 1	CMU BLOCK W/ TRENDSTONE COMBO.
CMU 2	CMU BLOCK W/ TRENDSTONE ALMOND BARK
CSH	CAST STONE HEADER
IMD	INSULATED METAL DOOR
MS	PROPRIETARY METAL SIGN - SUSPEND. EXT. W/ BACKLIGHTING
SMA	SUSPENDED METAL AWNING
SF	STORE FRONT - ALUMIN. BRONZE FRAME, DOUBLE PANE GLAZING, LOW-E
SFD	STUCCO FOAM DETAIL - 18% GRAY
STC	STUCCO ESPRESSO

SURVEYOR Windose 220 Elm Street, Suite 200 Lewisville, Texas 75057 Jack Barton (214) 217-2544	OWNER RCCG Jesus House Dallas 4440 Spring Valley Road Farmers Branch, Texas 75244 Femi Omotayo (972) 980-4474	ENGINEER Kirkman Engineering 4821 Merlot Avenue, Suite 210 Grapevine, Texas 76051 Patrick Filson (972) 488-4960	ARCHITECT TLS Architects 1615 Barclay Drive Carrollton, Texas 75007 Telephone (214) 533-9899 Cell (214) 682 0307 Contact: Jo Abaya	LANDSCAPE Landscape Valley Quest Design 212 S. Elm Street Denton, Texas 76201 Andrew Cousine (214) 597-1415
---	---	---	---	--



NOTE: NOT FOR CONSTRUCTION / PERMIT



TERRY SULLIVAN
214 533 9899
tsullivan@tlsa.com

JO ABAYA
214 682 0307
jabaya@tlsa.com

JESUS HOUSE DALLAS
FARMERS BRANCH, TEXAS
SENAJAC DRIVE & ACADEMY LANE


PRELIMINARY DESIGN CONCEPT 1

REVISIONS		
TAG	REVISION DATE	REVISION DESCRIPTION
1	0000 00 00	-
2		
3		


SHEET CONTENT
Approver

PROJECT No.	0000 00 x
PROJECT DESCRIPTION	PRELIMINARY DESIGN
DESIGNED BY:	DRAWN BY:
jc abaya	jc abaya
DATE ISSUED:	
0000 00 00	
SHEET No.	A106


BUILDING PERMIT COMMENT

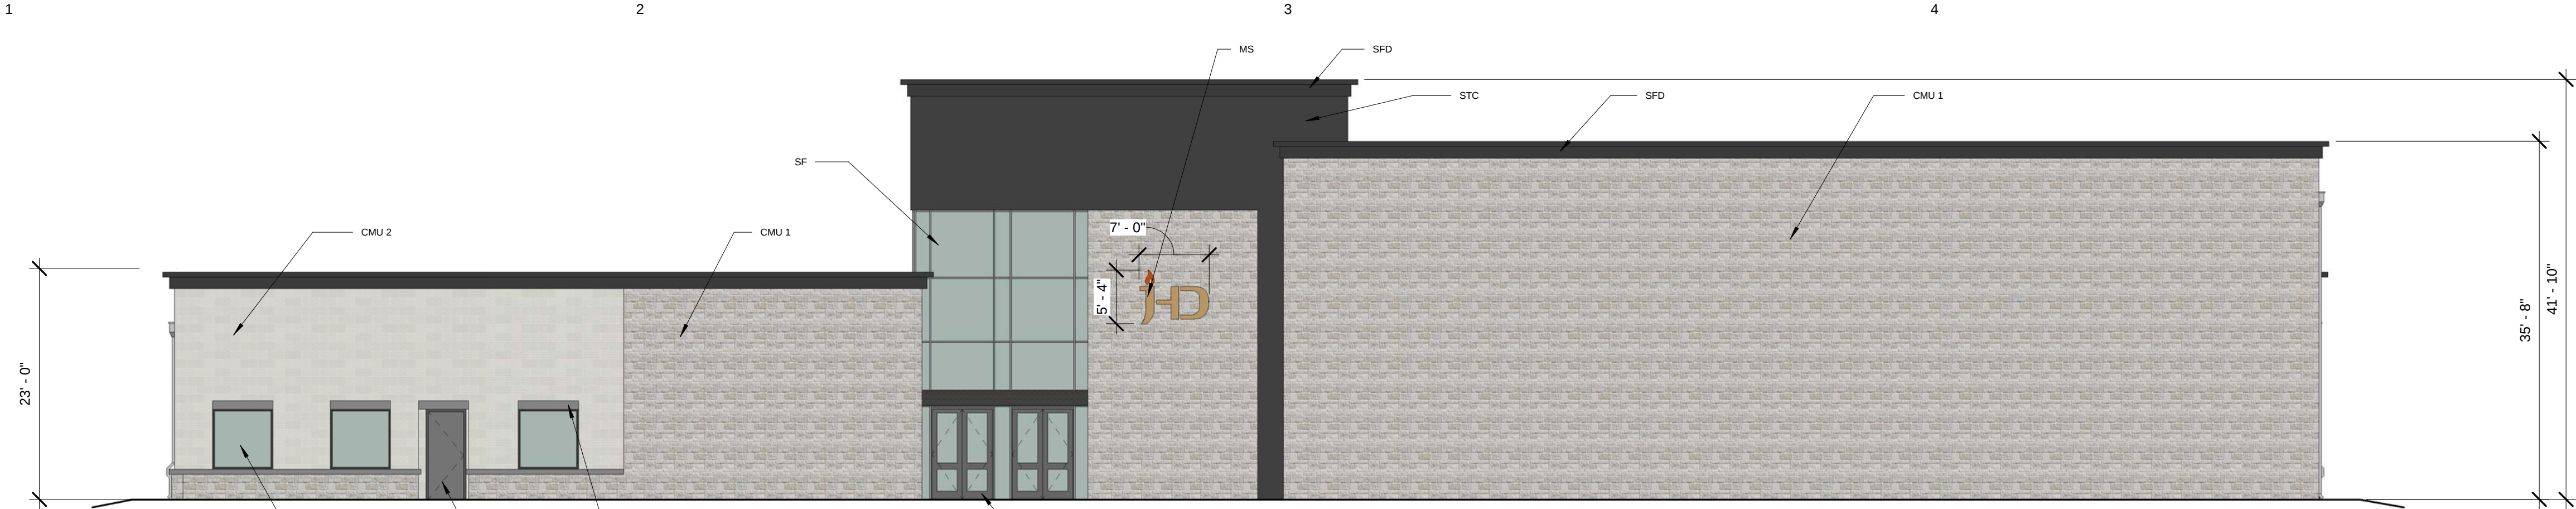


② West
3/32" = 1'-0"

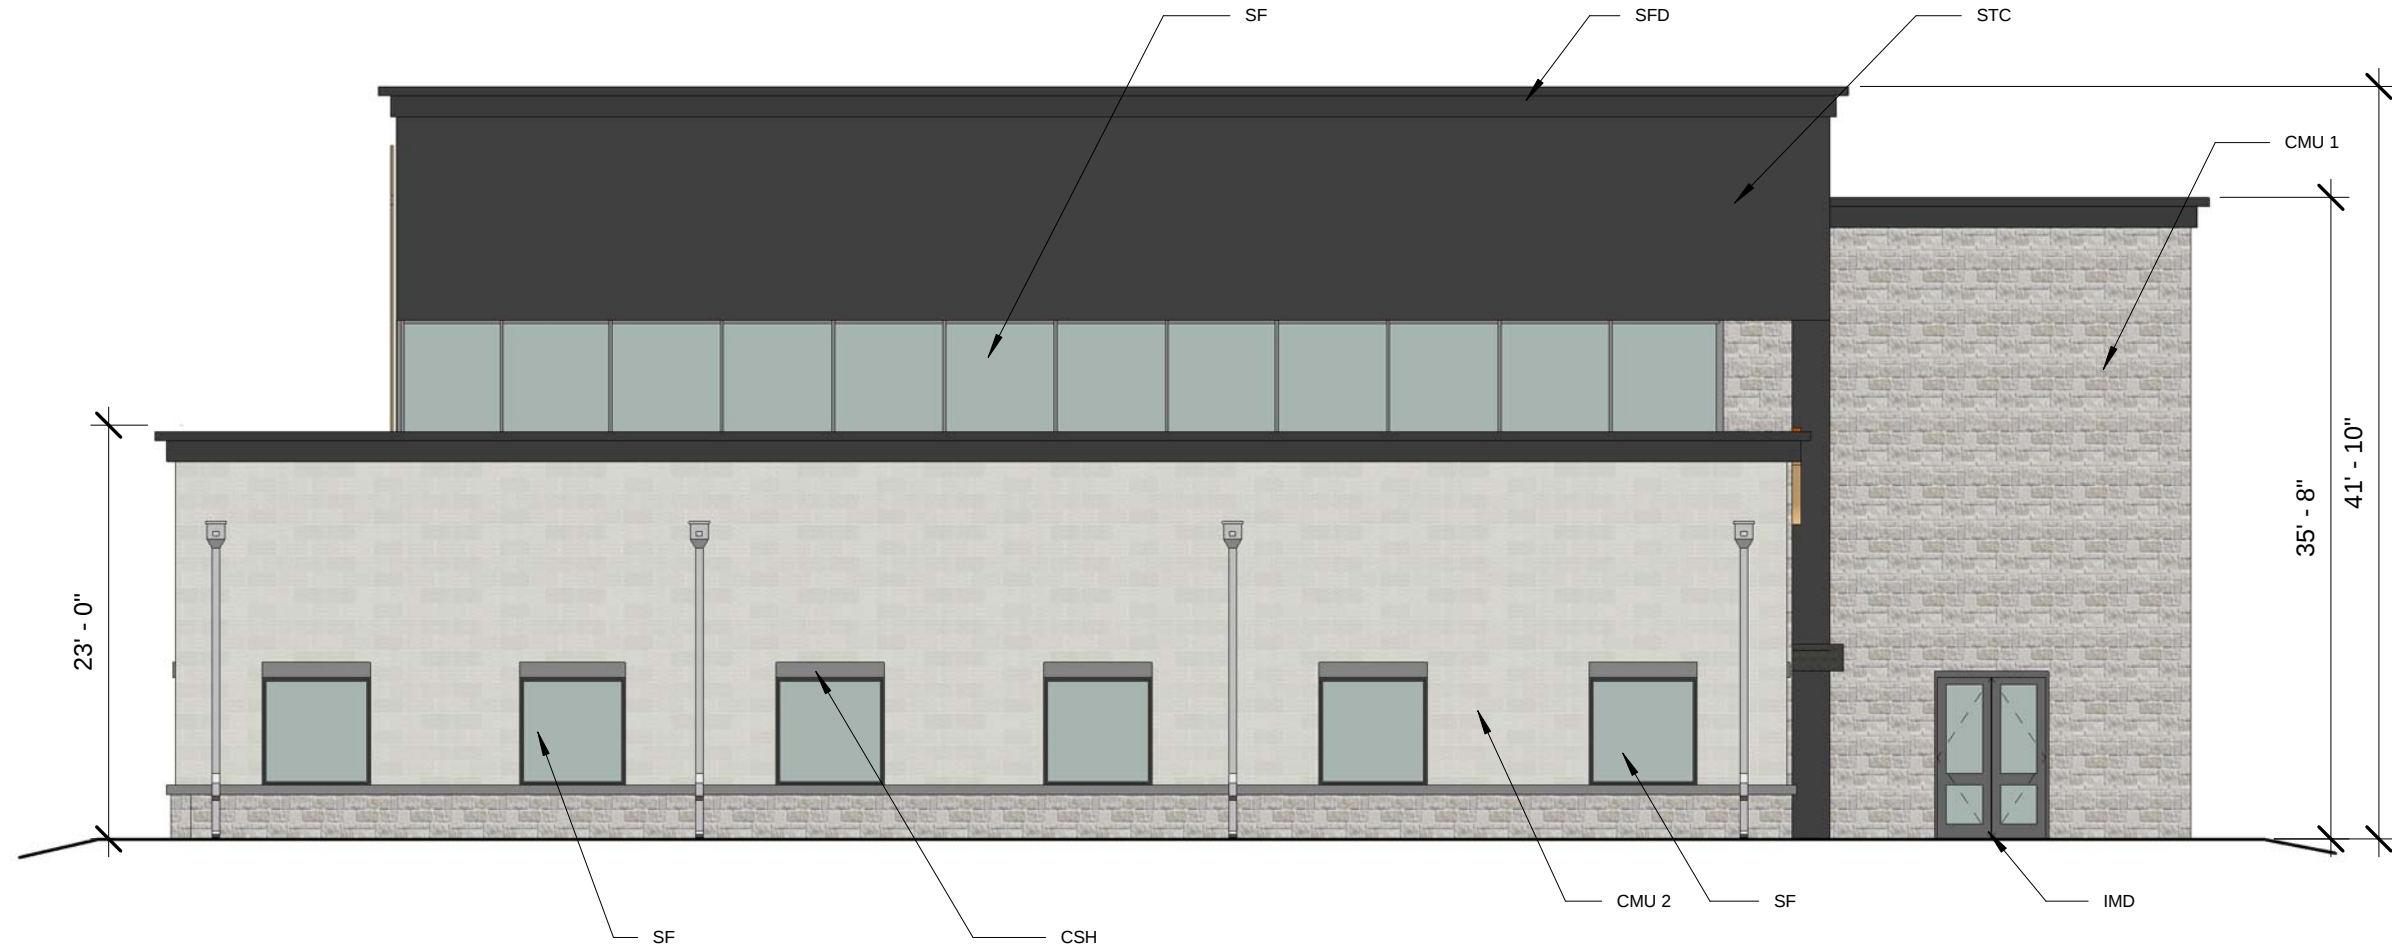

④ North
3/32" = 1'-0"

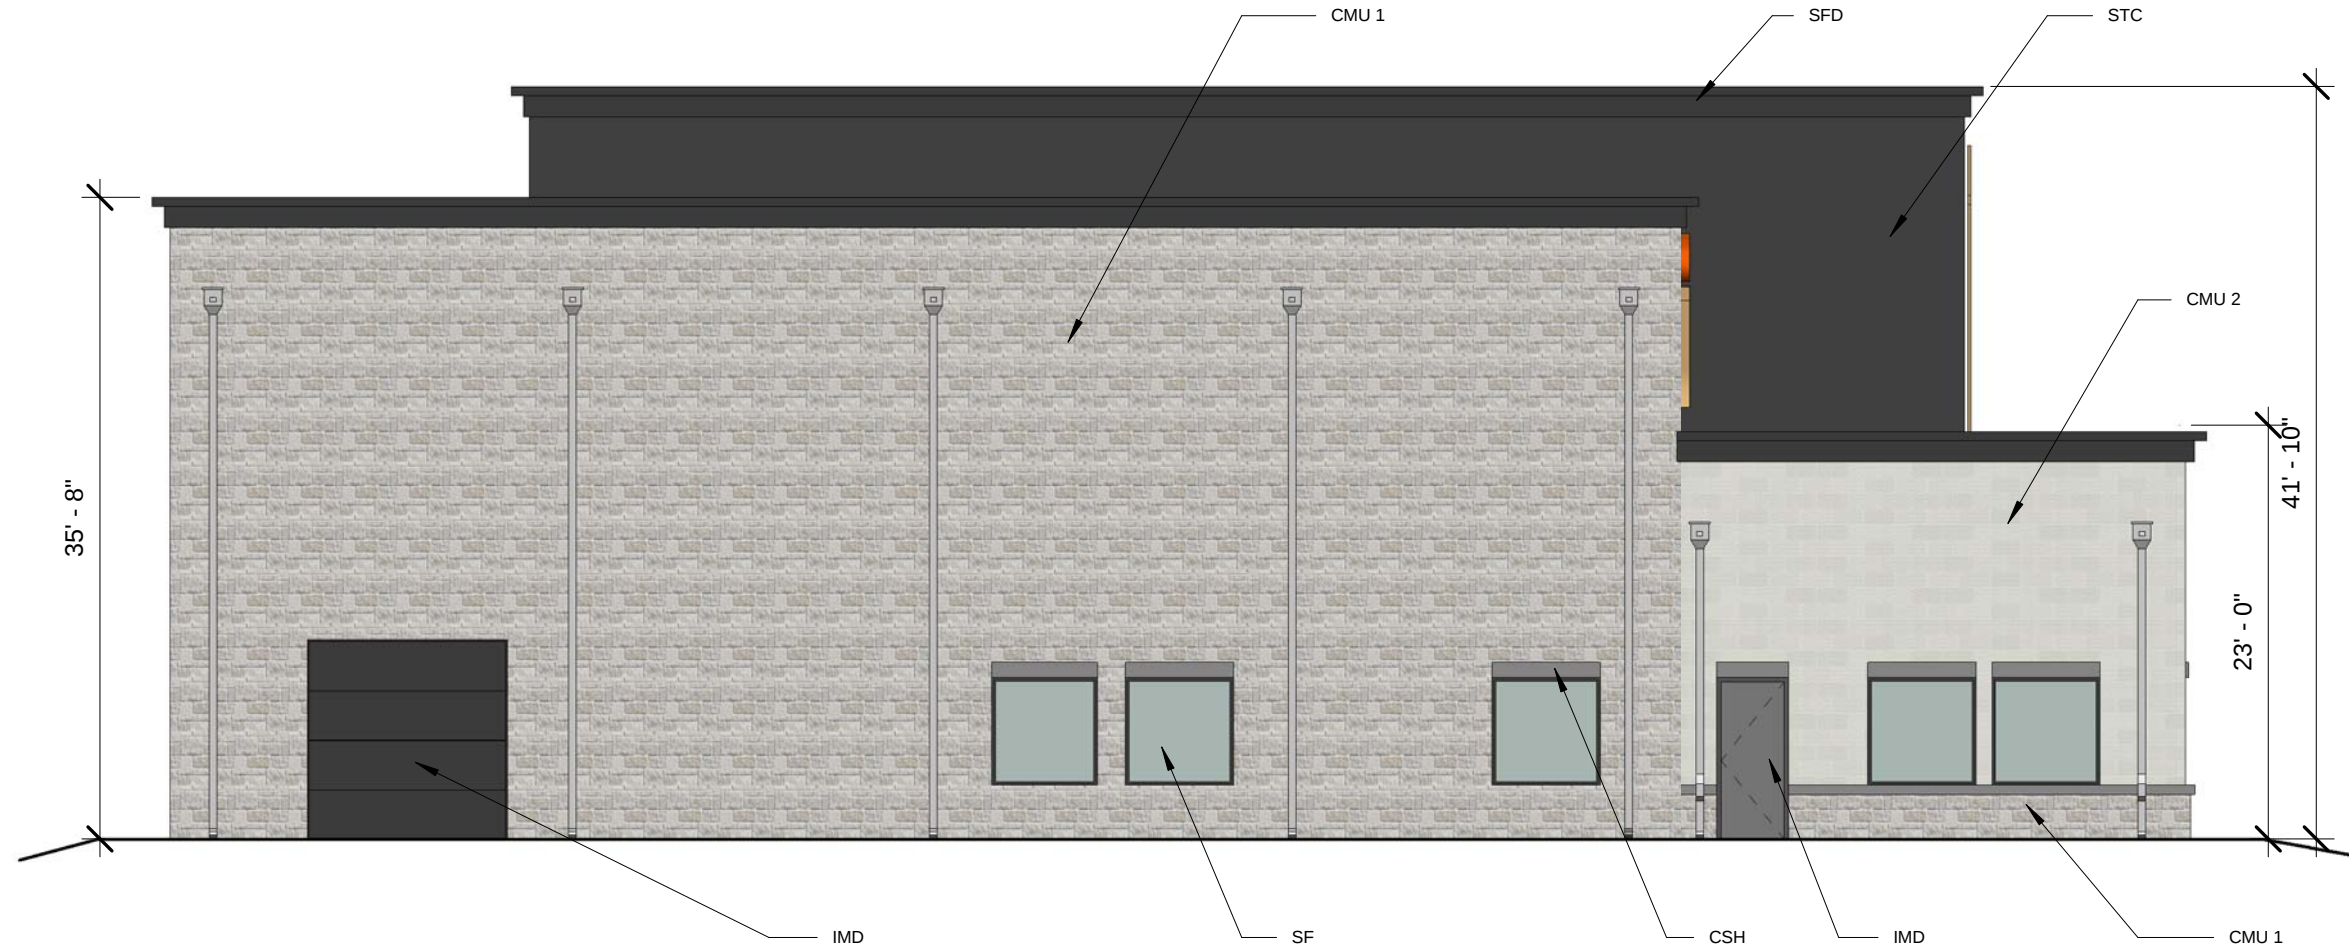

③ South
3/32" = 1'-0"

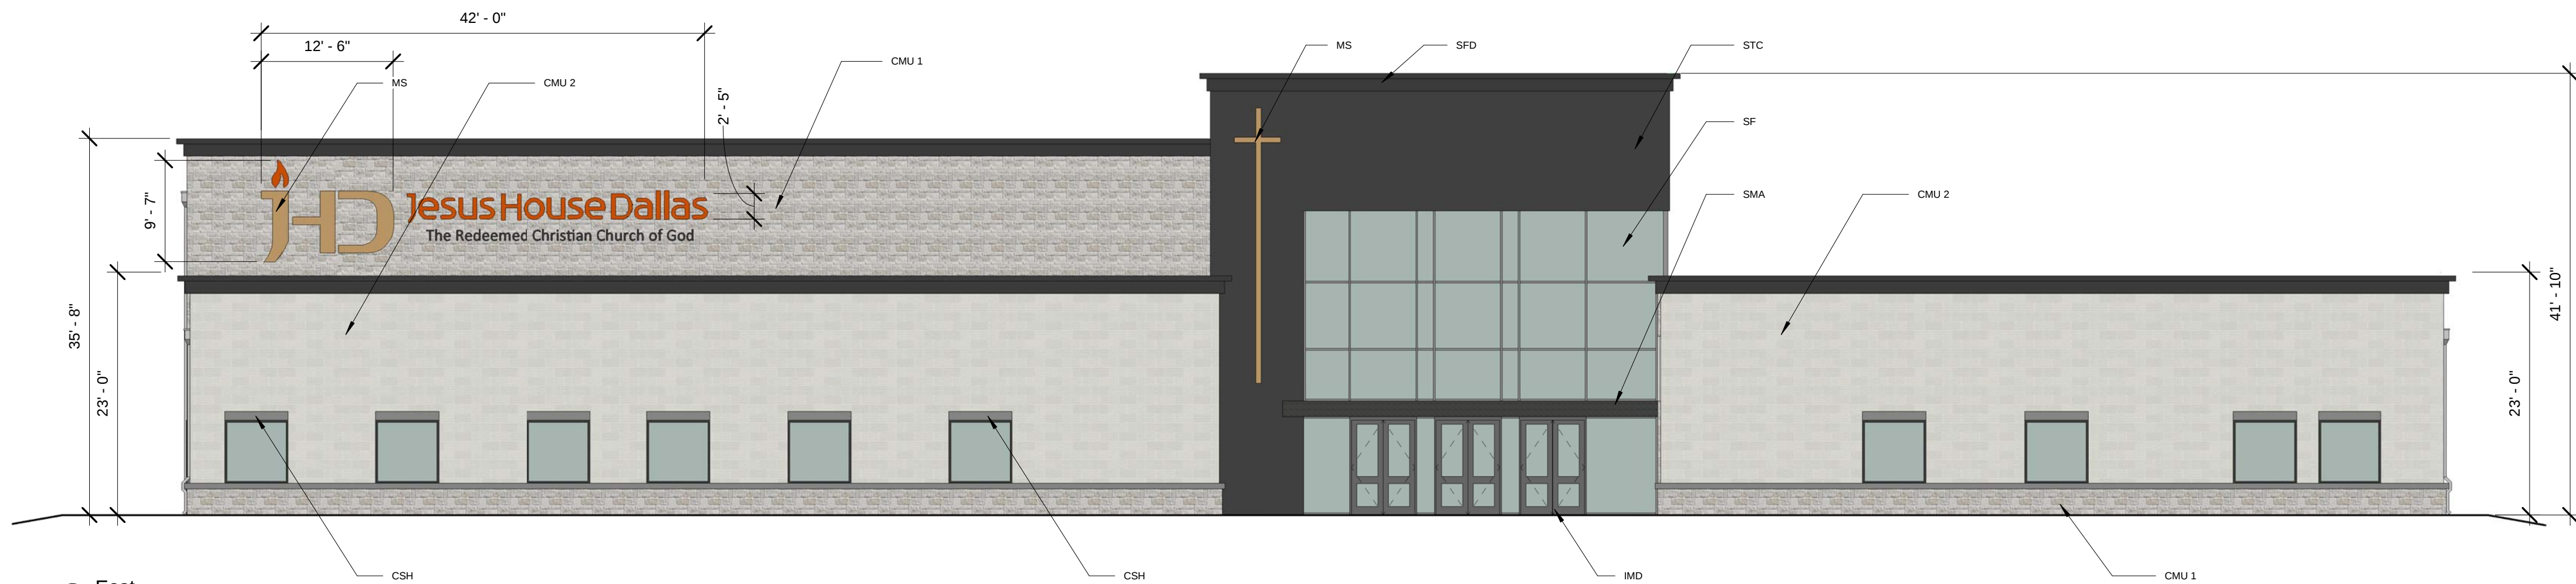

① East
3/32" = 1'-0"

MATERIAL TABULATION

NORTH ELEVATION	COVERAGE	PERCENT
GLAZING	482 sq.ft.	10 %
DOORS	29 sq.ft.	1 %
STONE	2312 sq.ft.	58 %
STUCCO	1286 sq.ft.	30 %
MISC.	32 sq.ft.	1 %
TOTAL	4349 sq.ft.	100 %

SOUTH ELEVATION	COVERAGE	PERCENT
GLAZING	176 sq.ft.	4 %
DOORS	198 sq.ft.	4 %
STONE	3000 sq.ft.	70 %
STUCCO	694 sq.ft.	20 %
MISC.	82 sq.ft.	2 %
TOTAL	4310 sq.ft.	100 %

EAST ELEVATION	COVERAGE	PERCENT
GLAZING	1175 sq.ft.	17 %
DOORS	92 sq.ft.	1 %
STONE	4312 sq.ft.	63 %
STUCCO	1185 sq.ft.	18 %
MISC.	63 sq.ft.	1 %
TOTAL	6827 sq.ft.	100 %

WEST ELEVATION	COVERAGE	PERCENT
GLAZING	511 sq.ft.	17 %
DOORS	69 sq.ft.	1 %
STONE	5357 sq.ft.	78 %
STUCCO	885 sq.ft.	13 %
MISC.	26 sq.ft.	1 %
TOTAL	6868 sq.ft.	100 %

MATERIAL LIST

CMU 1	CMU BLOCK W/ TRENDSTONE COMBO.
CMU 2	CMU BLOCK W/ TRENDSTONE ALMOND BARK
CSH	CAST STONE HEADER
IMD	INSULATED METAL DOOR
MS	PROPRIETARY METAL SIGN - SUSPEND. EXT. W/ BACKLIGHTING
SMA	SUSPENDED METAL AWNING
SF	STORE FRONT - ALUMIN. BRONZE FRAME, DOUBLE PANE GLAZING, LOW-E
SFD	STUCCO FOAM DETAIL - 18% GRAY
STC	STUCCO ESPRESSO

SURVEYOR

Windrose
220 Elm Street, Suite 200
Lewisville, Texas 75057
Jack Barton
(214) 217-2544

OWNER

RCCG Jesus House Dallas
4440 Spring Valley Road
Farmers Branch, Texas 75244
Femi Omodayo
(972) 980-4474

ENGINEER

Kirkman Engineering
4821 Merlot Avenue, Suite 210
Grapevine, Texas 76051
Patrick Filson
(972) 488-4960

ARCHITECT


TLS Architects
1615 Barclay Drive
Carrollton, Texas 75007
Telephone (214) 533-9899
Cell (214) 682-0307
Contact: Jo Abaya

LANDSCAPE

Landscape
Valley Quest Design
212 S. Elm Street
Denton, Texas 76201
Andrew Cousins
(214) 597-1415



NOTE: NOT FOR CONSTRUCTION / PERMIT

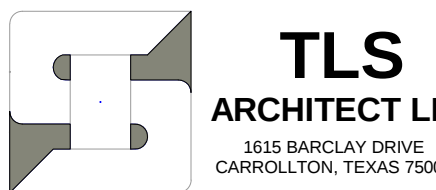

TERRY SULLIVAN
214 533 9899
tsullivan@tls.com

JO ABAYA
214 682 0307
jabaya@tls.com

JESUS HOUSE DALLAS

FARMERS BRANCH, TEXAS


SENIAC DRIVE & ACADEMY LANE

PRELIMINARY DESIGN CONCEPT 1


REVISIONS		
TAG	REVISION DATE	REVISION DESCRIPTION
①	0000 00 00	.
②		
③		

SHEET CONTENT
Approver

PROJECT NO: 0000 00 x	PROJECT DESCRIPTION PRELIMINARY DESIGN
DESIGNED BY: jc abaya	DRAWN BY: jc abaya
DATE ISSUED: 0000 00 00	
SHEET NO: A106	
BUILDING PERMIT COMMENT	

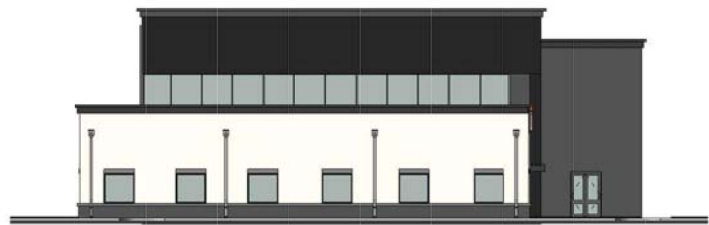


④ North
1/16" = 1'-0"

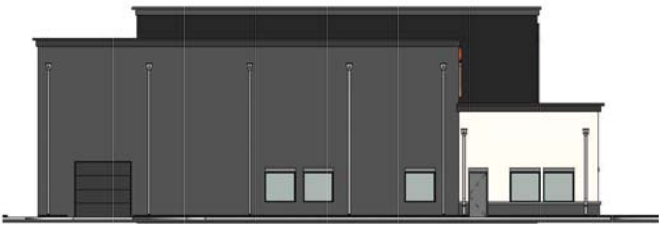

③ South
1/16" = 1'-0"



② West
1/16" = 1'-0"

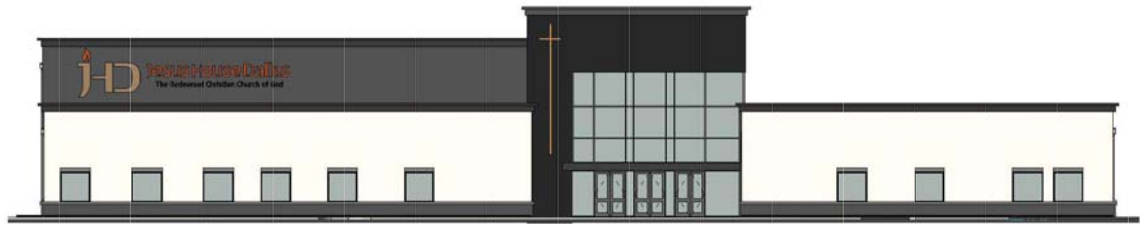

① East
1/16" = 1'-0"



NOTE: NOT FOR CONSTRUCTION / PERMIT



TERRY SULLIVAN
214 531 9889
tsullivan@tlsa.com

JO ABAYA
214 682 0307
jabaya@tlsa.com

JESUS HOUSE DALLAS
FARMERS BRANCH, TEXAS
16115 BARCLAY DRIVE
CARROLLTON, TEXAS 75007

PRELIMINARY DESIGN CONCEPT 1

REVISIONS		
TAG	REVISION DATE	REVISION DESCRIPTION
1	0000 00 00	

SHEET CONTENT

Approver

PROJECT NO:
0000 00 x

PROJECT DESCRIPTION:
PRELIMINARY DESIGN

DESIGNED BY: *jc abaya* DRAWN BY: *jc abaya*

DATE ISSUED:
0000 00 00

SHEET NO:
A106

BUILDING PERMIT COMMENT