

LANDSCAPE DATA TABLE				
CITY OF FARMERS BRANCH LANDSCAPE REQUIREMENTS				
TYPE	REQUIREMENT	AREA / MEASUREMENT	QUANTITY REQUIRED	QUANTITY PROVIDED
GENERAL LANDSCAPE	A MINIMUM OF 5% OF TOTAL LOT AREA SHALL BE LANDSCAPED (EXCLUDING BUILDING & R.O.W)	173,181 SF	8,659 SF	79,795 SF
STREET TREES	1 TREE PER 25' OF STREET FRONTAGE	1,095 LF	44	45
SCREENING	PARKING AREAS VISIBLE FROM THE STREET SHALL BE BROKEN UP WITH VERTICAL LANDSCAPING	REQUIRED = YES, PROVIDED = YES		

PLANTING LEGEND		
SHRUBS	BED PLANTING	TREES
HAMELN GRASS	BLACK EYED SUSAN	CEDAR ELM - 3" CAL.
RED YUCCA	MEXICAN FEATHER GRASS	LACEBARK ELM (ALLEE) - 3" CAL.
'MORNING LIGHT' MISCANTHUS	SALVIA	CHINQUAPIN OAK- 3" CAL.
AUTUMN SAGE	PURPLE WINTER CREEPER	SHUMARD OAK- 3" CAL.
FLAME ACANTHUS	TURF	AUTUMN BLAZE MAPLE- 3" CAL.
TEXAS SAGE		EVES NECKLACE- 2" CAL.
GULF MUHLY		
*NOTE: MITIGATION REQUIREMENT OF 18" INCHES FULFILLED BY PLANTING 9- 2" CAL. TREES, MARKED WITH 'M' ON PLAN.		

Valley Quest
DESIGN

LANDSCAPE ARCHITECTS
212 S. Elm St. Ste. 120
Denton, Texas 76201
ph: 214.783.1715

Kirkman
ENGINEERING

4821 Merlot Avenue, Suite 210
Grapevine, Texas 76051
Phone: 817-488-4960

DEVELOPER/OWNER

Jesus House Dallas
The Redeemed Christian Church Of God

FARMERS BRANCH

JOB NUMBER: XSC18001_JESUS HOUSE
DESIGNED BY: LC
DRAWN BY: LC
CHECKED BY: JB
ISSUE DATE: 5-23-2018
REV: SITE PLAN


5.22.2018

JESUS HOUSE

FARMERS BRANCH, TEXAS


LANDSCAPE PLAN

SHEET:
LP1.0

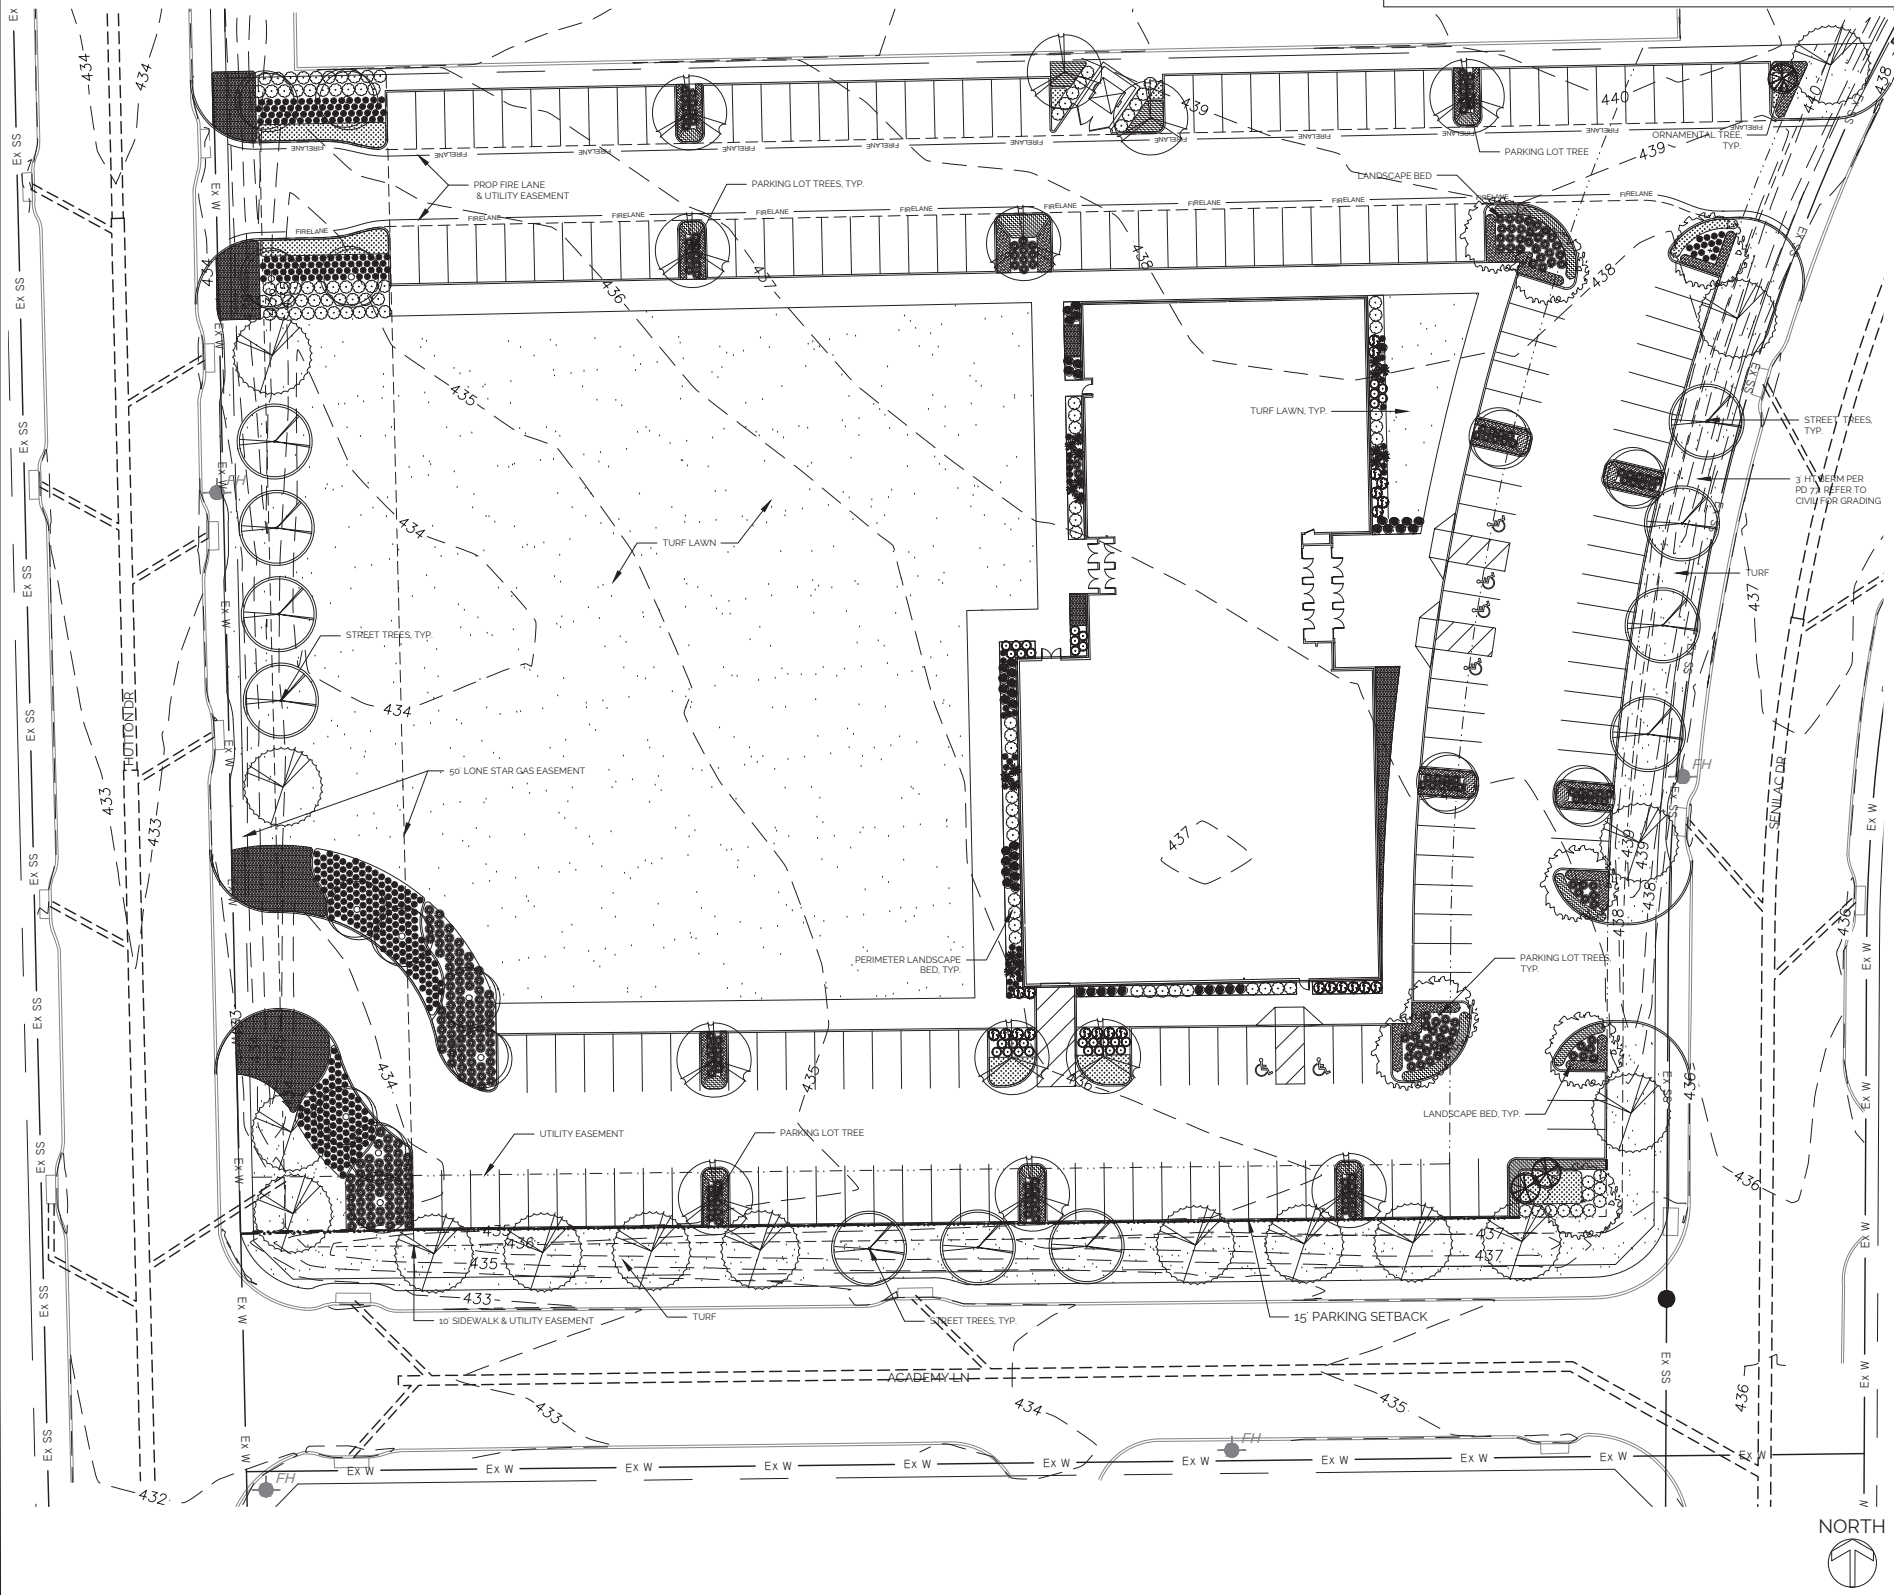

PLANT MATERIAL SCHEDULE						
QUANTITY	COMMON NAME / BOTANICAL NAME	CAL.	HT.	SPREAD	CONT.	REMARKS
SHADE TREES						
8	CEDAR ELM / ULMUS CRASSIFOLIA	3" MIN.	12' MIN.	5' MIN.	B&B	FULL & MATCHED, STRAIGHT TRUNK W/ CENTRAL LEADER INTACT
11	LACEBARK ELM / ULMUS PARVIFOLIA 'ALLEE'	3" MIN.	12' MIN.	5' MIN.	B&B	FULL & MATCHED, STRAIGHT TRUNK W/ CENTRAL LEADER INTACT
13	CHINQUAPIN OAK / QUERCUS MUEHLENBERGII	3" MIN.	12' MIN.	5' MIN.	B&B	FULL & MATCHED, STRAIGHT TRUNK W/ CENTRAL LEADER INTACT
15	SHUMARD OAK / QUERCUS SHUMARDII	6"	18' MIN.	10' MIN.	200 GAL.	FULL & MATCHED, STRAIGHT TRUNK W/ CENTRAL LEADER INTACT
15	AUTUMN BLAZE MAPLE / ACER X FREEMANII 'JEFFERSRED'	3" MIN.	8' MIN.	4' MIN.	B&B	FULL & MATCHED, STRAIGHT TRUNK W/ CENTRAL LEADER INTACT
ORNAMENTAL TREES						
3	SEPHORA AFFINES / EVES NECKLACE	2"	8' MIN.	3' MIN.	45 GAL.	SINGLE-STEM TREE FORM
SHRUBS & LARGE PERENNIALS						
17	AUTUMN SAGE / SALVIA GREGII	-	18"	18"	3 GAL.	36" O.C., TRIANGULAR SPACING
10	FLAME ACANTHUS / ANISACANTHUS QUADRIFIDUS VAR. WRIGHTII	-	24"	24"	5 GAL.	36" O.C., TRIANGULAR SPACING
12	RED YUCCA / HESPERALOE PARVIFLORA	-	24"	24"	5 GAL.	48" O.C., TRIANGULAR SPACING
84	TEXAS SAGE / LEUCOPHYLLUM FRUTESCENS 'GREEN CLOUD'	-	24"	24"	5 GAL.	48" O.C. SPACING OR AS INDICATED ON PLANS
ORNAMENTAL GRASSES						
11	MORNING LIGHT MISCANTHUS / MISCANTHUS SINENSIS MORNING LIGHT	-	24"	24"	3 GAL.	36" O.C., TRIANGULAR SPACING
279	HAMELN GRASS / PENNISETUM SETACEUM HAMELN	-	18"	12"	3 GAL.	36" O.C., TRIANGULAR SPACING
191	GULF MUHLY / MUHLENBERGIA CAPILLARIS	-	24"	24"	3 GAL.	36" O.C., TRIANGULAR SPACING
SMALL PERENNIALS & GROUND COVER BED PLANTING						
1,036 SF	BLACK-EYED SUSAN / RUDBECKIA HIRTA	-	6"	12"	1 QT.	18" O.C., TRIANGULAR SPACING
2,110 SF	MEXICAN FEATHER GRASS / NASSELLA TENUISSIMA	-	8"	6"	1 QT.	18" O.C., TRIANGULAR SPACING
932 SF	PERENNIAL SAGE / SALVIA SPP.	-	12"	12"	1 QT.	18" O.C., TRIANGULAR SPACING; PROVIDE MIN. 3 DISTINCT VARIETIES OF S. FARINACEA, S. NEMEROSA & S. SYLVESTRIS, BLUE-PURPLE RANGE ONLY
1,303 SF	PURPLELEAF WINTERCREEPER / EUONYMUS FORTUNEI 'COLORATUS'	-	6"	6"	4' POT	12" O.C., TRIANGULAR SPACING
TURF						
65,311 SF	COMMON BERMUDAGRASS	COMMON AREA TURF		HAND-LAID SOD PANELS OR ROLLS		

NOTE: ALL LANDSCAPE IS REQUIRED TO BE IRRIGATED BY AN AUTOMATIC IRRIGATION SYSTEM

 

LANDSCAPE PLAN

