



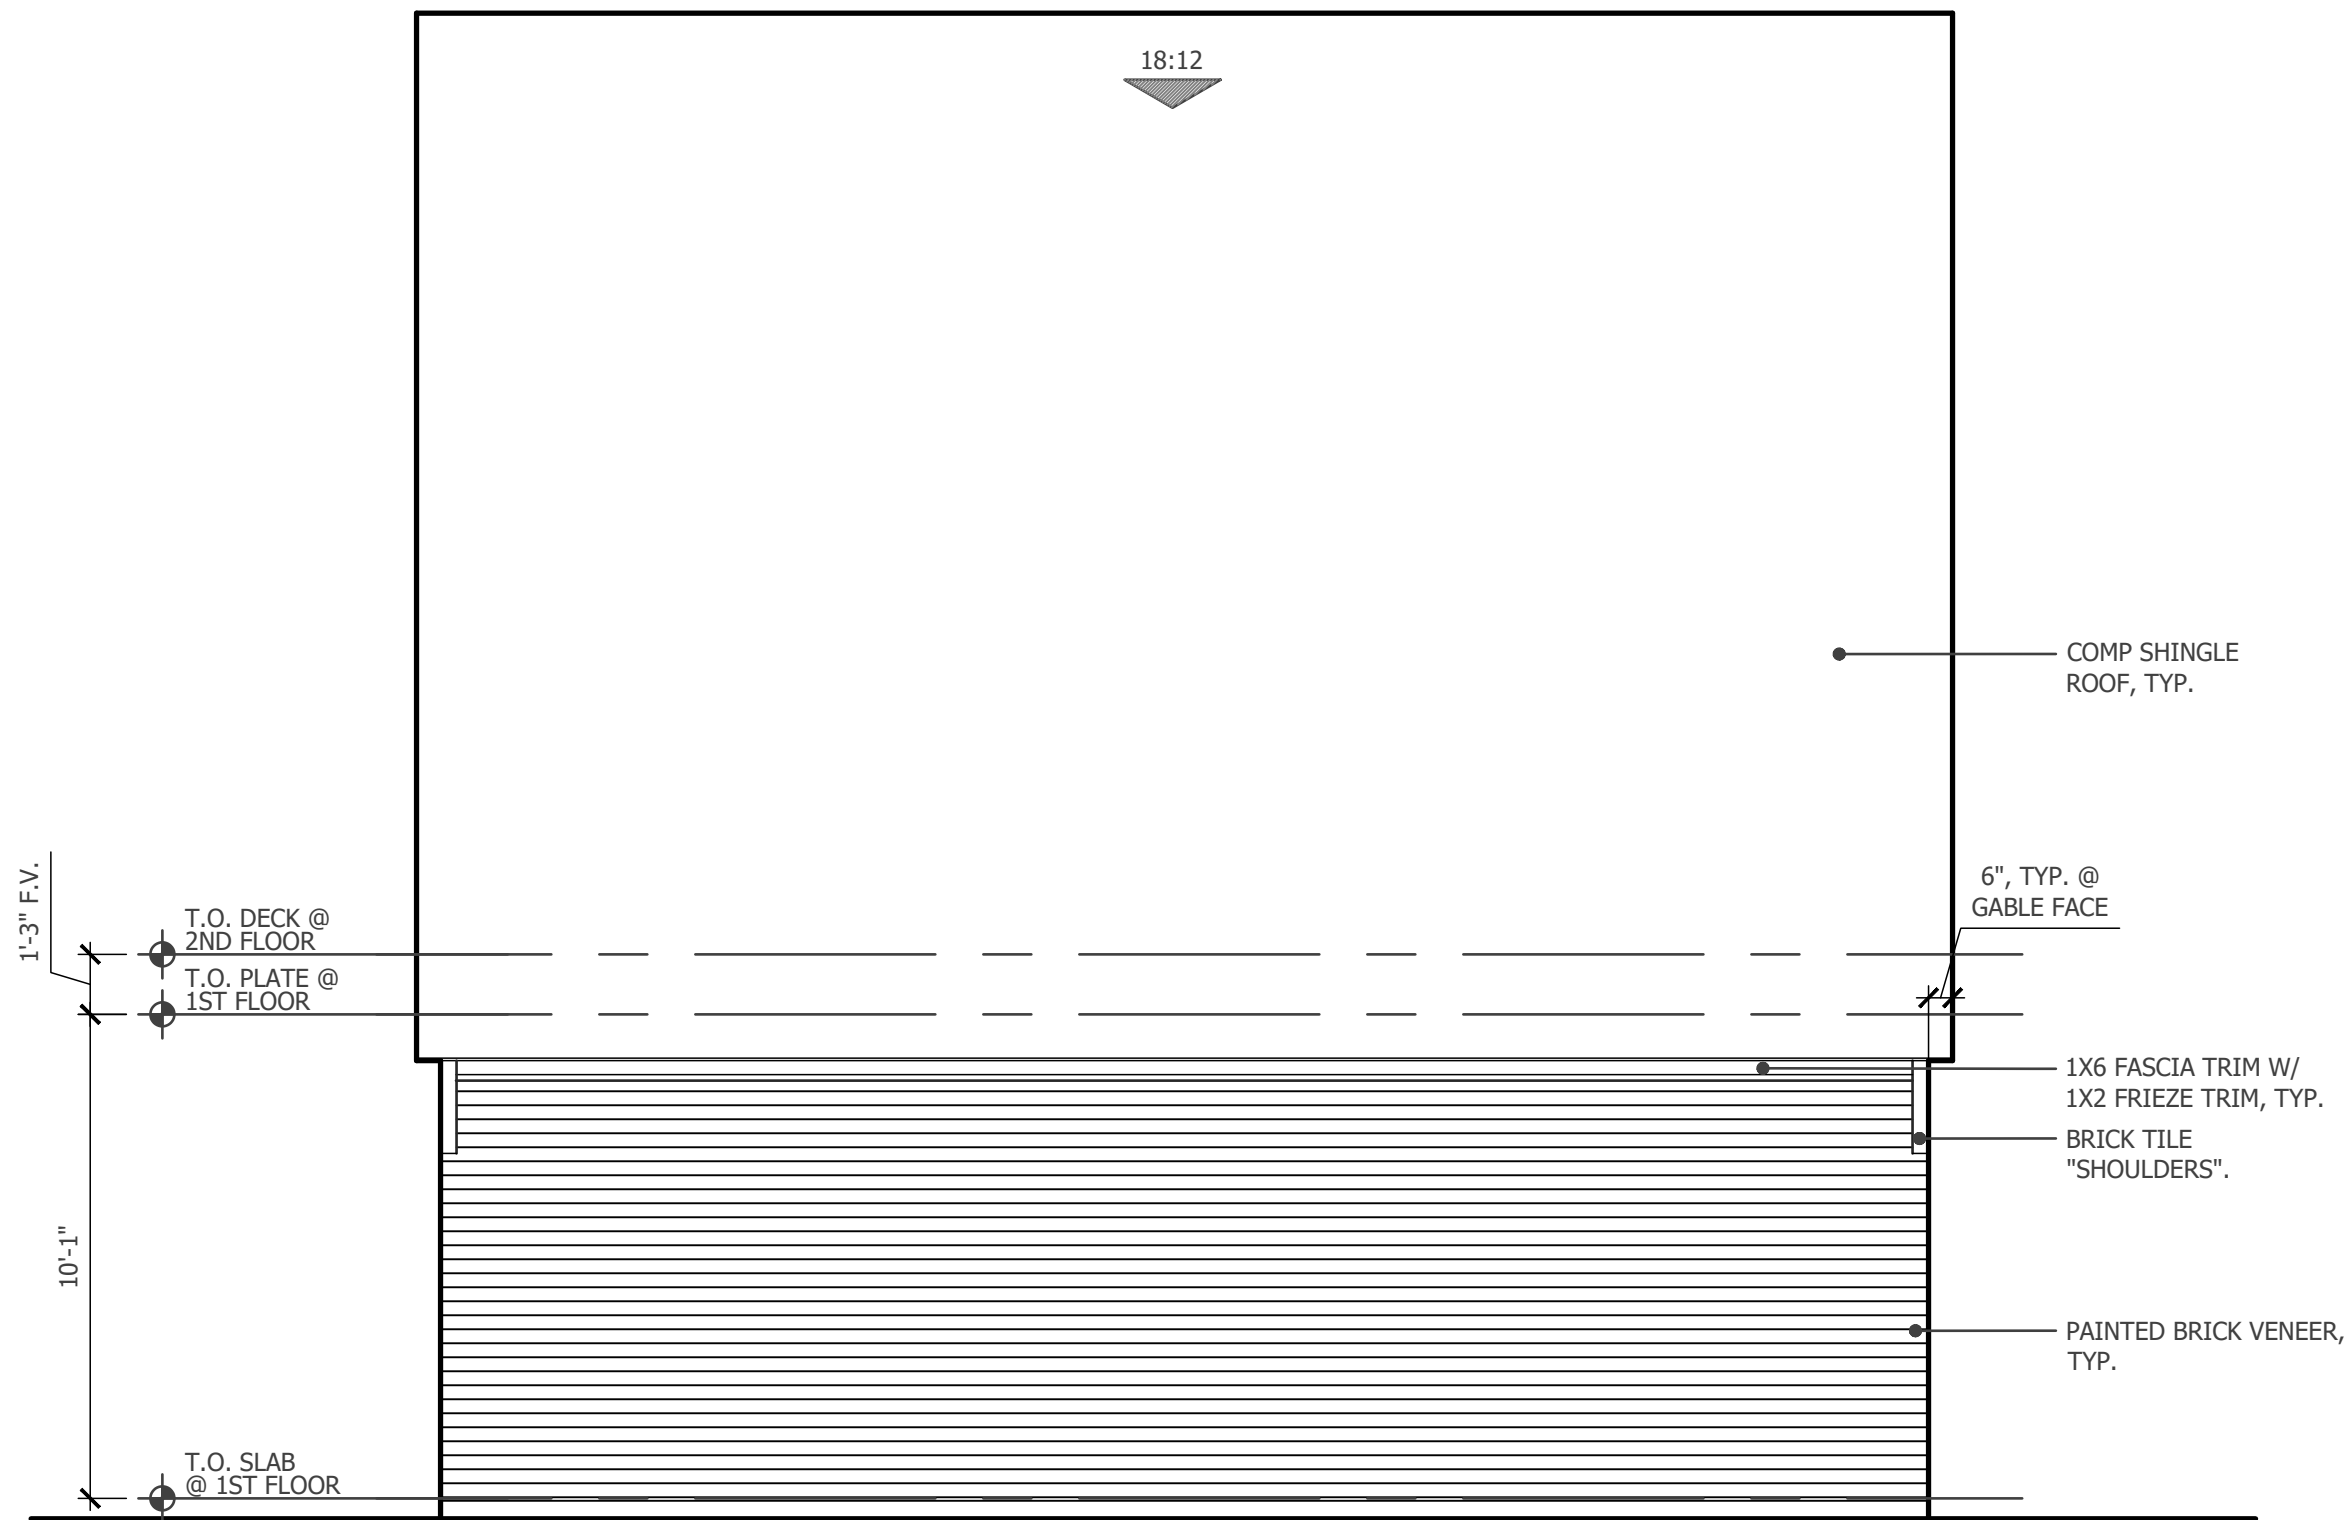


04 SIDE ELEVATION - EAST FACE

SCALE: 1/4" = 1'-0"

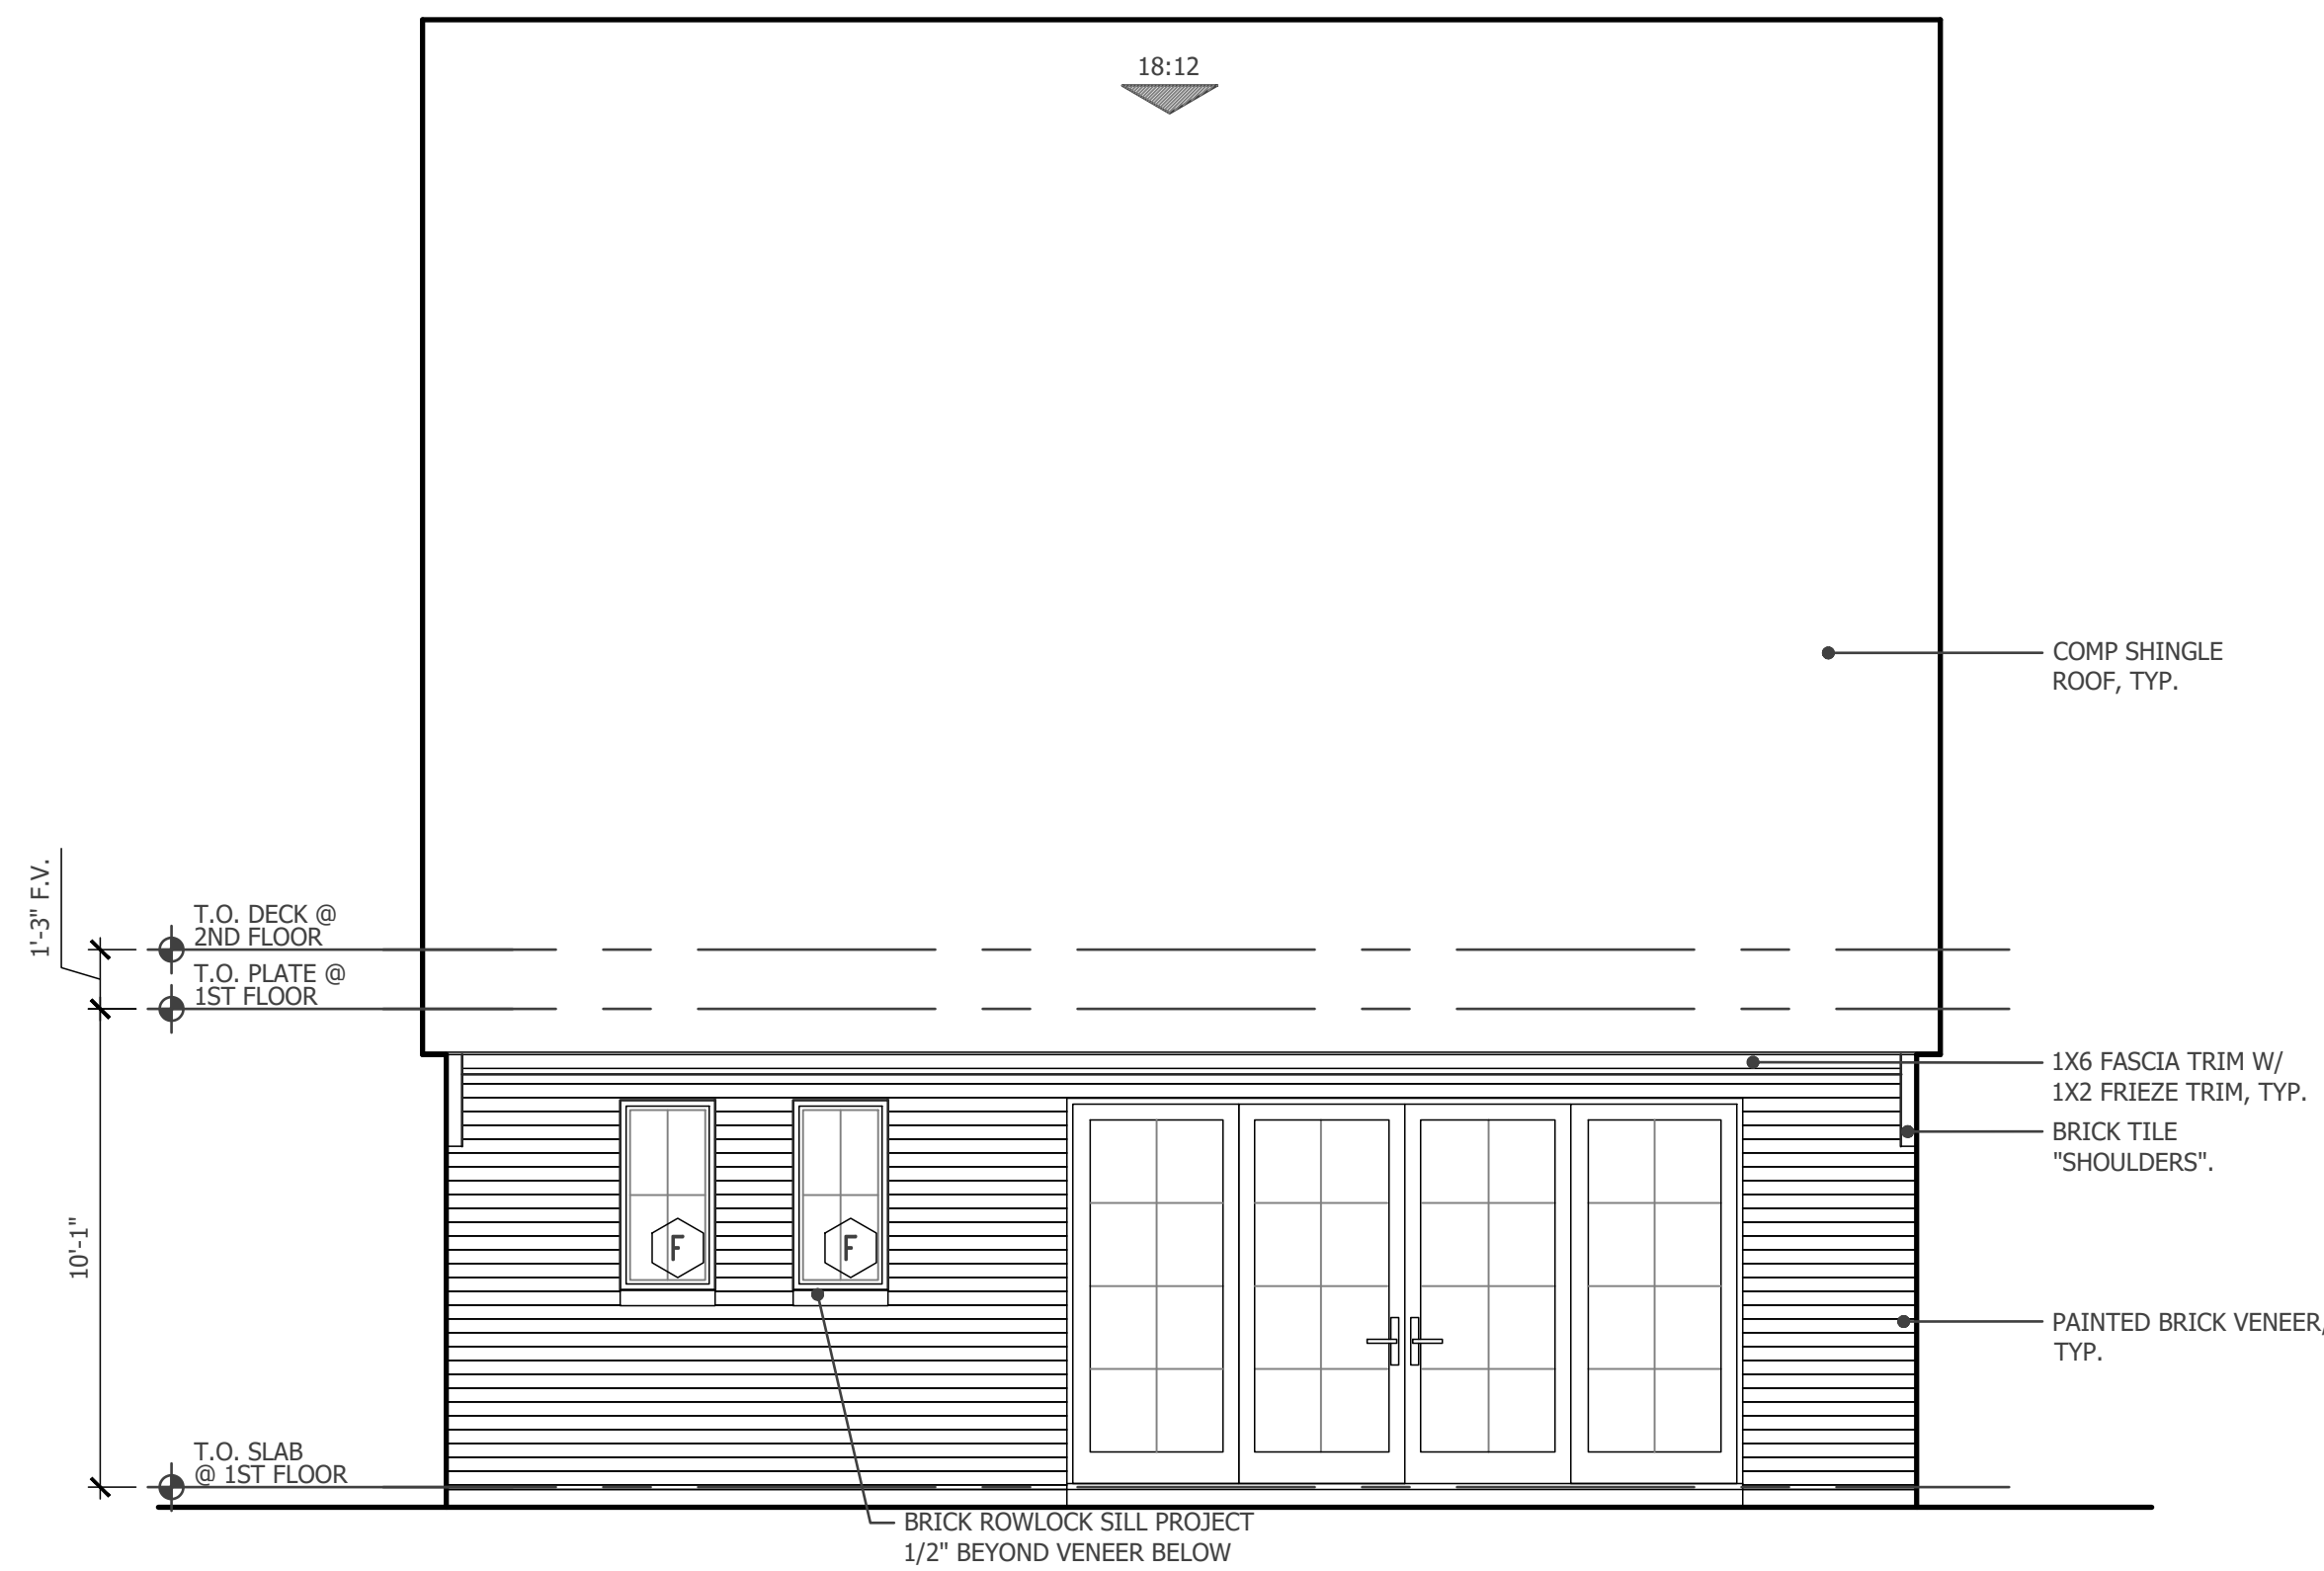


03 SIDE ELEVATION - NORTH FACE

SCALE: 1/4" = 1'-0"

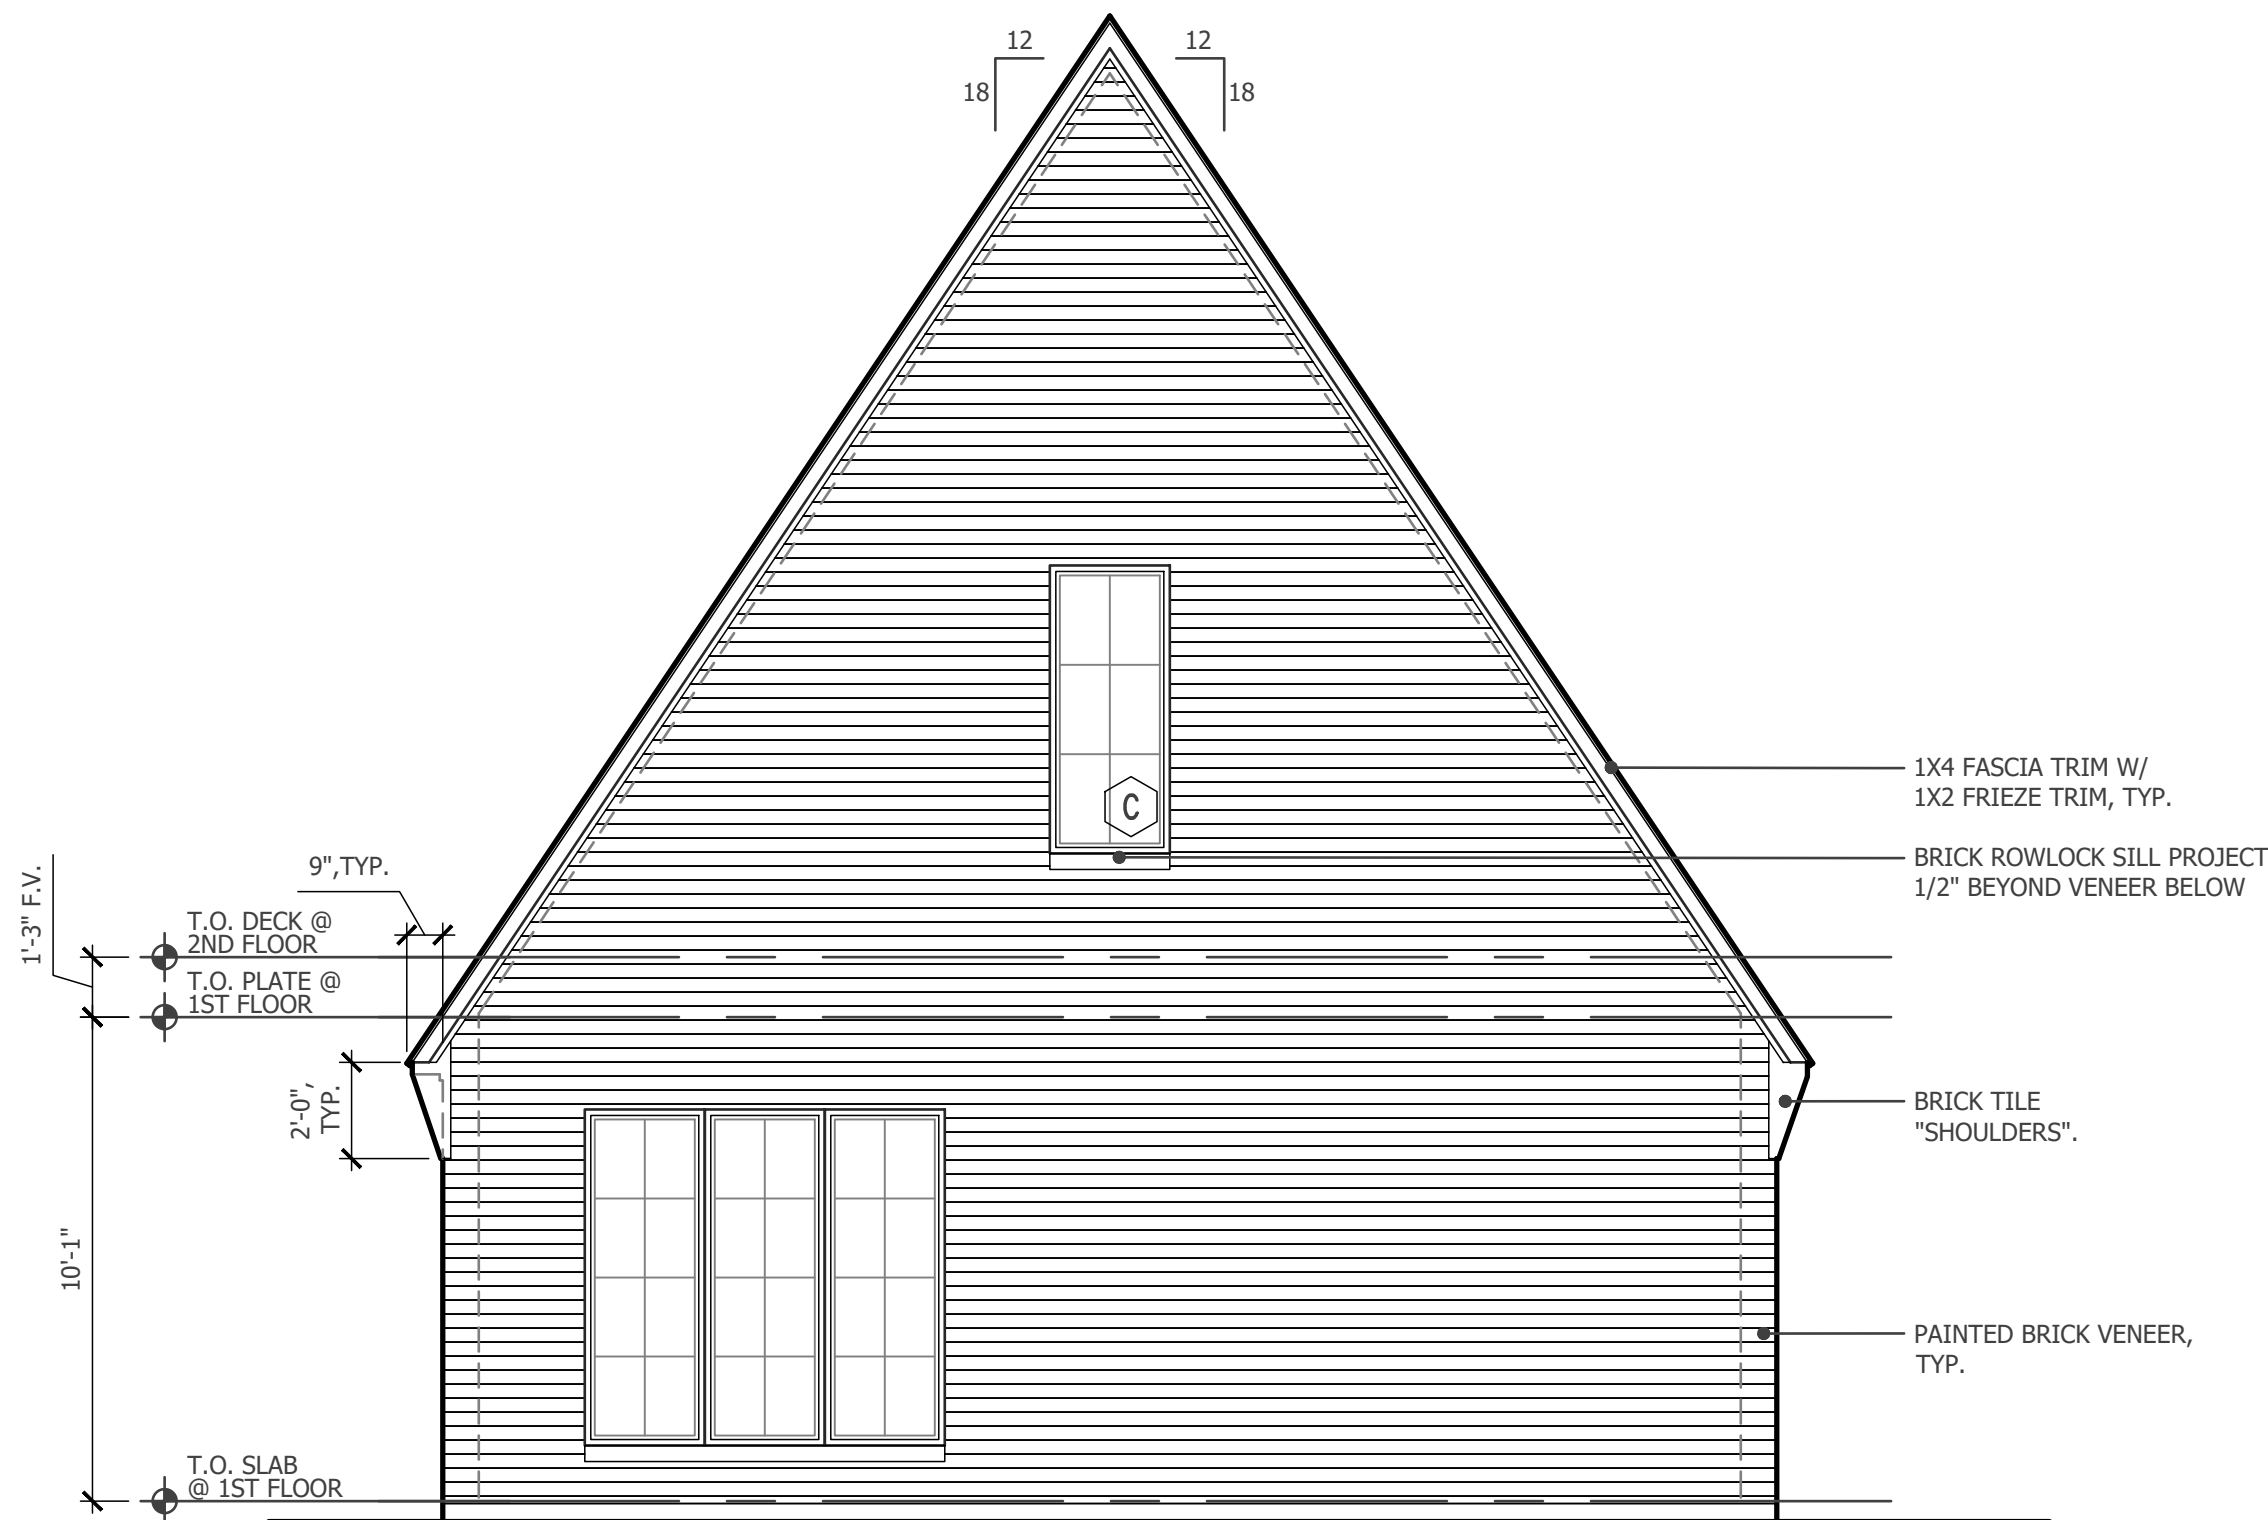

02 REAR ELEVATION - WEST FACE

SCALE: 1/4" = 1'-0"

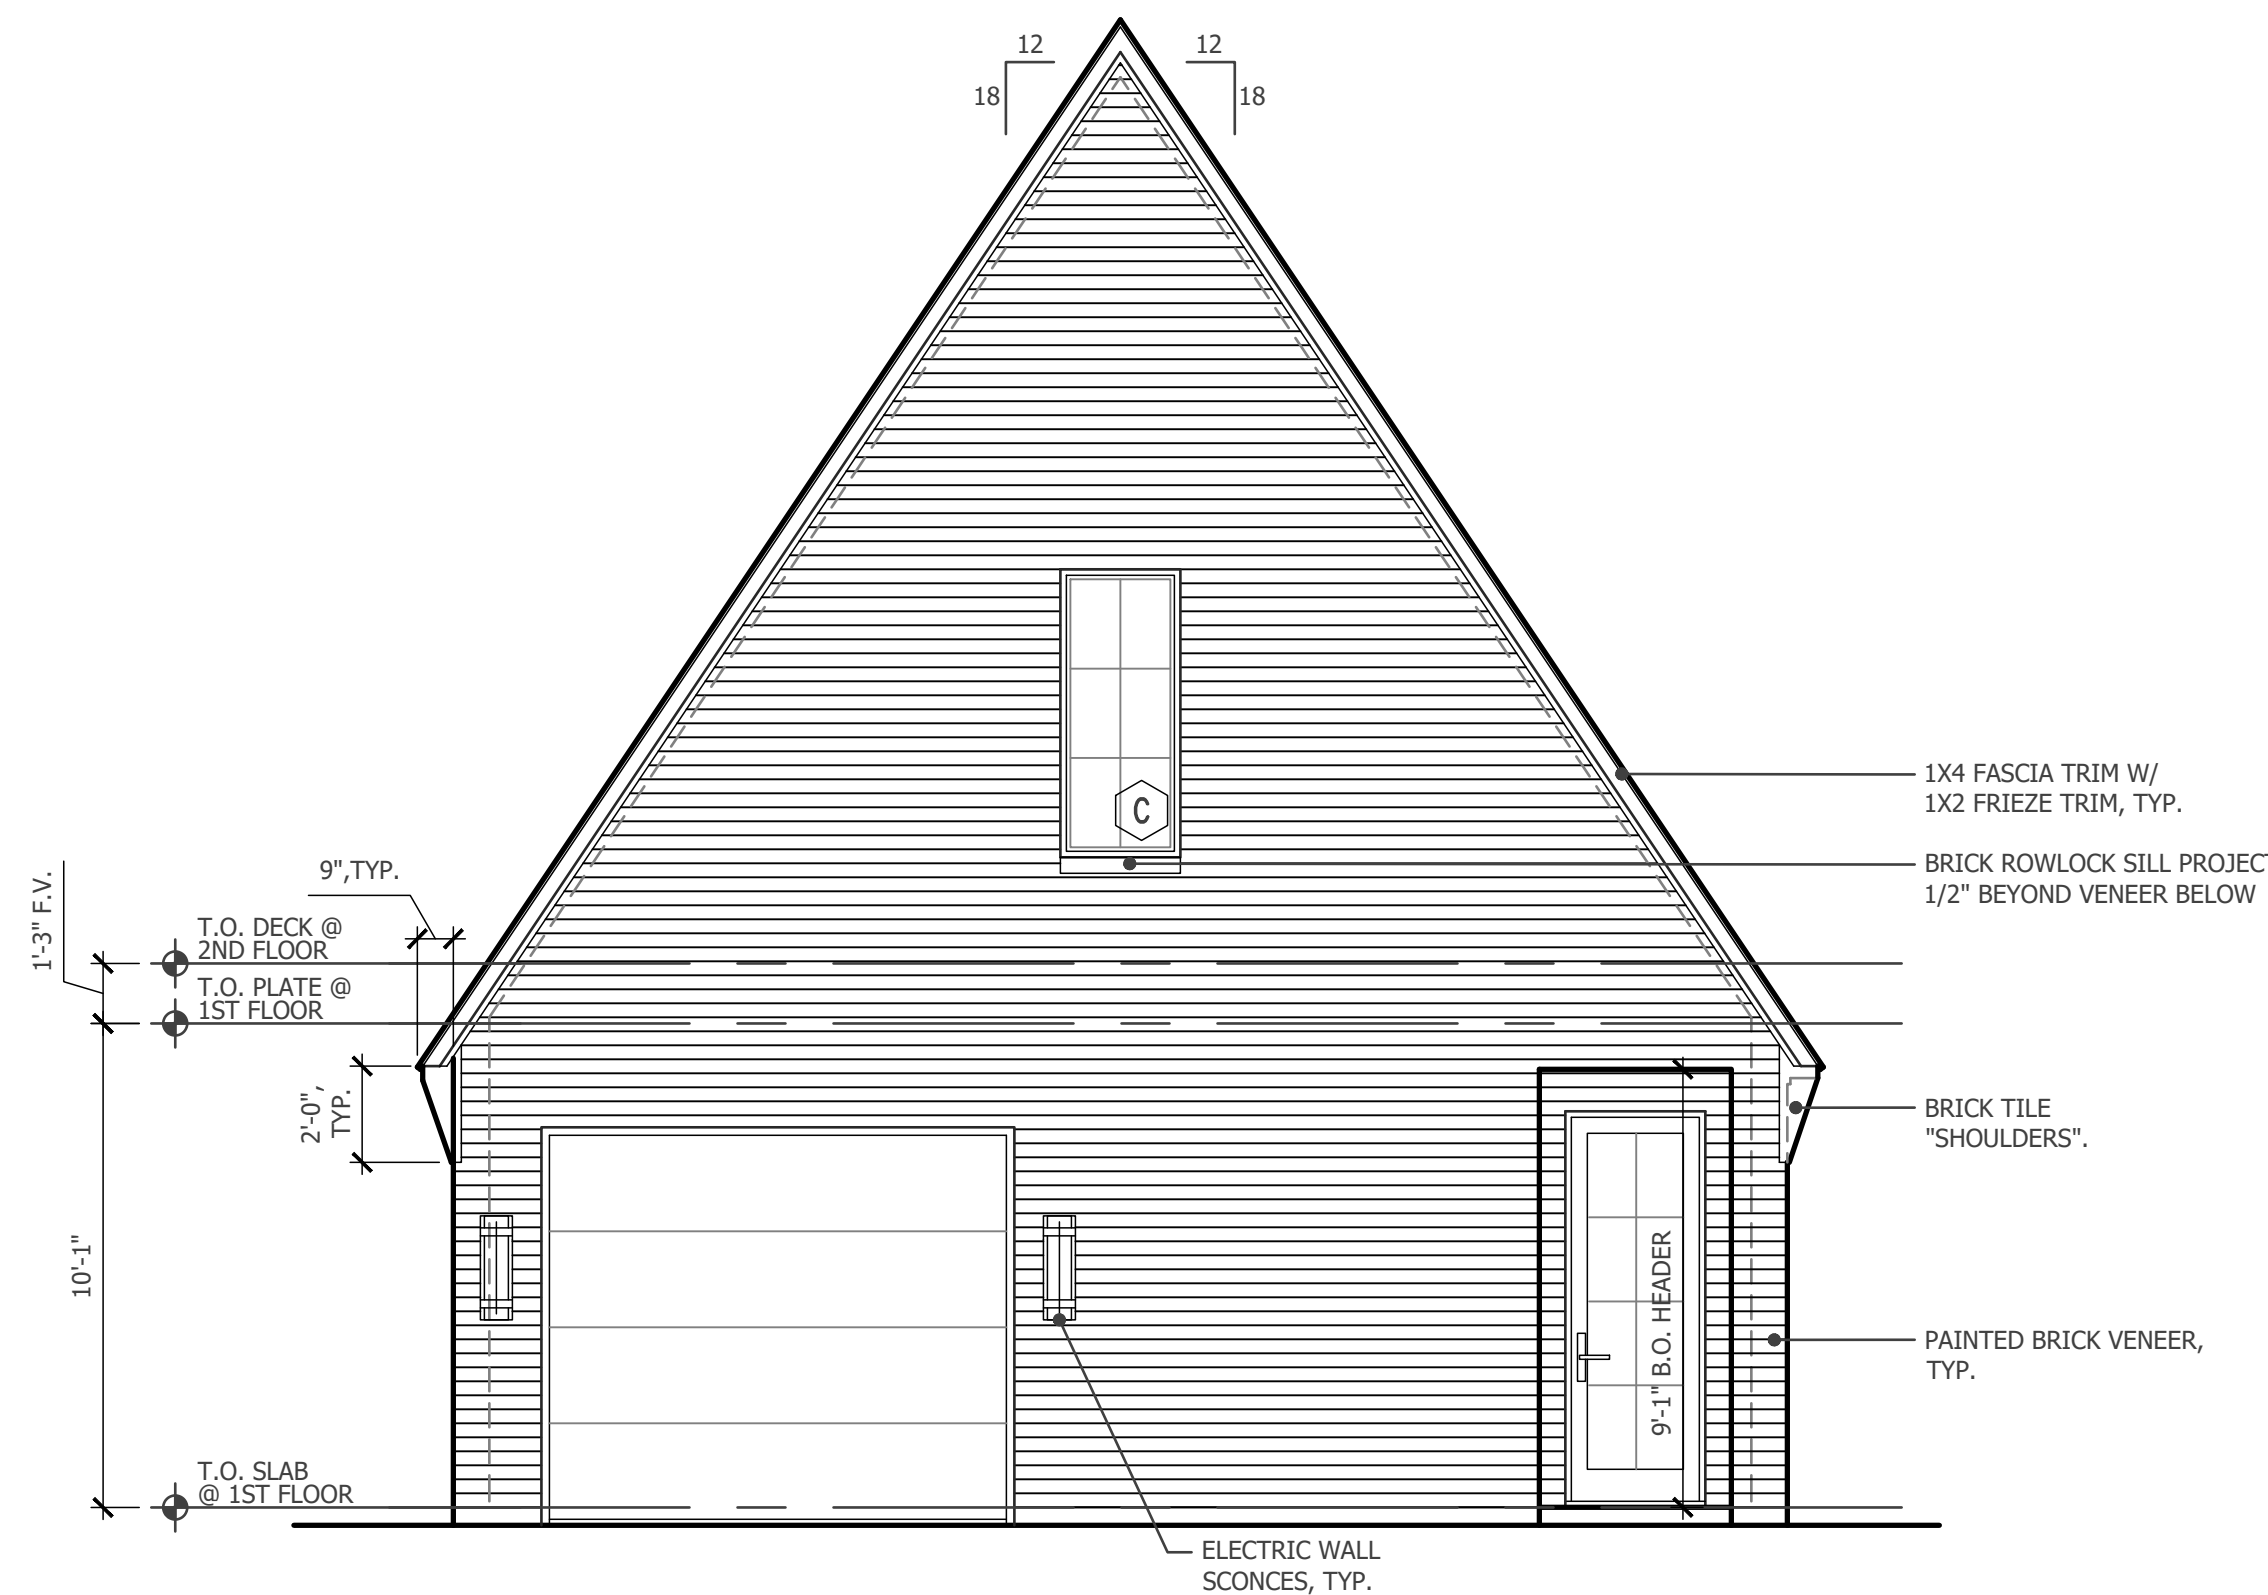

01 FRONT ELEVATION - EAST FACE

SCALE: 1/4" = 1'-0"

A NEW RESIDENCE AT THE ADDRESS OF
13561 BRAEMAR DRIVE
IN THE CITY OF FARMERS BRANCH, TEXAS
FOR THE CUSICK FAMILY

ISSUE DATE
28 DEC 2018 - ISSUE FOR PERMIT
13 MAR 2019 - REV ISSUE

SHEET TITLE
GARAGE
ELEVATIONS

SHEET #
A3.03
PROJECT #
18-66

2018 BLUE C DESIGNS - CURTISBURLBAW@GMAIL.COM
THE DESIGNS REPRESENTED BY THESE DRAWINGS ARE
THE PROPERTY OF BLUE C DESIGNS AND THE OWNER OF
THE NOTED ADDRESS OF THESE DRAWINGS
UNAUTHORIZED USE OR REPRODUCTION OF THESE PLANS
AND OR THESE DESIGNS WITHOUT PROPER CONSENT BY
BLUE C DESIGNS CAN SUBJECT THE INFRINGER TO
POSSIBLE LEGAL ACTIONS

BLUE C DESIGNS
PLAN IT DESIGN IT LIVE IT
WWW.BLUE-C-DESIGNS.COM
CURTIS BURLBAW · 214 · 906 · 4883