




PAINT SCHEME LEGEND				
A - BASE COLOR				
SHERWIN WILLIAMS - SW 7008 ALABASTER				
B - ACCENT COLOR 01				
SHERWIN WILLIAMS - SW 91 62 AFRICAN GRAY				
C - ACCENT COLOR 02				
SHERWIN WILLIAMS - SW 7075 WEB GRAY				
FACE BRICK FORMLINER				
PAINTED: SHERWIN WILLIAMS - SW 91 62 AFRICAN GRAY				
FACADE MATERIAL CALCULATIONS				
	NORTH	SOUTH	EAST	WEST
1. TOTAL FACADE SQ. FT.	11,935.1 FT²	11,935.1 FT²	25,590.3 FT²	25,112 FT²
2. FACADE SQ. FT. EXCLUDING DOORS AND WINDOWS	10,907.9 FT²	9,721.5 FT²	19,873.67 FT²	24,921.4 FT²
3. DOORS AND WINDOWS	947.2 FT² (7.9%)	2,213.6 FT² (18.5%)	5,724.63 FT² (22.4%)	190.6 FT² (7.7%)
4. METAL	29.9 FT² (.3%)	196.8 FT² (1.7%)	72.7 FT² (.3%)	0 FT²
5. BRICK FORMLINER	0 FT²	3,525.9 FT² (29.5%)	1,697.4 FT² (6.6%)	0 FT²
6. CONCRETE (TILT-WALL)	10,956 FT² (91.8%)	5,990.6 FT² (50.3%)	18,103.6 FT² (70.7%)	24,921.4 FT² (99.3%)

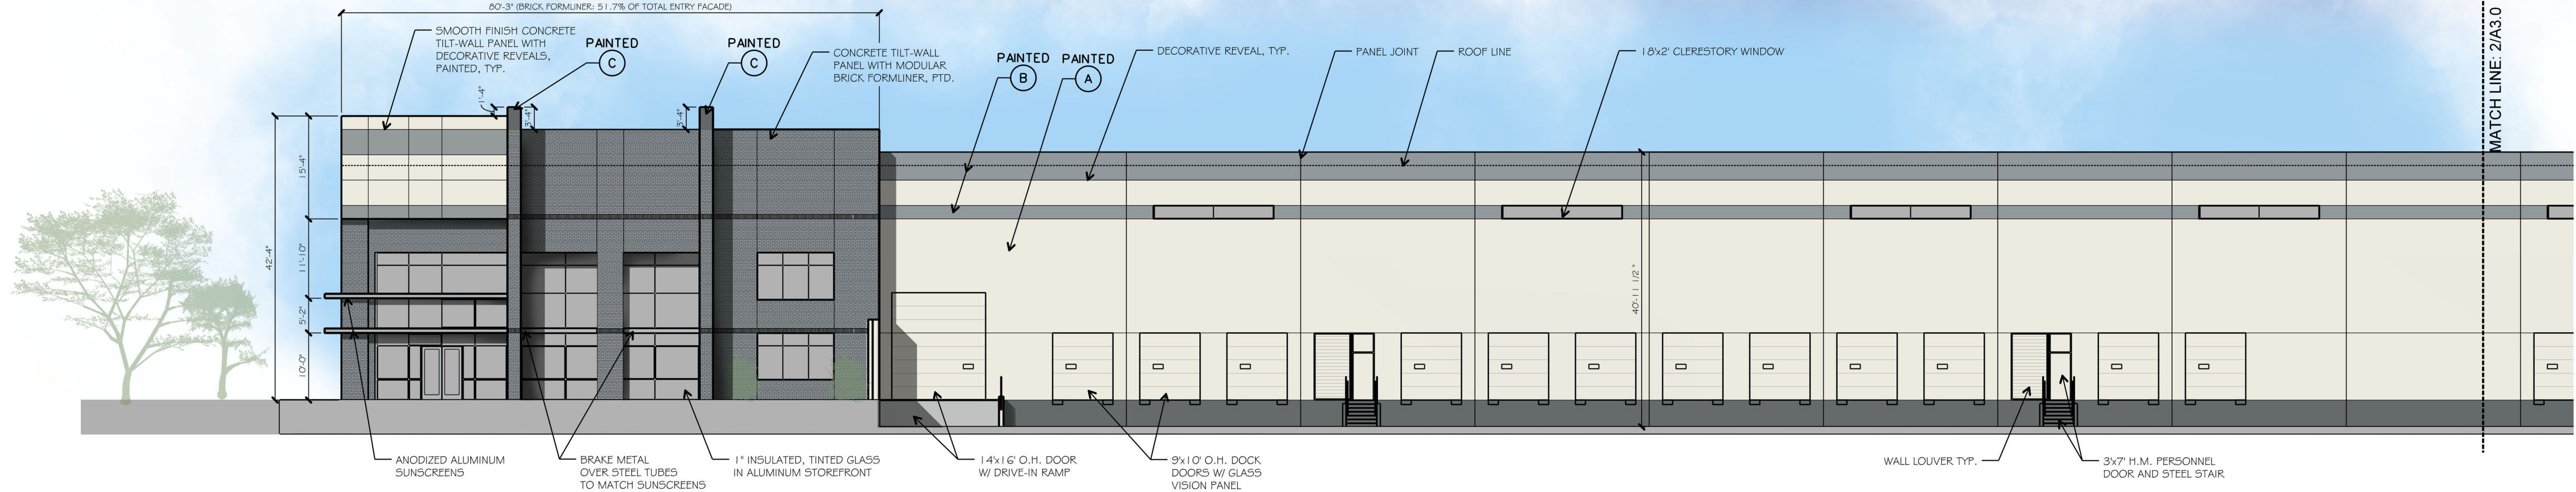

3 PARTIAL EAST ELEVATION
SCALE: 1/16"=1'-0"

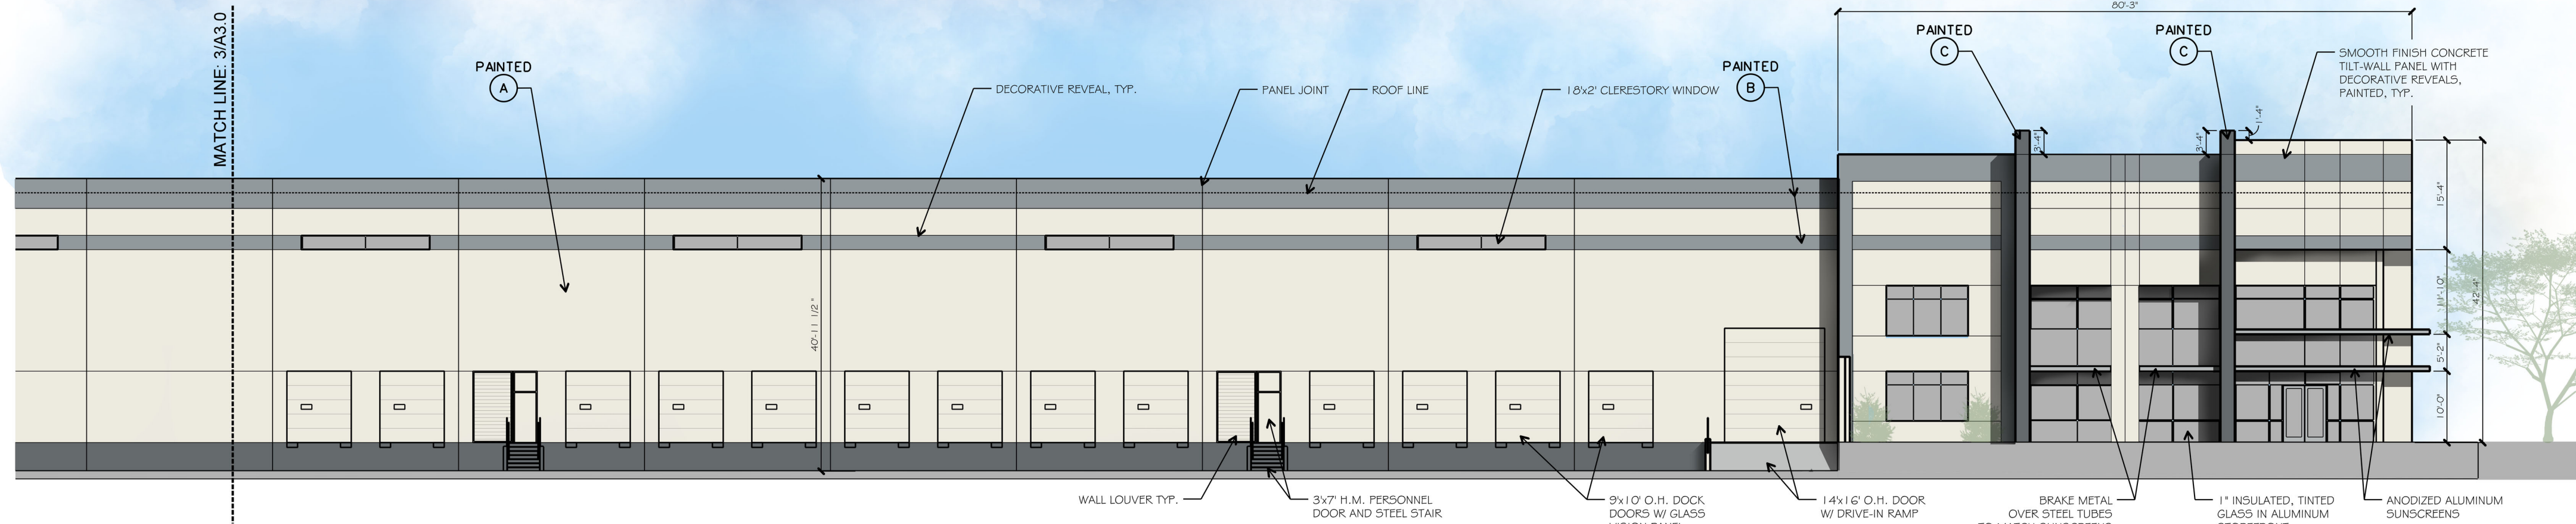


2 PARTIAL EAST ELEVATION
SCALE: 1/16"=1'-0"

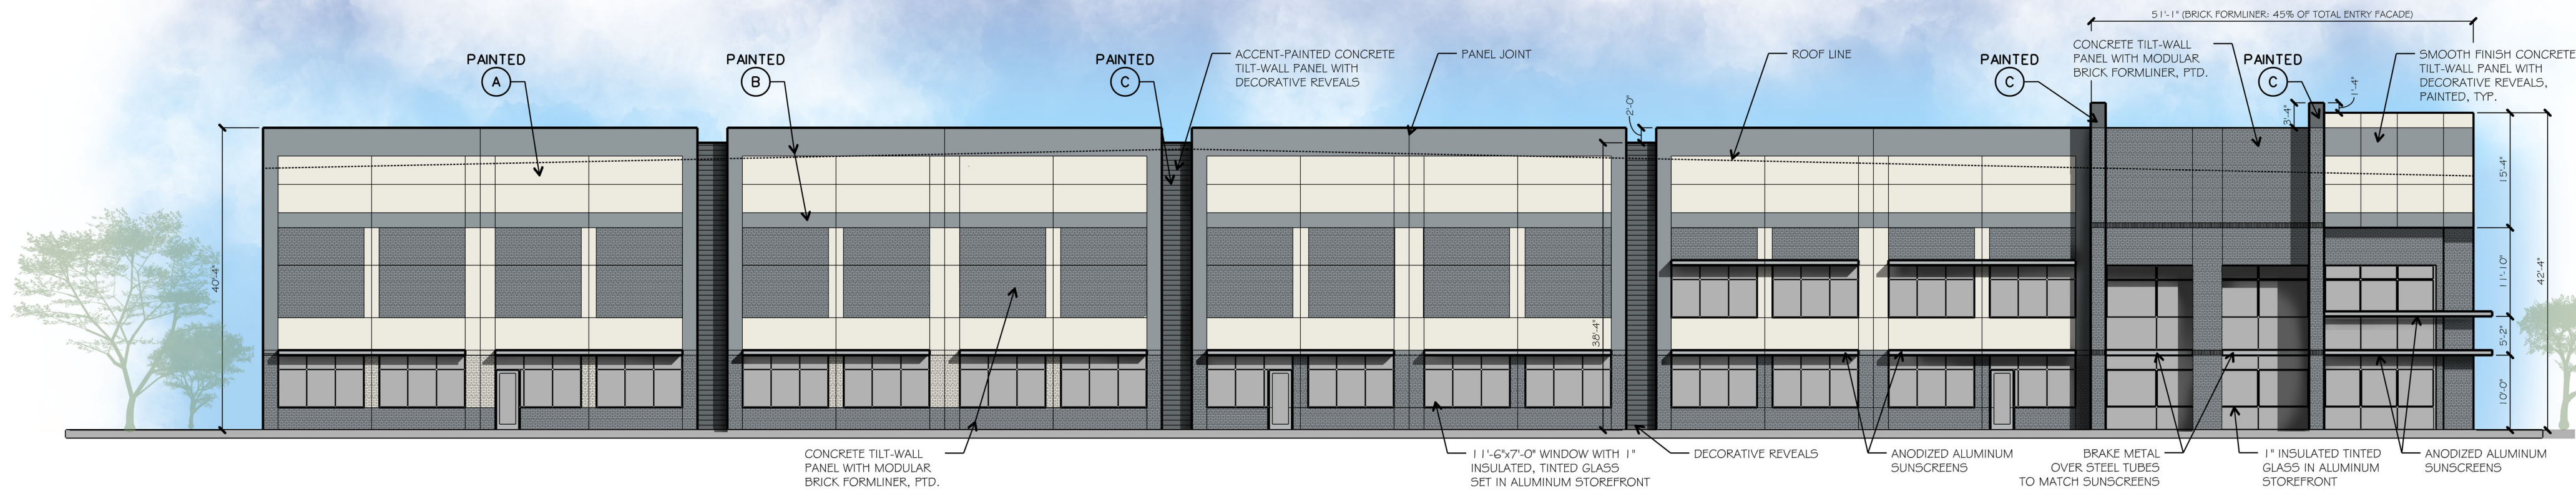


1 SOUTH ELEVATION
SCALE: 1/16"=1'-0"
(VIEW FROM VALLEY VIEW LN)


PAINT SCHEME LEGEND				
A - BASE COLOR				
SHERWIN WILLIAMS - SW 7008 ALABASTER				
B - ACCENT COLOR 01				
SHERWIN WILLIAMS - SW 9162 AFRICAN GRAY				
C - ACCENT COLOR 02				
SHERWIN WILLIAMS - SW 7075 WEB GRAY				
FACE BRICK FORMLINER				
PAINTED: SHERWIN WILLIAMS - SW 9162 AFRICAN GRAY				
</				

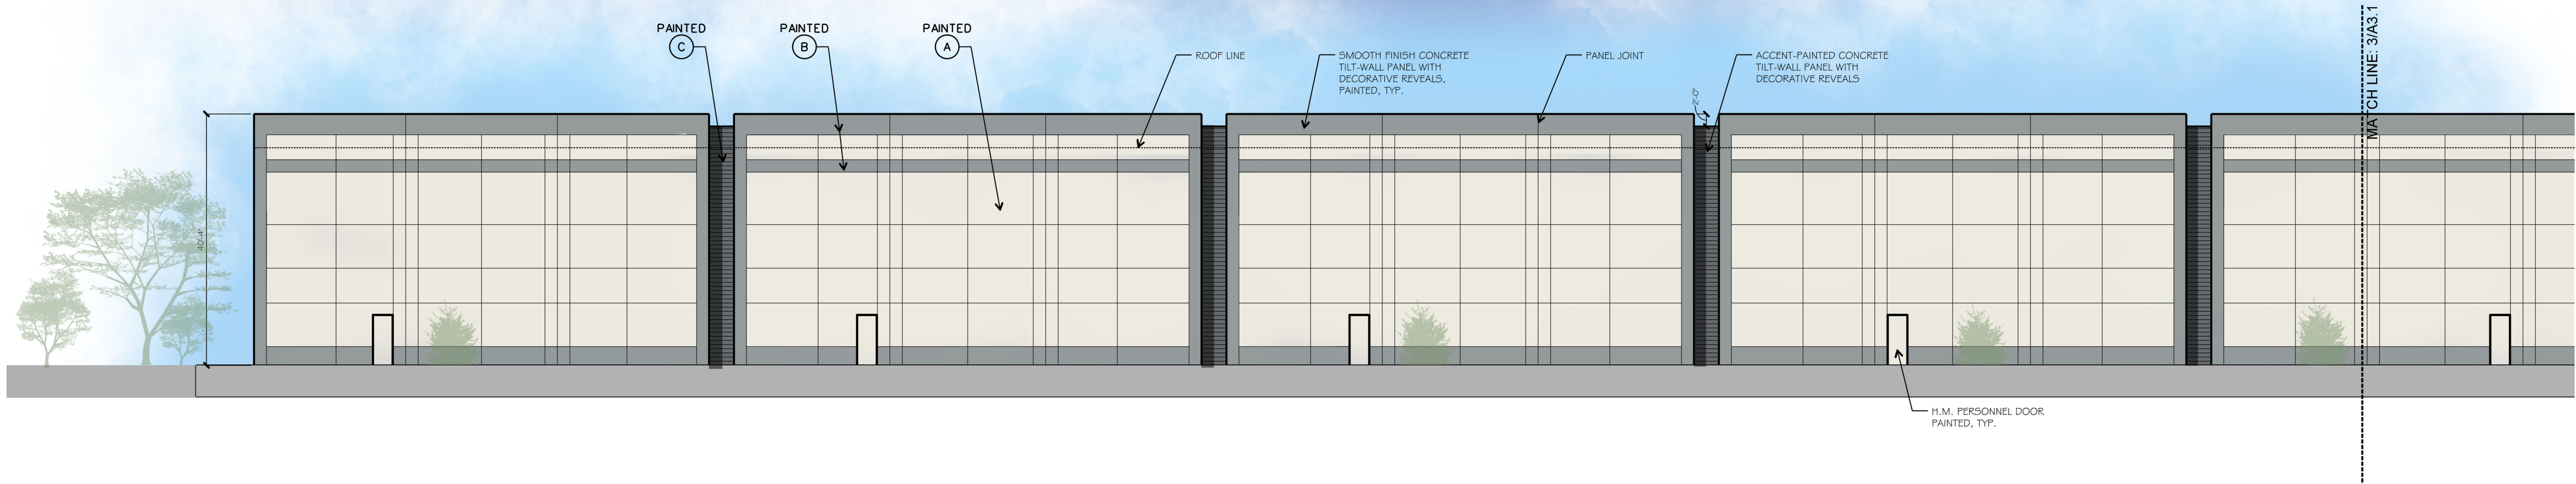

3 PARTIAL WEST ELEVATION
SCALE: 1/16"=1'-0"

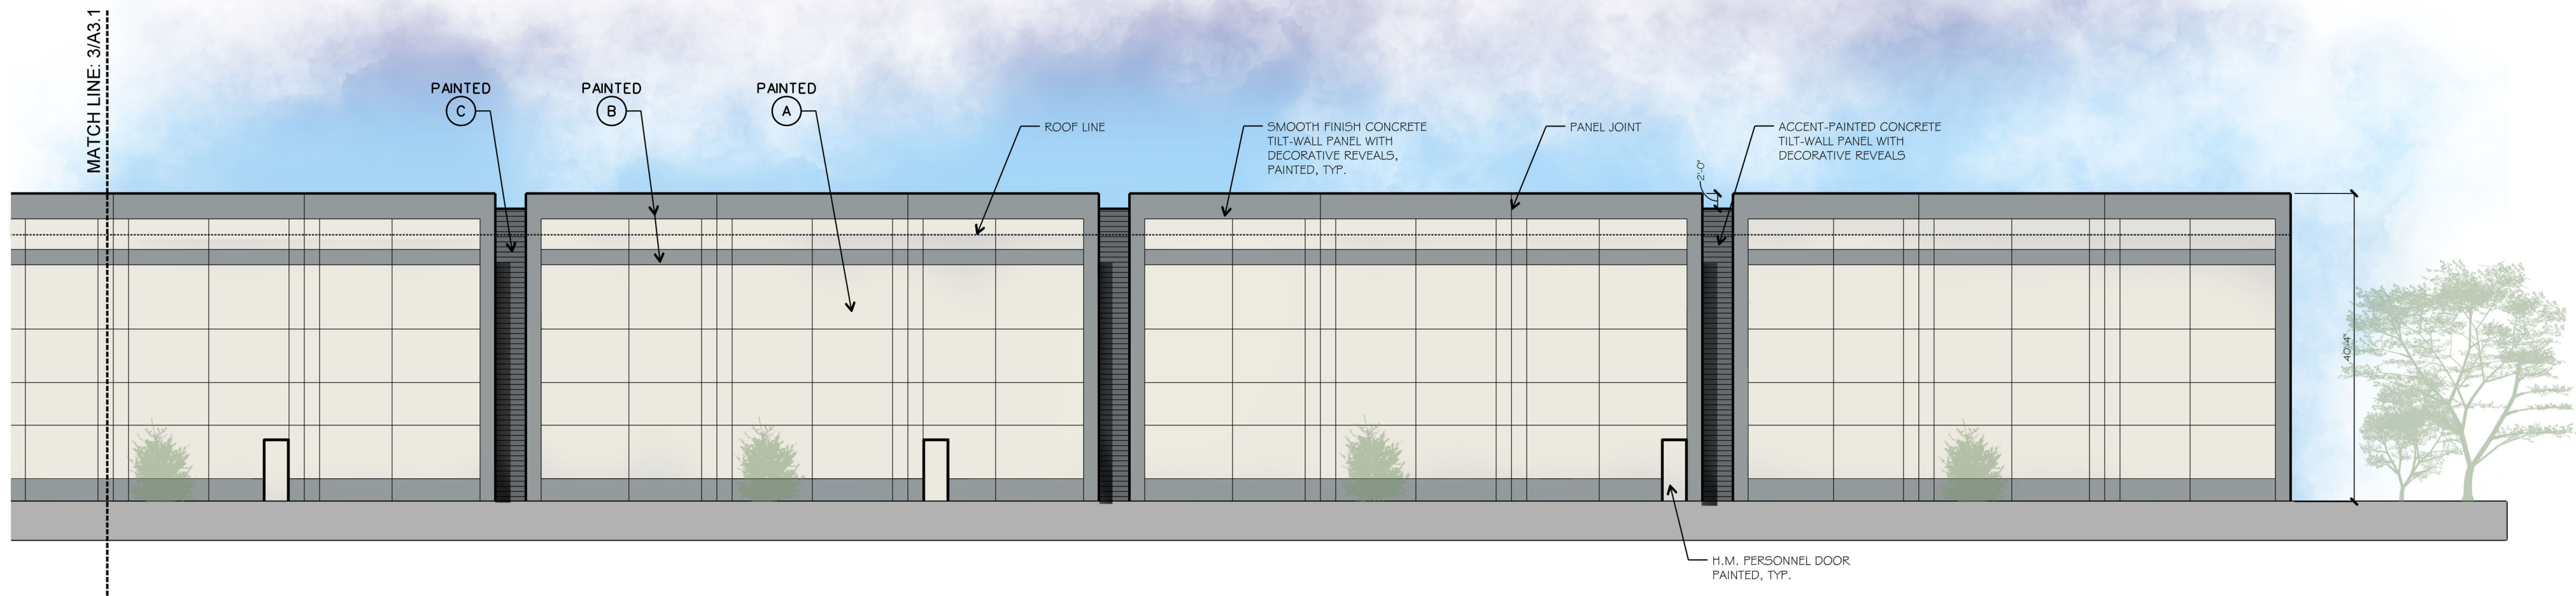

2 PARTIAL WEST ELEVATION
SCALE: 1/16"=1'-0"

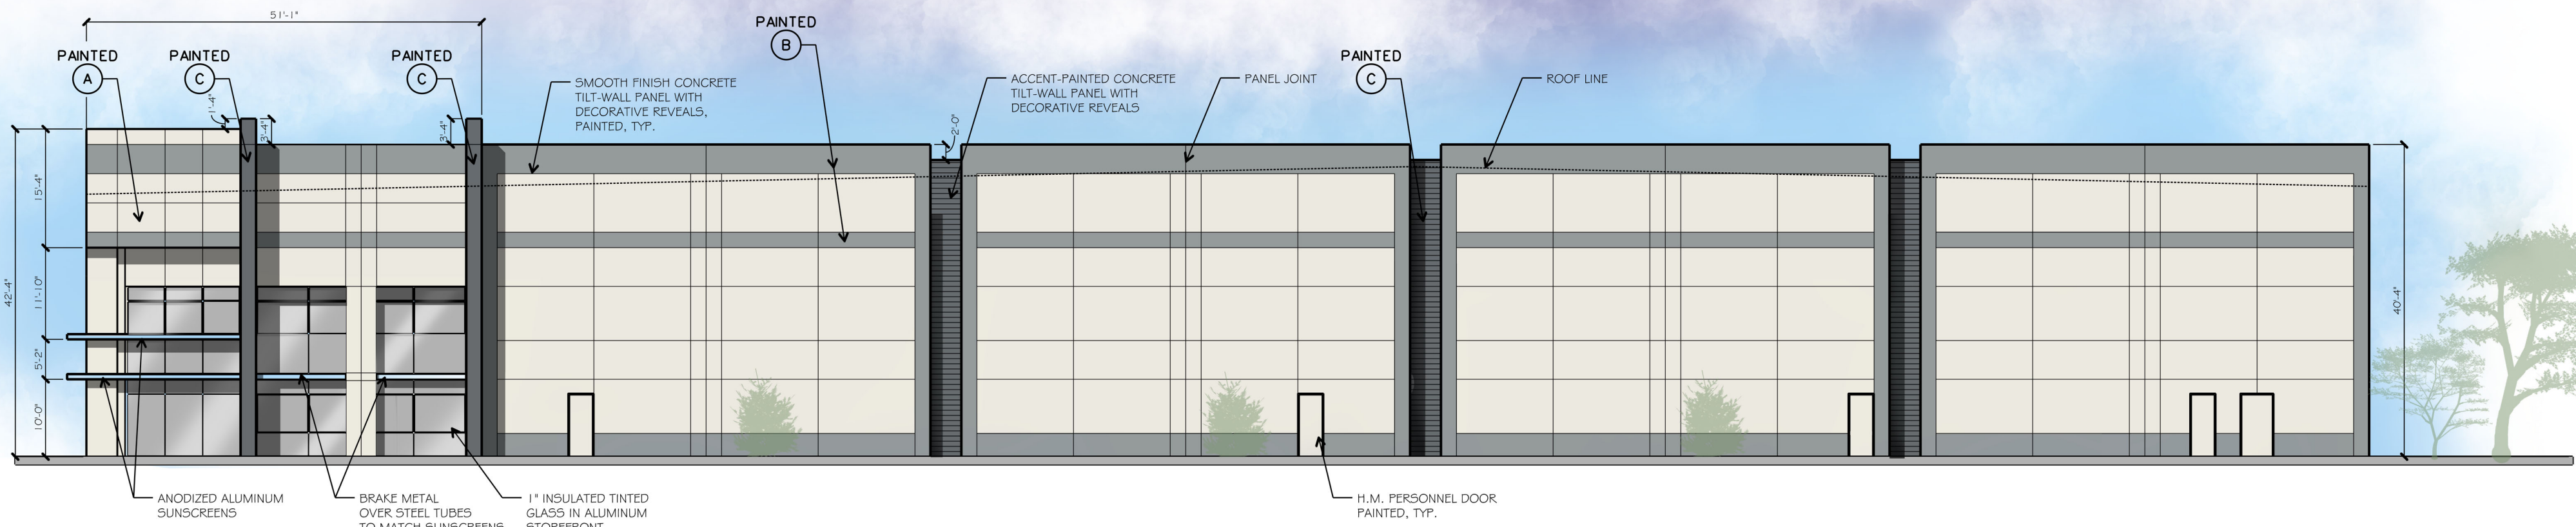

1 NORTH ELEVATION
SCALE: 1/16"=1'-0"
(VIEW FROM KEENEN BRIDGE RD.)