

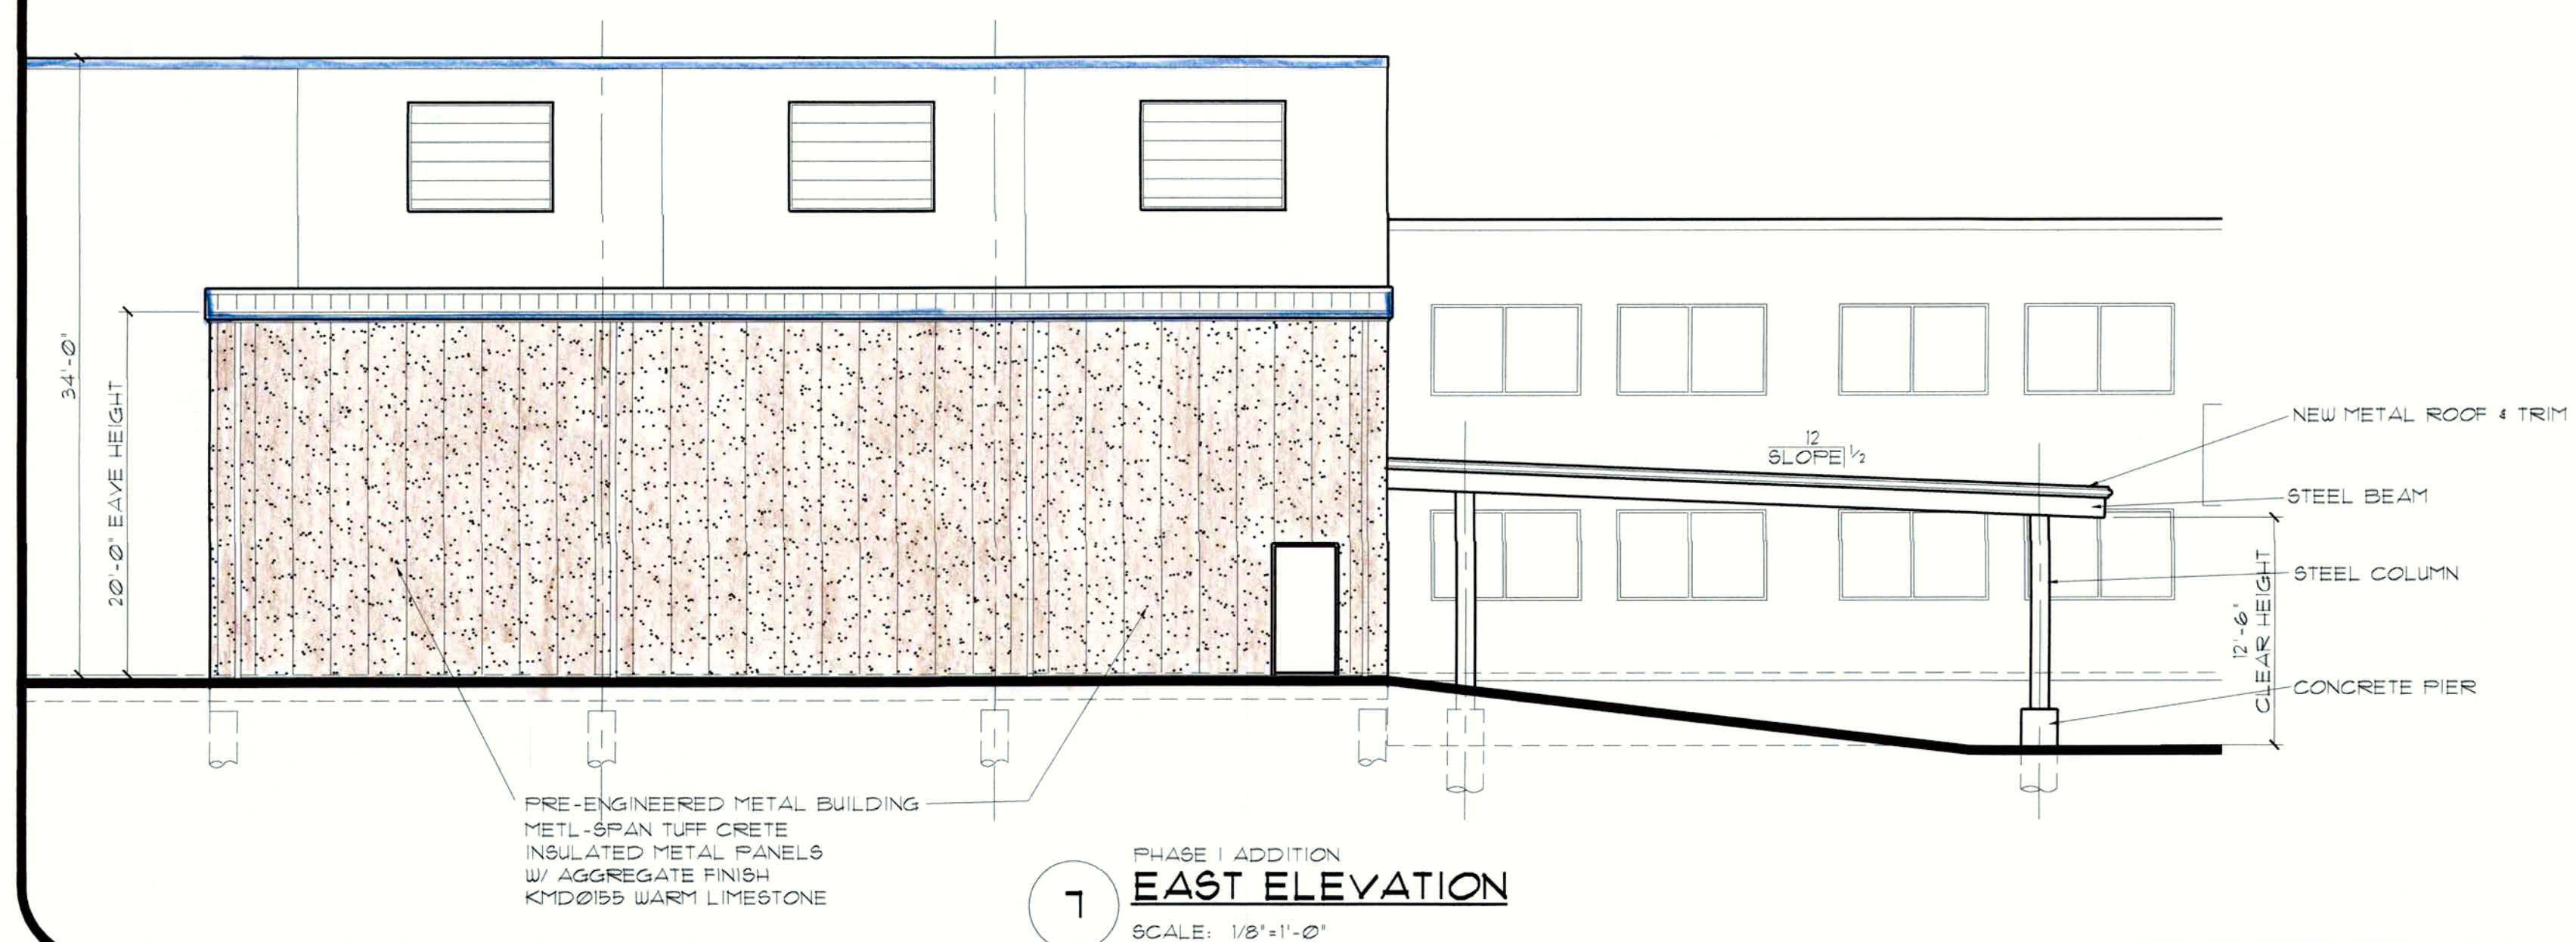
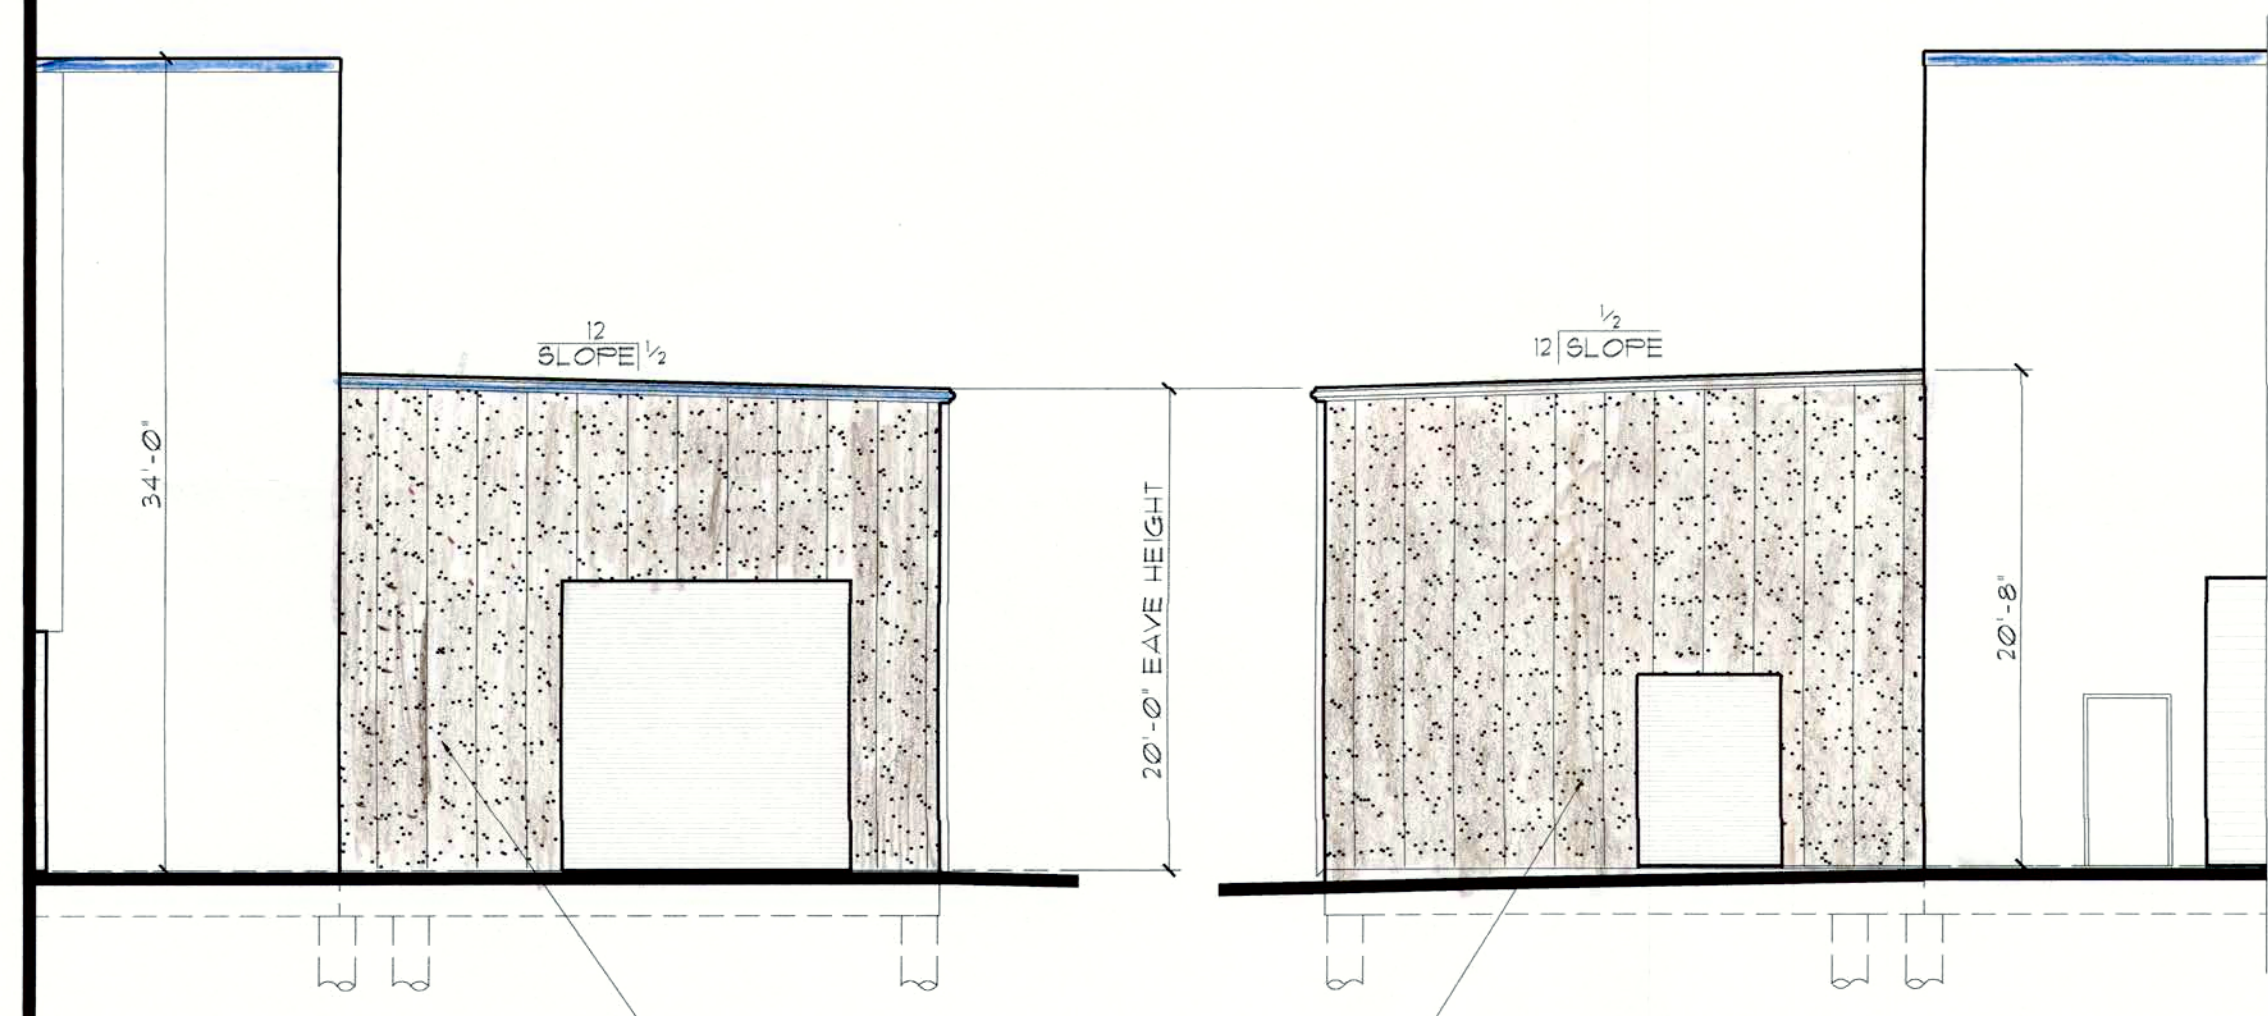
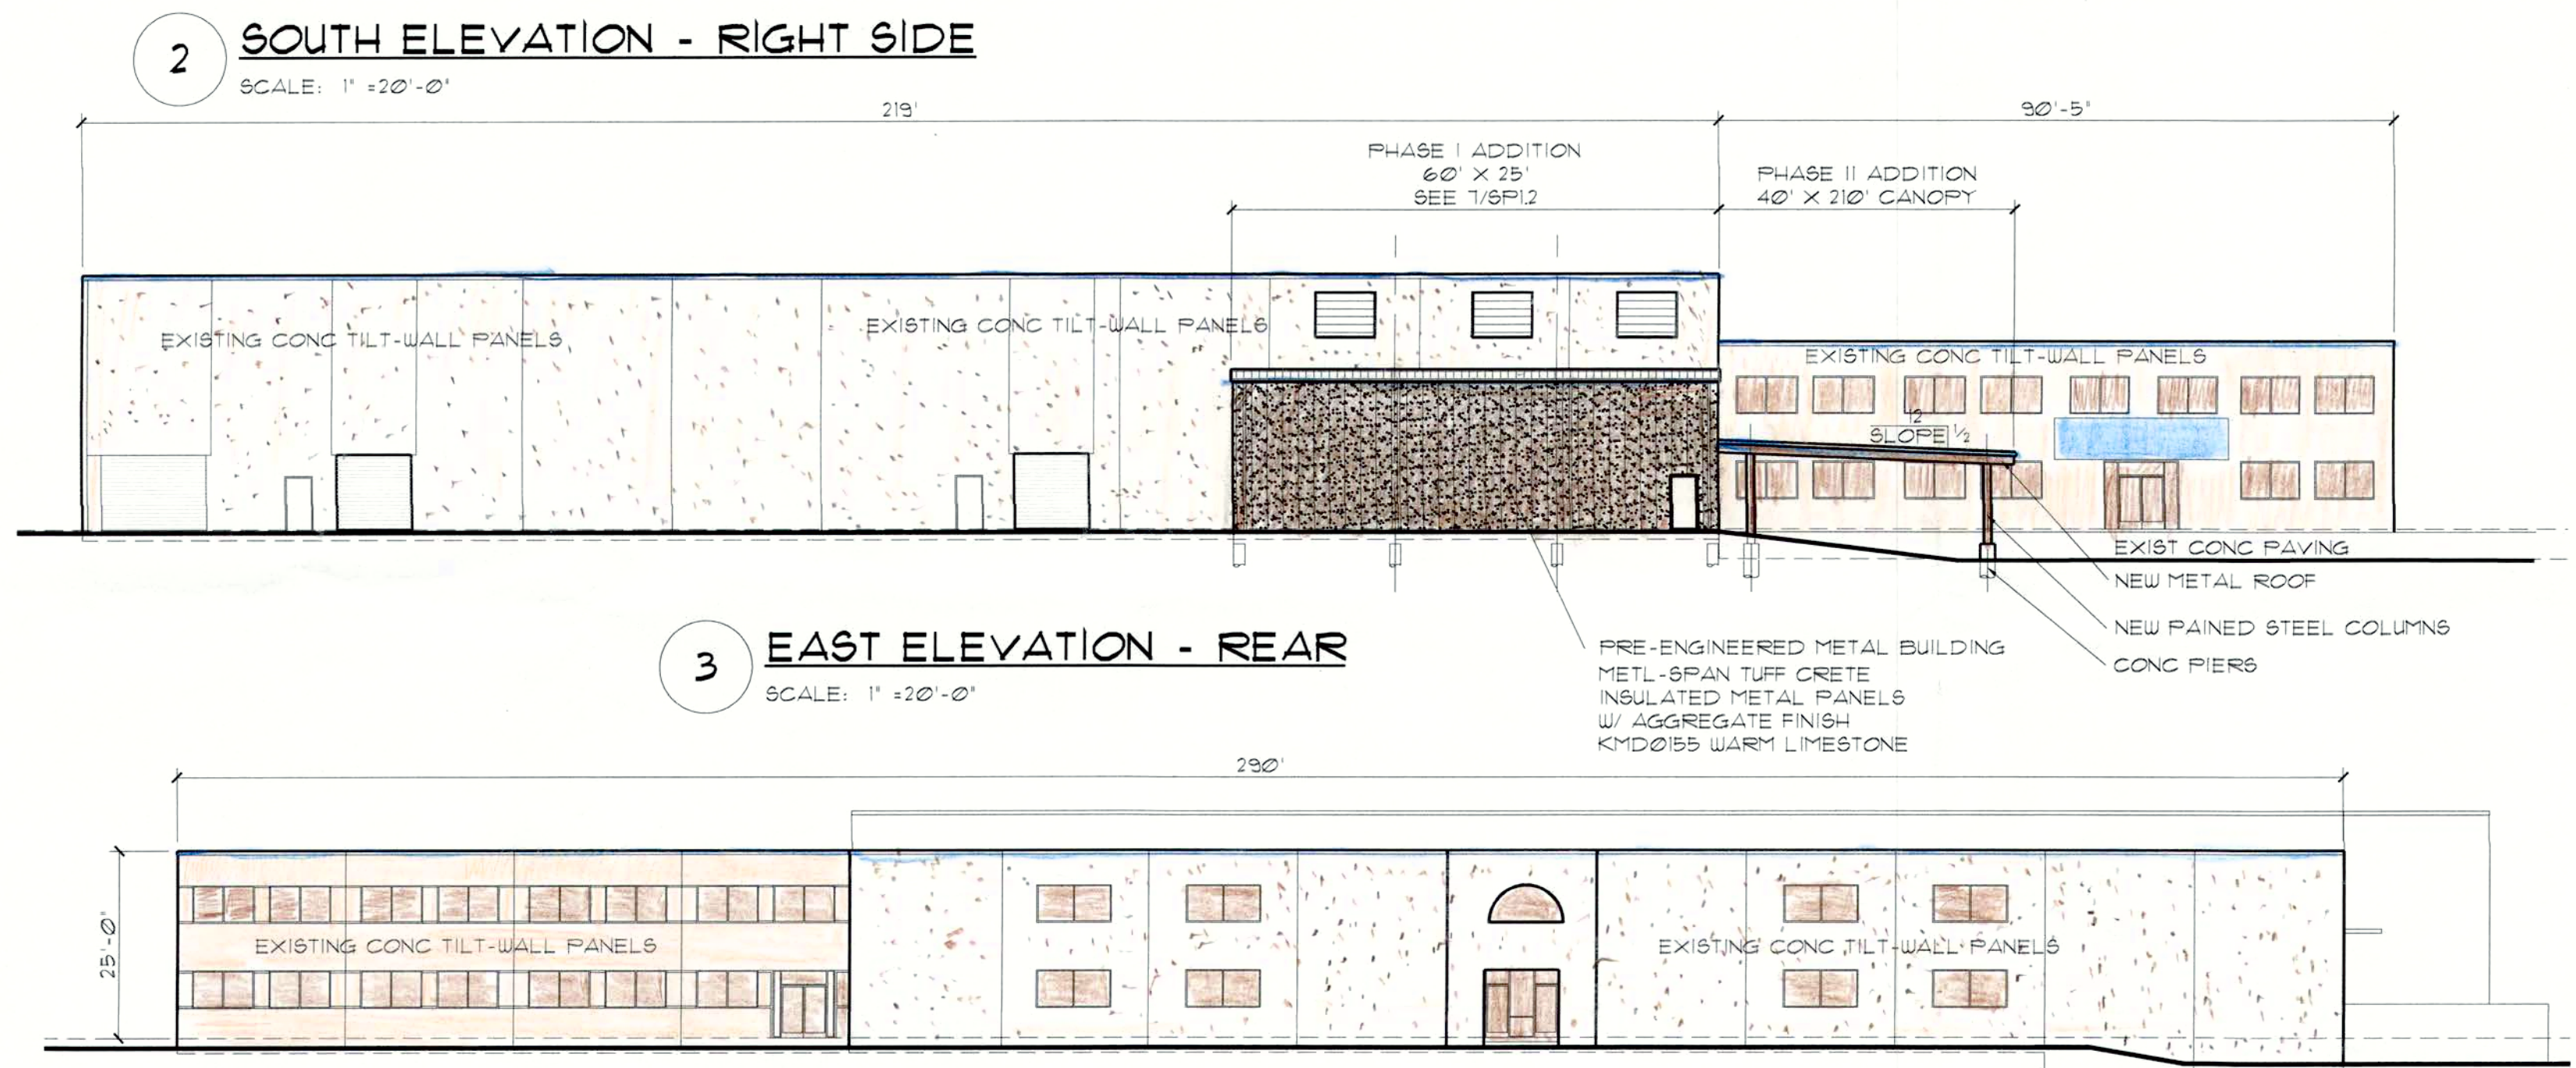


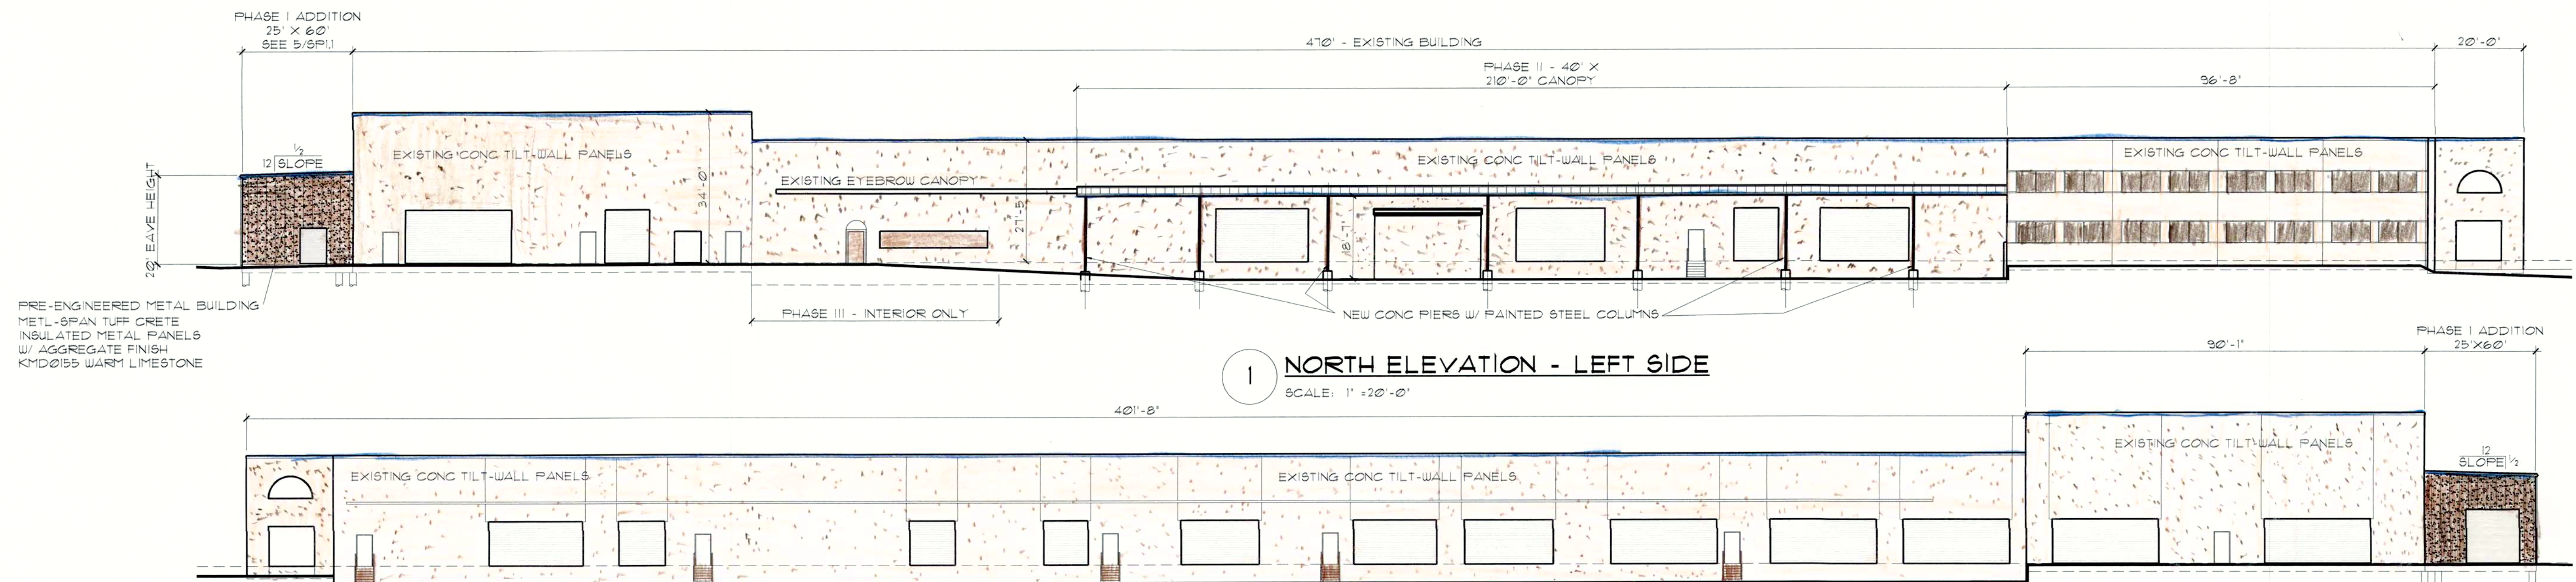

ELEVATION AREA CALCULATIONS				
NORTH TILT WALL	EXISTING	TILT WALL	14,940 SF	
NEW ADDITION	METAL	AGGREGATE FINISH	516 SF	
SOUTH ELEVATION	EXISTING	TILT WALL	14,608	
NEW ADDITION	METAL	AGGREGATE FINISH	516 SF	
EAST ELEVATION	EXISTING	TILT WALL	8,327	
NEW ADDITION	METAL	AGGREGATE FINISH	1,384 SF	
WEST ELEVATION	EXISTING	TILT WALL	7,350 SF	

NOTE: EXISTING BUILDING IS 100% MASONRY
NEW ADDITION IS PEMB METAL WITH AN AGGREGATE FINISH THAT LOOKS LIKE CEMENT PLASTER

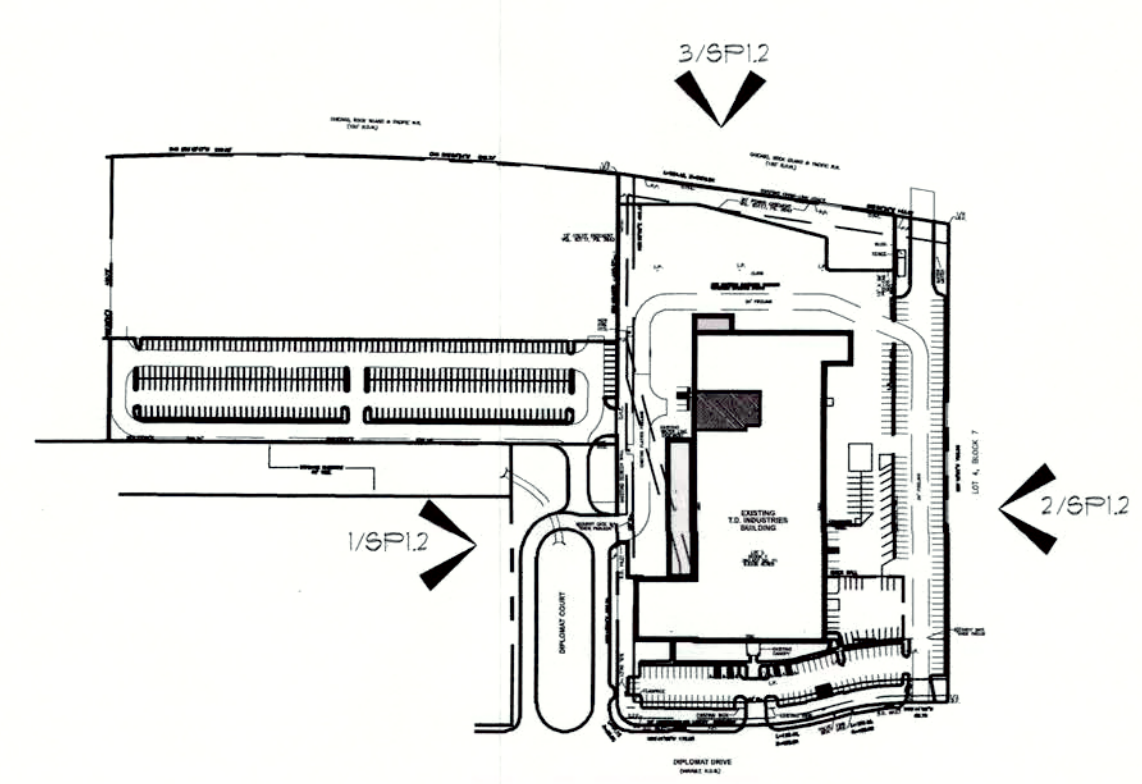

SITE KEY PLAN
SCALE: NT5

DATE	ACTION

PLANNING & ZONING COMMISSION DATE: _____
CITY COUNCIL DATE: _____
ORDINANCE NO: _____
RESOLUTION NO: _____
ADMINISTRATIVE APPROVAL DATE: _____

SA
STUCKEY ARCHITECTS
ARCHITECTURE PLANNING INTERIORS
208 N. MAIN STREET, SUITE 140
WEATHERFORD, TEXAS 76086
TELEPHONE (817) 341-0754
FAX (817) 341-0755
EMAIL: rastuckey@stuckeyarchitects.com




ROBERT A. STUCKEY
ARCHITECT, TEXAS #0093

THESE DRAWINGS ARE
PRELIMINARY ONLY AND ARE
NOT FOR REGULATORY APPROVAL,
PERMITTING, OR CONSTRUCTION

LISA L. SIEVERS, LLC
8238 BARBARES BLVD
DALLAS, TX 75228
(214) 328-2500 PH
EMAIL: LISA@LISASIEVERS.COM

**PHASE I - PHASE III
MANUFACTURING ADDITIONS**
13850 DIPLOMAT DRIVE
DALLAS, TX 75234-8849
(972) 888-9500

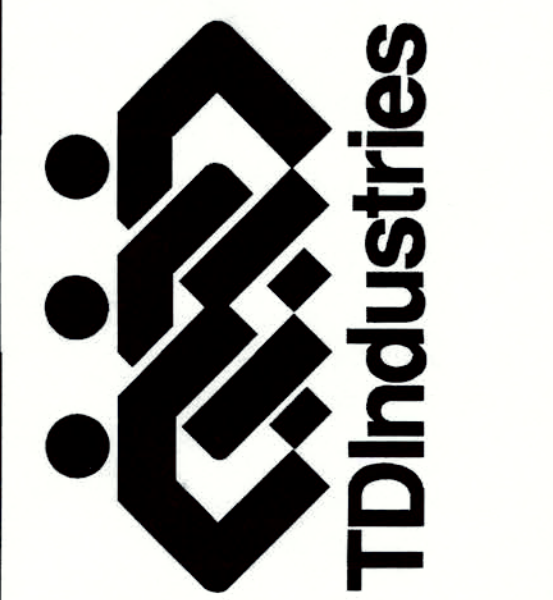

LEGAL DESCRIPTION:
LOT 5, BLOCK 7
VALWOOD PARK
FARMERS BRANCH
- PHASE II

FLOOR PLAN

REVISIONS

DRAWN BY: **RAS** PROJ. MGR.: **RAS**
DATE: SEPTEMBER 24, 2019 PROJ. NO:

SHEET NO.
SP1.2
SHEET
OF