

Bomgardner
Residence
Remodel

3714 Wooded Creek Drive
Dallas, TX 75244

Seal:

Briggs Design Group, LLC
Tom Briggs, AIA
Architect
4939 Forest Lane
Dallas, Texas 75244
972-979-4341
tdb1958@aol.com

Briggs
Design
Group,
LLC

Tom
Briggs AIA

Architect
4939 Forest Lane
Dallas, TX 75244
972-979-4341
tdb1958@aol.com

Revisions:

Date: February 5, 2020

Job No.: 2020.04

Issue: CONCEPT DESIGN

Sheet Name: COVER SHEET

Sheet No.:

A0

Drawing Index:

- A0 - Cover Sheet
- A1 - Site Plan - Existing
- A2 - Floor Plan - Existing
- A3 - Site Plan - Remodel
- A4 - Floor Plan - Remodel


Bomgardner
Residence
Remodel

3714 Wooded Creek Drive
Dallas, TX 75244

Scale:

Briggs
Design
Group,
LLC

Tom
Briggs AIA
Architect
4939 Forest Lane
Dallas, TX 75244
972-979-4341
tbd1958@aol.com

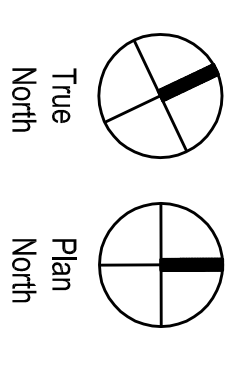

Revisions:

Date: February 5, 2020


Job No.: 2020.04

Issue: CONCEPT DESIGN

Sheet Name:
SITE PLAN -
EXISTING


Sheet No.:

A1

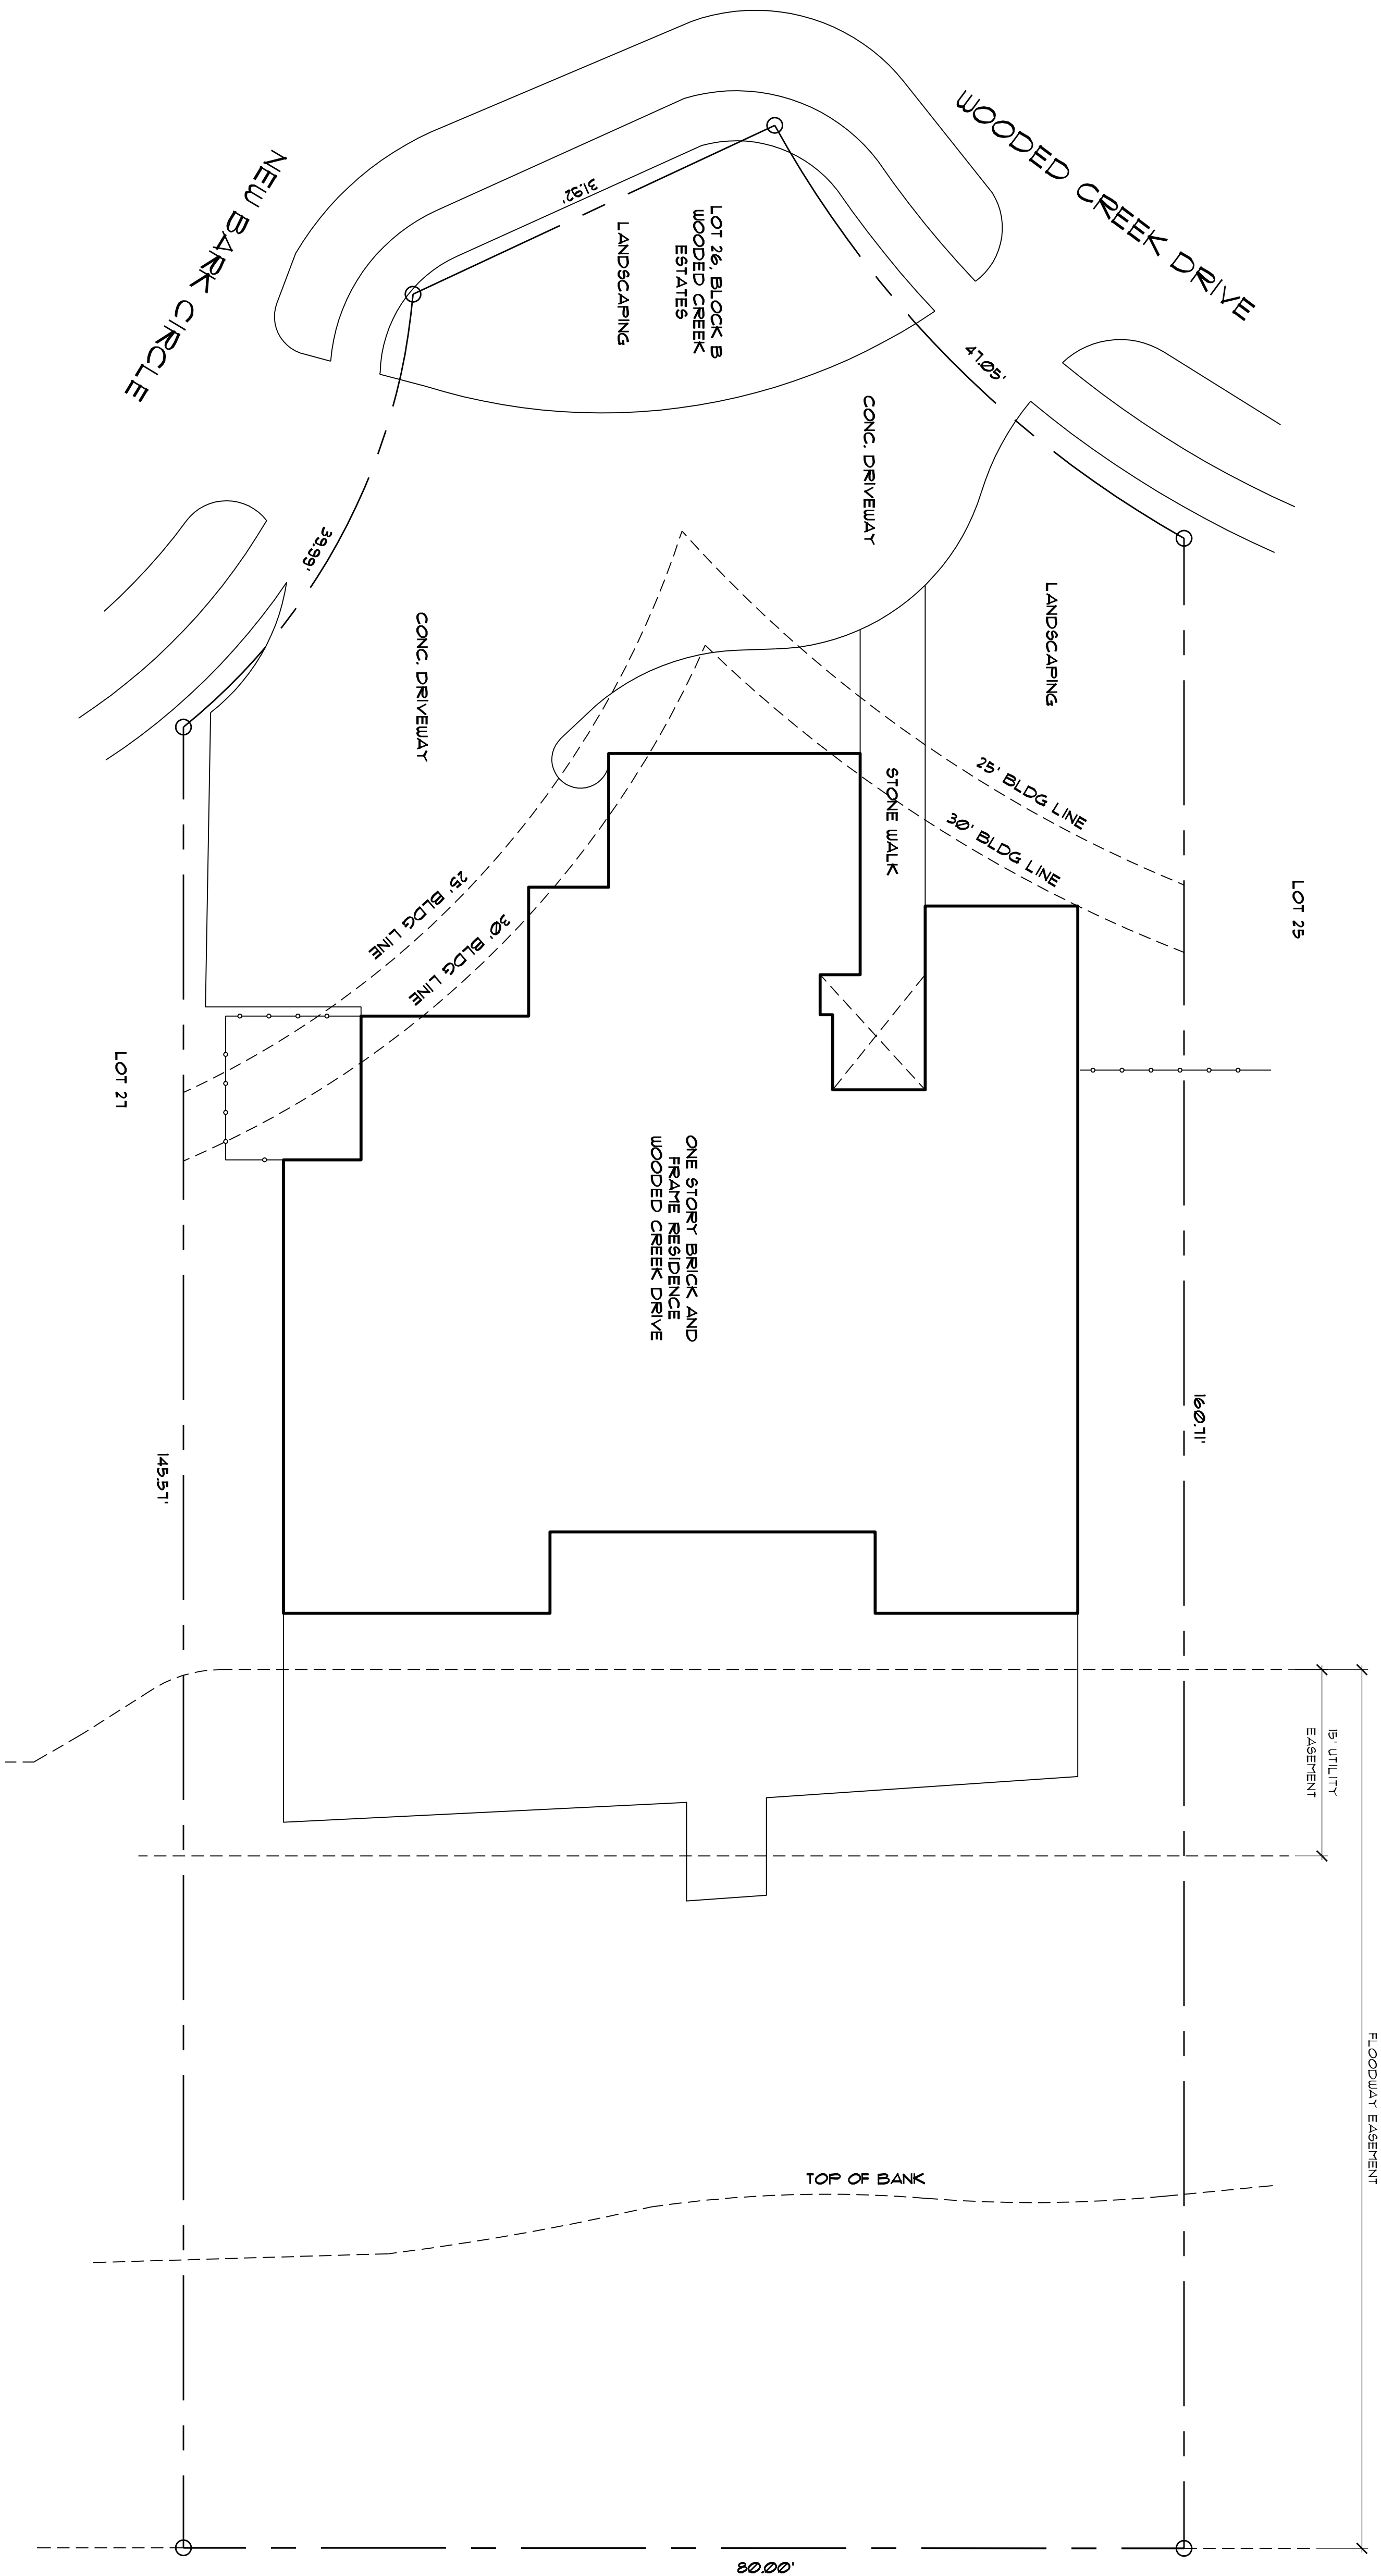

Site Plan - Existing

SCALE: 1/8" = 1'-0"

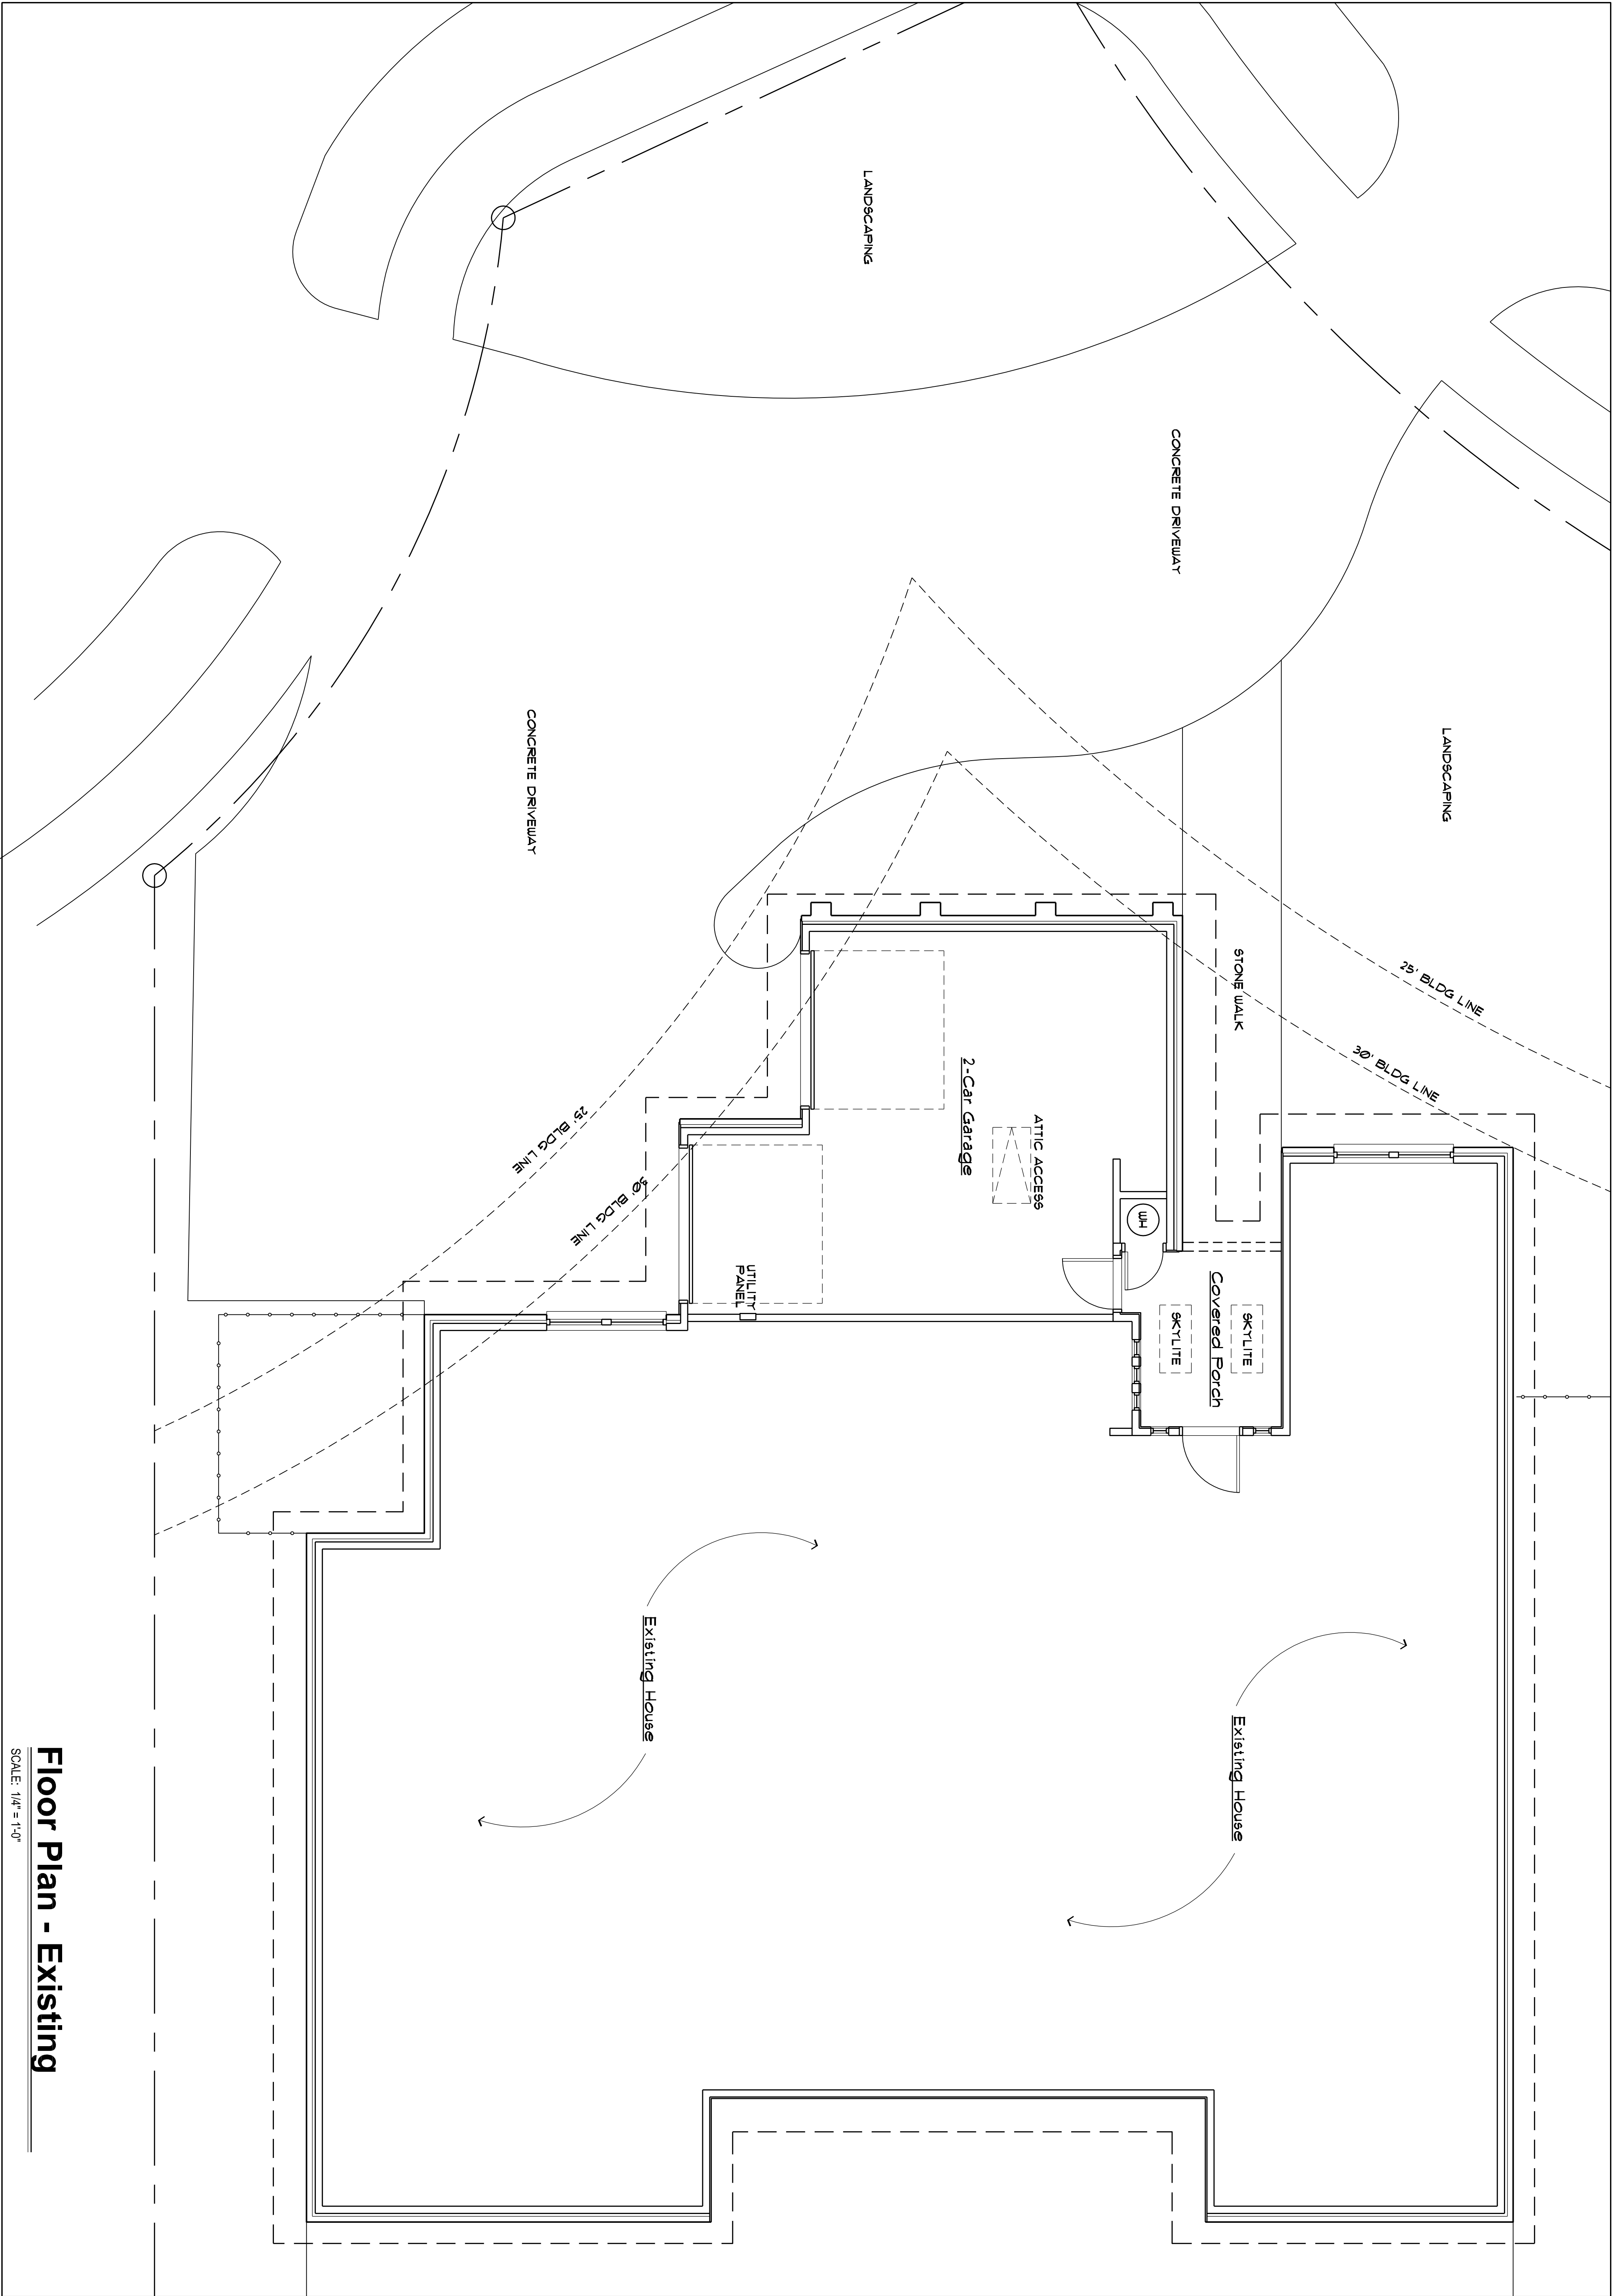

Bomgardner
Residence
Remodel

3714 Wooded Creek Drive
Dallas, TX 75244


Seal:

Briggs
Design
Group,
LLC

Tom
Briggs AIA

Architect

4939 Forest Lane
Dallas, TX 75244
972-979-4341
tdb1958@aol.com

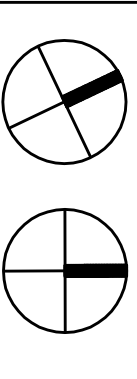

Revisions:

Date: February 5, 2020

Job No.: 2020.04

Issue: CONCEPT DESIGN

Sheet Name:
FLOOR PLAN -
EXISTING

Sheet No.:

Floor Plan - Existing

SCALE: 1/4" = 1'-0"

A2

Bomgardner
Residence
Remodel


3714 Wooded Creek Drive
Dallas, TX 75244

Seal:

**Briggs
Design
Group,
LLC**

**Tom
Briggs** AIA

Architect
1939 Forest Lane
Dallas, TX 75244
972-979-4341
db1958@aol.com

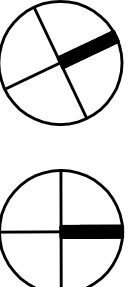

Revision:

Date:

February 5, 2020

Job N

2020.04

Issue:

100

Sheet Name:


SITE PLAN - REMODEL

Sheet No.:

Site Plan - Remodel

SCALE: 1/8" = 1'-0"

A3

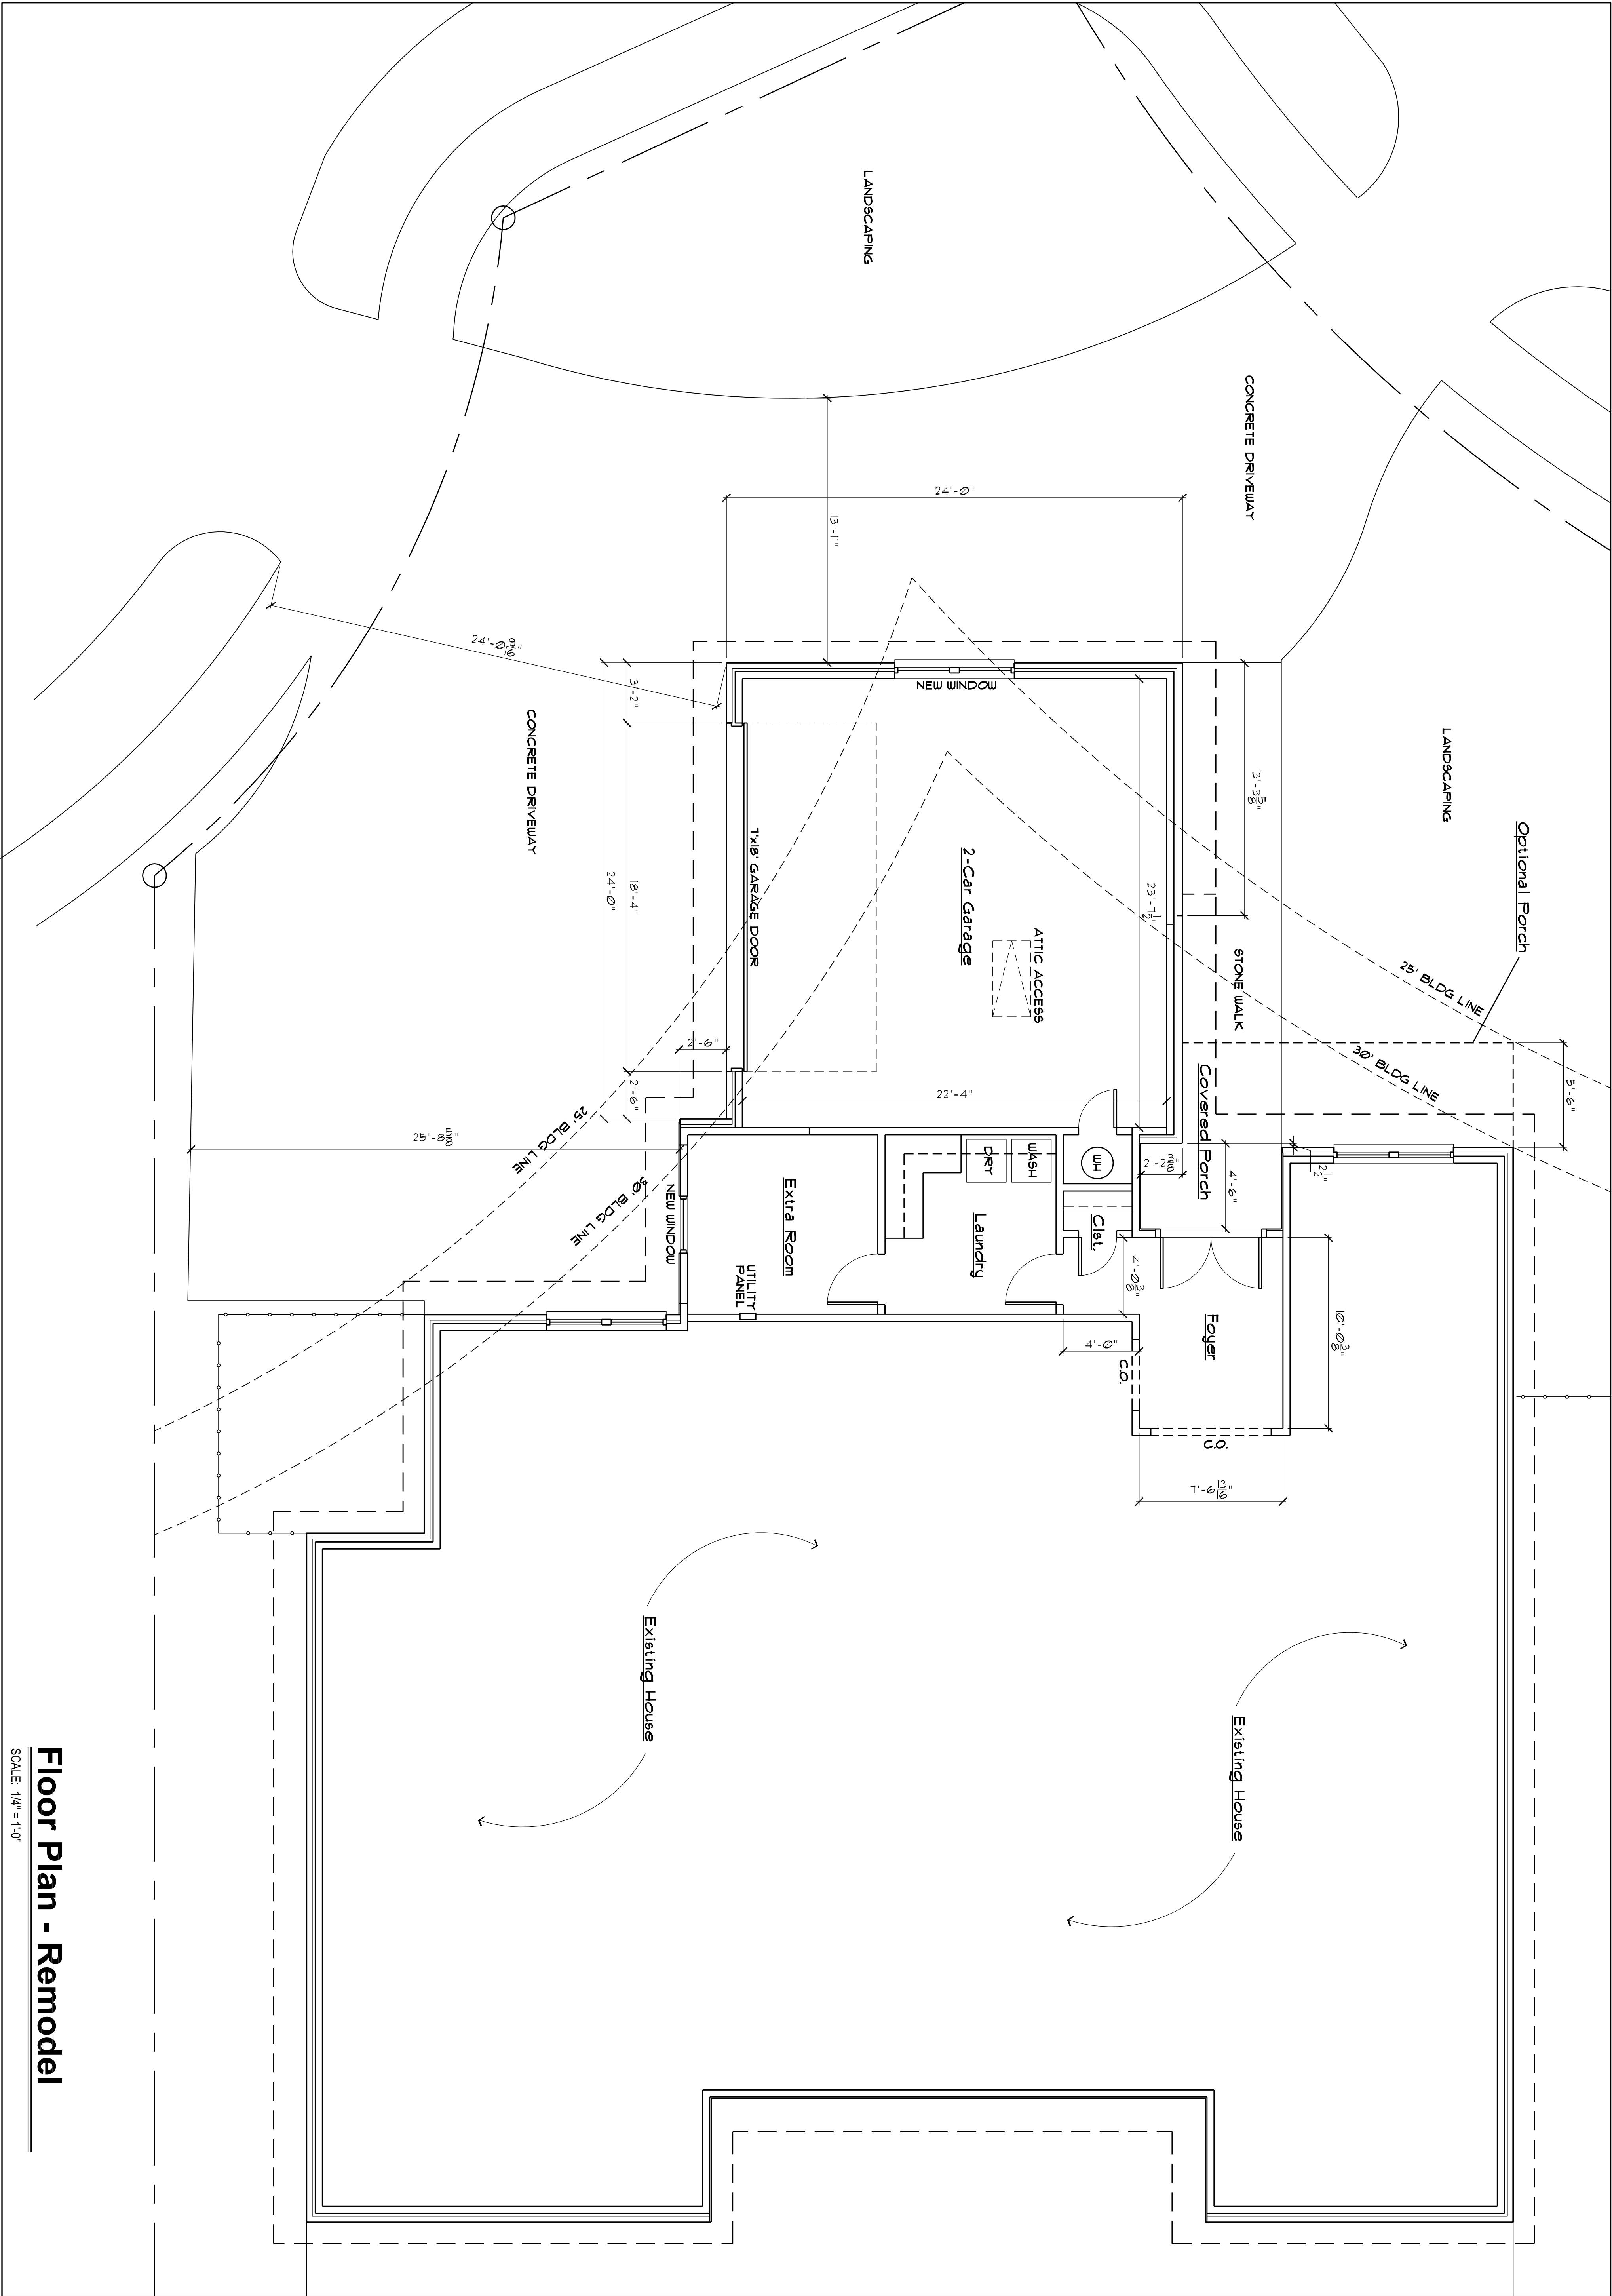

Bomgardner
Residence
Remodel


3714 Wooded Creek Drive
Dallas, TX 75244

Scale:

Briggs
Design
Group,
LLC

Tom
Briggs AIA

Architect
4939 Forest Lane
Dallas, TX 75244
972-979-4341
tbd1958@aol.com

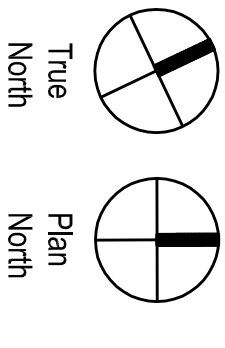

Revisions:

Date: February 5, 2020

Job No.: 2020.04

Issue: CONCEPT DESIGN

Sheet Name:
FLOOR PLAN -
REMODEL

Sheet No.: