


GRAPHIC SCAL	E		
0' 1' 2' 4' 6' Scale: 1/8" = 1'-0"	10'	14'	22'
KEY PLAN			

	1
ELEVATION	LEGEND
MAT#	MATERIAL 1 - MATCH HATCH PA TO WALL PATTERN IN ELEVATIO MAT-1 - COLOR 1 MAT-2 - COLOR 2
MAT-#	MATERIAL 2 - MATCH HATCH PA TO WALL PATTERN IN ELEVATIO MAT-1 - COLOR 1 MAT-2 - COLOR 2
MAT-#	MATERIAL 3 - MATCH HATCH PA TO WALL PATTERN IN ELEVATIO MAT-1 - COLOR 1 MAT-2 - COLOR 2
MAT-#	MATERIAL 4 - MATCH HATCH PA TO WALL PATTERN IN ELEVATIC MAT-1 - COLOR 1 MAT-2 - COLOR 2

ELE

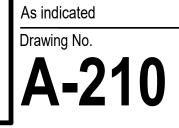

Revision

#### **BUILDING 2 - ELEVATIONS**

PRELIMINARY NOT FOR CONSTRUCTION Not for permits, pricing or other official purposes. This document has not been completed or checked and is for general information or comment only.

Permit-Seal

Title

Scale

Drawn By

Reviewed By

Checker

ssued

**MIDWAY ROW HOUSE** LEEDS REAL ESTATE SERVICES, INC. 4020 MCEWEN ROAD, FARMERS BRANCH,

**ISSUE DATE** RENT - [cu CURRENT ISSUE

YYYY.MM.DD

\_\_\_\_\_

YYYY.MM.DD

7524

ЦХ



PATTERN


PATTERN ΓION.

PATTERN ΓION.


PATTERN FION.

2320 Valdina Street, Dallas, TX 75207 Tel: 214.748.6655


ovright Reserv

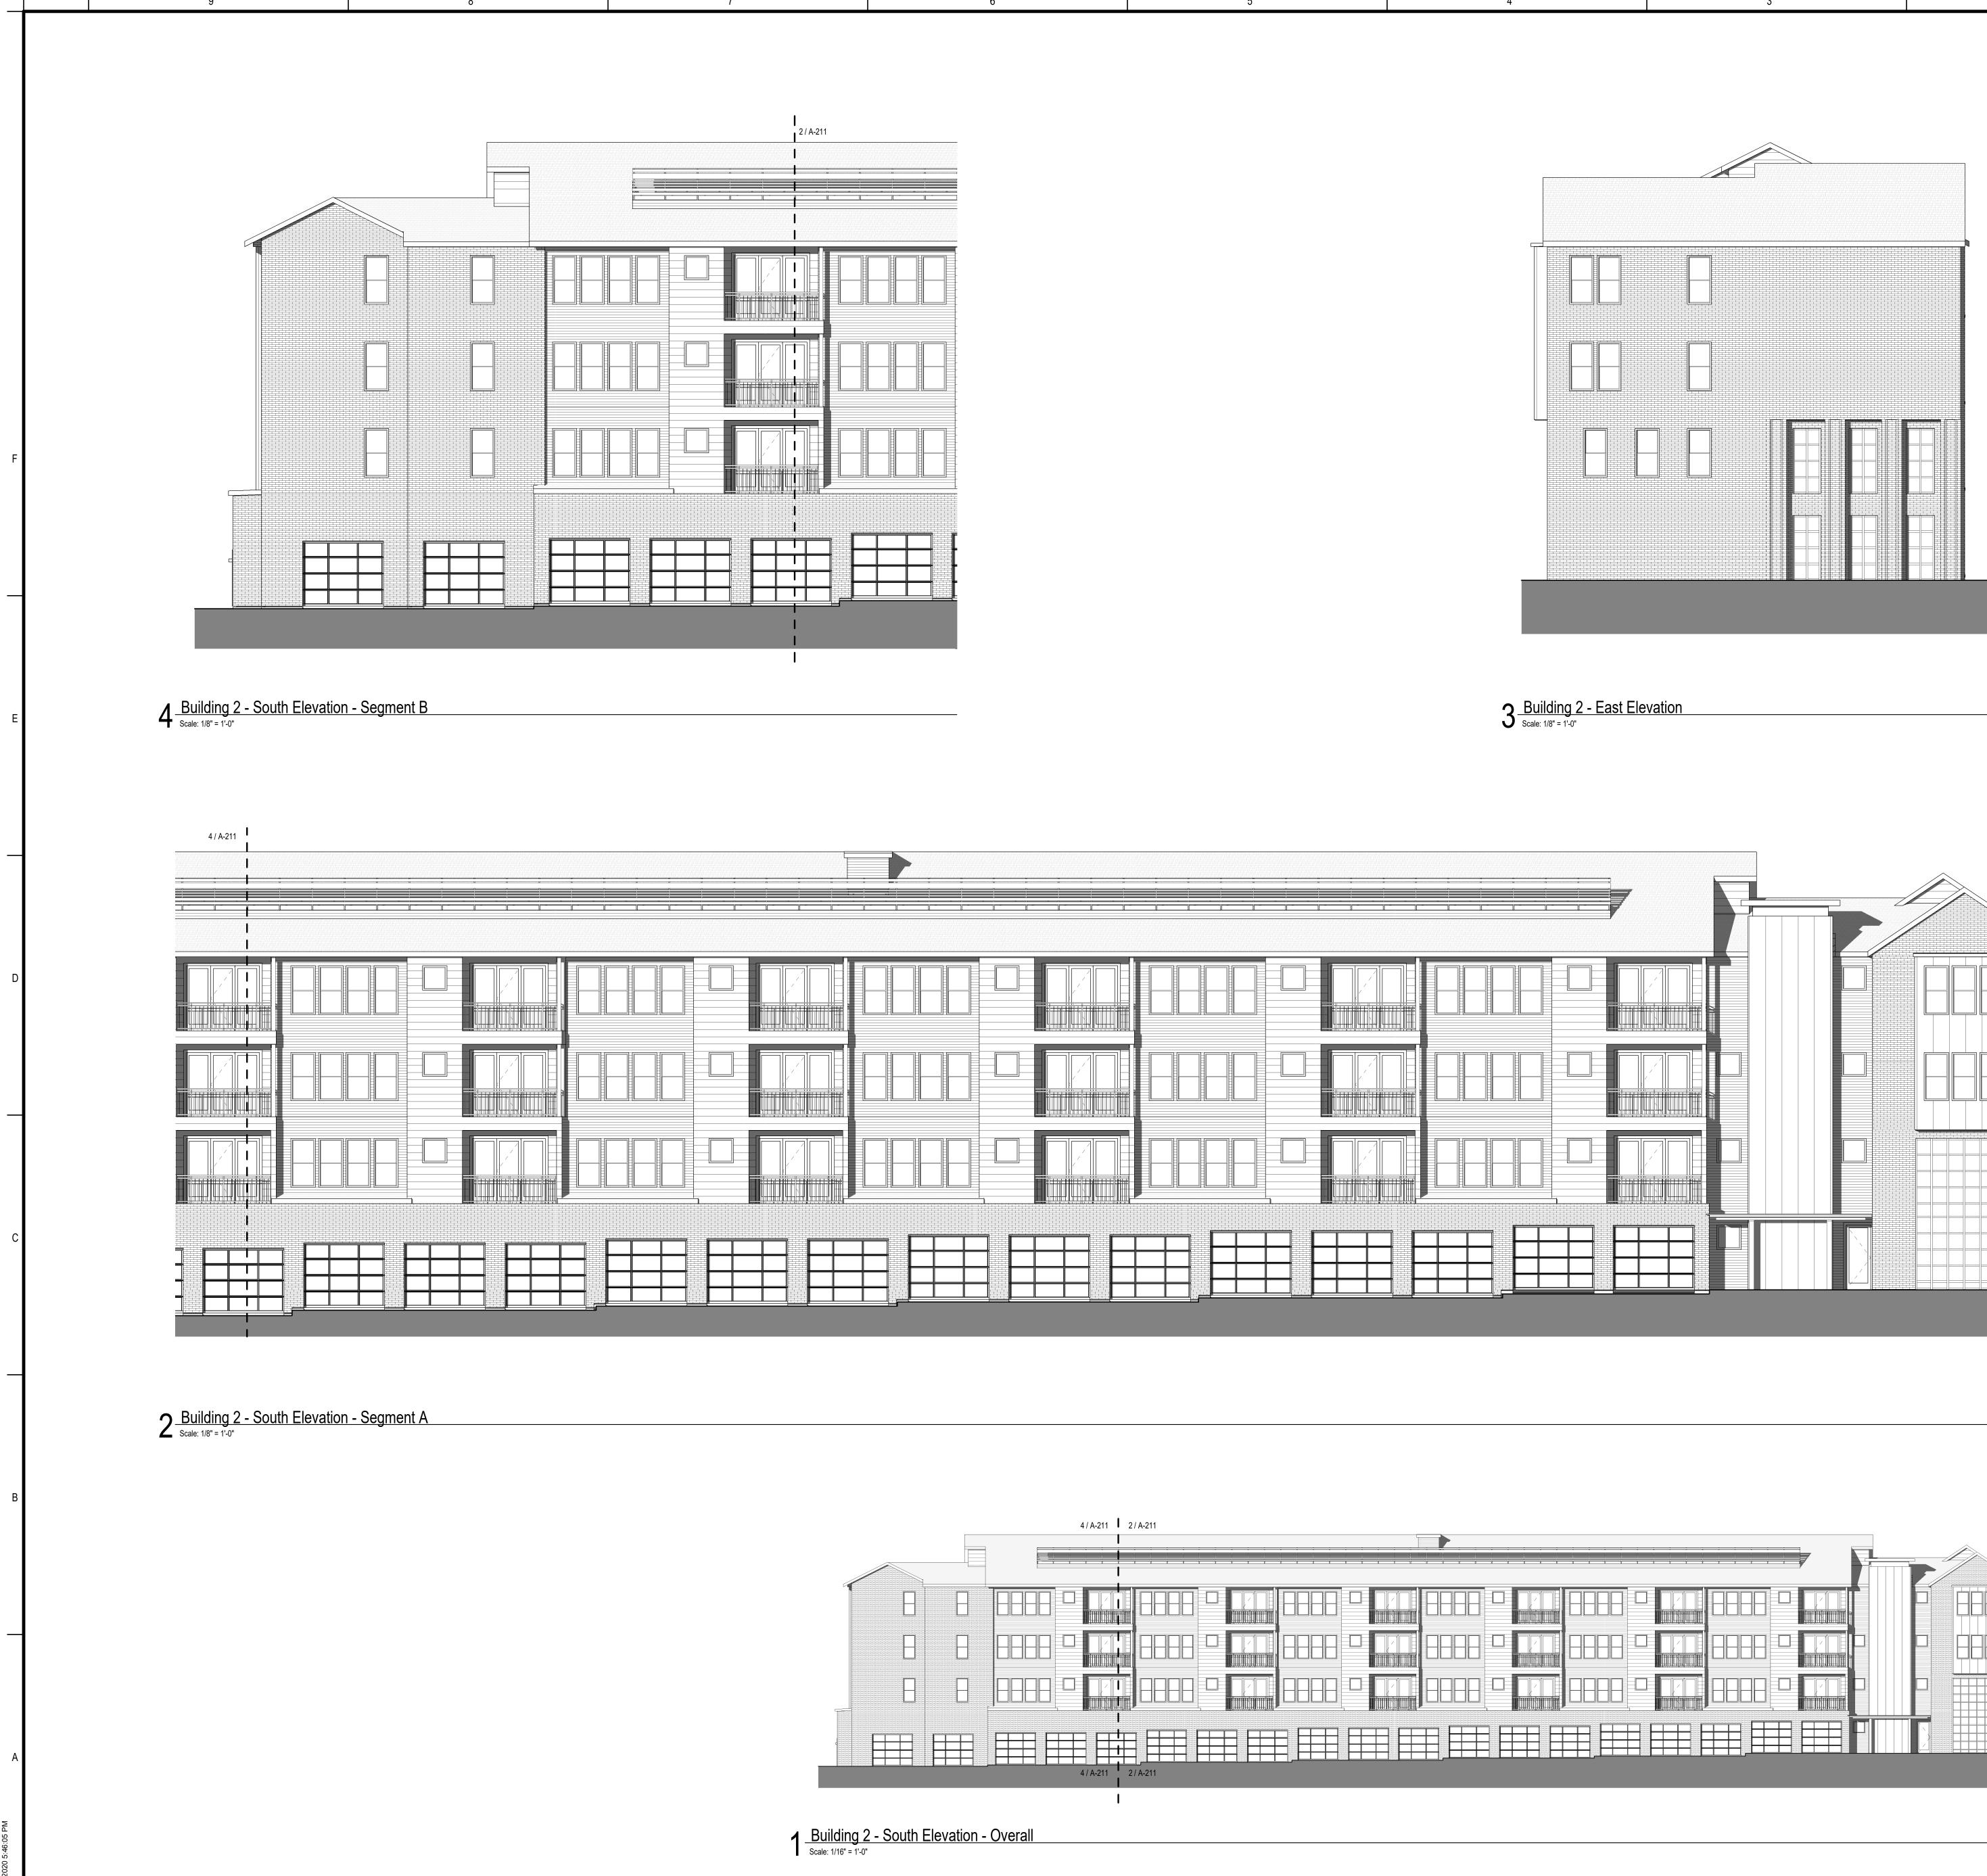



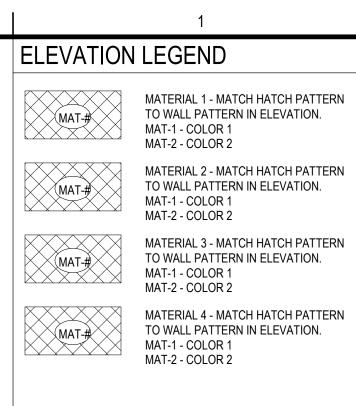

GRAPHIC S	SCAL	=		
0' 1' 2' 4' Scale: 1/8" =	6'	10'	14'	22'
KEY PLAN				

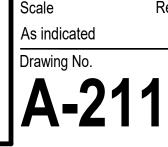

Revision

**BUILDING 2 - ELEVATIONS** 

PRELIMINARY NOT FOR CONSTRUCTION Not for permits, pricing or other official purposes. This document has not been completed or checked and is for general information or comment only.

Permit-Seal

Drawn By

Reviewed By

Checker

Author

Issued

**MIDWAY ROW HOUSE** LEEDS REAL ESTATE SERVICES, INC. 4020 MCEWEN ROAD, FARMERS BRANCH,

SUE DATE RENT - [CU CURRENT ISSUE

\_\_\_\_\_

YYYY.MM.DD

\_\_\_\_\_

YYYY.MM.DD


7524

ЦХ.

COPYRIGHT (C) 2019 ARCHITECTURE DEMAREST, L.P. ALL IDEAS, DES DRAWING AS INSTRUMENTS OF SERVICE ARE AND SHALL REMAIN TH LL BE USED ON ANY OTHER PROJECT OR EXTENSIONS OF THIS PROJECT OR USED BY OR DISCLOSED TO A HOUT THE WRITTEN PERMISSION FORM AND APPROPRIATE COMPENSATION TO ARCHITECTUREDEMAREST

2320 Valdina Street, Dallas, TX 75207 Tel: 214.748.6655 www.architecturedemarest.com Copyright Reserved

ARCHITECTURE DEMAREST

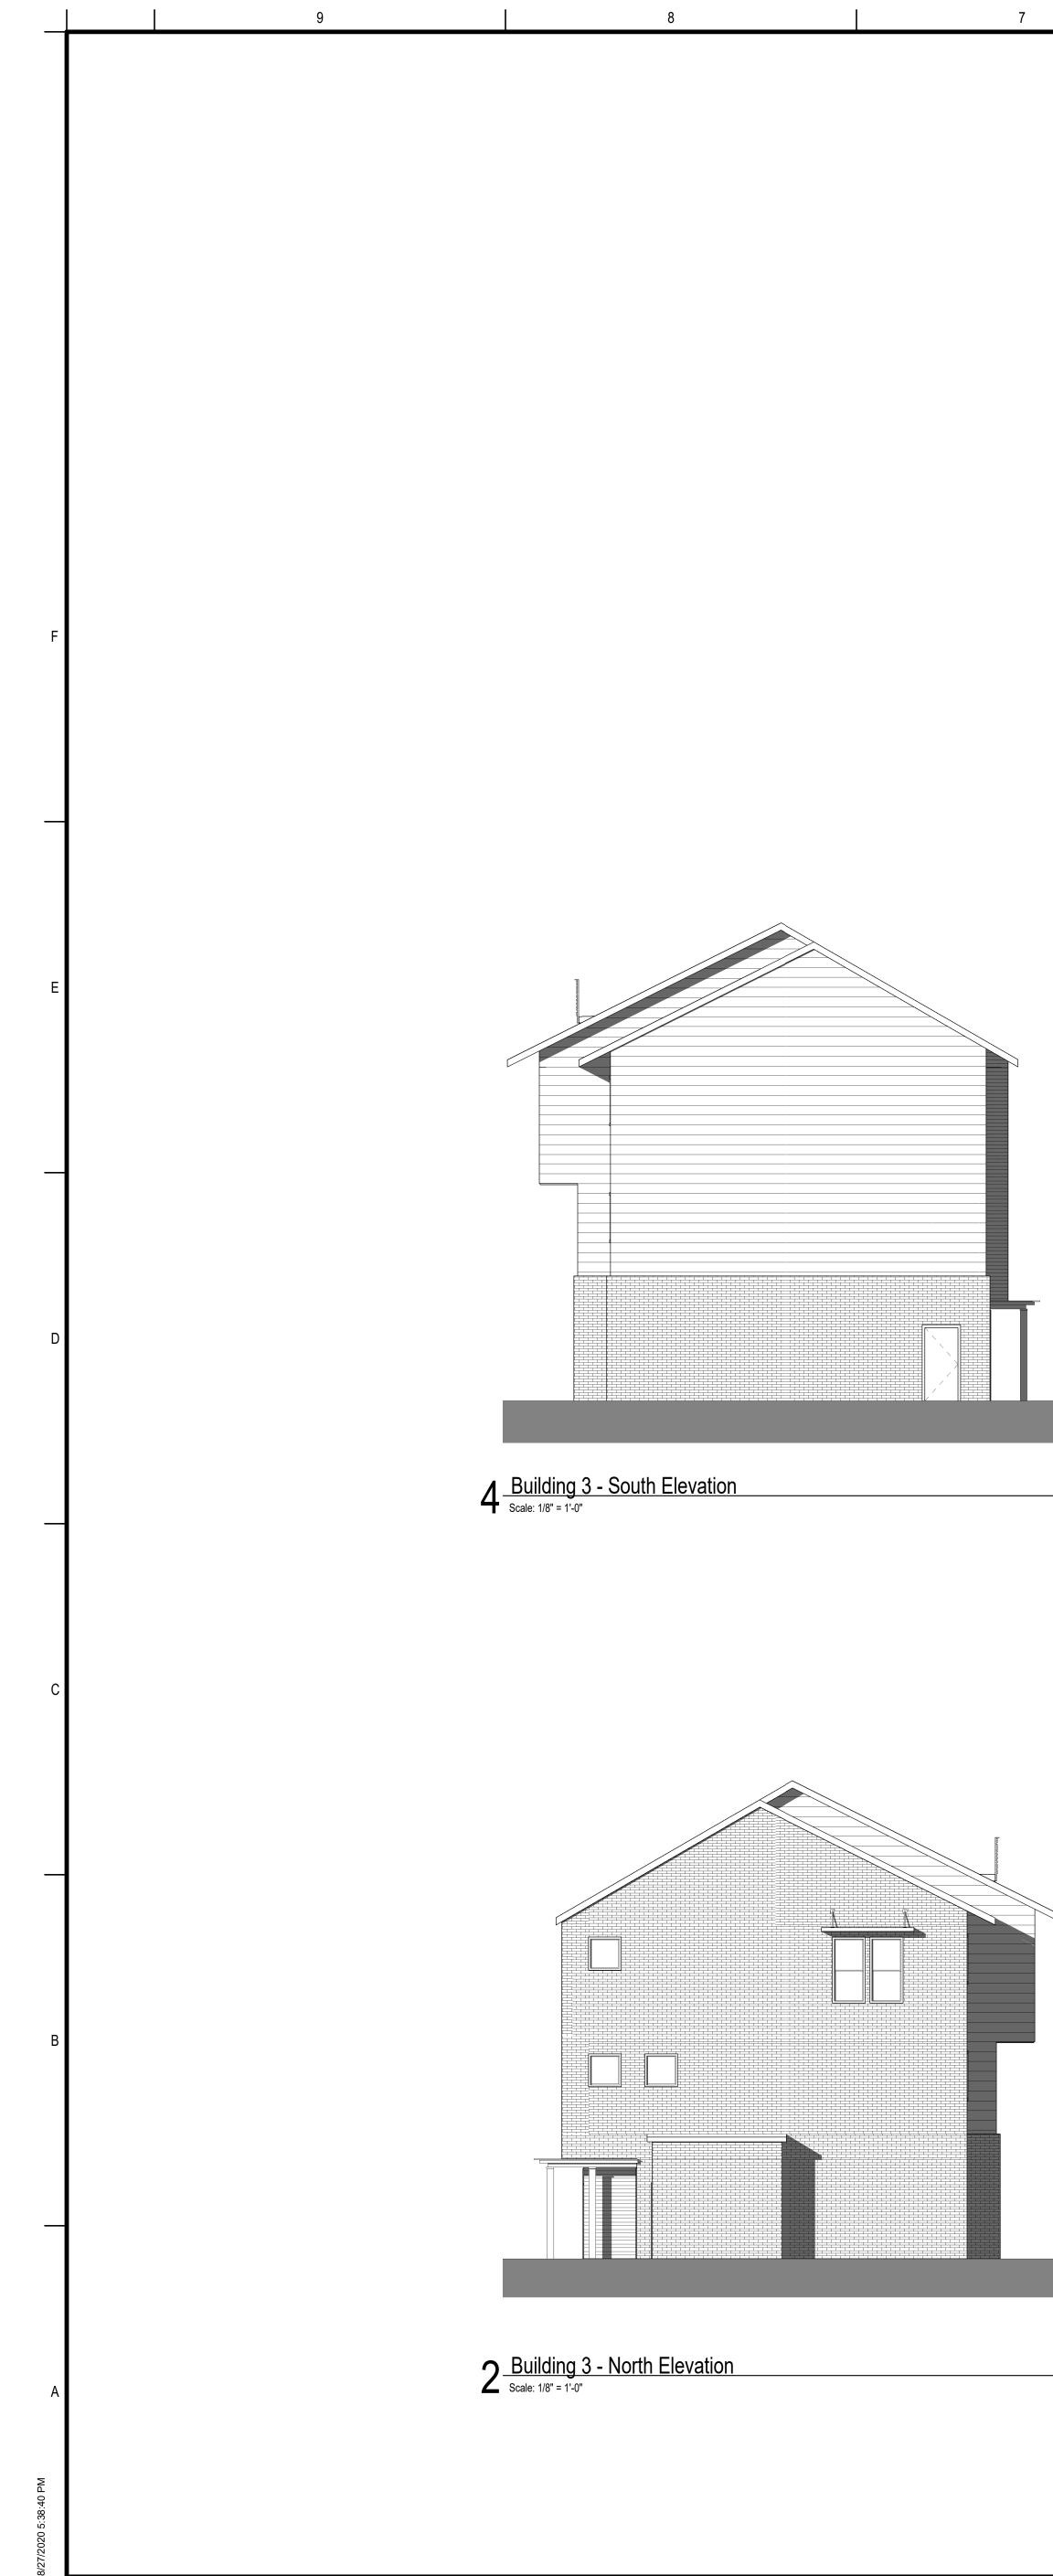



5

4

3 Building 3 - West Elevation Scale: 1/8" = 1'-0"



Building 3 - East Elevation Scale: 1/8" = 1'-0"


3	2			-
		MAT#	LEGEND MATERIAL 1 - MATCH HATCH PATTERN TO WALL PATTERN IN ELEVATION. MAT-1 - COLOR 1 MAT-2 - COLOR 2 MATERIAL 2 - MATCH HATCH PATTERN TO WALL PATTERN IN ELEVATION. MAT-1 - COLOR 1 MAT-2 - COLOR 2 MATERIAL 3 - MATCH HATCH PATTERN TO WALL PATTERN IN ELEVATION. MAT-1 - COLOR 1 MAT-2 - COLOR 2 MATERIAL 4 - MATCH HATCH PATTERN TO WALL PATTERN IN ELEVATION. MAT-1 - COLOR 1 MAT-2 - COLOR 2	_
		GRAPHIC SC O' 1' 2' 4' ( Scale: 1/8" = 1'-C KEY PLAN	+ + + +	_





- CH PATTERN EVATION.
- CH PATTERN EVATION.





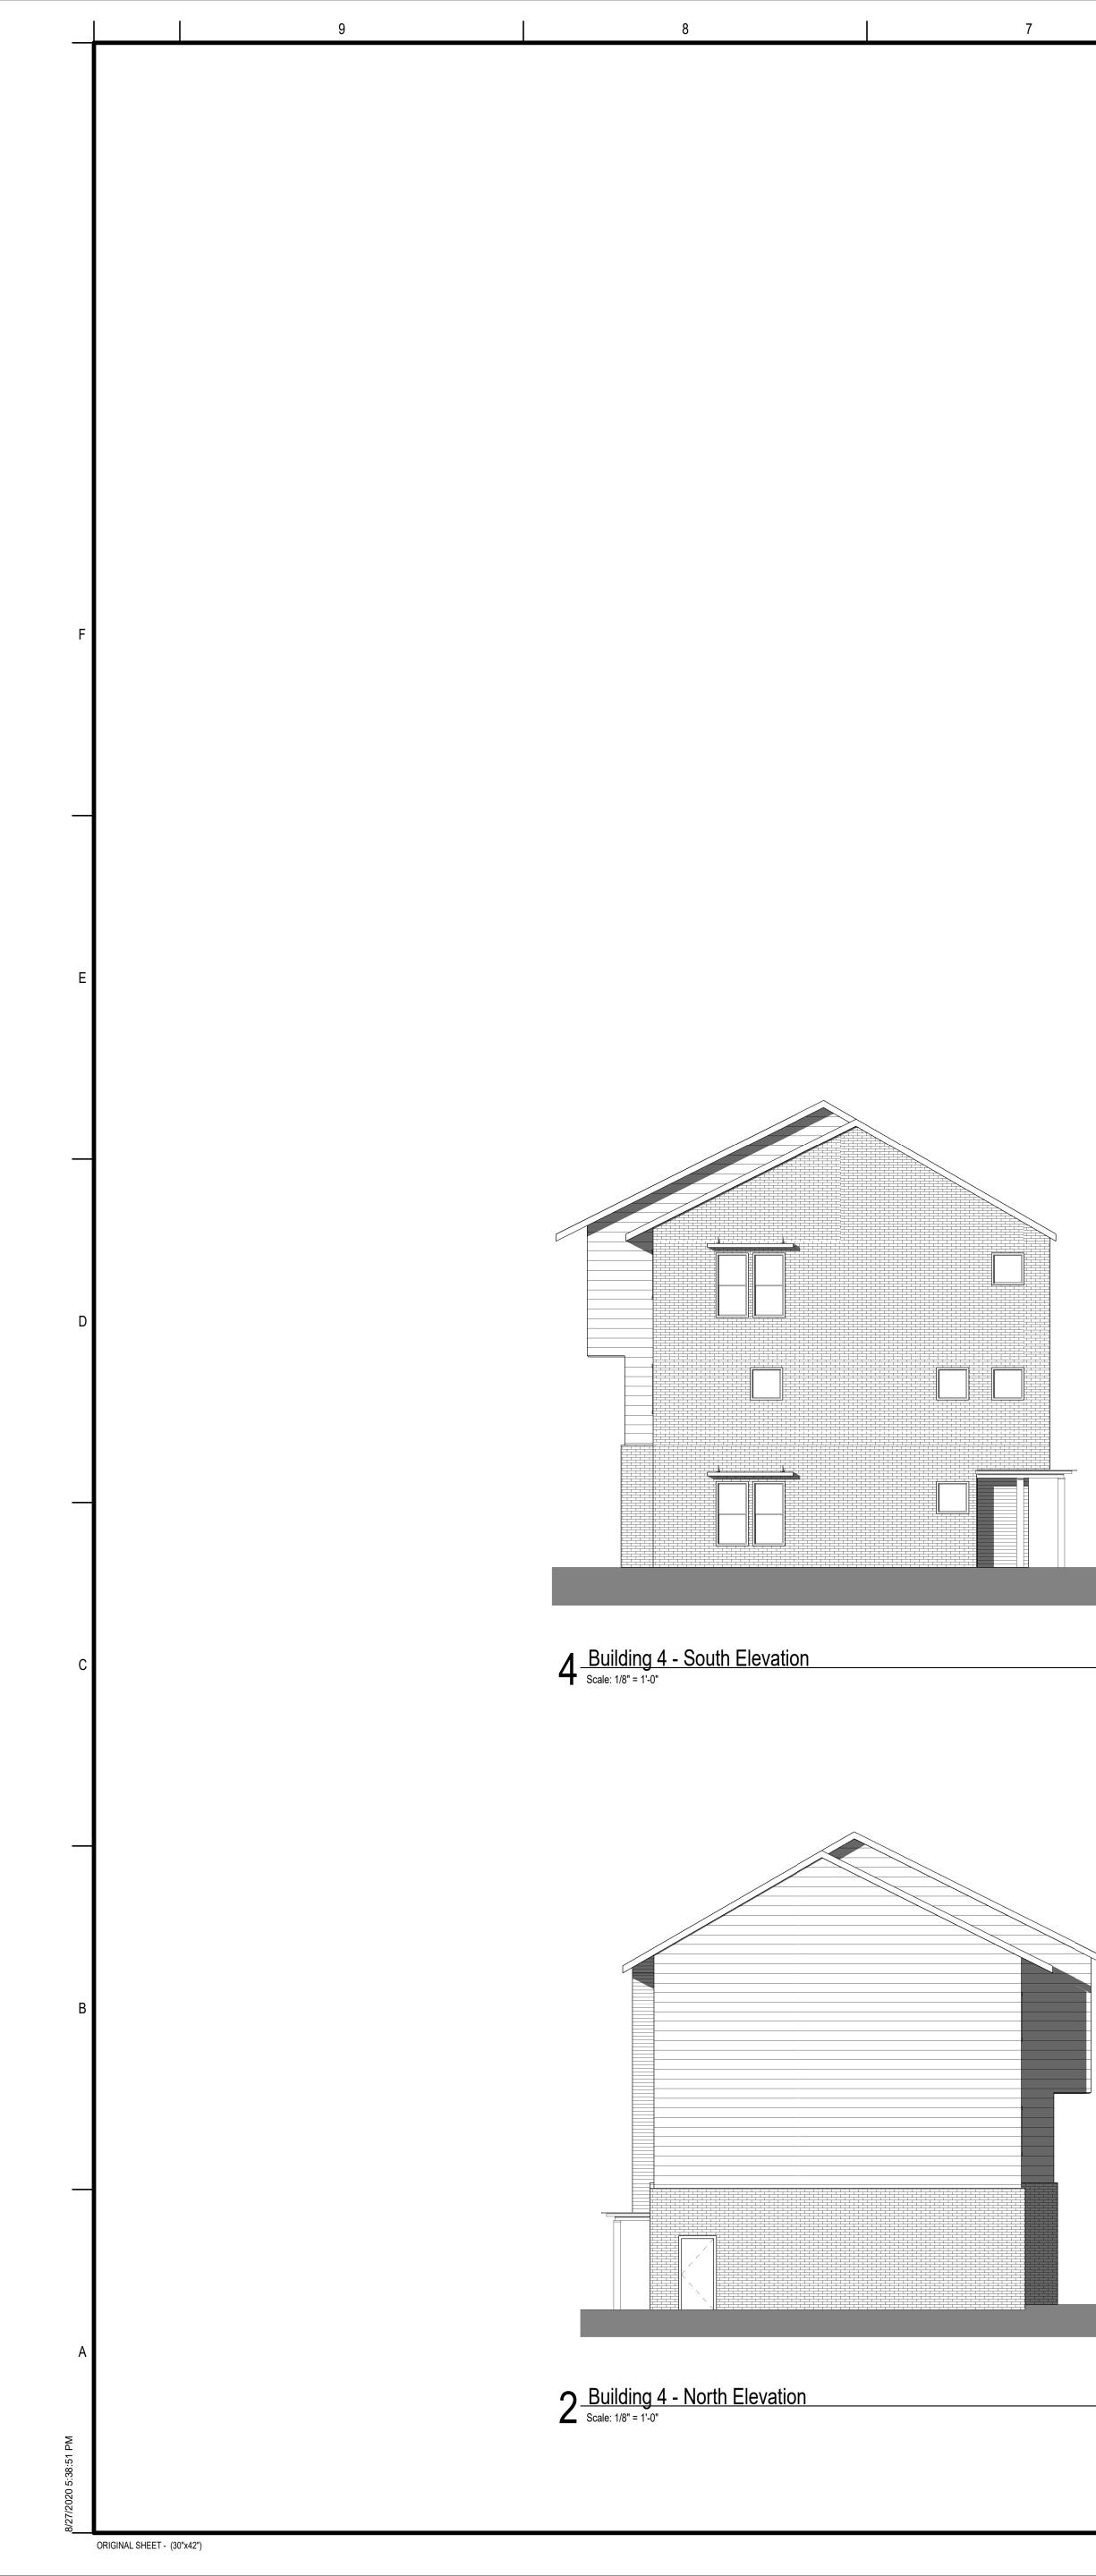

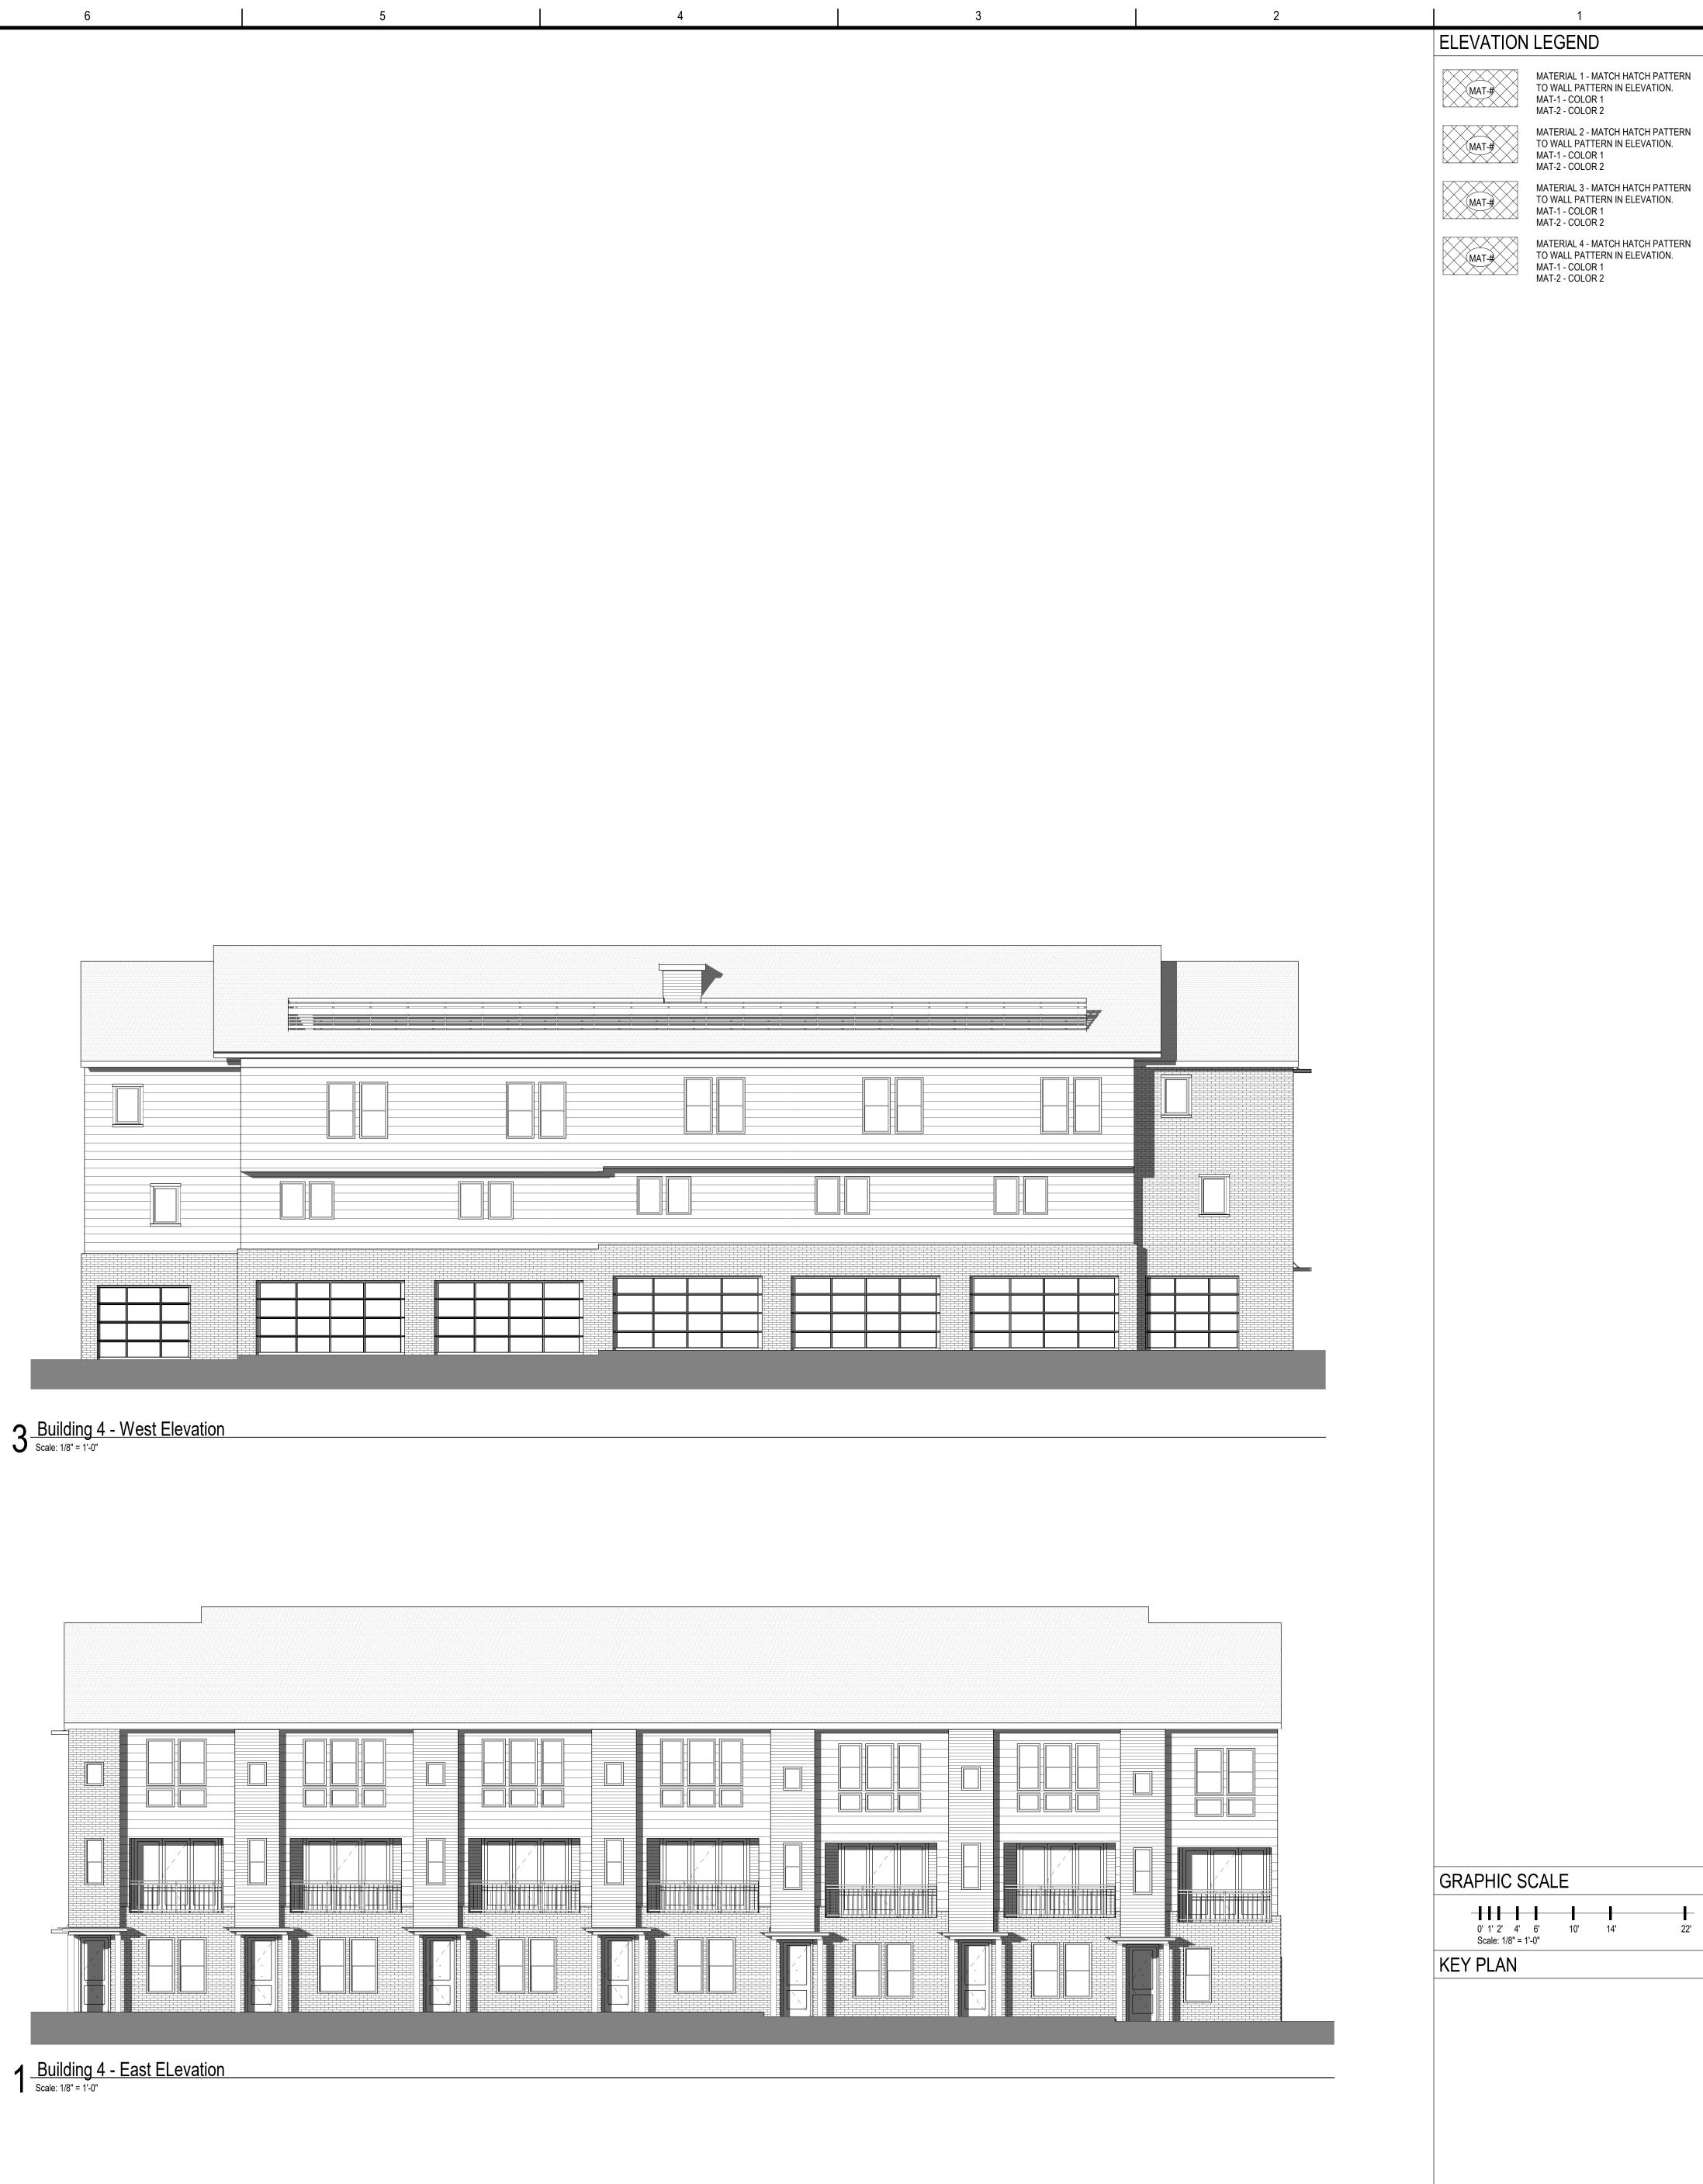

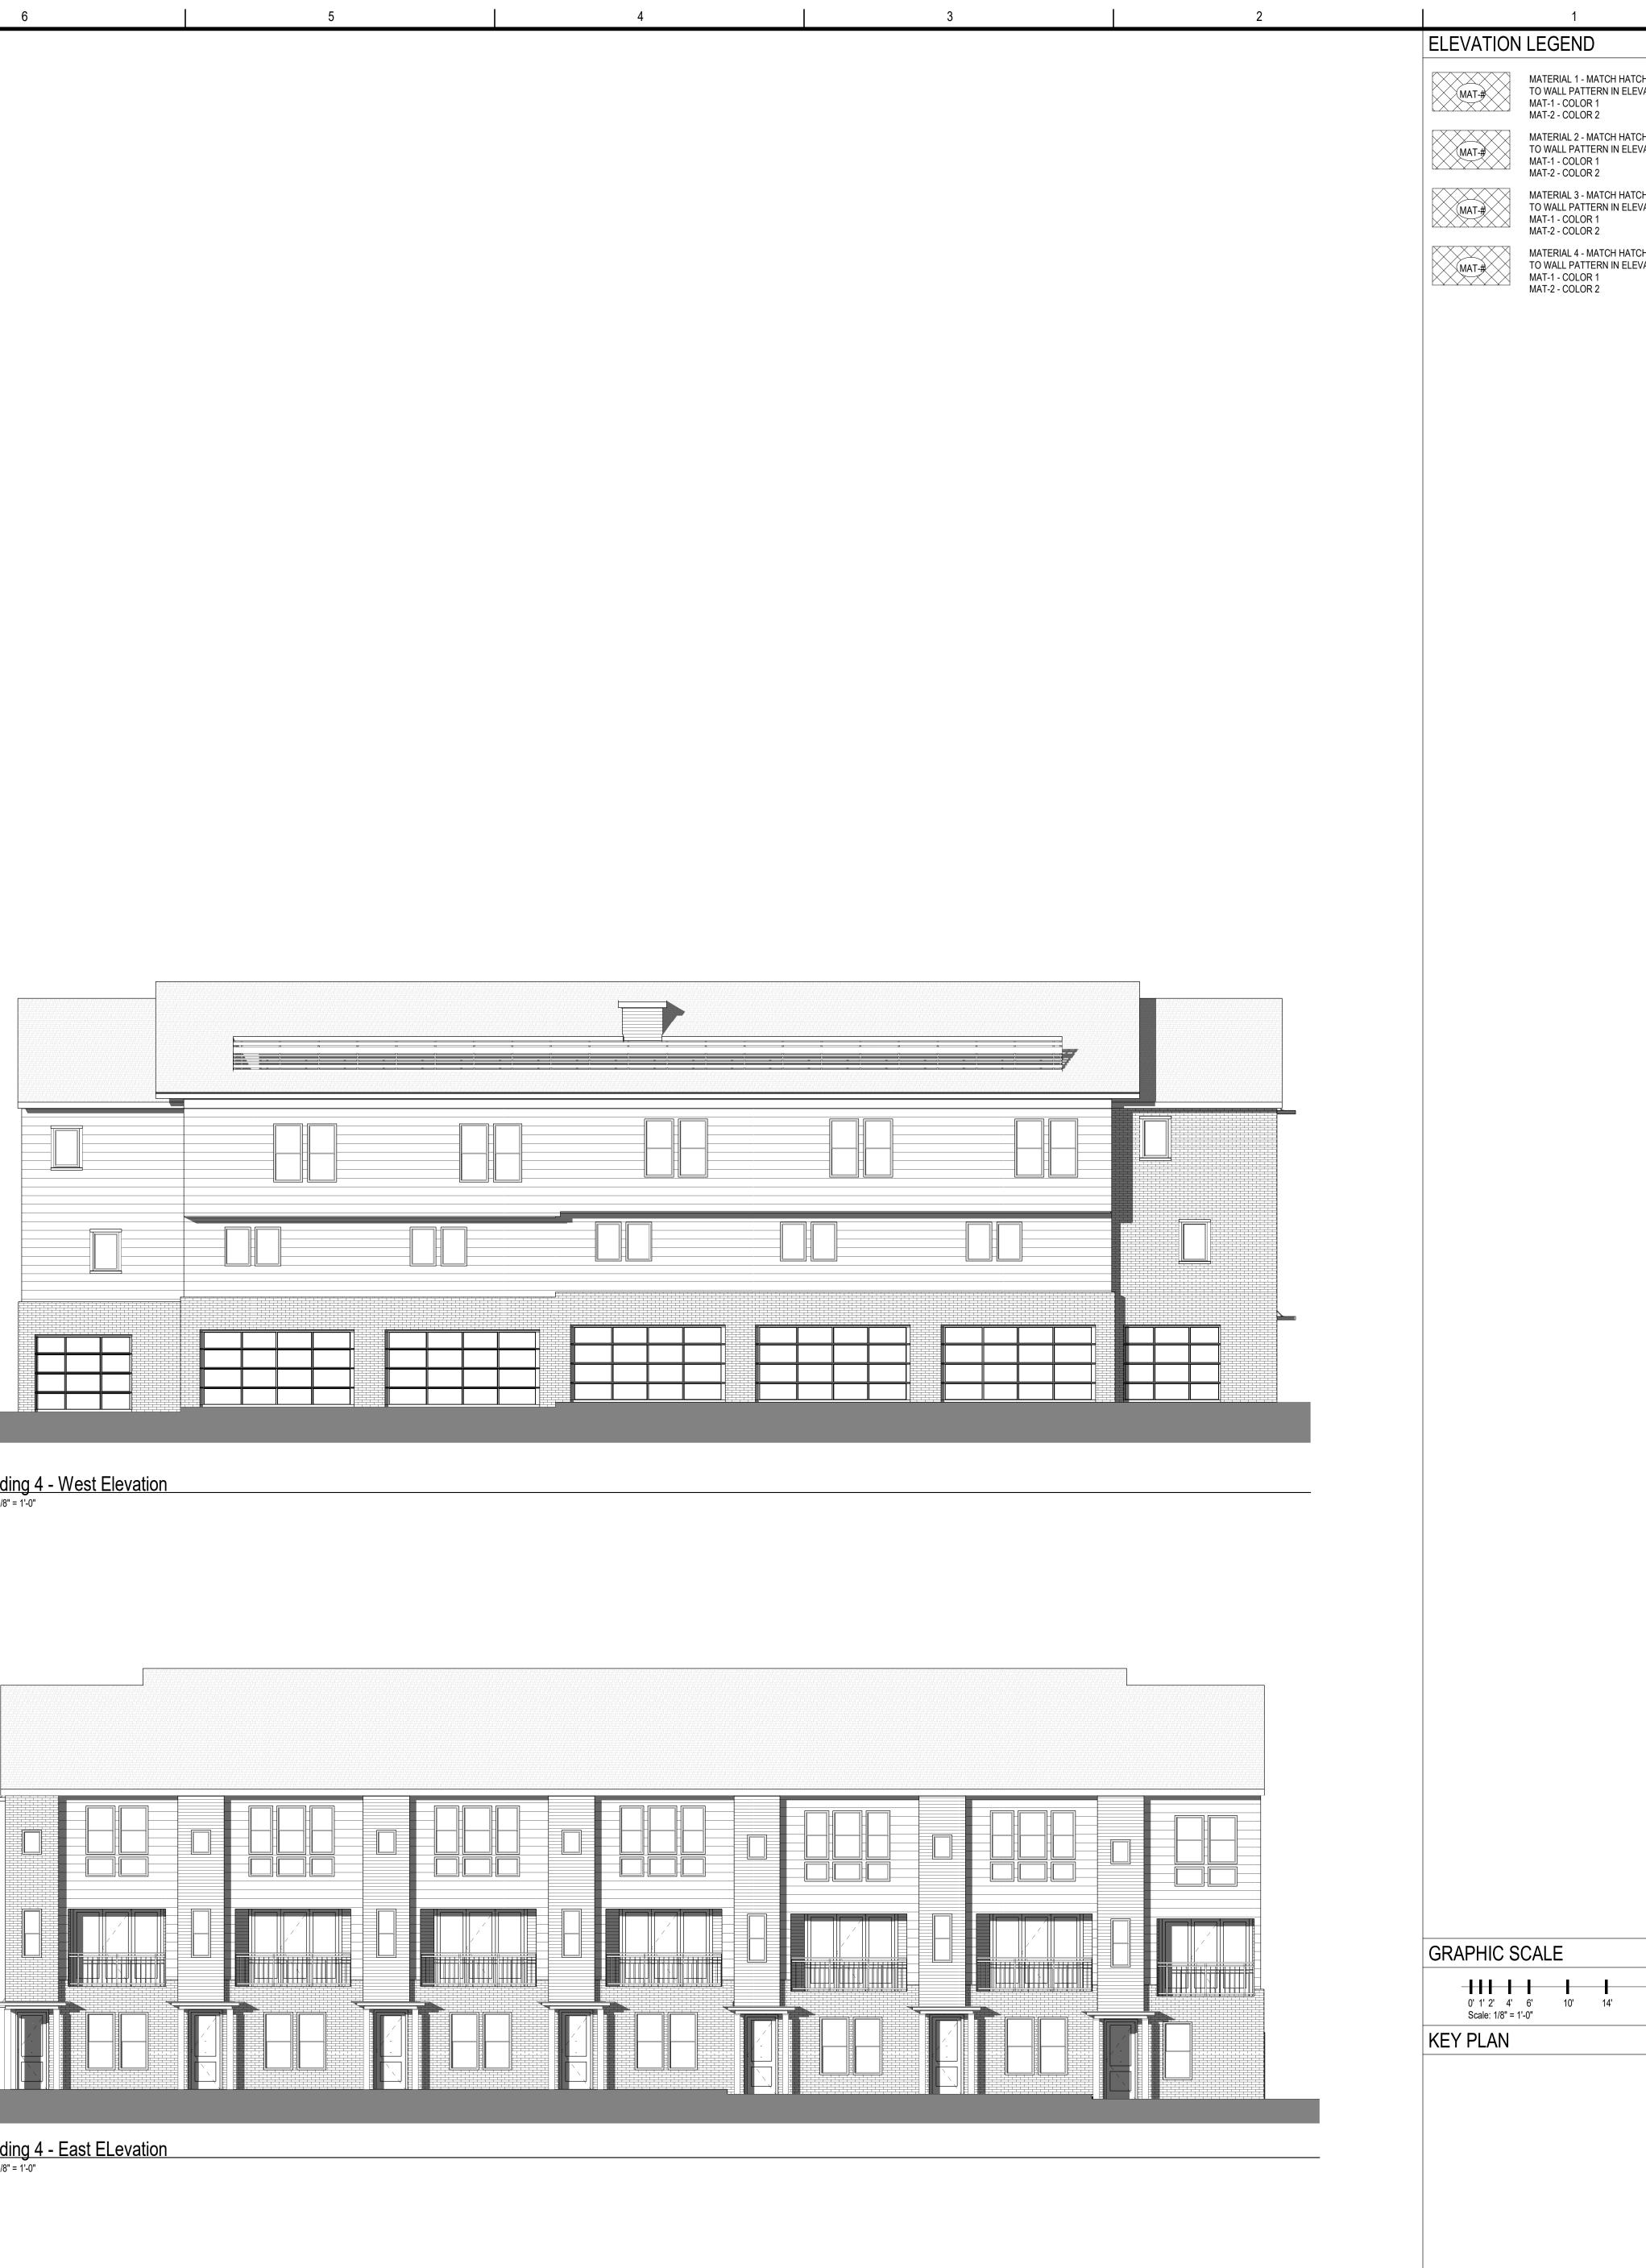






COPYRIGHT (C) 2019 ARCHITECTURE DEMAREST, L.P. ALL IDEAS, DESIGNS, ARRANGEME DRAWING AS INSTRUMENTS OF SERVICE ARE AND SHALL REMAIN THE EXCLUSIVE INTEL FUOLVED AND DEVELOPED FOR USE ON AND IN CONNECTION WITH THIS SPECIFIED PRI HALL BE USED ON ANY OTHER PROJECT OR EXTENSIONS OF THIS PROJECT OR USED BY OR DISCLOSED T ITHOUT THE WRITTEN PERMISSION FORM AND APPROPRIATE COMPENSATION TO ARCHITECTUREDEMARE AND PRECEDENCE OVER SCALED DMENSIONS. THE CONTRACTOR SHALL REAR SOLE RESEPONSINI ITYE FMING ARCHITECTURE DEMAREST, L.P. OF ANY DEVATIONS. THE CONTRACTOR SHALL BEAR SO INNOUES, SEQUENCES, PROCEDURES, CONFIRMING COORDINATION AND FOR SAFETY PRECAUT HITECTURE DEMAREST, L.P. WILL NOT BE RESPONSIBLE FOR CONSTRUCTION MEANS, METHODS I CAUTIONS AND PROCRAMS IN CONVECTION WITH THE PRICET



22'

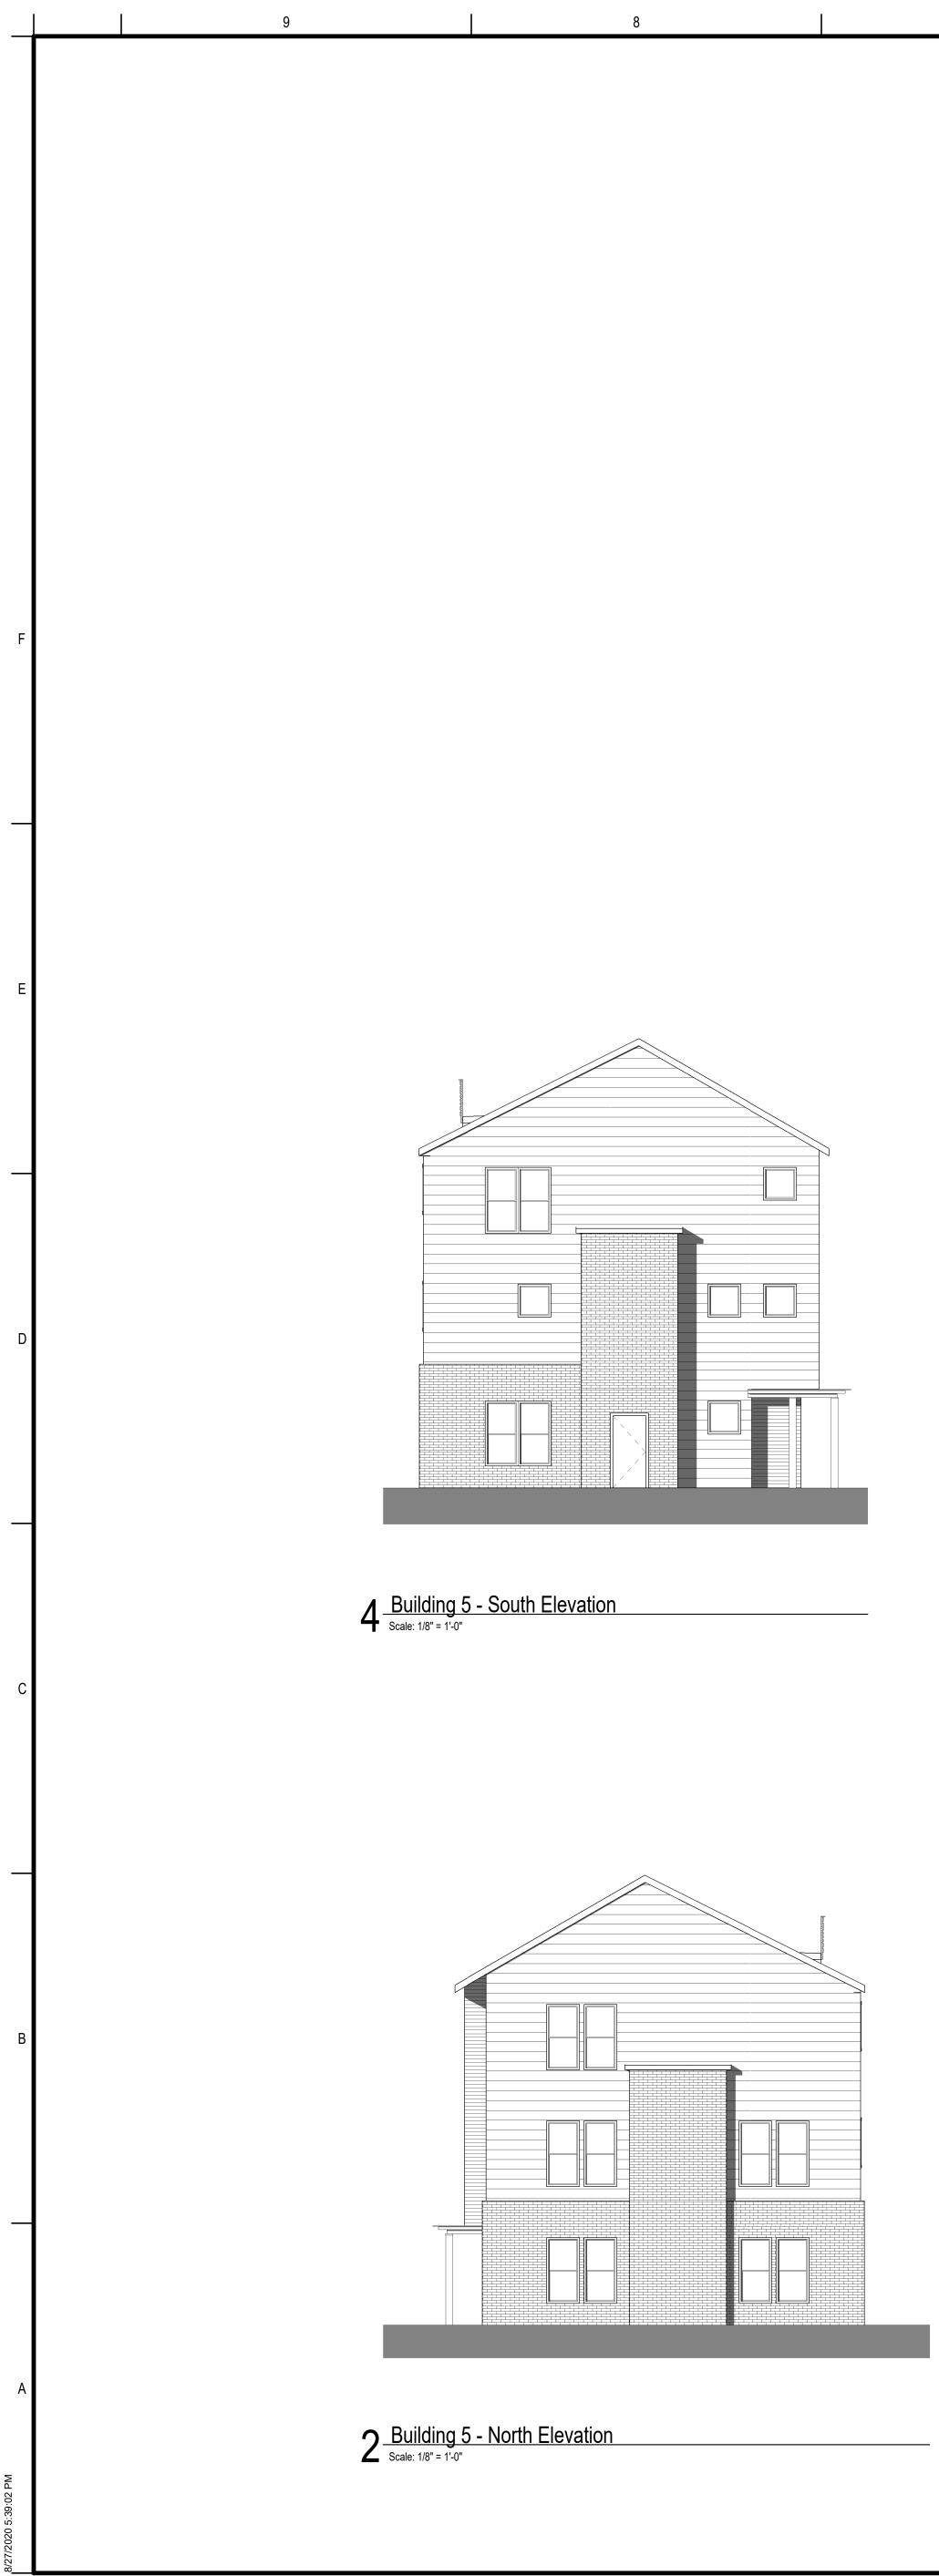

			- u - , R	

3 Building 5 - West Elevation Scale: 1/8" = 1'-0"




	1
ELEVATION	LEGEND
MAT-#	MATERIAL 1 - MATCH HATCH PATTERN TO WALL PATTERN IN ELEVATION. MAT-1 - COLOR 1 MAT-2 - COLOR 2
MAT-#	MATERIAL 2 - MATCH HATCH PATTERN TO WALL PATTERN IN ELEVATION. MAT-1 - COLOR 1 MAT-2 - COLOR 2
MAT-#	MATERIAL 3 - MATCH HATCH PATTERN TO WALL PATTERN IN ELEVATION. MAT-1 - COLOR 1 MAT-2 - COLOR 2
MAT-#	MATERIAL 4 - MATCH HATCH PATTERN TO WALL PATTERN IN ELEVATION. MAT-1 - COLOR 1 MAT-2 - COLOR 2

2

## 

	PHIC SCA			
-	0' 1' 2' 4' 6' Scale: 1/8" = 1'-0"	10'	14'	
KEY	PLAN			

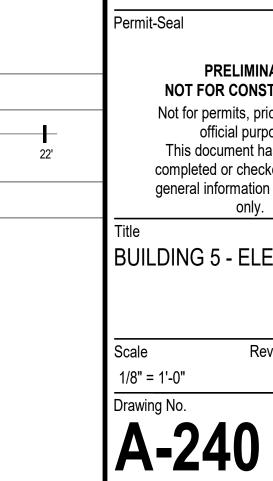

Revision

#### **BUILDING 5 - ELEVATIONS**

PRELIMINARY NOT FOR CONSTRUCTION Not for permits, pricing or other official purposes. This document has not been completed or checked and is for general information or comment only.

Drawn By

Reviewed By

Checker

Author

Issued

20

**MIDWAY ROW HOUSE** LEEDS REAL ESTATE SERVICES, INC. 4020 MCEWEN ROAD, FARMERS BRANCH,

- [CU CURRENT ISSUE

ISSUE DATE RENT

-

\_\_\_\_\_

YYYY.MM.DD

\_\_\_\_\_

YYYY.MM.DD

 $\overline{}$ 

7524

ЦХ.

ARCHITECTURE DEMAREST 2320 Valdina Street, Dallas, TX 75207 Tel: 214.748.6655 www.architecturedemarest.com Copyright Reserved

H PATTERN ATION.



DPYRIGHT (C) 2019 ARCHITECTURE DEMARES RAWING AS INSTRUMENTS OF SERVICE ARE A




3 Building 6 - West Elevation Scale: 1/8" = 1'-0"



 Building 6 - East Elevation

 Scale: 1/8" = 1'-0"

ELEVATION	LEGEND
MAT-#	MATERIAL 1 - MATCH HATCH PATTERN TO WALL PATTERN IN ELEVATION. MAT-1 - COLOR 1 MAT-2 - COLOR 2 MATERIAL 2 - MATCH HATCH PATTERN TO WALL PATTERN IN ELEVATION. MAT-1 - COLOR 1 MAT-2 - COLOR 2 MATERIAL 3 - MATCH HATCH PATTERN TO WALL PATTERN IN ELEVATION.
MAT-#	MAT-1 - COLOR 1 MAT-2 - COLOR 2 MATERIAL 4 - MATCH HATCH PATTERN TO WALL PATTERN IN ELEVATION. MAT-1 - COLOR 1 MAT-2 - COLOR 2
GRAPHIC S	CALE
0' 1' 2' 4' Scale: 1/8" = 1 KEY PLAN	6' 10' 14' 22' '-0"

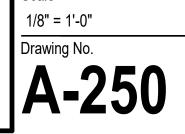

Revision

#### **BUILDING 6 - ELEVATIONS**

PRELIMINARY NOT FOR CONSTRUCTION Not for permits, pricing or other official purposes. This document has not been completed or checked and is for general information or comment only.

Permit-Seal

Title

Scale

Drawn By

Checker

Reviewed By

ssued

20

MIDWAY ROW HOUSE LEEDS REAL ESTATE SERVICES, INC. 4020 MCEWEN ROAD, FARMERS BRANCH,

SUE DATE RENT - [<u>C</u>] CURRENT ISSUE

-

\_\_\_\_\_

YYYY.MM.DD

\_\_\_\_\_

YYYY.MM.DD

524  $\sim$ 

ЦХ.

opyright Reserved



2320 Valdina Street, Dallas, TX 75207 Tel: 214.748.6655

www.architecturedemarest.com





5

4


3 Building 7 - East Elevation Scale: 1/8" = 1'-0"

6



1 Building 7 - West Elevation Scale: 1/8" = 1'-0"

3 2	Image: Displaying the second state of the second state
	GRAPHIC SCALE         0' 1' 2' 4' 6' 10' 14' 22'         Scale: 1/8" = 1'-0"         KEY PLAN

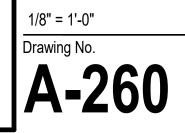

Revision

#### **BUILDING 7 - ELEVATIONS**

PRELIMINARY NOT FOR CONSTRUCTION Not for permits, pricing or other official purposes. This document has not been completed or checked and is for general information or comment only.

Permit-Seal

Title

Scale

Drawn By

Reviewed By

Checker

ssued

**ROW** ESTATE

**HOUSE** SERVICES, INC. FARMERS BRAN MIDWAY LEEDS REAL E 4020 MCEWEN

CURRENT ISSUE

YYYY.MM.DD

\_\_\_\_\_

YYYY.MM.DD

**NCH** EN ROAD,

SUE DATE RENT <u>0</u>

524

 $\sim$ 

×

OPYRIGHT (C) 2019 ARCHITECTURE DEMAREST, L.P. ALL IDEA RAWING AS INSTRUMENTS OF SERVICE ARE AND SHALL REM


2320 Valdina Street, Dallas, TX 75207 Tel: 214.748.6655 www.architecturedemarest.com Copyright Reserved


ARCHITECTURE DEMAREST



3 Building 8 - East Elevation - Segment B Scale: 1/8" = 1'-0"



 

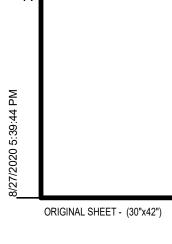



 Building 8 - East Elevation - Overall

 Scale: 1/16" = 1'-0"

# ELEVATION LEGEND


MAT-# MATERIAL 1 - MATCH HATCH PATTERN TO WALL PATTERN IN ELEVATION. MAT-1 - COLOR 1 MAT-2 - COLOR 2 MAT-# MATERIAL 2 - MATCH HATCH PATTERN TO WALL PATTERN IN ELEVATION. MAT-1 - COLOR 1 MAT-2 - COLOR 2 MATERIAL 3 - MATCH HATCH PATTERN TO WALL PATTERN IN ELEVATION. MAT-1 - COLOR 1 MAT-2 - COLOR 2 MAT-2 - COLOR 2 MAT-# MAT-# MAT-# MAT-2 - COLOR 1



4 Building 8 - North Elevation Scale: 1/8" = 1'-0"

		H K K		

GRA	PHIC SCA	LC		
-	0' 1' 2' 4' 6' Scale: 1/8" = 1'-0"	10'	14'	2
KEY	PLAN			

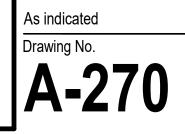

Scale

Revision

#### **BUILDING 8 - ELEVATIONS**

PRELIMINARY NOT FOR CONSTRUCTION Not for permits, pricing or other official purposes. This document has not been completed or checked and is for general information or comment only.

Permit-Seal

Drawn By

Reviewed By

Checker

Author

Issued

**MIDWAY ROW HOUSE** LEEDS REAL ESTATE SERVICES, INC. 4020 MCEWEN ROAD, FARMERS BRANCH,

CURRENT ISSUE

SUE DATE RENT - [CU

\_\_\_\_

\_\_\_\_\_

\_\_\_\_\_ YYYY.MM.DD

\_\_\_\_\_

\_\_\_\_

YYYY.MM.DD

\_\_\_\_\_

524


 $\sim$ 

ЦХ.

Tel: 214.748.6655 www.architecturedemarest.com Copyright Reserved COPYRIGHT (C) 2019 ARCHITECTURE DEMAREST, L.P. ALL IDEAS, D DRAWING AS INSTRUMENTS OF SERVICE ARE AND SHALL REMAIN EVOLVED AND DEVELOPED FOR USE ON AND IN CONNECTION WIT LL BE USED ON ANY OTHER PROJECT OR EXTENSIONS OF THIS PROJECT OR USED BY OR DISCLOSED TO A HOUT THE WRITTEN PERMISSION FORM AND APPROPRIATE COMPENSATION TO ARCHITECTUREDEMAREST



Dallas, TX 75207

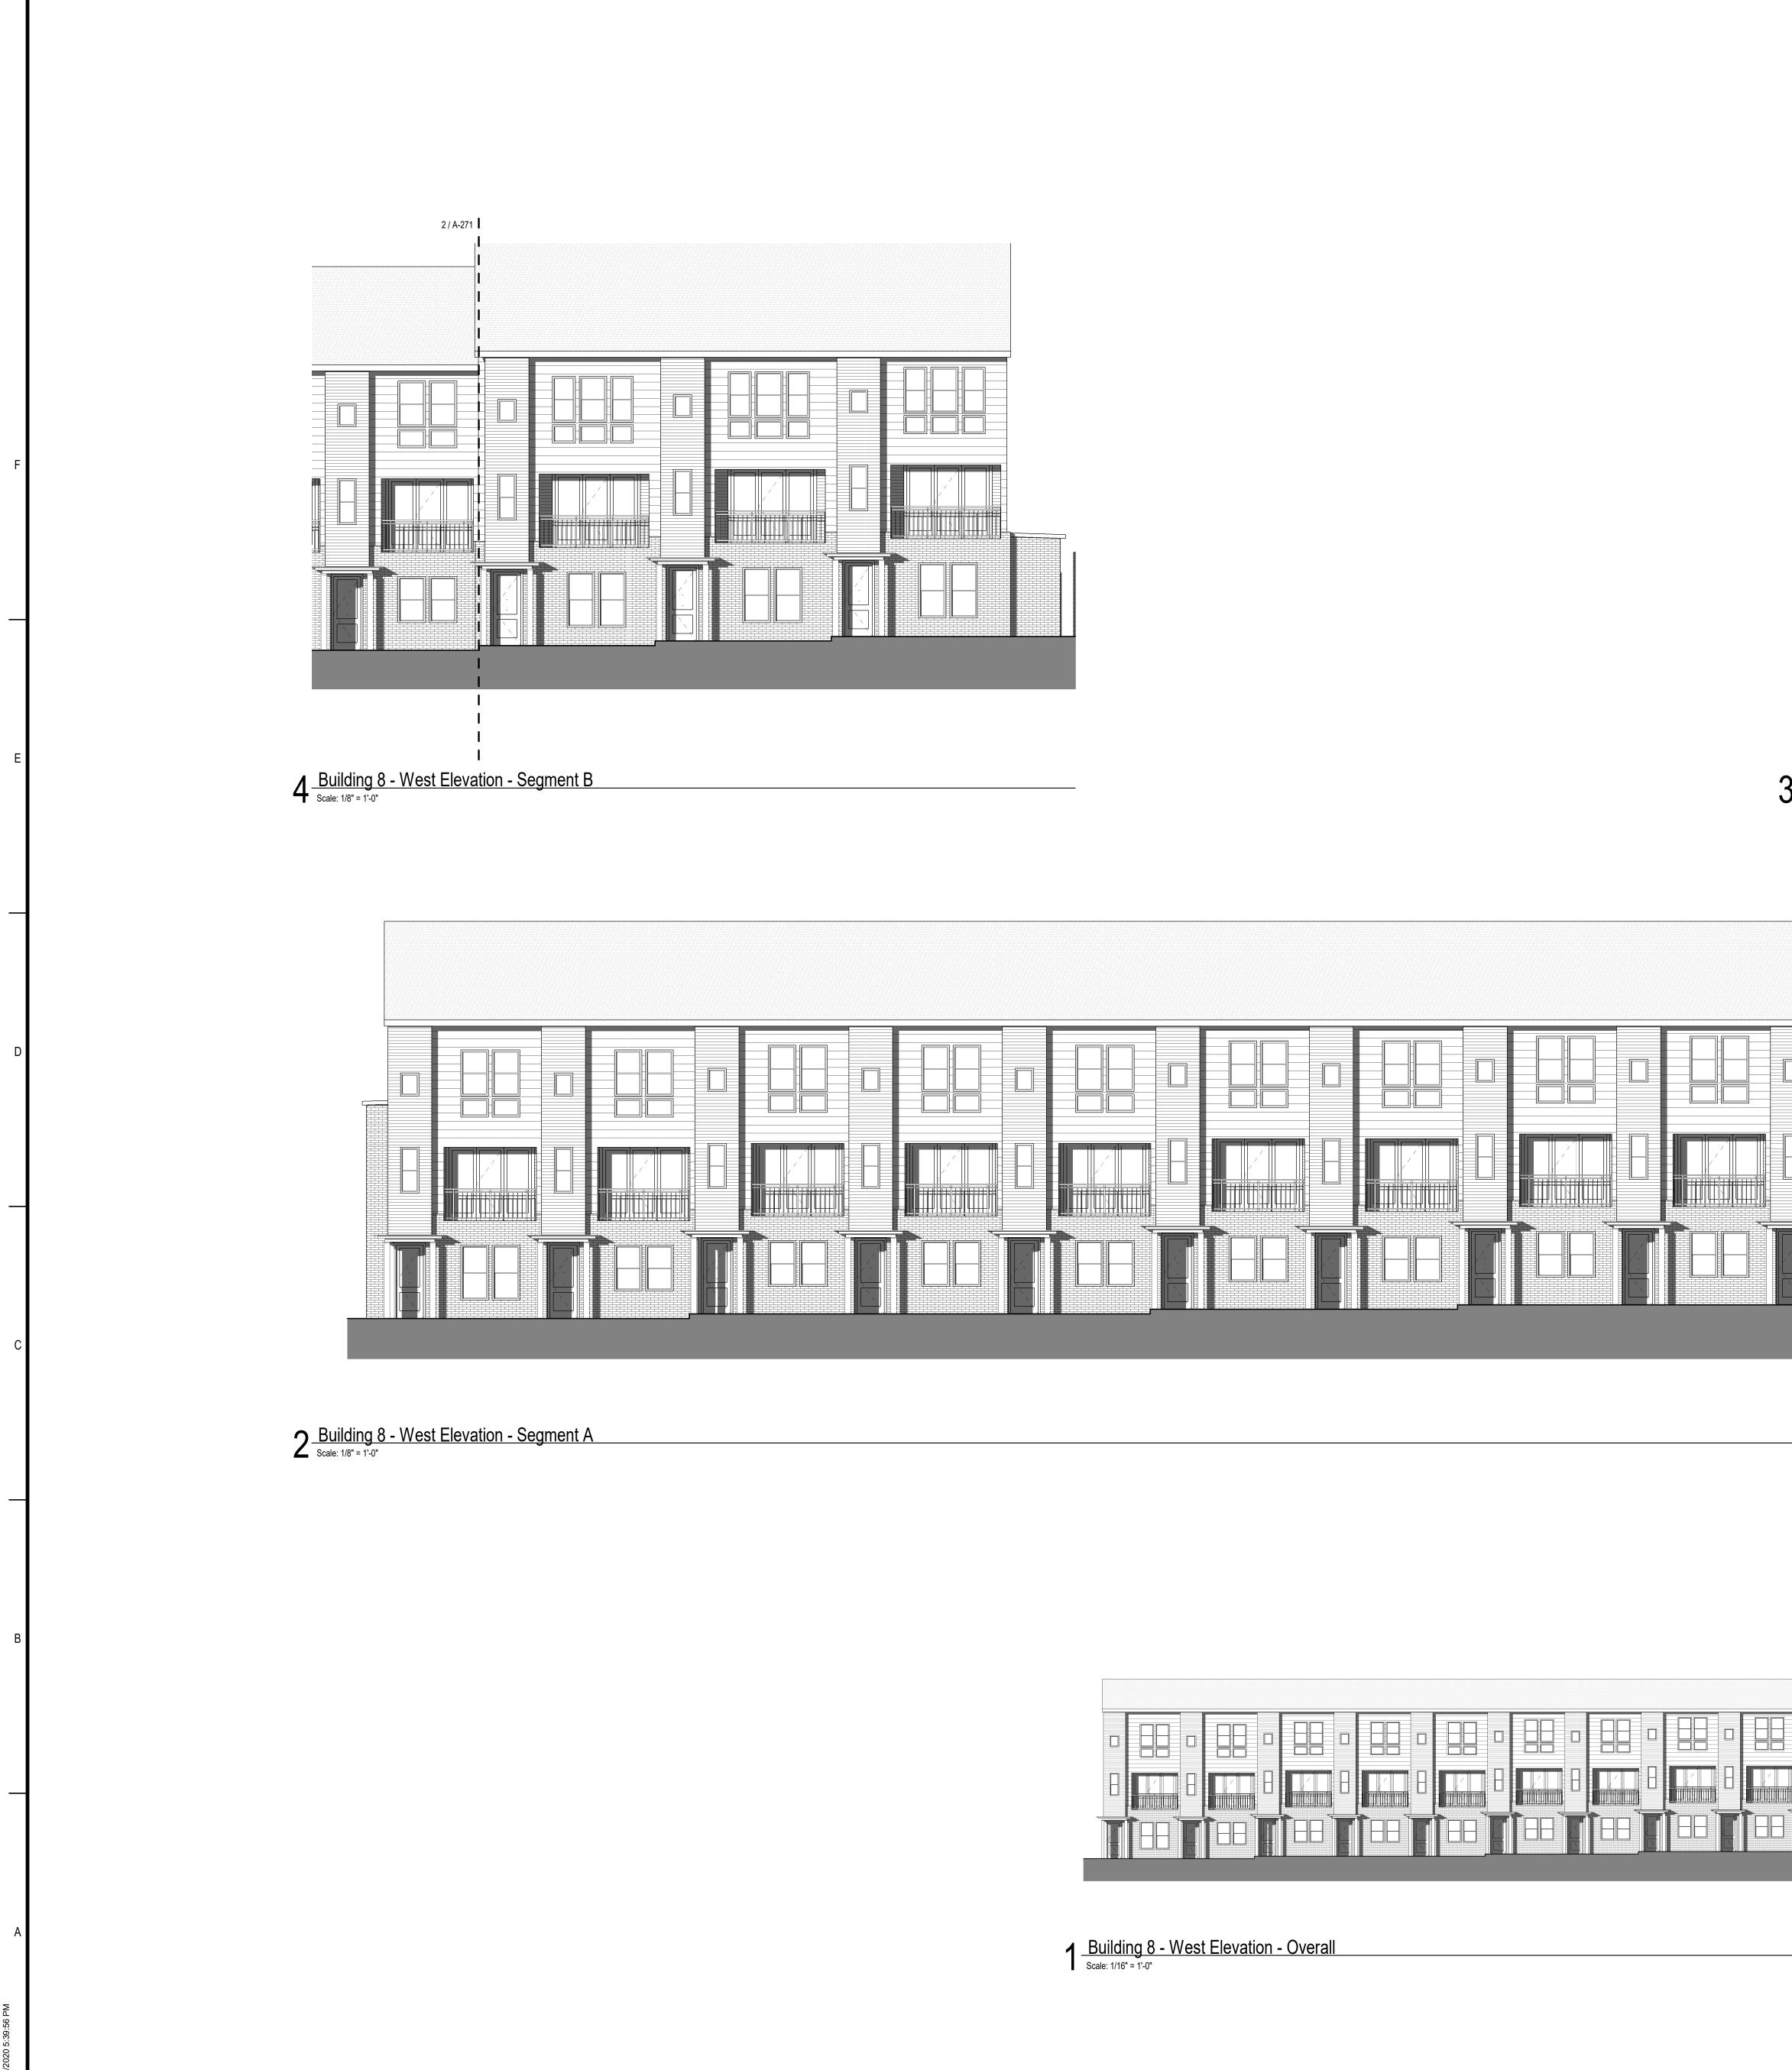


5

4

	3	2		1
			ELEVATION	LEGEND MATERIAL 1 - MATCH HATCH PATTERN TO WALL PATTERN IN ELEVATION. MAT-1 - COLOR 1 MAT-2 - COLOR 2 MATERIAL 2 - MATCH HATCH PATTERN TO WALL PATTERN IN ELEVATION. MAT-1 - COLOR 1 MAT-2 - COLOR 2 MATERIAL 3 - MATCH HATCH PATTERN TO WALL PATTERN IN ELEVATION. MAT-1 - COLOR 1 MAT-2 - COLOR 2 MATERIAL 4 - MATCH HATCH PATTERN TO WALL PATTERN IN ELEVATION. MAT-1 - COLOR 1 MAT-2 - COLOR 2
3 Building 8 Scale: 1/8" = 1'-0"	8 - South Elevation			
			GRAPHIC SC	CALE
			0' 1' 2' 4' Scale: 1/8" = 1'- KEY PLAN	+ + + +



- CH PATTERN VATION.
- CH PATTERN VATION.

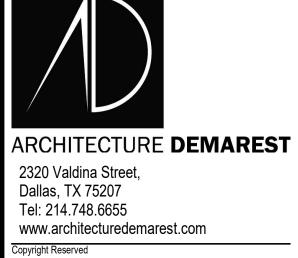





3 / A-280


Building 9 - North Elevation - Overall Scale: 1/16" = 1'-0"


	1
ELEVATION	LEGEND
MAT#	MATERIAL 1 - MATCH HATCH PATTER TO WALL PATTERN IN ELEVATION. MAT-1 - COLOR 1 MAT-2 - COLOR 2
MAT-#	MATERIAL 2 - MATCH HATCH PATTER TO WALL PATTERN IN ELEVATION. MAT-1 - COLOR 1 MAT-2 - COLOR 2
MAT-#	MATERIAL 3 - MATCH HATCH PATTER TO WALL PATTERN IN ELEVATION. MAT-1 - COLOR 1 MAT-2 - COLOR 2
MAT-#	MATERIAL 4 - MATCH HATCH PATTER TO WALL PATTERN IN ELEVATION. MAT-1 - COLOR 1 MAT-2 - COLOR 2


2



3 Building 9 - North Elevation - Segment B Scale: 1/8" = 1'-0"

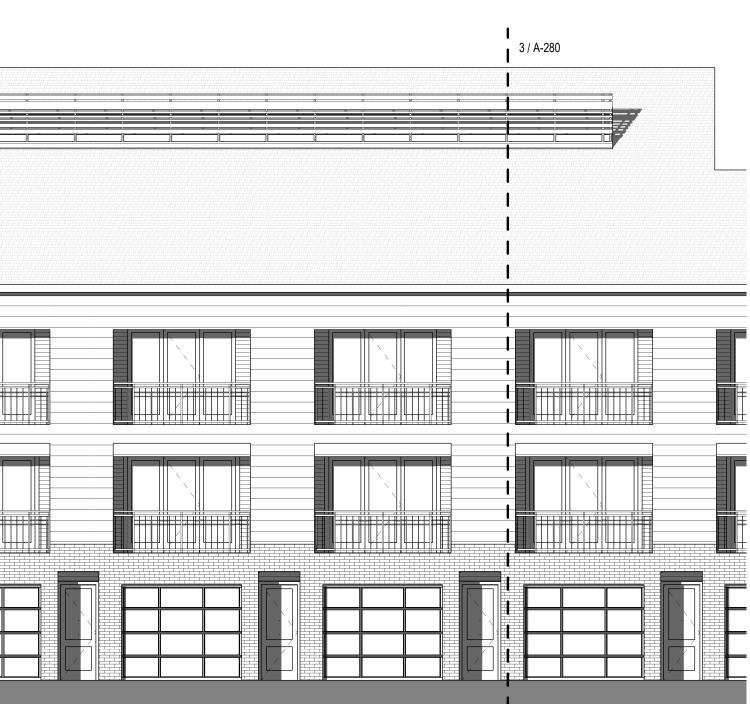

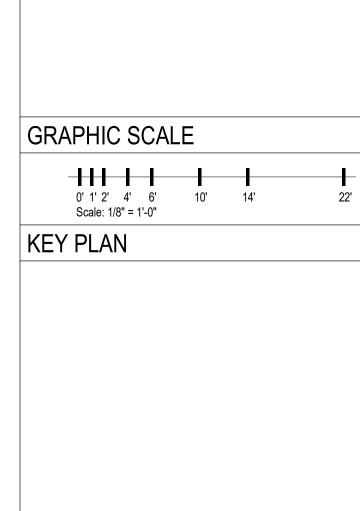

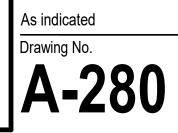

Revision

#### **BUILDING 9 - ELEVATIONS**

PRELIMINARY NOT FOR CONSTRUCTION Not for permits, pricing or other official purposes. This document has not been completed or checked and is for general information or comment only.

Permit-Seal

Title

Scale

Drawn By

Author

Reviewed By

Checker

Issued

MIDWAY ROW HOUSE LEEDS REAL ESTATE SERVICES, INC. 4020 MCEWEN ROAD, FARMERS BRANCH,

SUE DATE RENT - [cu CURRENT ISSUE

- -----

\_\_\_\_\_

\_\_\_\_ YYYY.MM.DD

\_\_\_\_

\_\_\_\_\_ \_\_\_\_\_

YYYY.MM.DD

7524

ЦХ.


ARCHITECTURE DEMAREST 2320 Valdina Street, Dallas, TX 75207 Tel: 214.748.6655 www.architecturedemarest.com

TTERN ION

TTERN ION.

TTERN



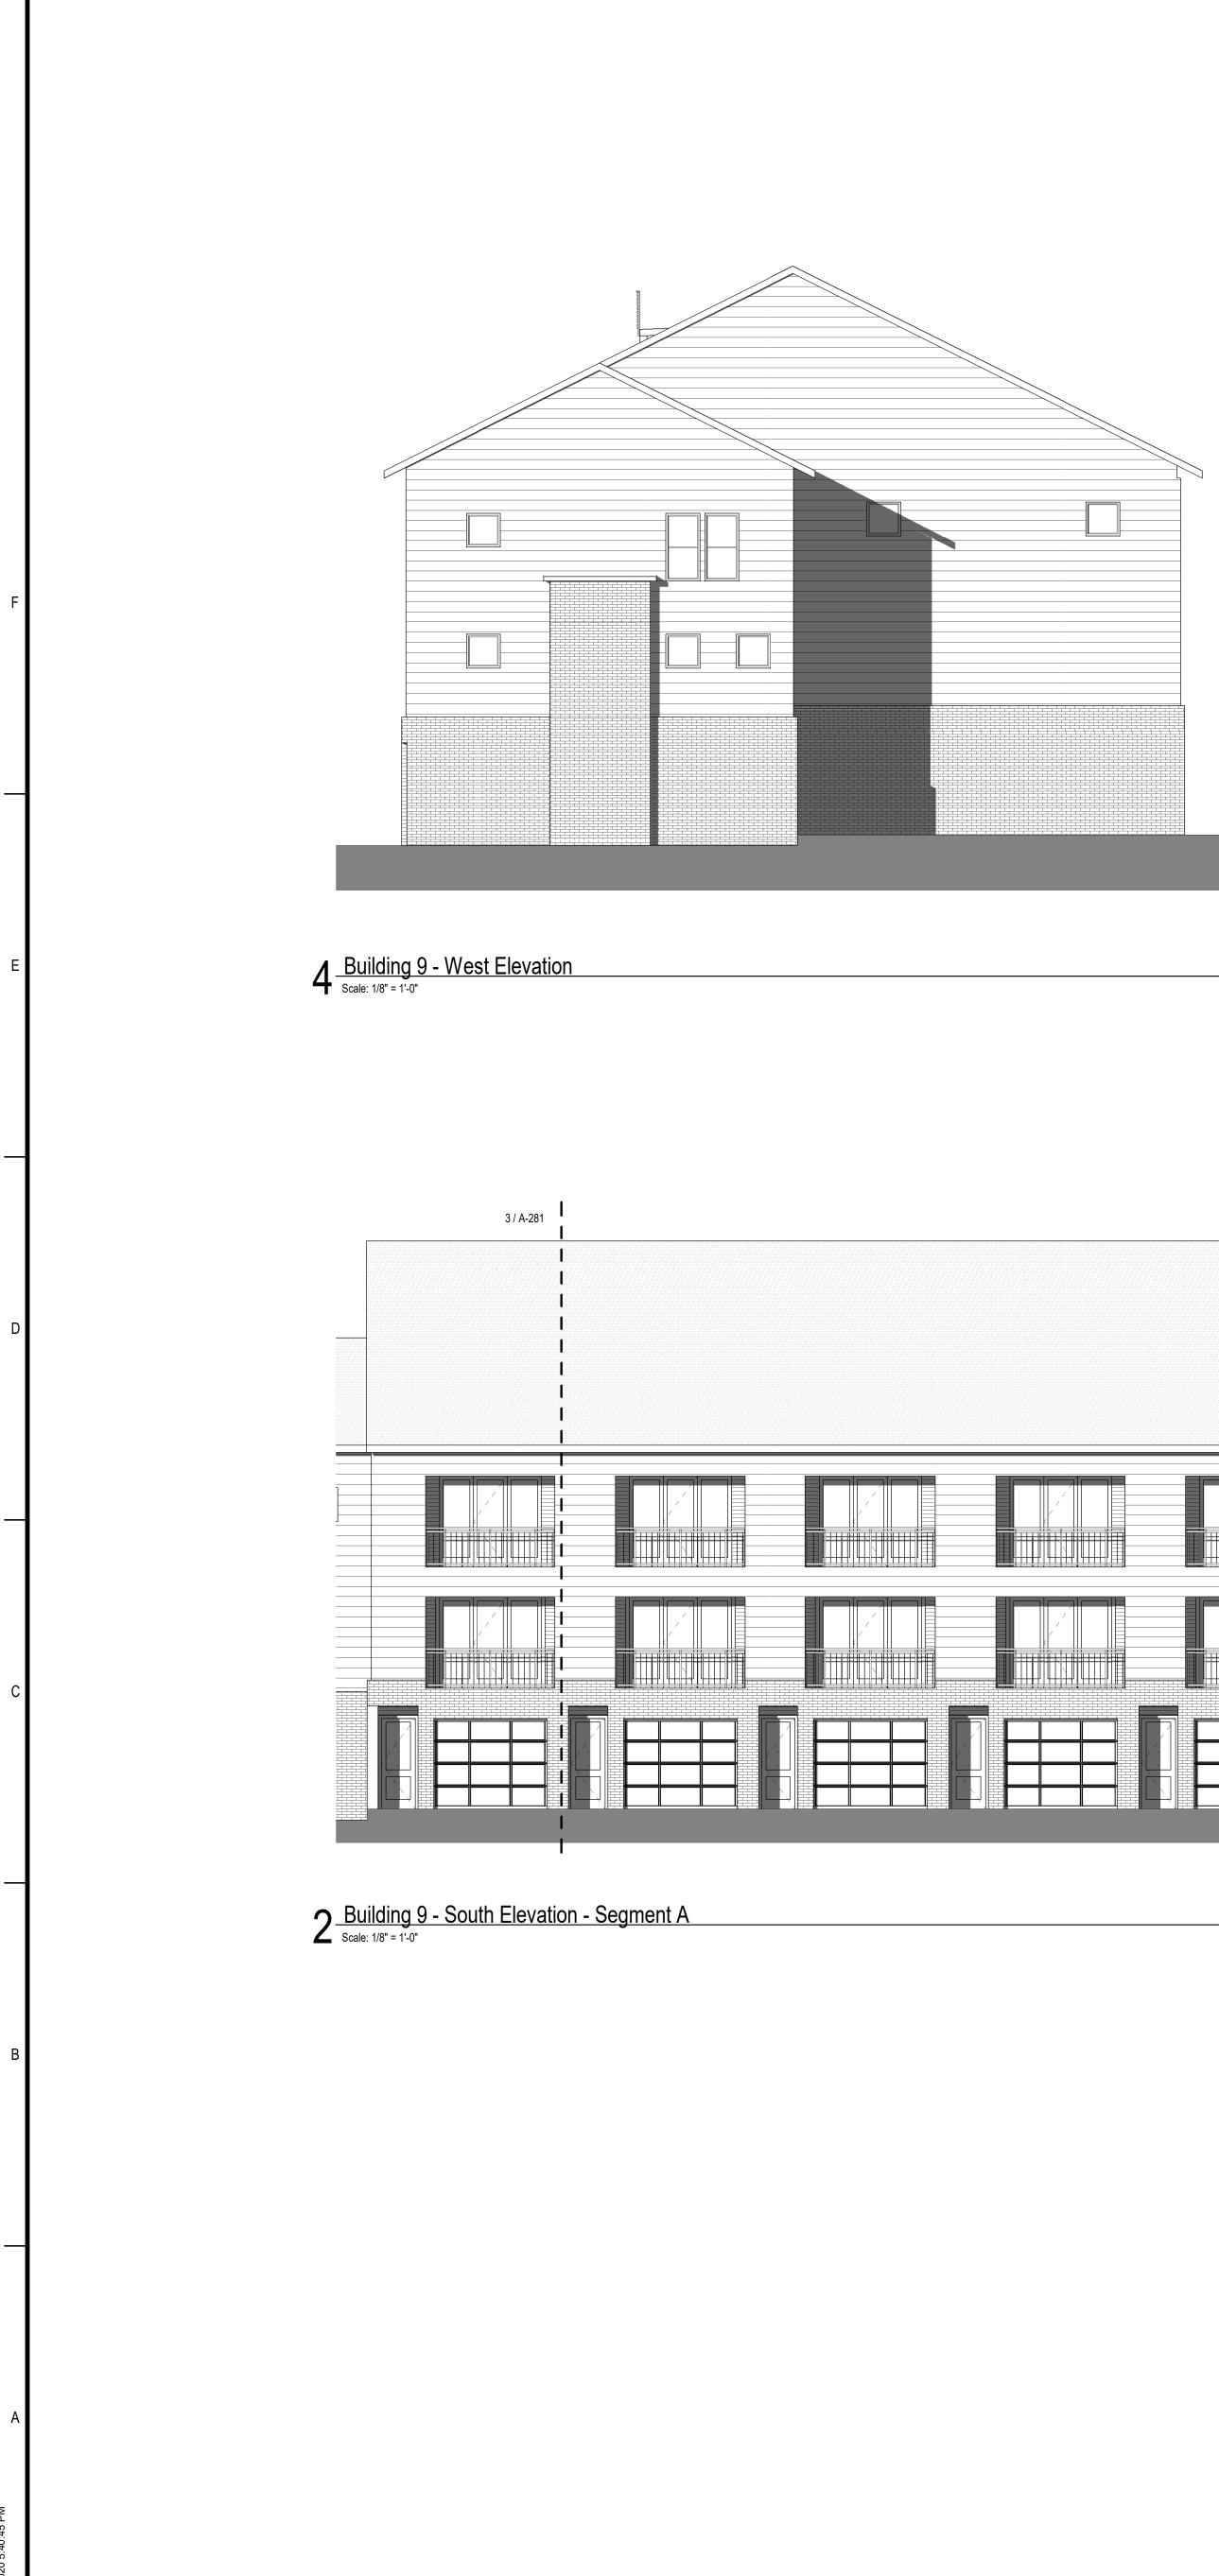


9

8 7	6	5	4	3	2	1 ELEVATION LEGEND
						MATERIAL 1 - MATCH HATCH PATTERN TO WALL PATTERN IN ELEVATION. MAT-1 - COLOR 1 MAT-2 - COLOR 2
						MATERIAL 2 - MATCH HATCH PATTERN TO WALL PATTERN IN ELEVATION. MAT-1 - COLOR 1 MAT-2 - COLOR 2 MATERIAL 3 - MATCH HATCH PATTERN
					2 / A-281	MATERIAL 3 - MATCH HATCH PATTERN TO WALL PATTERN IN ELEVATION. MAT-1 - COLOR 1 MAT-2 - COLOR 2 MATERIAL 4 - MATCH HATCH PATTERN TO WALL PATTERN IN ELEVATION.
						MAT-1 - COLOR 1 MAT-2 - COLOR 2
t Elevation	_		<u>Building 9 - Sol</u> Scale: 1/8" = 1'-0"	uth Elevation - Segment B		
3 / A-281						
h Elevation - Segment A						
		3 / A-281 2 / A-281				
						0' 1' 2' 4' 6' 10' 14' 22' Scale: 1/8" = 1'-0" KEY PLAN



1 Building 9 - South Elevation - Overall Scale: 1/16" = 1'-0"

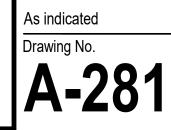

Revision

#### **BUILDING 9 - ELEVATIONS**

PRELIMINARY NOT FOR CONSTRUCTION Not for permits, pricing or other official purposes. This document has not been completed or checked and is for general information or comment only.

Permit-Seal

Title

Scale

Drawn By

Reviewed By

Checker

Author

Issued

PROJECT NUMBER: 20.017 **MIDWAY ROW HOUSE** LEEDS REAL ESTATE SERVICES, INC. 4020 MCEWEN ROAD, FARMERS BRANCH, TX

- ISSUE DATE] IRRENT - [cui CURRENT ISSUE

-

\_ \_\_\_\_

YYYY.MM.DD

\_\_\_\_\_ \_\_\_\_\_ YYYY.MM.DD

 $\overline{}$ 75244 ЦХ.

2320 Valdina Street, Dallas, TX 75207 Tel: 214.748.6655 www.architecturedemarest.com Copyright Reserved OPYRIGHT (C) 2019 ARCHITECTURE DEMARES RAWING AS INSTRUMENTS OF SERVICE ARE A 101 JED AND DEVELOPED FOR USE ON AND



ARCHITECTURE DEMAREST

ORIGINAL SHEET - (30"x42")




7 6	5		3	2	1	
					ELEVATION LEGEND         Image: State of the state of	ATCH H. RN IN E 1 2 ATCH H. RN IN E 1 2 ATCH H. 2 ATCH H. 2 RN IN E
		4 Building 10 - South Scale: 1/8" = 1'-0"	n Elevation - Segment B Partial			
					GRAPHIC SCALE	 14'

GRAPHIC SCAL	E		
0' 1' 2' 4' 6' Scale: 1/8" = 1'-0"	10'	14'	22'
KEY PLAN			

### VATION LEGEND MAT-# MAT-# MAT-2 - COLOR 1 MATERIAL 2 - MATCH HATCH PATTERN TO WALL PATTERN IN ELEVATION. MAT-1 - COLOR 1 MAT-2 - COLOR 2 MATERIAL 2 - MATCH HATCH PATTERN MAT-1 - COLOR 1 MAT-2 - COLOR 2 MAT-# MAT-# MAT-2 - COLOR 1

MATERIAL 4 - MATCH HATCH PATTERN TO WALL PATTERN IN ELEVATION. MAT-1 - COLOR 1 MAT-2 - COLOR 2

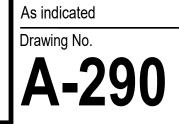

Scale

Revision

#### Title **BUILDING 10 - ELEVATIONS**

PRELIMINARY NOT FOR CONSTRUCTION Not for permits, pricing or other official purposes. This document has not been completed or checked and is for general information or comment only.

Permit-Seal

Drawn By

Author

Reviewed By

Checker

Issued

20

**MIDWAY ROW HOUSE** LEEDS REAL ESTATE SERVICES, INC. 4020 MCEWEN ROAD, FARMERS BRANCH,

ISSUE DATE RENT - [CU CURRENT ISSUE

\_\_\_\_

\_ \_

YYYY.MM.DD

\_\_\_\_\_

\_\_\_\_\_ \_\_\_\_\_

YYYY.MM.DD

75244 ΤX


 $\overline{}$ 

FINIX ARCHIECTURE DEMARST LP. OF AVDEWNTONS. THE CONTRACTOR SHALL BEARSCE RESPONSIBILITY OR CONSTRUCTION IN NOLDES, SECURISES, PROCEDURES, CONFRIMING CONFINITION AND FOR SHALE SHATTYRECLUTIONS AND PROGRAMS IN CONFERTION HITECTURE DEMARST LP. PULL NOT BE RESPONSIBLE FOR CONSTRUCTION MEANS, METHODS, TECHNIQLES, SEQUENCES, PROCEDURES CATURDS AND PROGRAMS IN CONFICIENT DIMENSION FOR T

ARCHITECTURE DEMAREST 2320 Valdina Street, Dallas, TX 75207 Tel: 214.748.6655 www.architecturedemarest.com




Copyright Reserved

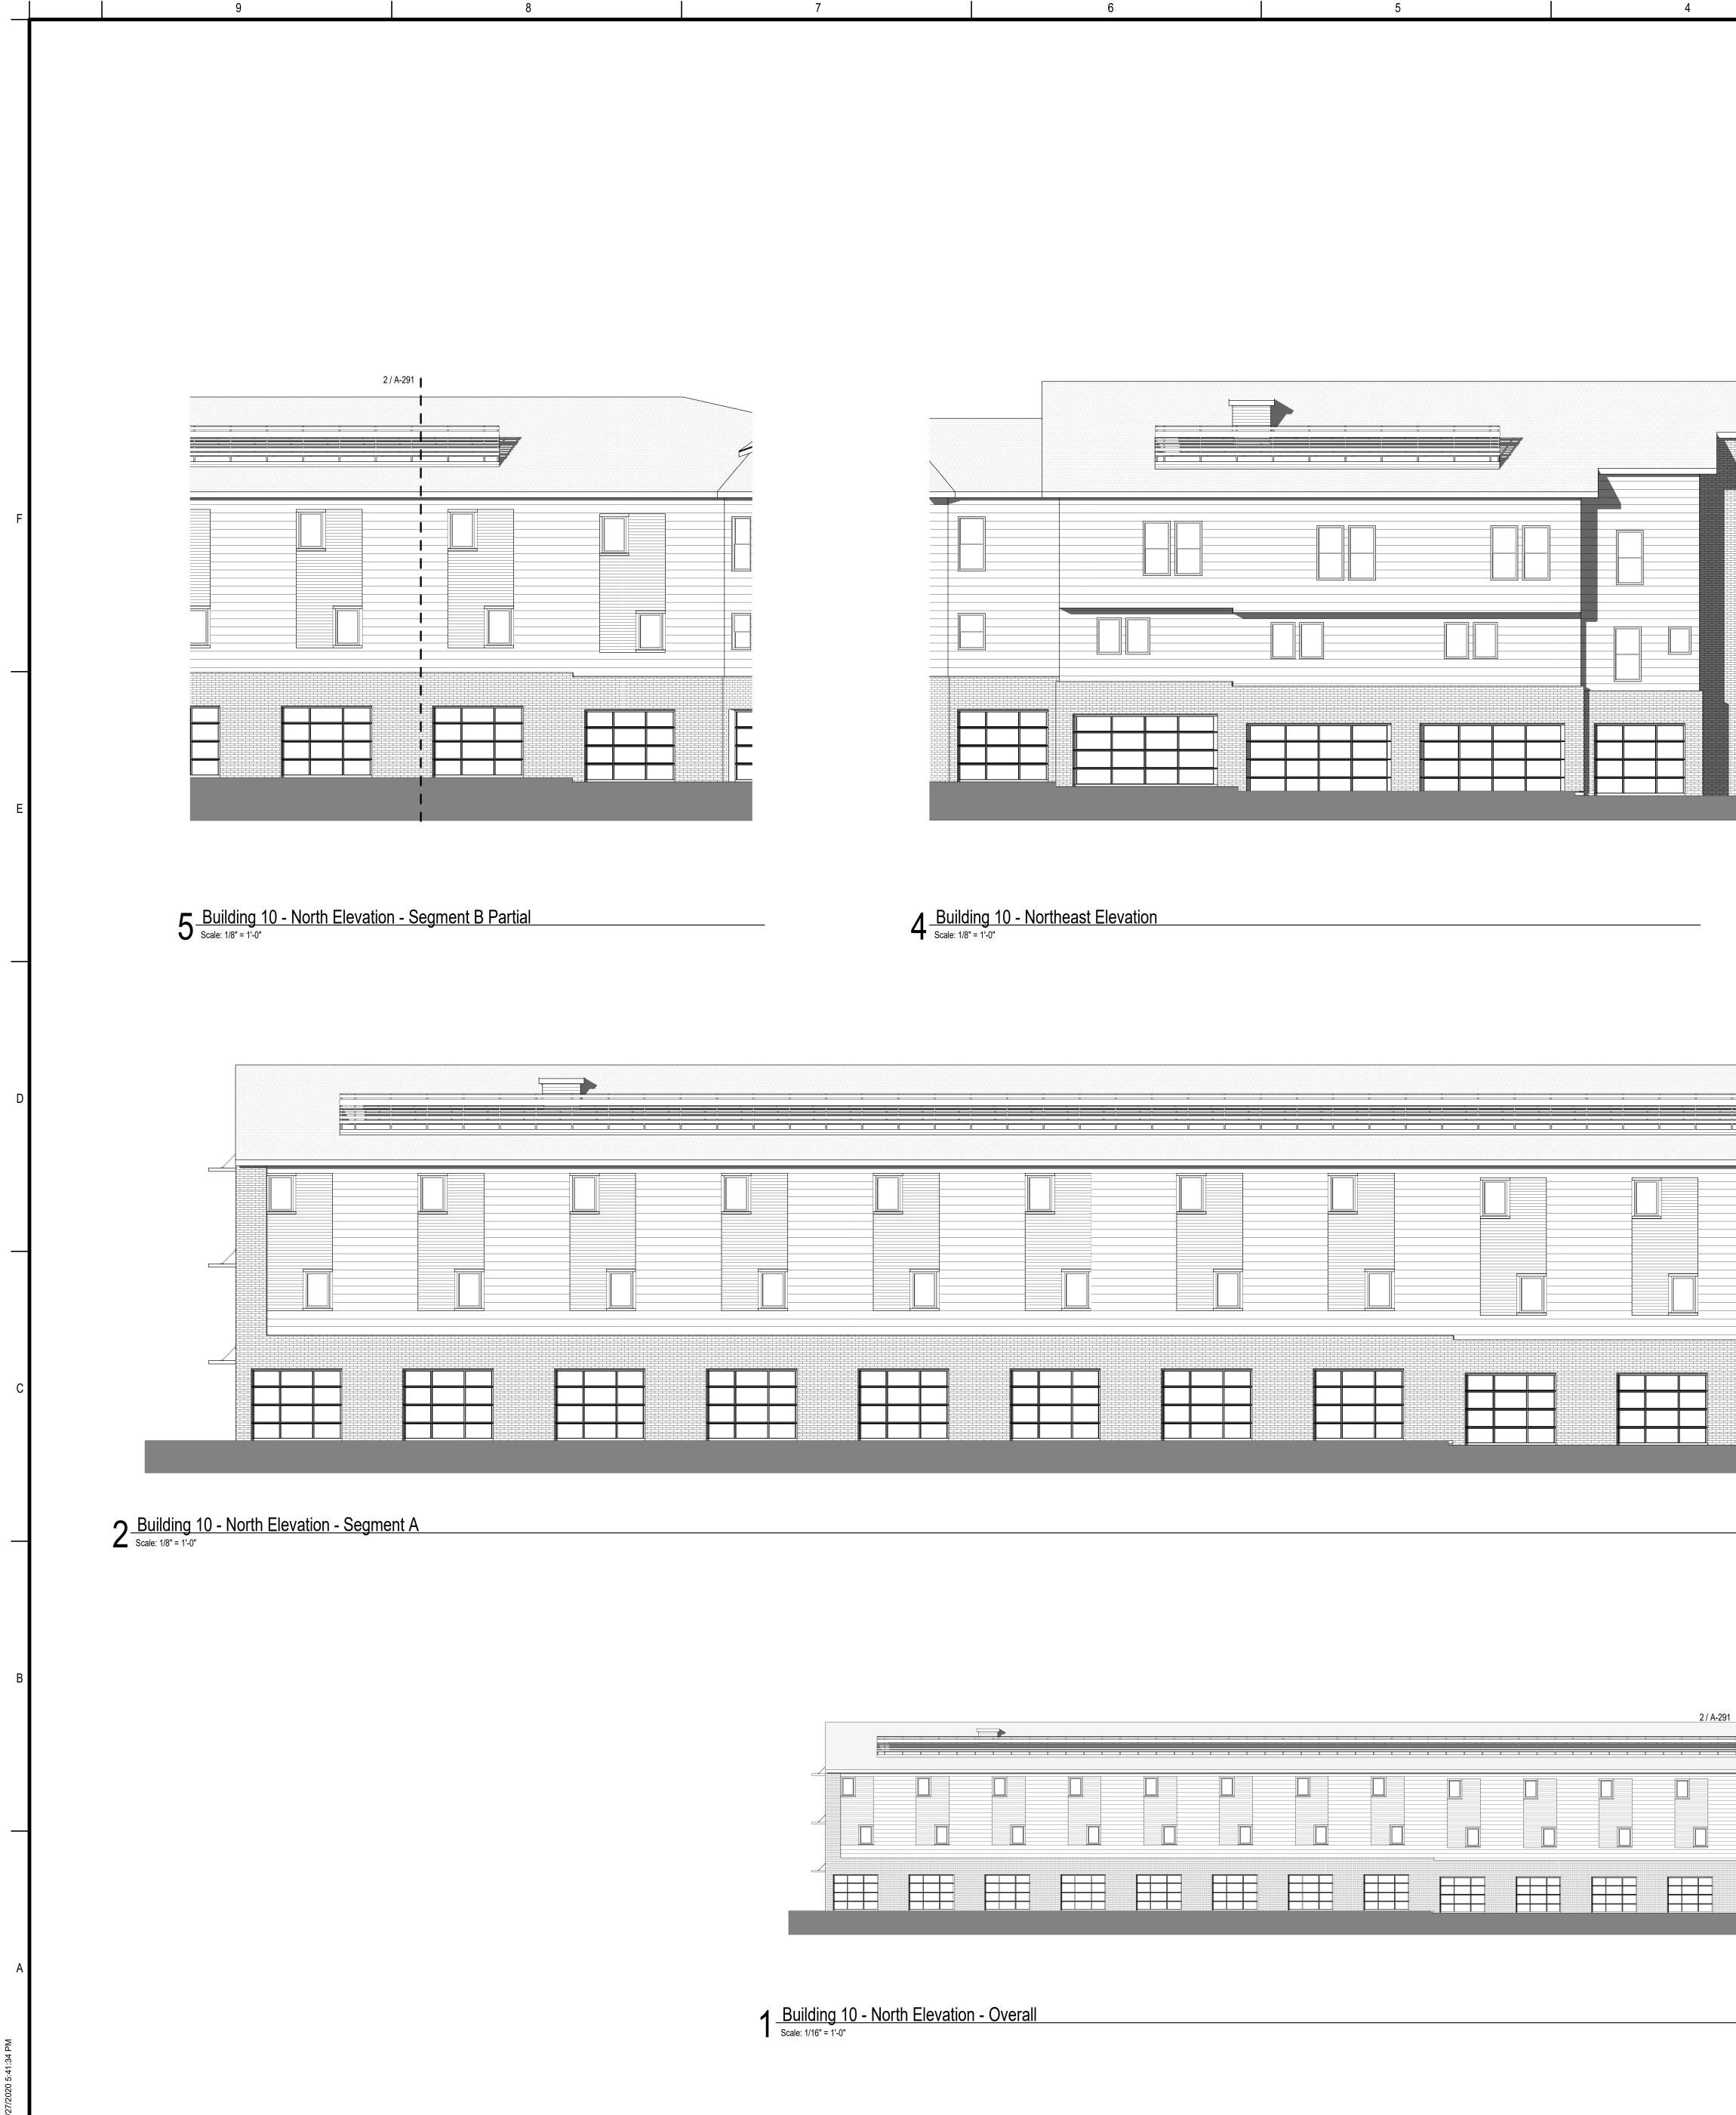



	3		2		1
				ELEVATION	LEGEND MATERIAL 1 - MATCH HATCH PATTERN TO WALL PATTERN IN ELEVATION. MAT-1 - COLOR 1 MAT-2 - COLOR 2 MATERIAL 2 - MATCH HATCH PATTERN TO WALL PATTERN IN ELEVATION. MAT-1 - COLOR 1 MAT-2 - COLOR 2 MATERIAL 3 - MATCH HATCH PATTERN TO WALL PATTERN IN ELEVATION. MAT-1 - COLOR 1 MAT-2 - COLOR 2 MATERIAL 4 - MATCH HATCH PATTERN TO WALL PATTERN IN ELEVATION. MAT-1 - COLOR 1 MAT-2 - COLOR 2
	3       Building 10 - N				
	Scale: 1/8" = 1'-0"		A-291		
291 <b>I</b> 5/A-291 <b>I</b>					
				GRAPHIC SO O' 1' 2' 4' Scale: 1/8" = 1' KEY PLAN	6' 10' 14' 22'

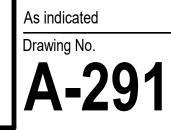

Scale

Revision

Title **BUILDING 10 - ELEVATIONS** 

PRELIMINARY NOT FOR CONSTRUCTION Not for permits, pricing or other official purposes. This document has not been completed or checked and is for general information or comment only.

Permit-Seal

Drawn By

Reviewed By

Checker

Author

Issued

**MIDWAY ROW HOUSE** LEEDS REAL ESTATE SERVICES, INC. 4020 MCEWEN ROAD, FARMERS BRANCH,

CURRENT ISSUE

RENT <u>0</u>

- -----

\_\_\_\_\_

\_\_\_\_ YYYY.MM.DD

\_\_\_\_

\_ \_\_\_\_ \_\_\_\_\_

YYYY.MM.DD

SUE

DATE]


7524


ЦХ.


2320 Valdina Street, Dallas, TX 75207 Tel: 214.748.6655 www.architecturedemarest.com opyright Reserved

CH PATTERN /ATION.

ARCHITECTURE DEMAREST

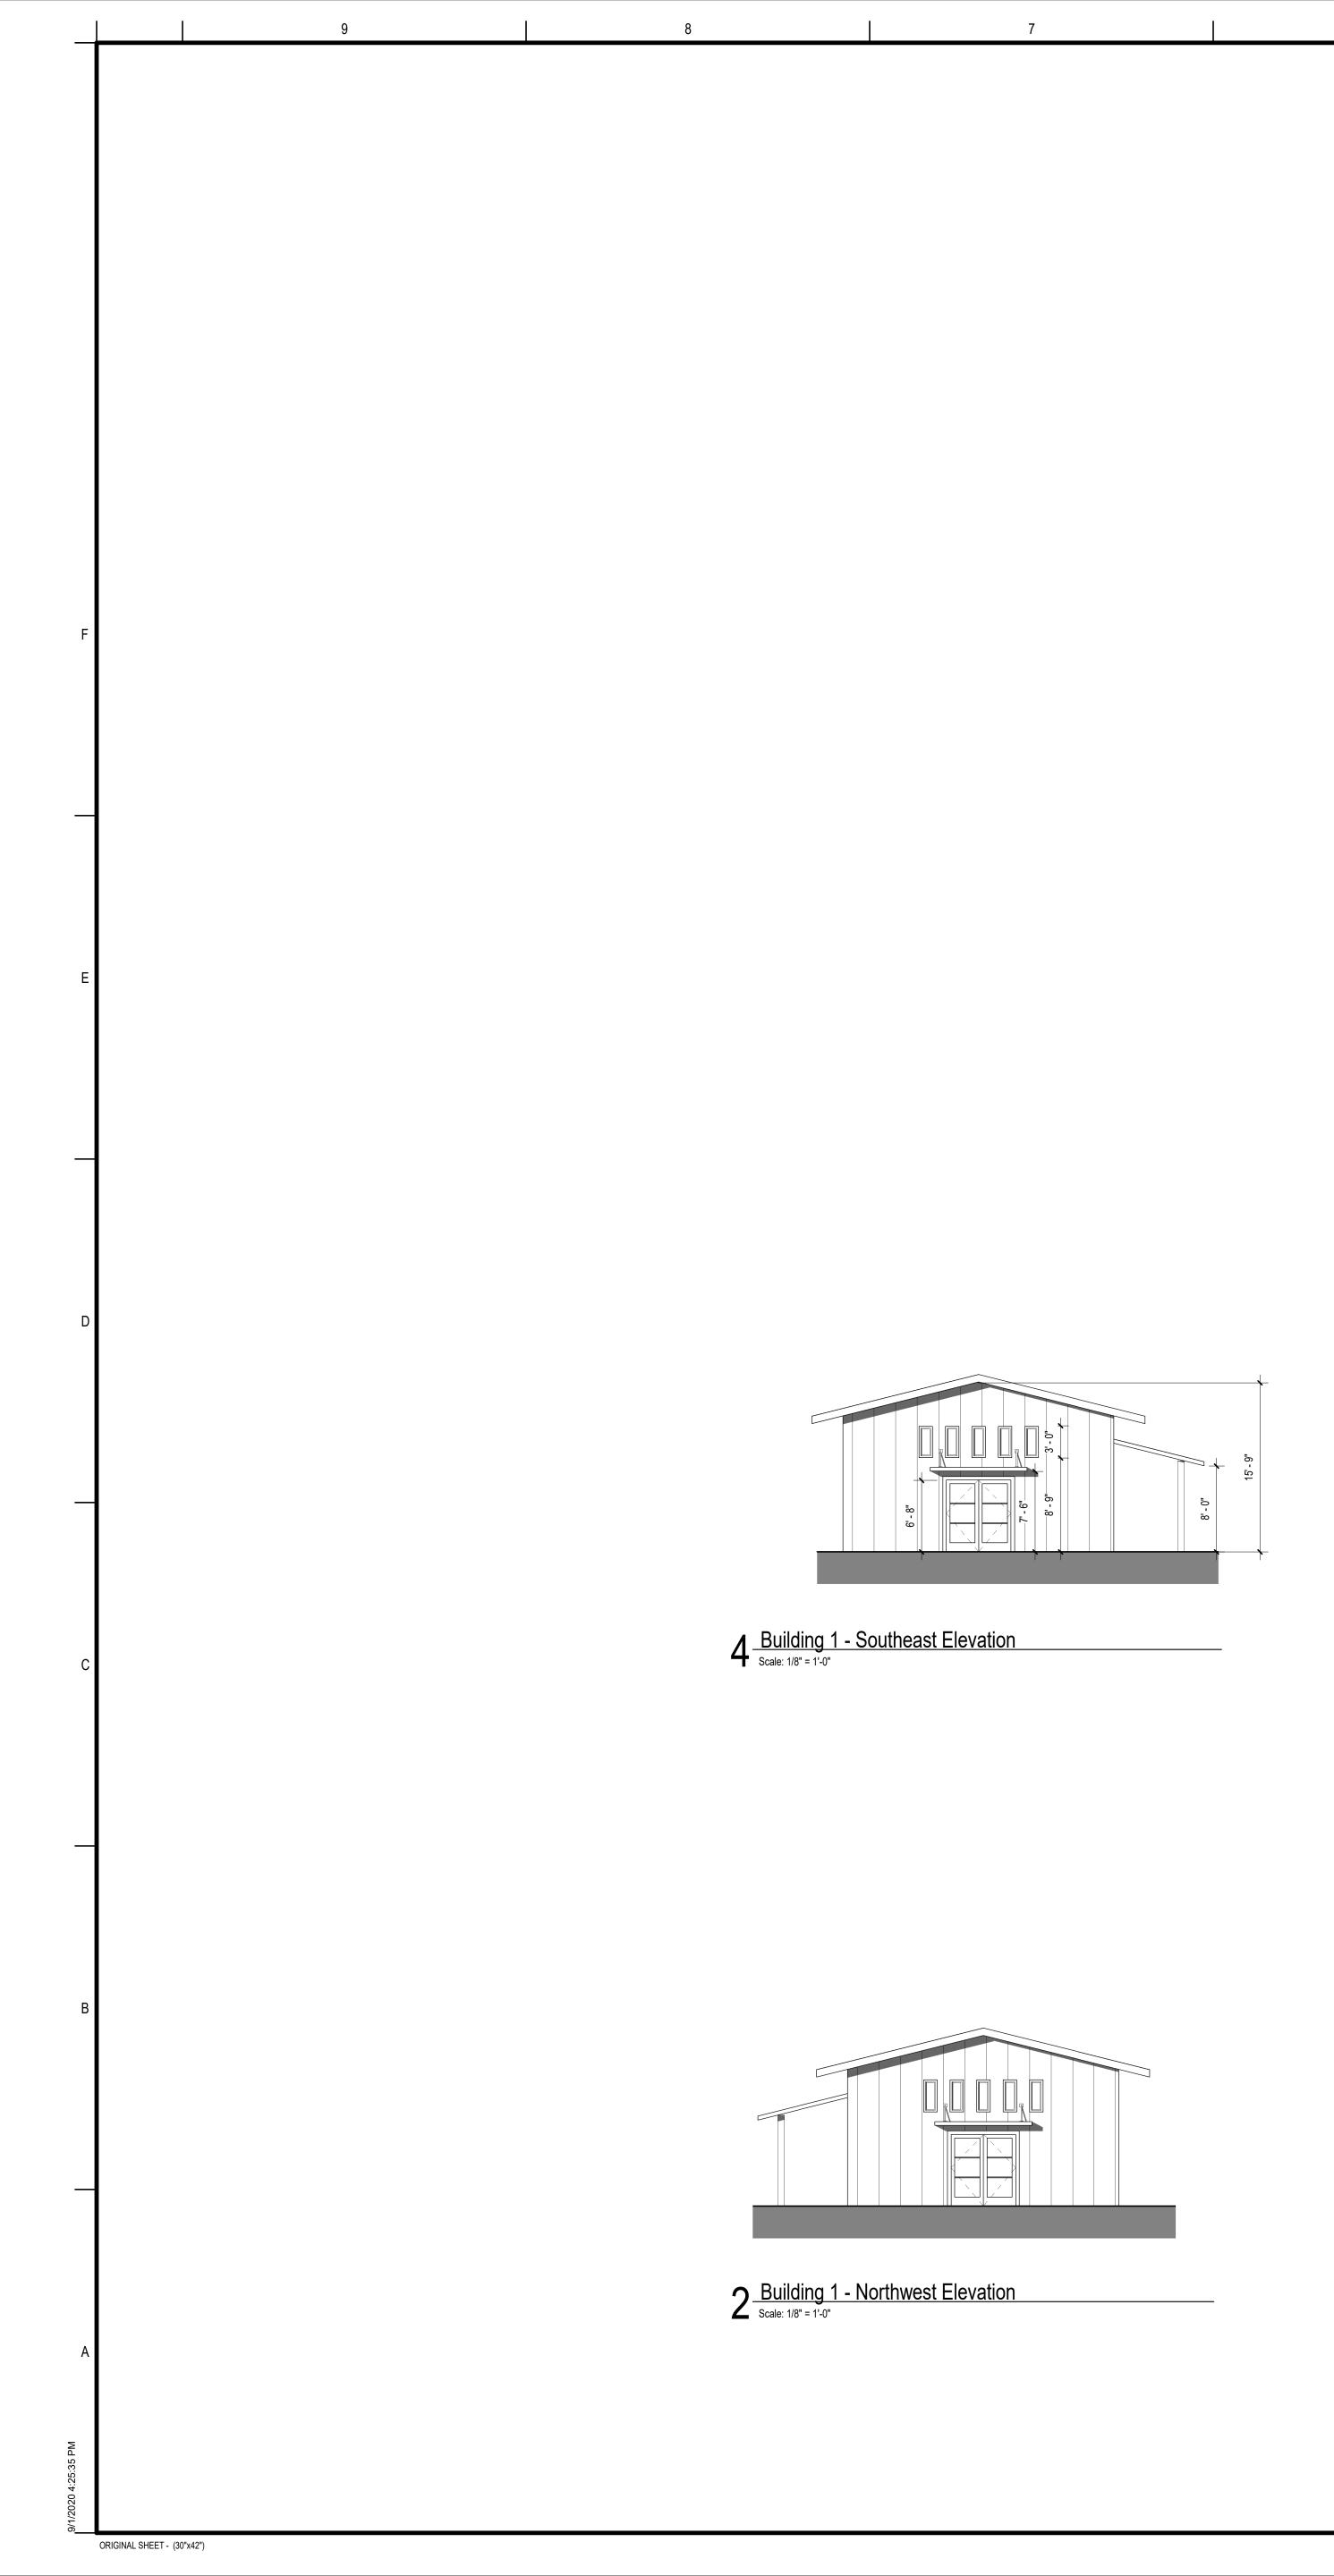

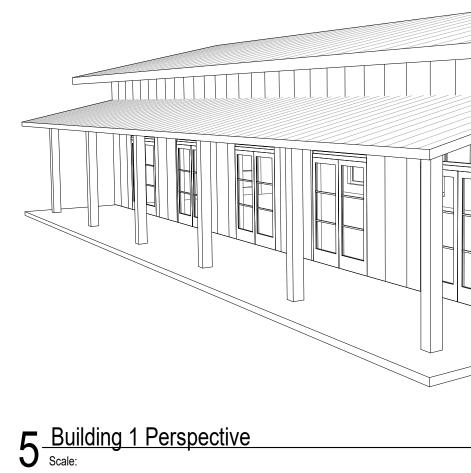

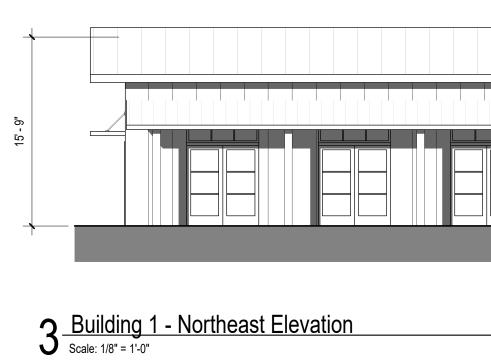




1 Building 1 - Southwest Elevation Scale: 1/8" = 1'-0"

	1
ELEVATION	LEGEND
MAT#	MATERIAL 1 - MATCH HATCH PATTERN TO WALL PATTERN IN ELEVATION. MAT-1 - COLOR 1 MAT-2 - COLOR 2
MAT-#	MATERIAL 2 - MATCH HATCH PATTERN TO WALL PATTERN IN ELEVATION. MAT-1 - COLOR 1 MAT-2 - COLOR 2
MAT-#	MATERIAL 3 - MATCH HATCH PATTERN TO WALL PATTERN IN ELEVATION. MAT-1 - COLOR 1 MAT-2 - COLOR 2
MAT-#	MATERIAL 4 - MATCH HATCH PATTERN TO WALL PATTERN IN ELEVATION. MAT-1 - COLOR 1 MAT-2 - COLOR 2

2

		0"
		8'-0"

	PHIC SCAI	<b>_ ⊑</b>   10'	14'	22
KEY	PLAN			

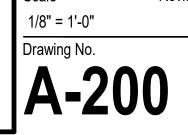

Revision

#### **BUILDING 1 - ELEVATIONS**

PRELIMINARY NOT FOR CONSTRUCTION Not for permits, pricing or other official purposes. This document has not been completed or checked and is for general information or comment only.

Checker

Reviewed By

Permit-Seal

Title

Scale

Drawn By

Issued

MIDWAY ROW HOUSE LEEDS REAL ESTATE SERVICES, INC 4020 MCEWEN ROAD, FARMERS BRA

NCH,

SUE DATE RENT <u>0</u> CURRENT ISSUE

- L

-----

-----

YYYY.MM.DD

\_\_\_\_ YYYY.MM.DD

4 7524

ЦХ.

ARCHITECTURE DEMAREST 2320 Valdina Street, Dallas, TX 75207 Tel: 214.748.6655 www.architecturedemarest.com Copyright Reserved

H PATTERN ATION.

