

LEGEND	
PROPERTY LINE	_____
EASEMENT	_____
TOWN/CITY LIMIT	_____

BUILDING SUMMARY TABLE	
A	ADMINISTRATION
B	VISUAL COMMUNICATIONS
C	PERFORMANCE HALL
D	MUSIC
E	EARLY CHILDHOOD EDUCATION
F	FINE ARTS
G	VISUAL COMMUNICATIONS
H	COMPUTER CLASSROOMS
K	MATH SCIENCE
L	LIBRARY LRC
M	BUSINESS DIVISION
P	EARLY COLLEGE HIGH SCHOOL
Q	AUTOMOTIVE TECHNOLOGY
R	FACILITIES SERVICES/RECEIVING
S	STUDENT SERVICES
T	GYMNASIUM PHYSICAL EDUCATION
U	BROOKHAVEN COURIER
W	WORKFORCE AND CONTINUING EDUCATION
X	HEALTH AND HUMAN SERVICES


SITE DATA SUMMARY TABLE	
LOT SIZE	191.9435 AC (8361059 SF)
LAND USE	INSTITUTIONAL - COLLEGE
ZONING	PD-20/R-3

[illegible]

Kimley»»Horn

22201 WEST ROYAL LANE, SUITE 275
IRVING, TX 75063
PHONE: 214-420-5600

WWW.KIMLEY-HORN.COM TX F-928
© 2021 KIMLEY-HORN AND ASSOCIATES, INC.

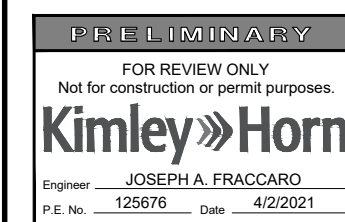

KHA PROJECT 063543031	DATE 4/2/2021	SCALE AS SHOWN	DESIGNED BY JAF	DRAWN BY CDS	CHECKED BY JAF
--------------------------	------------------	----------------	-----------------	--------------	----------------

ALPHA ROAD CONNECTOR
PREPARED FOR
DCCCD BROOKHAVEN COLLEGE

CITY OF FARMERS BRANCH, TEXAS

CAMPUS SITE PLAN

DALLAS COUNTY COMMUNITY COLLEGE - BROOKHAVEN CAMPUS

SHEET NUMBER
01


	DATE	ACTION
Planning and Zoning Commission Date:		
City Council Date:		
Ordinance No.:		
Resolution No.:		
Administrative Approval Date:		

**CAMPUS SITE PLAN
ALPHA ROAD CONNECTOR**

CITY OF FARMERS BRANCH, DALLAS COUNTY, TEXAS

OWNER:
DALLAS COLLEGE - BROOKHAVEN CAMPUS
3939 VALLEY VIEW LN
FARMERS BRANCH, TEXAS 75244
CONTACT: JOHN WATSON
PHONE: 972-860-4700
EMAIL: JWATSON@DCCCD.EDU

ENGINEER/SURVEYOR:
KIMLEY-HORN AND ASSOCIATES, INC.
2201 WEST ROYAL LANE
SUITE 275
IRVING, TEXAS 75063
CONTACT: JOE FRACCARO, P.E.
PHONE: 214-420-5600

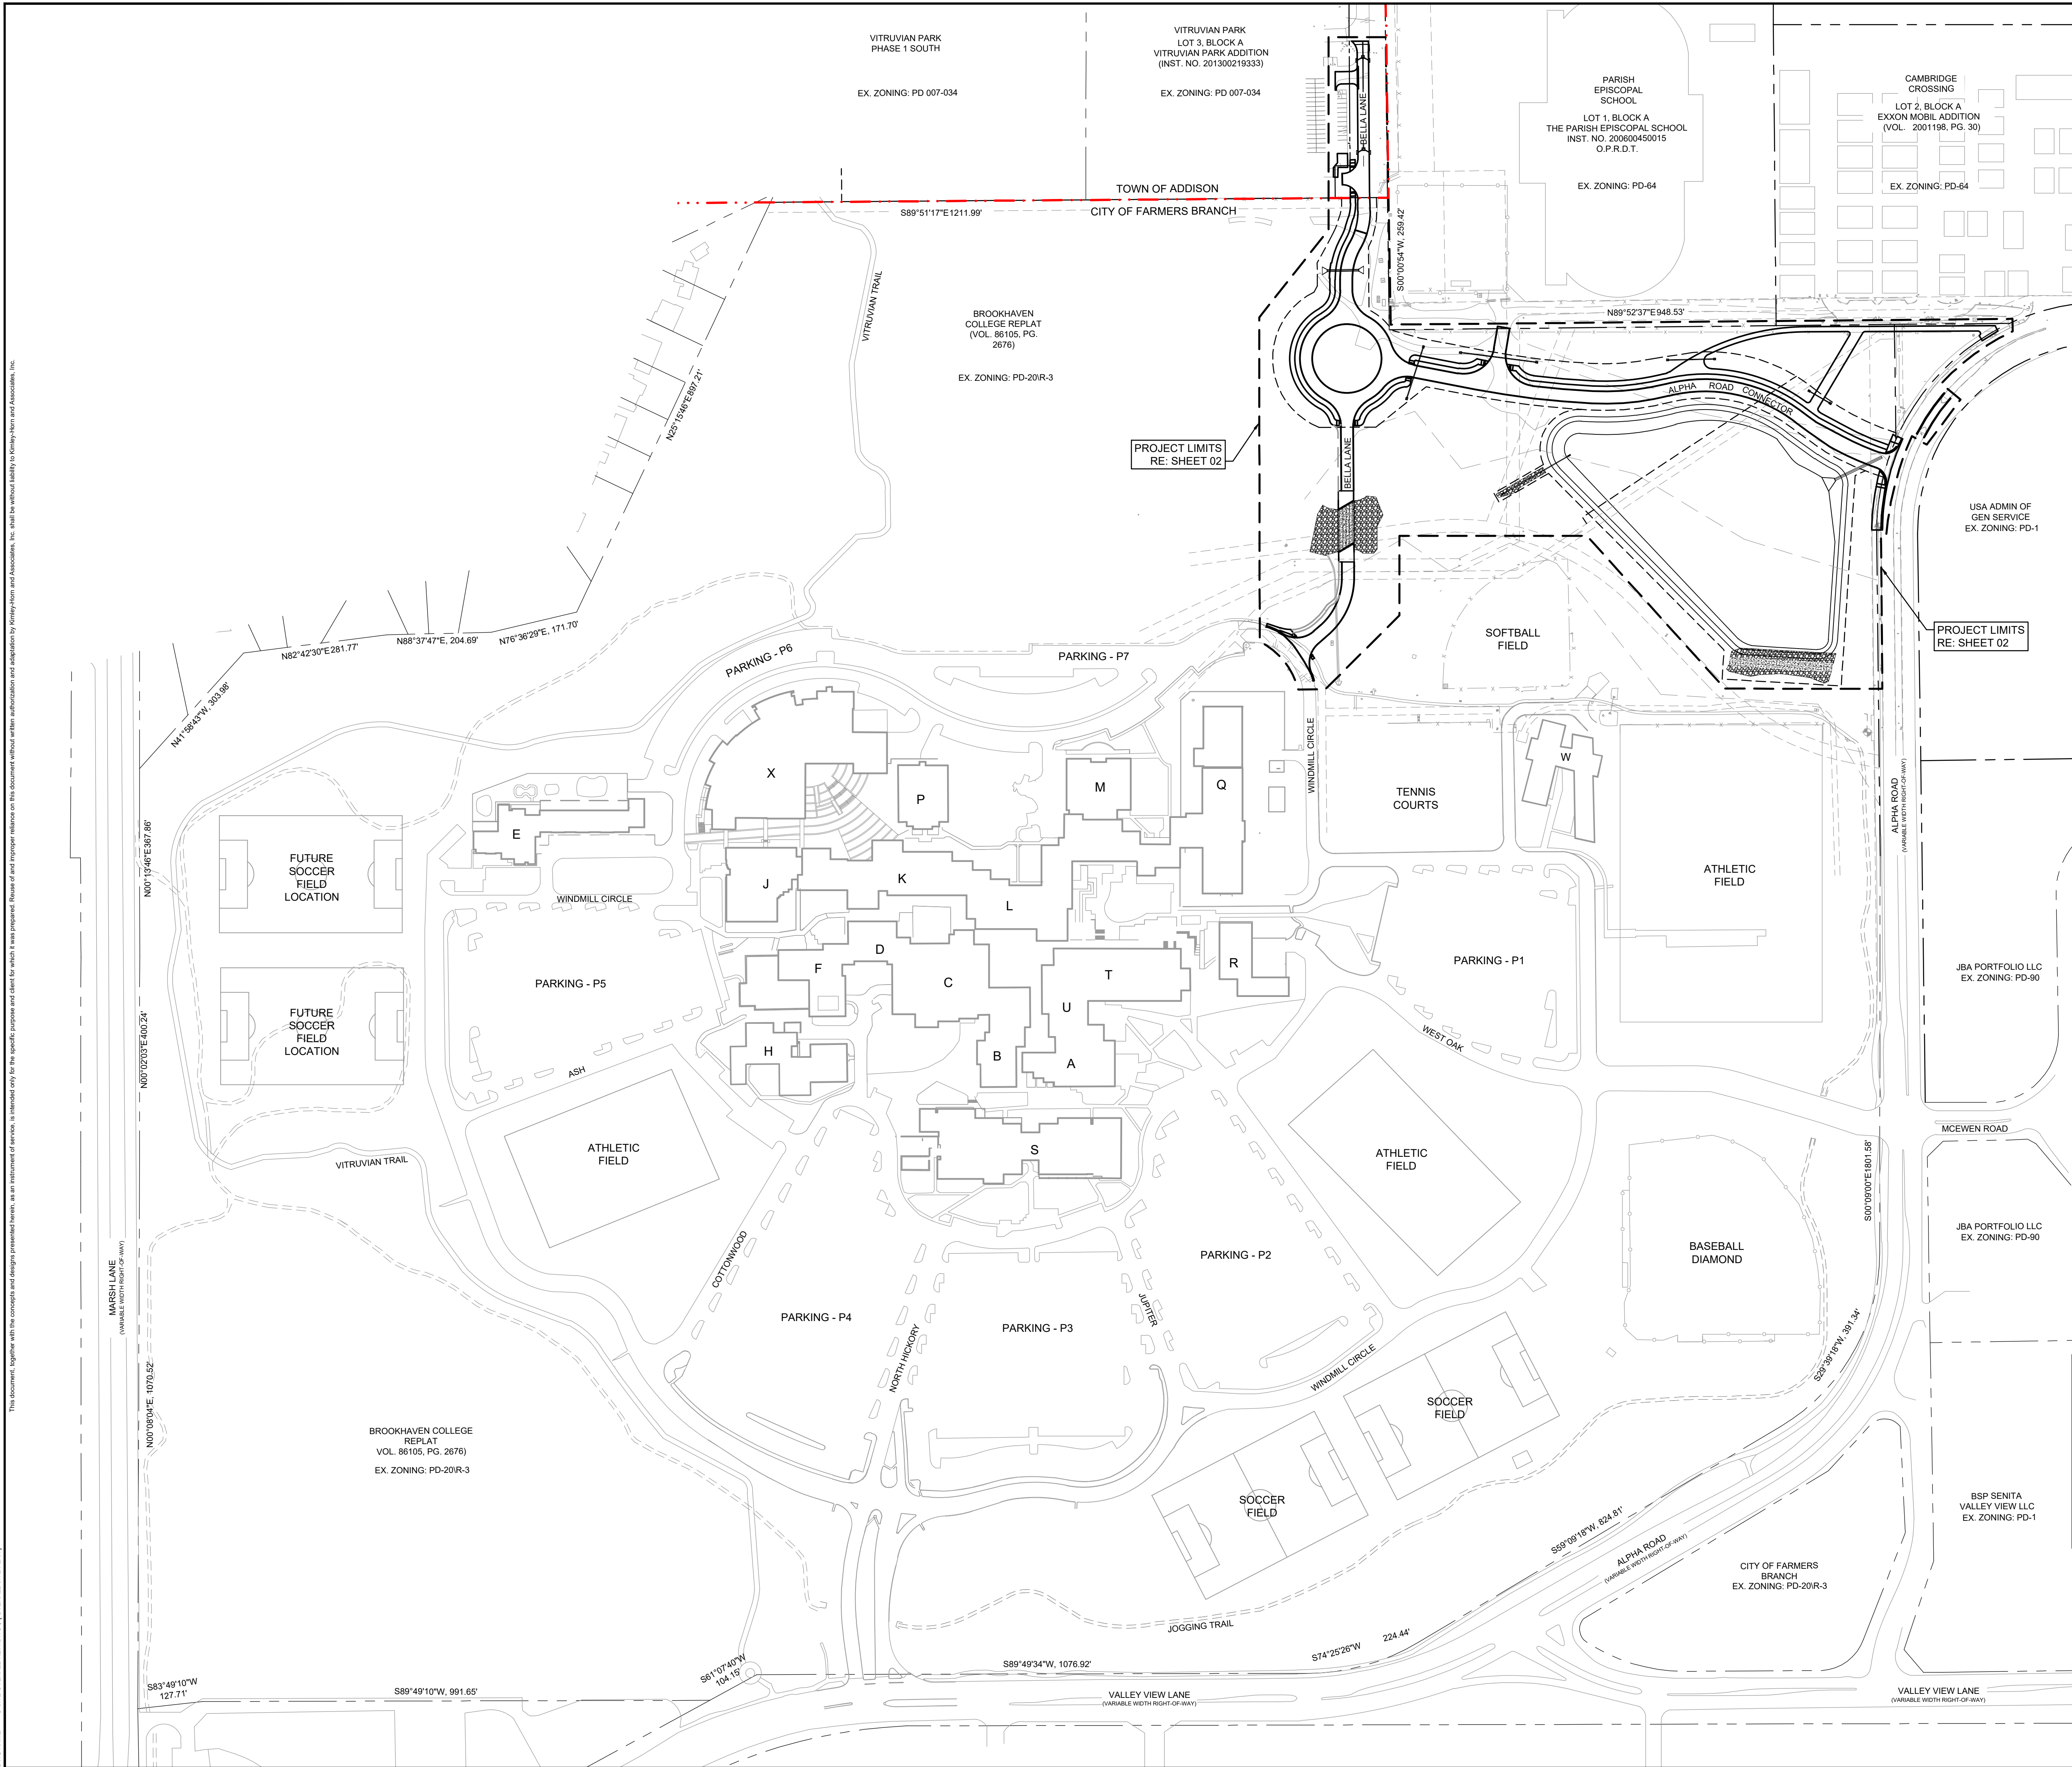

This document, together with the concepts and designs presented herein, as an instrument of service, is identified only for the specific purpose and date for which it was prepared. Reuse of this document without authorization and endorsement by Krimm-Horn and Associates, Inc. shall be without liability to Krimm-Horn and Associates, Inc.

