



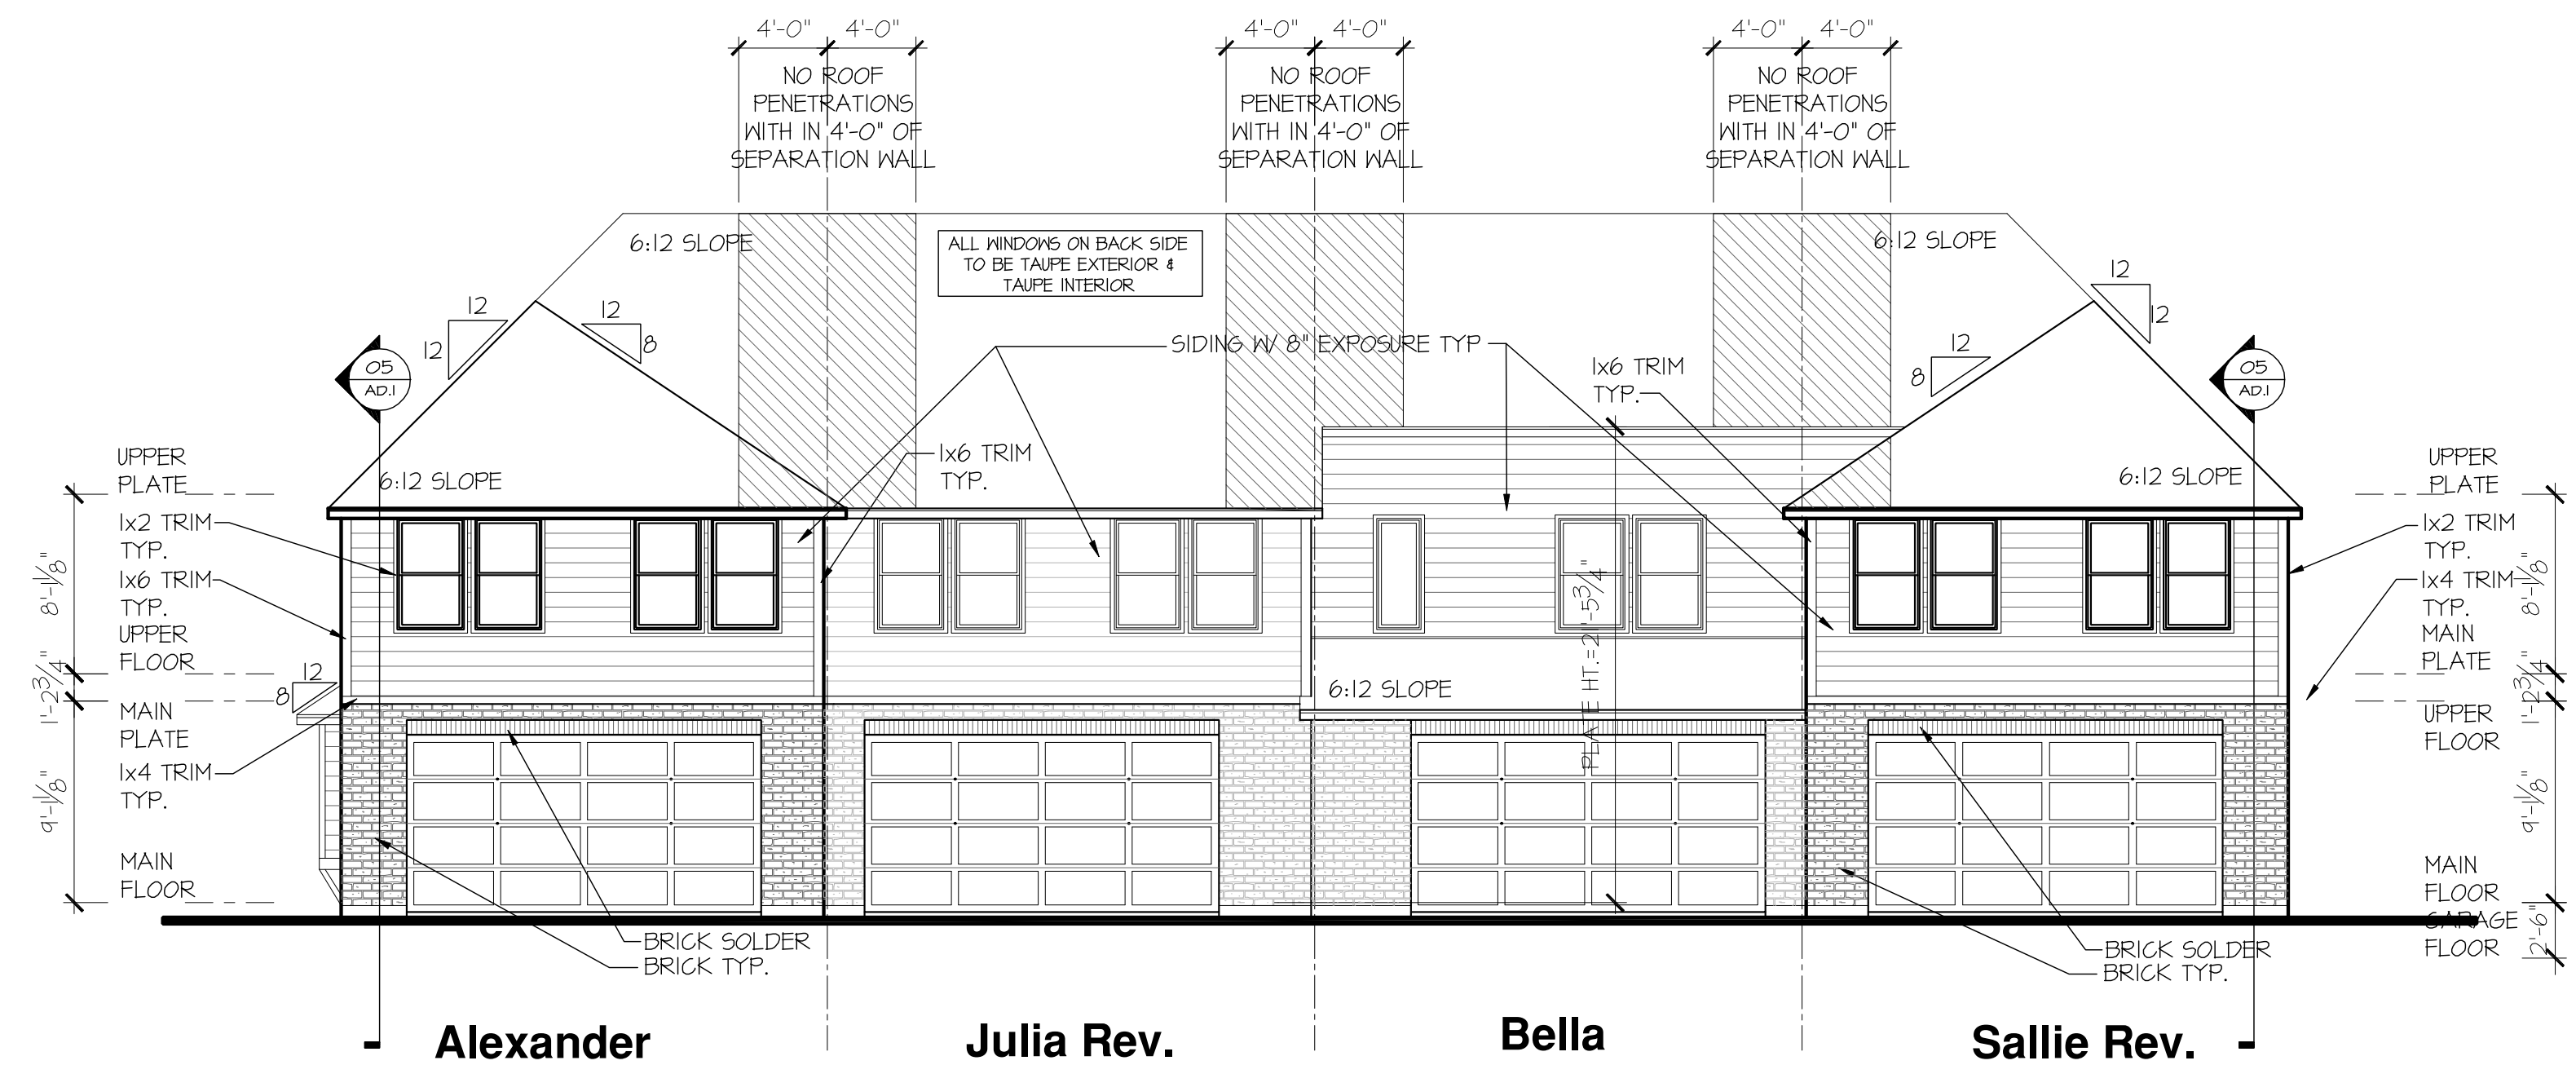


Building 1 (4 Plex) Rear Elevation

SCALE: 1/8"=1'-0" (22x34) 1/6"=1'-0" (11x17)

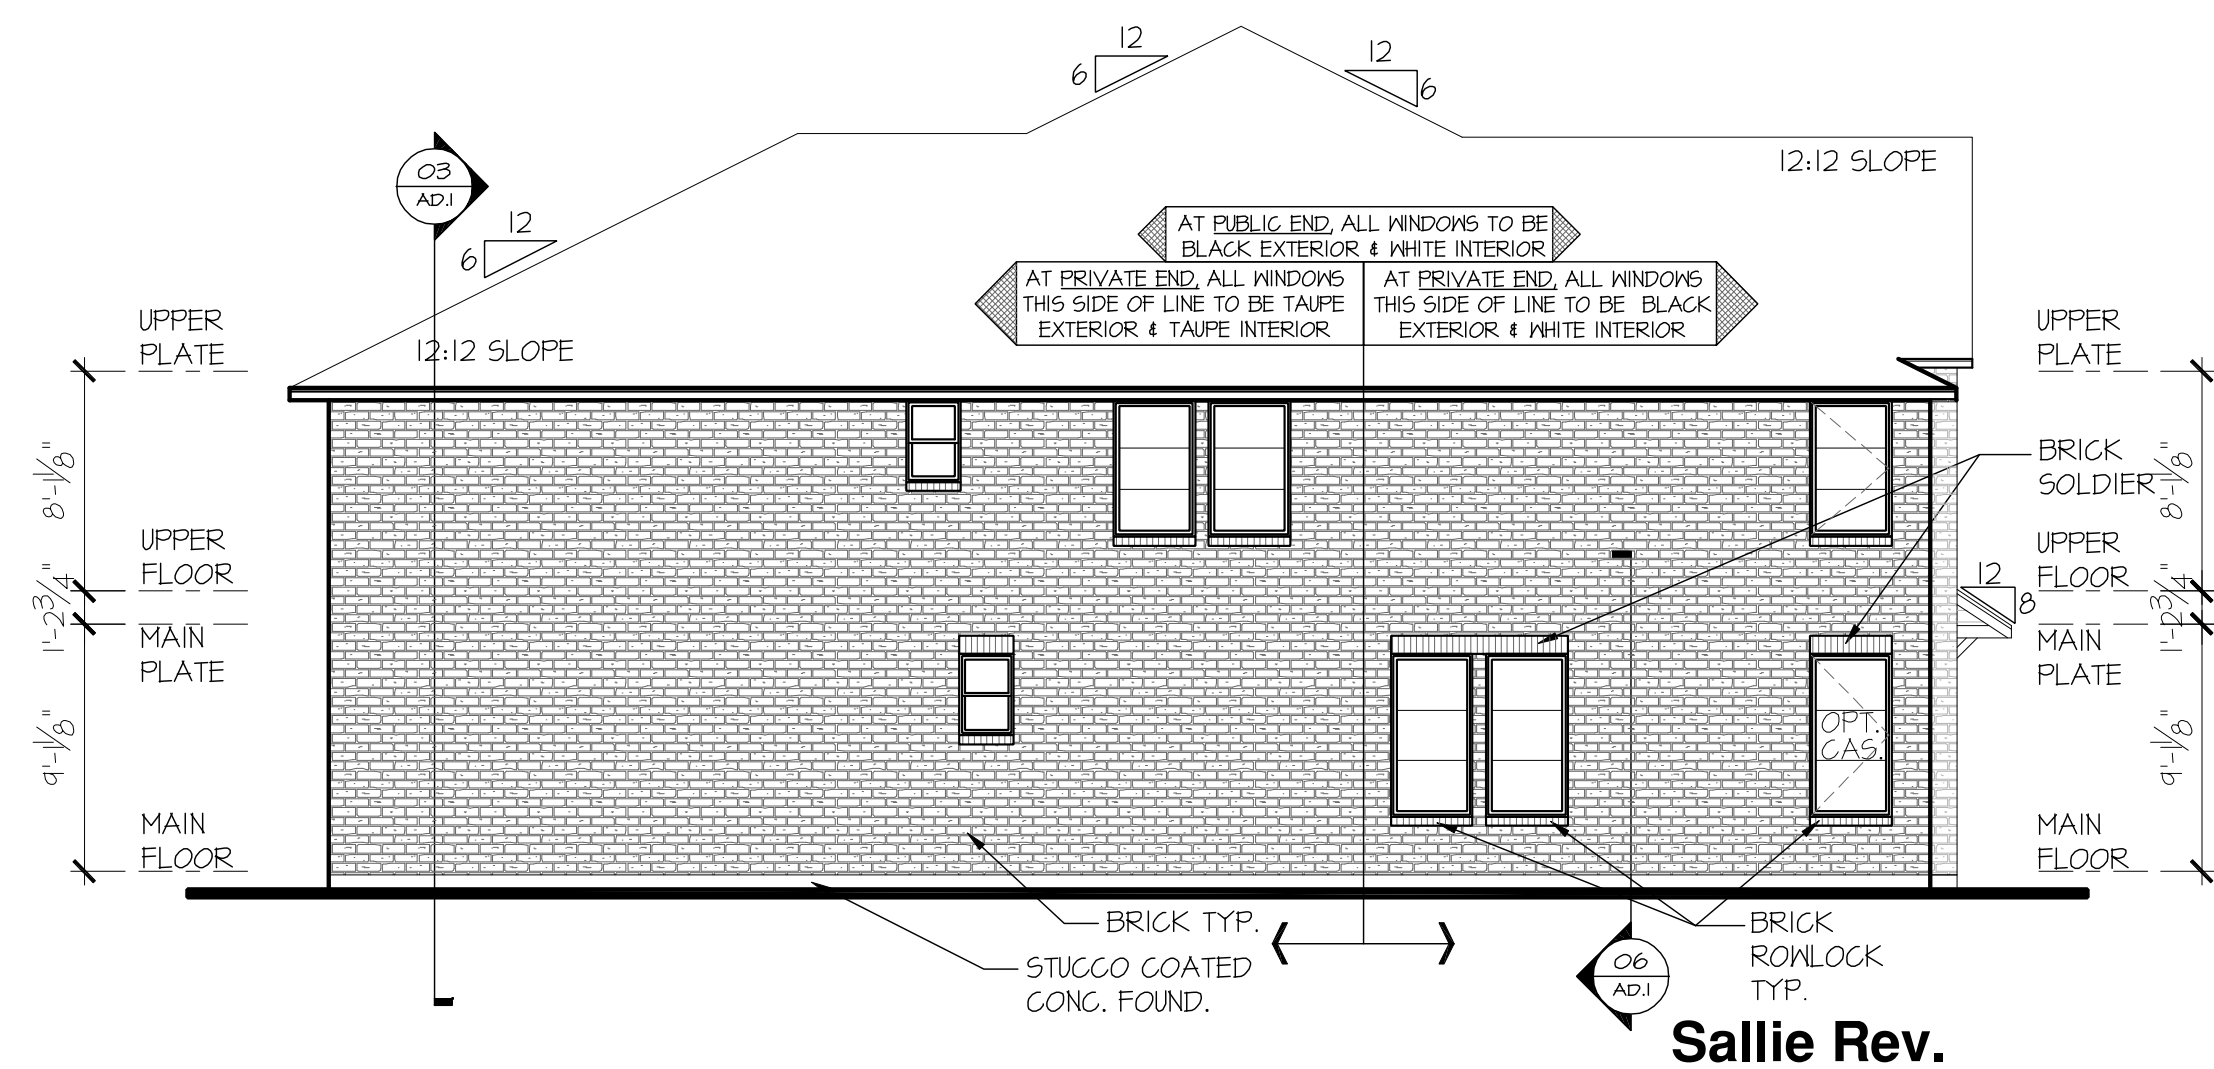


Building 1 (4 Plex) Left Elevation

SCALE: 1/8"=1'-0" (22x34) 1/6"=1'-0" (11x17)

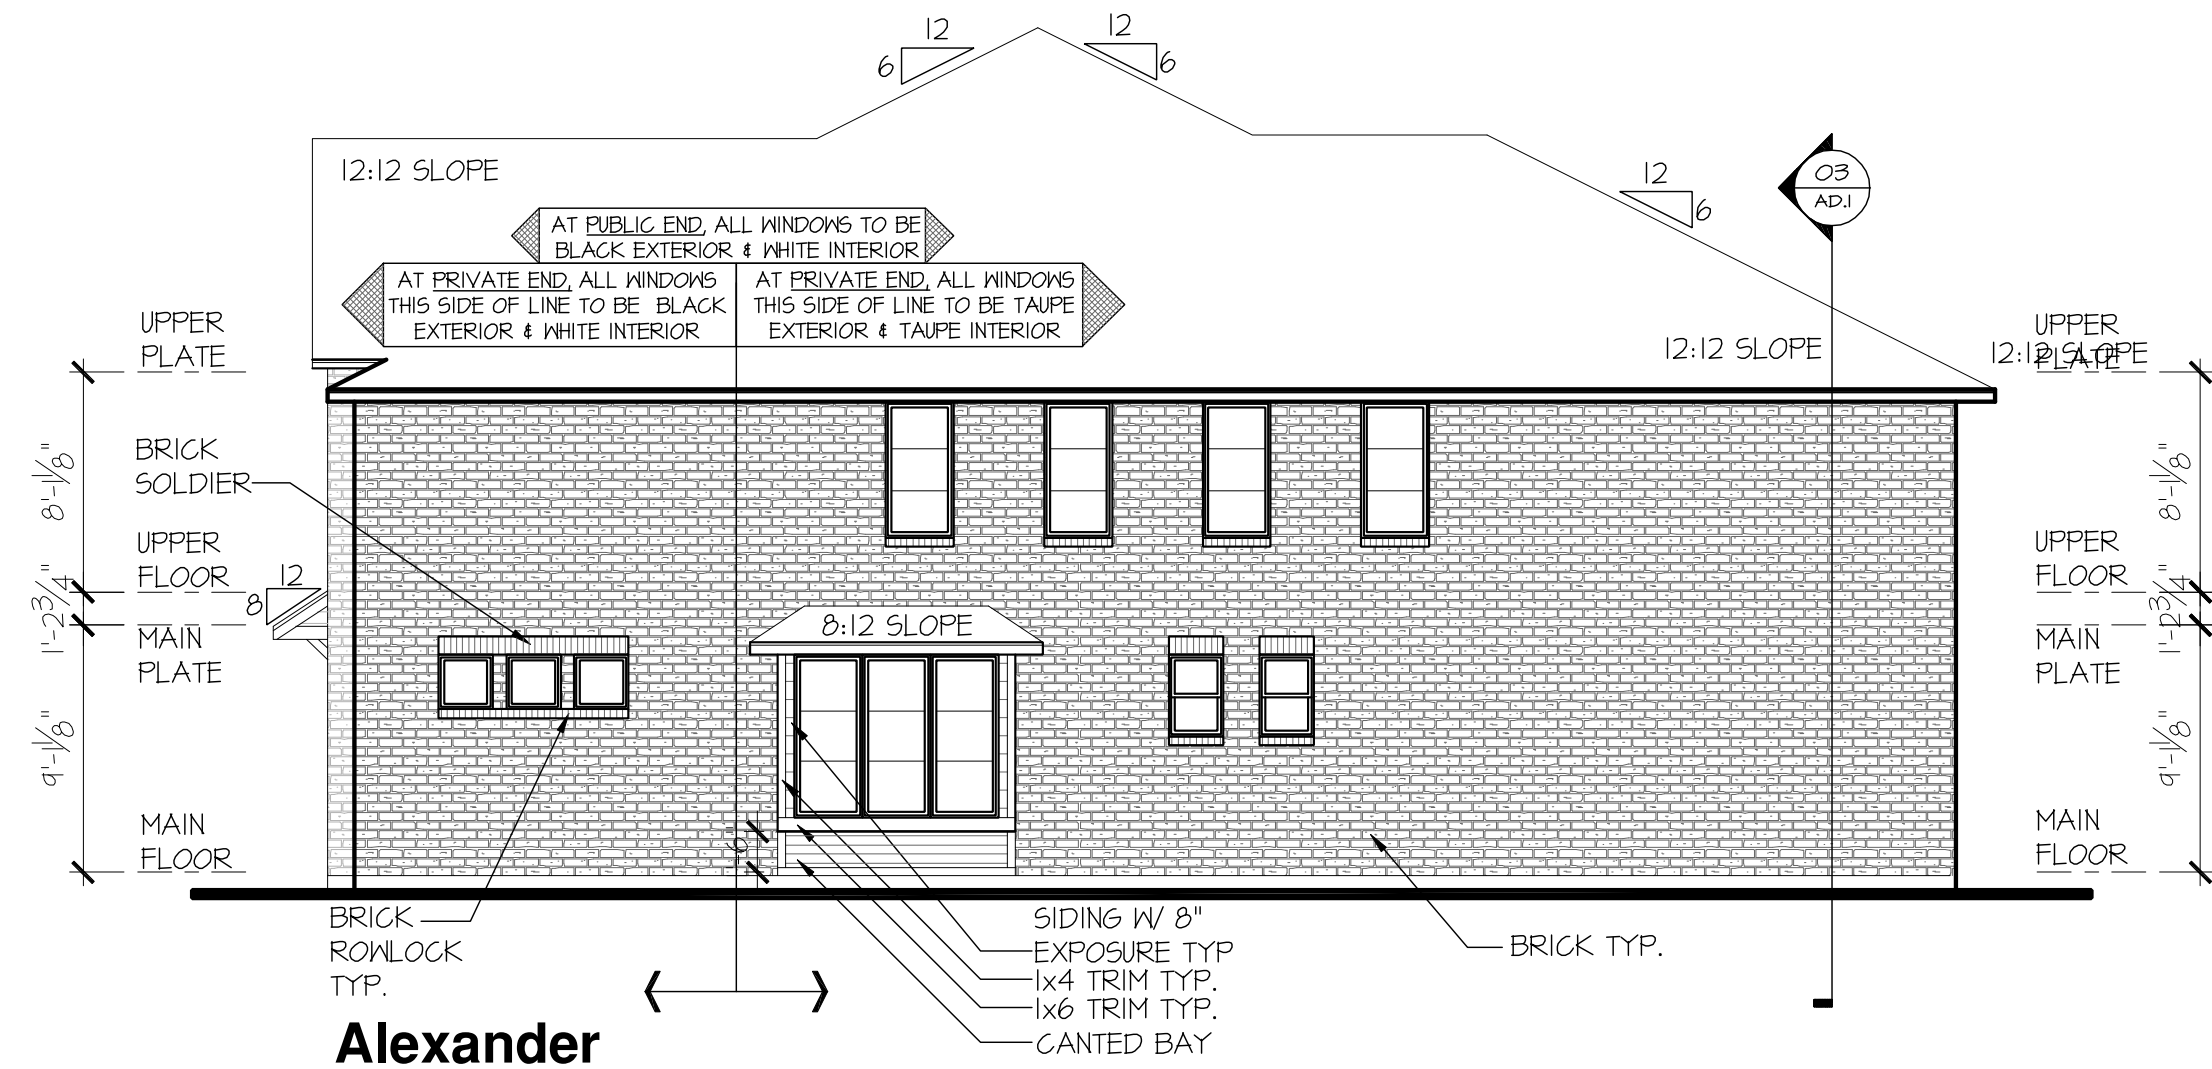


Building 1 (4 Plex) Right Elevation

SCALE: 1/8"=1'-0" (22x34) 1/6"=1'-0" (11x17)

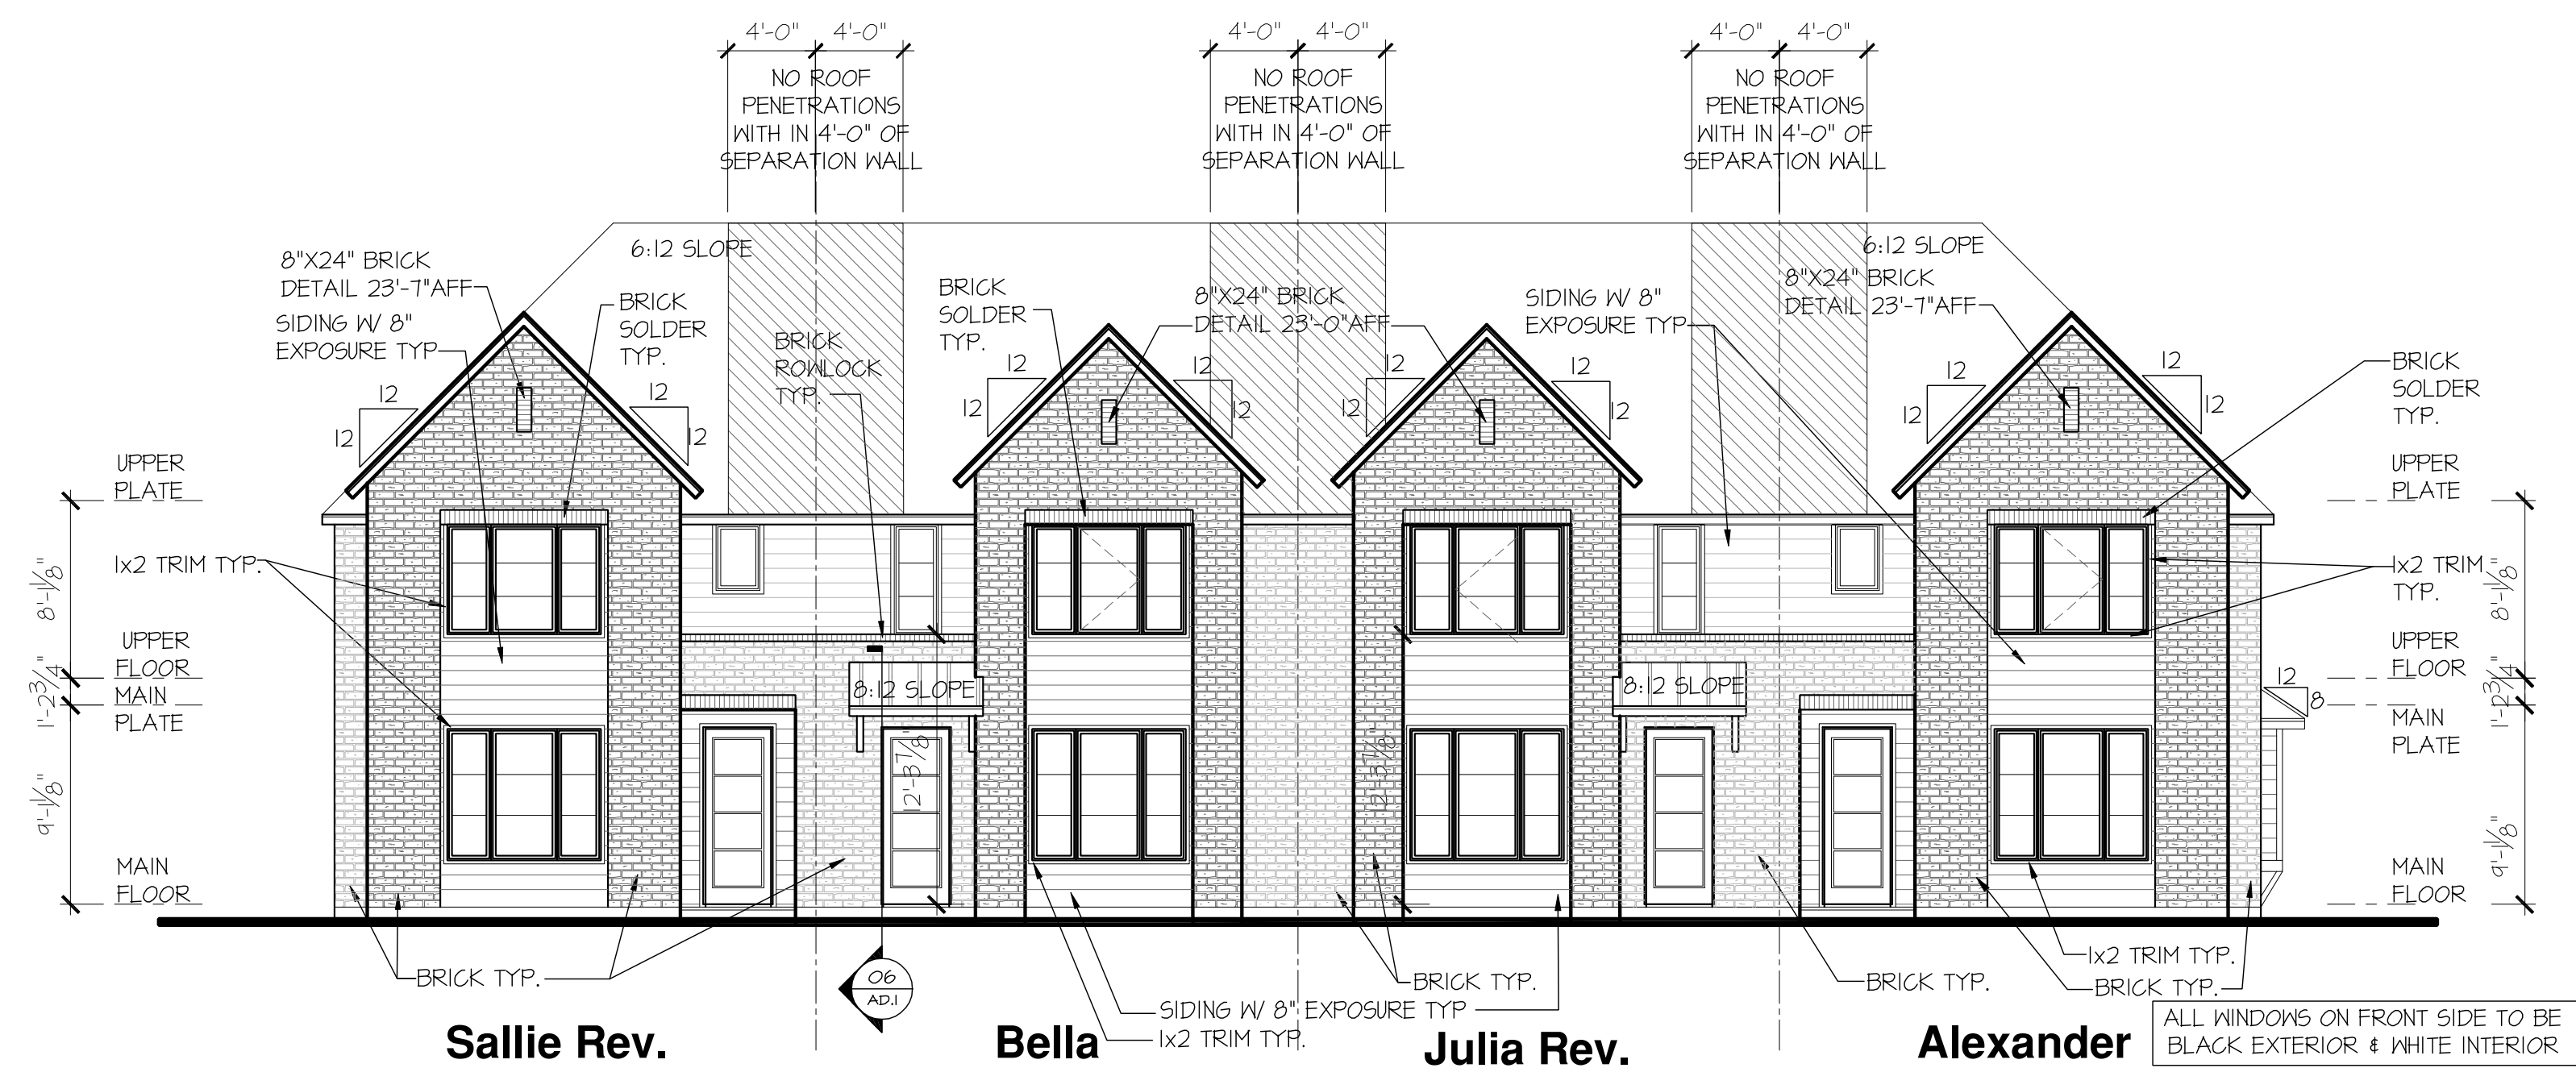

Building 1 (4 Plex) Front Elevation

SCALE: 1/8"=1'-0" (22x34) 1/6"=1'-0" (11x17)

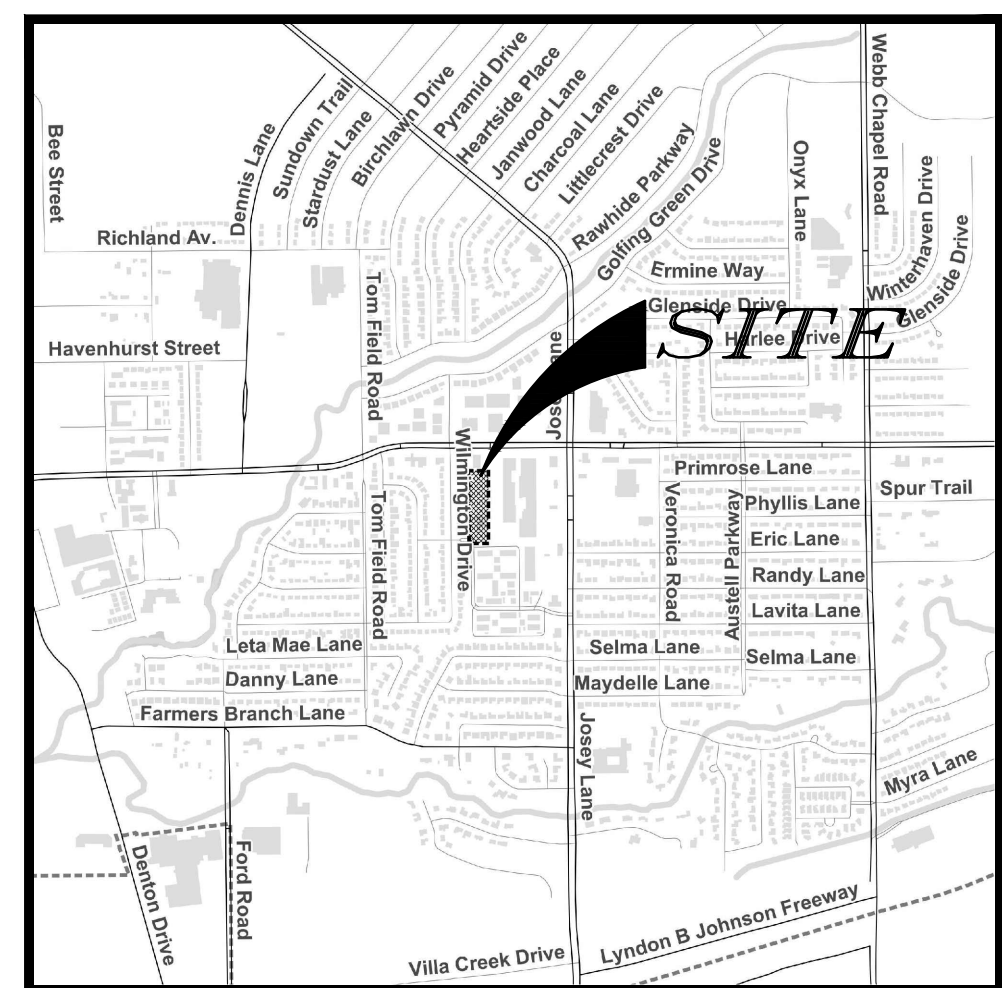

VICINITY MAP
NOT TO SCALE

ARCHITECTURAL ELEVATIONS EXHIBIT
FARMERS BRANCH
3.431 ACRES
SOUTHWEST CORNER OF JOSEY LANE AND VALLEY VIEW LANE
FARMERS BRANCH, DALLAS COUNTY, TEXAS
SUBMITTED: 05.25.2021

DEVELOPER:
ECM DEVELOPMENT
2201 E. LAMAR BLVD. SUITE 290
ARLINGTON, TEXAS 76006
EMAIL: abeittler@ecmdev.com
CONTACT: ALEX BEITLER

OWNER:
JOSEY AT VALLEY OUTPARCELS III, LP
8400 WESCHESTER DR. SUITE 300
DALLAS, TEXAS 75225
EMAIL: david@claasseninvestments.com
CONTACT: DAVID CLAASSEN
PHONE: 214.361.8300

PLANNER/LA/ENGINEER:

mima
civil engineering surveying landscape architecture planning
louisiana registration number: 1 - 2759
texas registration/license number: 10888000
519 east border
arlington, texas 76010
817-469-1671
fax: 817-274-8757
www.mimatexas.com

CONTACT: REECE FLANAGAN, PE
COPYRIGHT © 2021 MMA, INC