




01 **CONCEPT FLOOR PLAN**
SCALE: 1" = 20'-0"

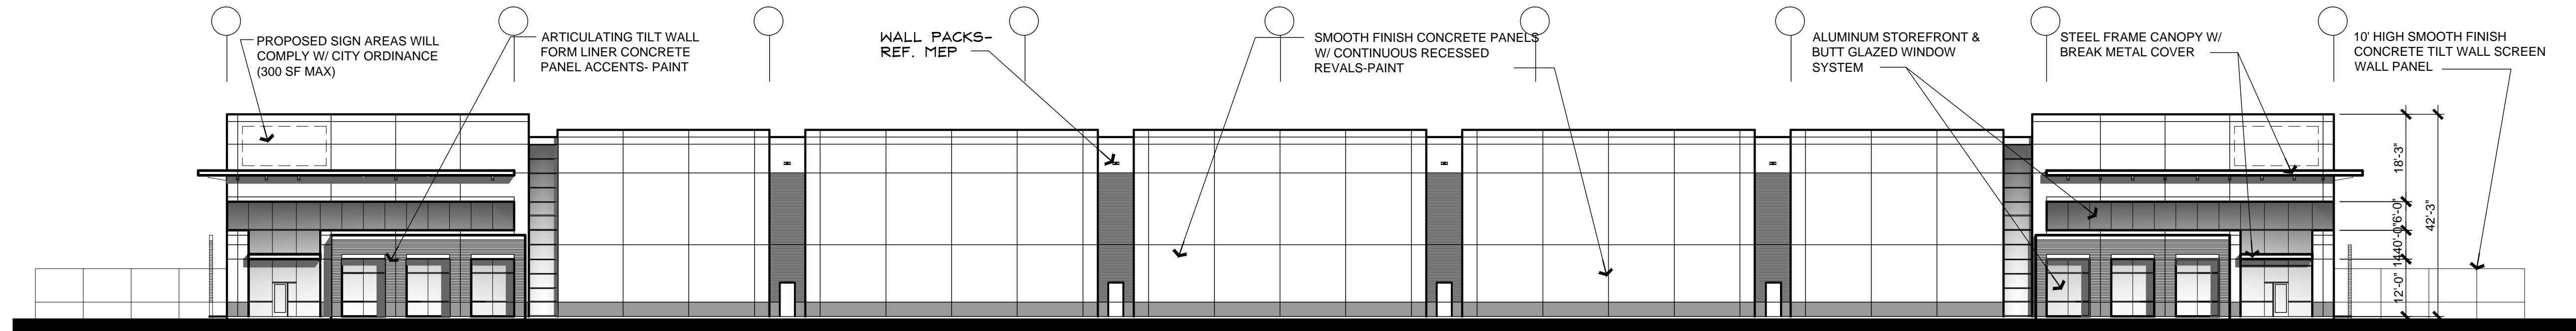

01 **CONCEPT EAST ELEVATION**
SCALE: 1" = 20'-0"

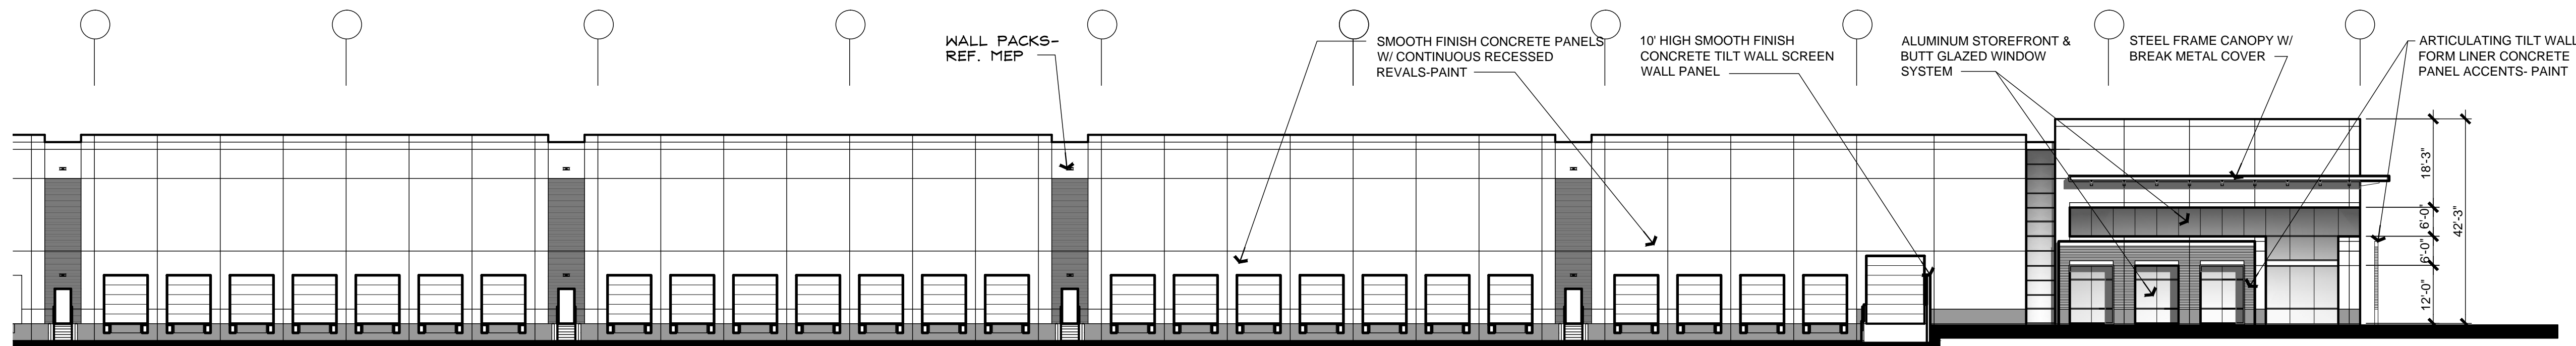

02 **CONCEPT N/S ELEVATION**
SCALE: 1" = 20'-0"

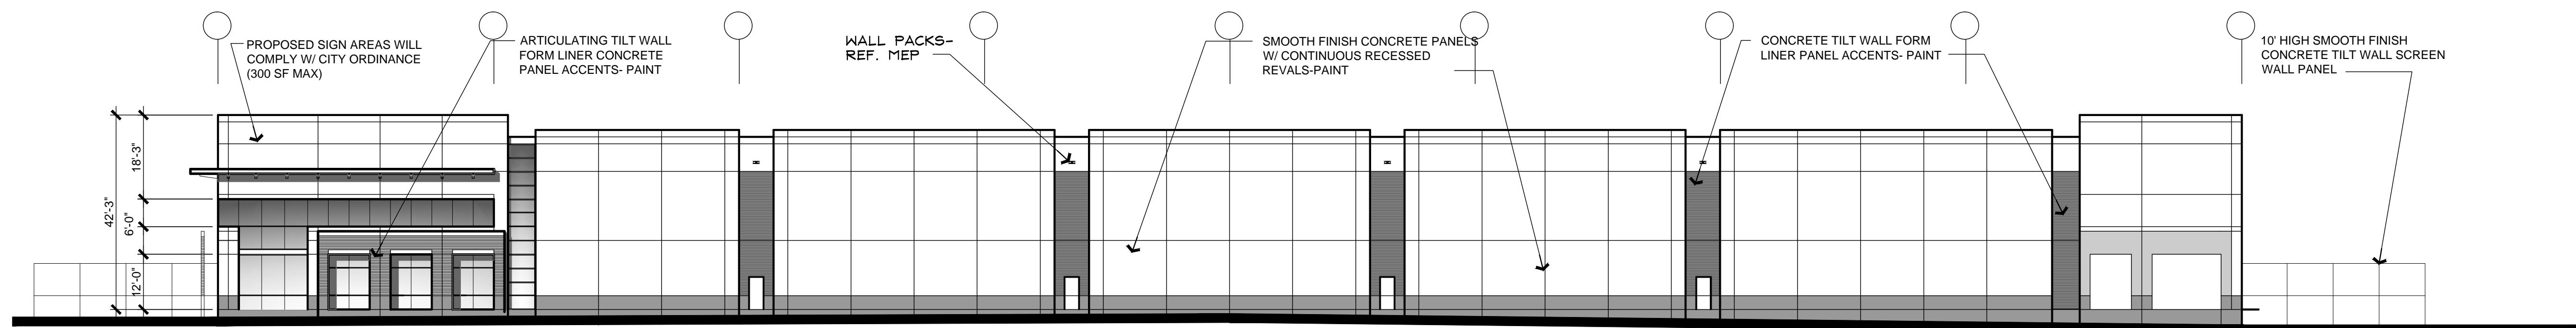

03 **CONCEPT WEST ELEVATION**
SCALE: 1" = 20'-0"

- PAINT 1 - SABLE - PLD-6
- PAINT 2 - LIQUORICE TINT - PLD-7
- PAINT 3 - JAGUAR -PLD-8

PROPOSED BUILDINGS 1 & 2
DALLAS CORPORATE CENTER NORTH
FARMERS BRANCH, TEXAS
MERCERS CROSSING



PROJECT NO. _____
SHEET TITLE: _____
DRAWN BY: _____ CHECKED BY: _____



PROLOGIS™
2501 N. Harwood | Ste. 2450
Dallas, Texas 75201
Phone: 972.884.9292
Fax: 972.488.9848
www.prologis.com

