

LISA L. SIEVERS, LLC
 8238 BARBARES BLVD
 DALLAS, TX 75228
 (214) 328-2500 PH
 EMAIL: LISA@LISASIEVERS.COM

**PHASE I: WATTS PLASMA
 CUTTER ADDITION**
 13850 DIPLOMAT DRIVE
 FARMERS BRANCH, TX. 75234-8849
 (972) 888-9500



LEGAL DESCRIPTION:
 LOT 5, BLOCK 7
 VALWOOD PARK
 FARMERS BRANCH-PHASE II

ELEVATIONS


REVISIONS

DRAWN BY: RAS PROJ. MGR.: RAS
 DATE: OCTOBER 21, 2019 PROJ. NO:

SHEET NO.

SP1.3


SHEET
 03 OF 06

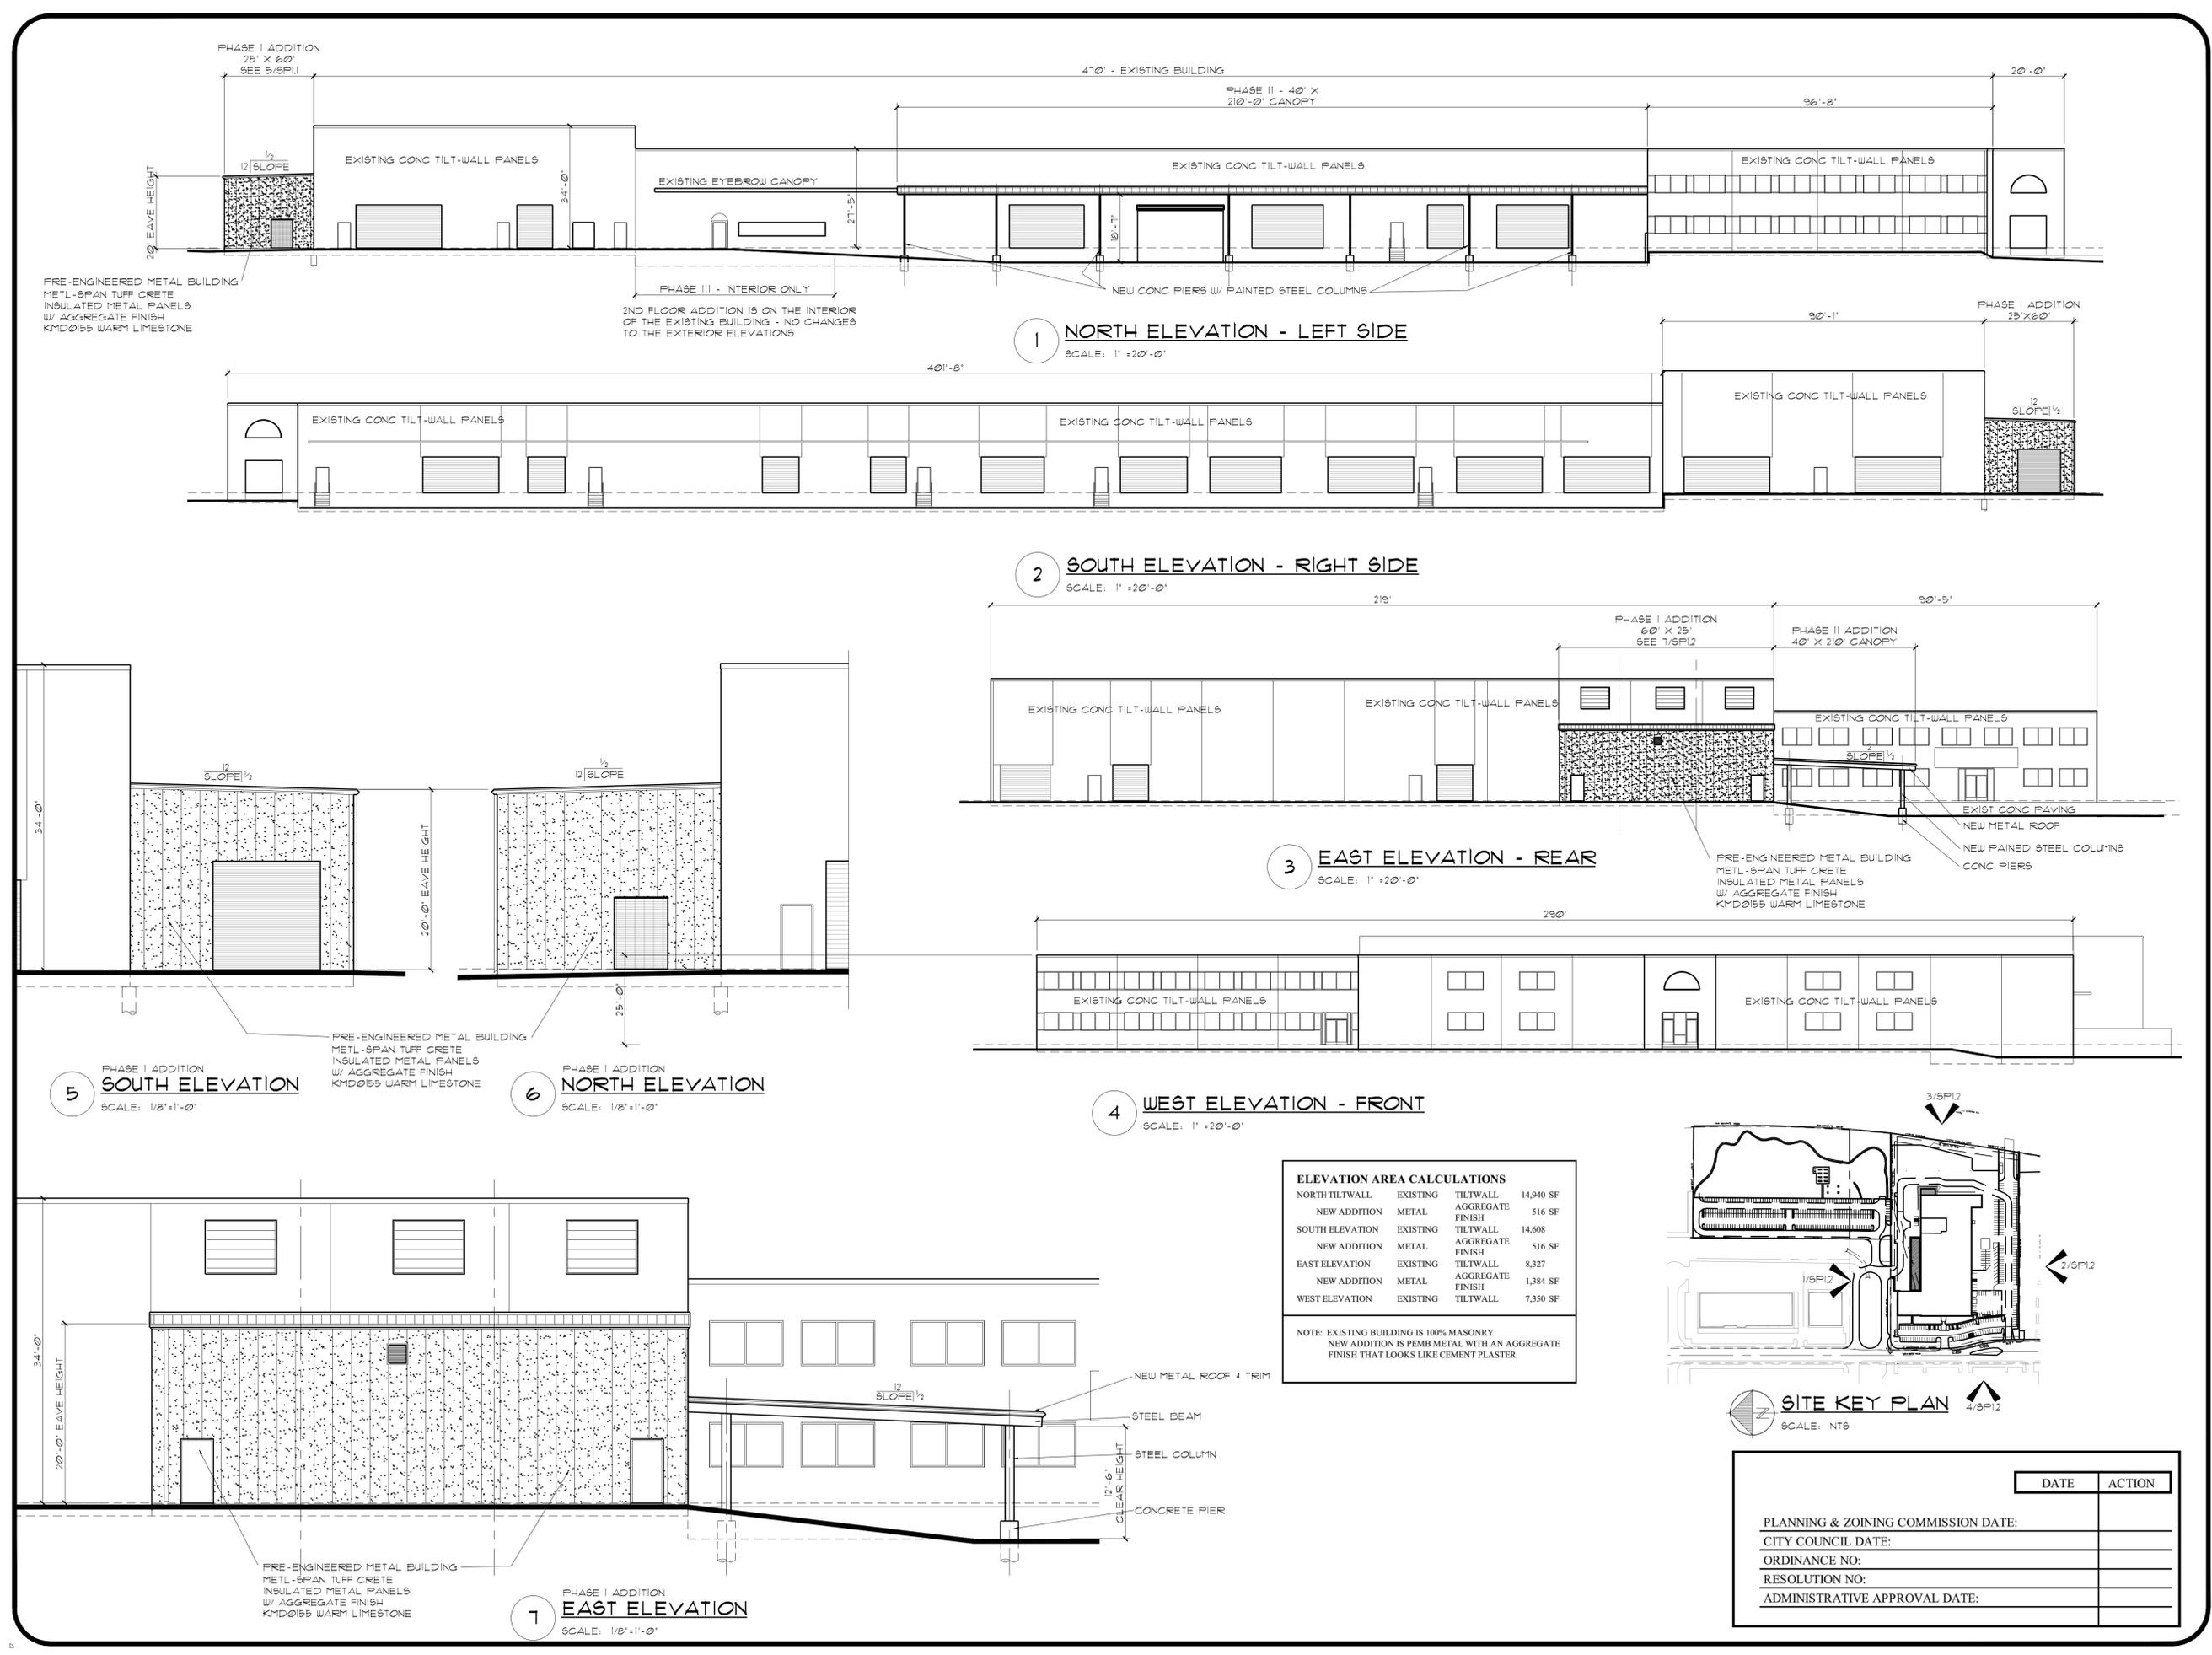

ELEVATION AREA CALCULATIONS

NORTH TILT WALL	EXISTING	TILT WALL	14,940 SF
NEW ADDITION	METAL	AGGREGATE FINISH	516 SF
SOUTH ELEVATION	EXISTING	TILT WALL	14,608
NEW ADDITION	METAL	AGGREGATE FINISH	516 SF
EAST ELEVATION	EXISTING	TILT WALL	8,327
NEW ADDITION	METAL	AGGREGATE FINISH	1,384 SF
WEST ELEVATION	EXISTING	TILT WALL	7,350 SF

NOTE: EXISTING BUILDING IS 100% MASONRY
 NEW ADDITION IS PEMB METAL WITH AN AGGREGATE FINISH THAT LOOKS LIKE CEMENT PLASTER

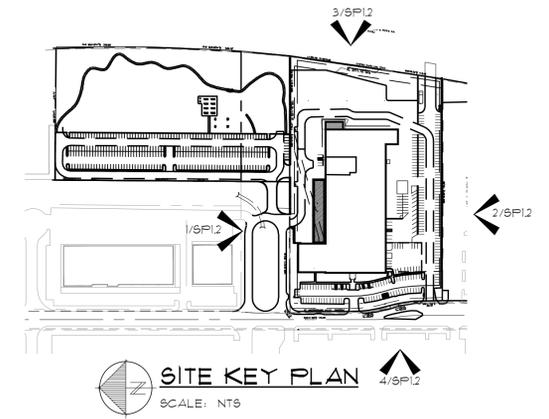

DATE	ACTION
PLANNING & ZONING COMMISSION DATE:	
CITY COUNCIL DATE:	
ORDINANCE NO.:	
RESOLUTION NO.:	
ADMINISTRATIVE APPROVAL DATE:	