



Copyright 2015 Brockette/Davis/Drake, Inc. All Rights Reserved.
 The drawings are the property of Brockette/Davis/Drake, Inc. Any modification or use of this drawing without the express written authorization of Brockette/Davis/Drake, Inc. is prohibited.

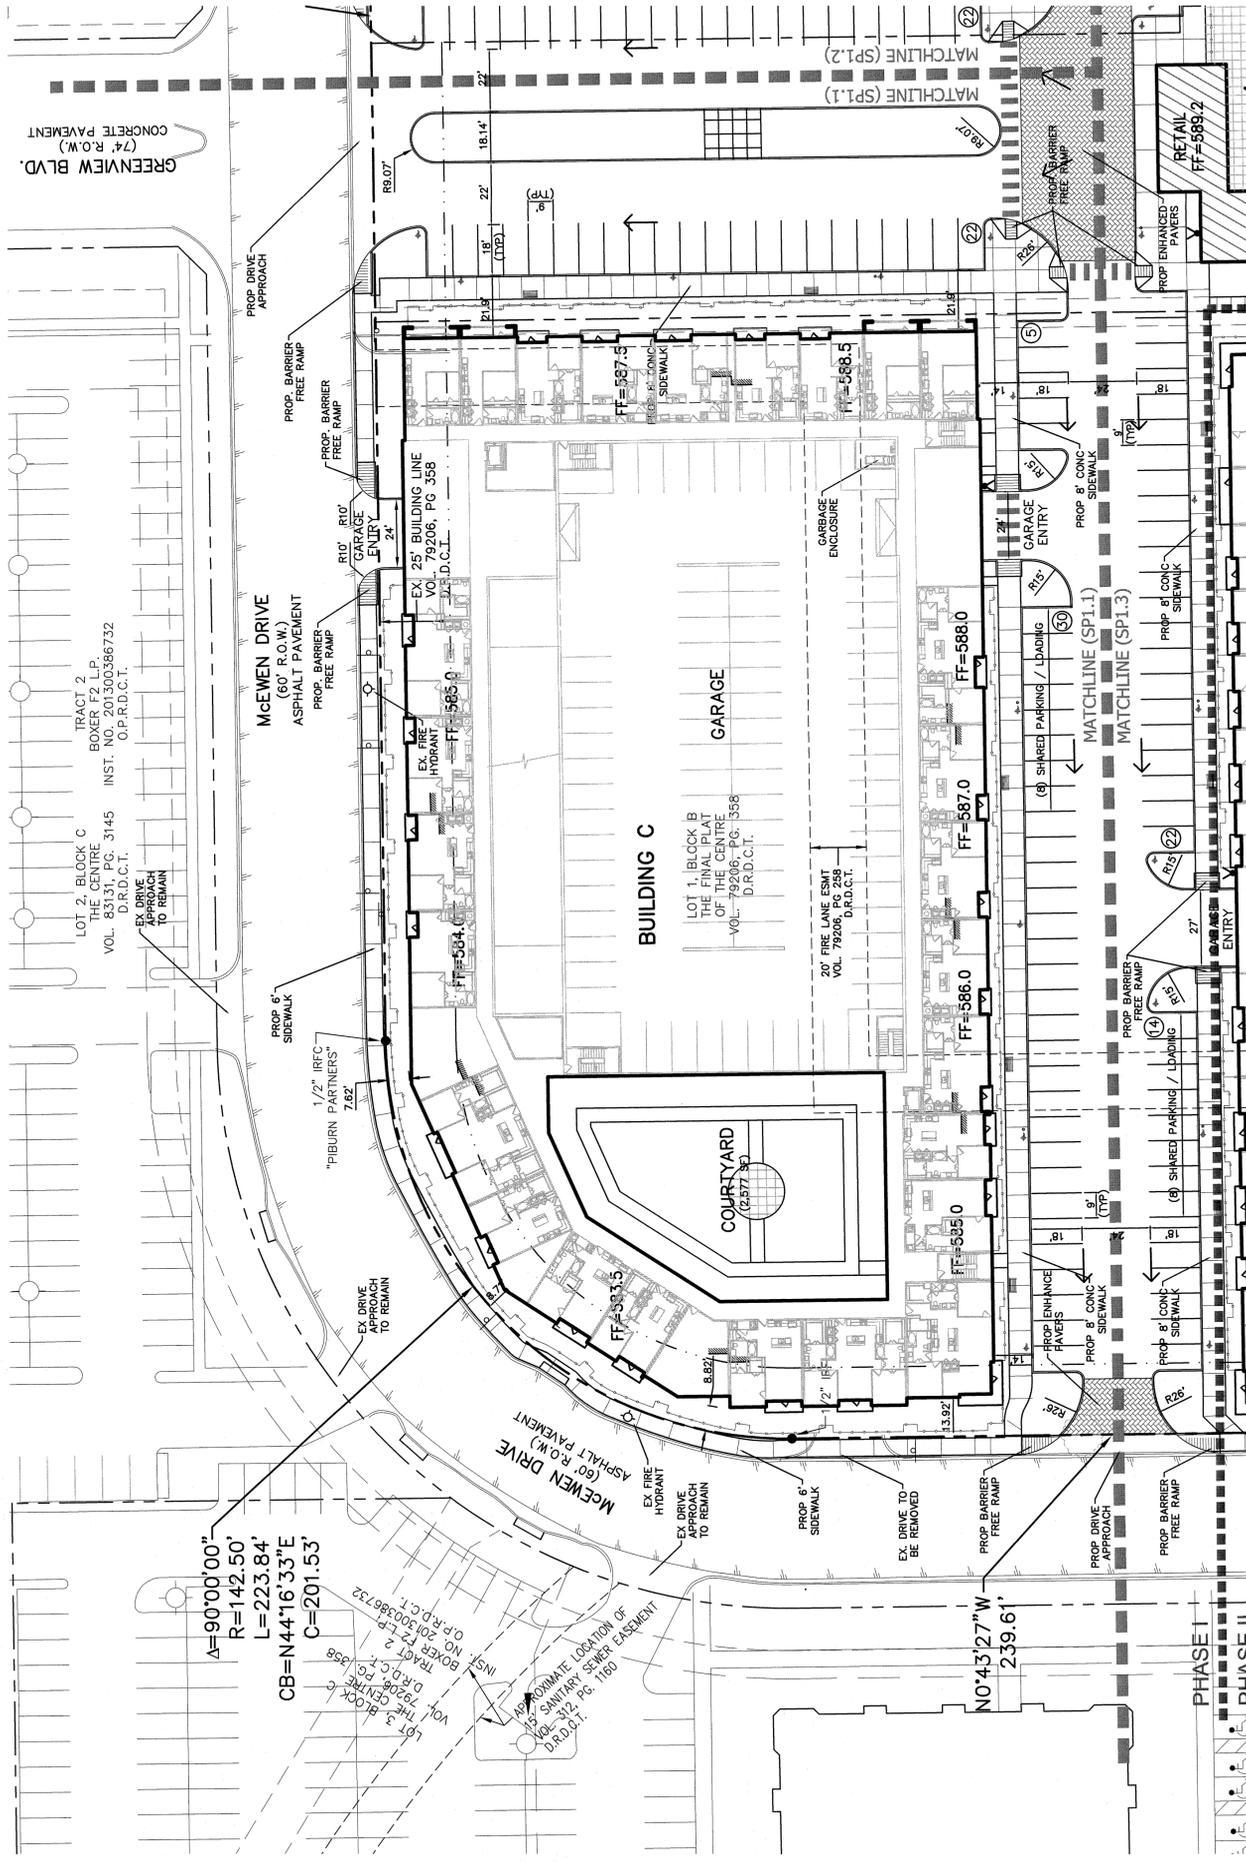

LEGEND

- EX. CURB & GUTTER
- PROPERTY BOUNDARY
- ADJACENT PROPERTY BOUNDARY
- PROPOSED CURB & GUTTER
- EX. ASPHALT PAVING
- PROPOSED ENHANCE PAVERS
- PROPOSED RETAIL SPACE
- PROPOSED PARKING COUNT

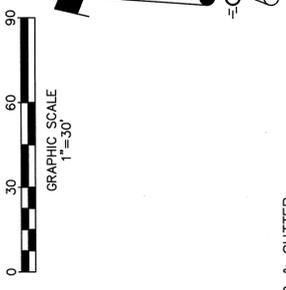

BROCKETTE/DAVIS/DRAKE, INC.
 CONSULTING ENGINEERS
 Civil & Structural Engineering • Surveying
 Texas Registered Engineering Firm F-841
 4144 North Central Expressway, Suite 1100
 Dallas, Texas 75204
 (214) 824-3647 • fax (214) 824-7064



**MIDWAY URBAN VILLAGE
 FARMERS BRANCH, TEXAS
 SITE PLAN NW**

**SITE PLAN
 SUBMITTAL**

Revisions	Date
1	
2	
3	
4	
5	
6	

Issue Dates:

MARCH 01, 2016
MARCH 24, 2016
APRIL 25, 2016
APRIL 29, 2016
MAY 16, 2016
MAY 27, 2016
JUNE 24, 2016
AUGUST 17, 2016

Scale: 1" = 30'

Drawn By: DJA
 Designed By: JAR


Sheet

SP1.1

Project No. C16023

GREENVIEW BLVD.
(74' R.O.W.)
CONCRETE PAVEMENT


TRACT 4, BOXER F2 LP, LOT 2, BLOCK E, THE CENTRE
INST. NO. 201300386732 VOL. 77248, PG. 706
O.P.F.D.C.T.

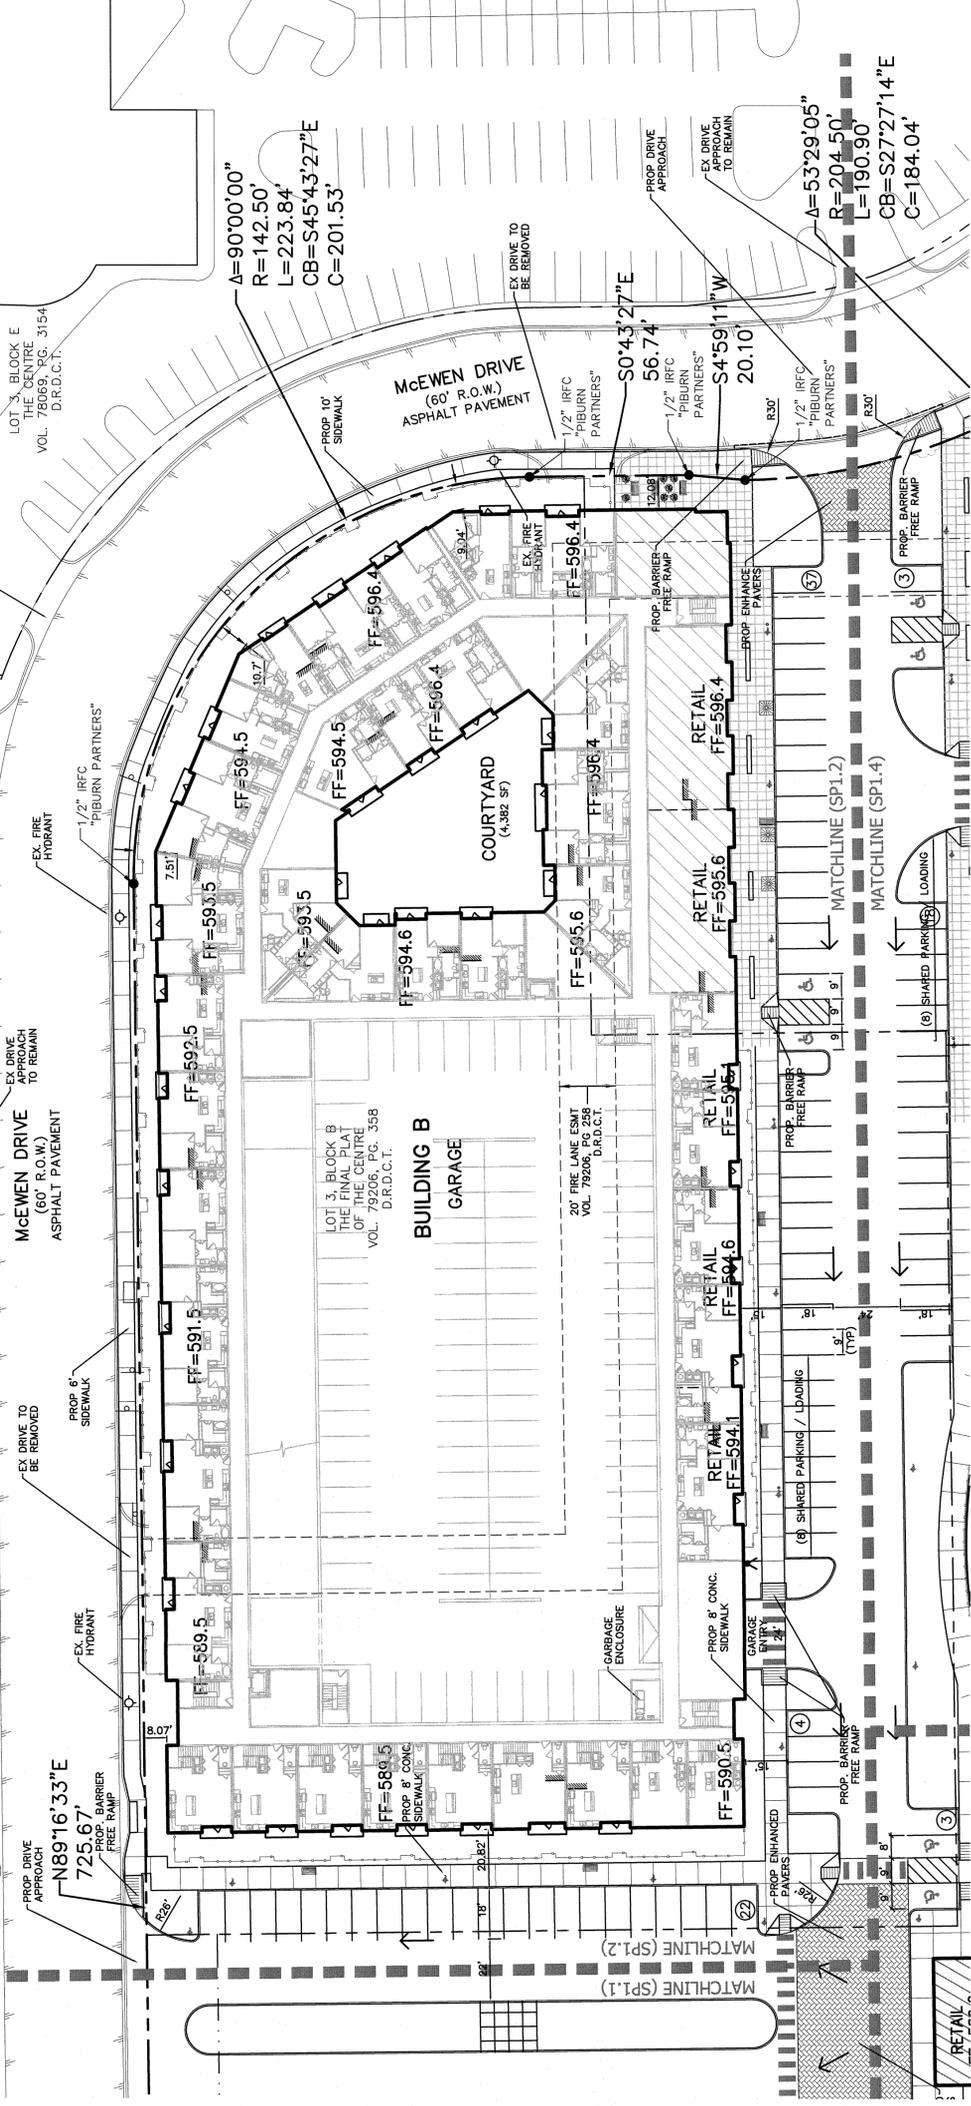

LOT 3, BLOCK E
THE CENTRE
VOL. 78065, PG. 3154
D.R.D.C.T.

LOT 3, BLOCK B
OF THE CENTRE
VOL. 79206, PG. 358
D.R.D.C.T.

20' FIRE LANE ESW
VOL. 78065, D.R.D.C.T.

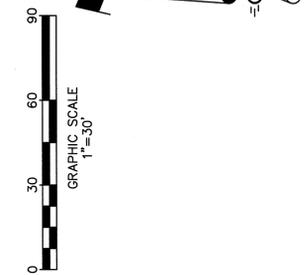

LEGEND

- EX. CURB & GUTTER
- PROPERTY BOUNDARY
- ADJACENT PROPERTY BOUNDARY
- PROPOSED CURB & GUTTER
- EX. ASPHALT PAVING
- PROPOSED ENHANCE PAVERS
- PROPOSED RETAIL SPACE
- PROPOSED PARKING COUNT

MIDWAY URBAN VILLAGE
FARMERS BRANCH, TEXAS
SITE PLAN NE

SITE PLAN SUBMITTAL

Revisions	Date
1	
2	
3	
4	
5	
6	

Issue Dates:

MARCH 01, 2016
MARCH 24, 2016
APRIL 25, 2016
APRIL 29, 2016
MAY 16, 2016
MAY 27, 2016
JUNE 24, 2016
AUGUST 17, 2016

Scale: 1" = 30'
Drawn By: DJA
Designed By: JAR

Sheet

SP1.2

Project No. C16023


BROCKETTE/DAVIS/DRAKE, INC.
CONSULTING ENGINEERS
Civil & Structural Engineering • Surveying
414 North Central Expressway, Suite 1100
Dallas, Texas 75204
(214) 824-3647 • fax (214) 824-7064




Copyright 2015 Brockette/Davis/Drake, Inc. All Rights Reserved.
This drawing is the property of Brockette/Davis/Drake, Inc. Any modification or use of this drawing without the express written authorization of Brockette/Davis/Drake, Inc. is prohibited.

Copyright 2015 Brockette/Davis/Drake, Inc. All Rights Reserved. This drawing is the property of Brockette/Davis/Drake, Inc. Any modification or use of this drawing without the express written authorization of Brockette/Davis/Drake, Inc. is prohibited.

**MIDWAY URBAN VILLAGE
FARMERS BRANCH, TEXAS
SITE PLAN SE**

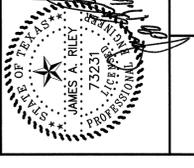


BROCKETTE/DAVIS/DRAKE, INC.
Consulting engineers • Surveying
Texas Registered Engineering Firm F-841
4144 North Central Expressway, Suite 1700
Dallas, Texas 75204
(214) 824-3647 • fax (214) 824-7064

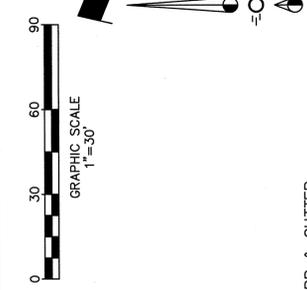

LEGEND

- EX. CURB & GUTTER
- PROPERTY BOUNDARY
- ADJACENT PROPERTY BOUNDARY
- PROPOSED CURB & GUTTER
- EX. ASPHALT PAVING
- PROPOSED ENHANCE PAVERS
- PROPOSED RETAIL SPACE
- PROPOSED PARKING COUNT

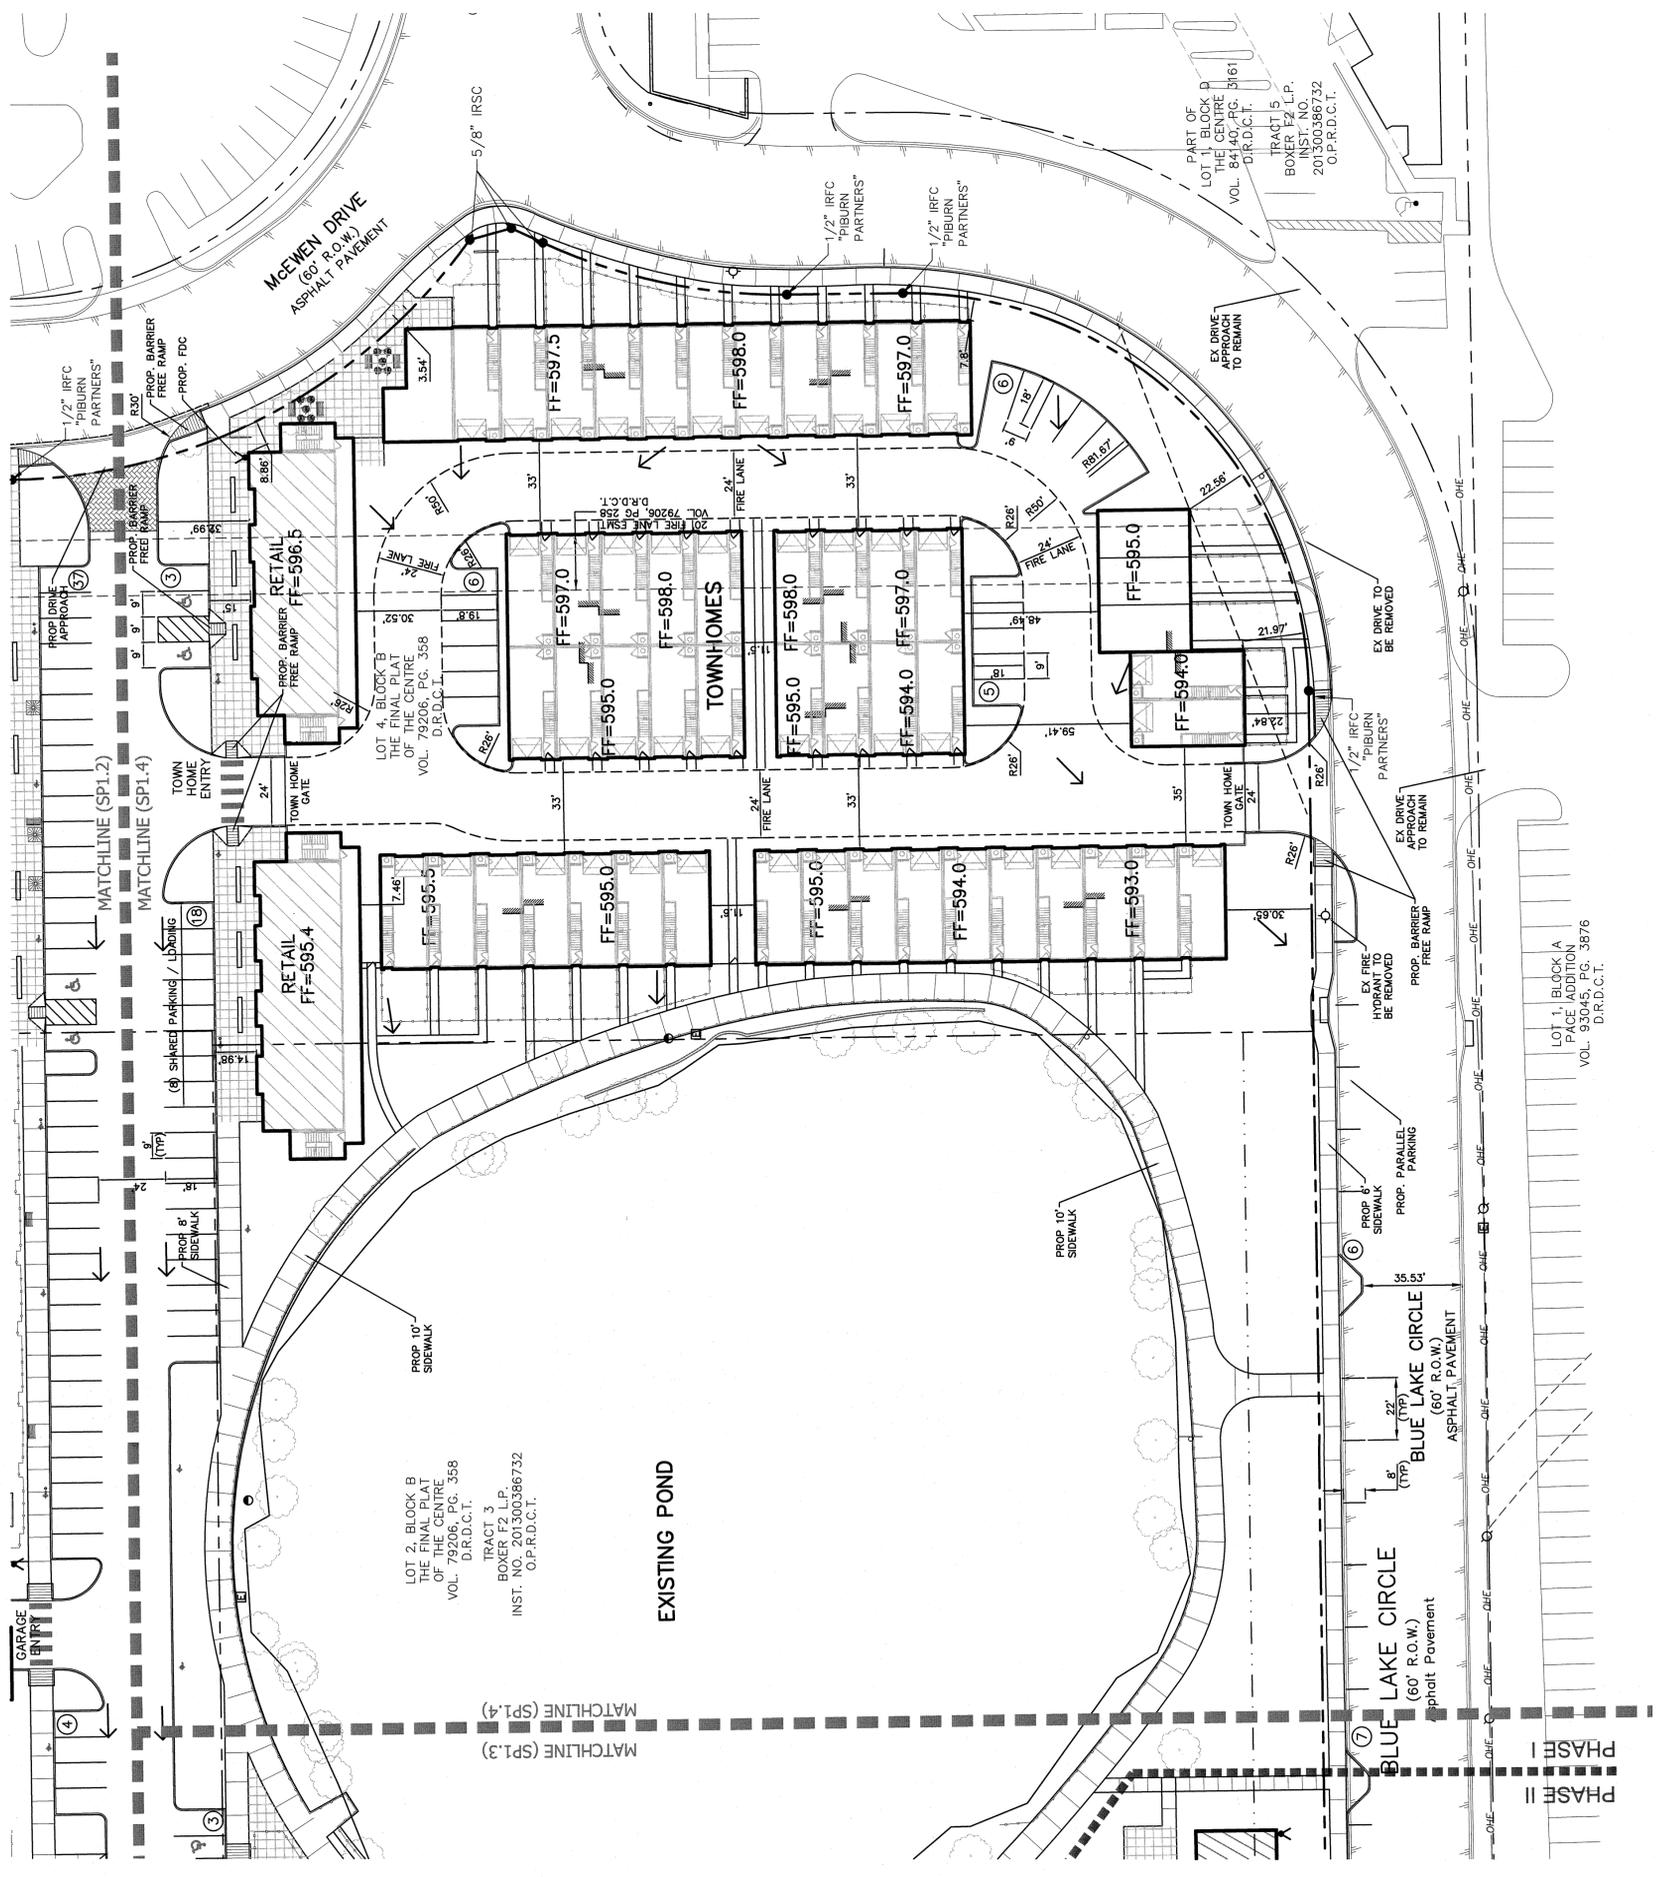

LOT 2, BLOCK B
THE FINAL PLAT
OF THE CENTRE
VOL. 79206, PG. 358
D.R.D.C.T.

TRACT 3
BOXER FZ L.P.
INST. NO. 201300386732
O.P.R.D.C.T.

EXISTING POND

LOT 1, BLOCK A
THE FINAL PLAT
OF THE CENTRE
VOL. 93045, PG. 357/6
D.R.D.C.T.

PART OF
LOT 11, BLOCK D
THE FINAL PLAT
OF THE CENTRE
VOL. 81640, PG. 31/61
D.R.D.C.T.

TRACT 5
BOXER FZ L.P.
INST. NO.
201300386732
O.P.R.D.C.T.

McEWEN DRIVE
(60' R.O.W.)
ASPHALT PAVEMENT

BLUE LAKE CIRCLE
(60' R.O.W.)
ASPHALT PAVEMENT

PHASE I
PHASE II