



3 PARTIAL EAST ELEVATION
SCALE: 1/16"=1'-0"

PAINT SCHEME LEGEND					
A - BASE COLOR					
SHERWIN WILLIAMS - SW 7008 ALABASTER					
B - ACCENT COLOR 01					
SHERWIN WILLIAMS - SW 9162 AFRICAN GRAY					
C - ACCENT COLOR 02					
SHERWIN WILLIAMS - SW 7075 WEB GRAY					
FACE BRICK FORMLINER					
PAINTED: SHERWIN WILLIAMS - SW 9162 AFRICAN GRAY					
FACADE MATERIAL CALCULATIONS					
	NORTH	SOUTH	EAST	WEST	
1. TOTAL FACADE SQ. FT.	11,935.1 FT ²	11,935.1 FT ²	25,596.3 FT ²	25,112 FT ²	
2. FACADE SQ. FT. EXCLUDING DOORS AND WINDOWS	10,907.9 FT ²	9,721.5 FT ²	19,873.67 FT ²	24,921.4 FT ²	
3. DOORS AND WINDOWS	947.2 FT ² (7.9%)	2,213.6 FT ² (18.5%)	5,724.63 FT ² (22.4%)	190.6 FT ² (7.7%)	
4. METAL	29.9 FT ² (3%)	196.8 FT ² (1.7%)	72.7 FT ² (3%)	0 FT ²	
5. BRICK FORMLINER	0 FT ²	3,525.9 FT ² (29.5%)	1,697.4 FT ² (6.6%)	0 FT ²	
6. CONCRETE (TILT-WALL)	10,958 FT ² (91.8%)	5,998.6 FT ² (50.3%)	18,103.6 FT ² (70.7%)	24,921.4 FT ² (99.3%)	

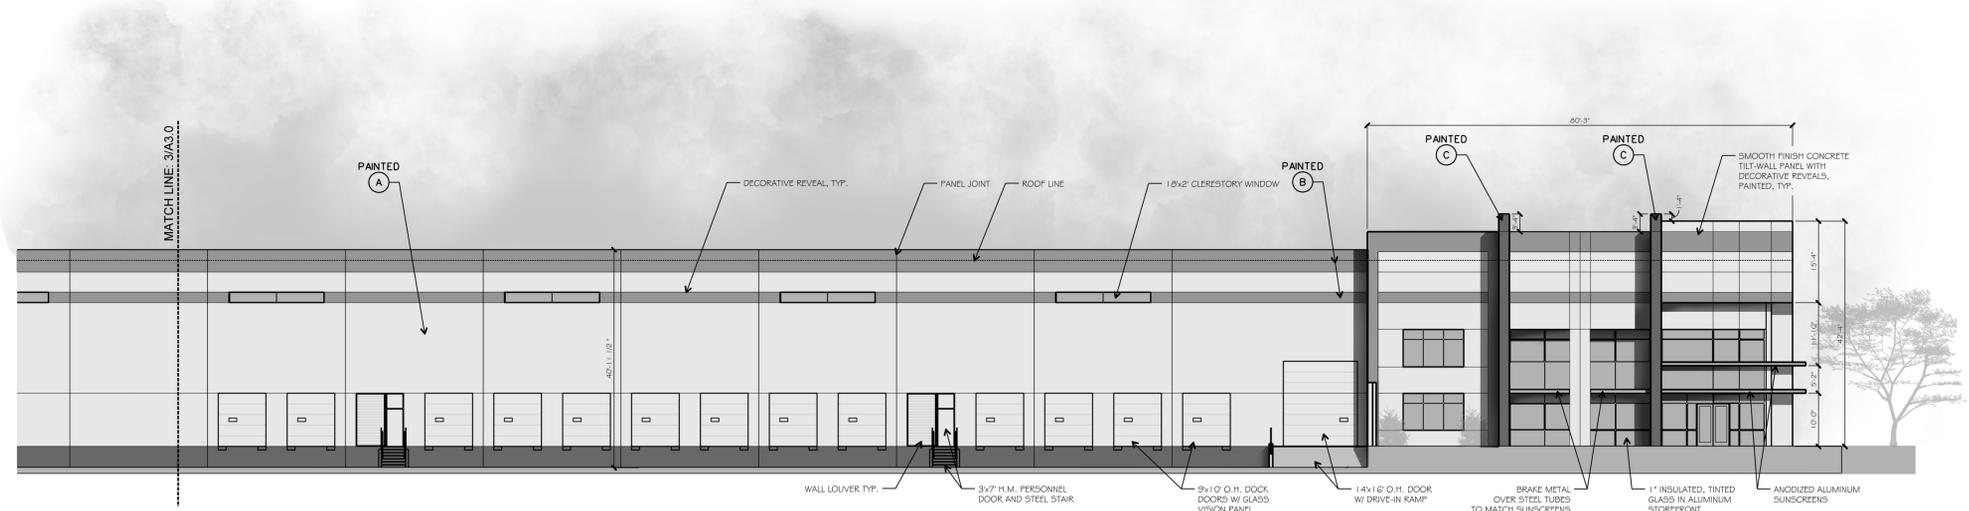

2 PARTIAL EAST ELEVATION
SCALE: 1/16"=1'-0"

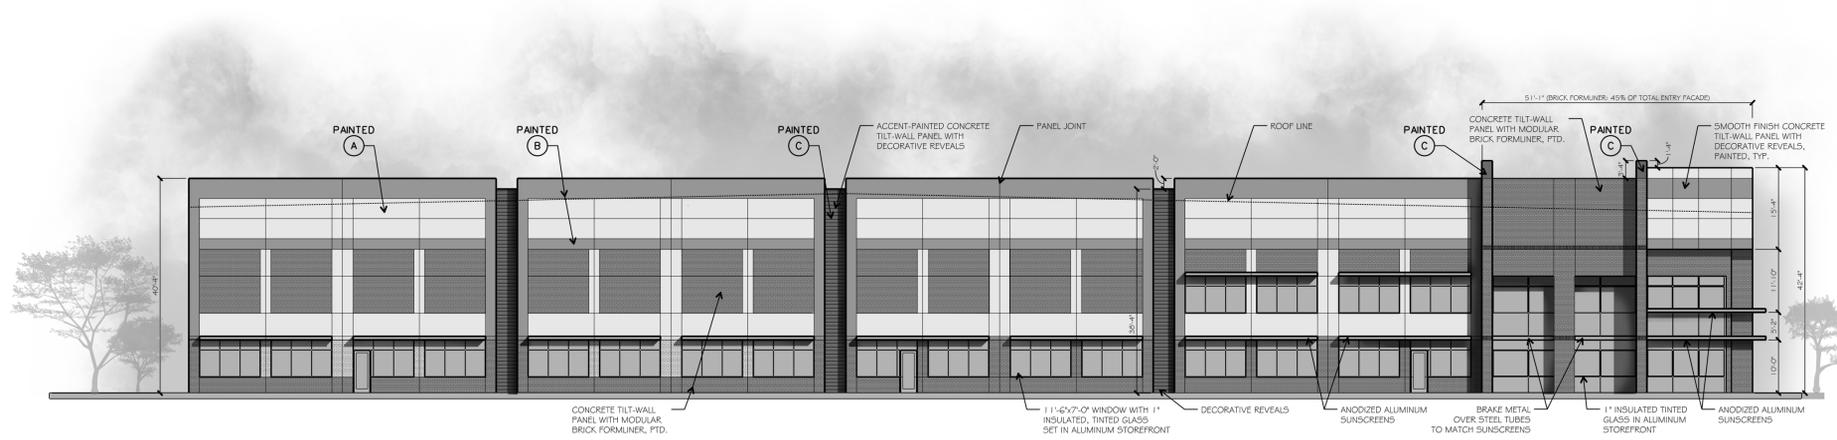

1 SOUTH ELEVATION
SCALE: 1/16"=1'-0"
(VIEW FROM VALLEY VIEW LN)

drawn:
B.P. PROSS
MARK W. PROSS
DATE
02/11/19


#	DATE	DESCRIPTION



pross design group, incorporated
5010 Harvest Hill Road, Suite 100, Dallas, Texas 75226, 972.7686.1400


PANATTONI
VALLEY VIEW LN SPEC WAREHOUSE
FARMERS BRANCH, TEXAS

job no
1844
sheet
A3.0

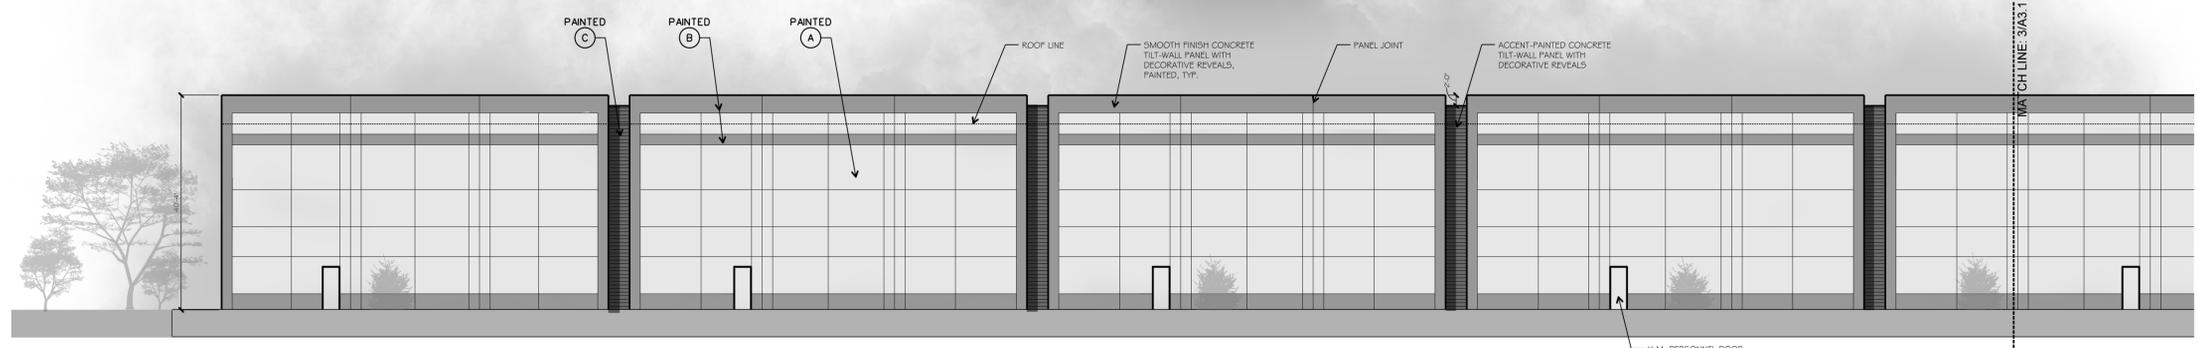


3 PARTIAL WEST ELEVATION
SCALE: 1/16"=1'-0"

PAINT SCHEME LEGEND				
A - BASE COLOR				
SHERWIN WILLIAMS - SW 7005 ALABASTER				
B - ACCENT COLOR 01				
SHERWIN WILLIAMS - SW 9162 AFRICAN GRAY				
C - ACCENT COLOR 02				
SHERWIN WILLIAMS - SW 7075 WED GRAY				
FACE BRICK FORMLINER				
PAINTED: SHERWIN WILLIAMS - SW 9162 AFRICAN GRAY				
FACADE MATERIAL CALCULATIONS				
	NORTH	SOUTH	EAST	WEST
1. TOTAL FACADE SQ. FT.	11,935.1 FT²	11,935.1 FT²	25,596.3 FT²	25,112 FT²
2. FACADE SQ. FT. EXCLUDING DOORS AND WINDOWS	10,987.9 FT²	9,721.5 FT²	19,873.67 FT²	24,921.4 FT²
3. DOORS AND WINDOWS	947.2 FT² (7.9%)	2,213.6 FT² (18.5%)	5,724.63 FT² (22.4%)	190.6 FT² (7.7%)
4. METAL	29.9 FT² (3%)	196.8 FT² (1.7%)	72.7 FT² (3%)	0 FT²
5. BRICK FORMLINER	0 FT²	3,525.9 FT² (29.5%)	1,697.4 FT² (6.6%)	0 FT²
6. CONCRETE (TILT-WALL)	10,956 FT² (91.8%)	9,996.8 FT² (80.3%)	16,103.6 FT² (70.7%)	24,921.4 FT² (99.3%)

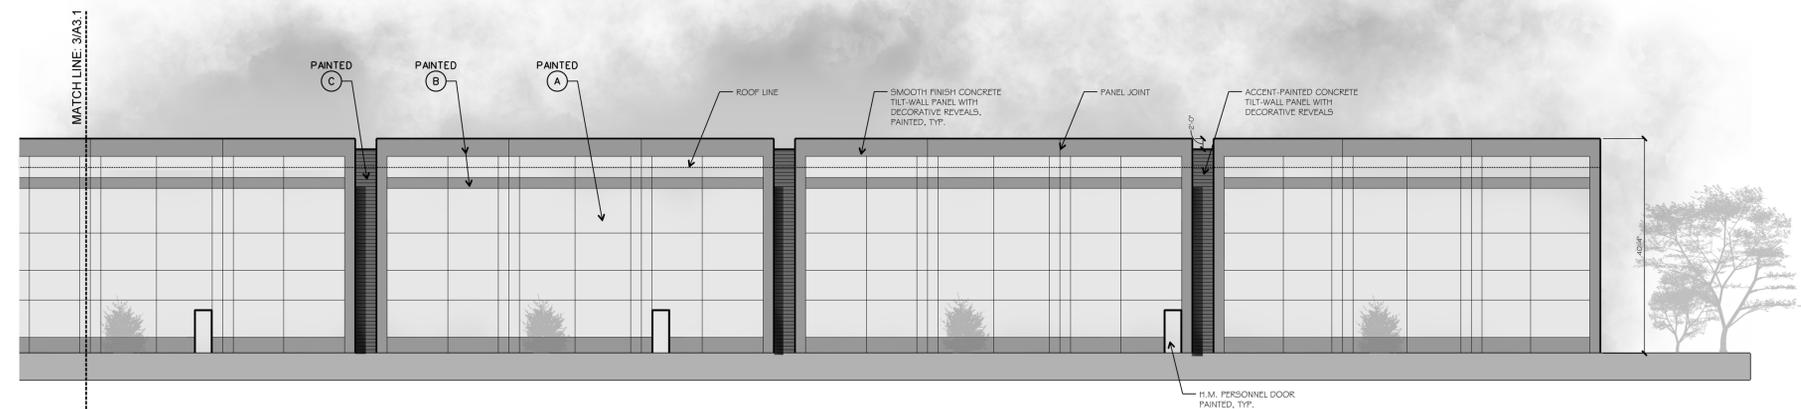

2 PARTIAL WEST ELEVATION
SCALE: 1/16"=1'-0"

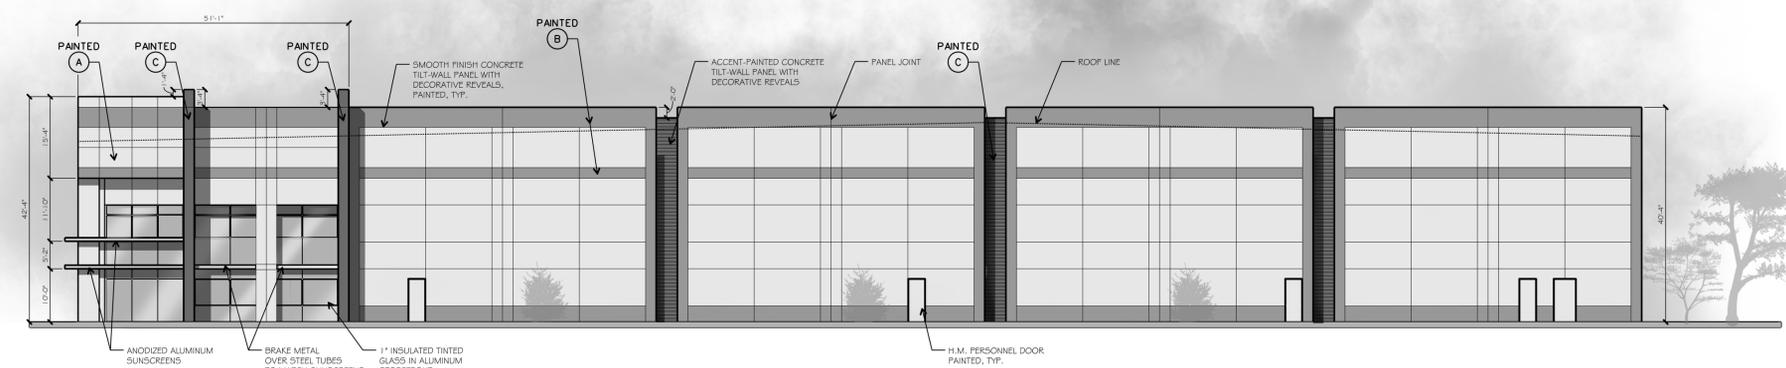

1 NORTH ELEVATION
SCALE: 1/16"=1'-0"
(VIEW FROM KEENEN BRIDGE RD.)

#	DATE	DESCRIPTION



PANATTONI
VALLEY VIEW LN SPEC WAREHOUSE
FARMERS BRANCH, TEXAS