


DOUGLASS RESIDENCE
13416 BRIARBROOK
FARMERS BRANCH, TEXAS

FOR
MR. AND MRS. DOUGLASS
FARMERS BRANCH, TEXAS

NOT
FOR
CONSTRUCTION
ISSUED
FOR
REVIEW
ONLY

Sheet Number:
A0.01

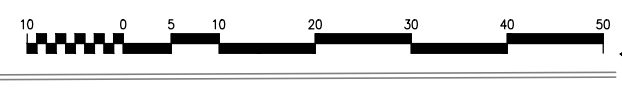


01

OVERALL SITE LAYOUT PLAN - ARCHITECTURAL

The above drawings and specifications, and ideas, designs and arrangements represented thereby are and shall remain the property of the architect and no part thereof shall be copied, disclosed to others or used in connection with any other work or project other than the specific project for which they have been prepared and developed, without the written consent of the architect. Visual contact with these drawings or specifications shall constitute conclusive evidence of acceptance of these restrictions.

DOCUMENTS REDUCED TO 50% OF ORIGINALLY INTENDED PLOT SCALE

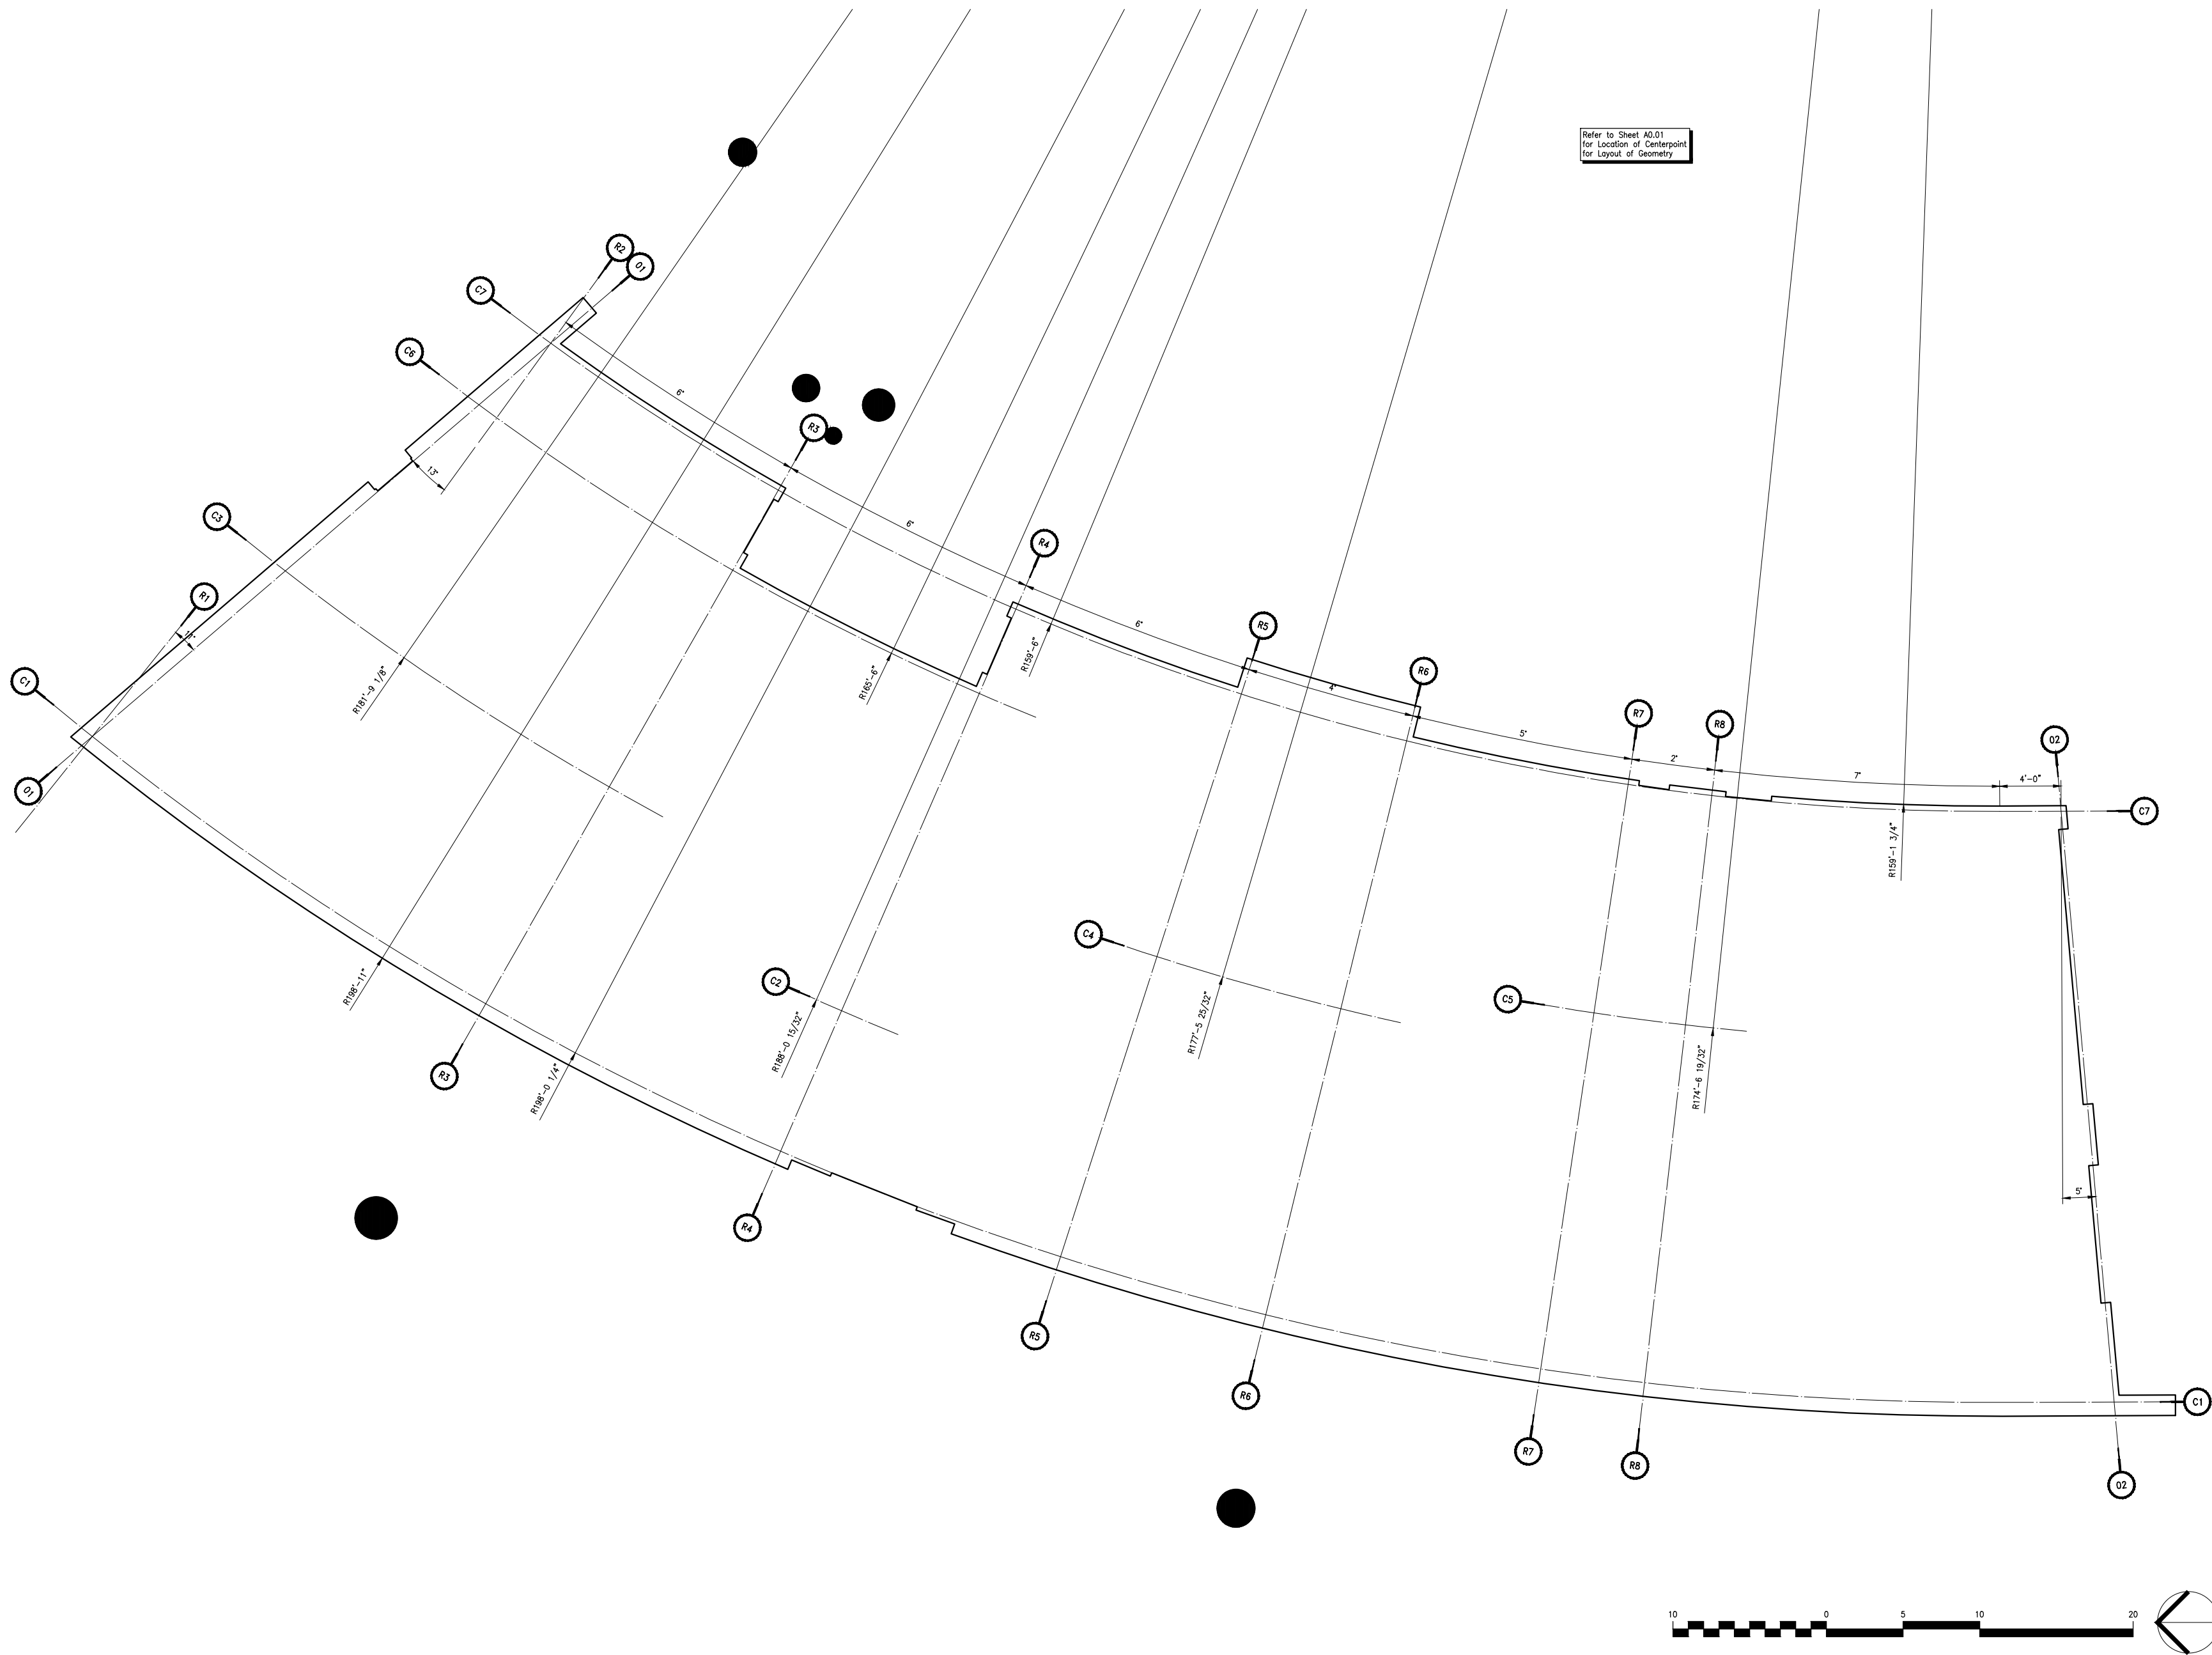

WRS
White Rock Studio, LLC
1407 San Saba Drive
Dallas, Texas 75218
Office: 214.763.8416

PRELIMINARY
DOCUMENT
ISSUED
BY
W. ANTHONY EEDS
11-1998

Constructability by Design

DOUGLASS RESIDENCE
13416 BRIARBROOK
FARMERS BRANCH, TEXAS
FOR
MR. AND MRS. DOUGLASS
FARMERS BRANCH, TEXAS

Issue / Revision Dates:

NOT
FOR
CONSTRUCTION
ISSUED
FOR
REVIEW
ONLY

Issue Date: May 10, 2014
Project Number: 00201
Drawn By: WAE
Checked By: WAE
Sheet Contents:

Sheet Number:

A1.00

01

FIRST FLOOR GEOMETRIC LAYOUT PLAN - ARCHITECTURAL

Sheet File Name: Farmers Branch\Glenn and Susan\Draw\Plot-A0101.dwg
The above drawings and specifications, and ideas, designs and arrangements represented thereby are and shall remain the property of the architect and no part thereof shall be copied, disclosed to others or used in connection with any other work or project other than the specific project for which they have been prepared and developed, without the written consent of the architect. Visual contact with these drawings or specifications shall constitute conclusive evidence of acceptance of these restrictions.

Full Size Scale: 1/4" = 1'-0" Half Size Scale: 1/8" = 1'-0"
DOCUMENTS REDUCED TO 50% OF ORIGINALLY INTENDED PLOT SCALE

DOUGLASS RESIDENCE
13416 BRIARBROOK
FARMERS BRANCH, TEXAS
FOR
MR. AND MRS. DOUGLASS
FARMERS BRANCH, TEXAS


Issue / Revision Dates:

NOT
FOR
CONSTRUCTION
ISSUED
FOR
REVIEW
ONLY

Issue Date: May 10, 2014
Project Number: 00201
Drawn By: WAE
Checked By: WAE
Sheet Contents:

Sheet Number:

A1.01

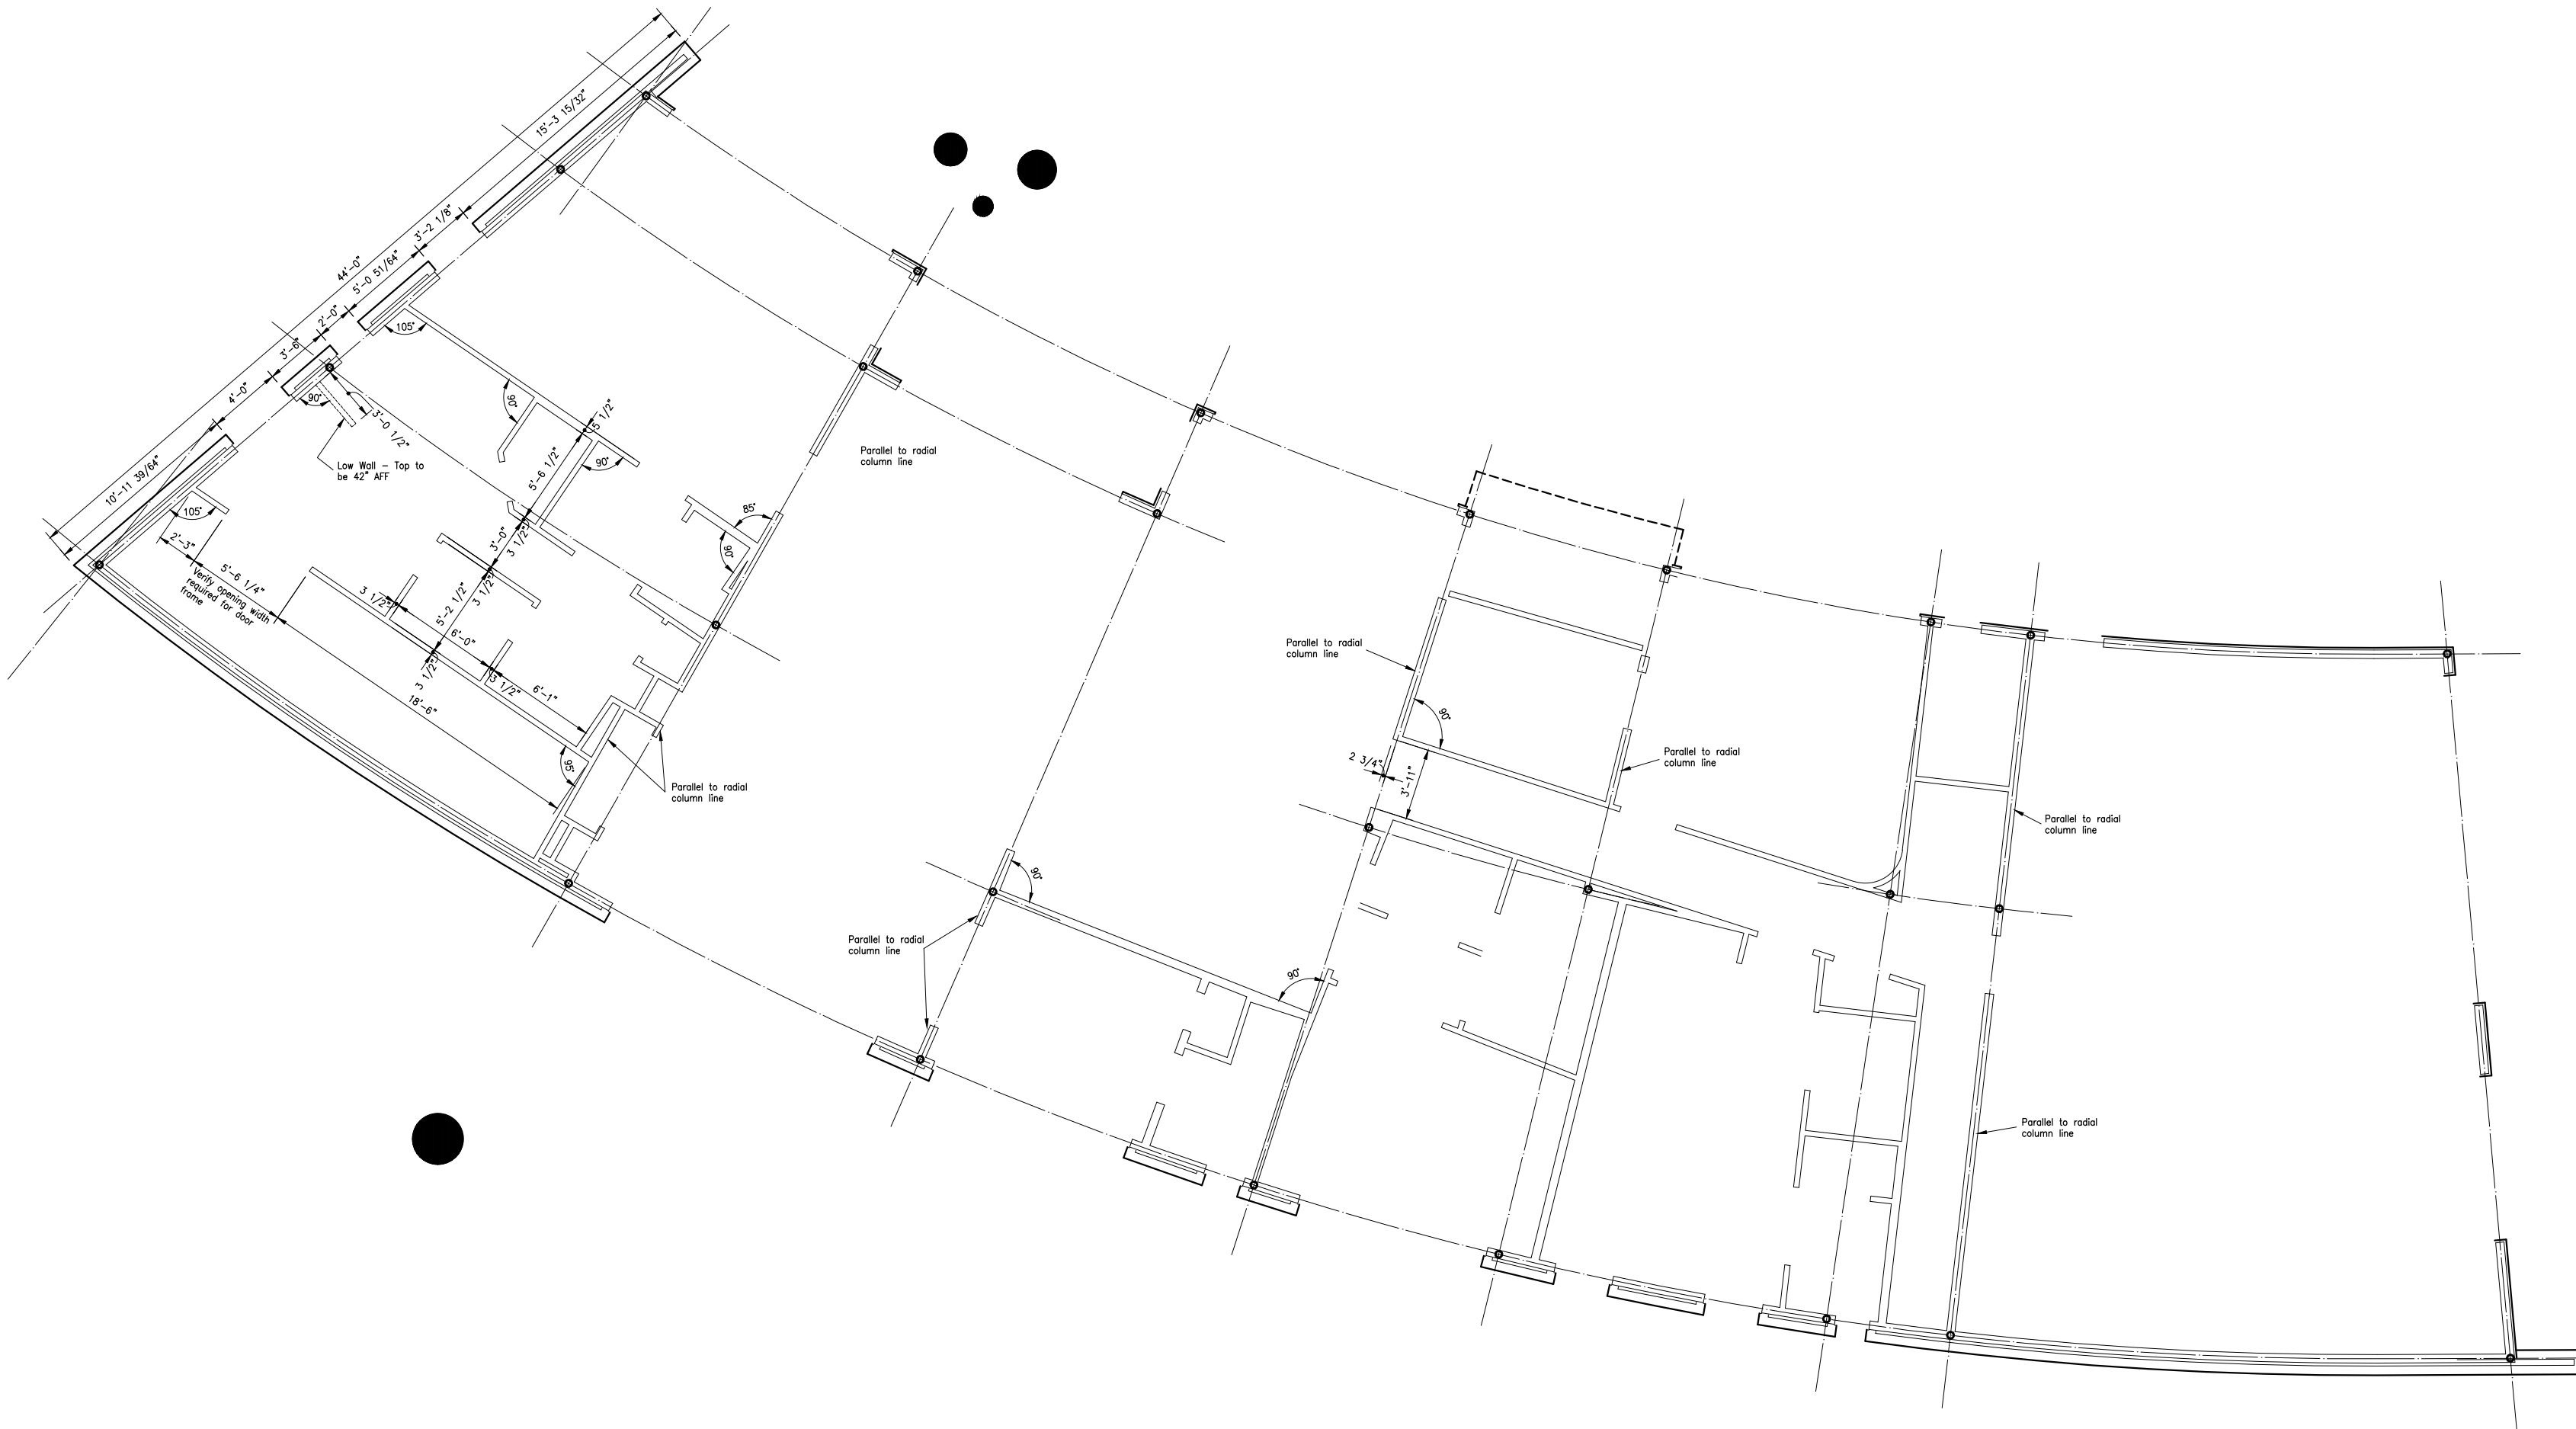

01

FIRST FLOOR DIMENSIONAL LAYOUT PLAN - ARCHITECTURAL

The above drawings and specifications, and ideas, designs and arrangements represented thereby are and shall remain the property of the architect and no part thereof shall be copied, disclosed to others or used in connection with any other work or project other than the specific project for which they have been prepared and developed, without the written consent of the architect. Visual contact with these drawings or specifications shall constitute conclusive evidence of acceptance of these restrictions.

Full Size Scale: 1/4" = 1'-0" Half Size Scale: 1/8" = 1'-0"
DOCUMENTS REDUCED TO 50% OF ORIGINALLY INTENDED PLOT SCALE

DOUGLASS RESIDENCE
13416 BRIARBROOK
FARMERS BRANCH, TEXAS
FOR
MR. AND MRS. DOUGLASS
FARMERS BRANCH, TEXAS


Issue / Revision Dates:

NOT
FOR
CONSTRUCTION
ISSUED
FOR
REVIEW
ONLY

Issue Date: May 10, 2014
Project Number: 00201
Drawn By: WAE
Checked By: WAE
Sheet Contents:

Sheet Number:

A1.02

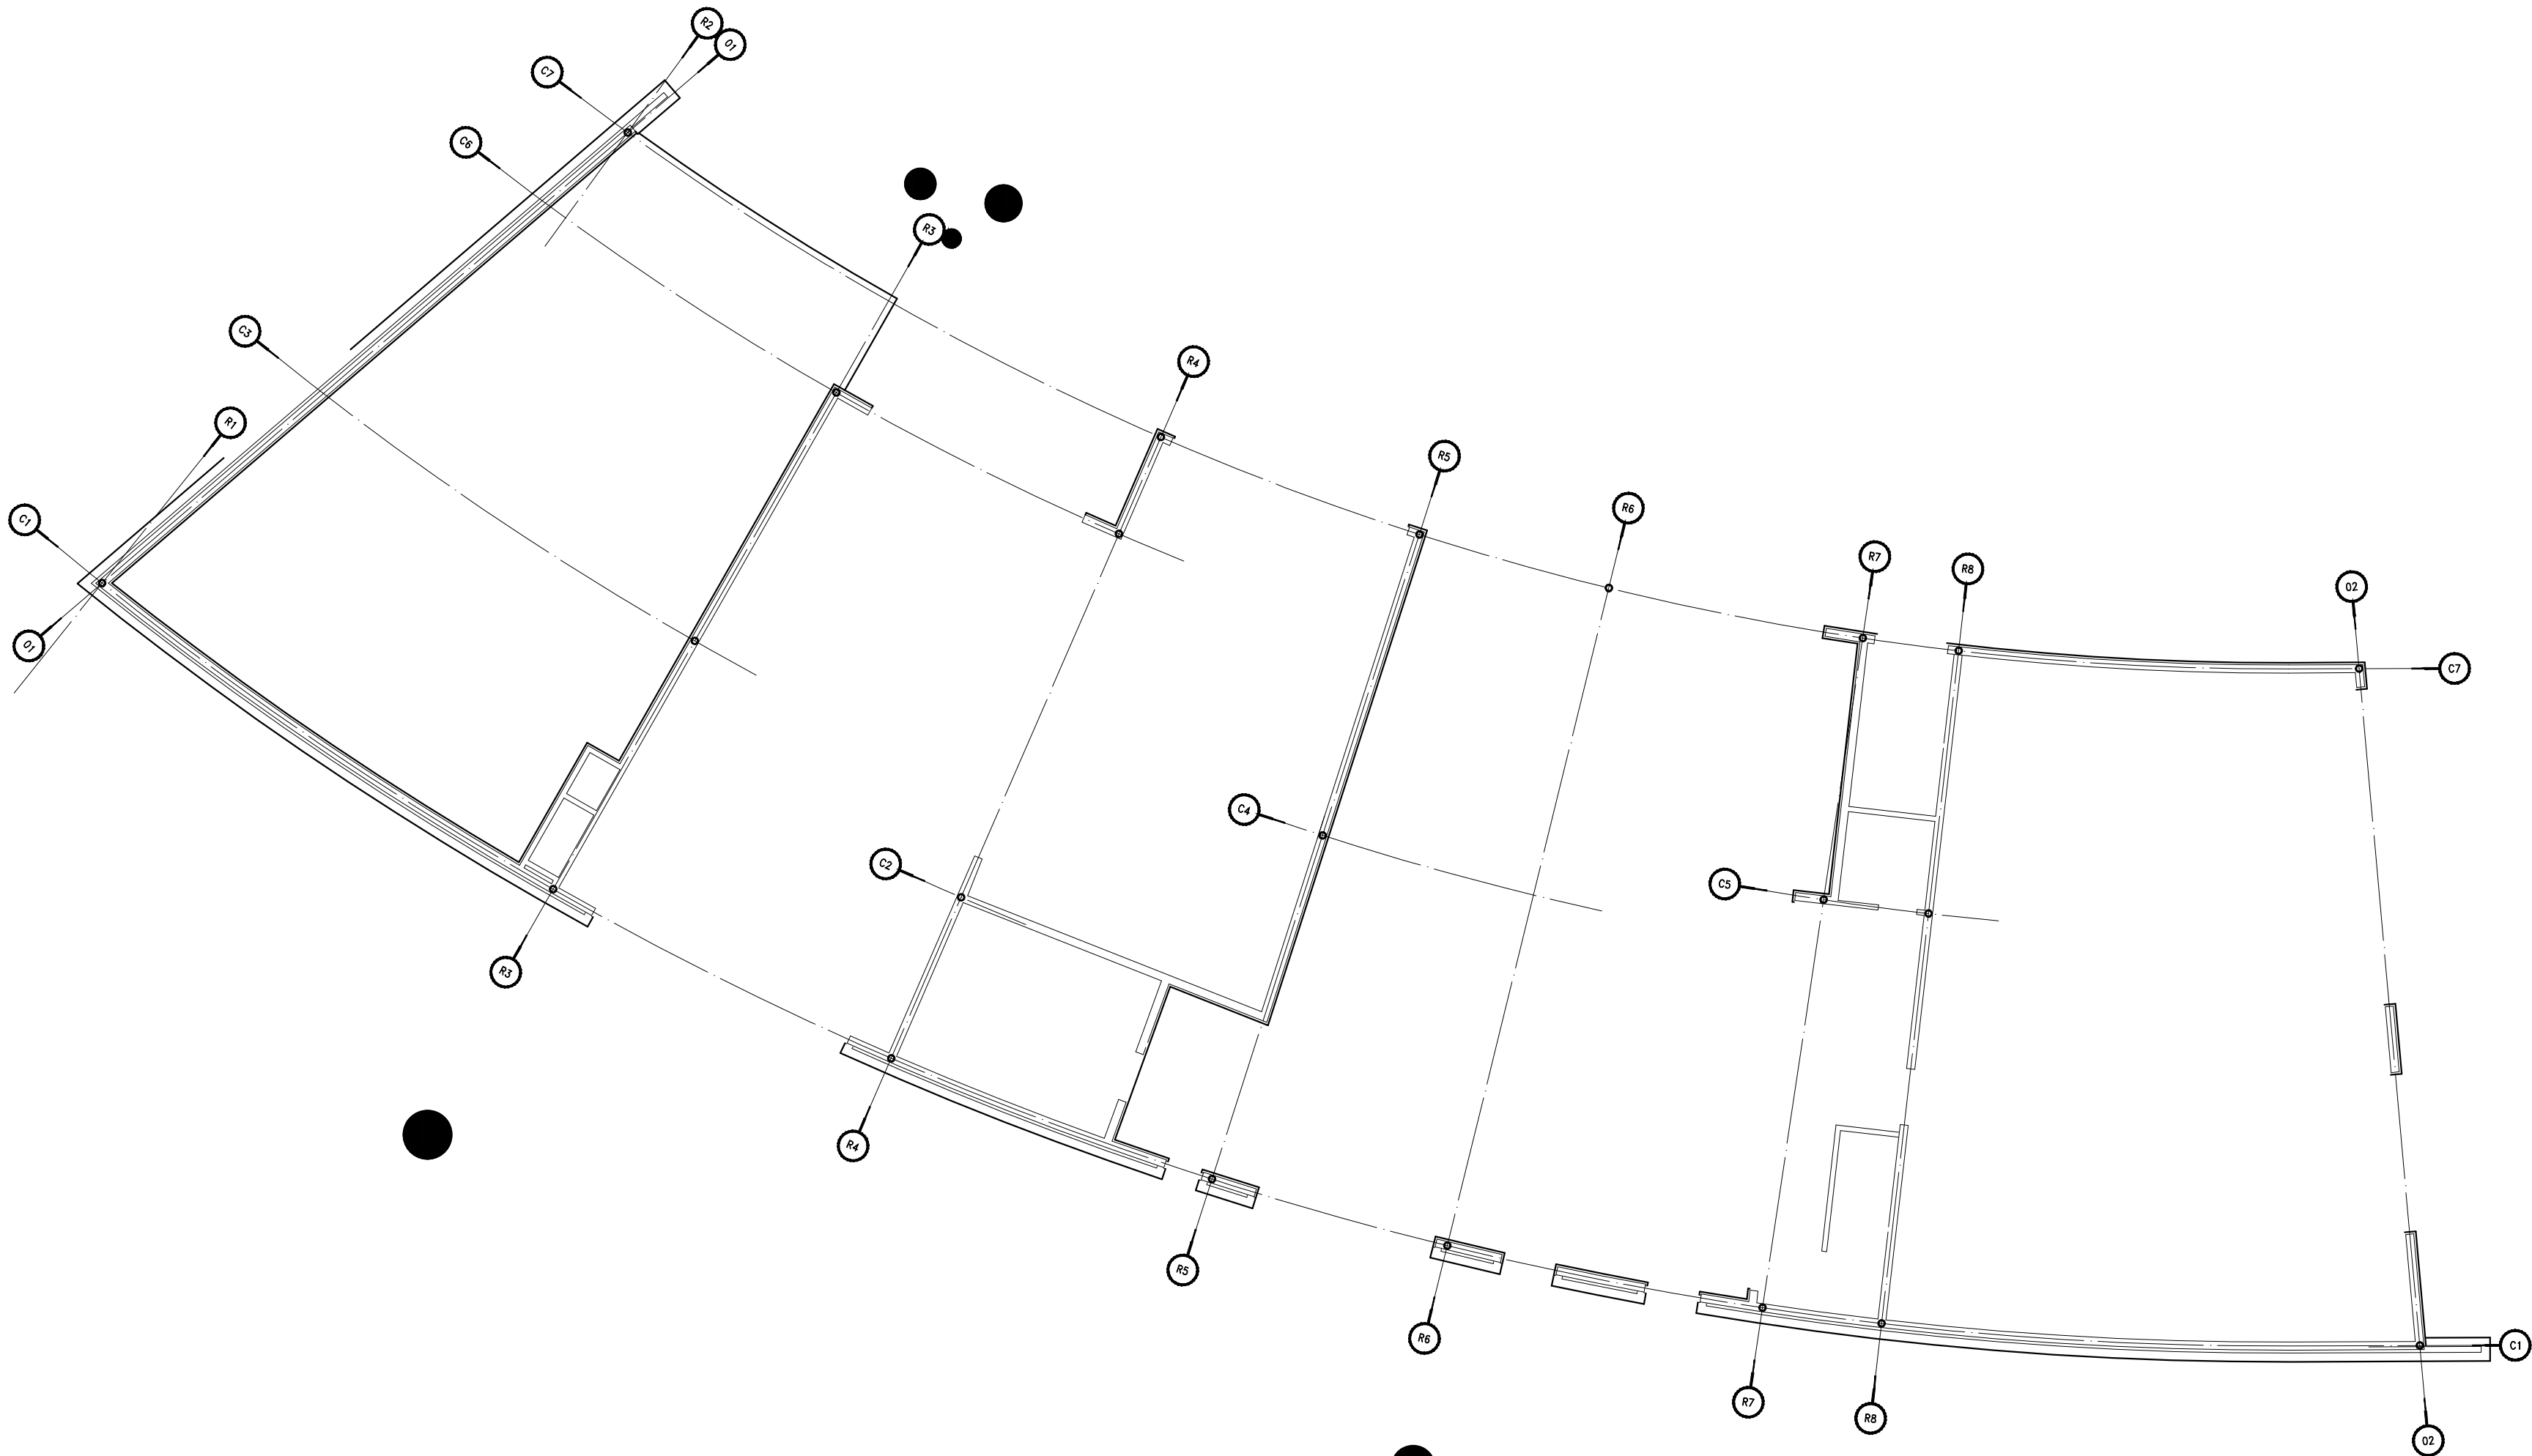


O1 SECOND FLOOR / LOW ROOF DIMENSIONAL LAYOUT PLAN - ARCHITECTURAL

Sheet File Name: Farmers Branch\Glen and Susan\Draw\PL01-A0102.dwg
The above drawings and specifications, and ideas, designs and arrangements represented thereby are and shall remain the property of the architect and no part thereof shall be copied, disclosed to others or used in connection with any other work or project other than the specific project for which they have been prepared and developed, without the written consent of the architect. Visual contact with these drawings or specifications shall constitute conclusive evidence of acceptance of these restrictions.

Full Size Scale: 1/4" = 1'-0" Half Size Scale: 1/8" = 1'-0"

DOCUMENTS REDUCED TO 50% OF ORIGINALLY INTENDED PLOT SCALE

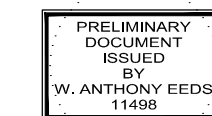

DOUGLASS RESIDENCE
13416 BRIARBROOK
FARMERS BRANCH, TEXAS

FOR
MR. AND MRS. DOUGLASS
FARMERS BRANCH, TEXAS

NOT
FOR
CONSTRUCTION
ISSUED
FOR
REVIEW
ONLY

Sheet Number:

Sheet Number: **A2.0**

01

FIRST FLOOR PLAN - ARCHITECTURAL

Sheet File Name: Farmers Branch\Glenn and Susan\Draw\Plot-A0201.dwg

Full Size Scale: 1/4" = 1'-0" Half Size Scale: 1/8" = 1'-0"

DOUGLASS RESIDENCE
13416 BRIARBROOK
FARMERS BRANCH, TEXAS
FOR
MR. AND MRS. DOUGLASS
FARMERS BRANCH, TEXAS


Issue / Revision Dates:

NOT
FOR
CONSTRUCTION
ISSUED
FOR
REVIEW
ONLY

Issue Date: May 10, 2014
Project Number: 00201
Drawn By: WAE
Checked By: WAE
Sheet Contents:

Sheet Number:

A2.02

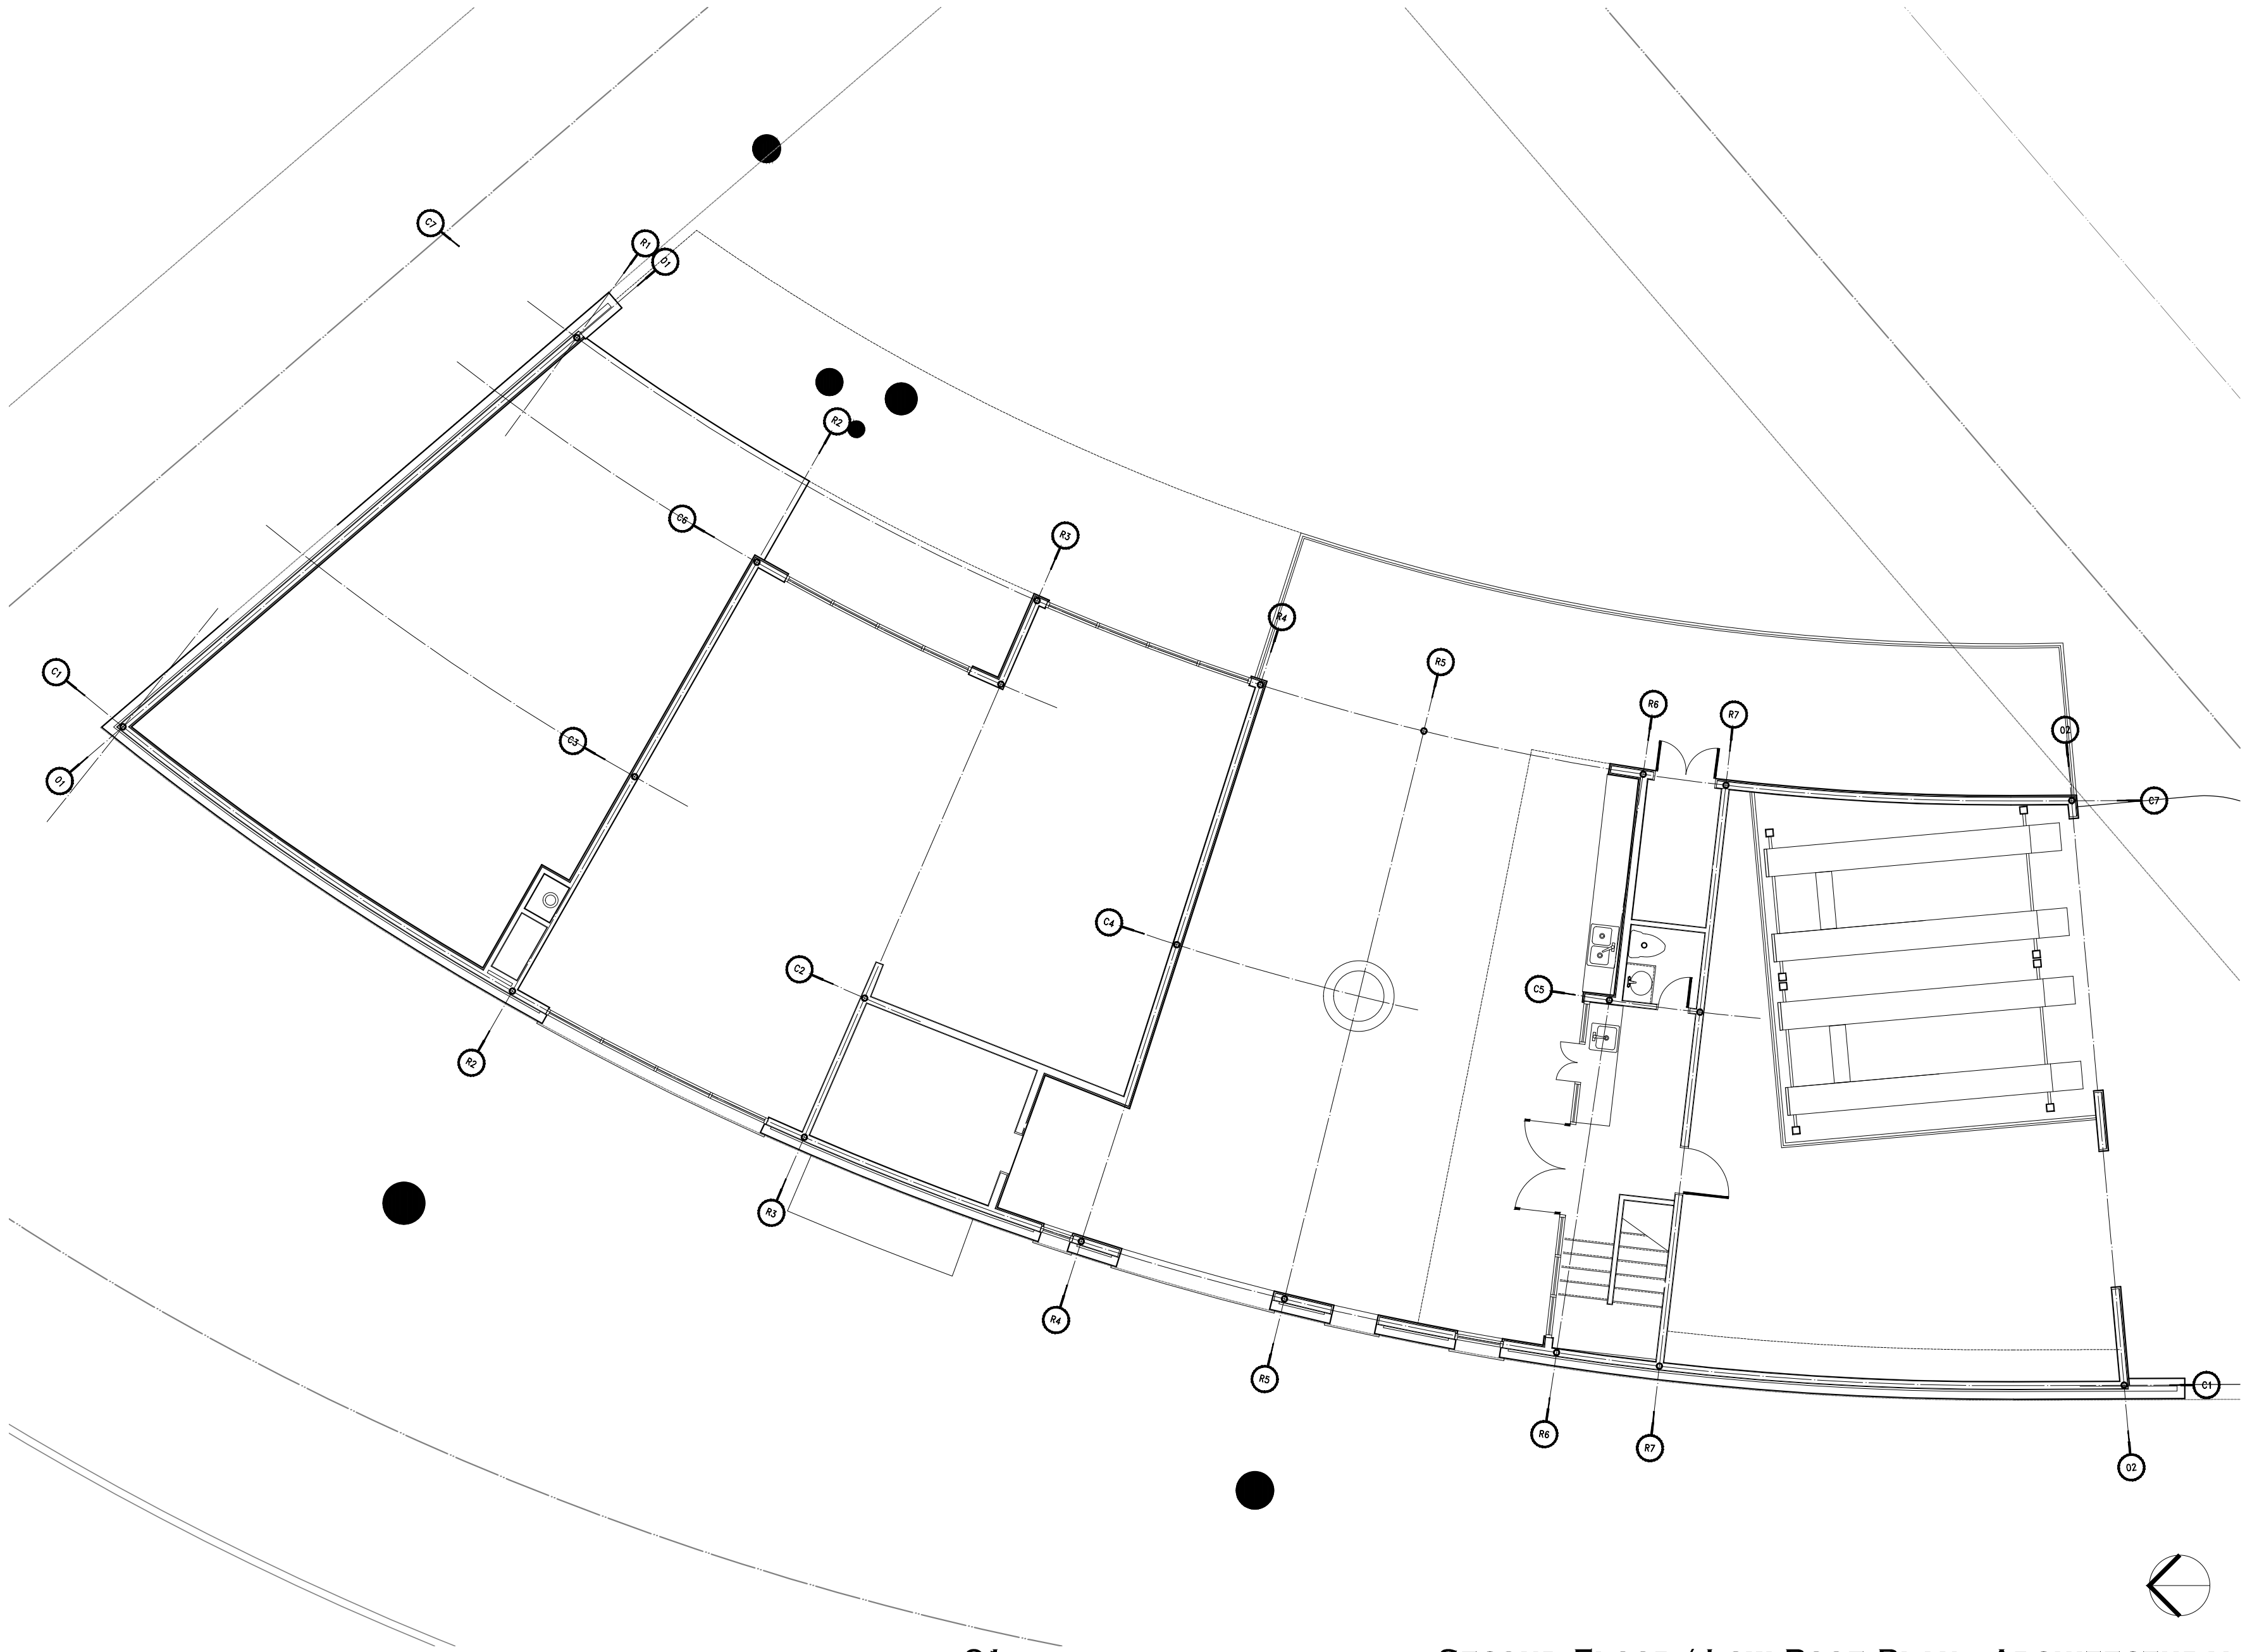

01

SECOND FLOOR / LOW ROOF PLAN - ARCHITECTURAL

The above drawings and specifications, and ideas, designs and arrangements represented thereby are and shall remain the property of the architect and no part thereof shall be copied, disclosed to others or used in connection with any other work or project other than the specific project for which they have been prepared and developed, without the written consent of the architect. Visual contact with these drawings or specifications shall constitute conclusive evidence of acceptance of these restrictions.

Full Size Scale: 1/4" = 1'-0" Half Size Scale: 1/8" = 1'-0"
DOCUMENTS REDUCED TO 50% OF ORIGINALLY INTENDED PLOT SCALE

DOUGLASS RESIDENCE
13416 BRIARBROOK
FARMERS BRANCH, TEXAS
FOR
MR. AND MRS. DOUGLASS
FARMERS BRANCH, TEXAS


Issue / Revision Dates:

NOT
FOR
CONSTRUCTION
ISSUED
FOR
REVIEW
ONLY

Issue Date: May 10, 2014
Project Number: 00201
Drawn By: WAE
Checked By: WAE
Sheet Contents:

Sheet Number:

A2.03

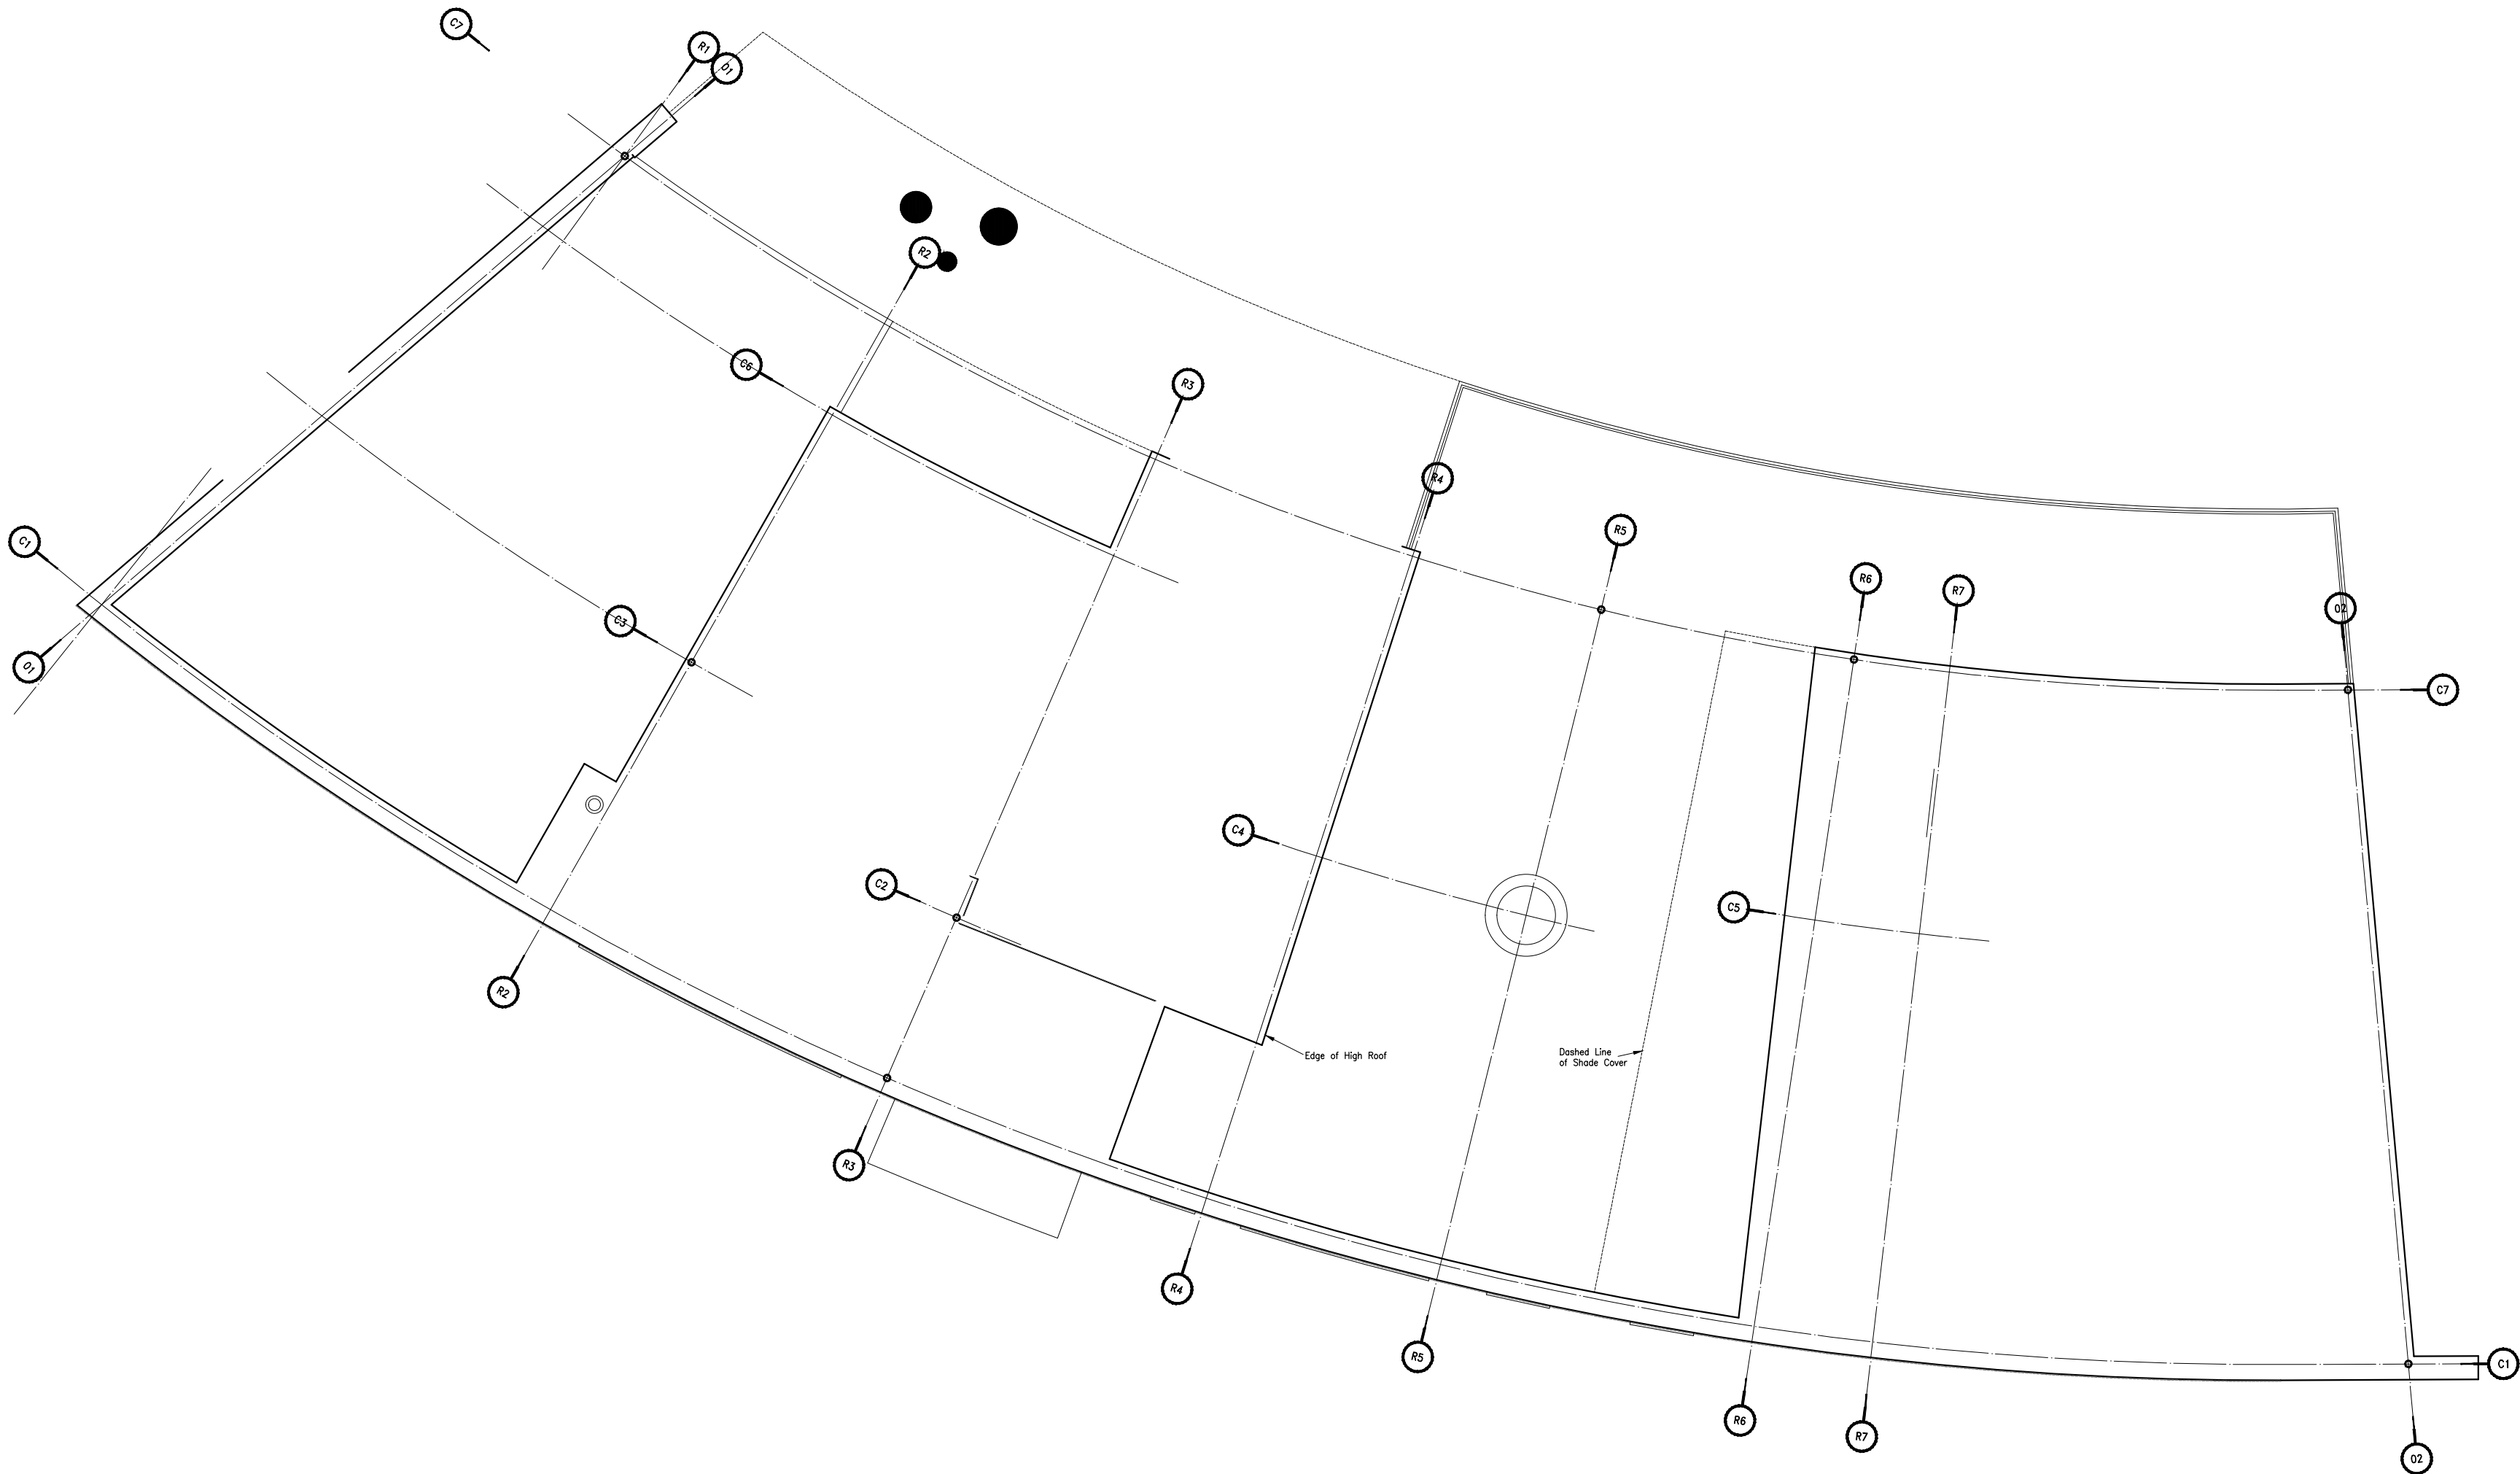


01

HIGH ROOF PLAN - ARCHITECTURAL

Sheet File Name: Farmers Branch\Glenn and Susan\Draw\PL01-A0203.dwg
The above drawings and specifications, and ideas, designs and arrangements represented thereby are and shall remain the property of the architect and no part thereof shall be copied, disclosed to others or used in connection with any other work or project other than the specific project for which they have been prepared and developed, without the written consent of the architect. Visual contact with these drawings or specifications shall constitute conclusive evidence of acceptance of these restrictions.


Full Size Scale: 1/4" = 1'-0" Half Size Scale: 1/8" = 1'-0"
DOCUMENTS REDUCED TO 50% OF ORIGINALLY INTENDED PLOT SCALE

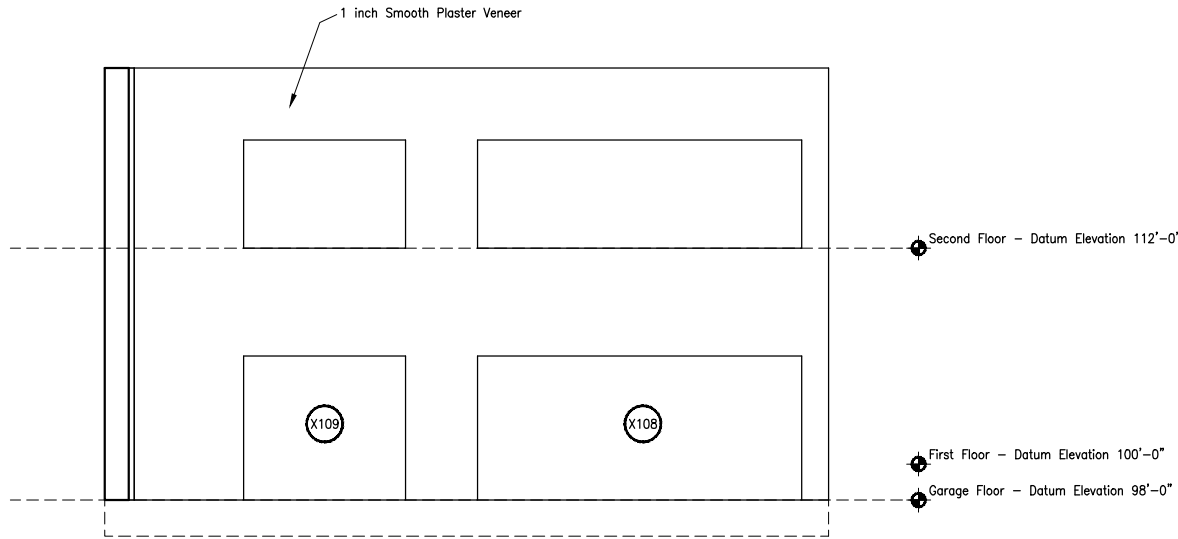

02

SIDE (SOUTHWEST) ELEVATION - ARCHITECTURAL

Full Size Scale: 3/16" = 1'-0" Half Size Scale: 3/32" = 1'-0"

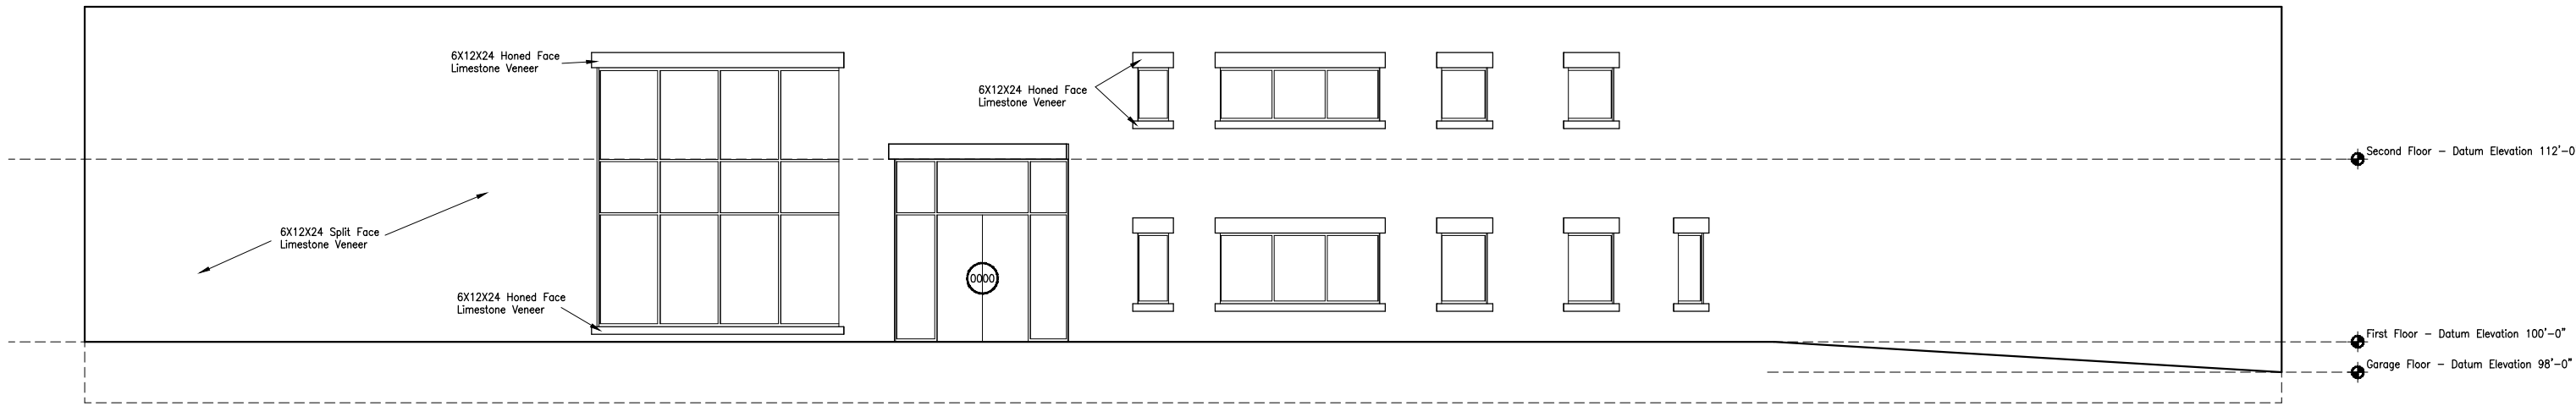

01

FRONT (NORTHWEST) ELEVATION - ARCHITECTURAL

Full Size Scale: 3/16" = 1'-0" Half Size Scale: 3/32" = 1'-0"

The above drawings and specifications, and ideas, designs and arrangements represented thereby are and shall remain the property of the architect and no part thereof shall be copied, disclosed to others or used in connection with any other work or project other than the specific project for which they have been prepared and developed, without the written consent of the architect. Visual contact with these drawings or specifications shall constitute conclusive evidence of acceptance of these restrictions.

DOCUMENTS REDUCED TO 50% OF ORIGINALLY INTENDED PLOT SCALE

DOUGLASS RESIDENCE
13416 BRIARBROOK
FARMERS BRANCH, TEXAS
FOR
MR. AND MRS. DOUGLASS
FARMERS BRANCH, TEXAS


Issue / Revision Dates:

NOT
FOR
CONSTRUCTION
ISSUED
FOR
REVIEW
ONLY

Issue Date: May 10, 2014
Project Number: 00201
Drawn By: WAE
Checked By: WAE
Sheet Contents:

Sheet Number:

A3.01

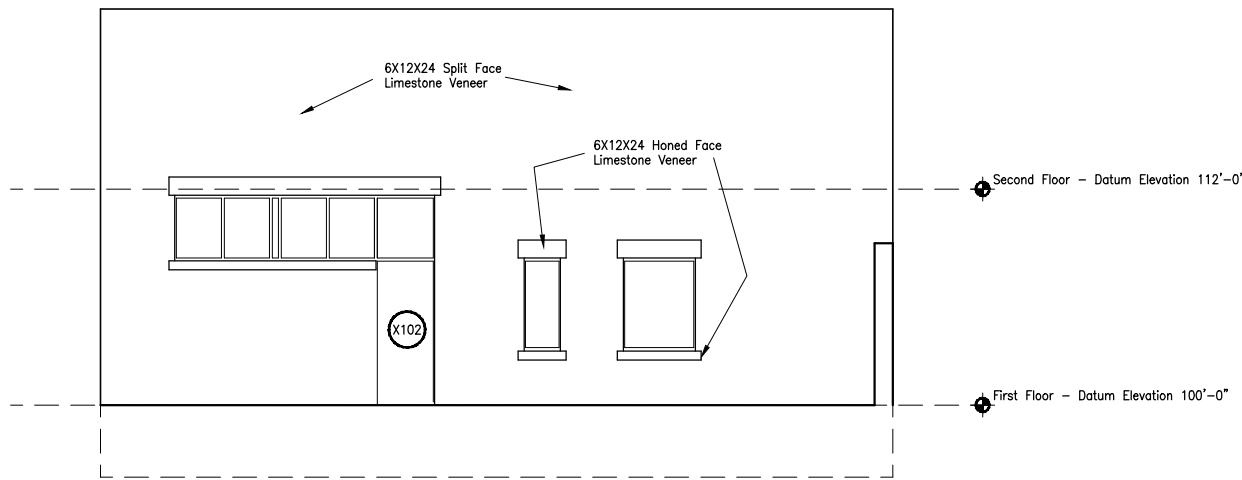


02

SIDE (NORTHEAST) ELEVATION - ARCHITECTURAL

Full Size Scale: 3/16" = 1'-0" Half Size Scale: 3/32" = 1'-0"

DOUGLASS RESIDENCE
13416 BRIARBROOK
FARMERS BRANCH, TEXAS
FOR
MR. AND MRS. DOUGLASS
FARMERS BRANCH, TEXAS

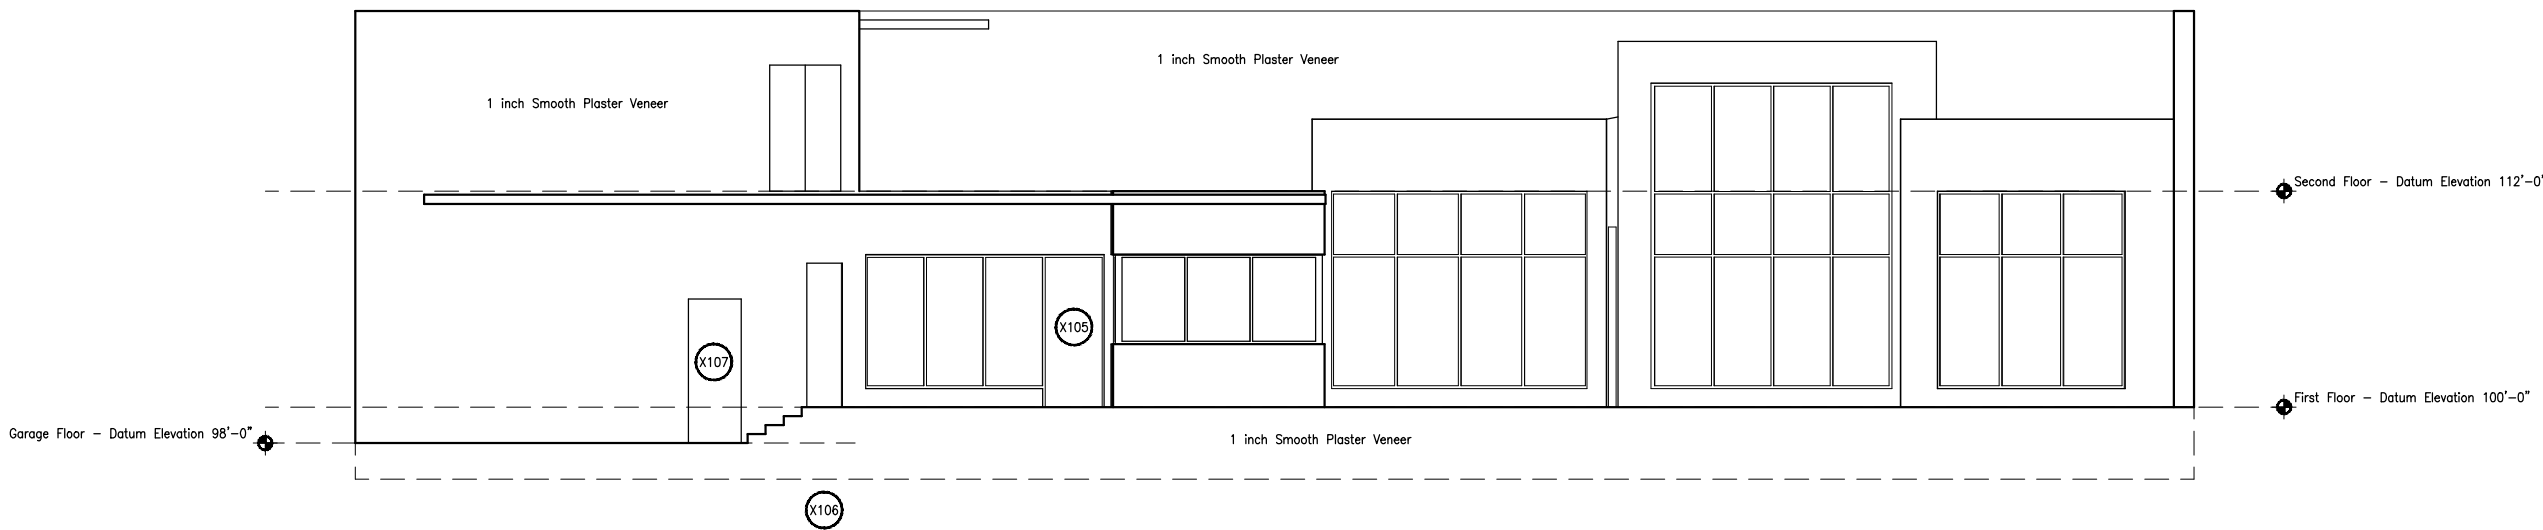

01

REAR (SOUTHEAST/GOLF COURSE) ELEVATION - ARCHITECTURAL

Full Size Scale: 3/16" = 1'-0" Half Size Scale: 3/32" = 1'-0"

The above drawings and specifications, and ideas, designs and arrangements represented thereby are and shall remain the property of the architect and no part thereof shall be copied, disclosed to others or used in connection with any other work or project other than the specific project for which they have been prepared and developed, without the written consent of the architect. Visual contact with these drawings or specifications shall constitute conclusive evidence of acceptance of these restrictions.

DOCUMENTS REDUCED TO 50% OF ORIGINALLY INTENDED PLOT SCALE


Issue / Revision Dates:

NOT
FOR
CONSTRUCTION
ISSUED
FOR
REVIEW
ONLY

Issue Date: May 10, 2014
Project Number: 00201
Drawn By: WAE
Checked By: WAE
Sheet Contents:

Sheet Number:


A3.02

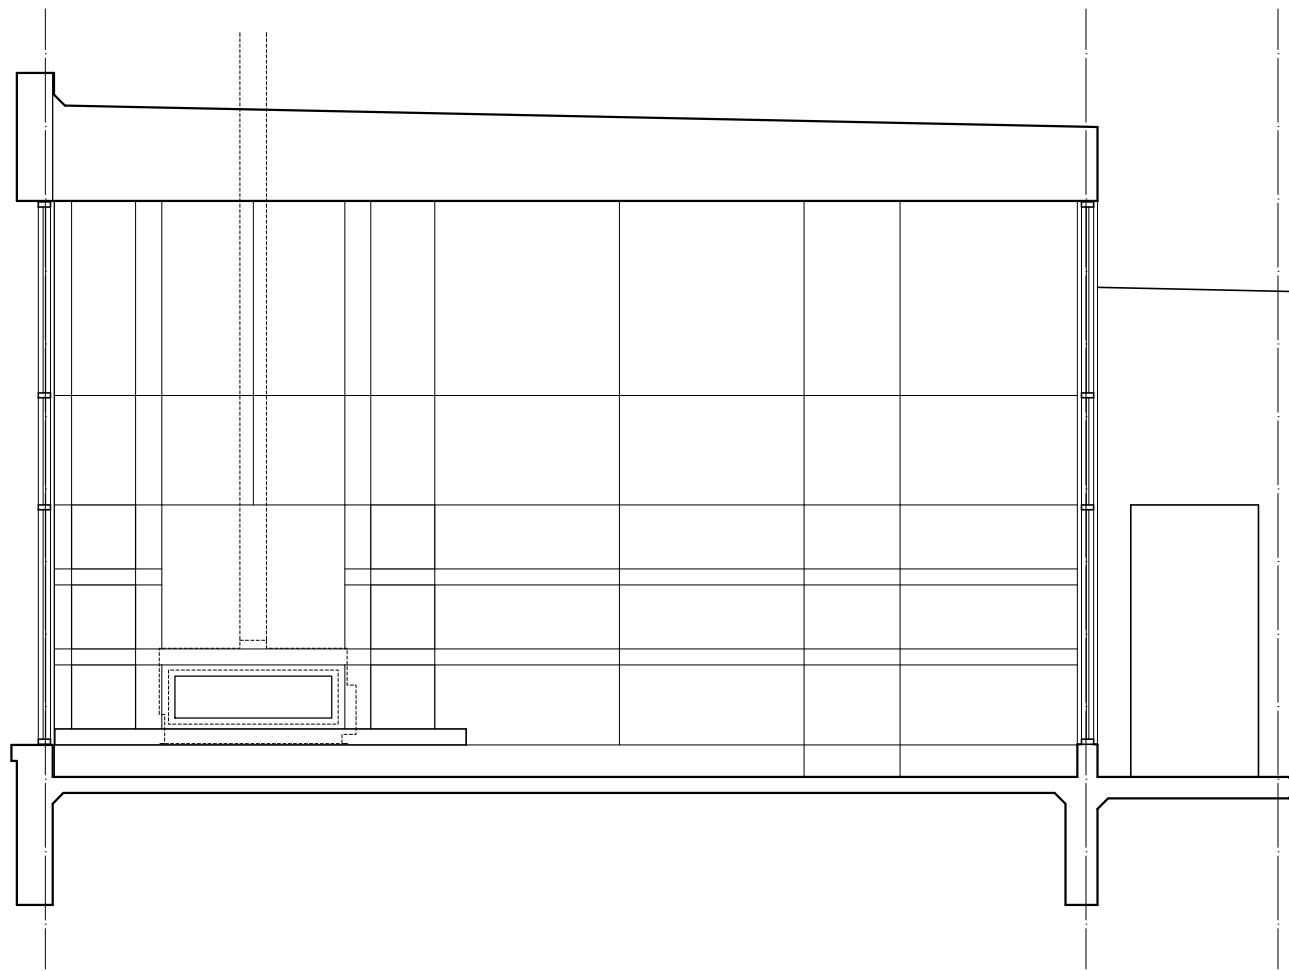

O2

BUILDING CROSS SECTION - ARCHITECTURAL

Full Size Scale: 3/8" = 1'-0" Half Size Scale: 3/16" = 1'-0"

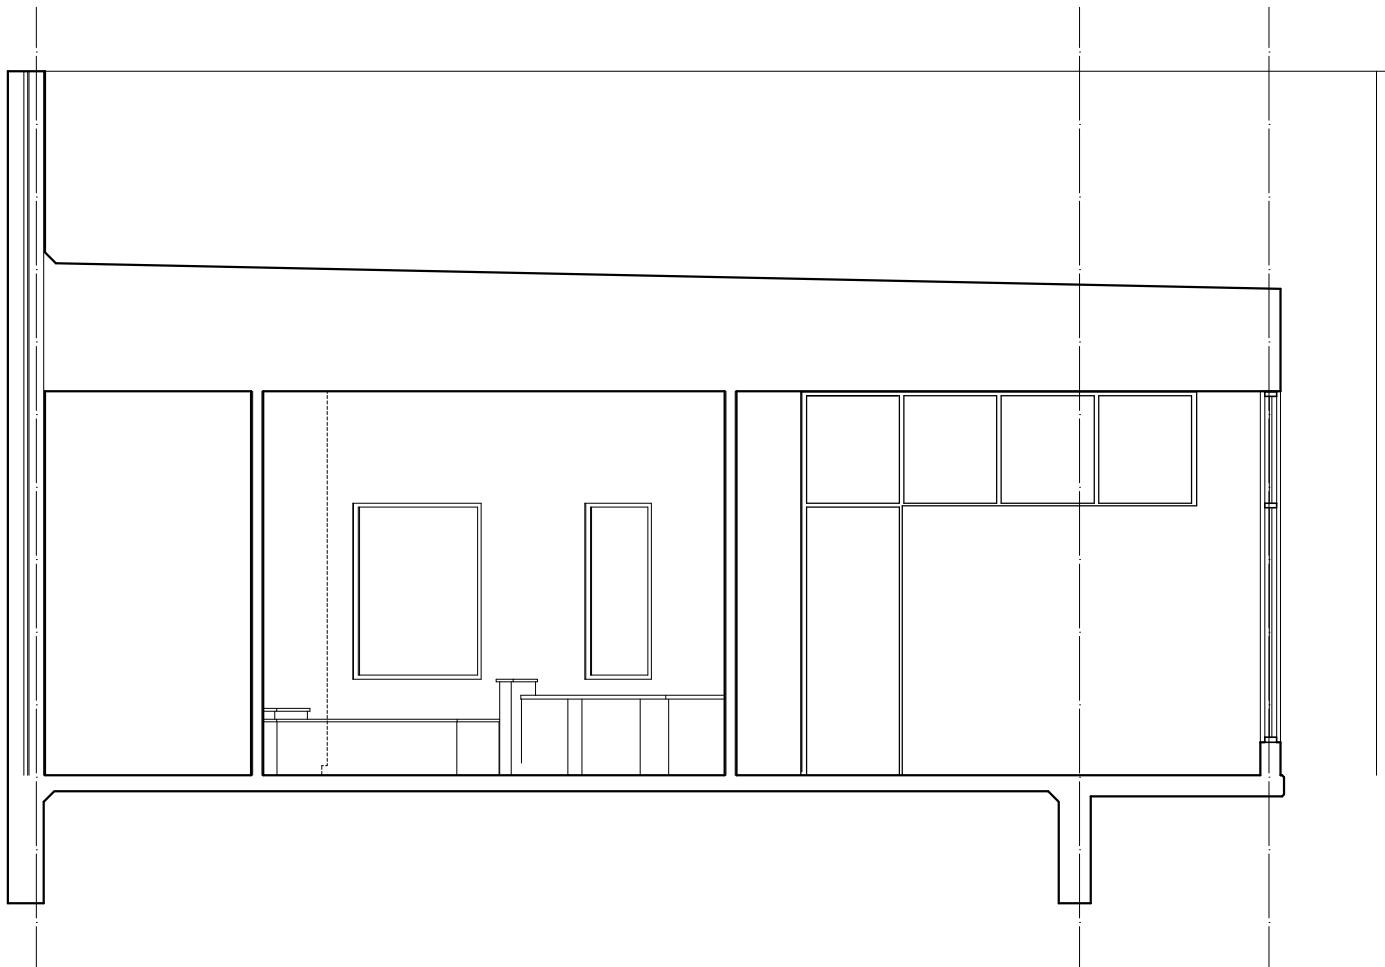

O1

BUILDING CROSS SECTION - ARCHITECTURAL

Full Size Scale: 3/8" = 1'-0" Half Size Scale: 3/16" = 1'-0"

Sheet File Name: Farmers Branch\Glenn and Susan\Draw\Plot-A0401.dwg
The above drawings and specifications, and ideas, designs and arrangements represented thereby are and shall remain the property of the architect and no part thereof shall be copied, disclosed to others or used in connection with any other work or project other than the specific project for which they have been prepared and developed, without the written consent of the architect. Visual contact with these drawings or specifications shall constitute conclusive evidence of acceptance of these restrictions.

DOCUMENTS REDUCED TO 50% OF ORIGINALLY INTENDED PLOT SCALE



PRELIMINARY
DOCUMENT
ISSUED
BY
W. ANTHONY EEDS
11498

Constructability by Design

DOUGLASS RESIDENCE
13416 BRIARBROOK
FARMERS BRANCH, TEXAS
FOR
MR. AND MRS. DOUGLASS
FARMERS BRANCH, TEXAS


Issue / Revision Dates:

NOT
FOR
CONSTRUCTION
ISSUED
FOR
REVIEW
ONLY

Issue Date: May 10, 2014
Project Number: 00201
Drawn By: WAE
Checked By: WAE
Sheet Contents:

Sheet Number:


A4.01

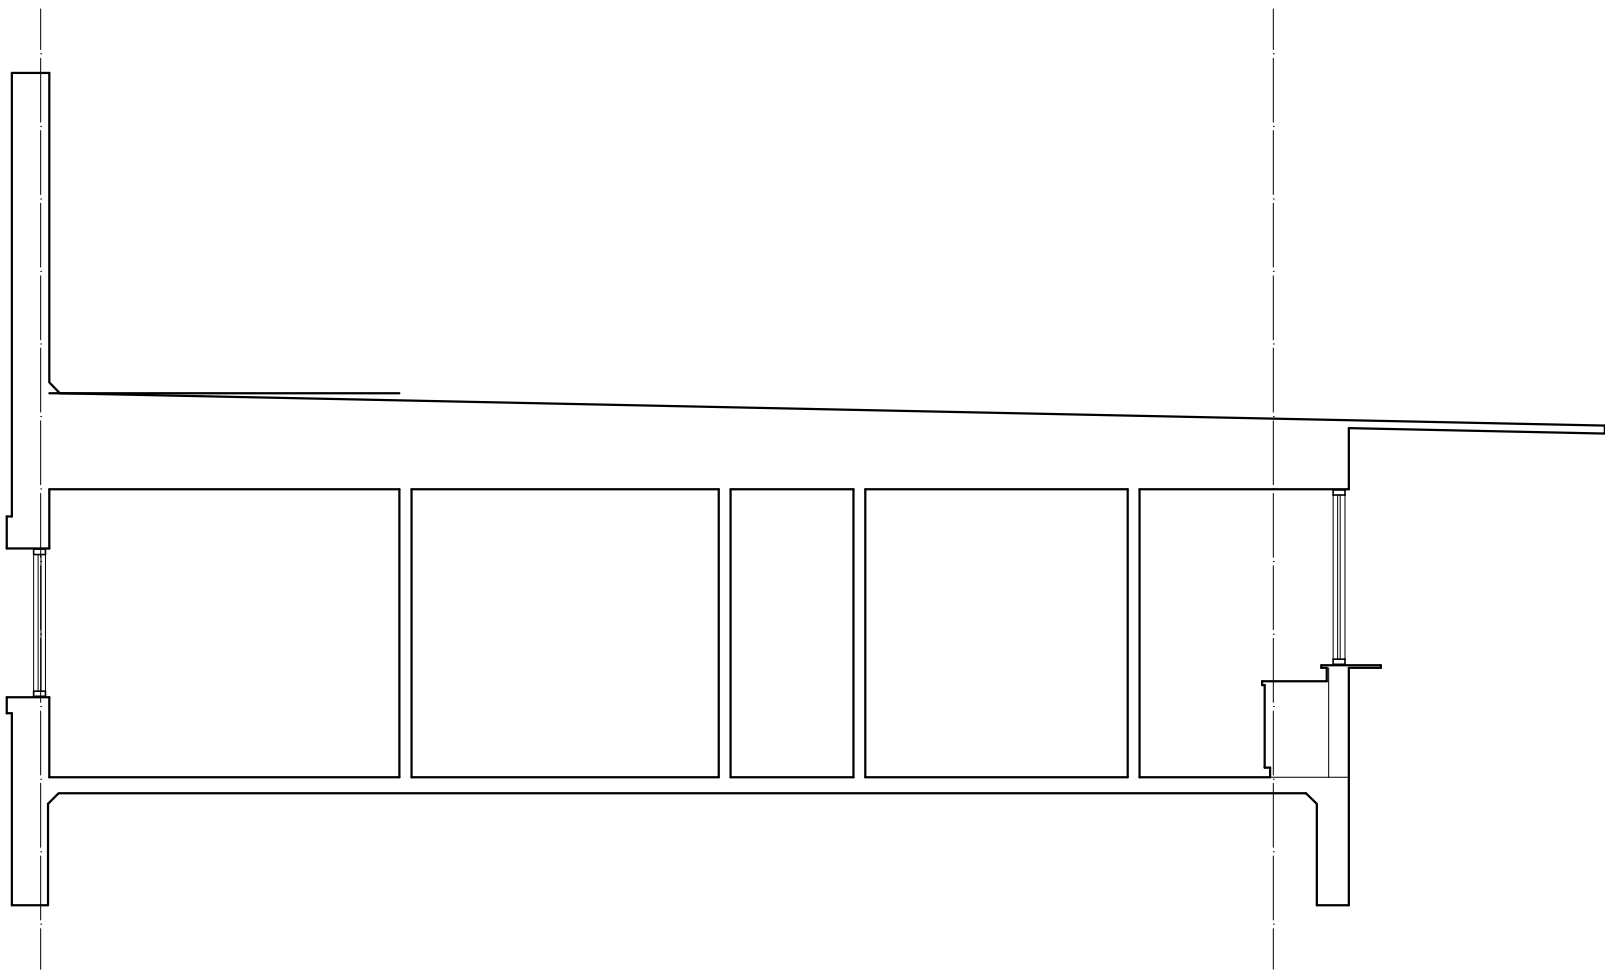

02

BUILDING CROSS SECTION - ARCHITECTURAL

Full Size Scale: 3/8" = 1'-0" Half Size Scale: 3/16" = 1'-0"

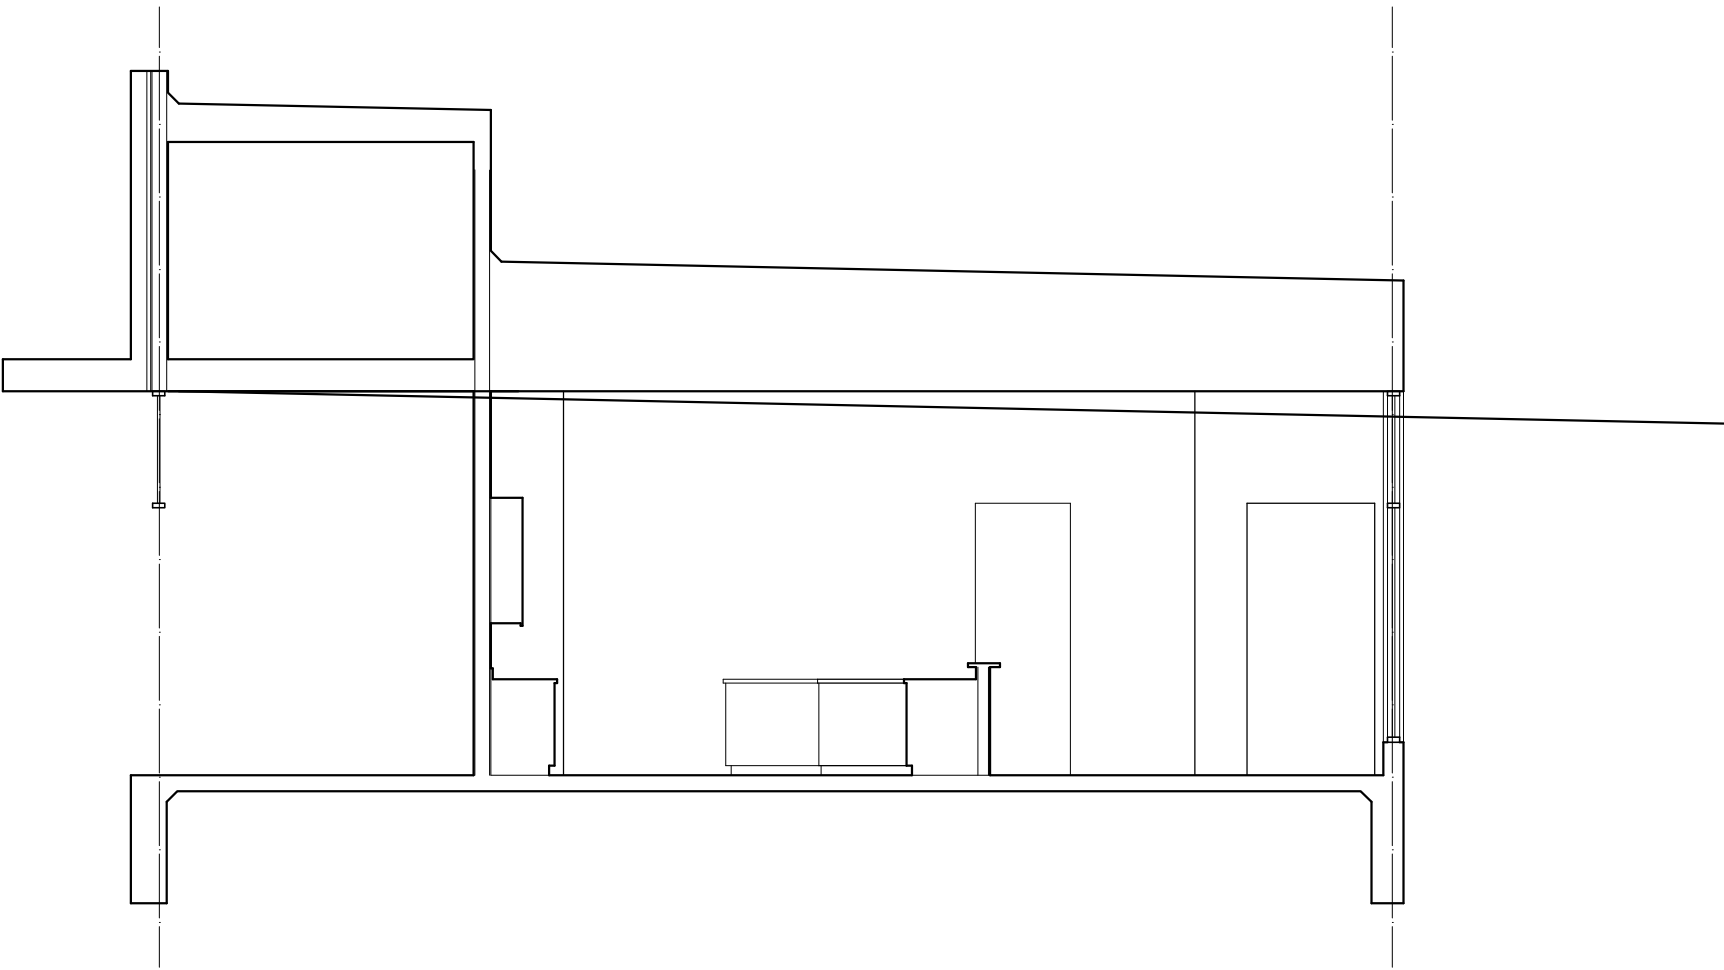

01

BUILDING CROSS SECTION - ARCHITECTURAL

Full Size Scale: 3/8" = 1'-0" Half Size Scale: 3/16" = 1'-0"

The above drawings and specifications, and ideas, designs and arrangements represented thereby are and shall remain the property of the architect and no part thereof shall be copied, disclosed to others or used in connection with any other work or project other than the specific project for which they have been prepared and developed, without the written consent of the architect. Visual contact with these drawings or specifications shall constitute conclusive evidence of acceptance of these restrictions.

DOCUMENTS REDUCED TO 50% OF ORIGINALLY INTENDED PLOT SCALE



PRELIMINARY
DOCUMENT
ISSUED
BY
W. ANTHONY EEDS
11498

Constructability by Design

DOUGLASS RESIDENCE
13416 BRIARBROOK
FARMERS BRANCH, TEXAS
FOR
MR. AND MRS. DOUGLASS
FARMERS BRANCH, TEXAS


Issue / Revision Dates:

NOT
FOR
CONSTRUCTION
ISSUED
FOR
REVIEW
ONLY

Issue Date: May 10, 2014
Project Number: 00201
Drawn By: WAE
Checked By: WAE
Sheet Contents:

Sheet Number:


A4.02

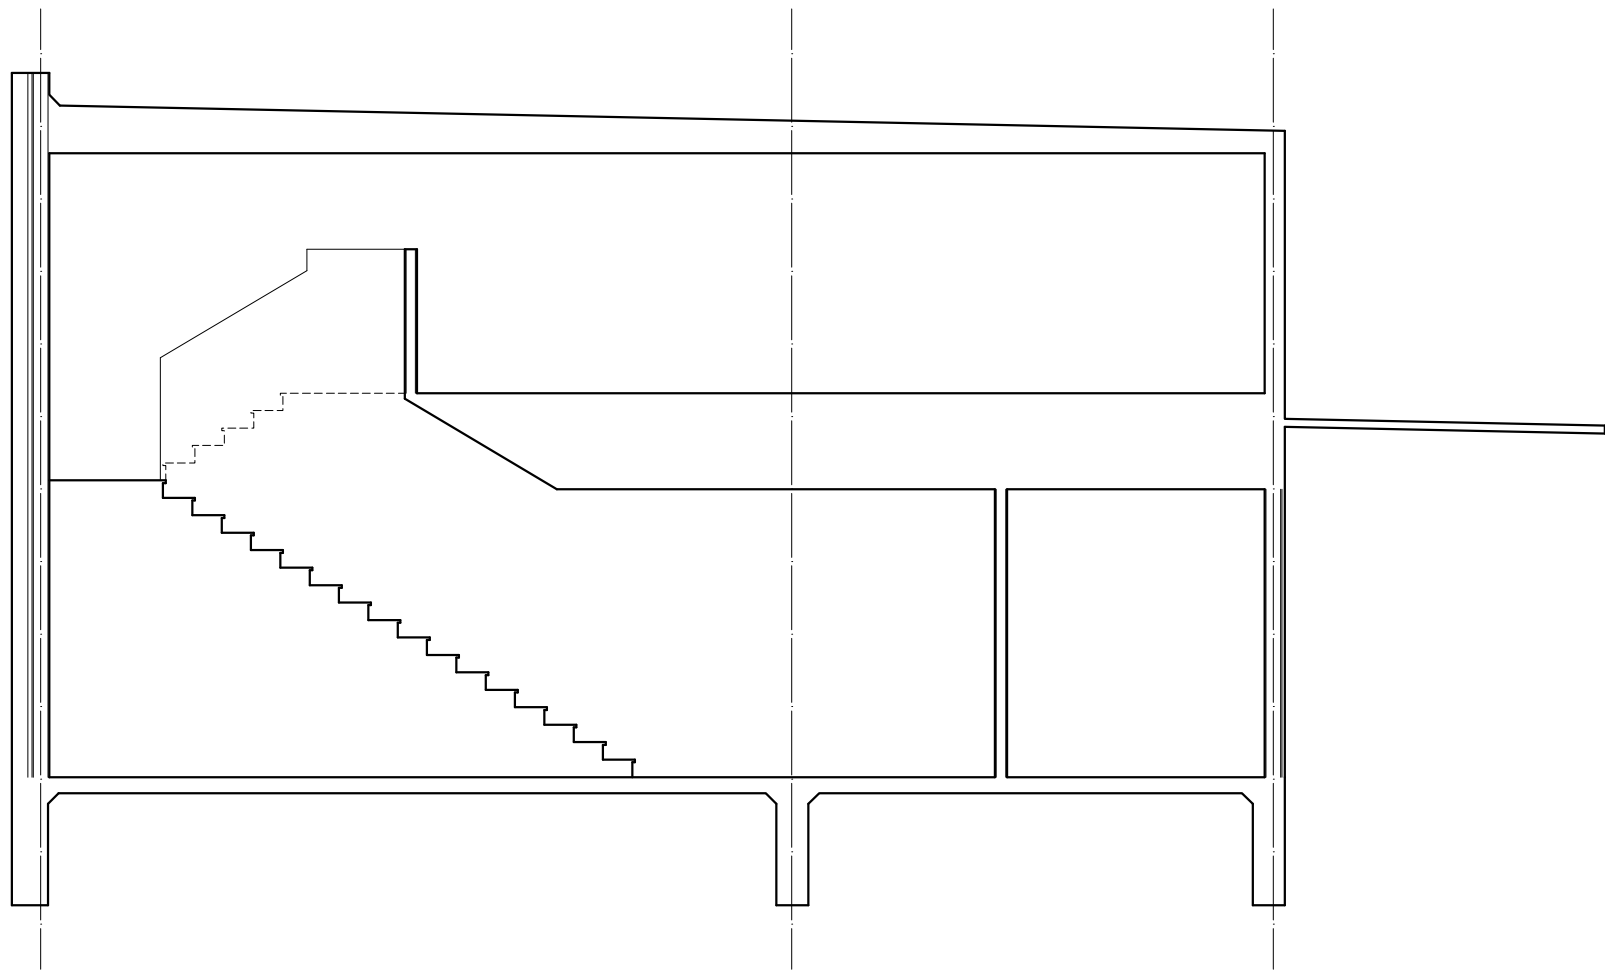

02

BUILDING CROSS SECTION - ARCHITECTURAL

Full Size Scale: 3/8" = 1'-0" Half Size Scale: 3/16" = 1'-0"

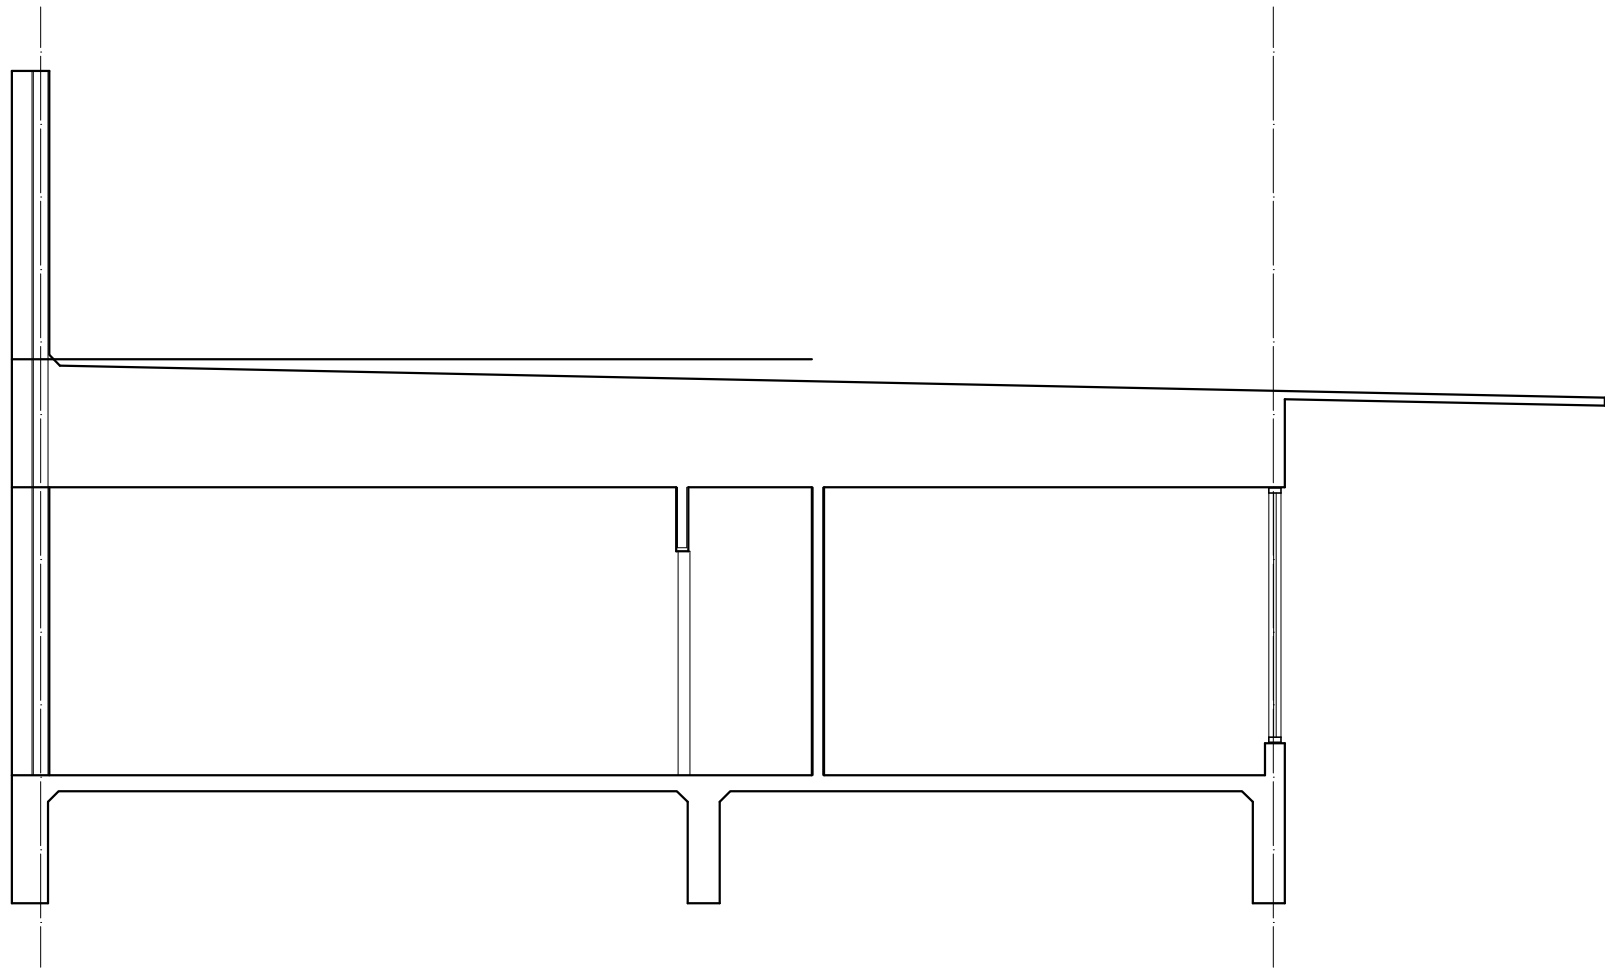

01

BUILDING CROSS SECTION - ARCHITECTURAL

Full Size Scale: 3/8" = 1'-0" Half Size Scale: 3/16" = 1'-0"

The above drawings and specifications, and ideas, designs and arrangements represented thereby are and shall remain the property of the architect and no part thereof shall be copied, disclosed to others or used in connection with any other work or project other than the specific project for which they have been prepared and developed, without the written consent of the architect. Visual contact with these drawings or specifications shall constitute conclusive evidence of acceptance of these restrictions.

DOCUMENTS REDUCED TO 50% OF ORIGINALLY INTENDED PLOT SCALE



PRELIMINARY
DOCUMENT
ISSUED
BY
W. ANTHONY EEDS
11498

Constructability by Design

DOUGLASS RESIDENCE
13416 BRIARBROOK
FARMERS BRANCH, TEXAS
FOR
MR. AND MRS. DOUGLASS
FARMERS BRANCH, TEXAS

Issue / Revision Dates:

NOT
FOR
CONSTRUCTION
ISSUED
FOR
REVIEW
ONLY

Issue Date: May 10, 2014
Project Number: 00201
Drawn By: WAE
Checked By: WAE
Sheet Contents:

Sheet Number:


A4.03



PRELIMINARY
DOCUMENT
ISSUED
BY
W. ANTHONY EEDS
11498

Constructability by Design

DOUGLASS RESIDENCE
13416 BRIARBROOK
FARMERS BRANCH, TEXAS
FOR
MR. AND MRS. DOUGLASS
FARMERS BRANCH, TEXAS

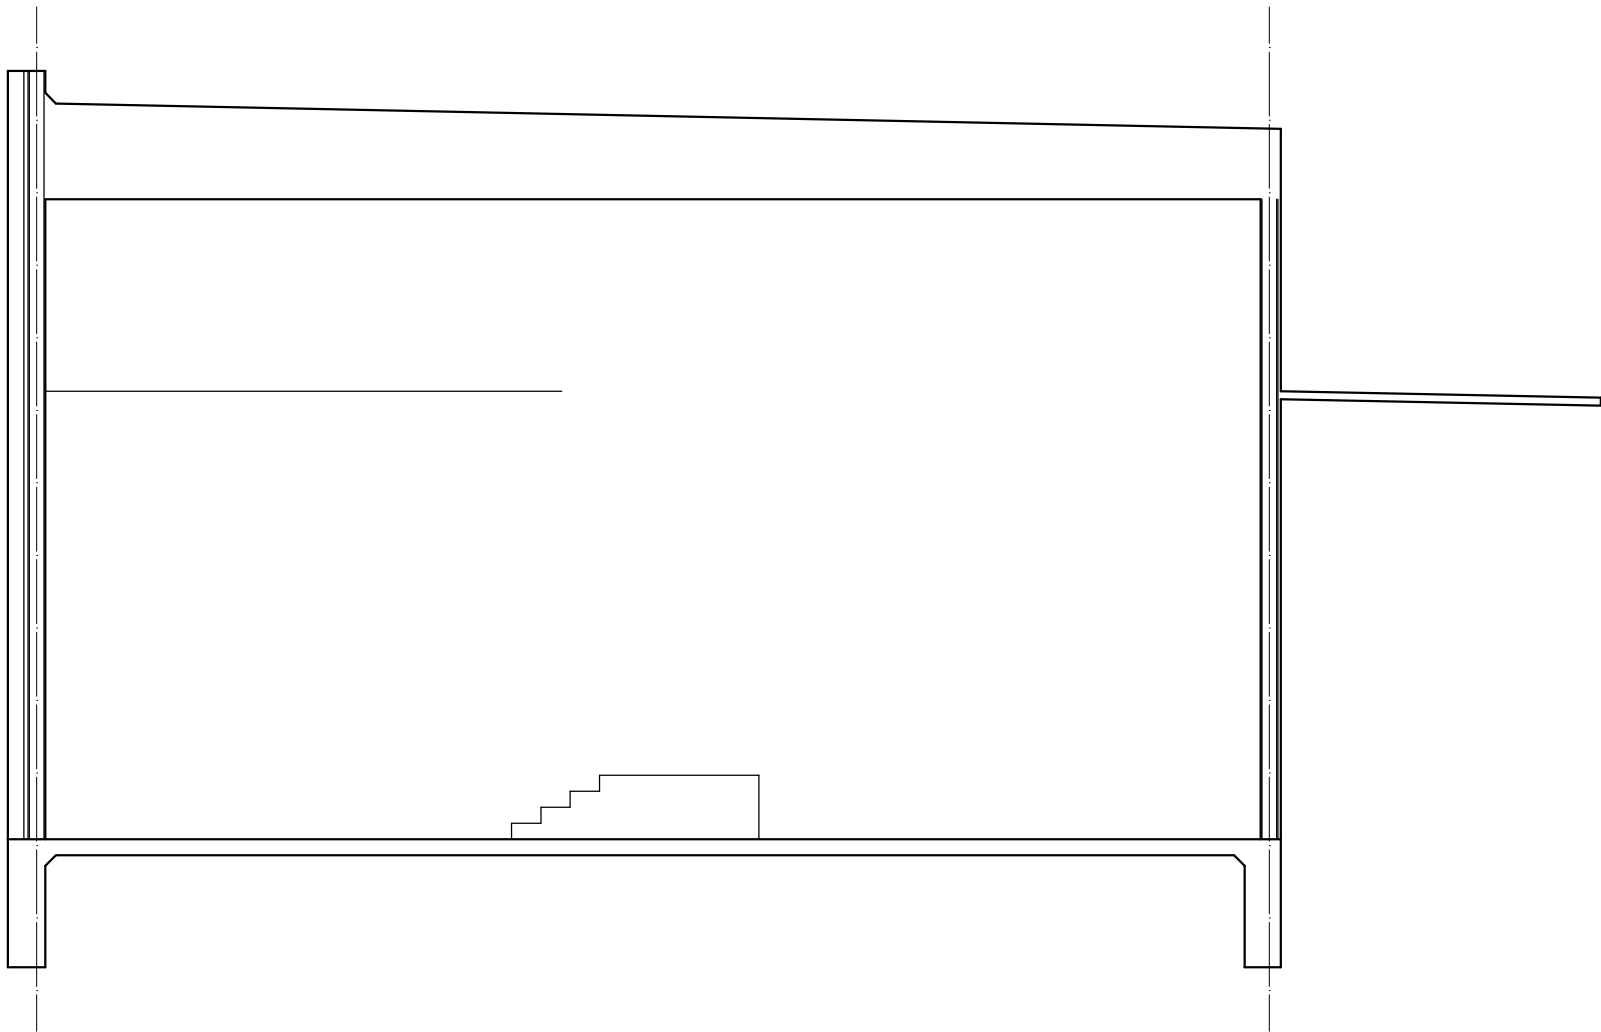

Issue / Revision Dates:

NOT
FOR
CONSTRUCTION
ISSUED
FOR
REVIEW
ONLY

Issue Date: May 10, 2014
Project Number: 00201
Drawn By: WAE
Checked By: WAE
Sheet Contents:

Sheet Number:

01

BUILDING CROSS SECTION - ARCHITECTURAL

Sheet File Name: Farmers Branch\Glenn and Susan\Draw\Plot-A0401.dwg
The above drawings and specifications, and ideas, designs and arrangements represented thereby are and shall remain the property of the architect and no part thereof shall be copied, disclosed to others or used in connection with any other work or project other than the specific project for which they have been prepared and developed, without the written consent of the architect. Visual contact with these drawings or specifications shall constitute conclusive evidence of acceptance of these restrictions.

Full Size Scale: 3/8" = 1'-0" Half Size Scale: 3/16" = 1'-0"

DOCUMENTS REDUCED TO 50% OF ORIGINALLY INTENDED PLOT SCALE

A4.04



PRELIMINARY
DOCUMENT
ISSUED
BY
W. ANTHONY EEDS
114598

Constructability by Design

DOUGLASS RESIDENCE
13416 BRIARBROOK
FARMERS BRANCH, TEXAS
FOR
MR. AND MRS. DOUGLASS
FARMERS BRANCH, TEXAS


Issue / Revision Dates:

NOT
FOR
CONSTRUCTION
ISSUED
FOR
REVIEW
ONLY

Issue Date: May 10, 2014
Project Number: 00201
Drawn By: WAE
Checked By: WAE
Sheet Contents:

Sheet Number:

A6.01

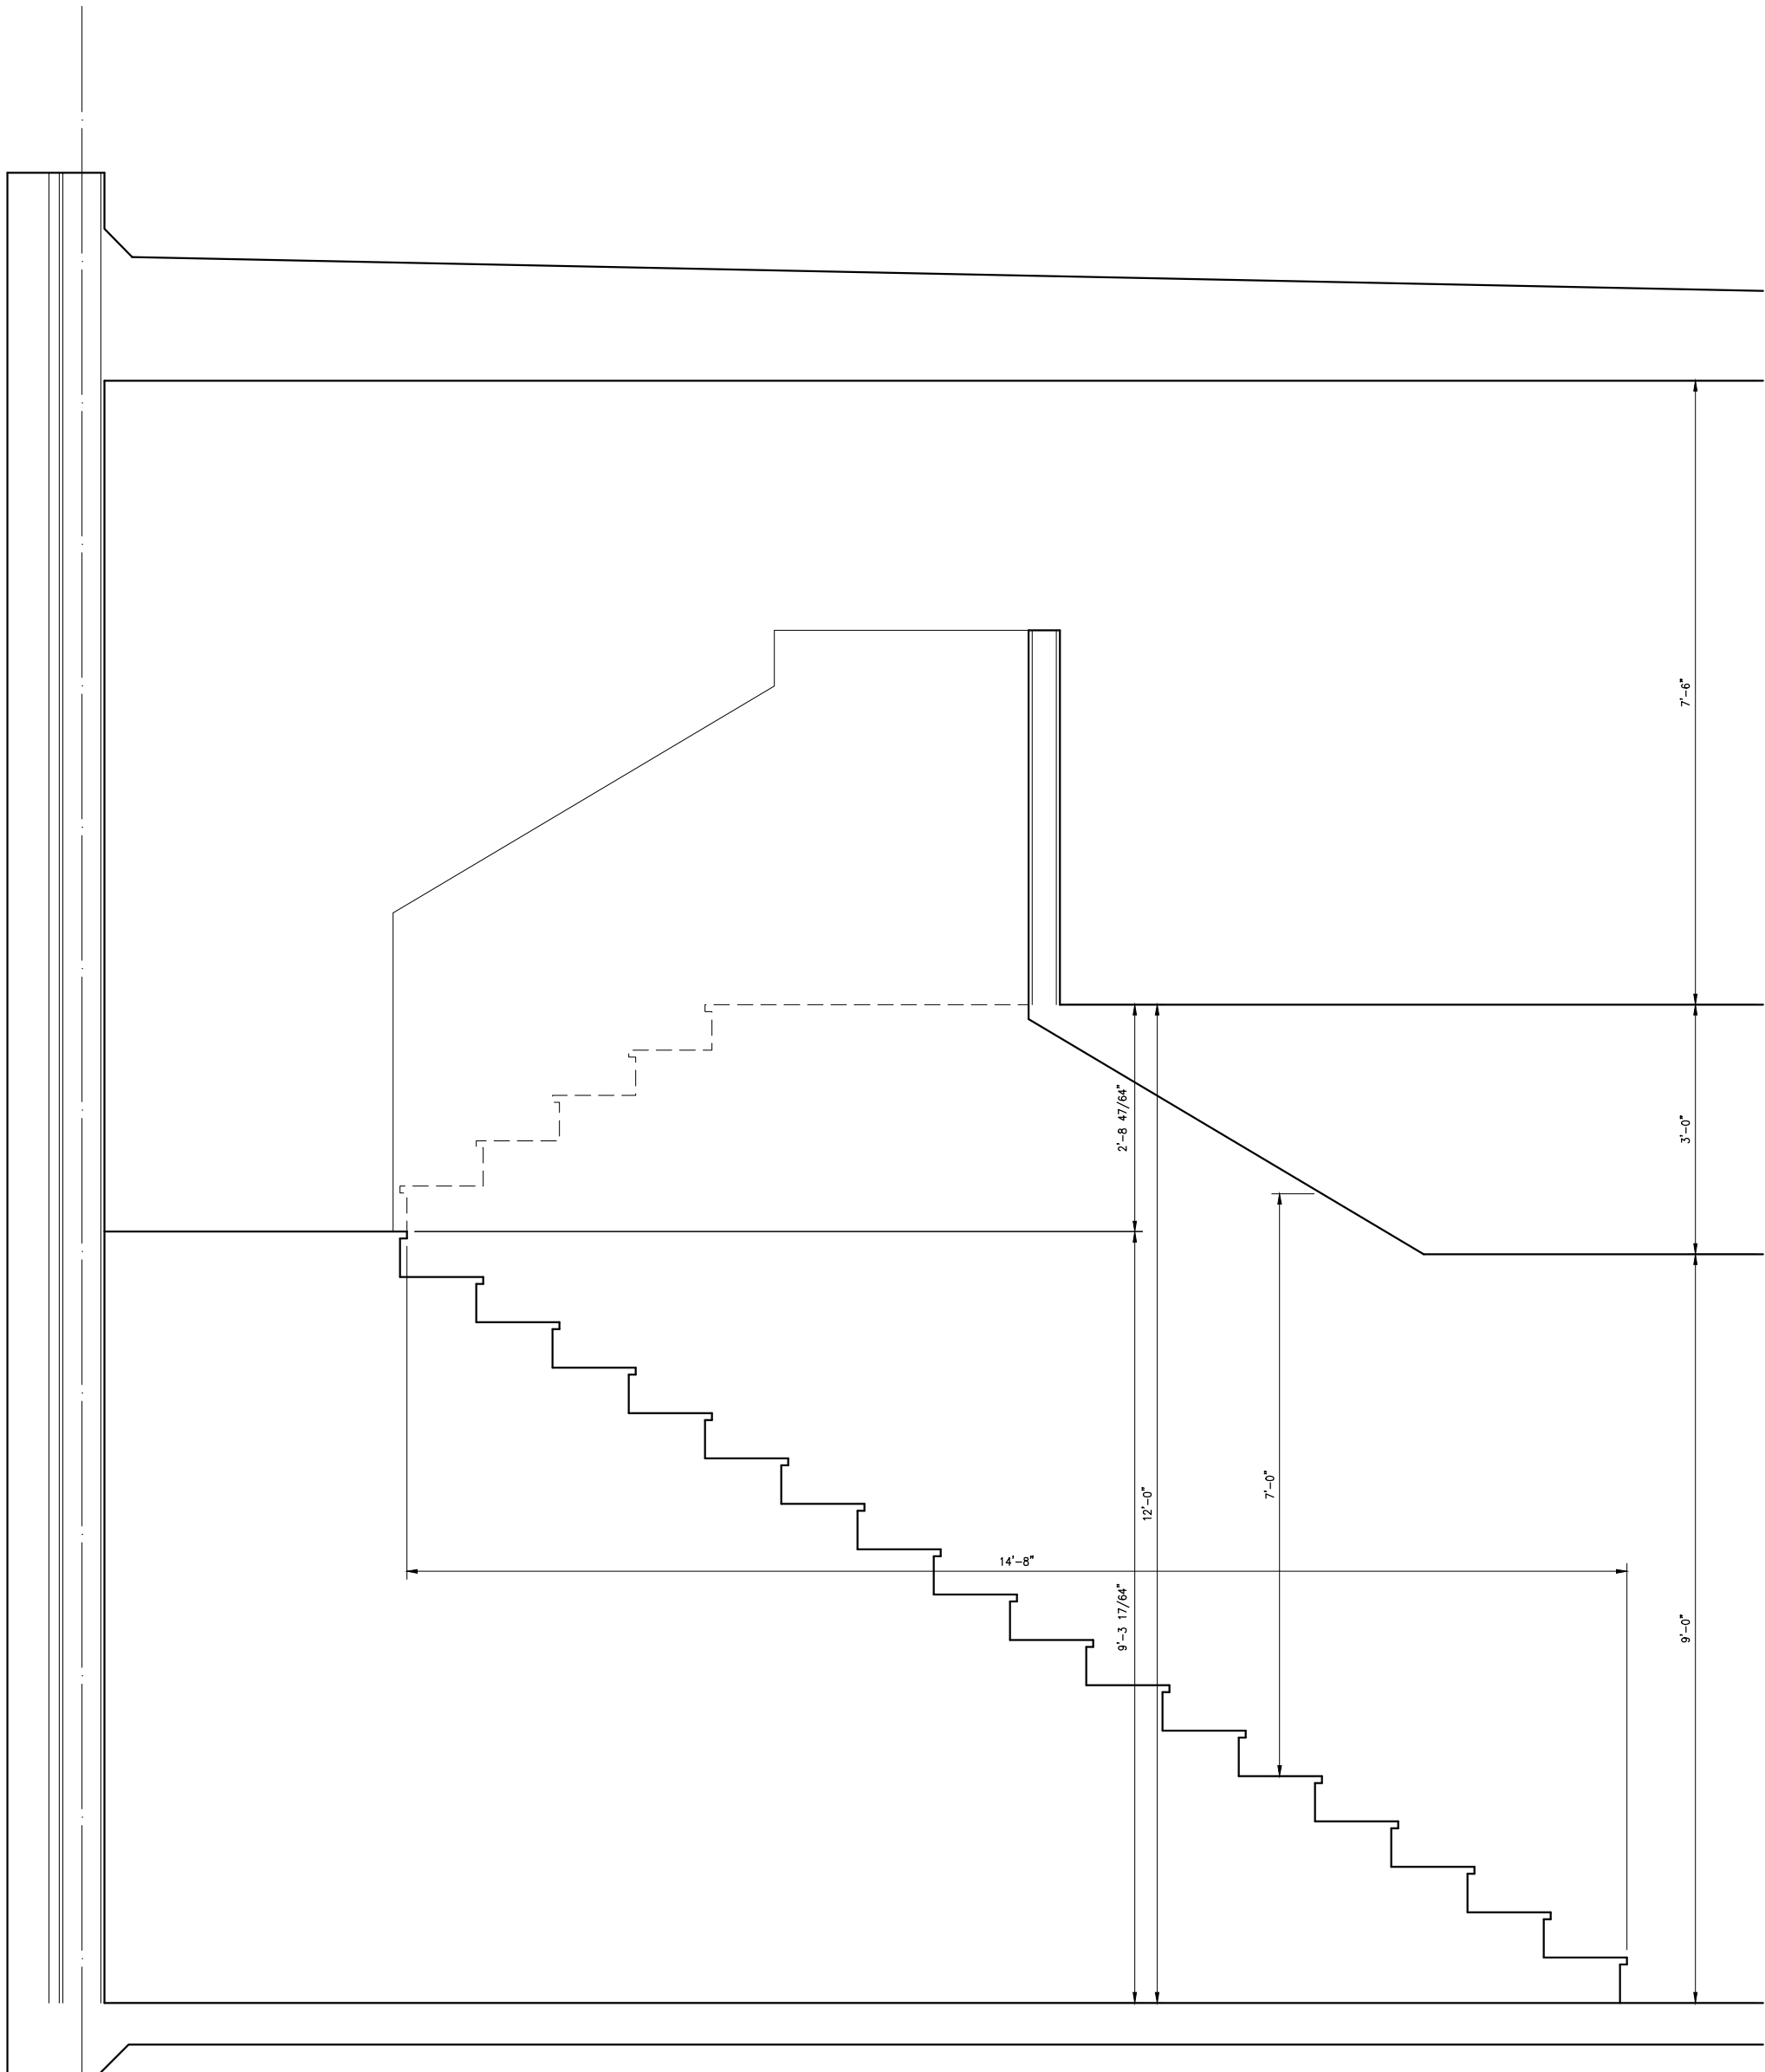



01

ENLARGED DETAIL SECTION - STAIRS - ARCHITECTURAL

Sheet File Name: Farmers Branch\Glenn and Susan\Draw\Plot-A0601.dwg
The above drawings and specifications, and ideas, designs and arrangements represented thereby are and shall remain the property of the architect and no part thereof shall be copied, disclosed to others or used in connection with any other work or project other than the specific project for which they have been prepared and developed, without the written consent of the architect. Visual contact with these drawings or specifications shall constitute conclusive evidence of acceptance of these restrictions.

Full Size Scale: 1" = 1'-0" Half Size Scale: 1/2" = 1'-0"

DOCUMENTS REDUCED TO 50% OF ORIGINALLY INTENDED PLOT SCALE

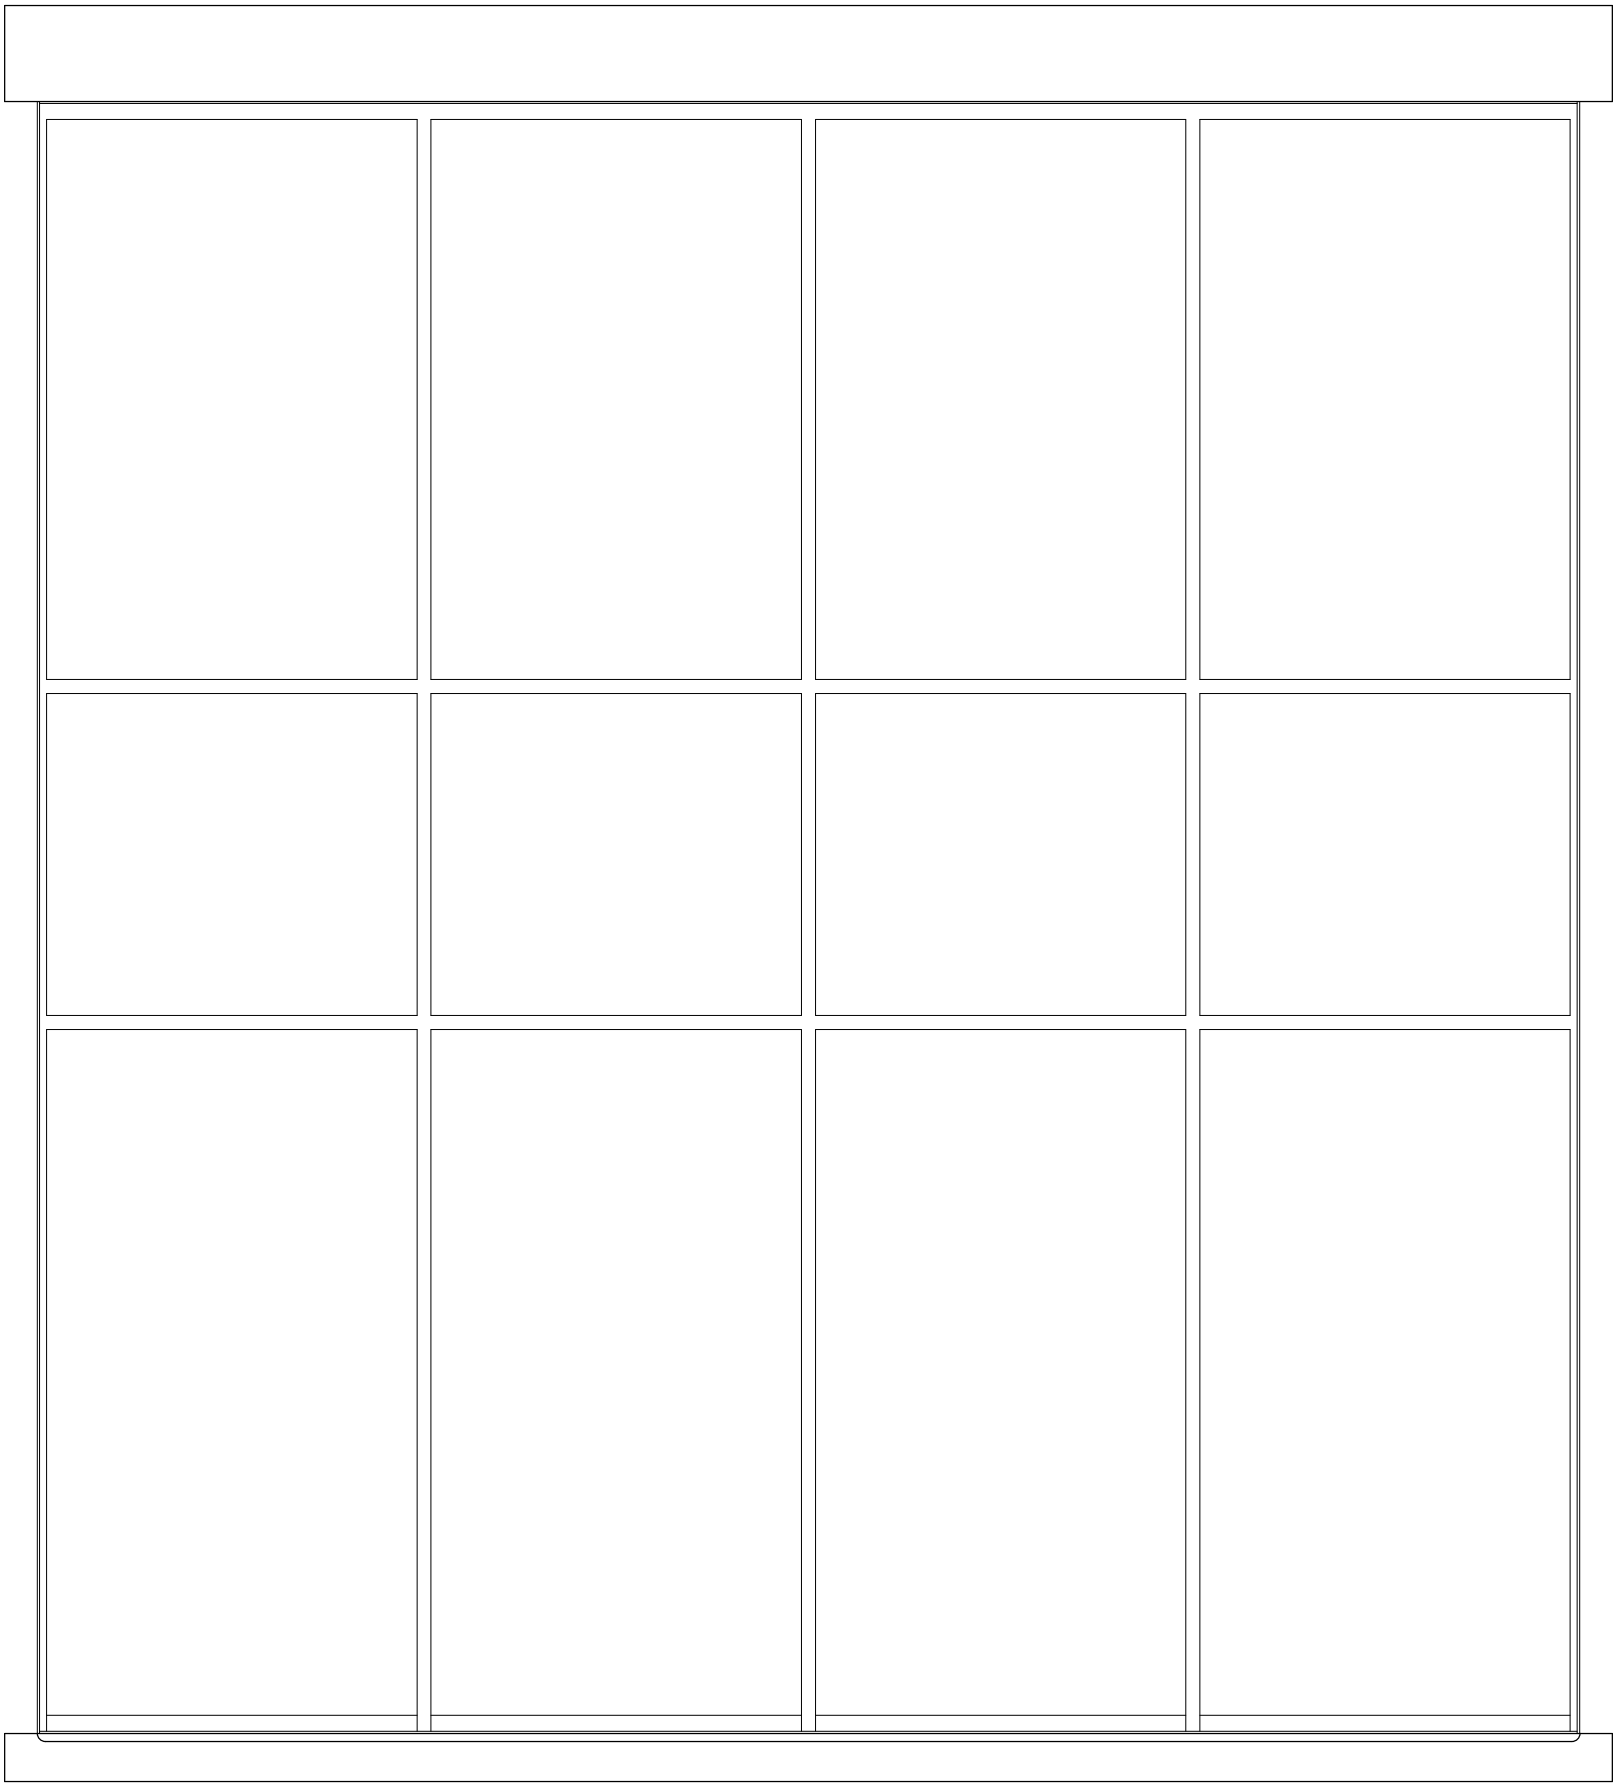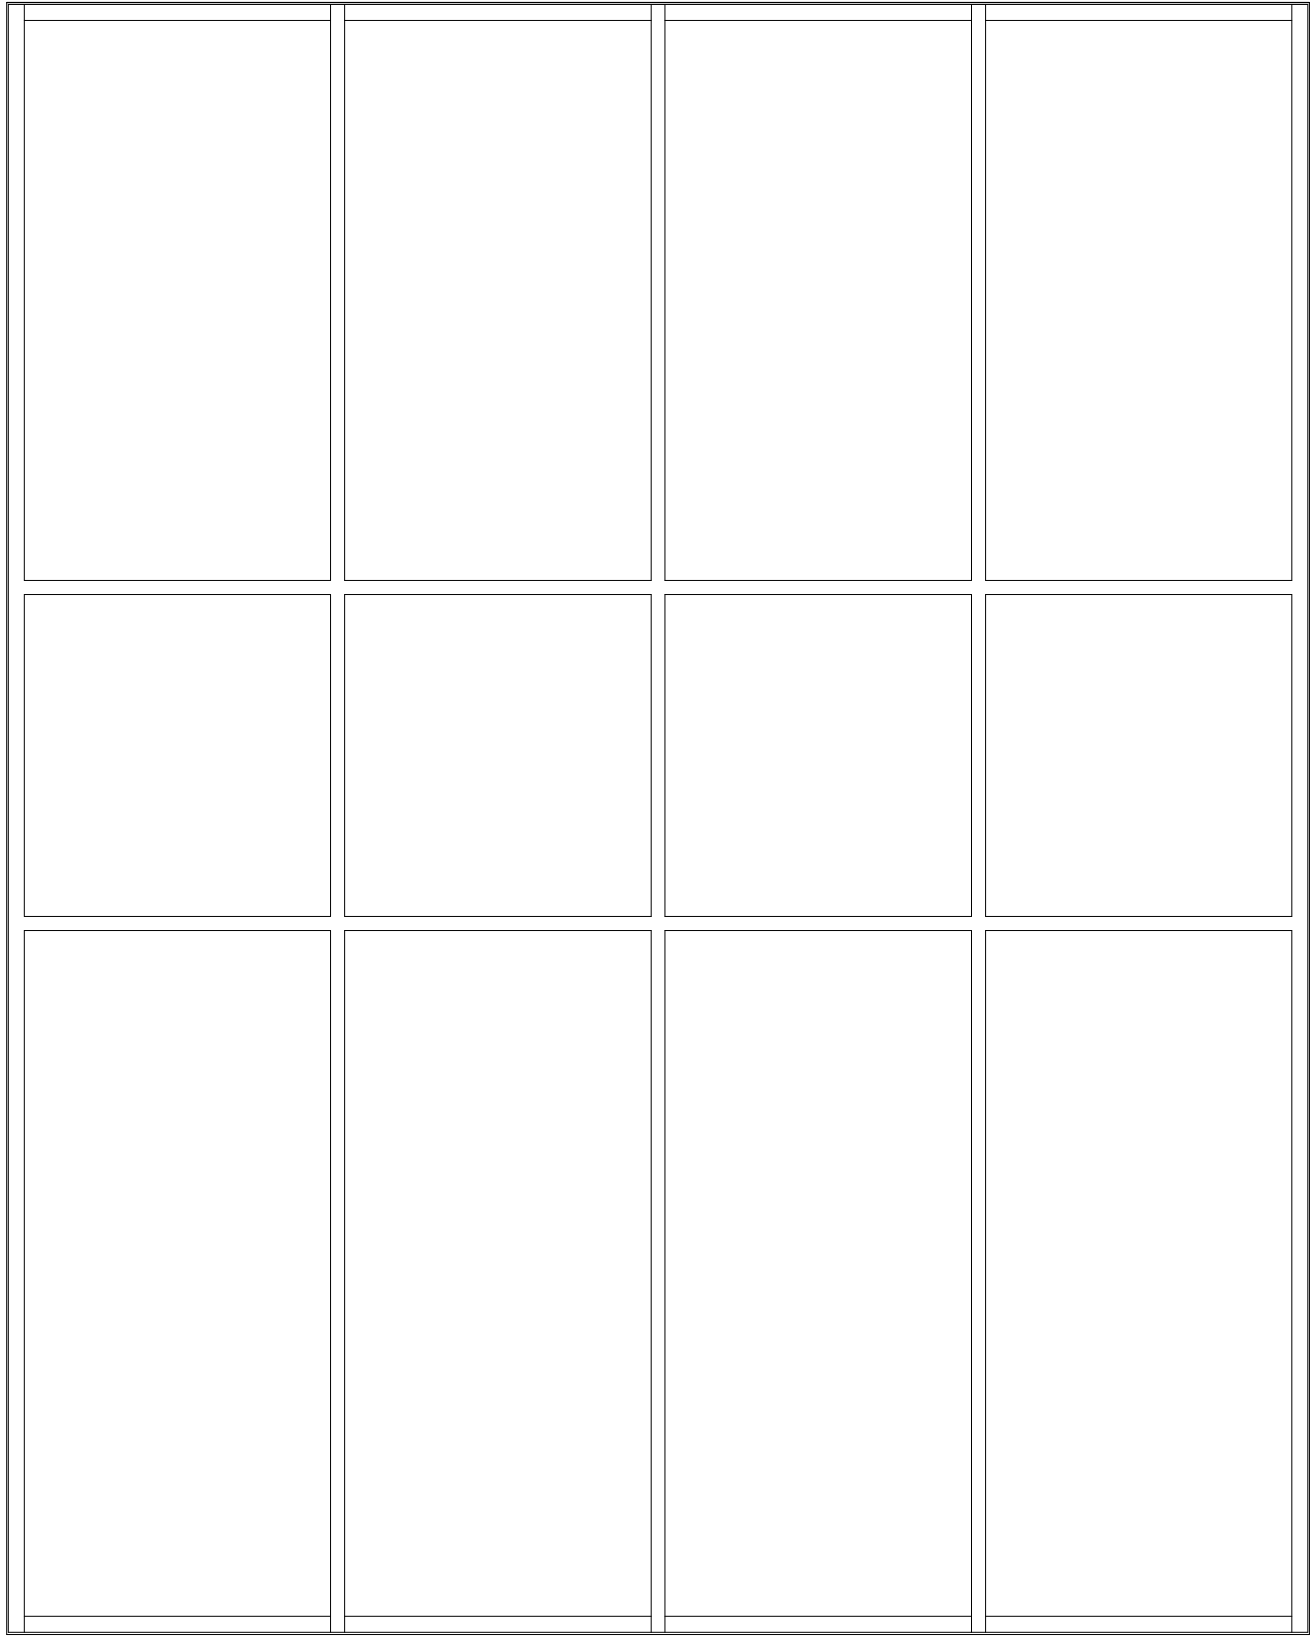

PRELIMINARY
DOCUMENT
ISSUED
BY
W. ANTHONY EEDS
11498

Constructability by Design

DOUGLASS RESIDENCE
13416 BRIARBROOK
FARMERS BRANCH, TEXAS
FOR
MR. AND MRS. DOUGLASS
FARMERS BRANCH, TEXAS

Issue / Revision Dates:

NOT
FOR
CONSTRUCTION
ISSUED
FOR
REVIEW
ONLY

Issue Date: May 10, 2014
Project Number: 00201
Drawn By: WAE
Checked By: WAE
Sheet Contents:

Sheet Number:

A8.01

01

ENLARGED DETAIL SECTION - STAIRS - ARCHITECTURAL

Sheet File Name: Farmers Branch\Glenn and Susan\Draw\Plot-A0601.dwg
The above drawings and specifications, and ideas, designs and arrangements represented thereby are and shall remain the property of the architect and no part thereof shall be copied, disclosed to others or used in connection with any other work or project other than the specific project for which they have been prepared and developed, without the written consent of the architect. Visual contact with these drawings or specifications shall constitute conclusive evidence of acceptance of these restrictions.

Full Size Scale: 1" = 1'-0" Half Size Scale: 1/2" = 1'-0"
DOCUMENTS REDUCED TO 50% OF ORIGINALLY INTENDED PLOT SCALE

DOUGLASS RESIDENCE
13416 BRIARBROOK
FARMERS BRANCH, TEXAS
FOR
MR. AND MRS. DOUGLASS
FARMERS BRANCH, TEXAS





Issue / Revision Dates:

NOT
FOR
CONSTRUCTION
ISSUED
FOR
REVIEW
ONLY

Issue Date: May 10, 2014
Project Number: 00201
Drawn By: WAE
Checked By: WAE
Sheet Contents:

Sheet Number:

A8.02

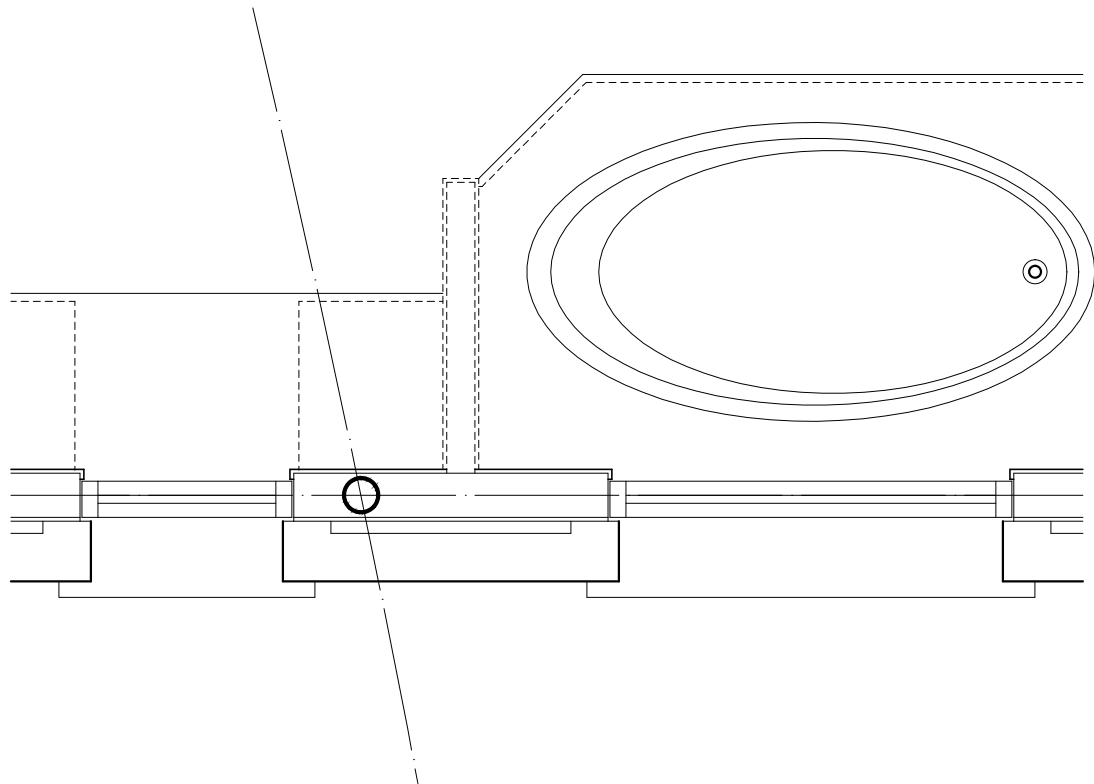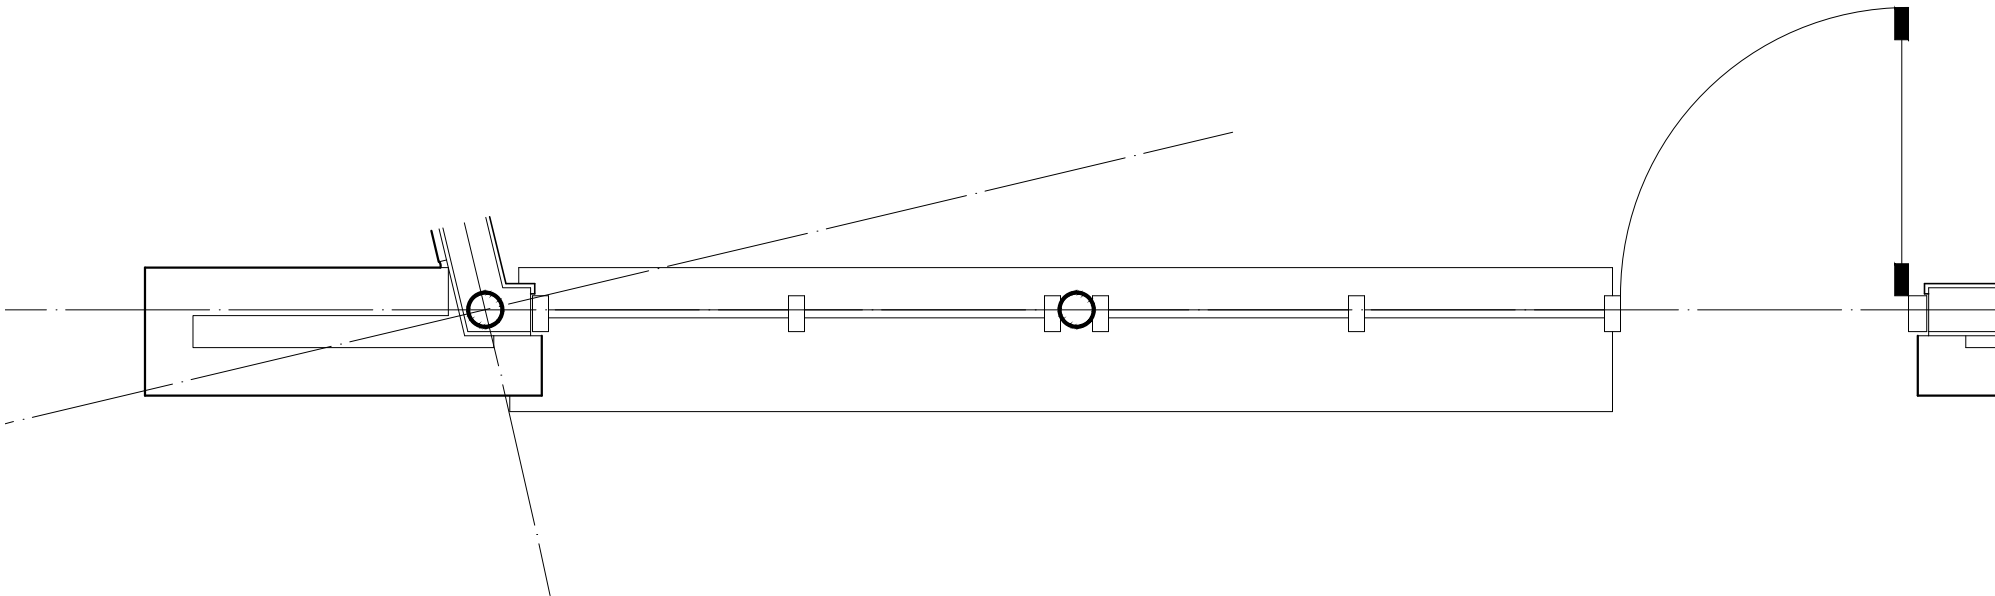 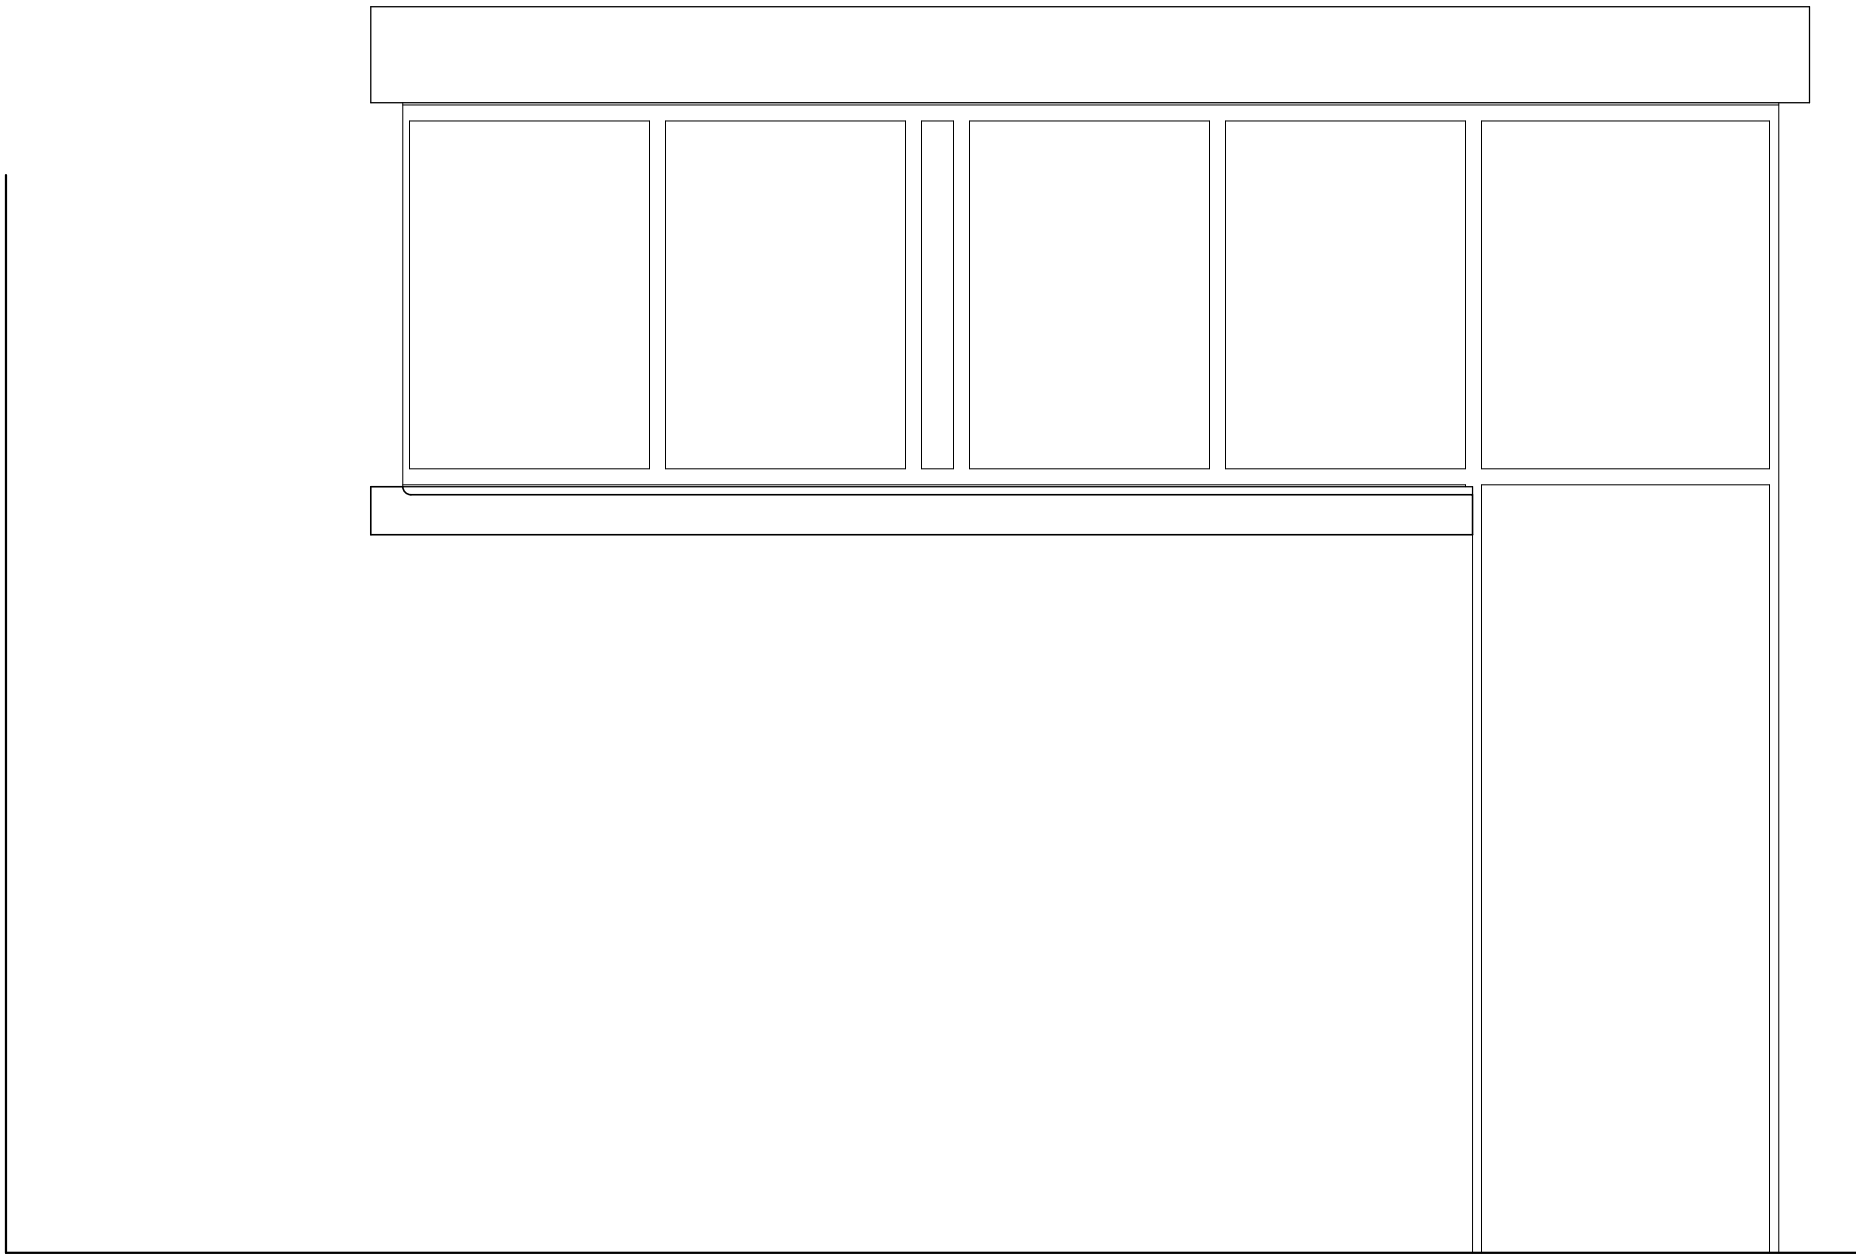

01

ENLARGED DETAIL SECTION - STAIRS - ARCHITECTURAL

Sheet File Name: Farmers Branch\Glenn and Susan\Draw\Plot-A0601.dwg
The above drawings and specifications, and ideas, designs and arrangements represented thereby are and shall remain the property of the architect and no part thereof shall be copied, disclosed to others or used in connection with any other work or project other than the specific project for which they have been prepared and developed, without the written consent of the architect. Visual contact with these drawings or specifications shall constitute conclusive evidence of acceptance of these restrictions.



Full Size Scale: 1" = 1'-0" Half Size Scale: 1/2" = 1'-0"

DOCUMENTS REDUCED TO 50% OF ORIGINALLY INTENDED PLOT SCALE



PRELIMINARY
DOCUMENT
ISSUED
BY
W. ANTHONY EEDS
11498

Constructability by Design

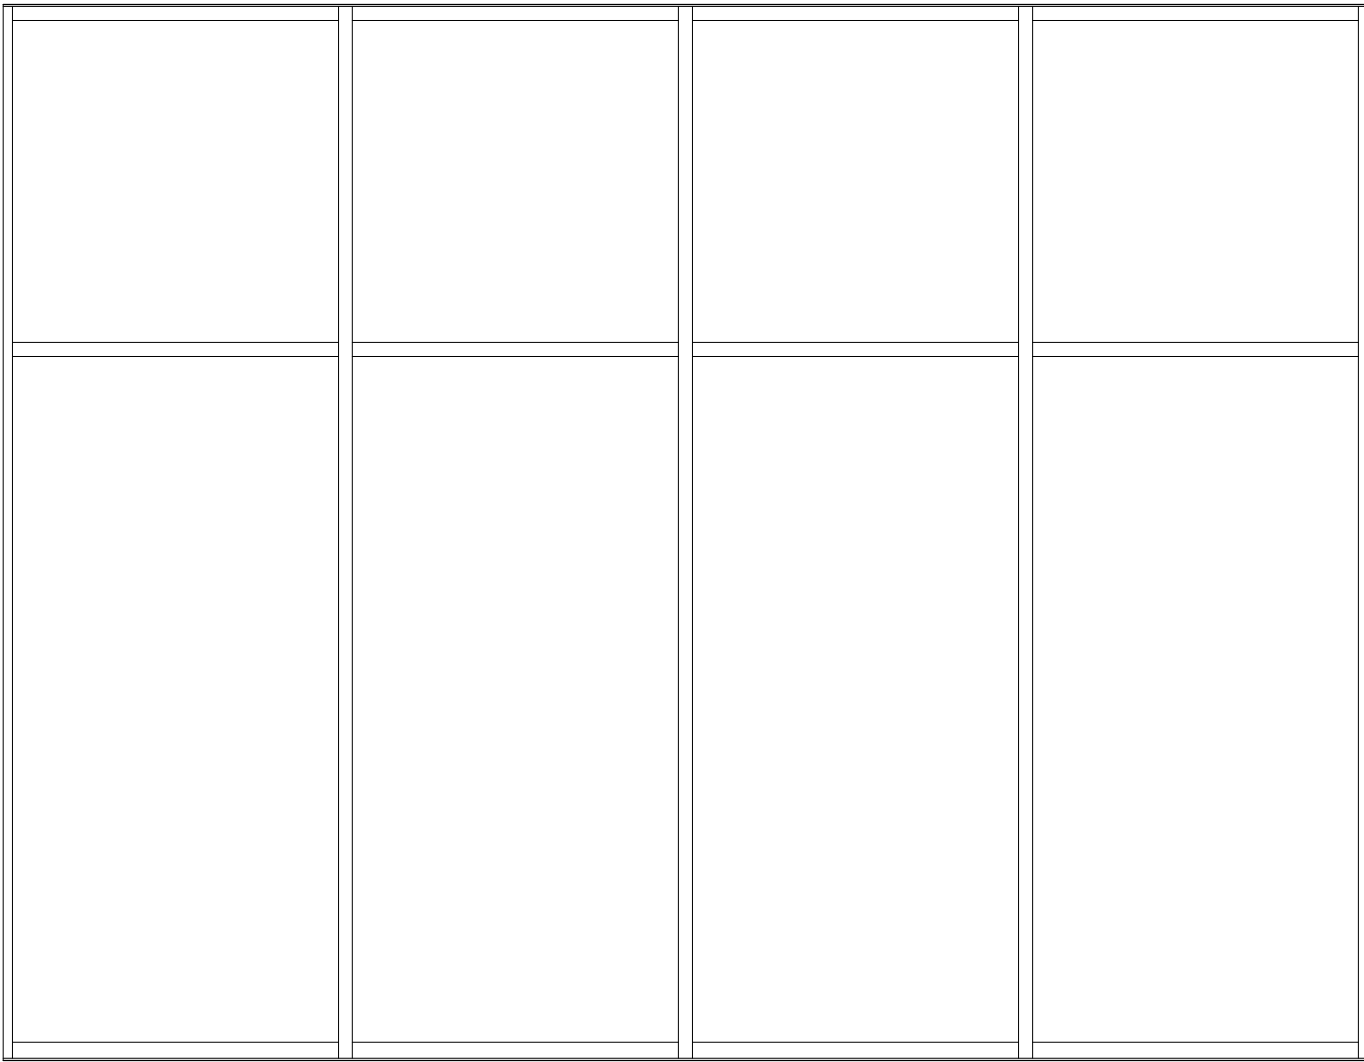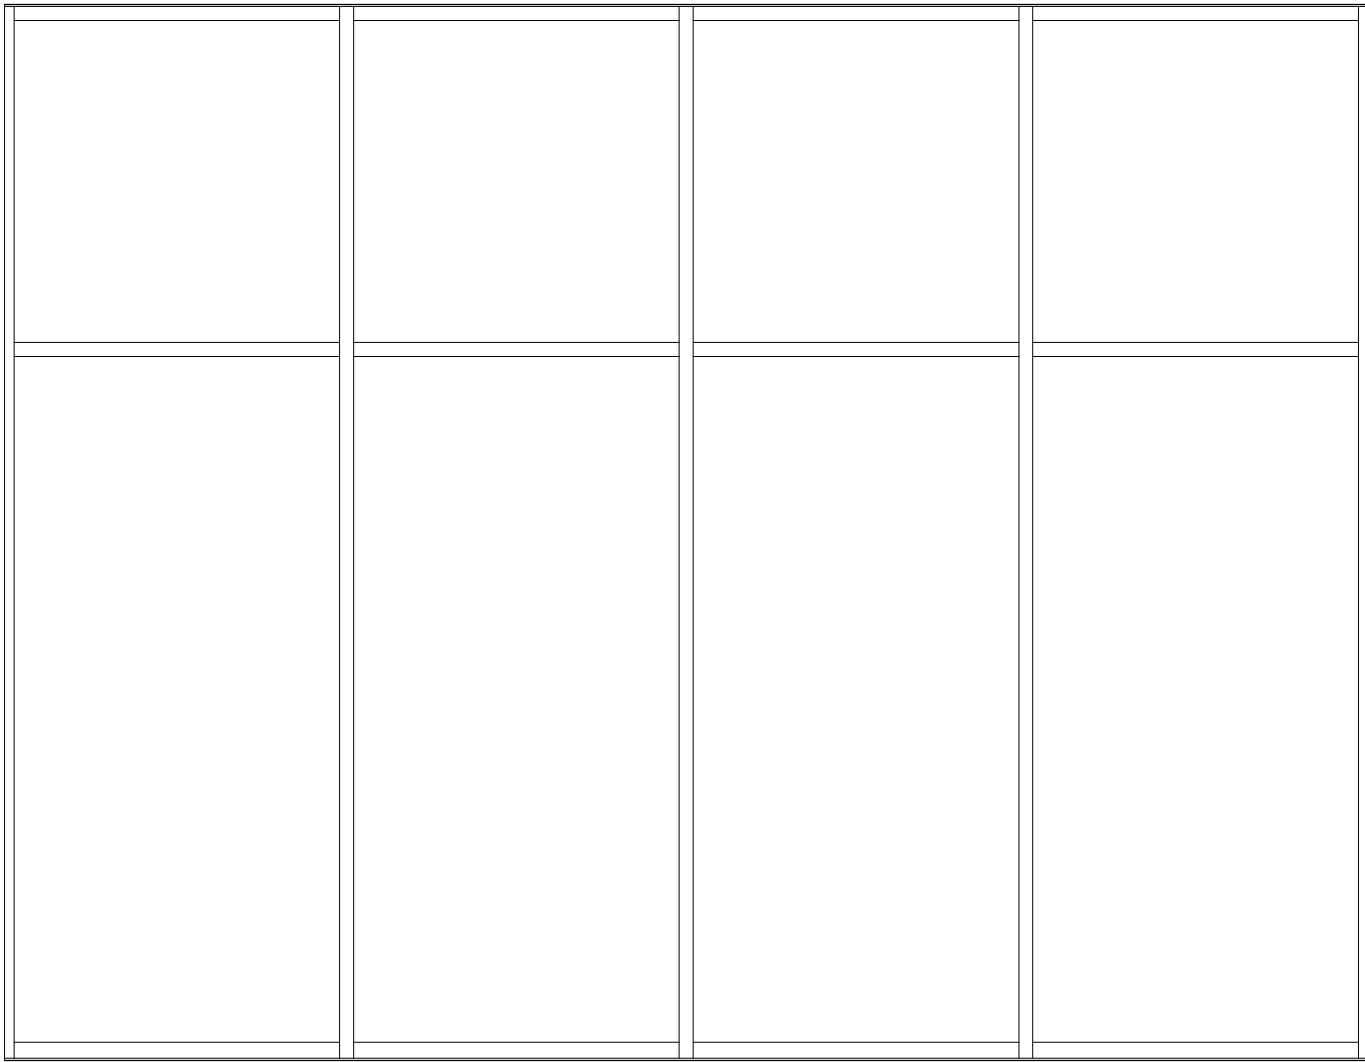

DOUGLASS RESIDENCE
13416 BRIARBROOK
FARMERS BRANCH, TEXAS
FOR
MR. AND MRS. DOUGLASS
FARMERS BRANCH, TEXAS

Issue / Revision Dates:

NOT
FOR
CONSTRUCTION
ISSUED
FOR
REVIEW
ONLY

Issue Date: May 10, 2014
Project Number: 00201
Drawn By: WAE
Checked By: WAE
Sheet Contents:

Sheet Number:

01

ENLARGED DETAIL SECTION - STAIRS - ARCHITECTURAL


Sheet File Name: Farmers Branch\Glenn and Susan\Draw\Plot-A0601.dwg
The above drawings and specifications, and ideas, designs and arrangements represented thereby are and shall remain the property of the architect and no part thereof shall be copied, disclosed to others or used in connection with any other work or project other than the specific project for which they have been prepared and developed, without the written consent of the architect. Visual contact with these drawings or specifications shall constitute conclusive evidence of acceptance of these restrictions.

Full Size Scale: 1" = 1'-0" Half Size Scale: 1/2" = 1'-0"

DOCUMENTS REDUCED TO 50% OF ORIGINALLY INTENDED PLOT SCALE

A8.03

DOUGLASS RESIDENCE
13416 BRIARBROOK
FARMERS BRANCH, TEXAS
FOR
MR. AND MRS. DOUGLASS
FARMERS BRANCH, TEXAS

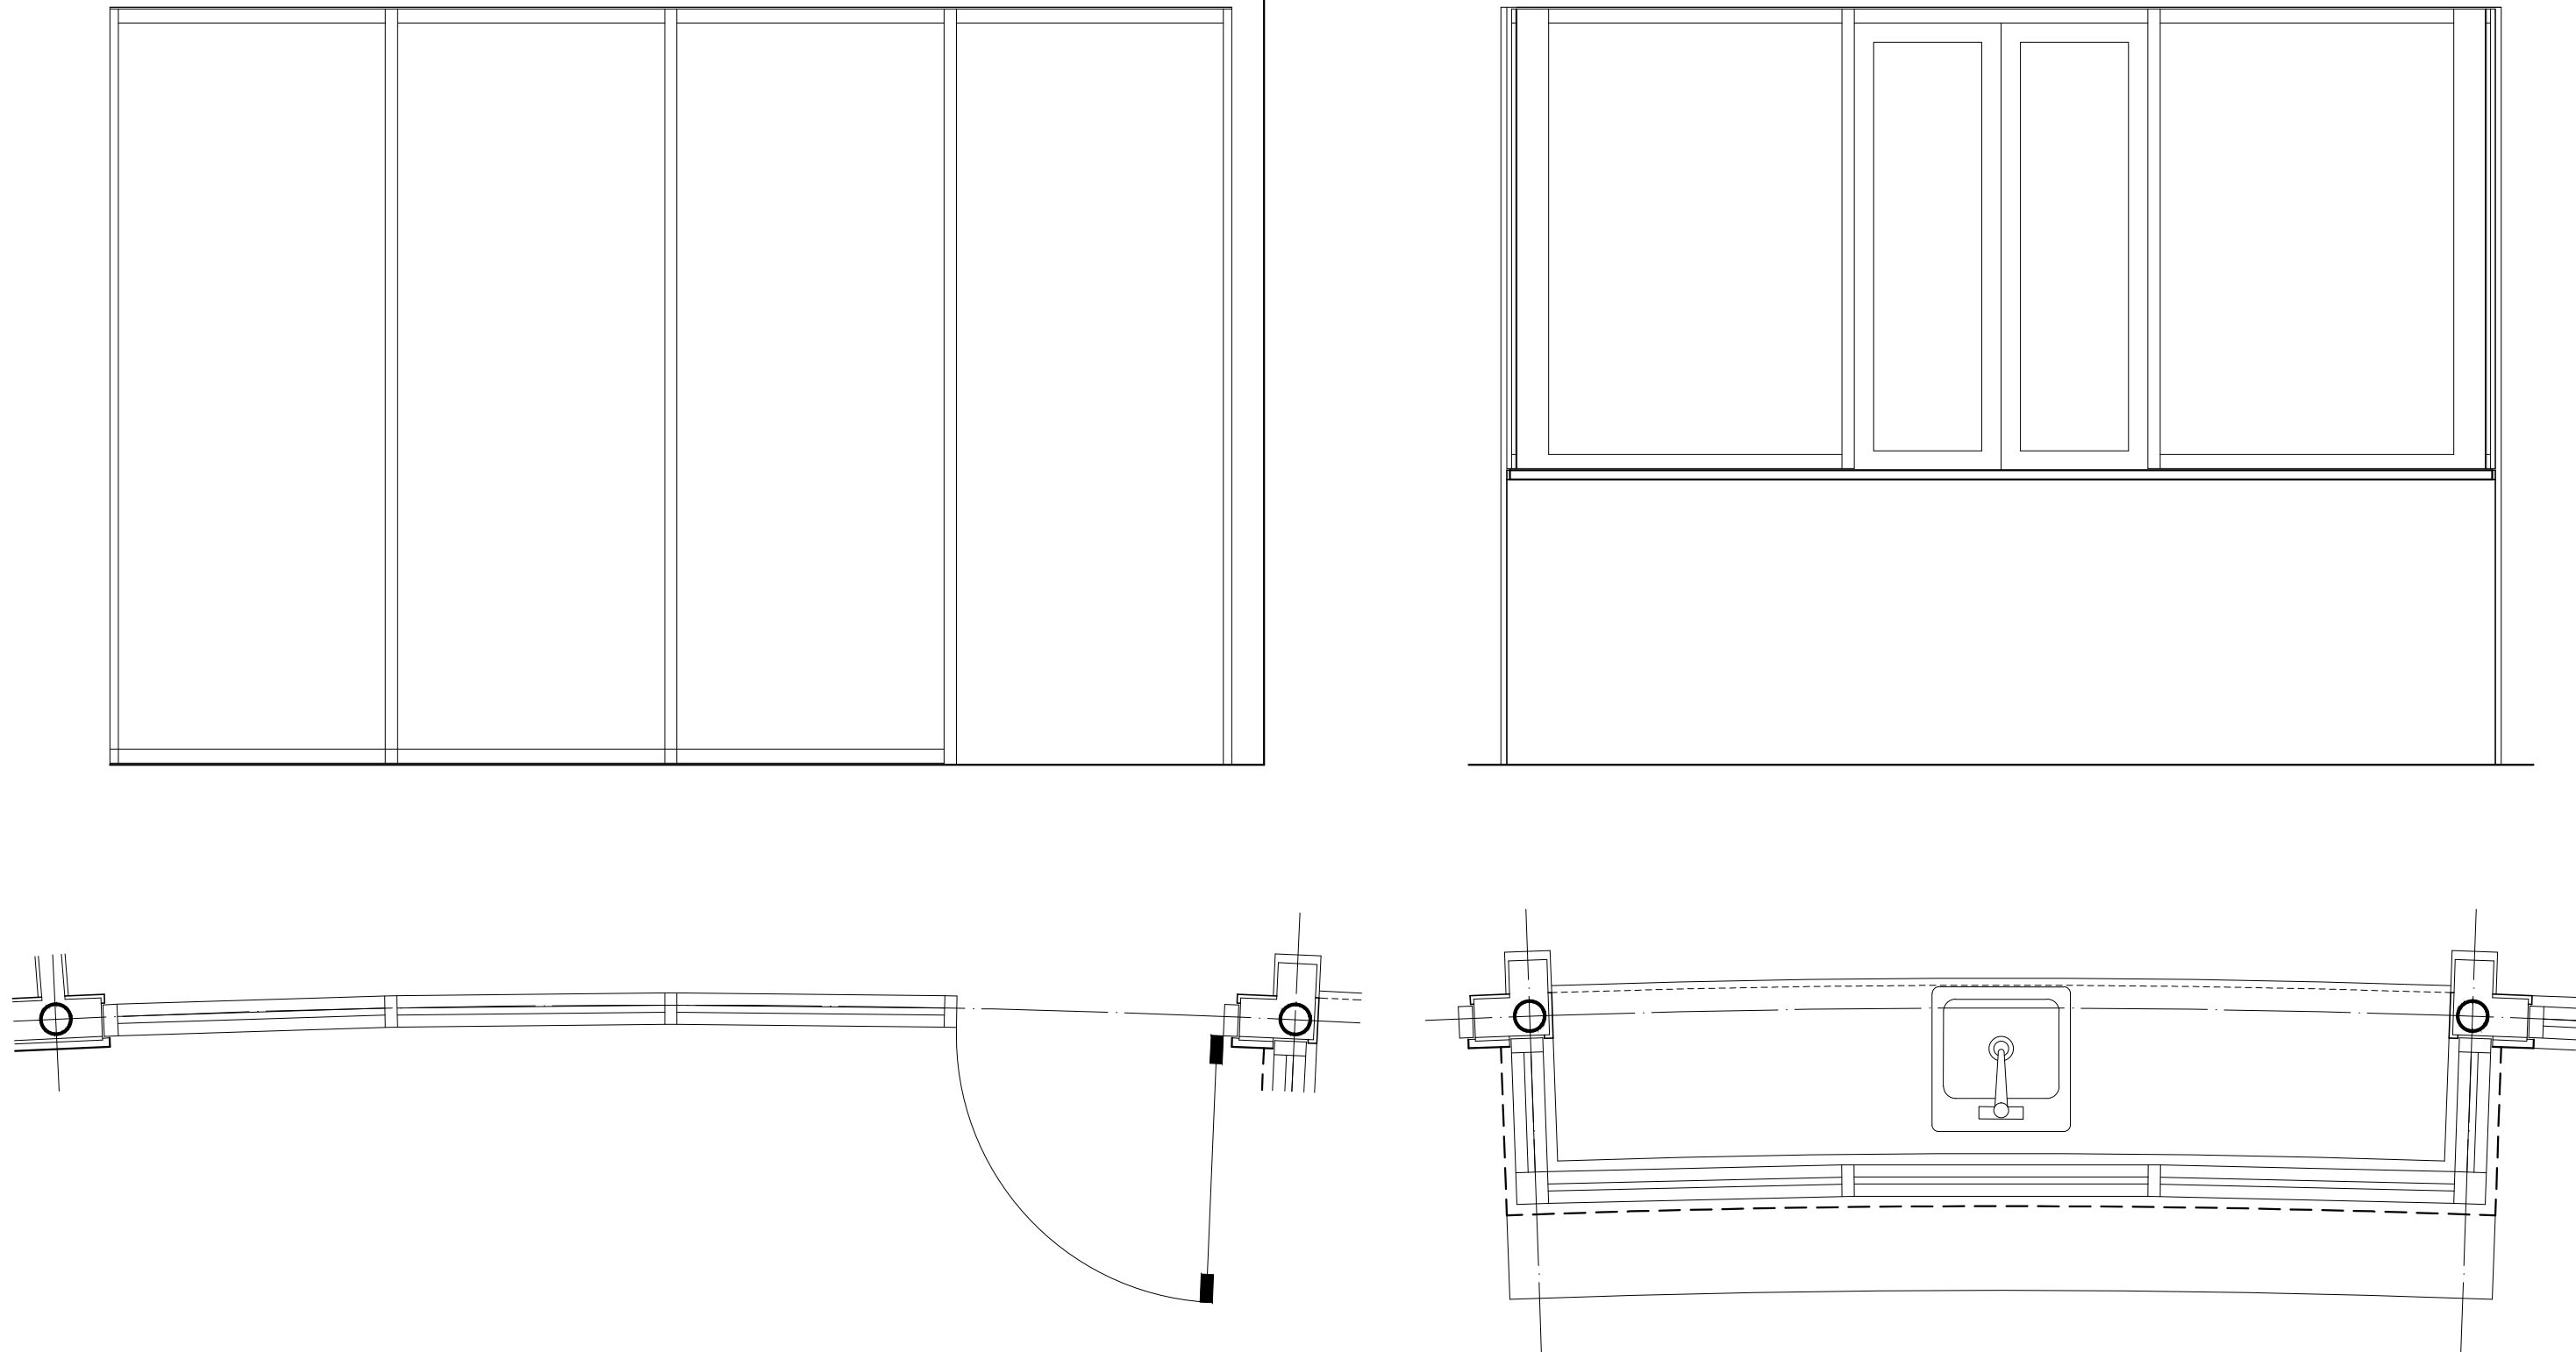

Issue / Revision Dates:

NOT
FOR
CONSTRUCTION
ISSUED
FOR
REVIEW
ONLY

Issue Date: May 10, 2014
Project Number: 00201
Drawn By: WAE
Checked By: WAE
Sheet Contents:

Sheet Number:

01

ENLARGED DETAIL SECTION - STAIRS - ARCHITECTURAL

Sheet File Name: Farmers Branch\Glenn and Susan\Draw\Plot-A0601.dwg
The above drawings and specifications, and ideas, designs and arrangements represented thereby are and shall remain the property of the architect and no part thereof shall be copied, disclosed to others or used in connection with any other work or project other than the specific project for which they have been prepared and developed, without the written consent of the architect. Visual contact with these drawings or specifications shall constitute conclusive evidence of acceptance of these restrictions.

Full Size Scale: 1" = 1'-0" Half Size Scale: 1/2" = 1'-0"

DOCUMENTS REDUCED TO 50% OF ORIGINALLY INTENDED PLOT SCALE

A8.04

DOUGLASS RESIDENCE
13416 BRIARBROOK
FARMERS BRANCH, TEXAS
FOR
MR. AND MRS. DOUGLASS
FARMERS BRANCH, TEXAS

Issue / Revision Dates:

NOT
FOR
CONSTRUCTION
ISSUED
FOR
REVIEW
ONLY

Issue Date: May 10, 2014
Project Number: 00201
Drawn By: WAE
Checked By: WAE
Sheet Contents:

Sheet Number:

A8.05


01

ENLARGED DETAIL SECTION - STAIRS - ARCHITECTURAL

Sheet File Name: Farmers Branch\Glenn and Susan\Draw\LOT-A0601.dwg
The above drawings and specifications, and ideas, designs and arrangements represented thereby are and shall remain the property of the architect and no part thereof shall be copied, disclosed to others or used in connection with any other work or project other than the specific project for which they have been prepared and developed, without the written consent of the architect. Visual contact with these drawings or specifications shall constitute conclusive evidence of acceptance of these restrictions.

Full Size Scale: 1" = 1'-0" Half Size Scale: 1/2" = 1'-0"

DOCUMENTS REDUCED TO 50% OF ORIGINALLY INTENDED PLOT SCALE

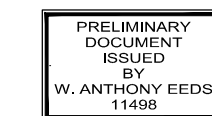

Constructability by Design

DOUGLASS RESIDENCE
13416 BRIARBROOK
FARMERS BRANCH, TEXAS

FOR
MR. AND MRS. DOUGLASS




Issue / Revision Dates:

NOT
FOR
CONSTRUCTION
ISSUED
FOR
REVIEW
ONLY

Issue Date:	May 10, 20
Project Number:	002
Drawn By:	W
Checked By:	W
Sheet Contents:	

Sheet Number:

Sheet Number: **A9.01**

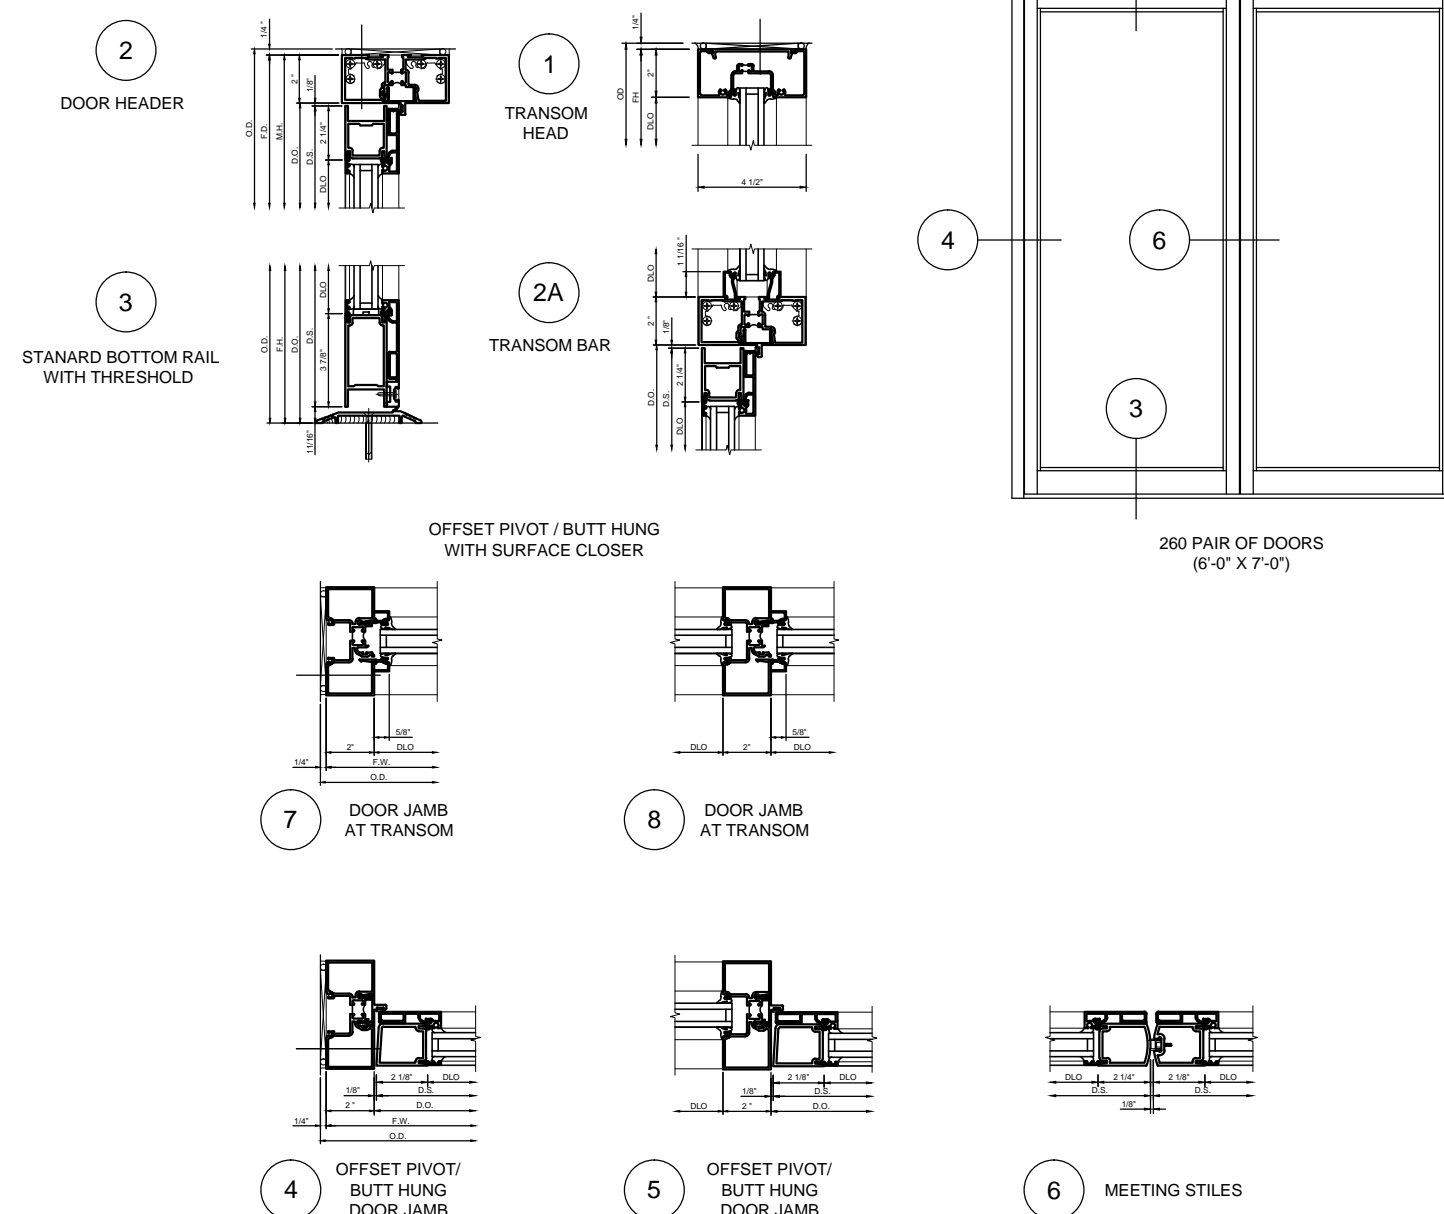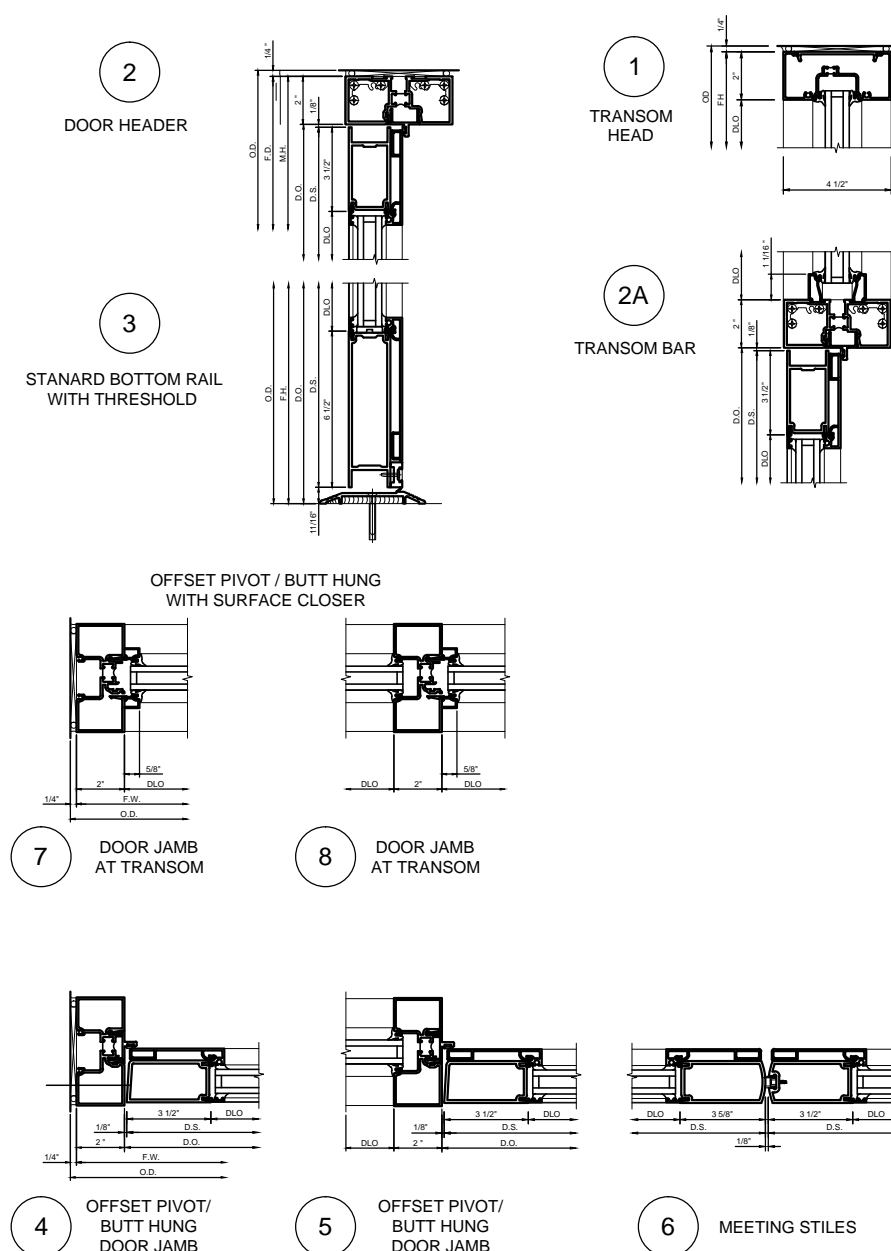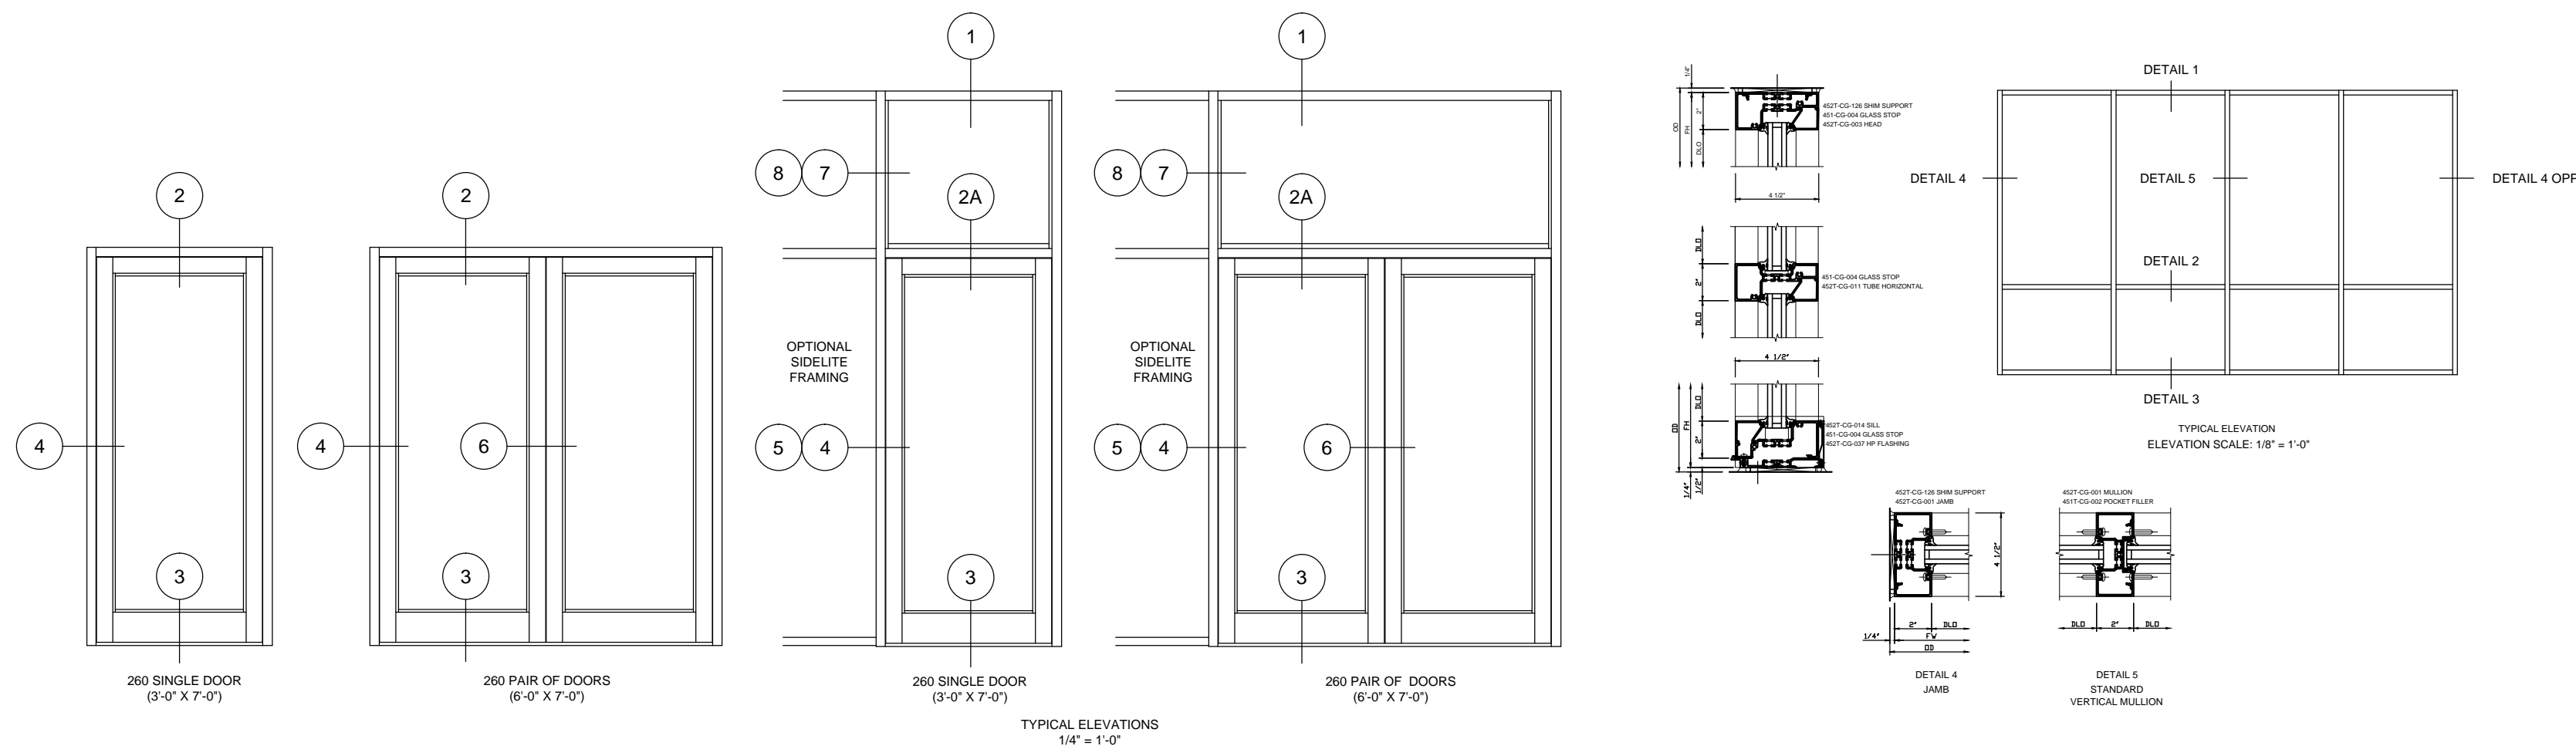

01



ENLARGED DETAIL SECTION - STAIRS - ARCHITECTURAL

Sheet File Name: Farmers Branch\Glenn and Susan\Draw\Plot-A0601.dwg

The above drawings and specifications, and ideas, designs and arrangements represented thereby are and shall remain the property of the architect and no part thereof shall be copied, disclosed to others or used in connection with any other work or project other than the specific project for which they have been prepared and developed, without the written consent of the architect. Visual contact with these drawings or specifications shall constitute conclusive evidence of acceptance of these restrictions.

Full Size Scale: 1" = 1'-0" Half Size Scale: 1/2" = 1'-0"

DOCUMENTS REDUCED TO 50% OF ORIGINALLY INTENDED PLOT SCALE

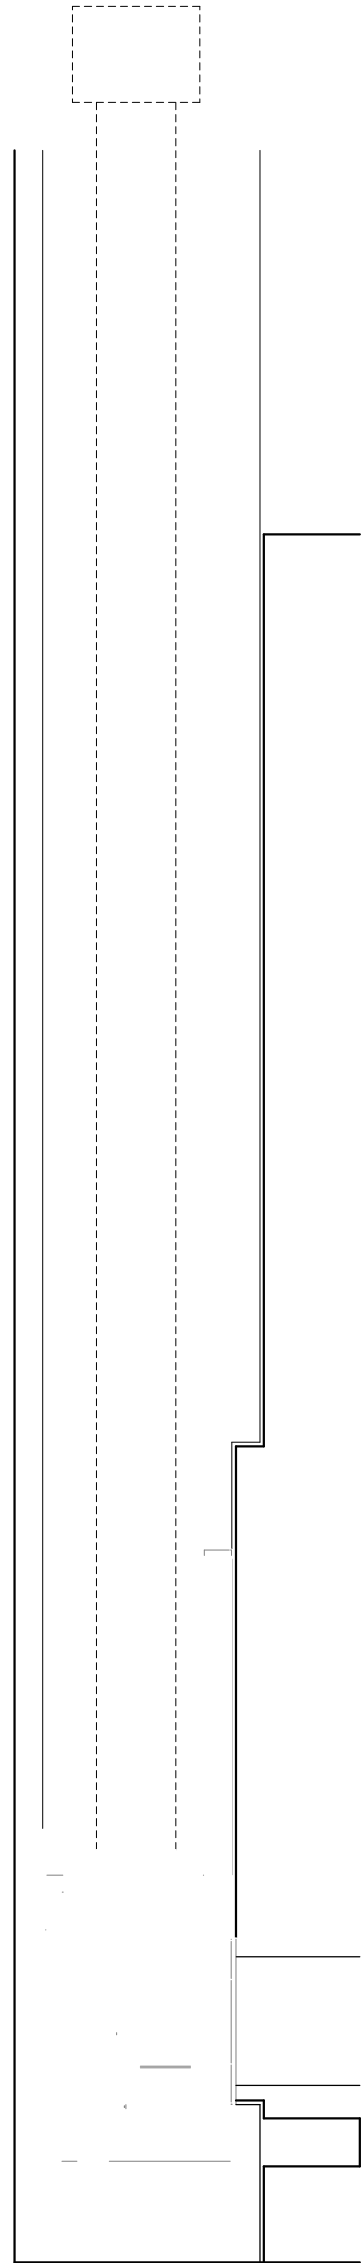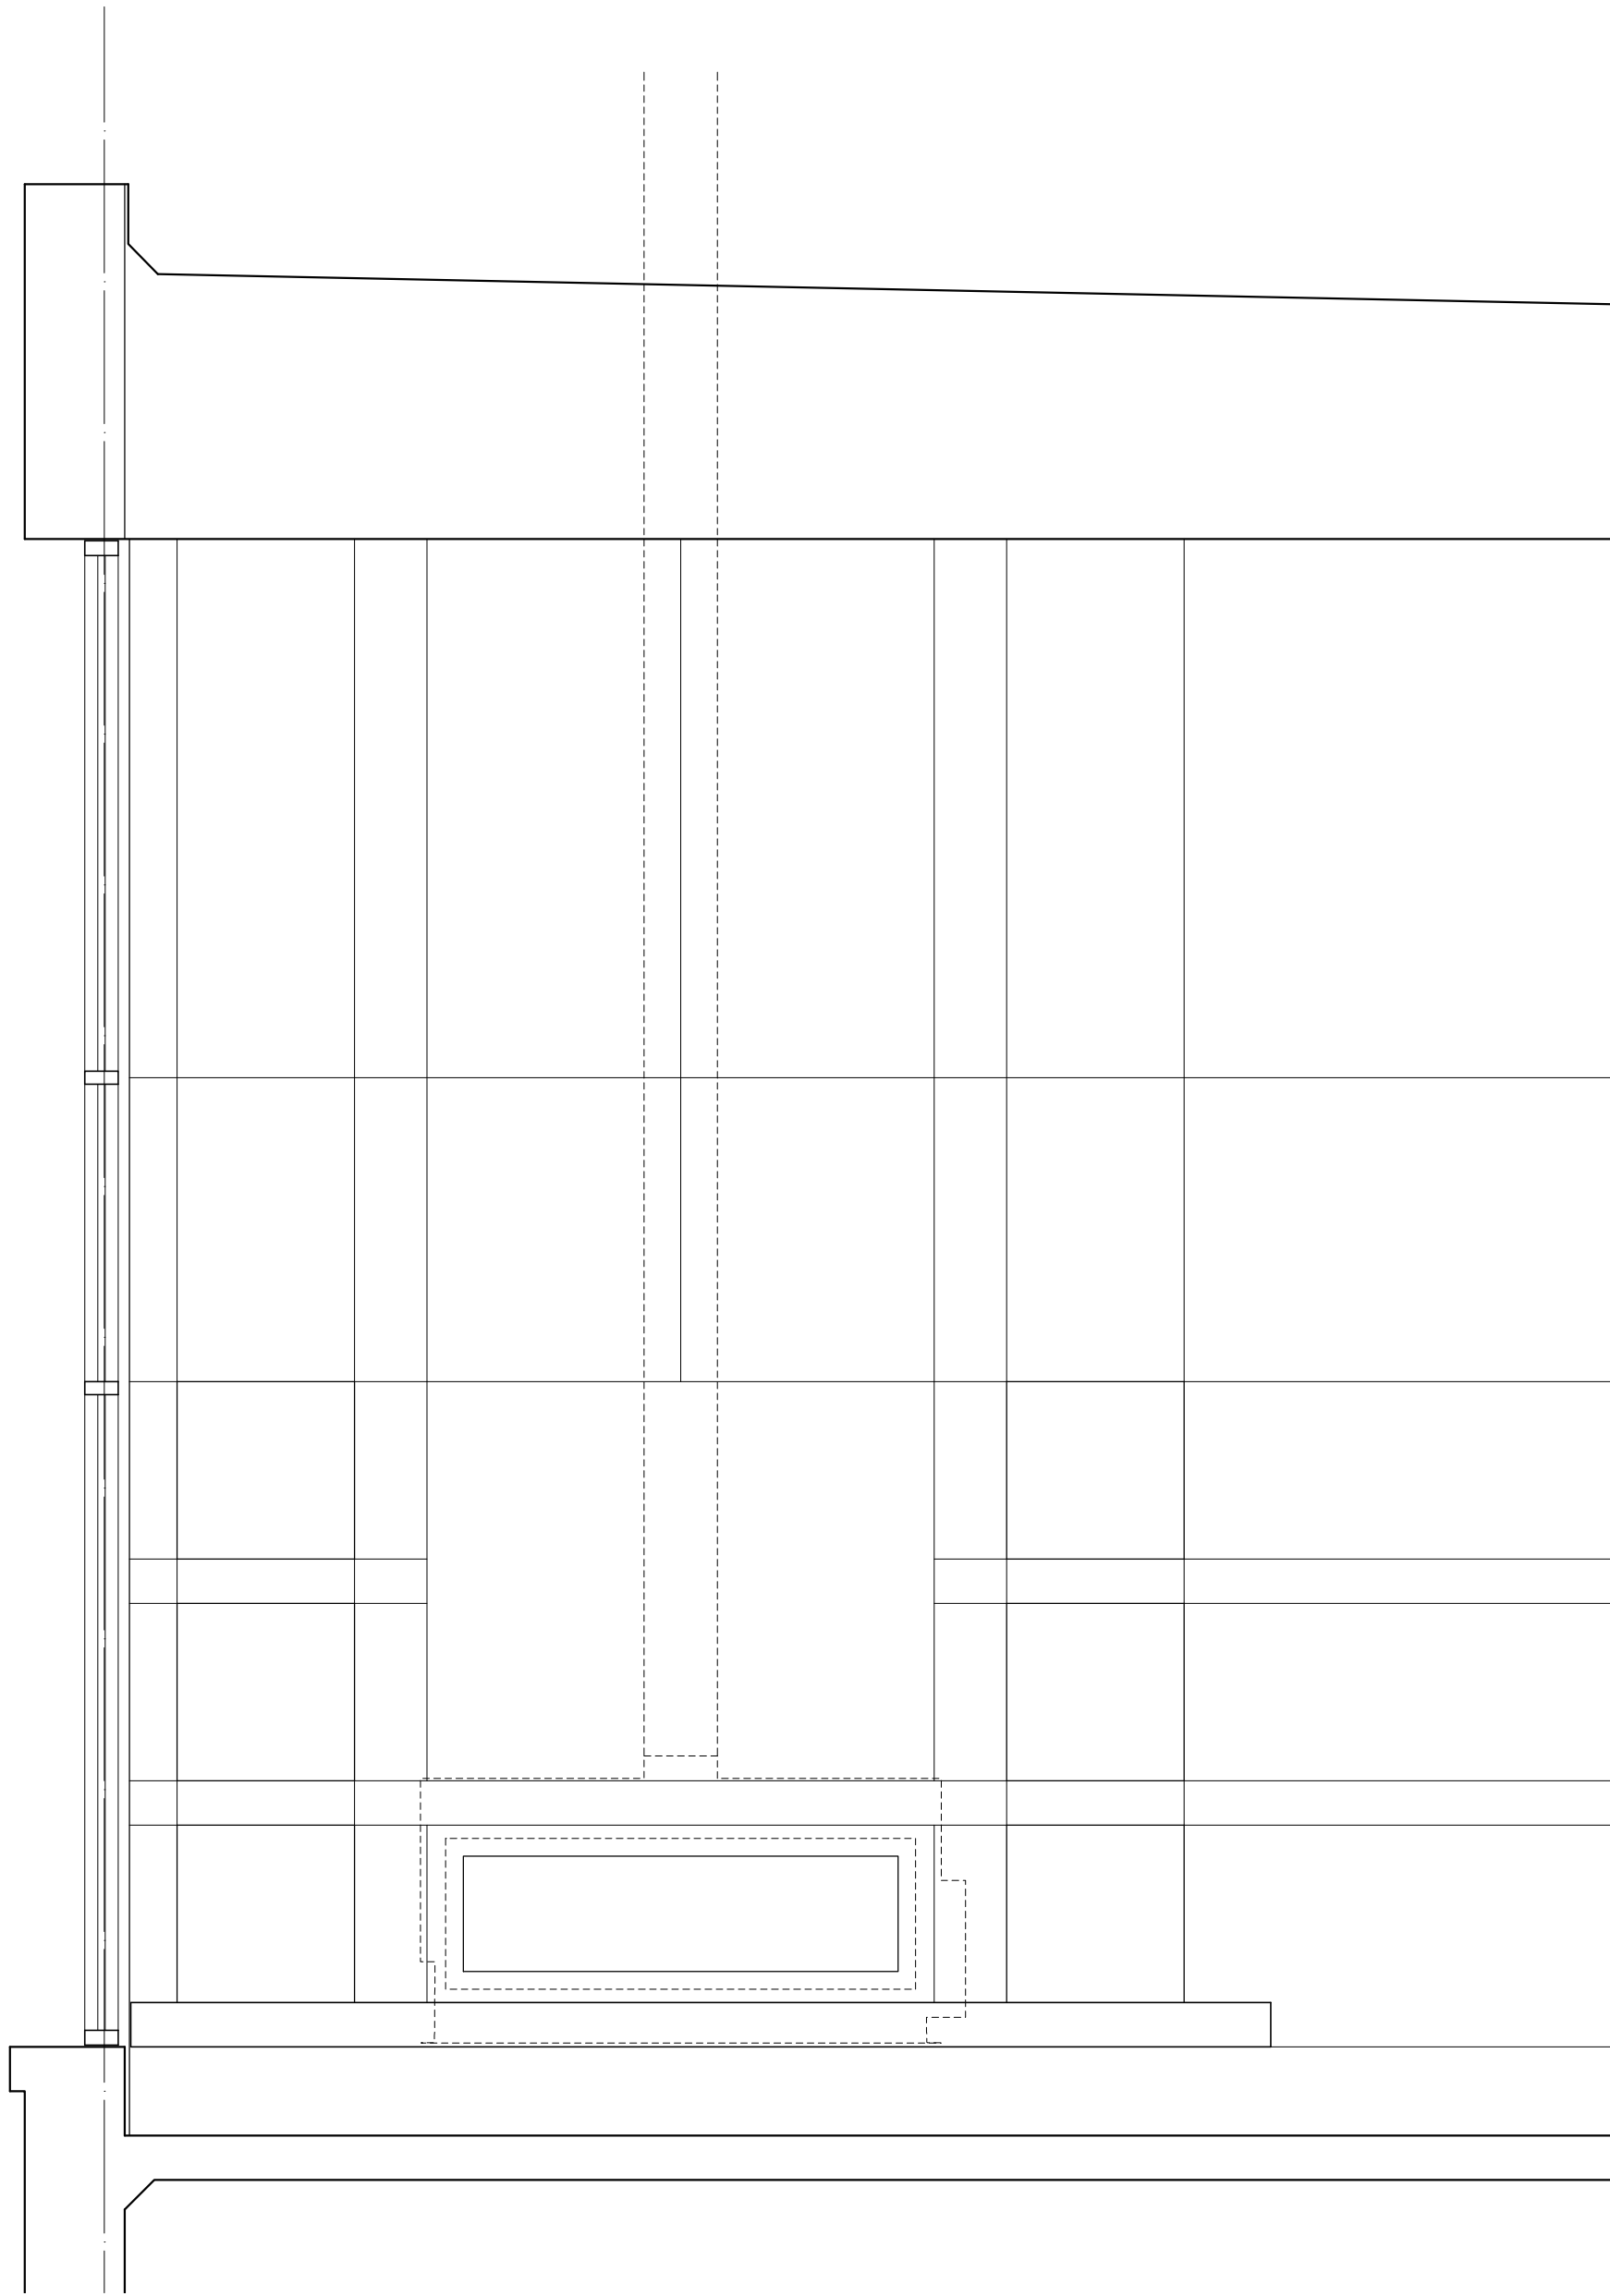

PRELIMINARY
DOCUMENT
ISSUED
BY
W. ANTHONY EEDS
11498

Constructability by Design

DOUGLASS RESIDENCE
13416 BRIARBROOK
FARMERS BRANCH, TEXAS
FOR
MR. AND MRS. DOUGLASS
FARMERS BRANCH, TEXAS

Issue / Revision Dates:

NOT
FOR
CONSTRUCTION
ISSUED
FOR
REVIEW
ONLY

Issue Date: May 10, 2014
Project Number: 00201
Drawn By: WAE
Checked By: WAE
Sheet Contents:

Sheet Number:

01


ENLARGED DETAIL SECTION - STAIRS - ARCHITECTURAL

Sheet File Name: Farmers Branch\Glenn and Susan\Draw\Plot-A0601.dwg
The above drawings and specifications, and ideas, designs and arrangements represented thereby are and shall remain the property of the architect and no part thereof shall be copied, disclosed to others or used in connection with any other work or project other than the specific project for which they have been prepared and developed, without the written consent of the architect. Visual contact with these drawings or specifications shall constitute conclusive evidence of acceptance of these restrictions.

Full Size Scale: 1" = 1'-0" Half Size Scale: 1/2" = 1'-0"

DOCUMENTS REDUCED TO 50% OF ORIGINALLY INTENDED PLOT SCALE

A10.01

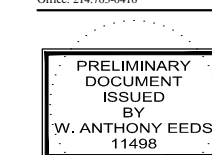


DOUGLASS RESIDENCE
13416 BRIARBROOK
FARMERS BRANCH, TEXAS

FOR
MR. AND MRS. DOUGLASS

NOT
FOR
CONSTRUCTION
ISSUED
FOR
REVIEW
ONLY

Sheet Number: _____

Sheet Number: **50.01**

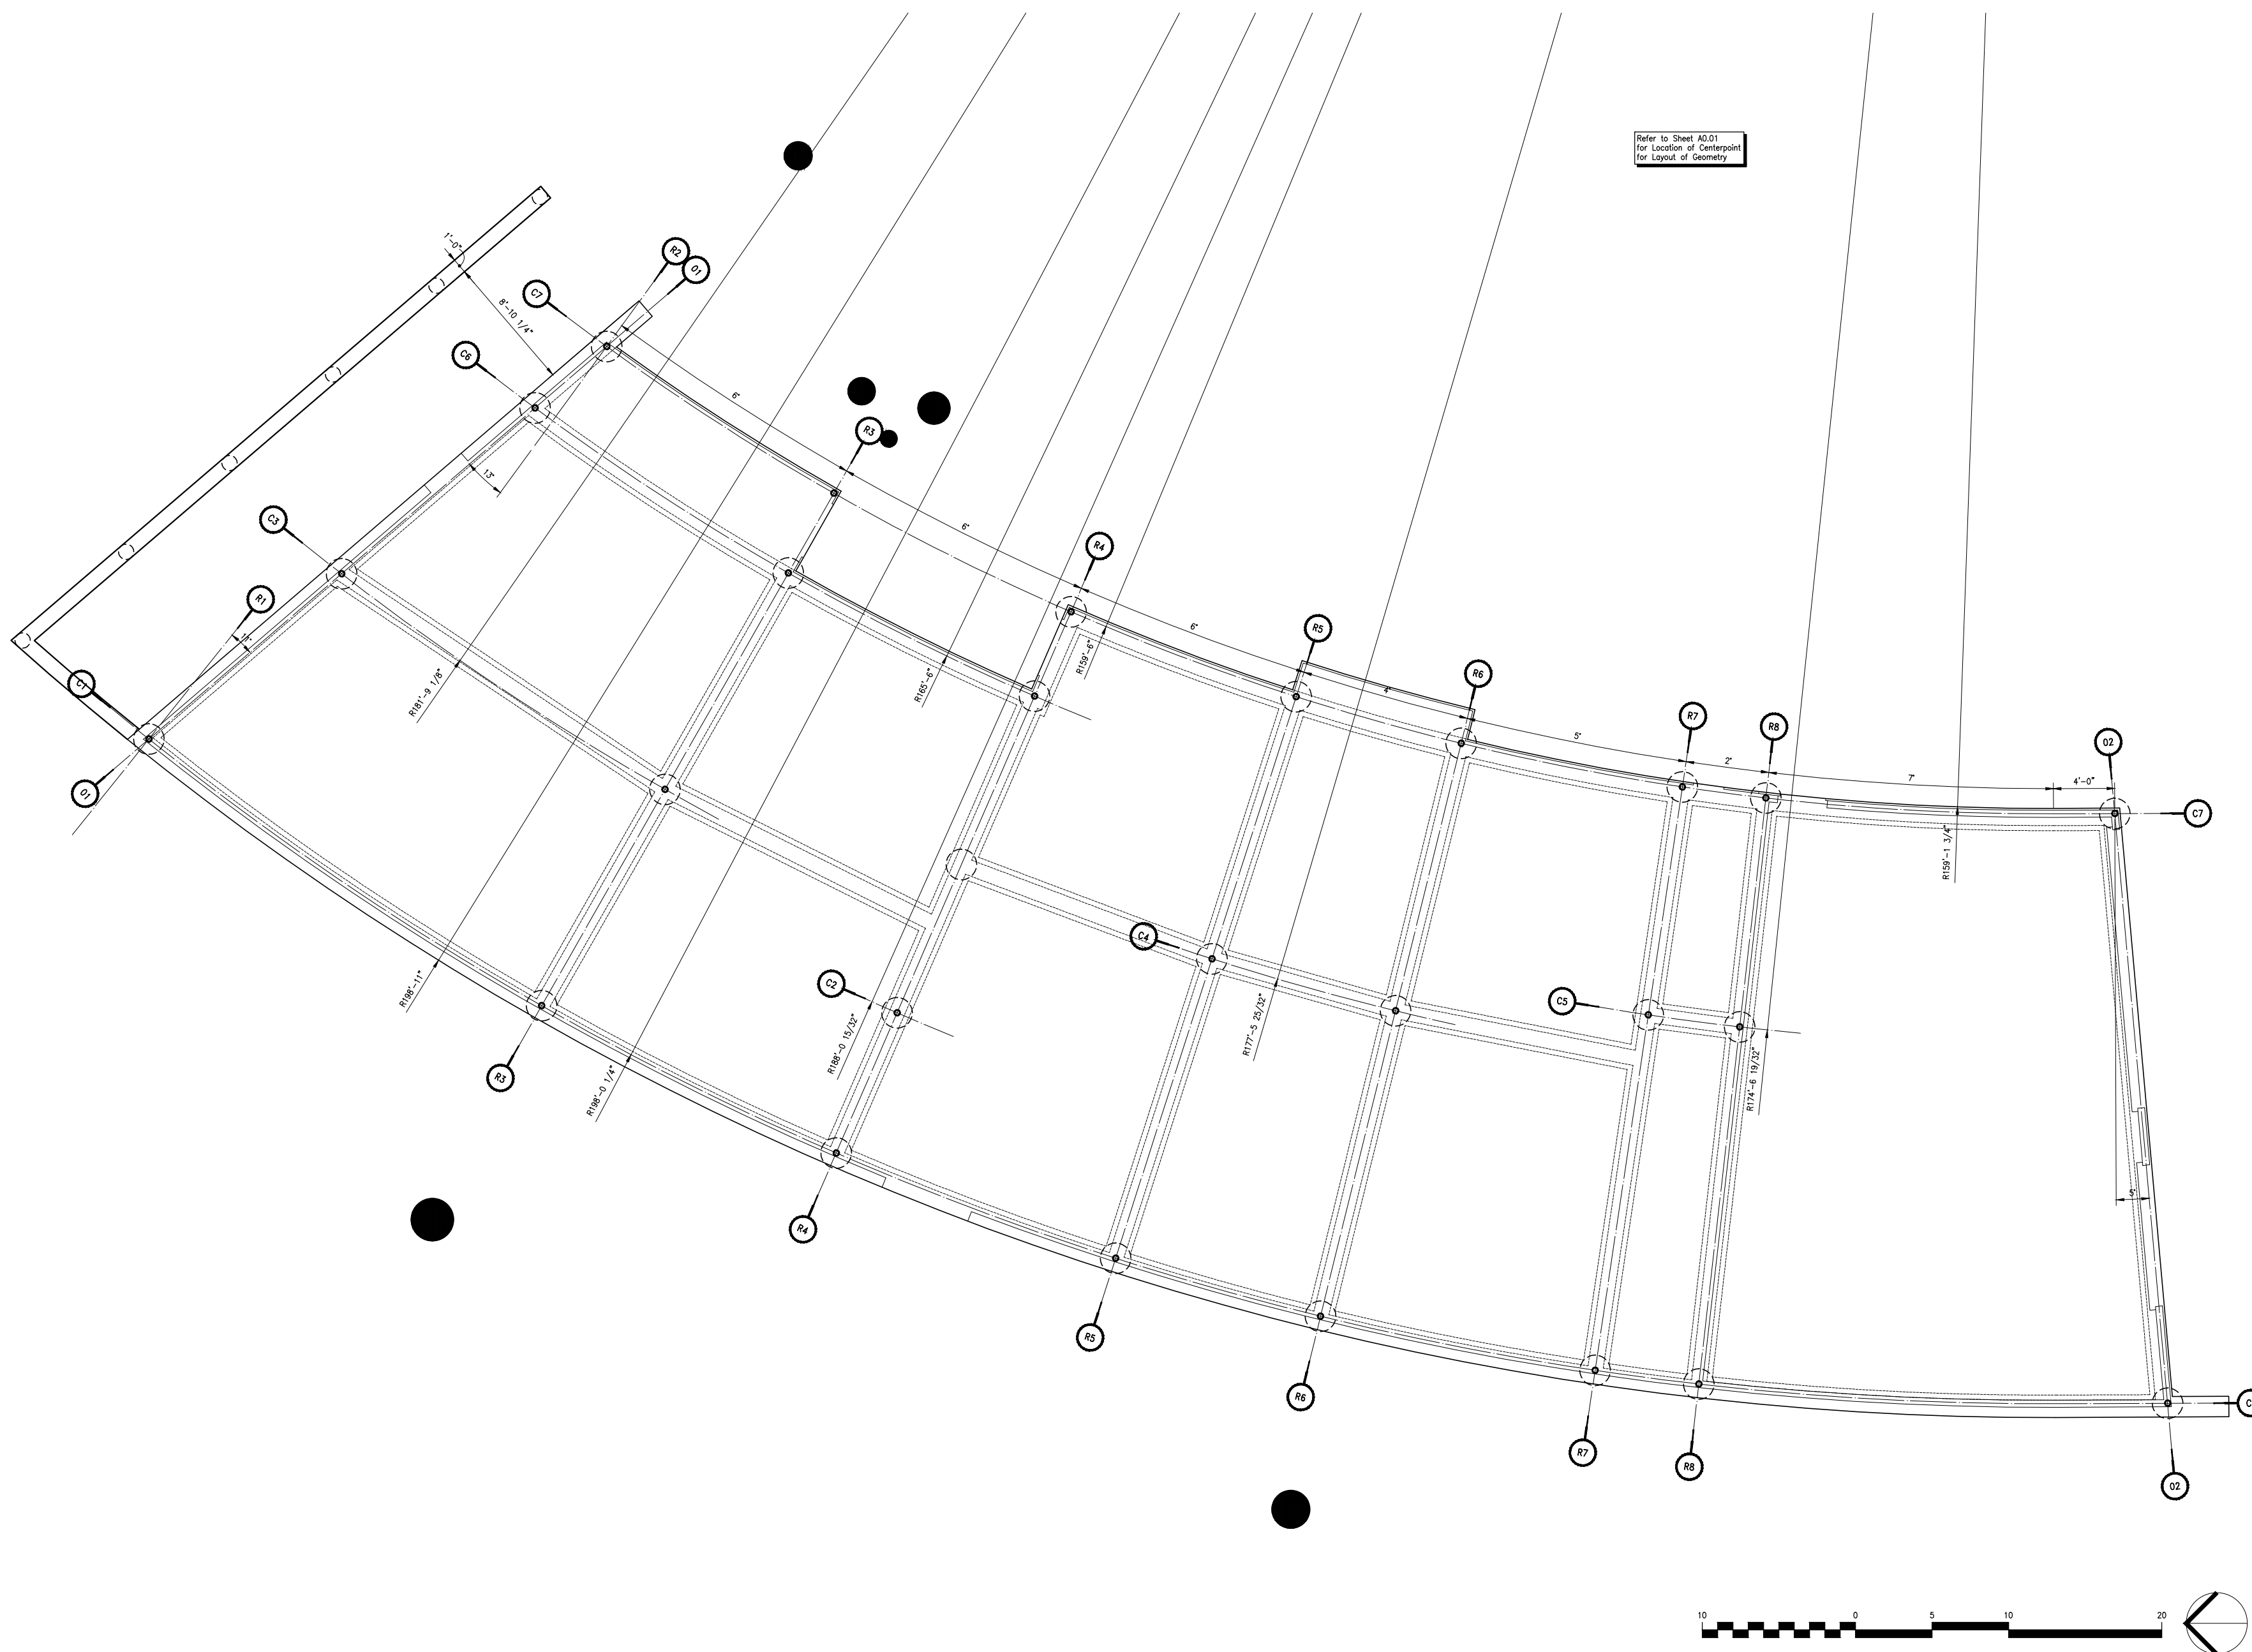

Refer to Sheet A0.01
for Location of Centerpoint
for Layout of Geometry

O 1

FOUNDATION FLOOR PLAN - ARCHITECTURAL

Sheet File Name: Farmers Branch\Glenn and Susan\Draw\Plot-A0201.dwg

Full Size Scale: $1/4" = 1'-0"$ Half Size Scale: $1/8" = 1'-0"$

DOCUMENTS REDUCED TO 50% OF ORIGINALLY INTENDED PLOT SCALE