


**BUILDING A - FIRST LEVEL FLOOR PLAN**

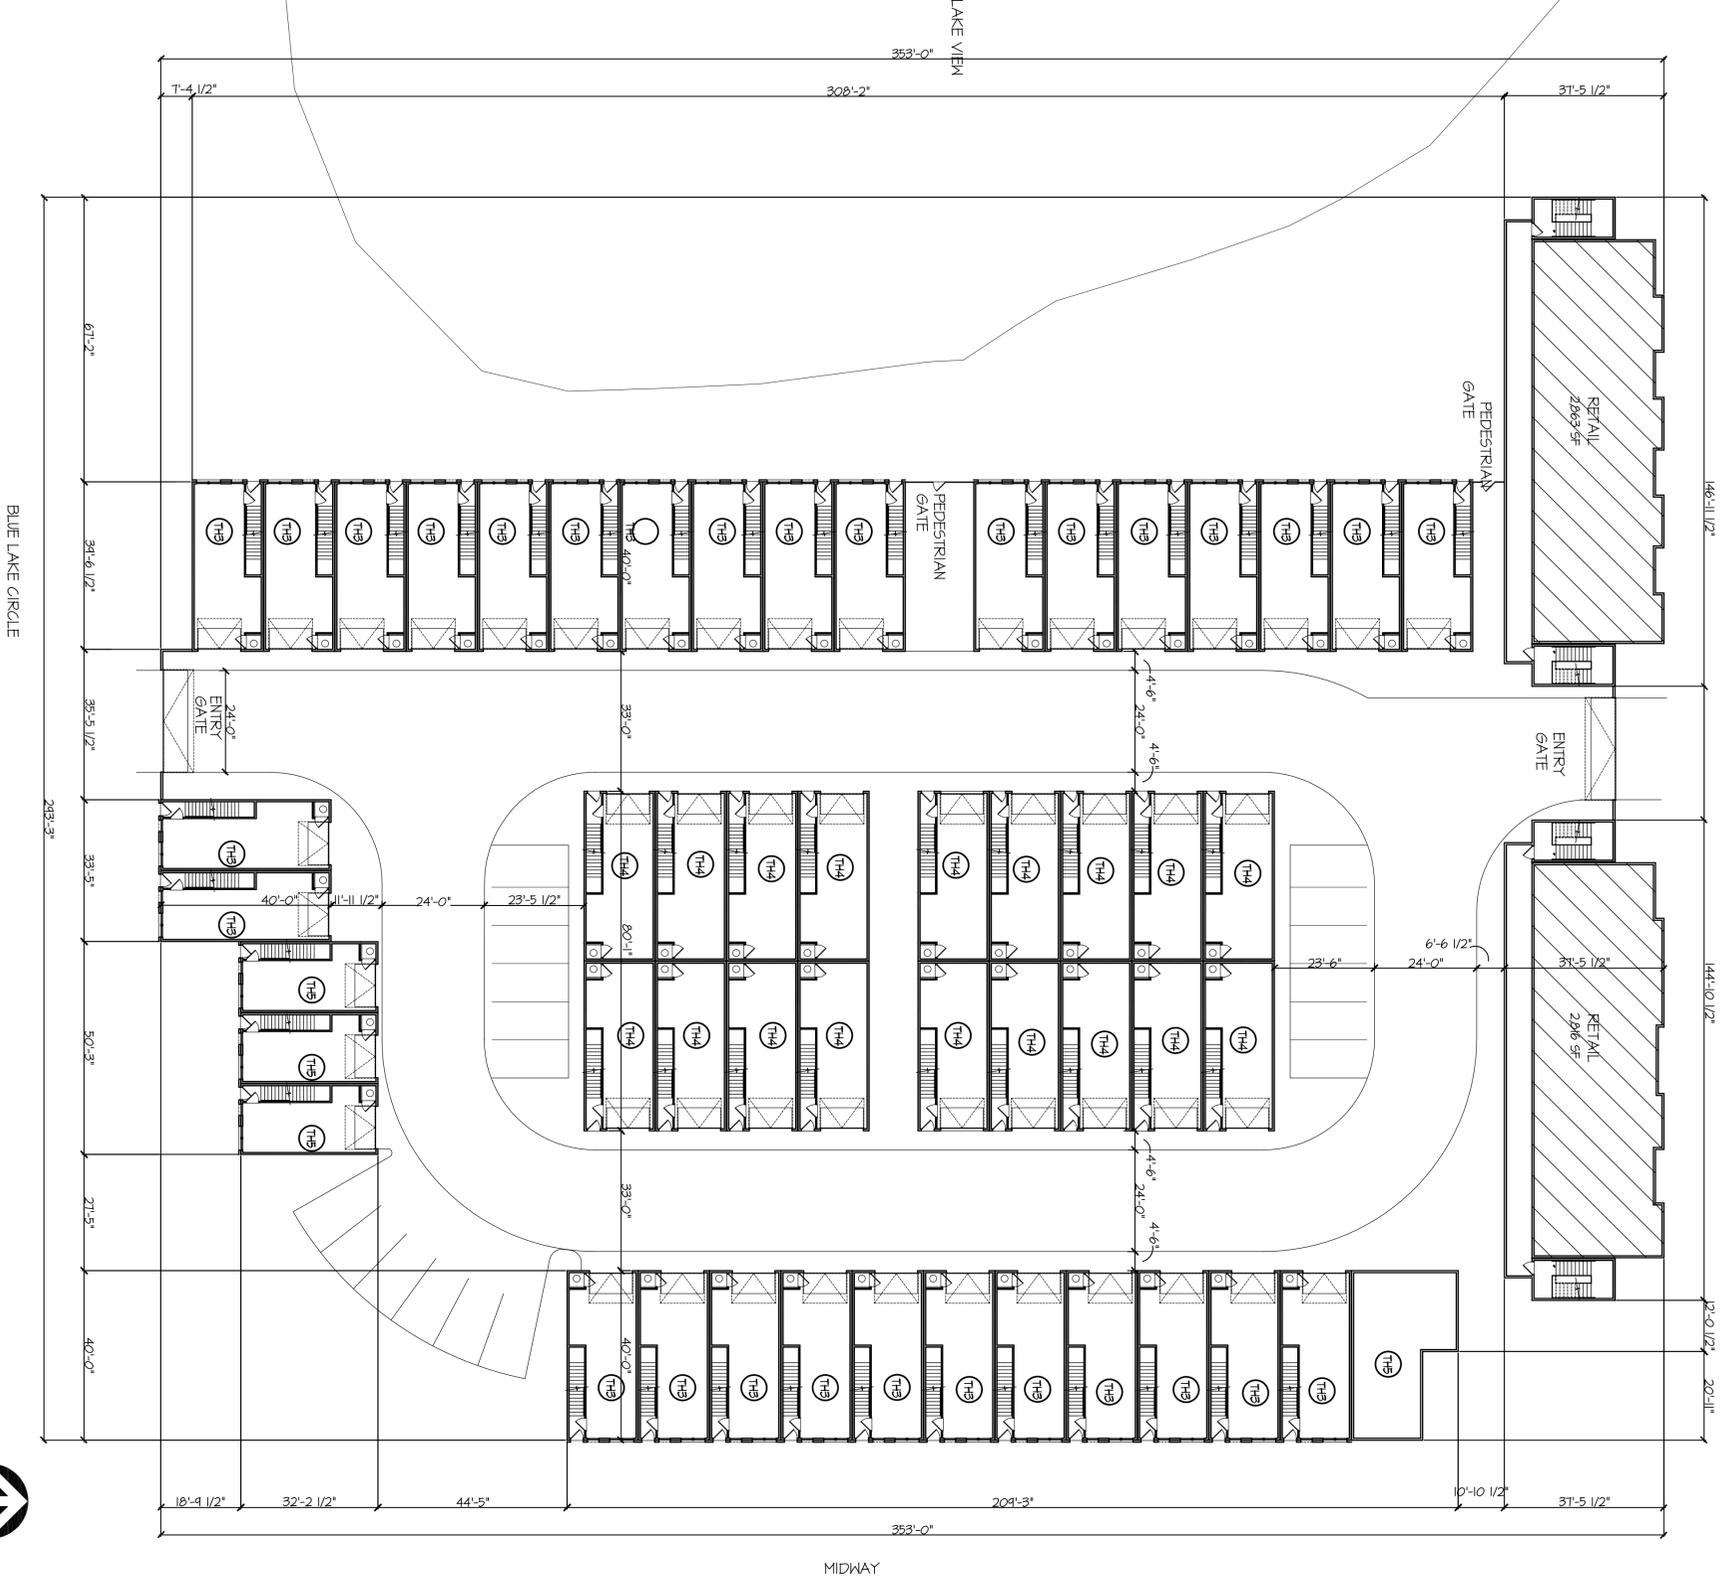

1" = 20'-0"

SHEET NO.  
**A3.01**

BUILDING A - FLOOR PLAN

REVISIONS:

DATE: 03-01-2016  
03-24-2016  
06-29-2016


CHECKED BY: RLS

DRAWN BY: RLS

JOB NO:

**Randall L. Hebert, LLC**  
ARCHITECT

214.522.8780  
randall@randallhebert.com  
3500 Woodloch Cove  
Dallas, Texas 75235

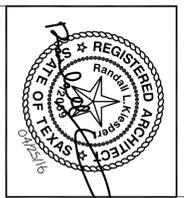


**Midway Urban Village**

4141 Blue Lake Circle, Farmers Branch, Texas 75244 - 4020 McEwen Road, Farmers Branch, Texas 75244  
4040 McEwen Road, Farmers Branch, Texas 75244 - 4100 McEwen Road, Farmers Branch, Texas 75244  
Farmers Branch, Texas





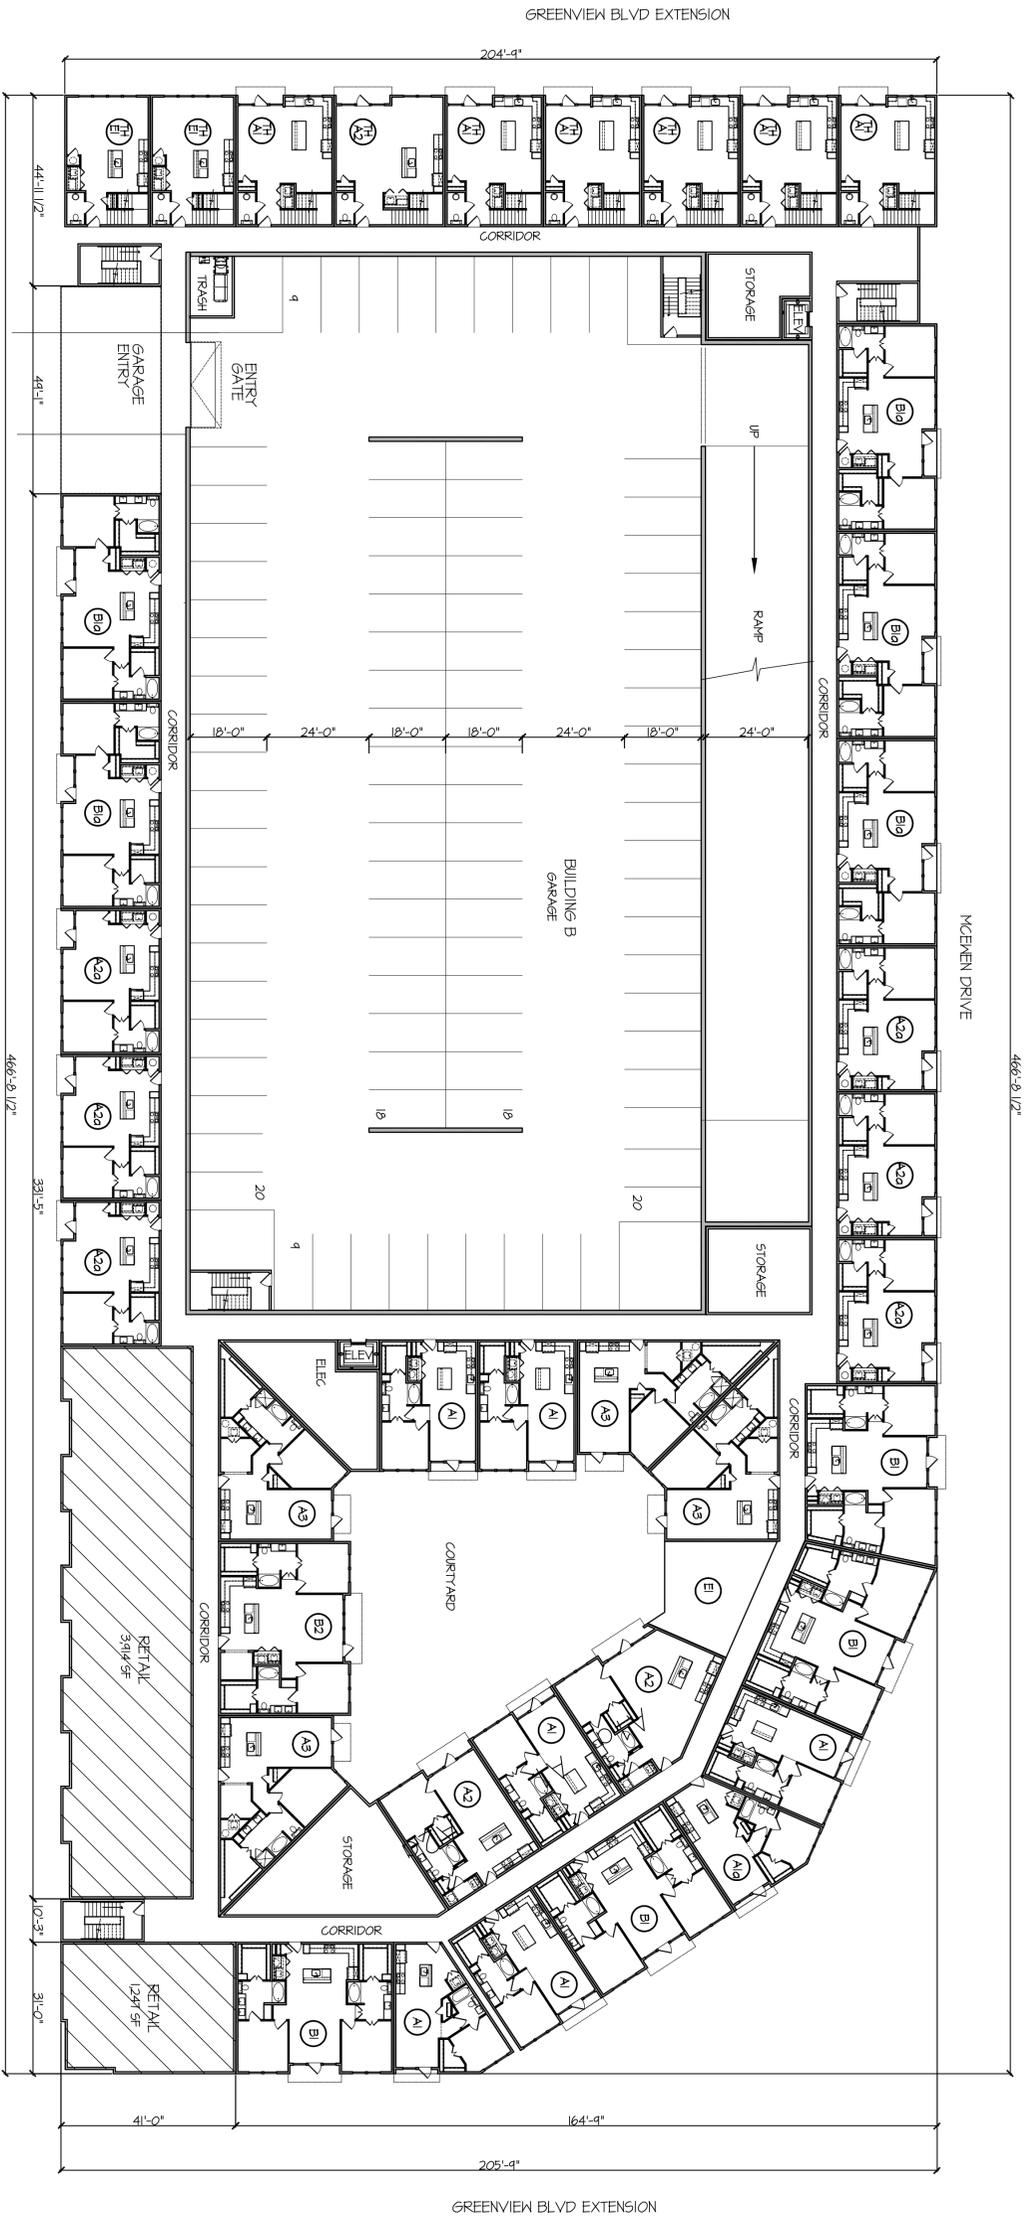

**BUILDING B - FIRST LEVEL FLOOR PLAN**



1" = 20'-0"

BUILDING B - SQUARE FOOTAGE TABULATIONS	
FIRST LEVEL RETAIL	5196 SF
FIRST LEVEL	43611 SF
SECOND LEVEL	50241 SF
THIRD LEVEL	51506 SF
FOURTH LEVEL	51506 SF
	202280 SF TOT. BLDG


  

BUILDING B - GARAGE TABULATIONS	
FEB LEVEL	38200 SF
NO. OF VEHLS	11620 SF TOTAL

	<b>JOB NO.:</b> RLS
	<b>DRAWN BY:</b> RLS
<b>CHECKED BY:</b> RLS	<b>DATE:</b> 03-01-2016 03-24-2016 06-24-2016
<b>REVISIONS:</b>	

## Midway Urban Village

4141 Blue Lake Circle, Farmers Branch, Texas 75244 - 4020 McEwen Road, Farmers Branch, Texas 75244  
 4040 McEwen Road, Farmers Branch, Texas 75244 - 4100 McEwen Road, Farmers Branch, Texas 75244  
 Farmers Branch, Texas

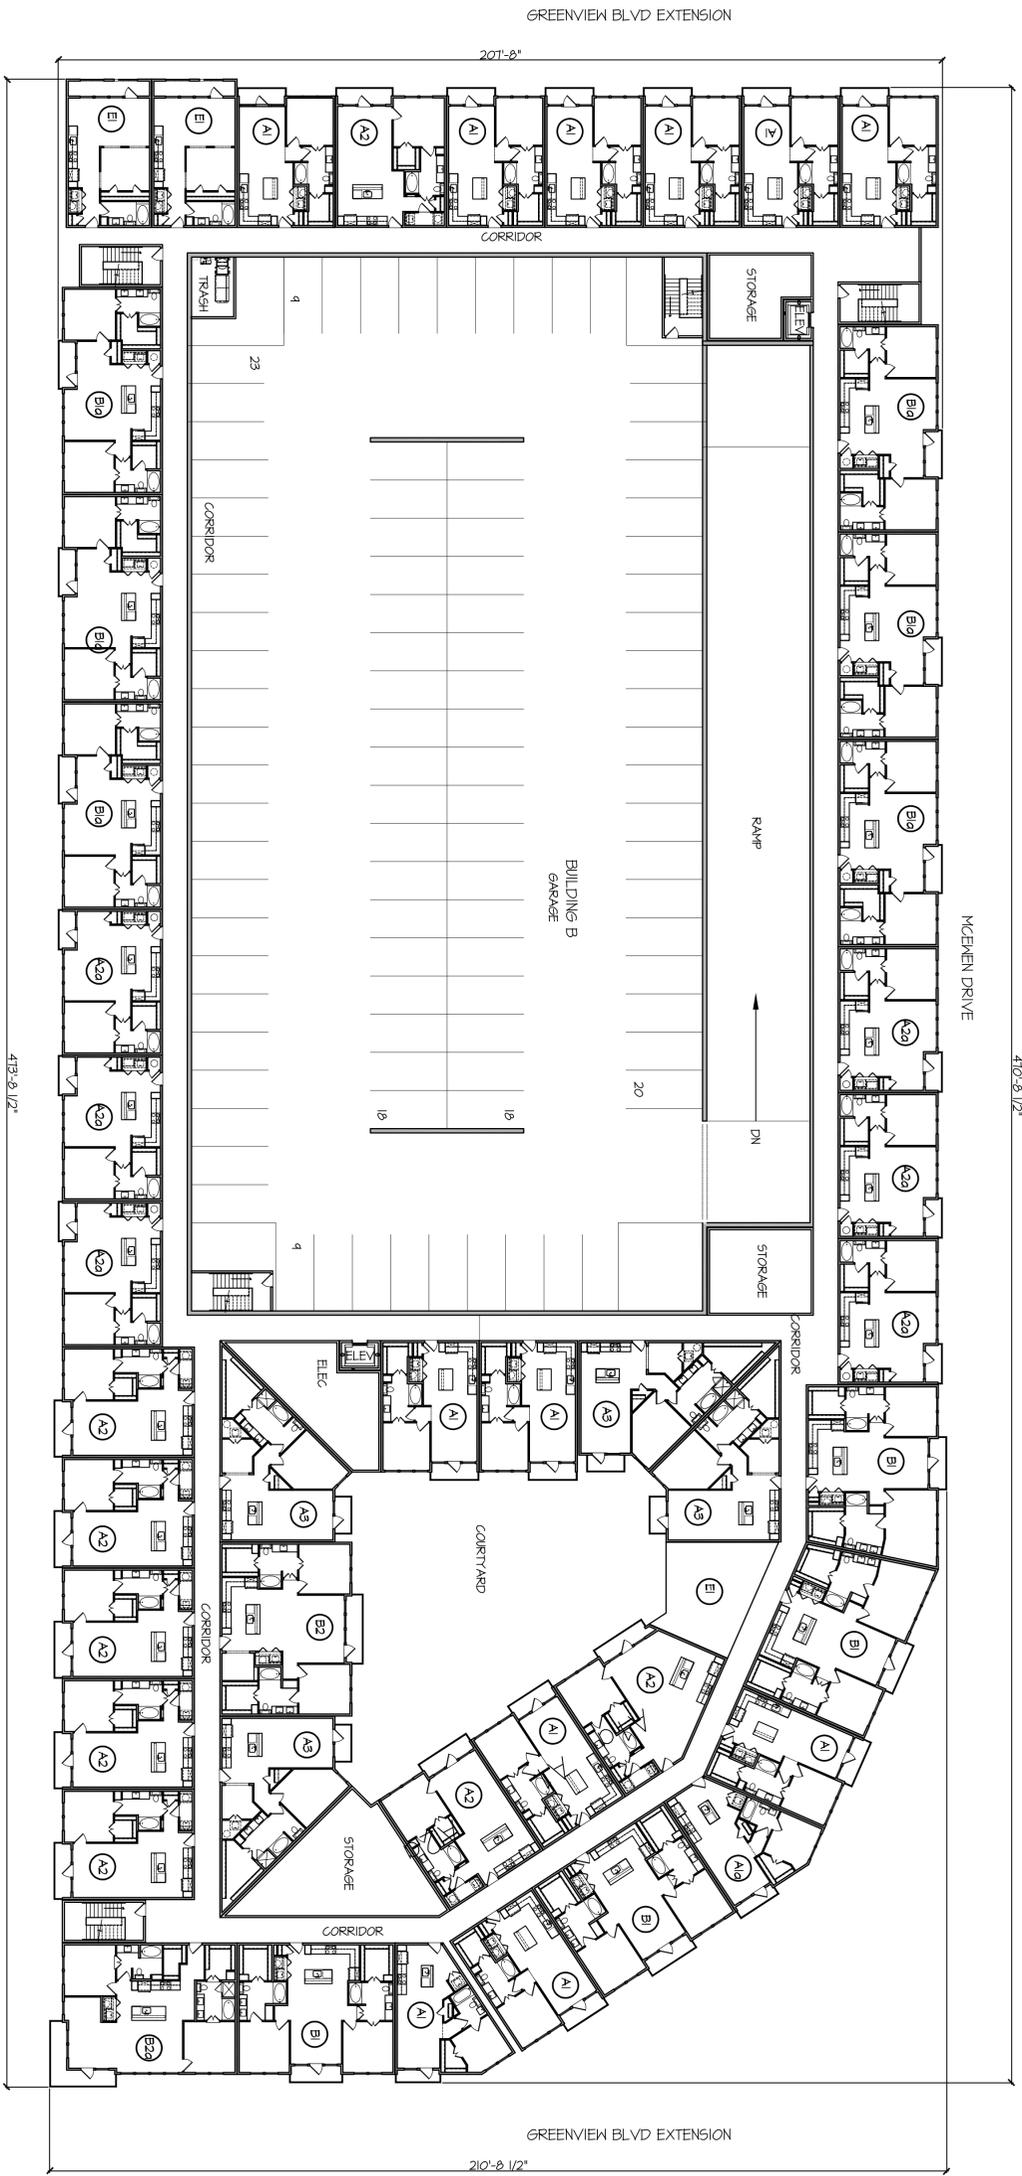

⊙ BUILDING B - THIRD & FOURTH LEVEL FLOOR PLAN

1" = 20'-0"



SHEET NO.  
**A3.04**


BUILDING B - FLOOR PLAN

--


REVISIONS:

DATE:	03-01-2016
CHECKED BY:	RLK
DRAWN BY:	RLK
JOB NO.:	


214.522.8780  
 5170 Woodloch Cove  
 Dallas, Texas 75239  
**Randall L. Heppert, LLC**  
 ARCHITECT

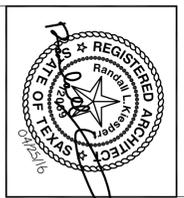

**Midway Urban Village**  
 4141 Blue Lake Circle, Farmers Branch, Texas 75244 - 4020 McEwen Road, Farmers Branch, Texas 75244  
 4040 McEwen Road, Farmers Branch, Texas 75244 - 4100 McEwen Road, Farmers Branch, Texas 75244  
 Farmers Branch, Texas

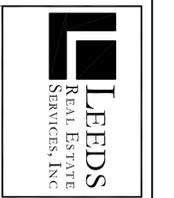



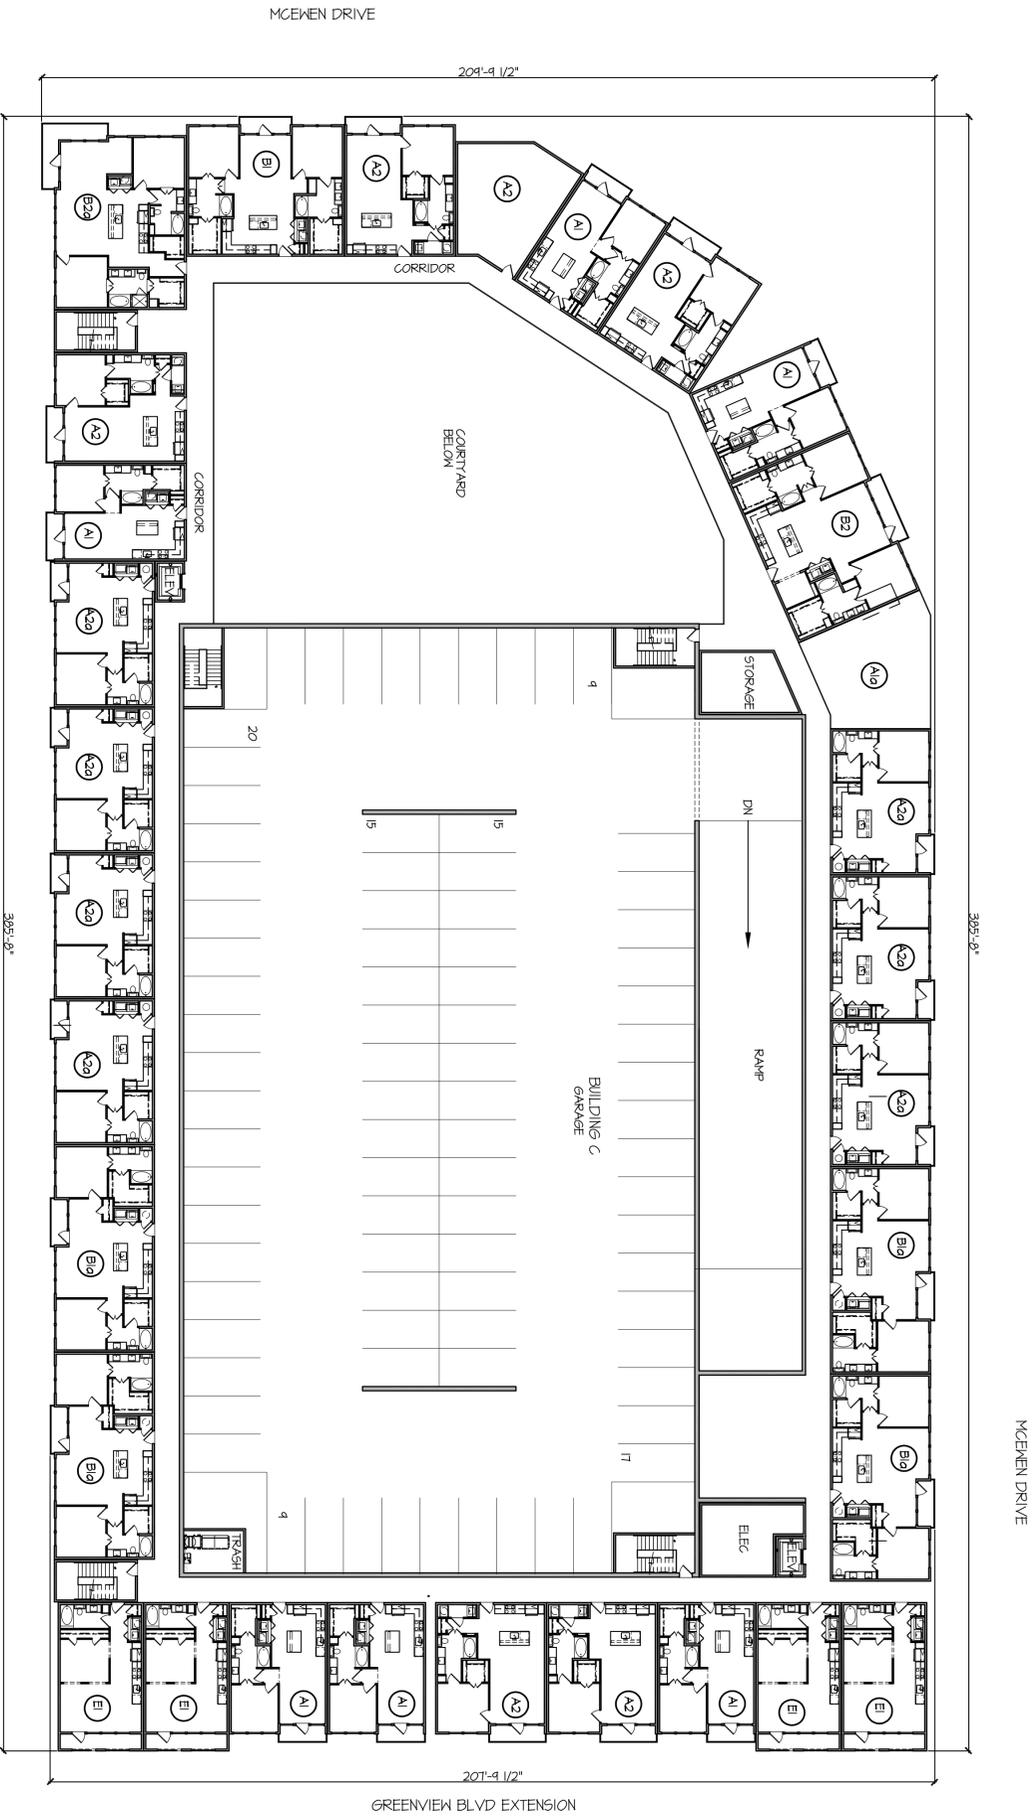

ⓐ BUILDING C - THIRD & FOURTH LEVEL FLOOR PLAN




SHEET NO.  
**A3.06**

BUILDING C - FLOOR PLAN

REVISIONS:	
------------	--

DATE:	03-01-2016
CHECKED BY:	RLK
DRAWN BY:	RLK
JOB NO.:	


214.522.8780  
 www.randallheppert.com  
 3200 West Loop West, Suite 2000  
 Dallas, Texas 75243

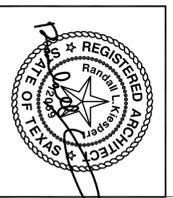

**Midway Urban Village**  
 4141 Blue Lake Circle, Farmers Branch, Texas 75244 - 4020 McEwen Road, Farmers Branch, Texas 75244  
 4040 McEwen Road, Farmers Branch, Texas 75244 - 4100 McEwen Road, Farmers Branch, Texas 75244  
 Farmers Branch, Texas



**BUILDING D - FIRST LEVEL FLOOR PLAN**

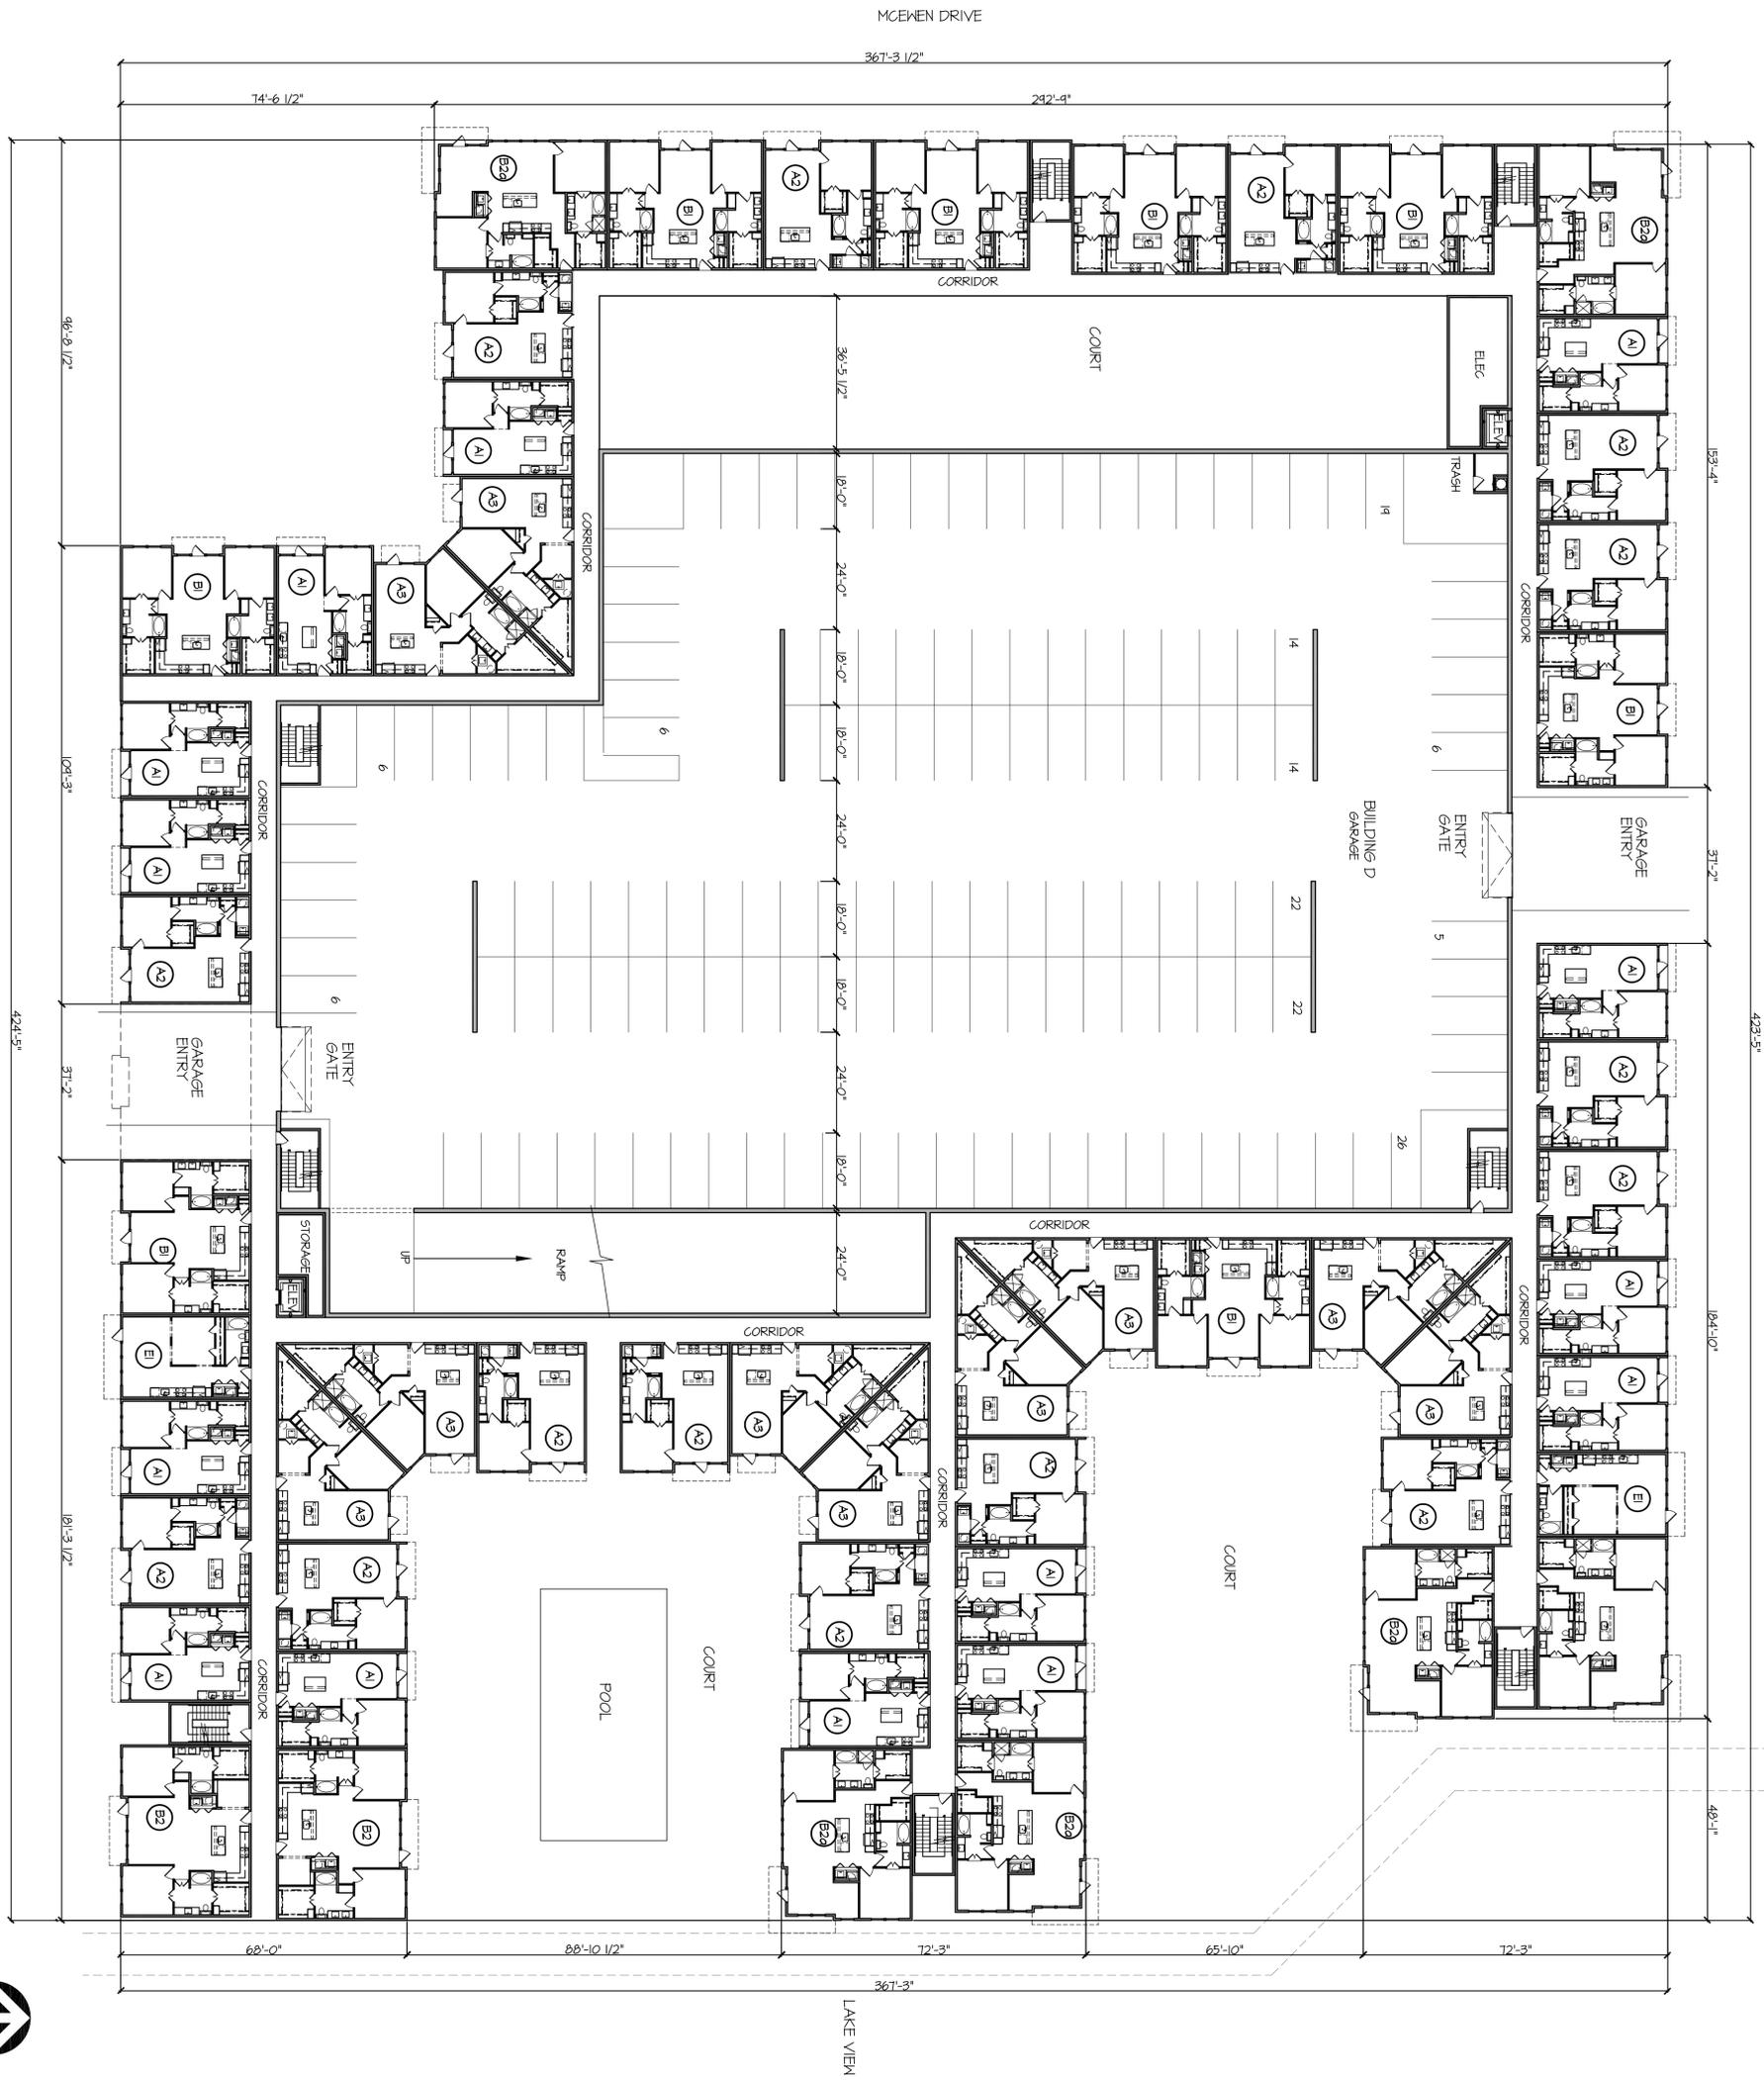

<b>BUILDING D - SQUARE FOOTAGE TABULATIONS</b>	
FIRST LEVEL, RETAIL	0 SF
FIRST LEVEL	61,220 SF
SECOND LEVEL	66,553 SF
THIRD LEVEL	66,553 SF
FOURTH LEVEL	66,553 SF
<b>TOTAL</b>	<b>262,879 SF (TOT. BLDG)</b>
<b>BUILDING D - GARAGE TABULATIONS</b>	
PER LEVEL	56,363 SF
X 20 LEVELS	1,127,260 SF TOTAL



1" = 20'-0"

SHEET NO.  
**A3.07**

BUILDING D - FLOOR PLAN

REVISIONS:

DATE: 03-01-2016  
03-24-2016  
06-24-2016


CHECKED BY: R.L.K.

DRAWN BY: R.L.K.

JOB NO:

214.522.8780  
www.randallhebert.com  
3500 West Loop West, Suite 2000  
Dallas, Texas 75240

**Randall L. Hebert, LLC**  
ARCHITECT

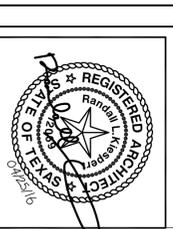


**Midway Urban Village**

4141 Blue Lake Circle, Farmers Branch, Texas 75244 - 4020 McEwen Road, Farmers Branch, Texas 75244  
4040 McEwen Road, Farmers Branch, Texas 75244 - 4100 McEwen Road, Farmers Branch, Texas 75244  
Farmers Branch, Texas

**LEEDS**  
REAL ESTATE SERVICES, INC.

91 BUILDING D - THIRD & FOURTH LEVEL FLOOR PLAN

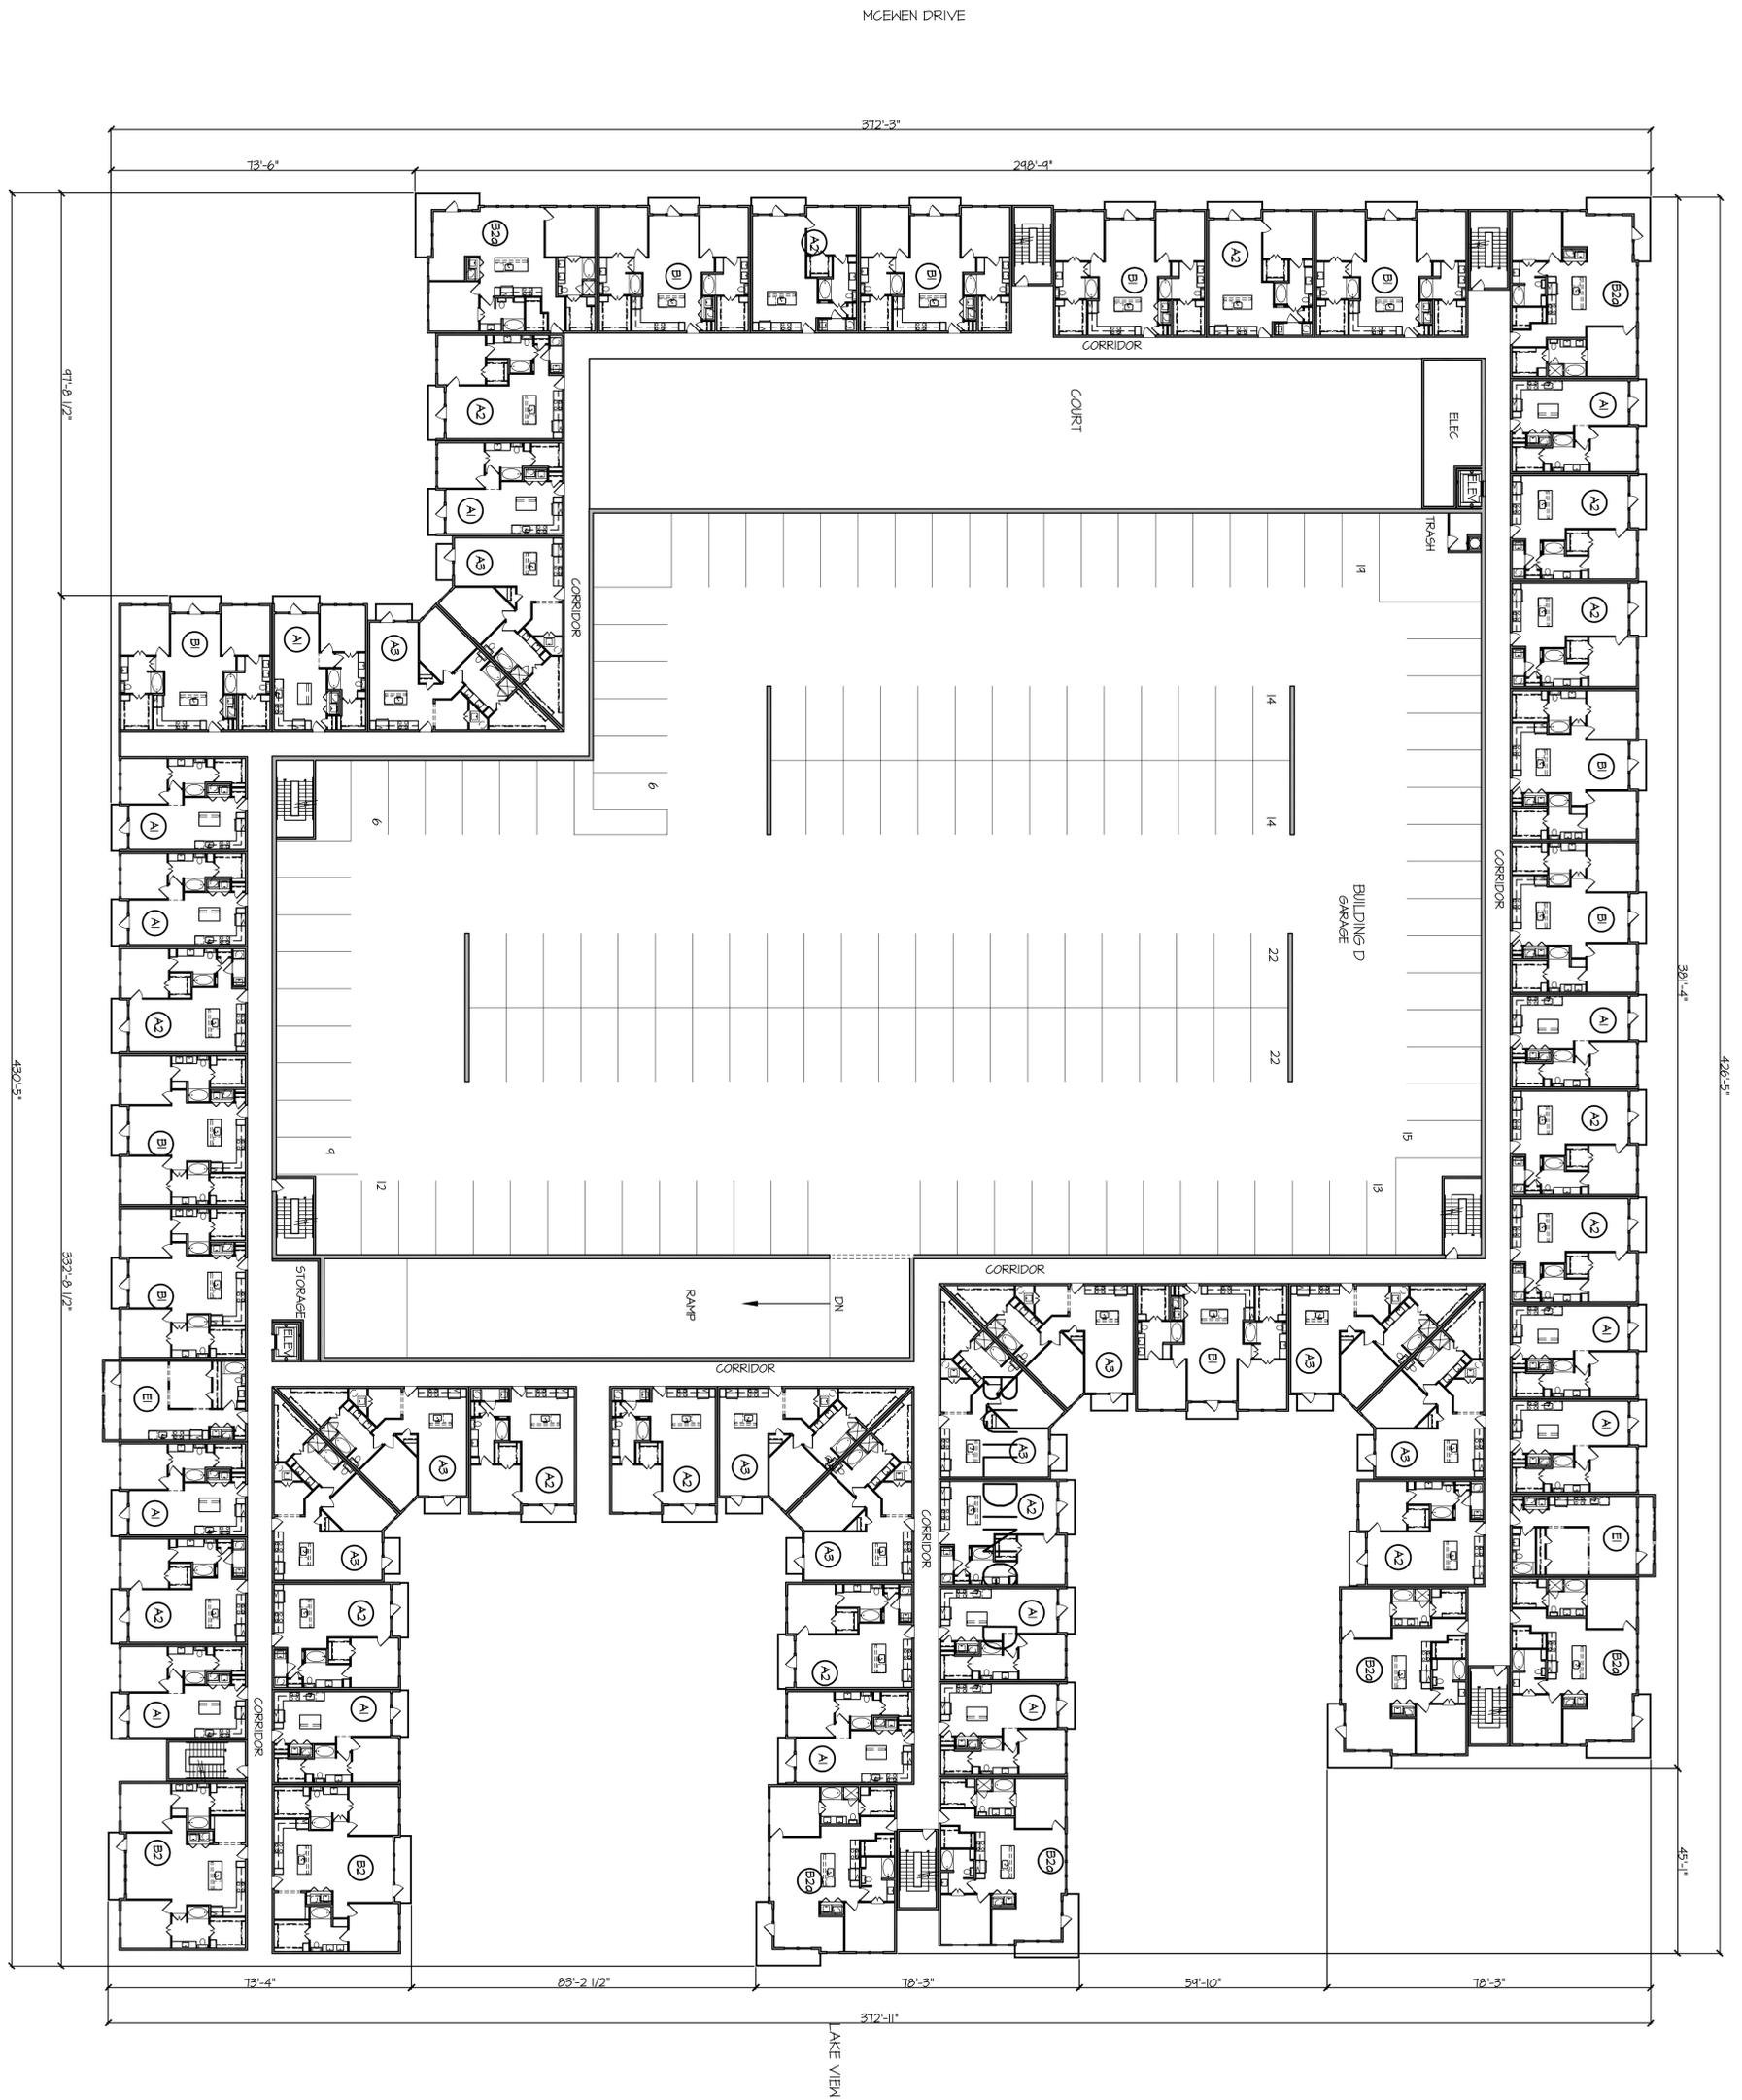

SHEET NO.  
**A3.08**

BUILDING D - FLOOR PLAN



REVISIONS:

DATE: 03-01-2016  
03-24-2016  
06-22-2016

CHECKED BY: R.L.K.

DRAWN BY: R.L.K.

JOB NO:

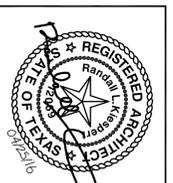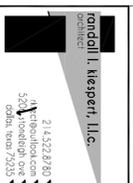

**Midway Urban Village**

4141 Blue Lake Circle, Farmers Branch, Texas 75244 - 4020 McEwen Road, Farmers Branch, Texas 75244  
4040 McEwen Road, Farmers Branch, Texas 75244 - 4100 McEwen Road, Farmers Branch, Texas 75244  
Farmers Branch, Texas

