




1 GARAGE FLOOR PLAN
1/8" = 1'-0"

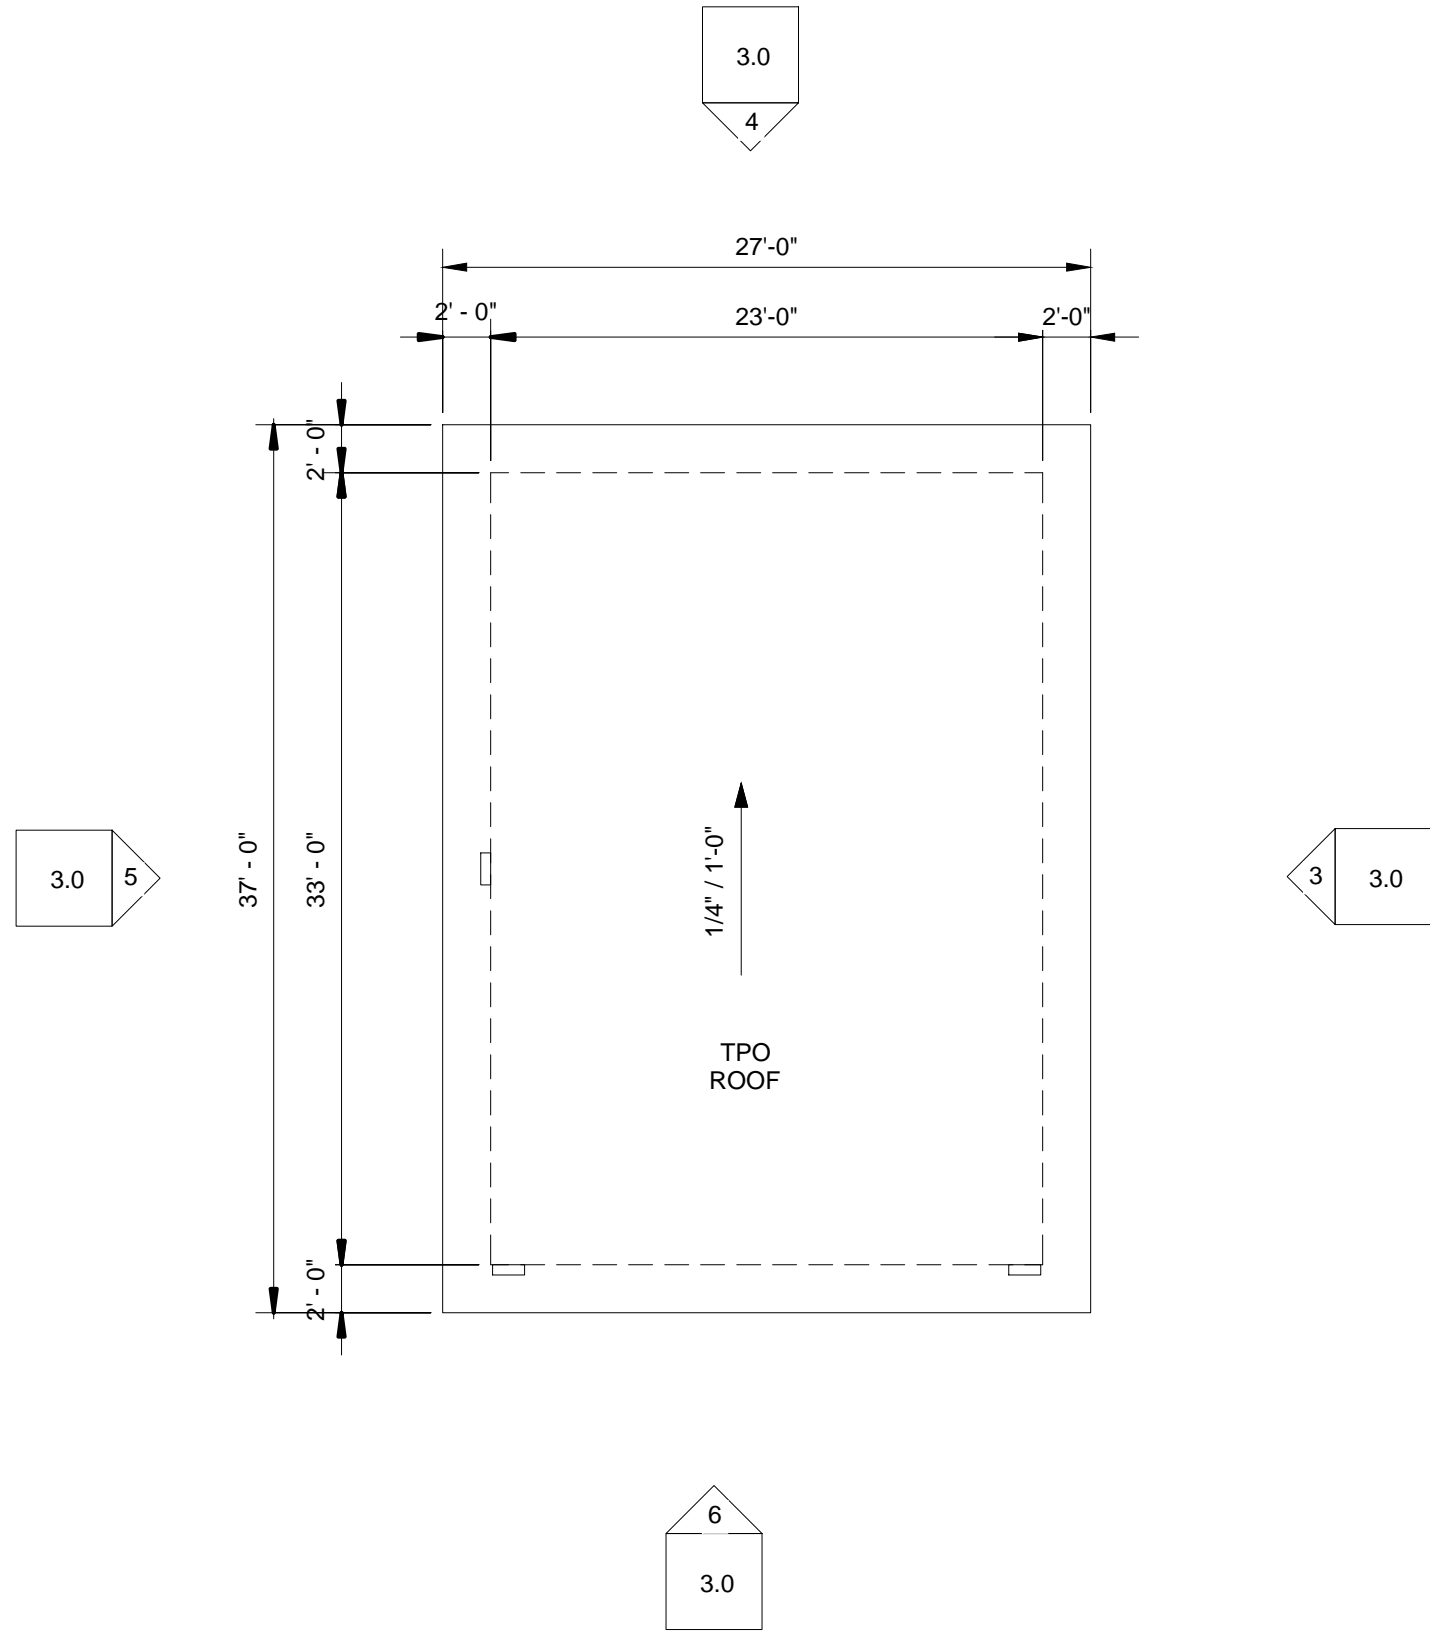


2 GARAGE ROOF PLAN
1/8" = 1'-0"

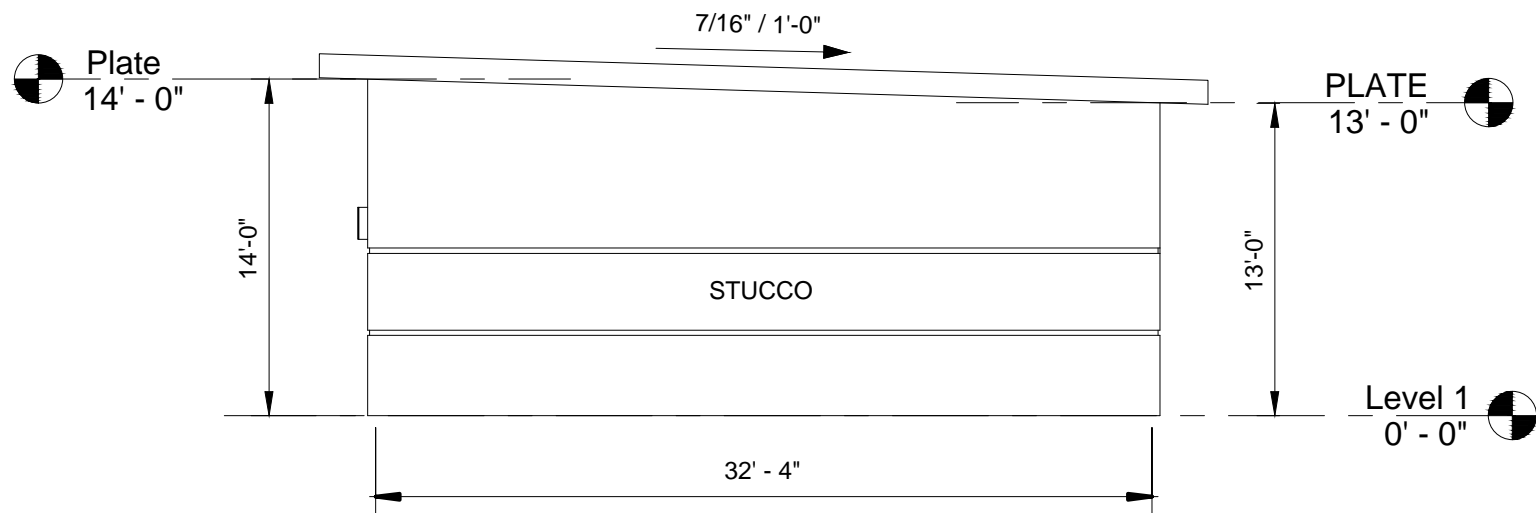


3 EAST ELEVATION
1/8" = 1'-0"

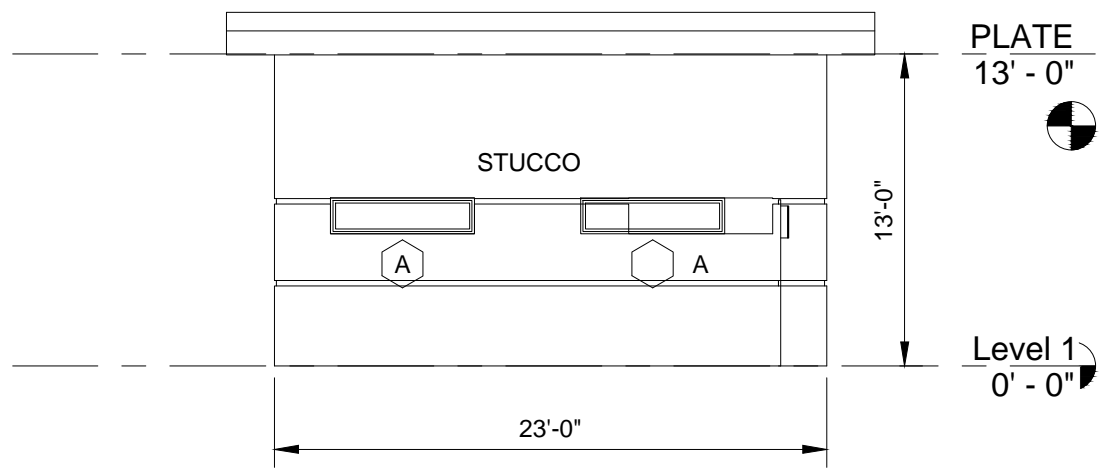


4 NORTH ELEVATION
1/8" = 1'-0"

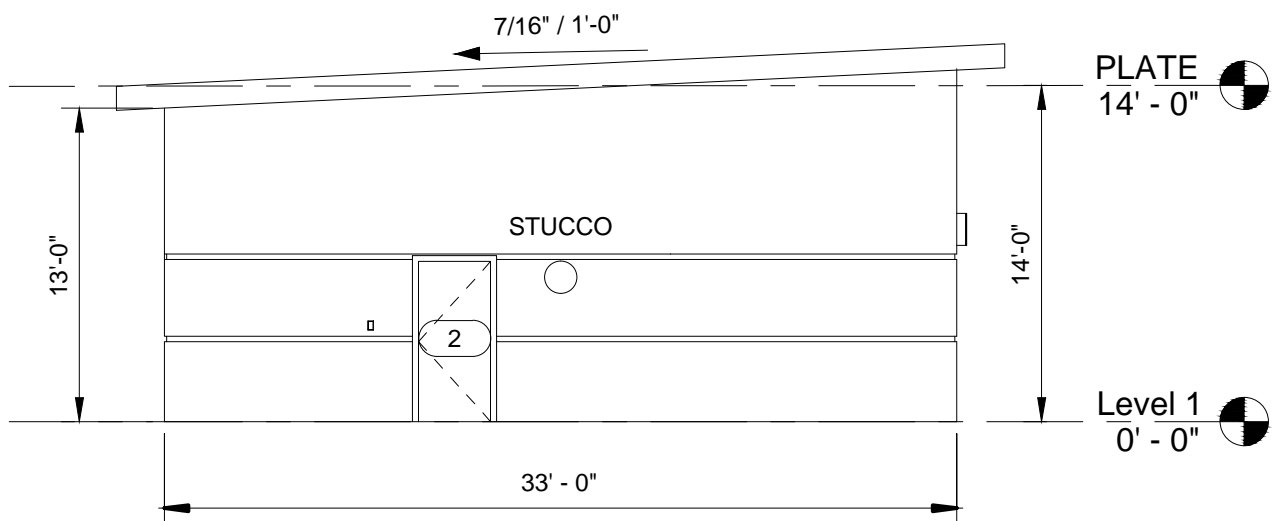

5 WEST ELEVATION
1/8" = 1'-0"

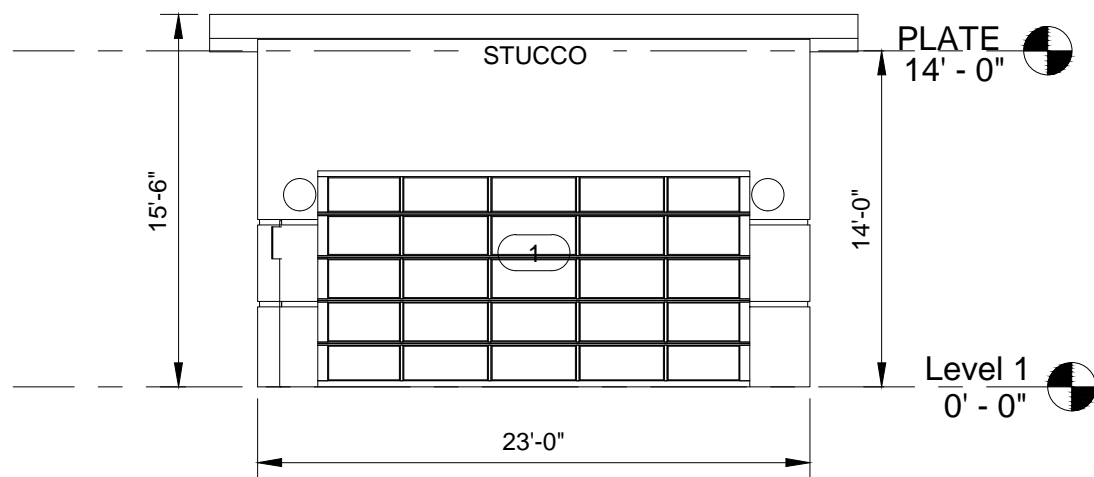

6 SOUTH ELEVATION
1/8" = 1'-0"

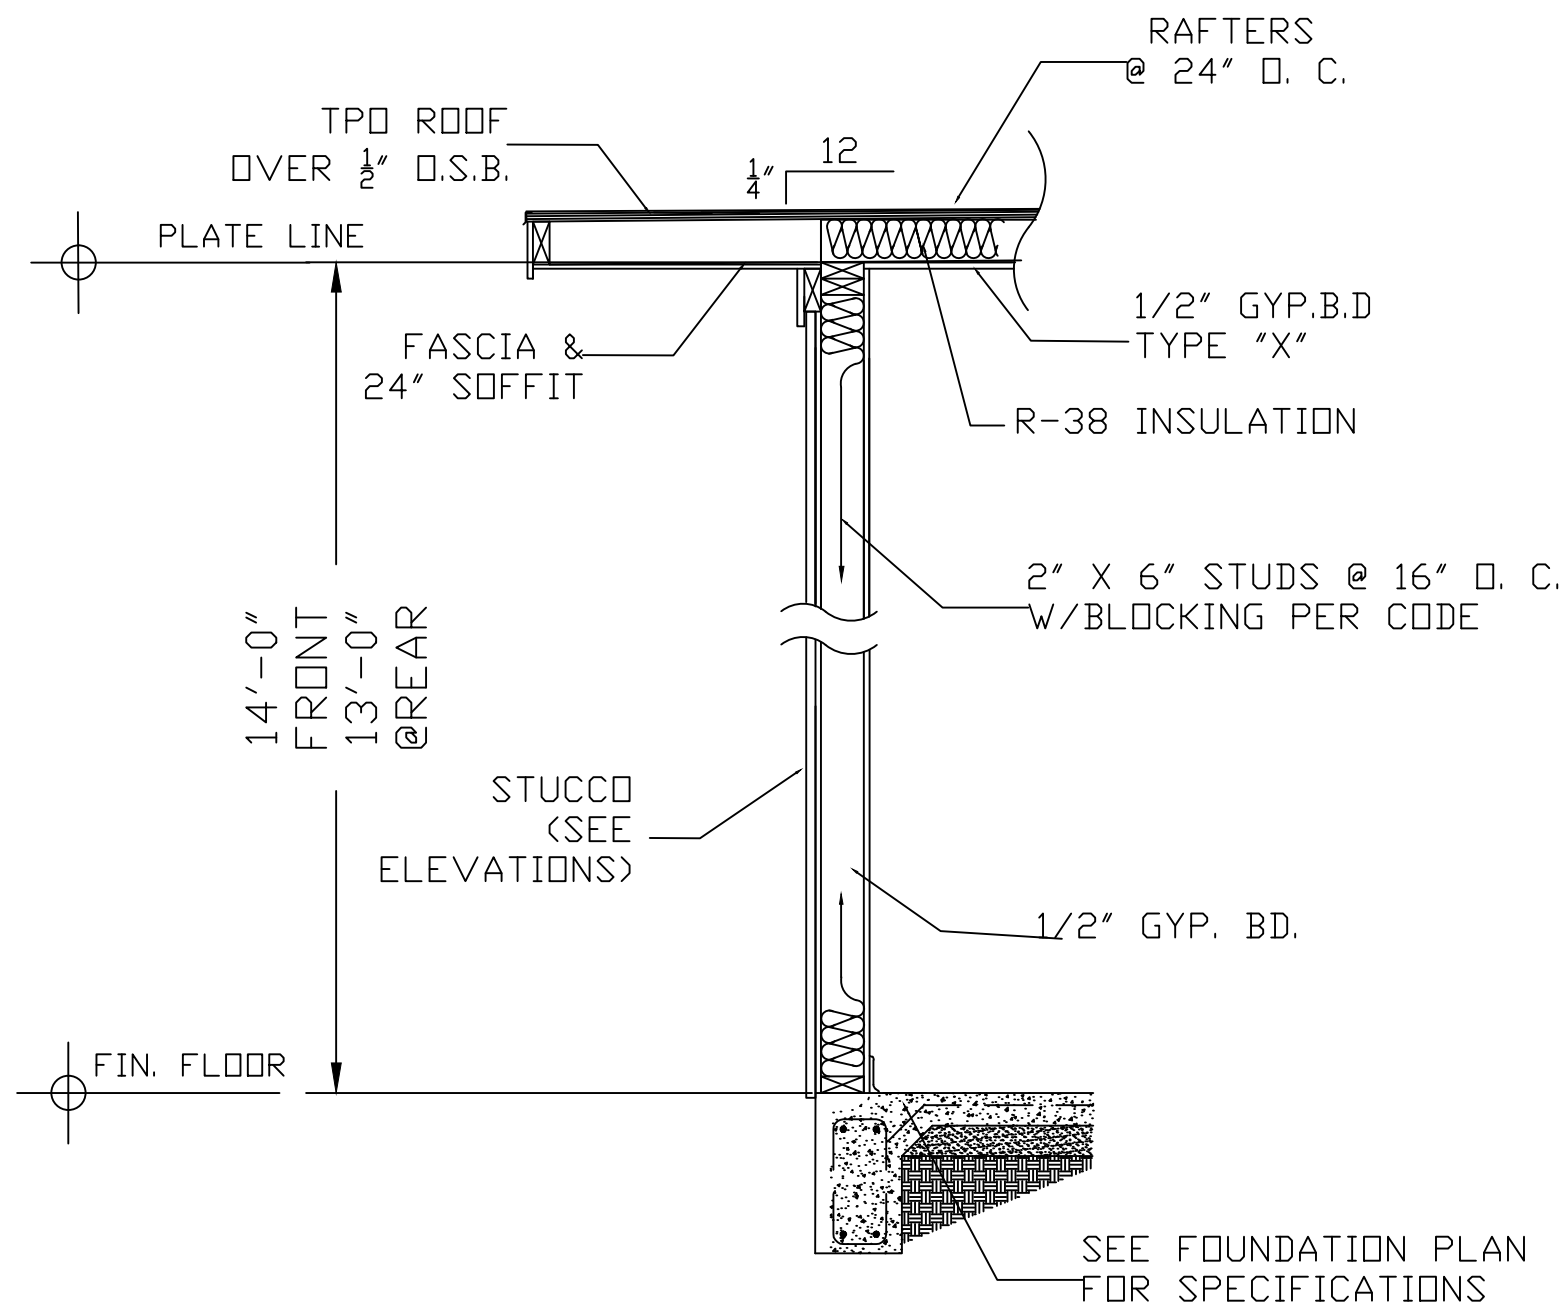

7 TYPICAL WALL SECTION
3/4" = 1'-0"

Door Schedule			
Mark	Description	Height	Width
1	2-1/8" Thick Aluminum Sectional Door	8' - 0"	18' - 0"
2	Solid metal door with weather strip	6' - 8"	3' - 0"

Window Schedule				
Type Mark	Description	Height	Width	Sill Height
A	Fixed	1' - 6"	6' - 0"	5' - 6"
A	Fixed	1' - 6"	6' - 0"	5' - 6"

NOTE

All window, door and hardware schedules are provided as part of these plans for convenience and reference only. DDC does not warrant the accuracy of said schedules. It is the owner's and contractor's responsibility to independently confirm the correct size and composition of the windows, doors and associated hardware to ensure compliance with building, fire and other applicable codes.

DDC assumes neither liability nor responsibility for the accuracy of doors, window and hardware quantities and their compliance with building, fire and other applicable codes. As part of the service of plan preparation, DDC will assist the owner or contractor, in its presence, in reviewing the door, window and hardware schedule.

NOTE

All exterior walls to be 2 X 6 stud unless noted otherwise.

All exterior dimensions shown are to the face of masonry unless noted otherwise.

Interior dimensions are from centerline of stud unless noted otherwise.



Design & Development Consultants
737 S. R. L. Thornton Fwy * Dallas, TX 75203
Ph (469) 628 2642 * Fax (214) 946 1166
www.ddcteam.com

POINT OF CONTACT
Marion J. Johnson, Assoc. AIA, RAS
Design & Development Consultants
737 S. R. L. Thornton Fwy
Dallas, TX 75203
Ph (469) 628 2642
Fax (214) 946 1166
E-mail: m.johnson @ddcteam.com

This drawing is property of Design & Development Consultants (DDC). The use of the drawings without written permission of DDC is prohibited.

No.	Description	Date

Spooner Residence

13426 Castleton Dr.
Farmers Branch, TX 75234

Garage Floor Plan

Project number	2016.29
Date	10.24.17
Drawn by	I. Gonzalez
Checked by	M. Johnson

3.0

Scale	1/8" = 1'-0"
-------	--------------