




EAST ELEVATION





NORTH ELEVATION

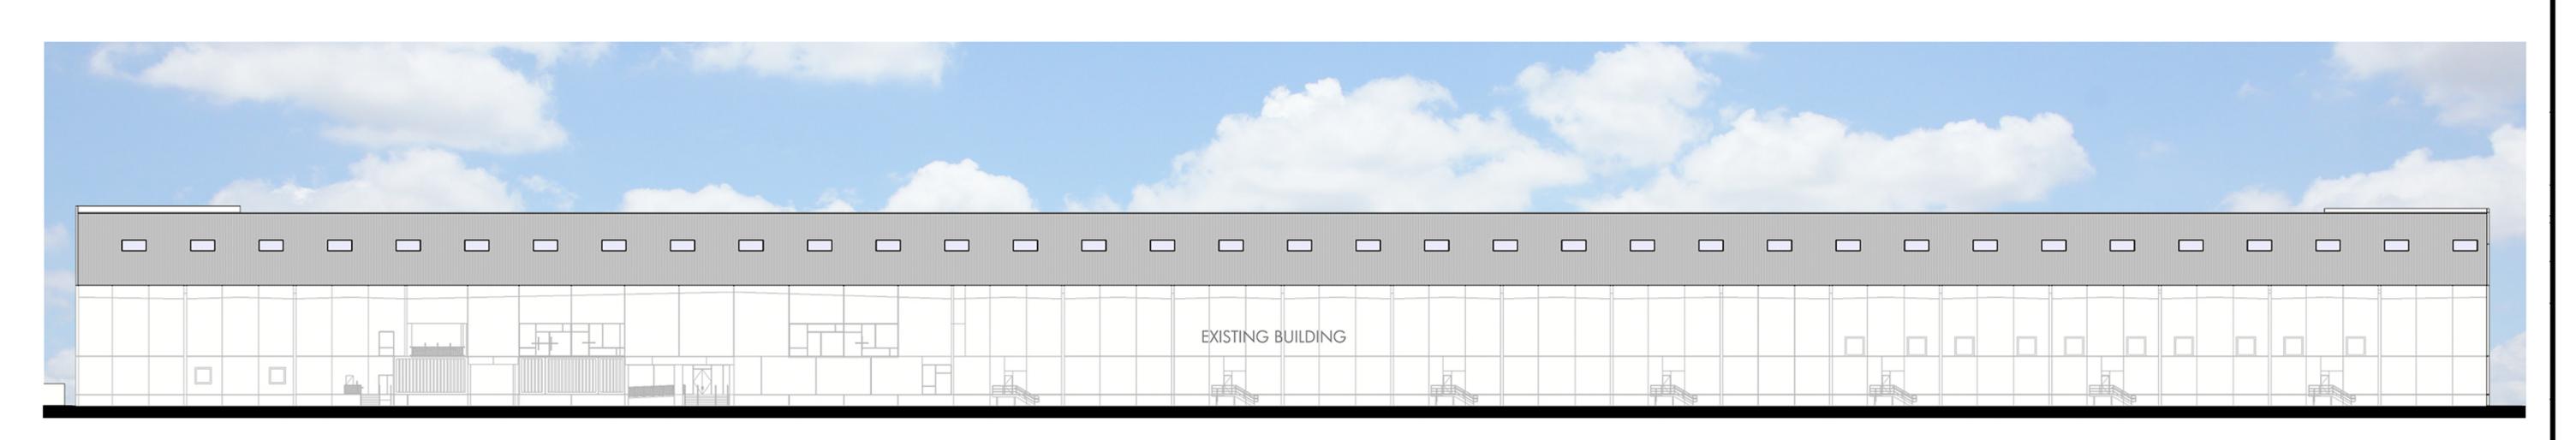

SOUTH ELEVATION

120

	Design Te
OWNER	GLAZER'S INVESTMENTS, IN A TEXAS CORPORATION 14911 QUORUM DR. SUITE 150 DALLAS, TEXAS 75254 TEL: 972.392.8200
CIVIL	HALFF ASSOCIATES, INC. 1201 N. BOWSER ROAD RICHARDSON, TEXAS 75081 TEL: 214.346.6213
ARCHITECT	GDA ARCHITECTS, LLC 3090 OLIVE STREET SUITE 500 DALLAS, TEXAS 75219 TEL: 214.871.9078 SCOTT MCCRARY

SALAS O'BRIEN 1425 GREENWAY DRIVE SUITE 640 IRVING, TEXAS 75038 TEL: 972.812.1270

SMR LANDSCAPE 1708 N. GRIFFIN STREET DALLAS, TX 75202 TEL: 214.871.0083

	Issues and Revisions
No. Date	Description
$\sqrt{}$	·
$^{\wedge}$	
\backslash	
7	
$^{\prime}$	
$^{\setminus}$	
$\overline{}$	
$^{\prime}$	
$^{\setminus}$	
\ <u></u>	
√ <u></u>	
^	
$^{\setminus}$	
7	
	
Job No.	Issue Date
17009	03/19/2018
	Issue Package
001.0055	Sheet Title
COLORED	EXT. ELEVATIONS
	Sheet Number

SOUTH ELEVATION - EXISTING BUILDING

SCALE: 1" = 40'-0"

EXPANSION BUILDING

EXTERIOR WALLS

- CONCRETE TILT-WALL, SAND BLASTED NATURAL 'GREY' CONCRETE COLOR

- PRE-FINISHED METAL PANELS (COLOR T.B.D)

95%

5%

Sheet Number
A4.00

COPYRIGHT © 2018

ARCHITECTS
Project

GLAZER'S

INVESTMENTS
BUILDING
EXPANSION

FARMERS BRANCH, TX

Authorization



O3/12/2018

Design Team

OWNER

GLAZER'S INVESTMENTS, INC
A TEXAS CORPORATION
14911 QUORUM DR.
SUITE 150
DALLAS, TEXAS 75254
TEL: 972.392.8200

CIVIL HALFF ASSOCIATES, INC. 1201 N. BOWSER ROAD RICHARDSON, TEXAS 75081 TEL: 214.346.6213

ARCHITECT GDA ARCHITECTS, LLC 3090 OLIVE STREET SUITE 500 DALLAS, TEXAS 75219 TEL: 214.871.9078 SCOTT MCCRARY

SALAS O'BRIEN
E.P. 1425 GREENWAY DRIVE
SUITE 640
IRVING, TEXAS 75038
TEL: 972.812.1270

LANDSCAPE

LANDSCAPE

1708 N. GRIFFIN STREET

DALLAS, TX 75202

TEL: 214.871.0083

Issues and Revisions

No. Date Description

SITE DEVELOPMENT
PACKAGE (01/30/2018)
REVISED FOR CITY
COMMENTS (03/12/2018)

Job No. Iss

Job No. Issue Date

17009 03/12/2018

Issue Package

SITE DEVELOPMENT PLAN PACKAGE

Sheet Title

EXTERIOR ELEVATIONS