






01 EAST ELEVATION  
SCALE: 3/32" = 1'-0"

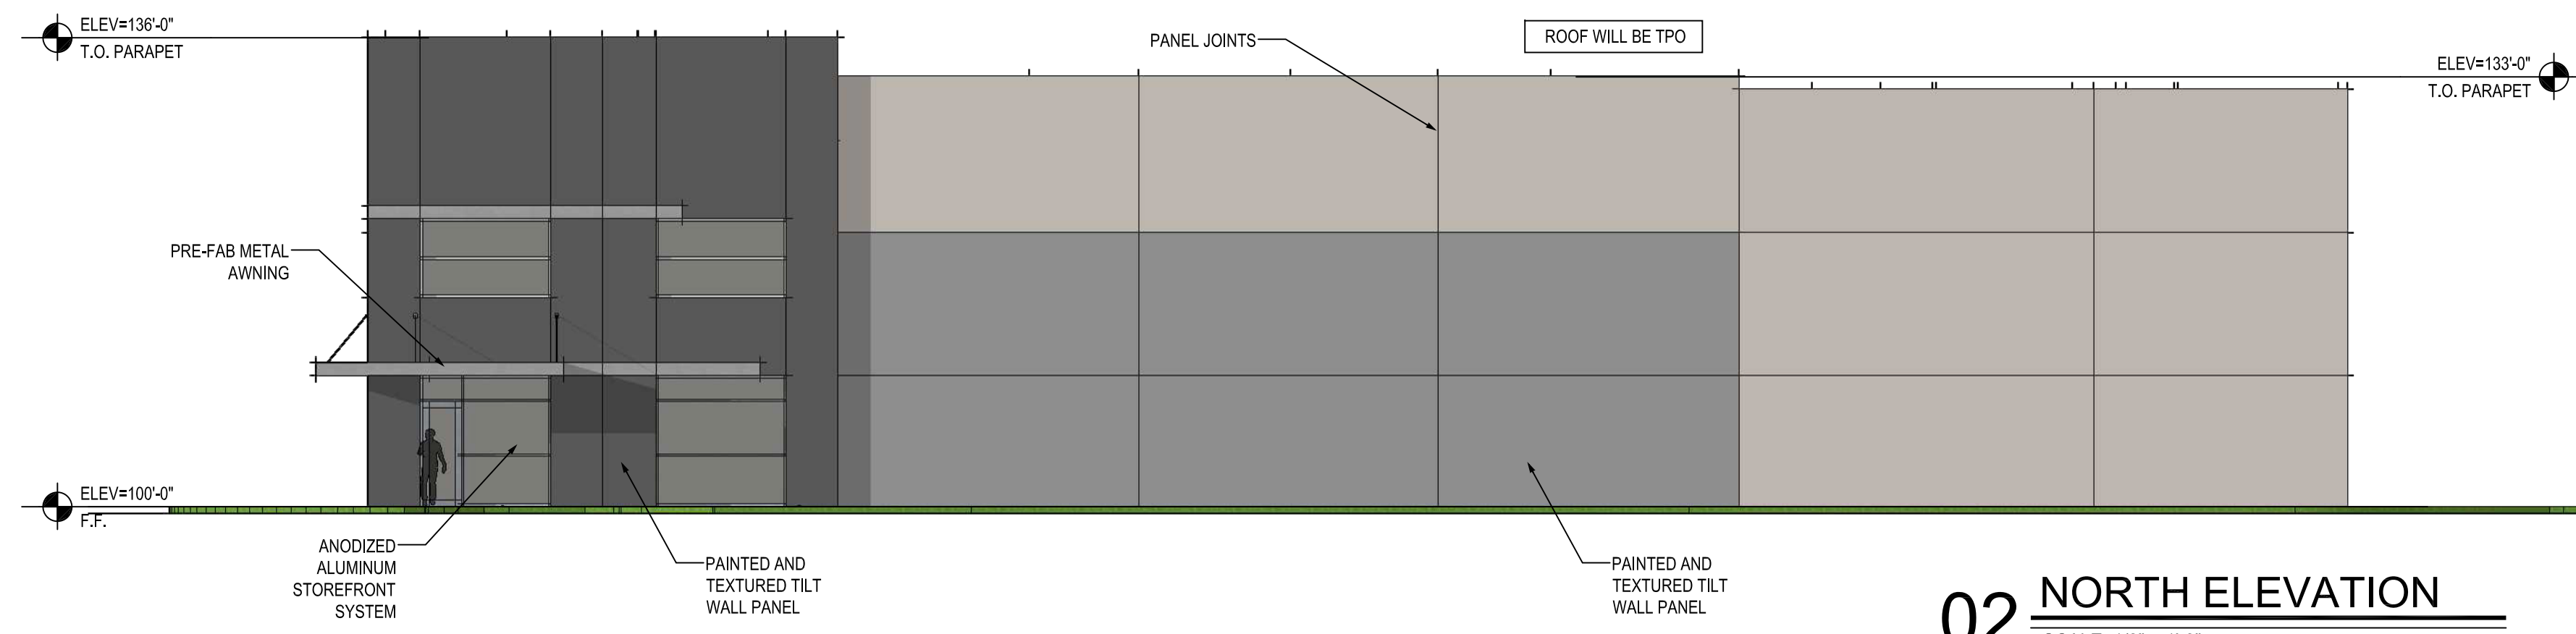

02 NORTH ELEVATION  
SCALE: 1/8" = 1'-0"

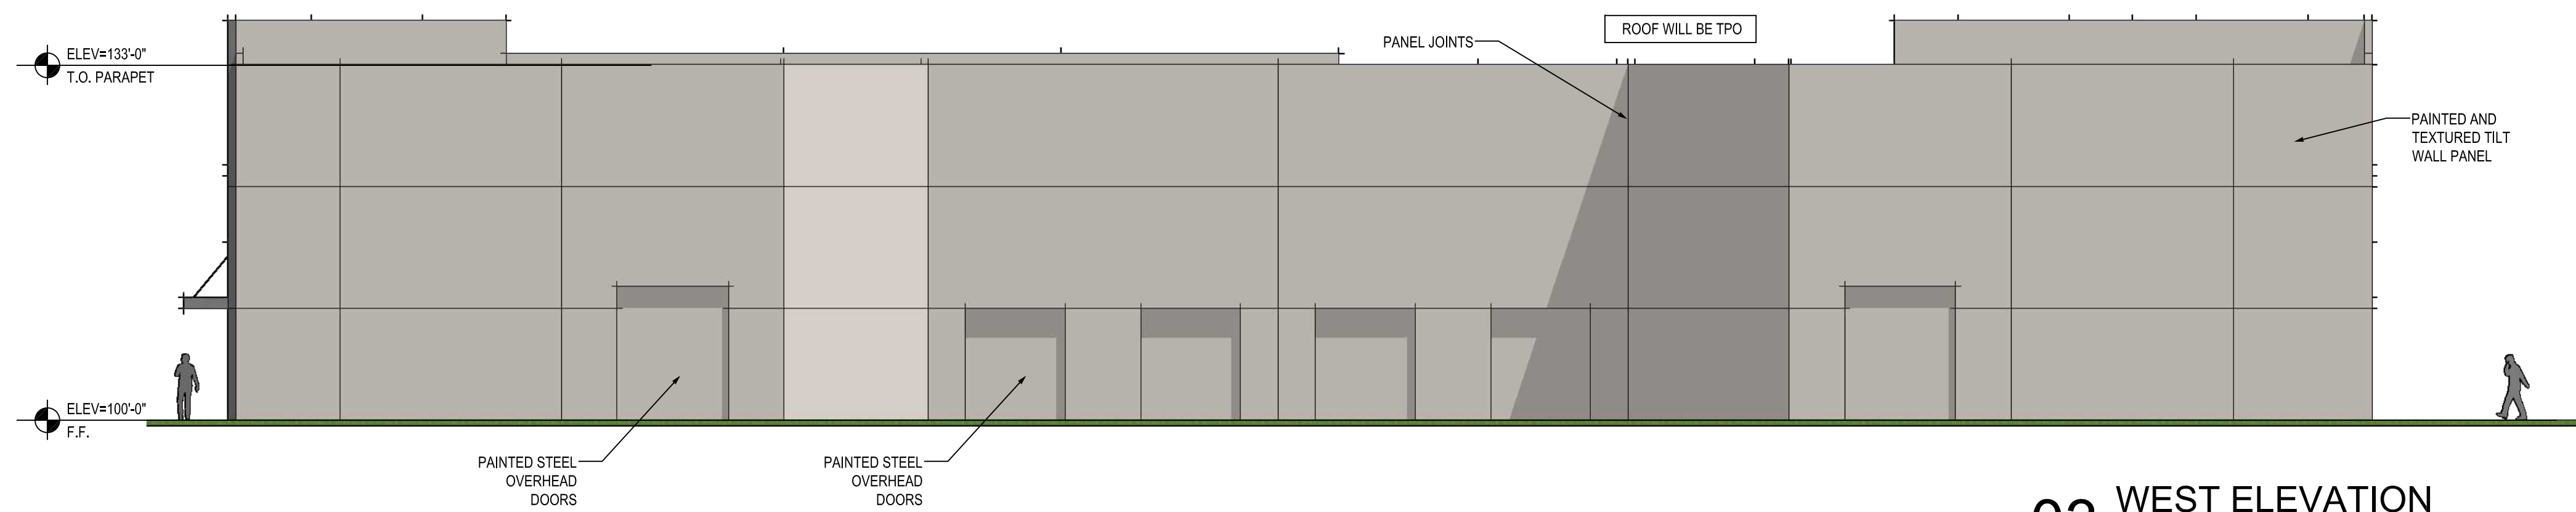

03 WEST ELEVATION  
SCALE: 1/8" = 1'-0"

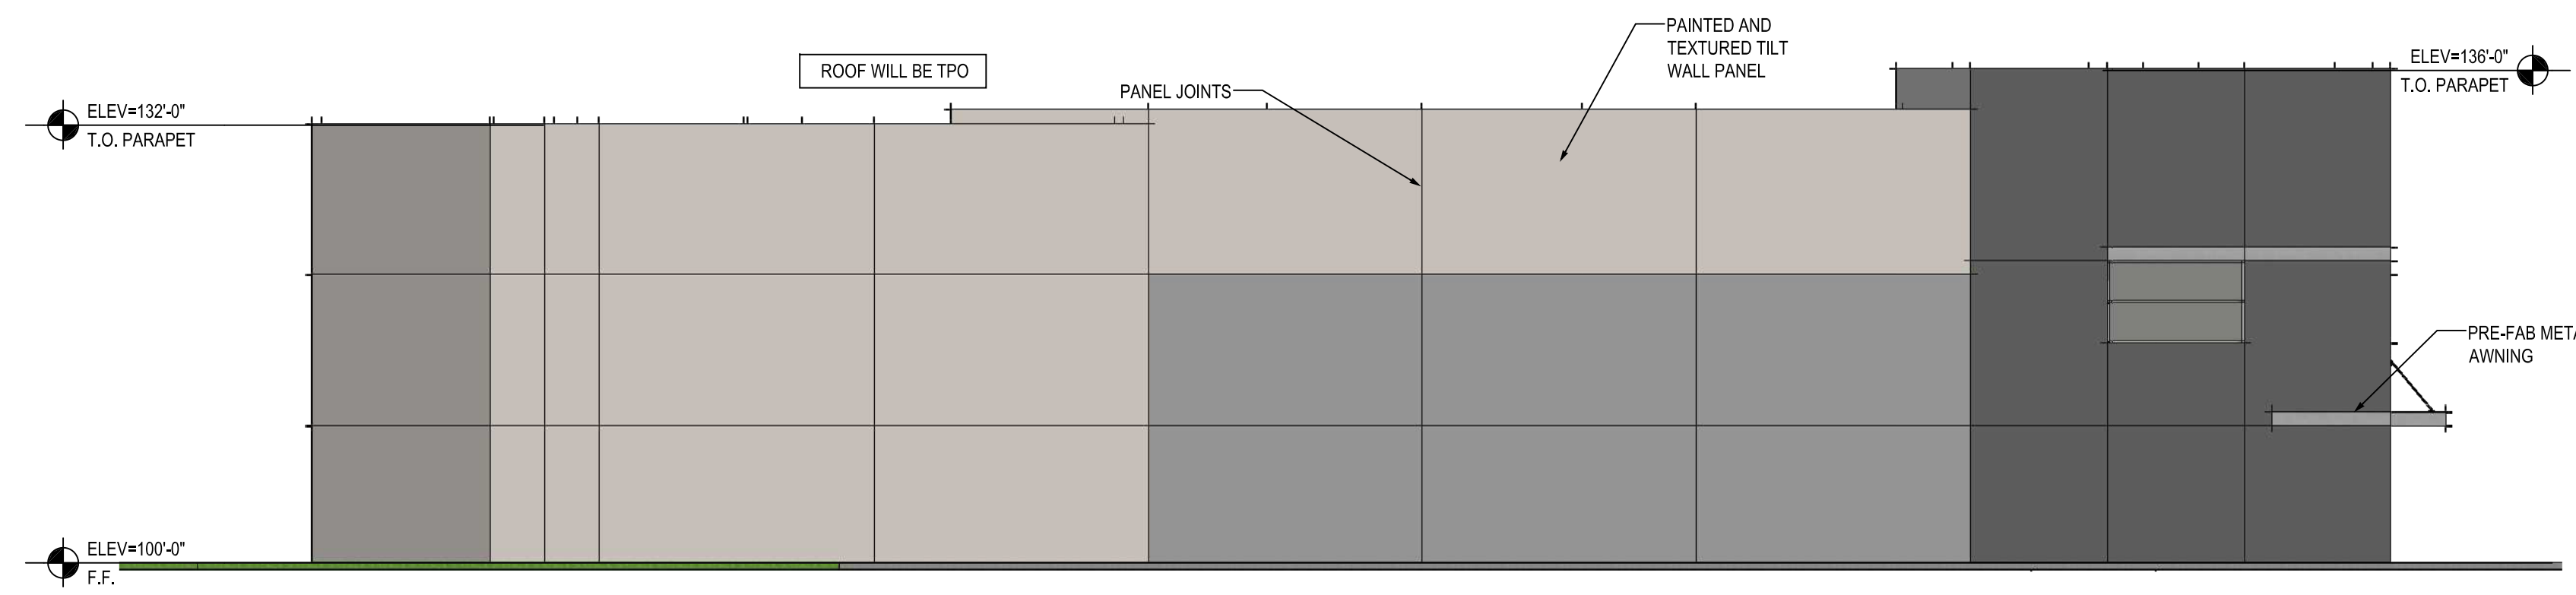

04 SOUTH ELEVATION  
SCALE: 1/8" = 1'-0"

NCA Partners  
ARCHITECTURE

5646 MILTON ST.  
SUITE 610  
DALLAS, TX 75206  
214.361.9901  
214.361.9906 FAX  
ncapartners.com

© 2015 NCA PARTNERS, INC. ALL RIGHTS RESERVED. THESE PLANS HEREIN ARE THE PROPERTY OF NCA PARTNERS, INC. AND ARE PROTECTED UNDER APPLICABLE COPYRIGHT LAWS.

DIPLOMAT BUSINESS PARK  
DIPLOMAT DRIVE  
FARMERS BRANCH, TX


DATE	DESCRIPTION

PRELIMINARY  
THIS DOCUMENT SHALL NOT BE USED FOR REGULATORY APPROVAL, PERMIT, OR CONSTRUCTION. RELEASED UNDER THE AUTHORITY OF NICHOLAS K. CADE, TBAE LICENSE #9301


NCA JOB #: 18009

BUILDING A  
COLOR  
ELEVATIONS


A303

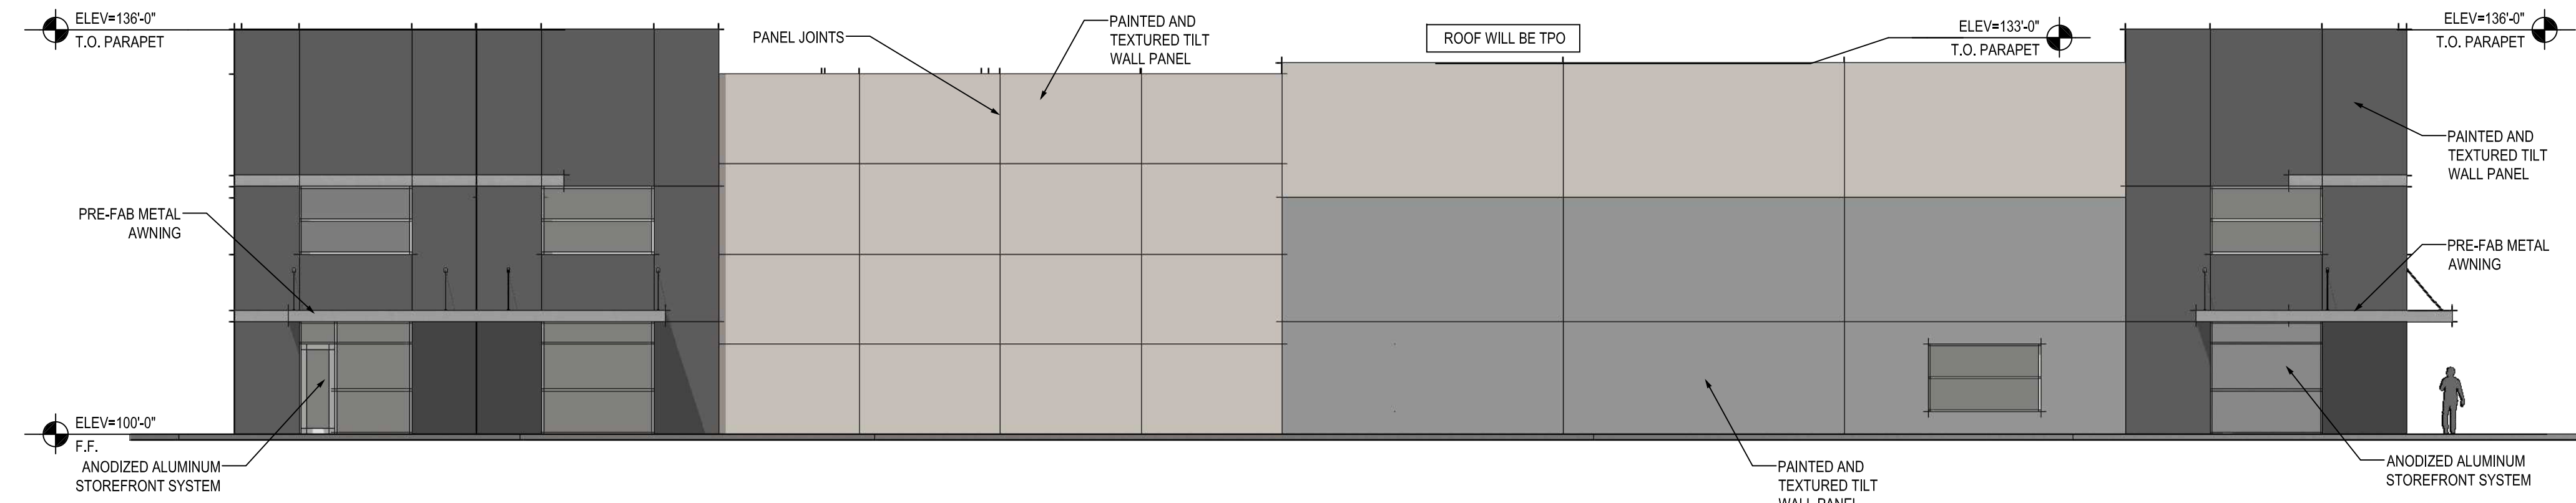


**01 EAST ELEVATION**  
SCALE: 3/32" = 1'-0"

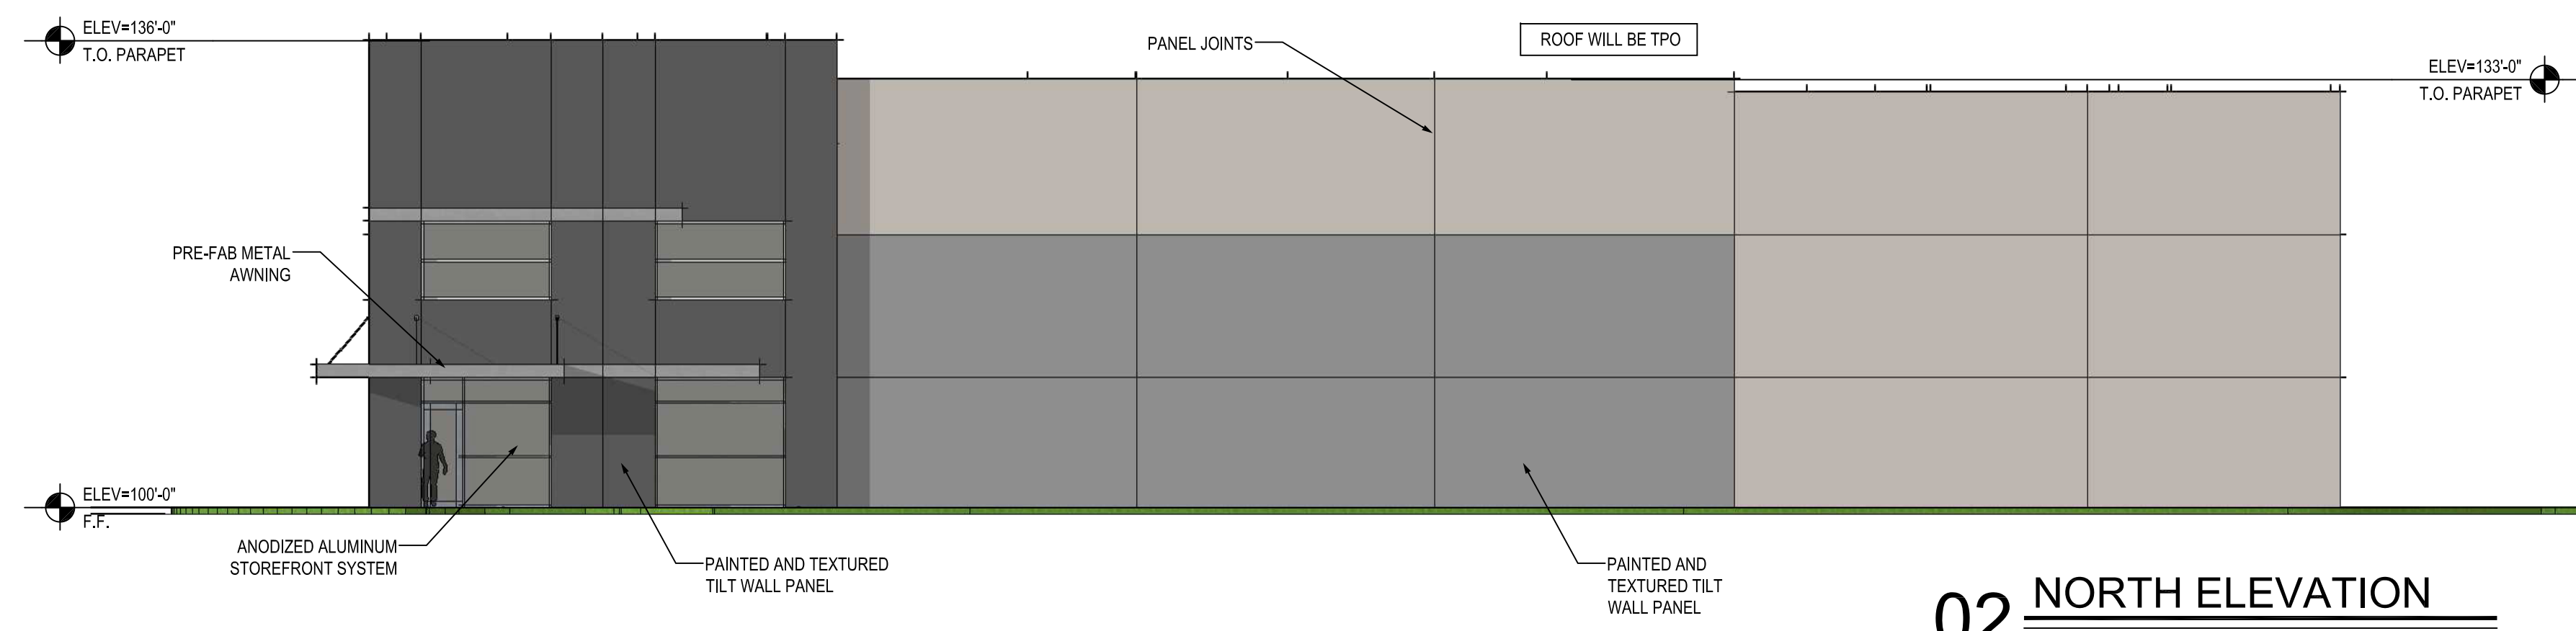

**02 NORTH ELEVATION**  
SCALE: 1/8" = 1'-0"

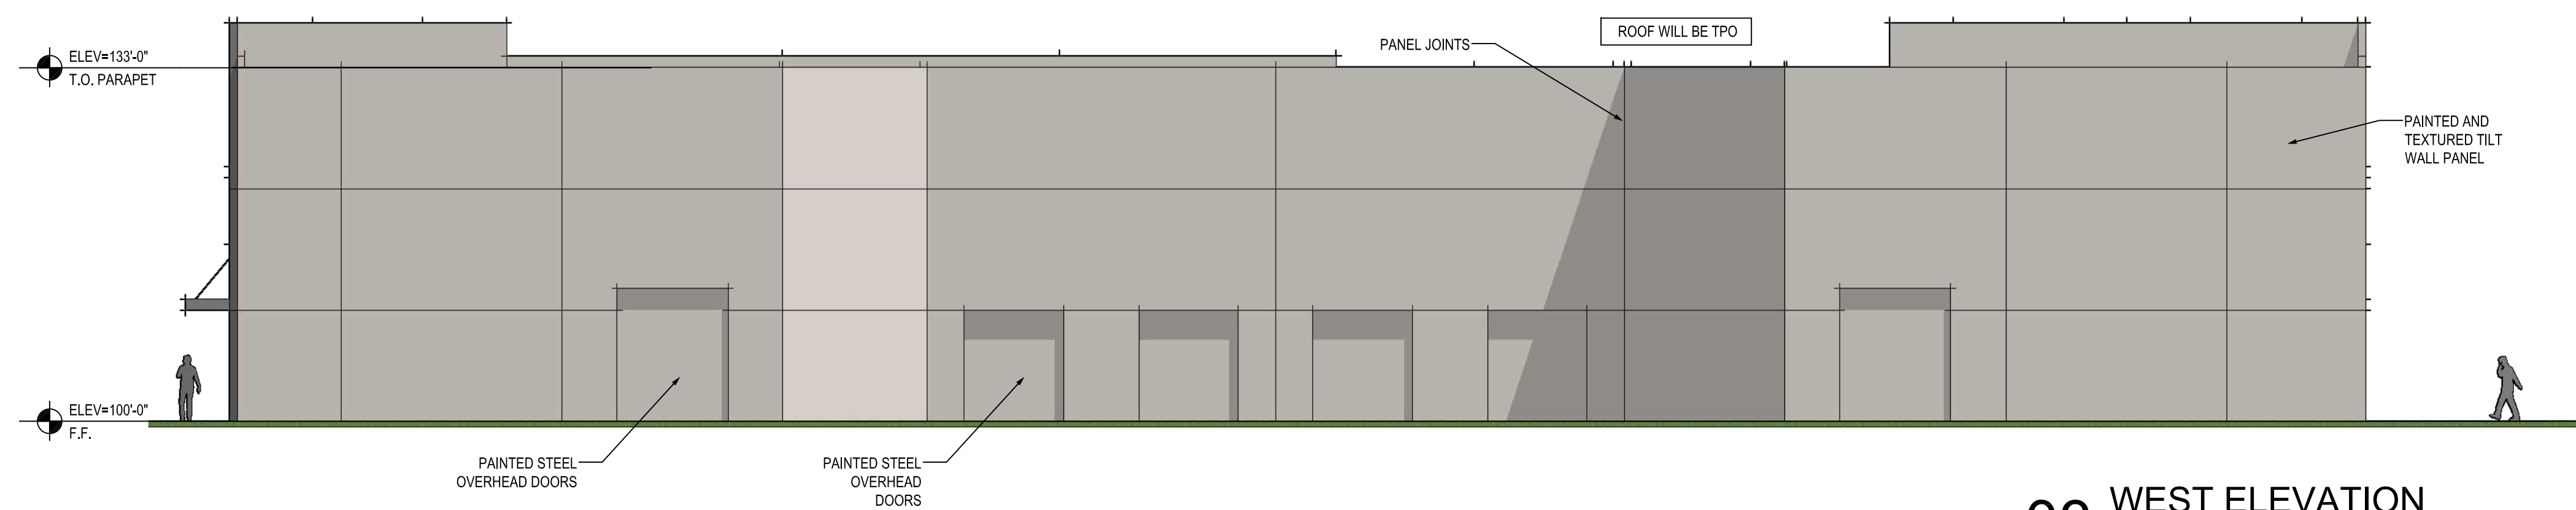

**03 WEST ELEVATION**  
SCALE: 1/8" = 1'-0"

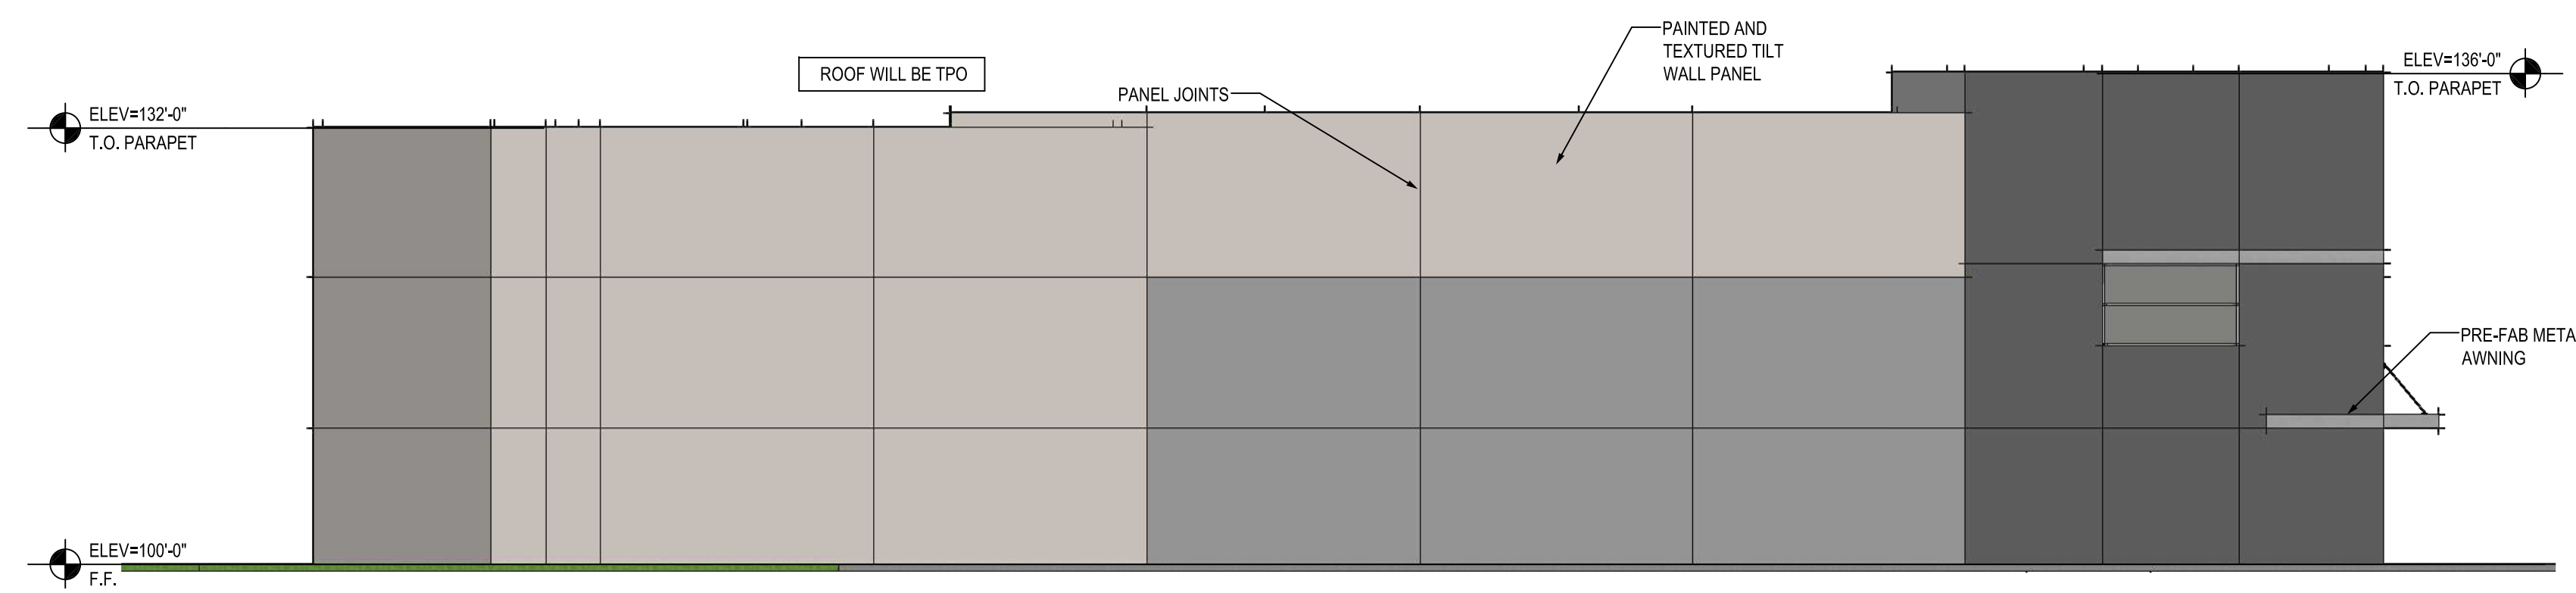

**04 SOUTH ELEVATION**  
SCALE: 1/8" = 1'-0"

**DIPLOMAT BUSINESS PARK**  
DIPLOMAT DRIVE  
FARMERS BRANCH, TX

DATE	DESCRIPTION

**PRELIMINARY**  
THIS DOCUMENT SHALL NOT BE USED FOR REGULATORY APPROVAL, PERMIT, OR CONSTRUCTION. RELEASED UNDER THE AUTHORITY OF NICHOLAS K. CADE, TBAE LICENSE #9301

NCA JOB #: 18009

**BUILDING B  
COLOR  
ELEVATIONS**

**A304**