


15 SQ. FT. INTERNALLY ILLUMINATED LEASING CENTER I.D. SIGN WITH 2" DEEP REVERSE CHANNEL LETTERING & GRAPHICS & 3/4" OFFSET, MOUNTED FLUSH TO WALL UNDER OVERHANG X 1

A

SIGN FACE: POWER SUPPLY (1 TOTAL) = EVERYLITE® EVE-60-12 120 V 60 W (OR SIMILAR)
L.E.D. MODULES PER FACE (PA-3D-W6VL-EG) = 45
CURRENT PER MODULE = 0.06 A
WATTAGE PER MODULE = 0.72 W
TOTAL CURRENT = 2.7 A
TOTAL WATTAGE = 32.4 W

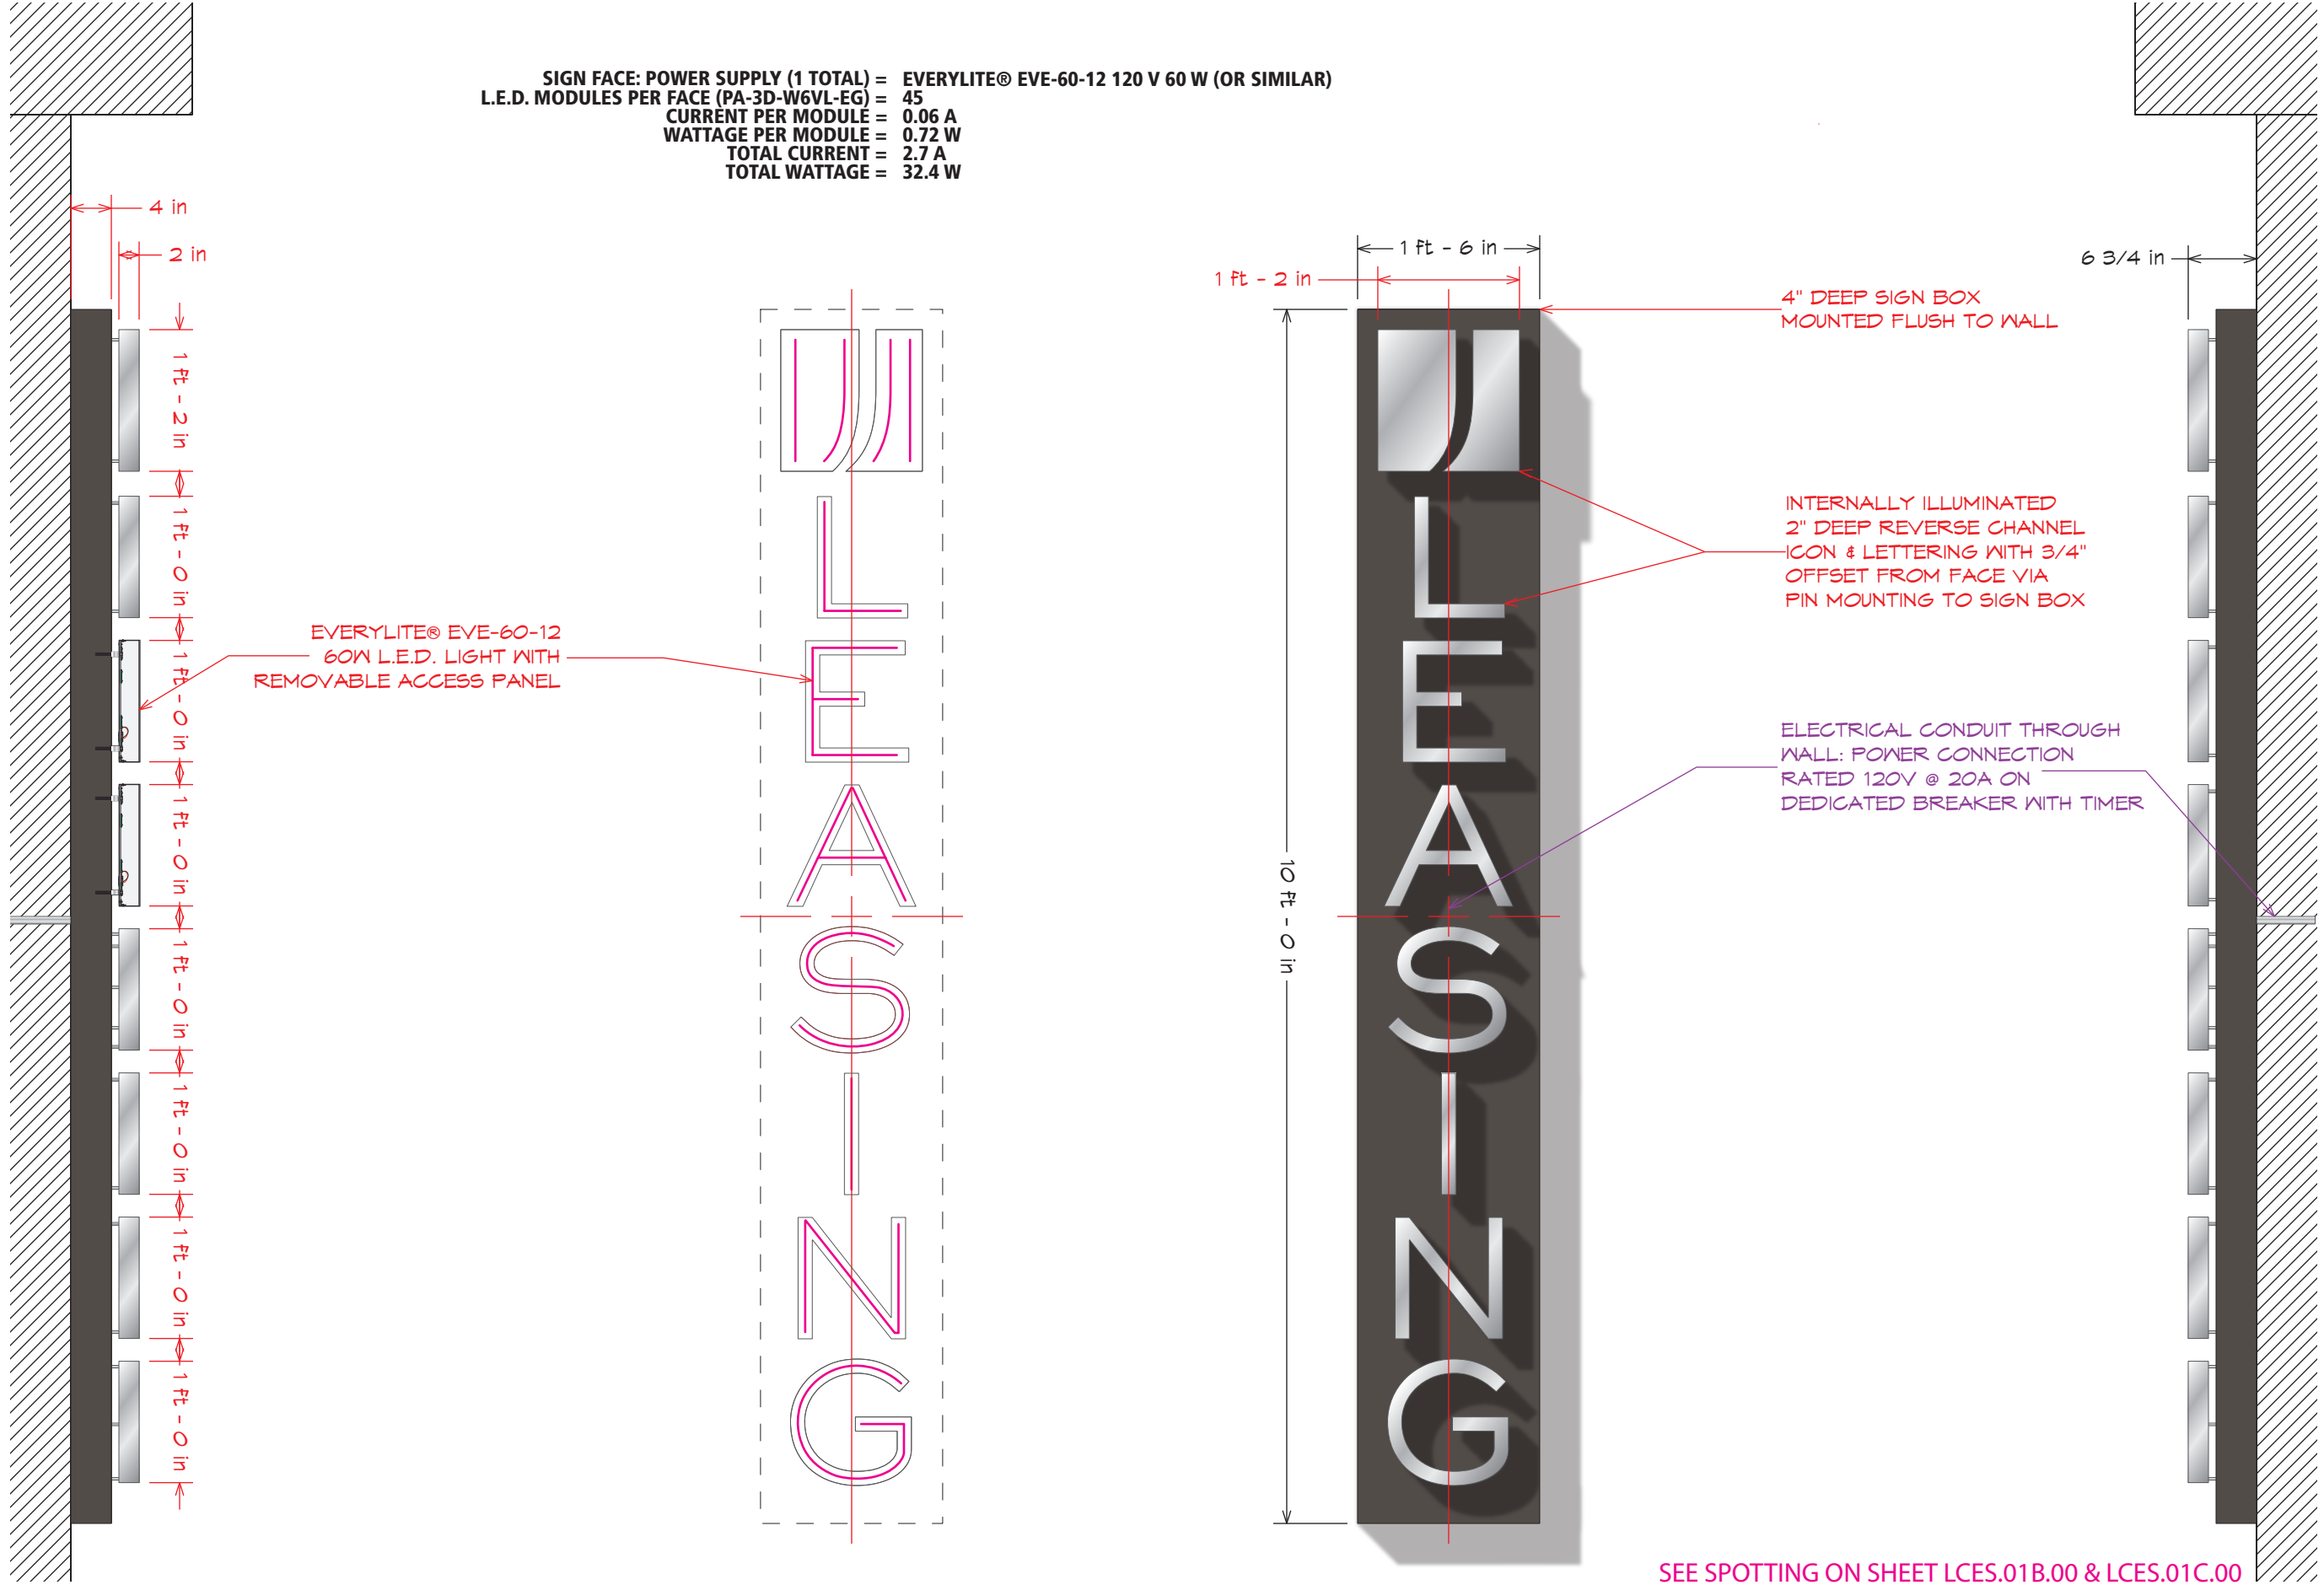

©2016 All ideas, arrangements and plans indicated or represented by these drawings are the property of Fource Communications, Ltd. and were created, evolved and developed for use on and in connection with the specified project. No part of the drawings, designs, arrangements or ideas herein shall be duplicated or used for any purpose whatsoever without the express written consent of Fource Communications, Ltd.

JOB NO.
JPI-716-3S

Jefferson Landmark
JPI Realty, Inc.
Farmers Branch, Texas

APPROVAL

Signature _____
Date _____
Your signature acknowledges full approval of the design layout and its content, releasing Fource Communications, Ltd. from any responsibility regarding incorrect information and design.
Any colors shown are only representative of actual colors to be used. Final colors will be matched as closely as possible. Colors shown tend to vary due to some materials used in the industry.

DESIGNER INITIALS

JW

DATE

02/23/2018

SHEET TITLE

LEASING CENTER
EXTERIOR SIGNAGE

SHEET NO.

LCES.01A.00

SEE SPOTTING ON SHEET LCES.01B.00 & LCES.01C.00



FOURCE
COMMUNICATIONS

©2016 All ideas, arrangements and plans indicated or represented by these drawings are the property of Fource Communications, Ltd. and were created, evolved and developed for use on and in connection with the specified project. No part of the drawings, designs, arrangements or ideas herein shall be duplicated or used for any purpose whatsoever without the express written consent of Fource Communications, Ltd.

JOB NO.

JPI-716-3S

Jefferson Landmark
JPI Realty, Inc.
Farmers Branch, Texas

APPROVAL

Signature _____

Date _____
Your signature acknowledges full approval of the design layout and its content, releasing Fource Communications, Ltd. from any responsibility regarding incorrect information and design.

Any colors shown are only representative of actual colors to be used. Final colors will be matched as closely as possible. Colors shown tend to vary due to some materials used in the industry.

DESIGNER INITIALS

JW

DATE


02/27/2018

SHEET TITLE

LEASING CENTER
EXTERIOR SIGNAGE

SHEET NO.

LCES.01C.00

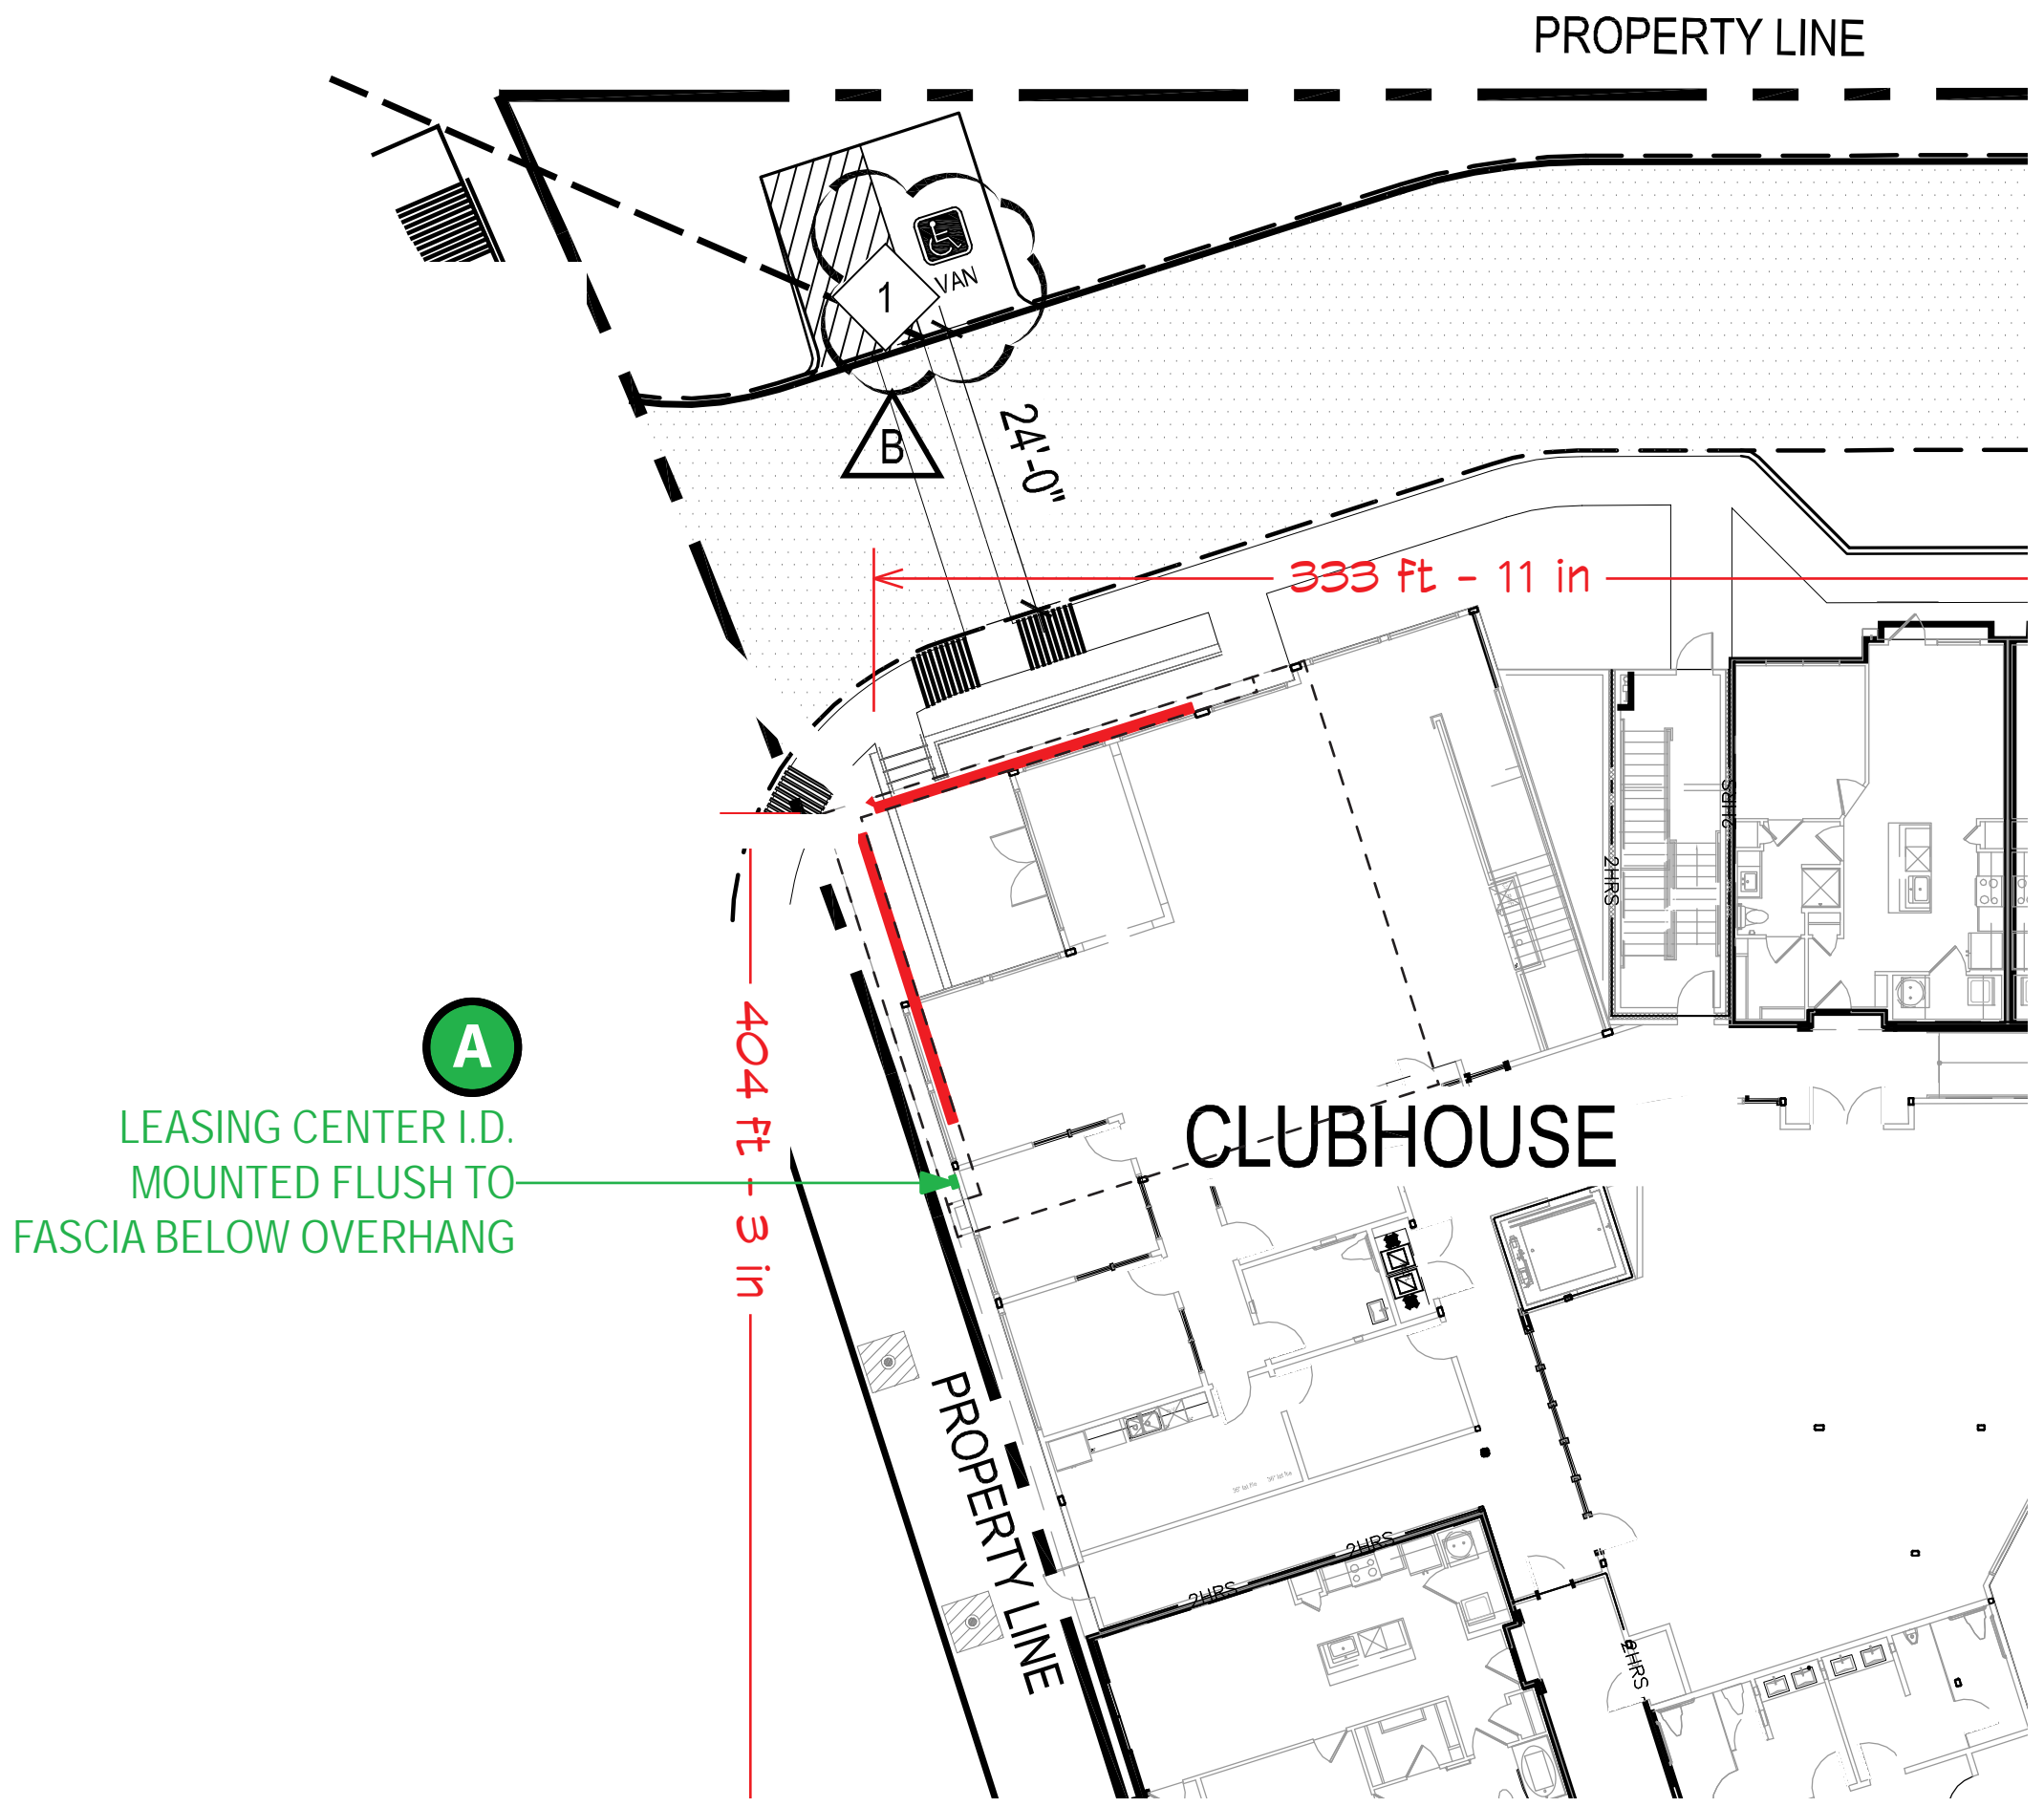



FOURCE
COMMUNICATIONS

©2016 All ideas, arrangements and plans indicated or represented by these drawings are the property of Fource Communications, Ltd. and were created, evolved and developed for use on and in connection with the specified project. No part of the drawings, designs, arrangements or ideas herein shall be duplicated or used for any purpose whatsoever without the express written consent of Fource Communications, Ltd.

JOB NO.

JPI-716-3S

Jefferson Landmark

JPI Realty, Inc.

Farmers Branch, Texas

APPROVAL

Signature _____

Date _____
Your signature acknowledges full approval of the design layout and its content, releasing Fource Communications, Ltd. from any responsibility regarding incorrect information and design.

Any colors shown are only representative of actual colors to be used. Final colors will be matched as closely as possible. Colors shown tend to vary due to some materials used in the industry.

DESIGNER INITIALS

JW

DATE


02/27/2018

SHEET TITLE

LEASING CENTER
EXTERIOR SIGNAGE

SHEET NO.

LCES.01 D.00

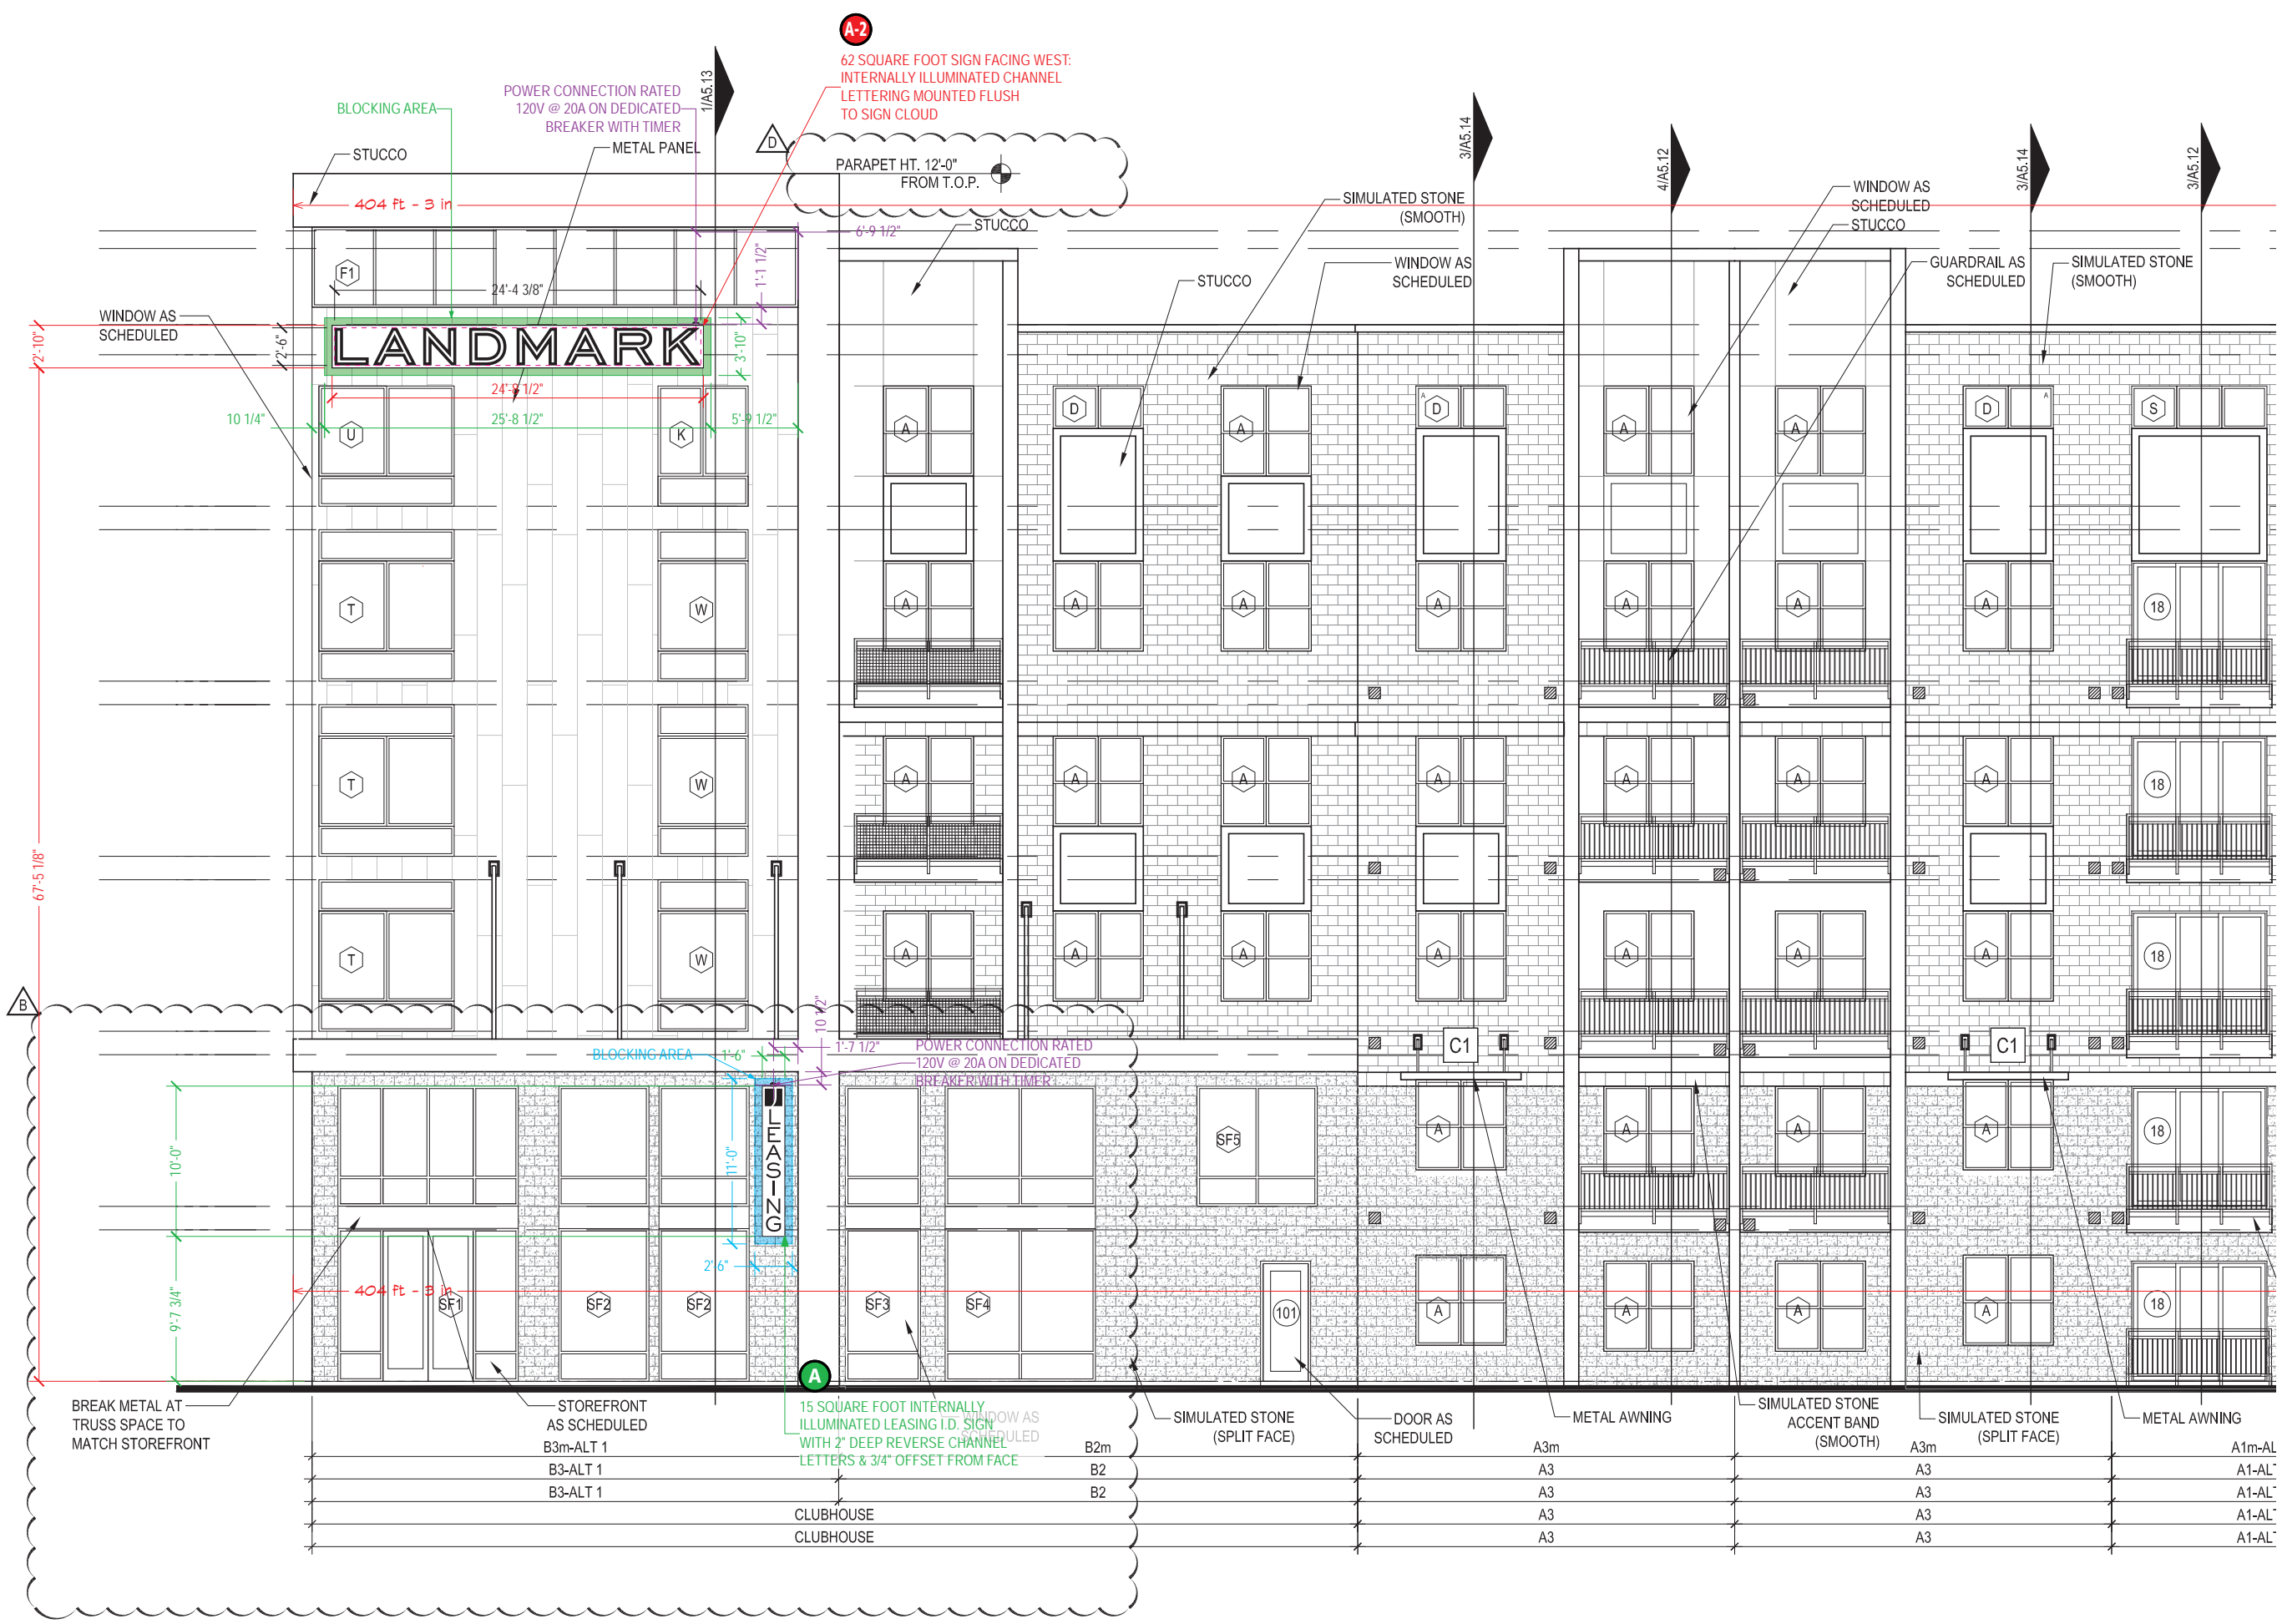



FOURCE
COMMUNICATIONS

©2016 All ideas, arrangements and plans indicated or represented by these drawings are the property of Fource Communications, Ltd. and were created, evolved and developed for use on and in connection with the specified project. No part of the drawings, designs, arrangements or ideas herein shall be duplicated or used for any purpose whatsoever without the express written consent of Fource Communications, Ltd.

JOB NO.

JPI-316-3

Jefferson Landmark
JPI Realty, Inc.
Farmers Branch, Texas

APPROVAL

Signature

Date
Your signature acknowledges full approval of the design layout and its content, releasing Fource Communications, Ltd. from any responsibility regarding incorrect information and design.

Any colors shown are only representative of actual colors to be used. Final colors will be matched as closely as possible. Colors shown tend to vary due to some materials used in the industry.

DESIGNER INITIALS

JW

DATE



02/26/2018

SHEET TITLE


ENTRY
SIGNAGE

SHEET NO.

ES.02.00

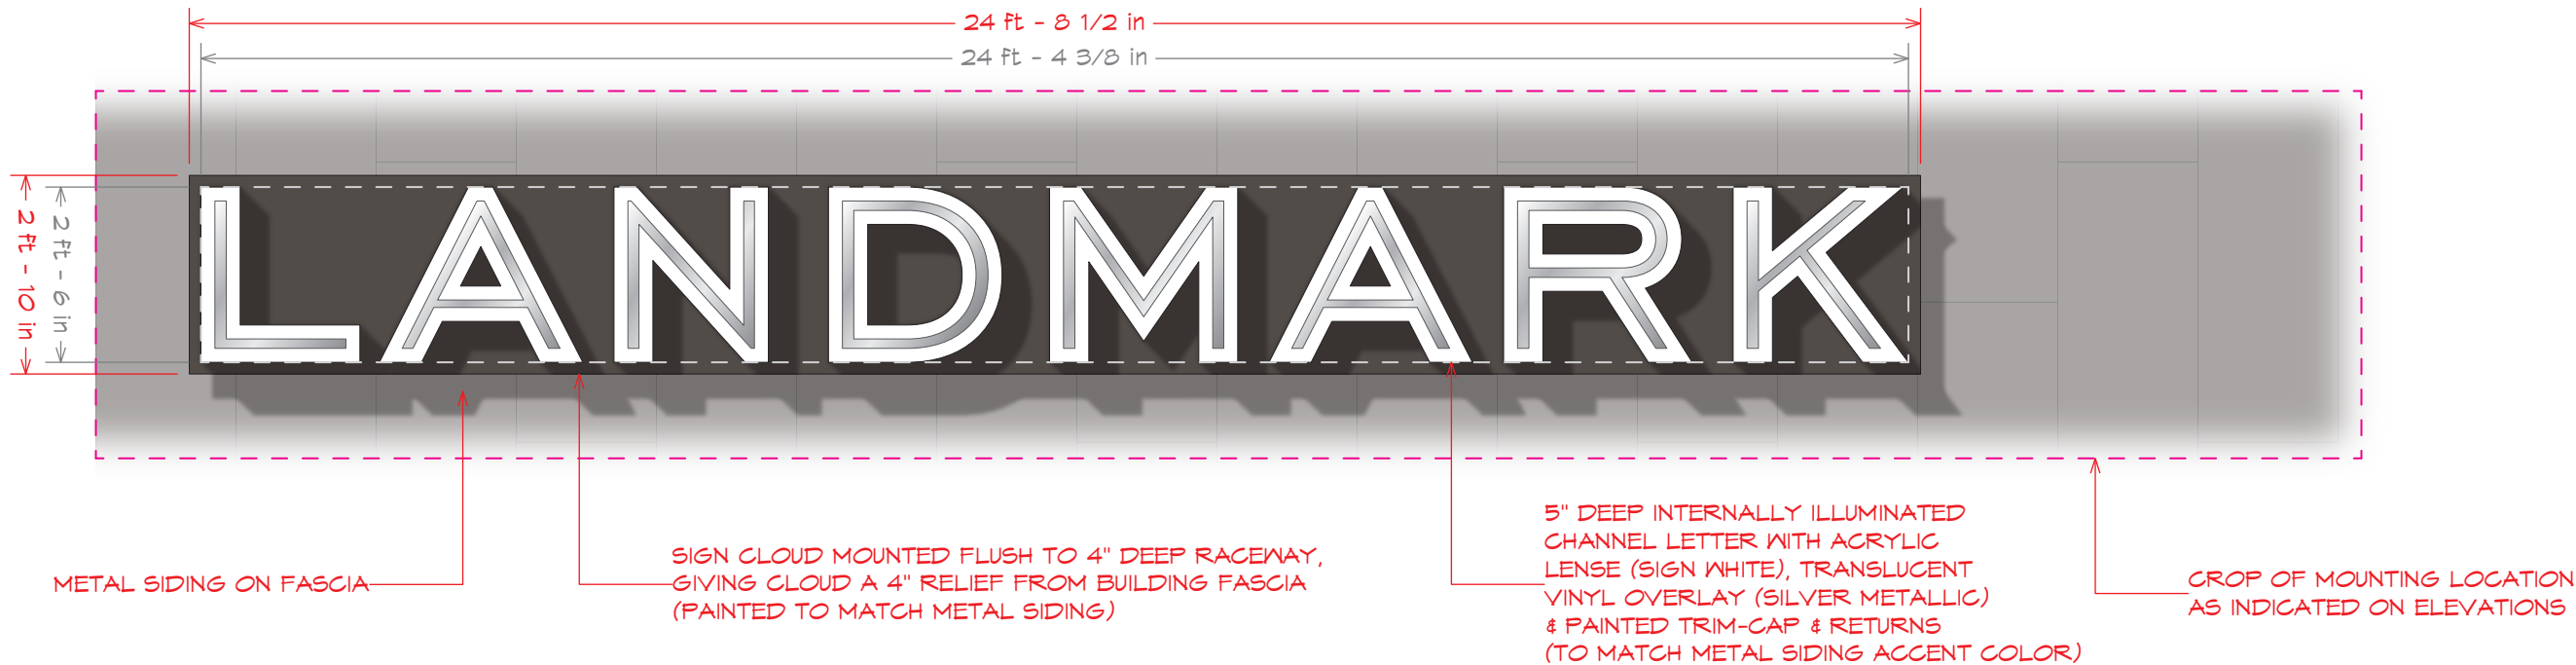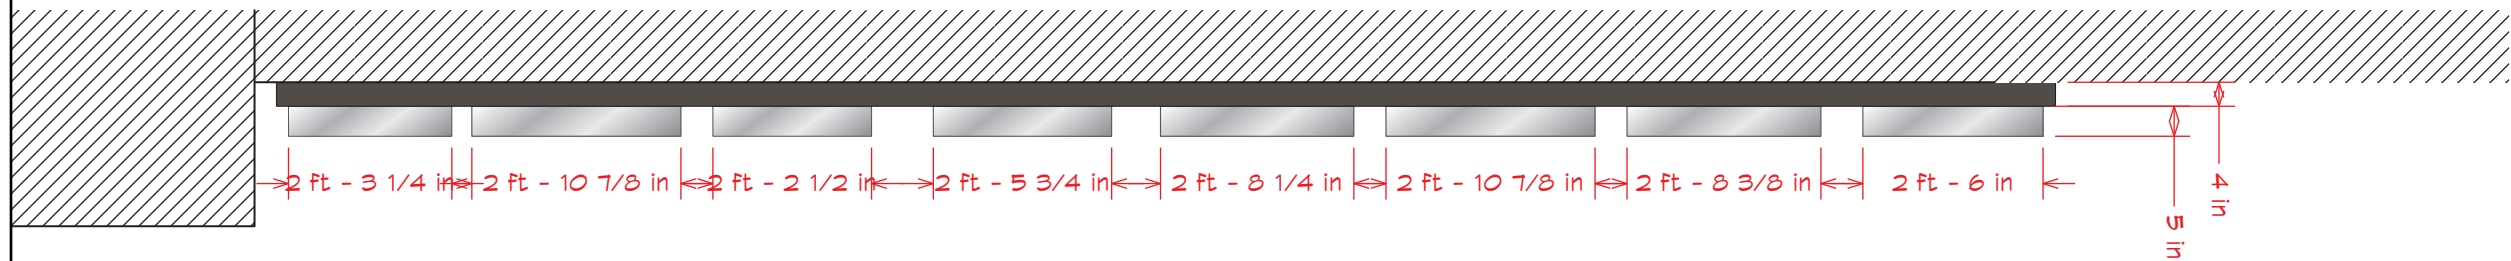

EVERYLITE® EVE-60-12
60W L.E.D. LIGHT WITH
REMOVABLE ACCESS PANEL

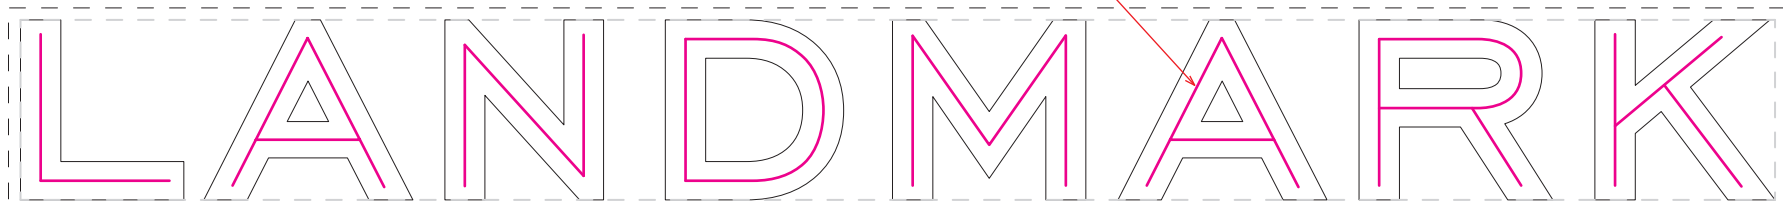

SIGN FACE: POWER SUPPLY (1 TOTAL) = EVERYLITE® EVE-60-12 120 V 60 W (OR SIMILAR)
L.E.D. MODULES PER FACE (PA-3D-W6VL-EG) = 102
CURRENT PER MODULE = 0.06 A
WATTAGE PER MODULE = 0.72 W
TOTAL CURRENT = 6.12 A
TOTAL WATTAGE = 73.44 W

EVERYLITE® EVE-60-12
60W L.E.D. LIGHT WITH
REMOVABLE ACCESS PANEL

SEE SPOTTING ON SHEET ES.02A.00 & ES.01B.00



OB NO.

PI-716-3S

APPROVAL

ate

Any colors shown are only representative of actual colors to be used. Final colors will be matched as closely as possible. Colors shown tend to vary due to some materials used in the industry.

DESIGNER INITIALS

EH/JW

DATE

02/27/2018

SHEET TITLE

ENTRY
GNAGE

SHEET NO.

ES.02B.00





FOURCE
COMMUNICATIONS

©2018 All ideas, arrangements and plans indicated or represented by these drawings are the property of Fource Communications, Ltd. and were created, evolved and developed for use on and in connection with the specified project. No part of the drawings, designs, arrangements or ideas herein shall be duplicated or used for any purpose whatsoever without the express written consent of Fource Communications, Ltd.

JOB NO.

JPI-716-3S

Jefferson Landmark
JPI Realty, Inc.
Farmers Branch, Texas

APPROVAL

Signature

Date
Your signature acknowledges full approval of the design layout and its content, releasing Fource Communications, Ltd. from any responsibility regarding incorrect information and design.

Any colors shown are only representative of actual colors to be used. Final colors will be matched as closely as possible. Colors shown tend to vary due to some materials used in the industry.

DESIGNER INITIALS

JEH/JW

DATE


02/27/2018

SHEET TITLE

ENTRY
SIGNAGE

SHEET NO.

ES.02C.00

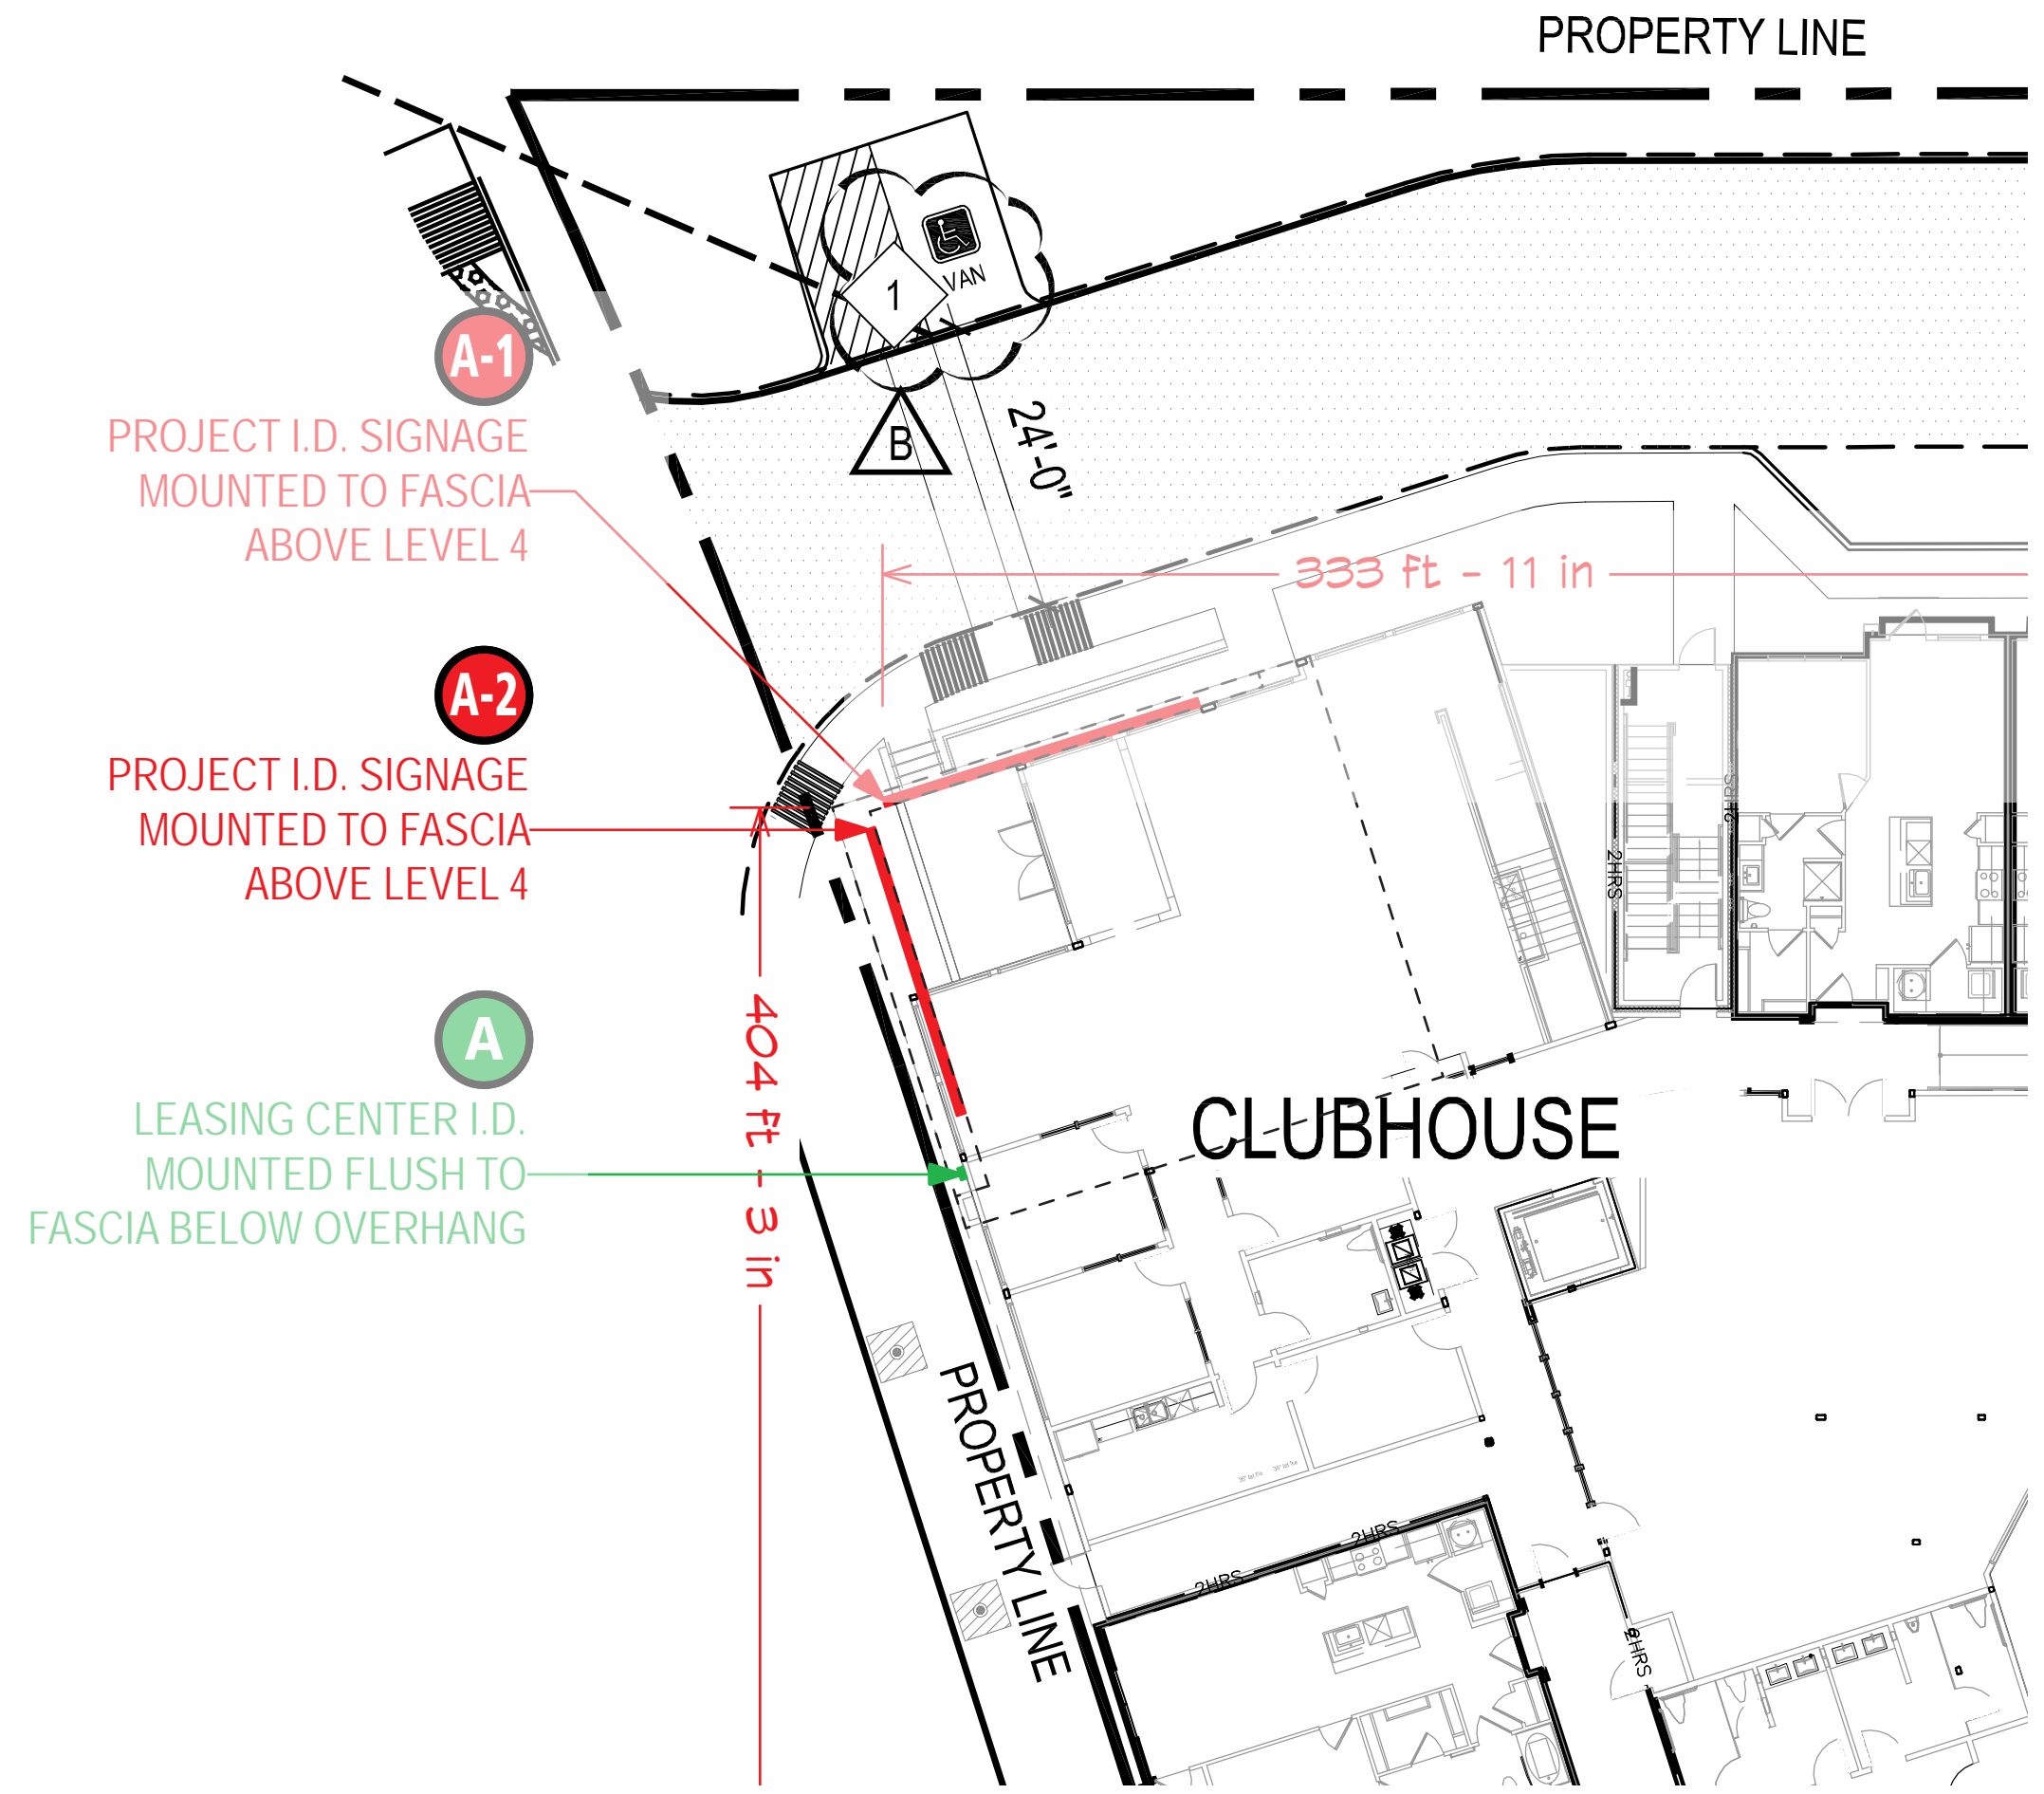



FOURCE
COMMUNICATIONS

©2016 All ideas, arrangements and plans indicated or represented by these drawings are the property of Fource Communications, Ltd. and were created, evolved and developed for use on and in connection with the specified project. No part of the drawings, designs, arrangements or ideas herein shall be duplicated or used for any purpose whatsoever without the express written consent of Fource Communications, Ltd.

JOB NO.

JPI-316-3

Jefferson Landmark
JPI Realty, Inc.
Farmers Branch, Texas

APPROVAL

Signature

Date

Your signature acknowledges full approval of the design layout and its content, releasing Fource Communications, Ltd. from any responsibility regarding incorrect information and design.

Any colors shown are only representative of actual colors to be used. Final colors will be matched as closely as possible. Colors shown tend to vary due to some materials used in the industry.

DESIGNER INITIALS

JW

DATE


02/20/2018

SHEET TITLE


ENTRY
SIGNAGE

SHEET NO.

ES.01.00

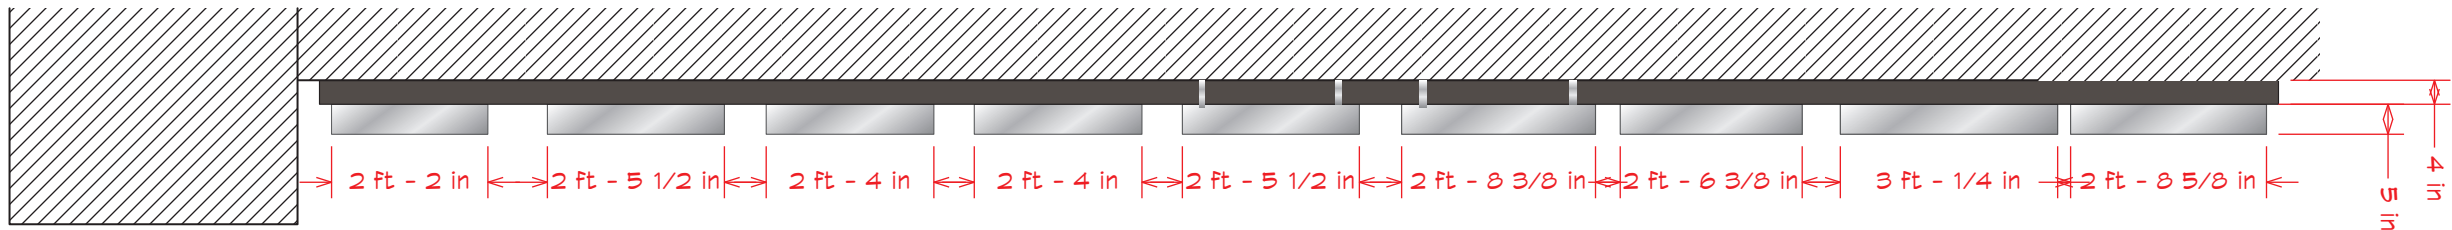

TOP VIEW

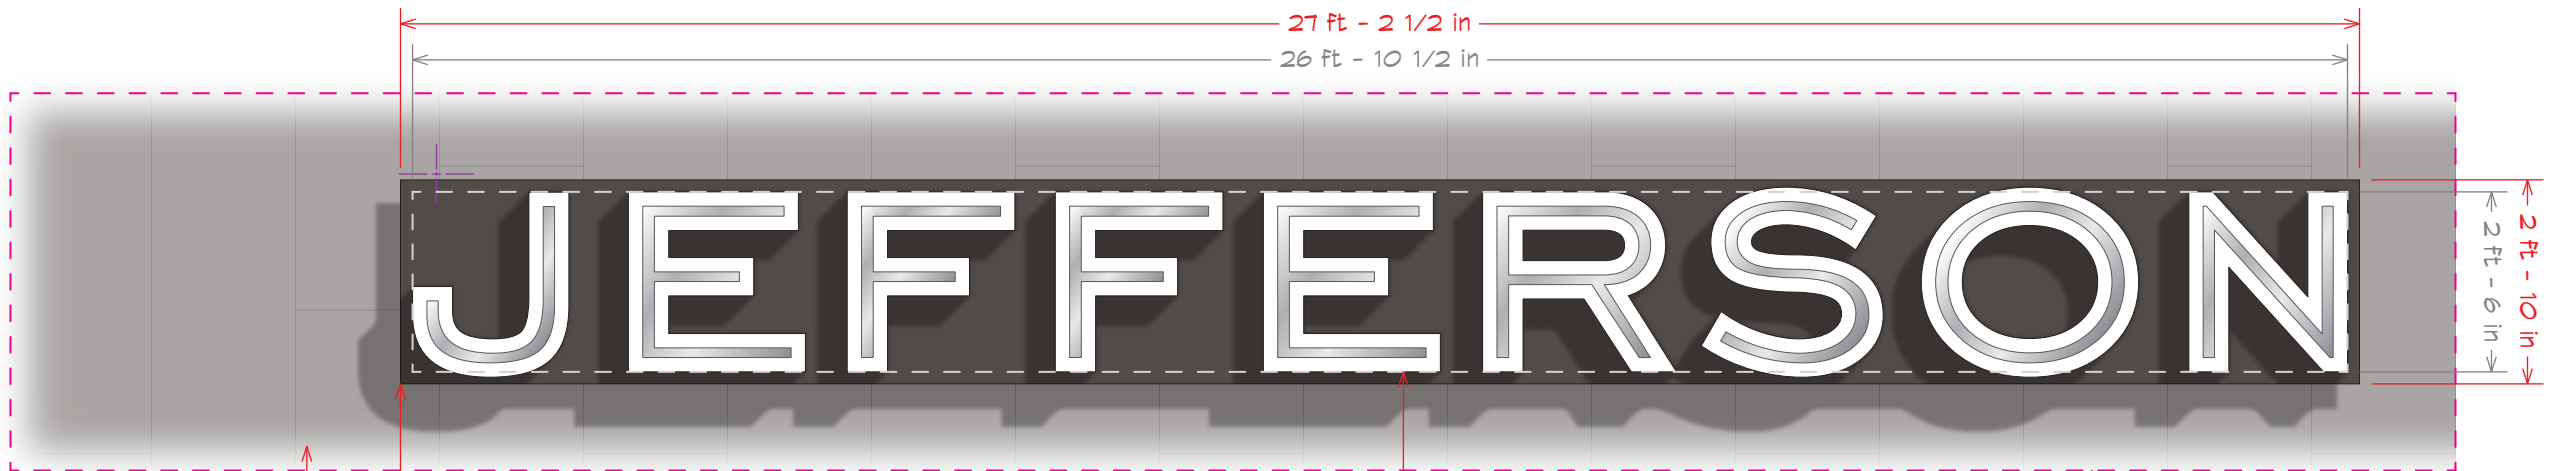


METAL SIDING ON FASCIA

SIGN CLOUD MOUNTED FLUSH TO 4" DEEP RACEWAY, GIVING CLOUD A 4" RELIEF FROM BUILDING FASCIA (PAINTED TO MATCH METAL SIDING)

5" DEEP INTERNALLY ILLUMINATED CHANNEL LETTER WITH ACRYLIC LENSE (SIGN WHITE), TRANSLUCENT VINYL OVERLAY (SILVER METALLIC) & PAINTED TRIM-CAP & RETURNS (TO MATCH METAL SIDING ACCENT COLOR)

CROP OF MOUNTING LOCATION AS INDICATED ON ELEVATIONS

EVERYLITE® EVE-60-12
60W L.E.D. LIGHT ON
REMOVABLE ACCESS PANEL

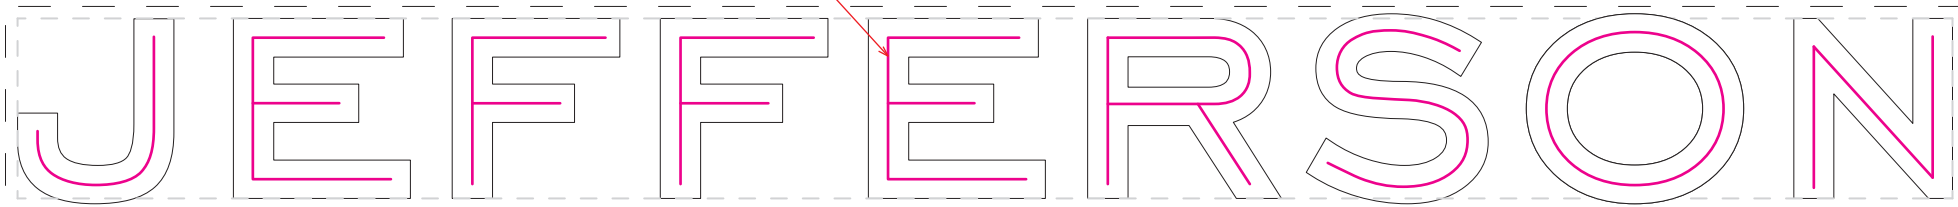

SIGN FACE: POWER SUPPLY (1 TOTAL) = EVERYLITE® EVE-60-12 120 V 60 W (OR SIMILAR)
L.E.D. MODULES PER FACE (PA-3D-W6VL-EG) = 114
CURRENT PER MODULE = 0.06 A
WATTAGE PER MODULE = 0.72 W
TOTAL CURRENT = 6.84 A
TOTAL WATTAGE = 82.08 W

EVERYLITE® EVE-60-12
60W L.E.D. LIGHT WITH
REMOVABLE ACCESS PANEL

SEE SPOTTING ON SHEET ES.01A.00 & ES.01B.00

PROJECT I.D. SIGNAGE
MOUNTED TO FASCIA
ABOVE LEVEL 4

A-1

B

24'-0"

338 ft - 5 in

CLUBHOUSE

PROPERTY LINE

PROPERTY LINE



©2017 All ideas, arrangements and plans indicated or represented by these drawings are the property of Fource Communications, Ltd. and were created, evolved and developed for use on and in connection with the specified project. No part of the drawings, designs, arrangements or ideas herein shall be duplicated or used for any purpose whatsoever without the express written consent of Fource Communications, Ltd.

JOB NO.

JPI-716-3S

Jefferson Landmark
JPI Realty, Inc.
Farmers Branch, Texas

APPROVAL

Signature

Date

Your signature acknowledges full approval of the design layout and its content, releasing Fource Communications, Ltd. from any responsibility regarding incorrect information and design.

Any colors shown are only representative of actual colors to be used. Final colors will be matched as closely as possible. Colors shown tend to vary due to some materials used in the industry.

DESIGNER INITIALS

JH/JW

DATE

02/26/2018

SHEET TITLE

EXTERIOR
SIGNAGE

SHEET NO.

ES.01B.00



©2018 All ideas, arrangements and plans indicated or represented by these drawings are the property of Fource Communications, Ltd. and were created, evolved and developed for use on and in connection with the specified project. No part of the drawings, designs, arrangements or ideas herein shall be duplicated or used for any purpose whatsoever without the express written consent of Fource Communications, Ltd.

JOB NO.

JPI-716-3S

Jefferson Landmark

JPI Realty, Inc.

Farmers Branch, Texas

APPROVAL

Signature

Date
Your signature acknowledges full approval of the design layout and its content, releasing Fource Communications, Ltd. from any responsibility regarding incorrect information and design.

Any colors shown are only representative of actual colors to be used. Final colors will be matched as closely as possible. Colors shown tend to vary due to some materials used in the industry.

DESIGNER INITIALS

JH/JW

DATE

02/27/2018

SHEET TITLE

ENTRY
SIGNAGE

SHEET NO.

ES.01C.00



©2016 All ideas, arrangements and plans indicated or represented by these drawings are the property of Fource Communications, Ltd. and were created, evolved and developed for use on and in connection with the specified project. No part of the drawings, designs, arrangements or ideas herein shall be duplicated or used for any purpose whatsoever without the express written consent of Fource Communications, Ltd.

JOB NO.

JPI-716-3S

Jefferson Landmark
JPI Realty, Inc.
Farmers Branch, Texas

APPROVAL

Signature

Date
Your signature acknowledges full approval of the design layout and its content, releasing Fource Communications, Ltd. from any responsibility regarding incorrect information and design.

Any colors shown are only representative of actual colors to be used. Final colors will be matched as closely as possible. Colors shown tend to vary due to some materials used in the industry.

DESIGNER INITIALS

JEH/JW

DATE


02/26/2018


SHEET TITLE

PARKING GARAGE
SIGNAGE

SHEET NO.

PGS.01C.00

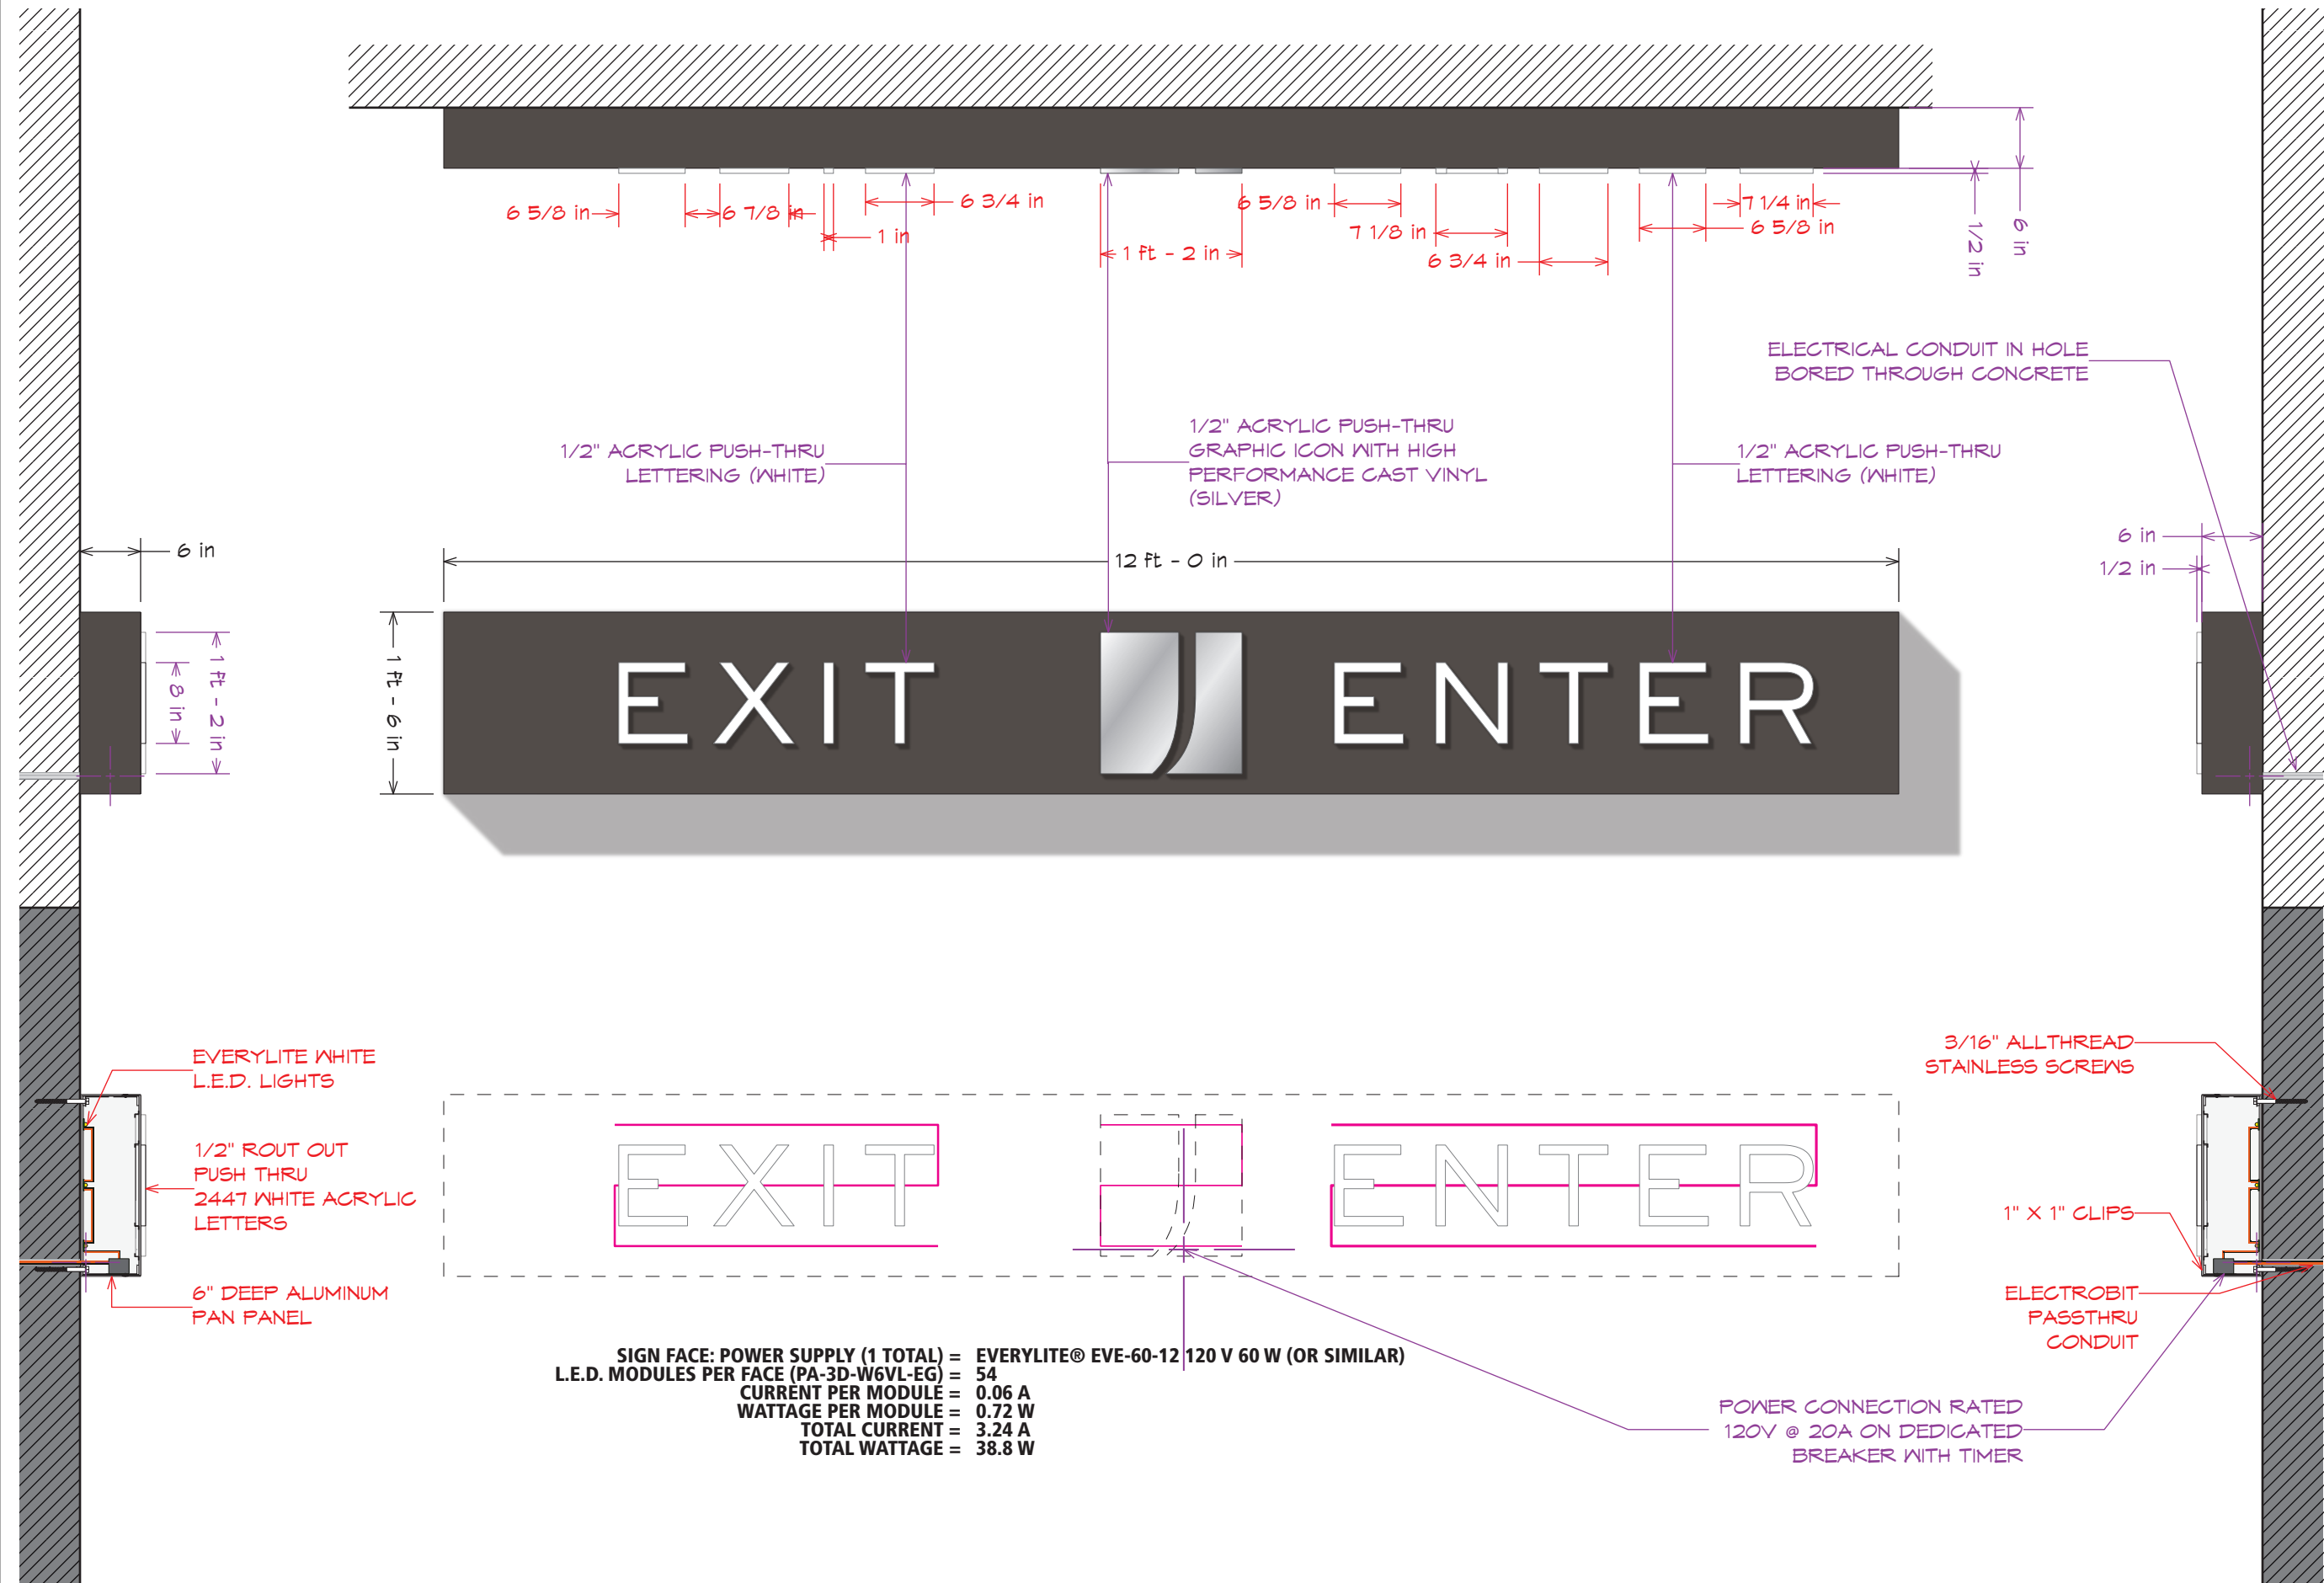

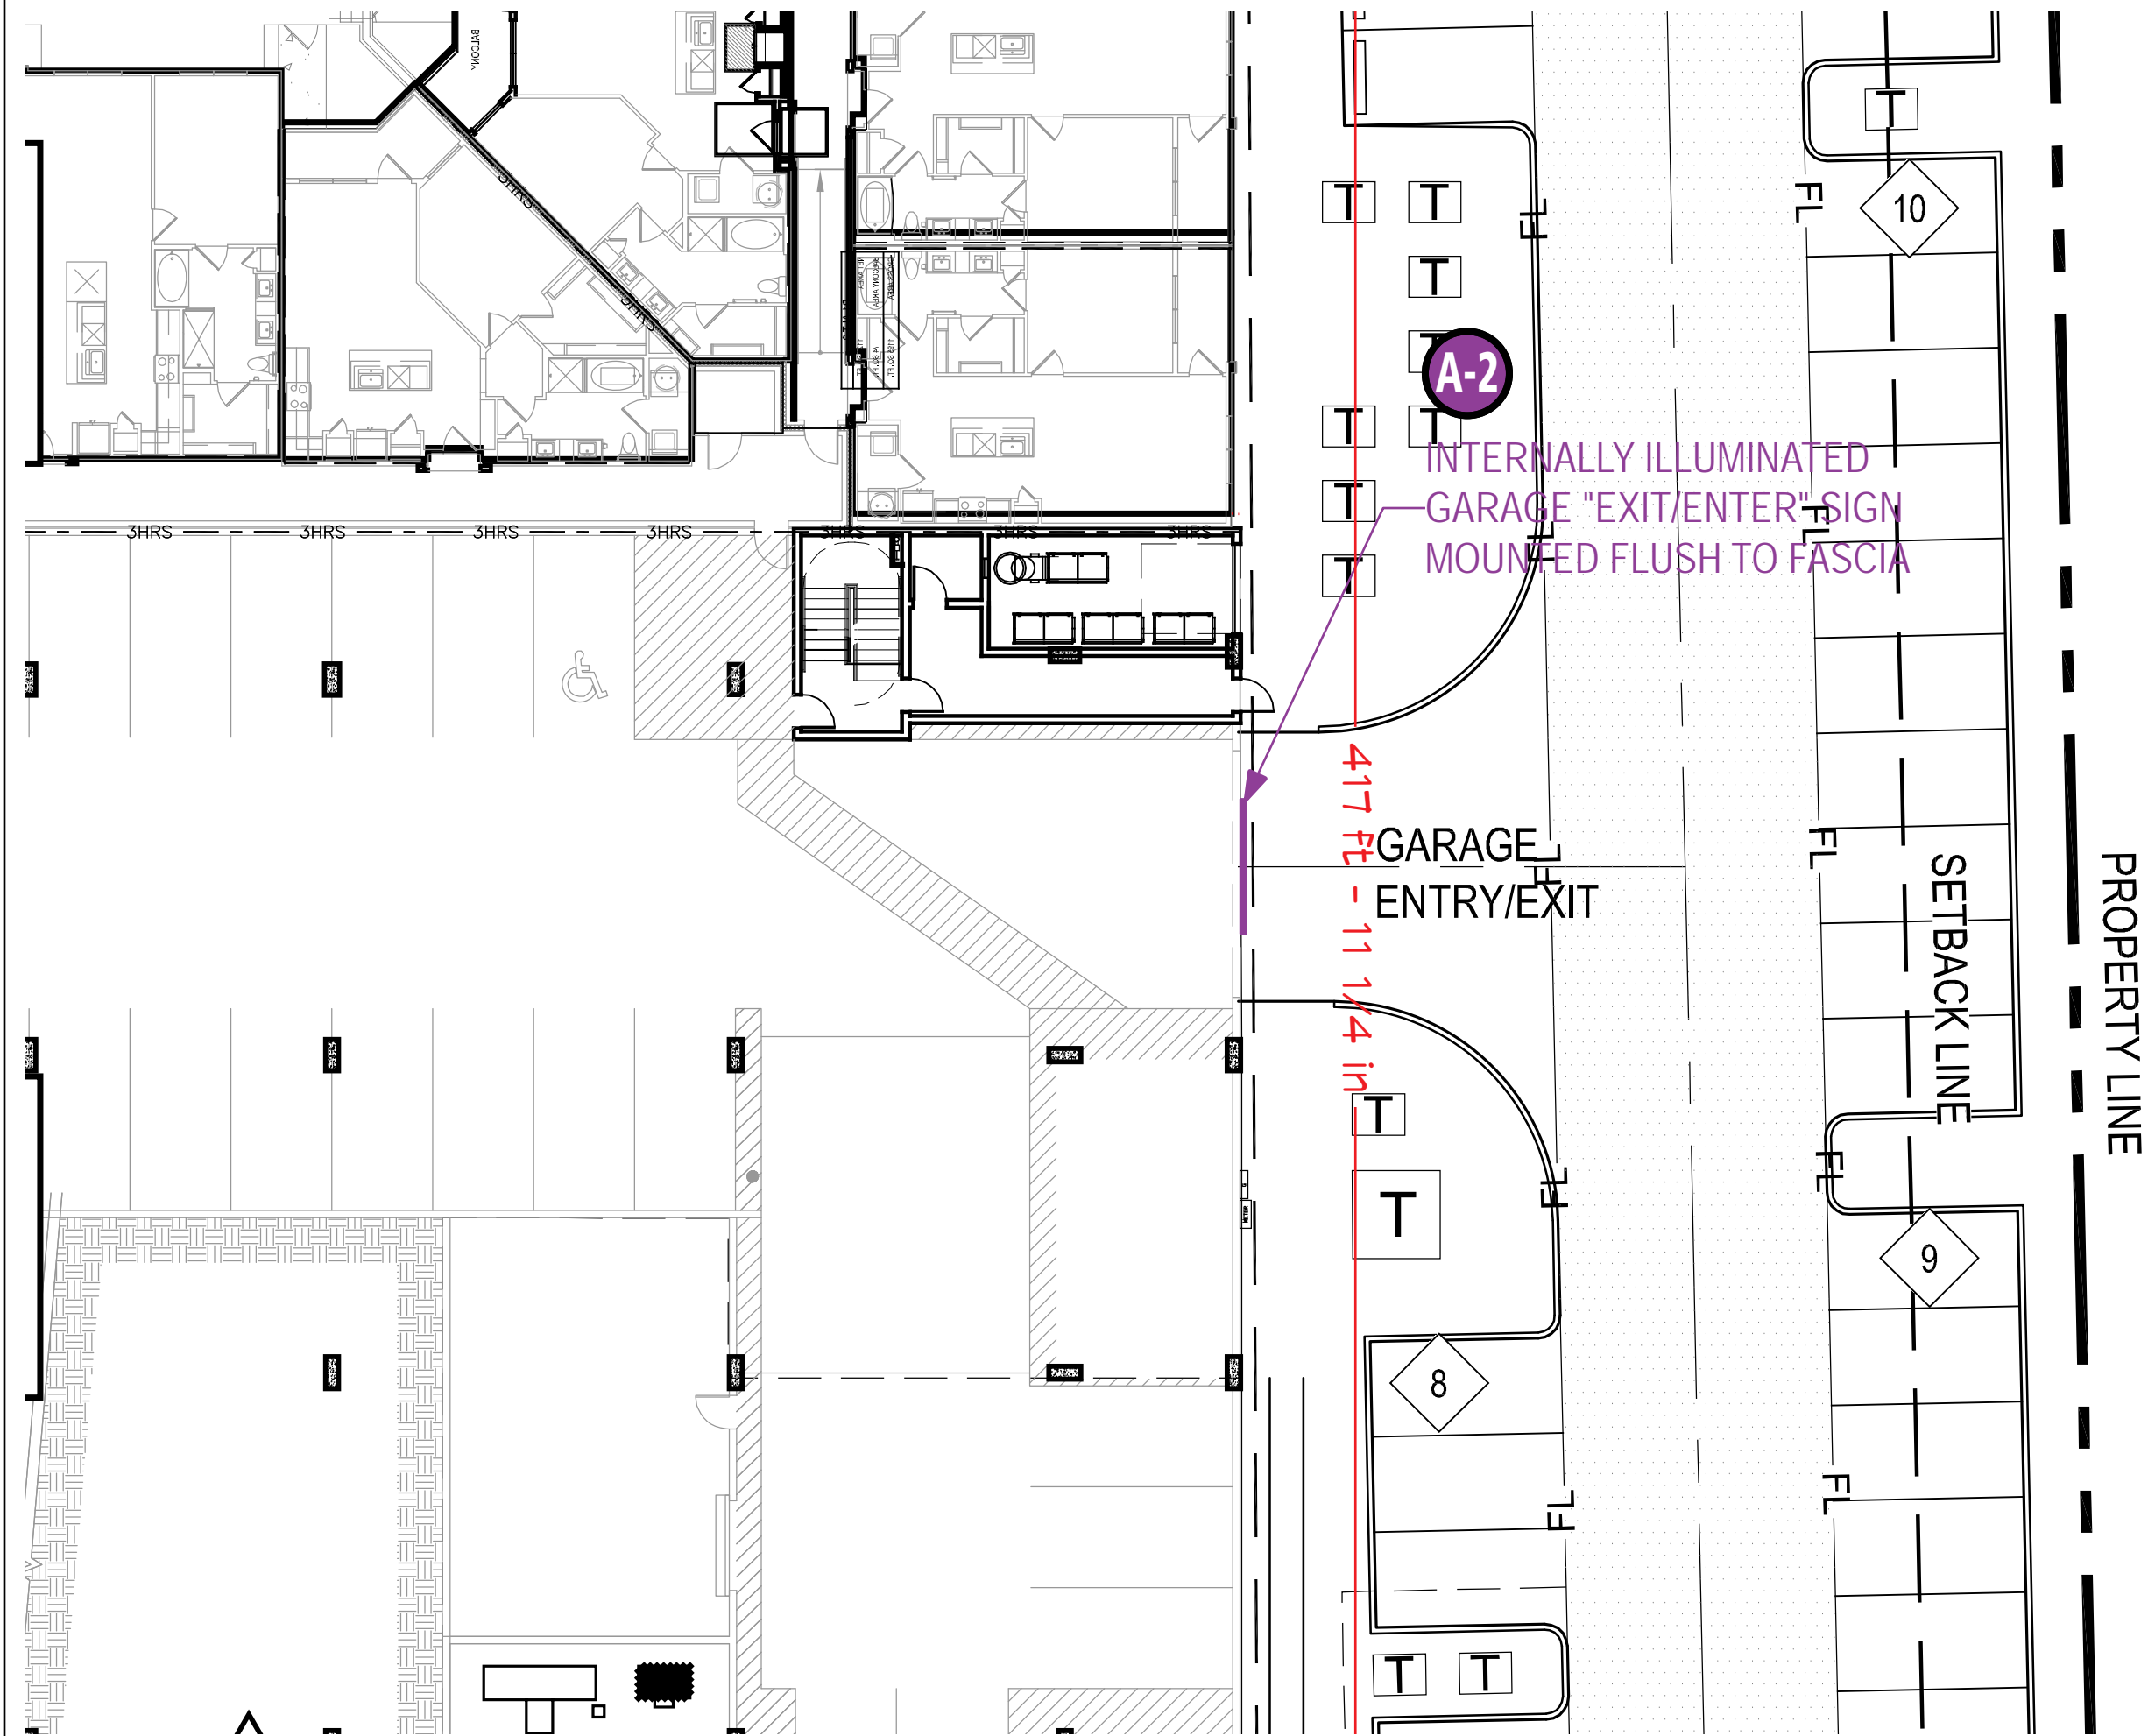

©2016 All ideas, arrangements and plans indicated or represented by these drawings are the property of Fource Communications, Ltd. and were created, evolved and developed for use on and in connection with the specified project. No part of the drawings, designs, arrangements or ideas herein shall be duplicated or used for any purpose whatsoever without the express written consent of Fource Communications, Ltd.

JOB NO.

JPI-716-3S

Jefferson Landmark
JPI Realty, Inc.
Farmers Branch, Texas

APPROVAL

Signature

Date

Your signature acknowledges full approval of the design layout and its content, releasing Fource Communications, Ltd. from any responsibility regarding incorrect information and design.

Any colors shown are only representative of actual colors to be used. Final colors will be matched as closely as possible. Colors shown tend to vary due to some materials used in the industry.

DESIGNER INITIALS

JH/JW

DATE

02/26/2018

SHEET TITLE

PARKING GARAGE
SIGNAGE

SHEET NO.

PGS.01D.00



FOURCE
COMMUNICATIONS

©2016 All ideas, arrangements and plans indicated or represented by these drawings are the property of Fource Communications, Ltd. and were created, evolved and developed for use on and in connection with the specified project. No part of the drawings, designs, arrangements or ideas herein shall be duplicated or used for any purpose whatsoever without the express written consent of Fource Communications, Ltd.

JOB NO.

JPI-716-3S

Jefferson Landmark
JPI Realty, Inc.
Farmers Branch, Texas

APPROVAL

Signature

Date

Your signature acknowledges full approval of the design layout and its content, releasing Fource Communications, Ltd. from any responsibility regarding incorrect information and design.

Any colors shown are only representative of actual colors to be used. Final colors will be matched as closely as possible. Colors shown tend to vary due to some materials used in the industry.

DESIGNER INITIALS

JEH/JW

DATE


02/26/2018

SHEET TITLE

PARKING GARAGE
SIGNAGE

SHEET NO.

PGS.01 F.00

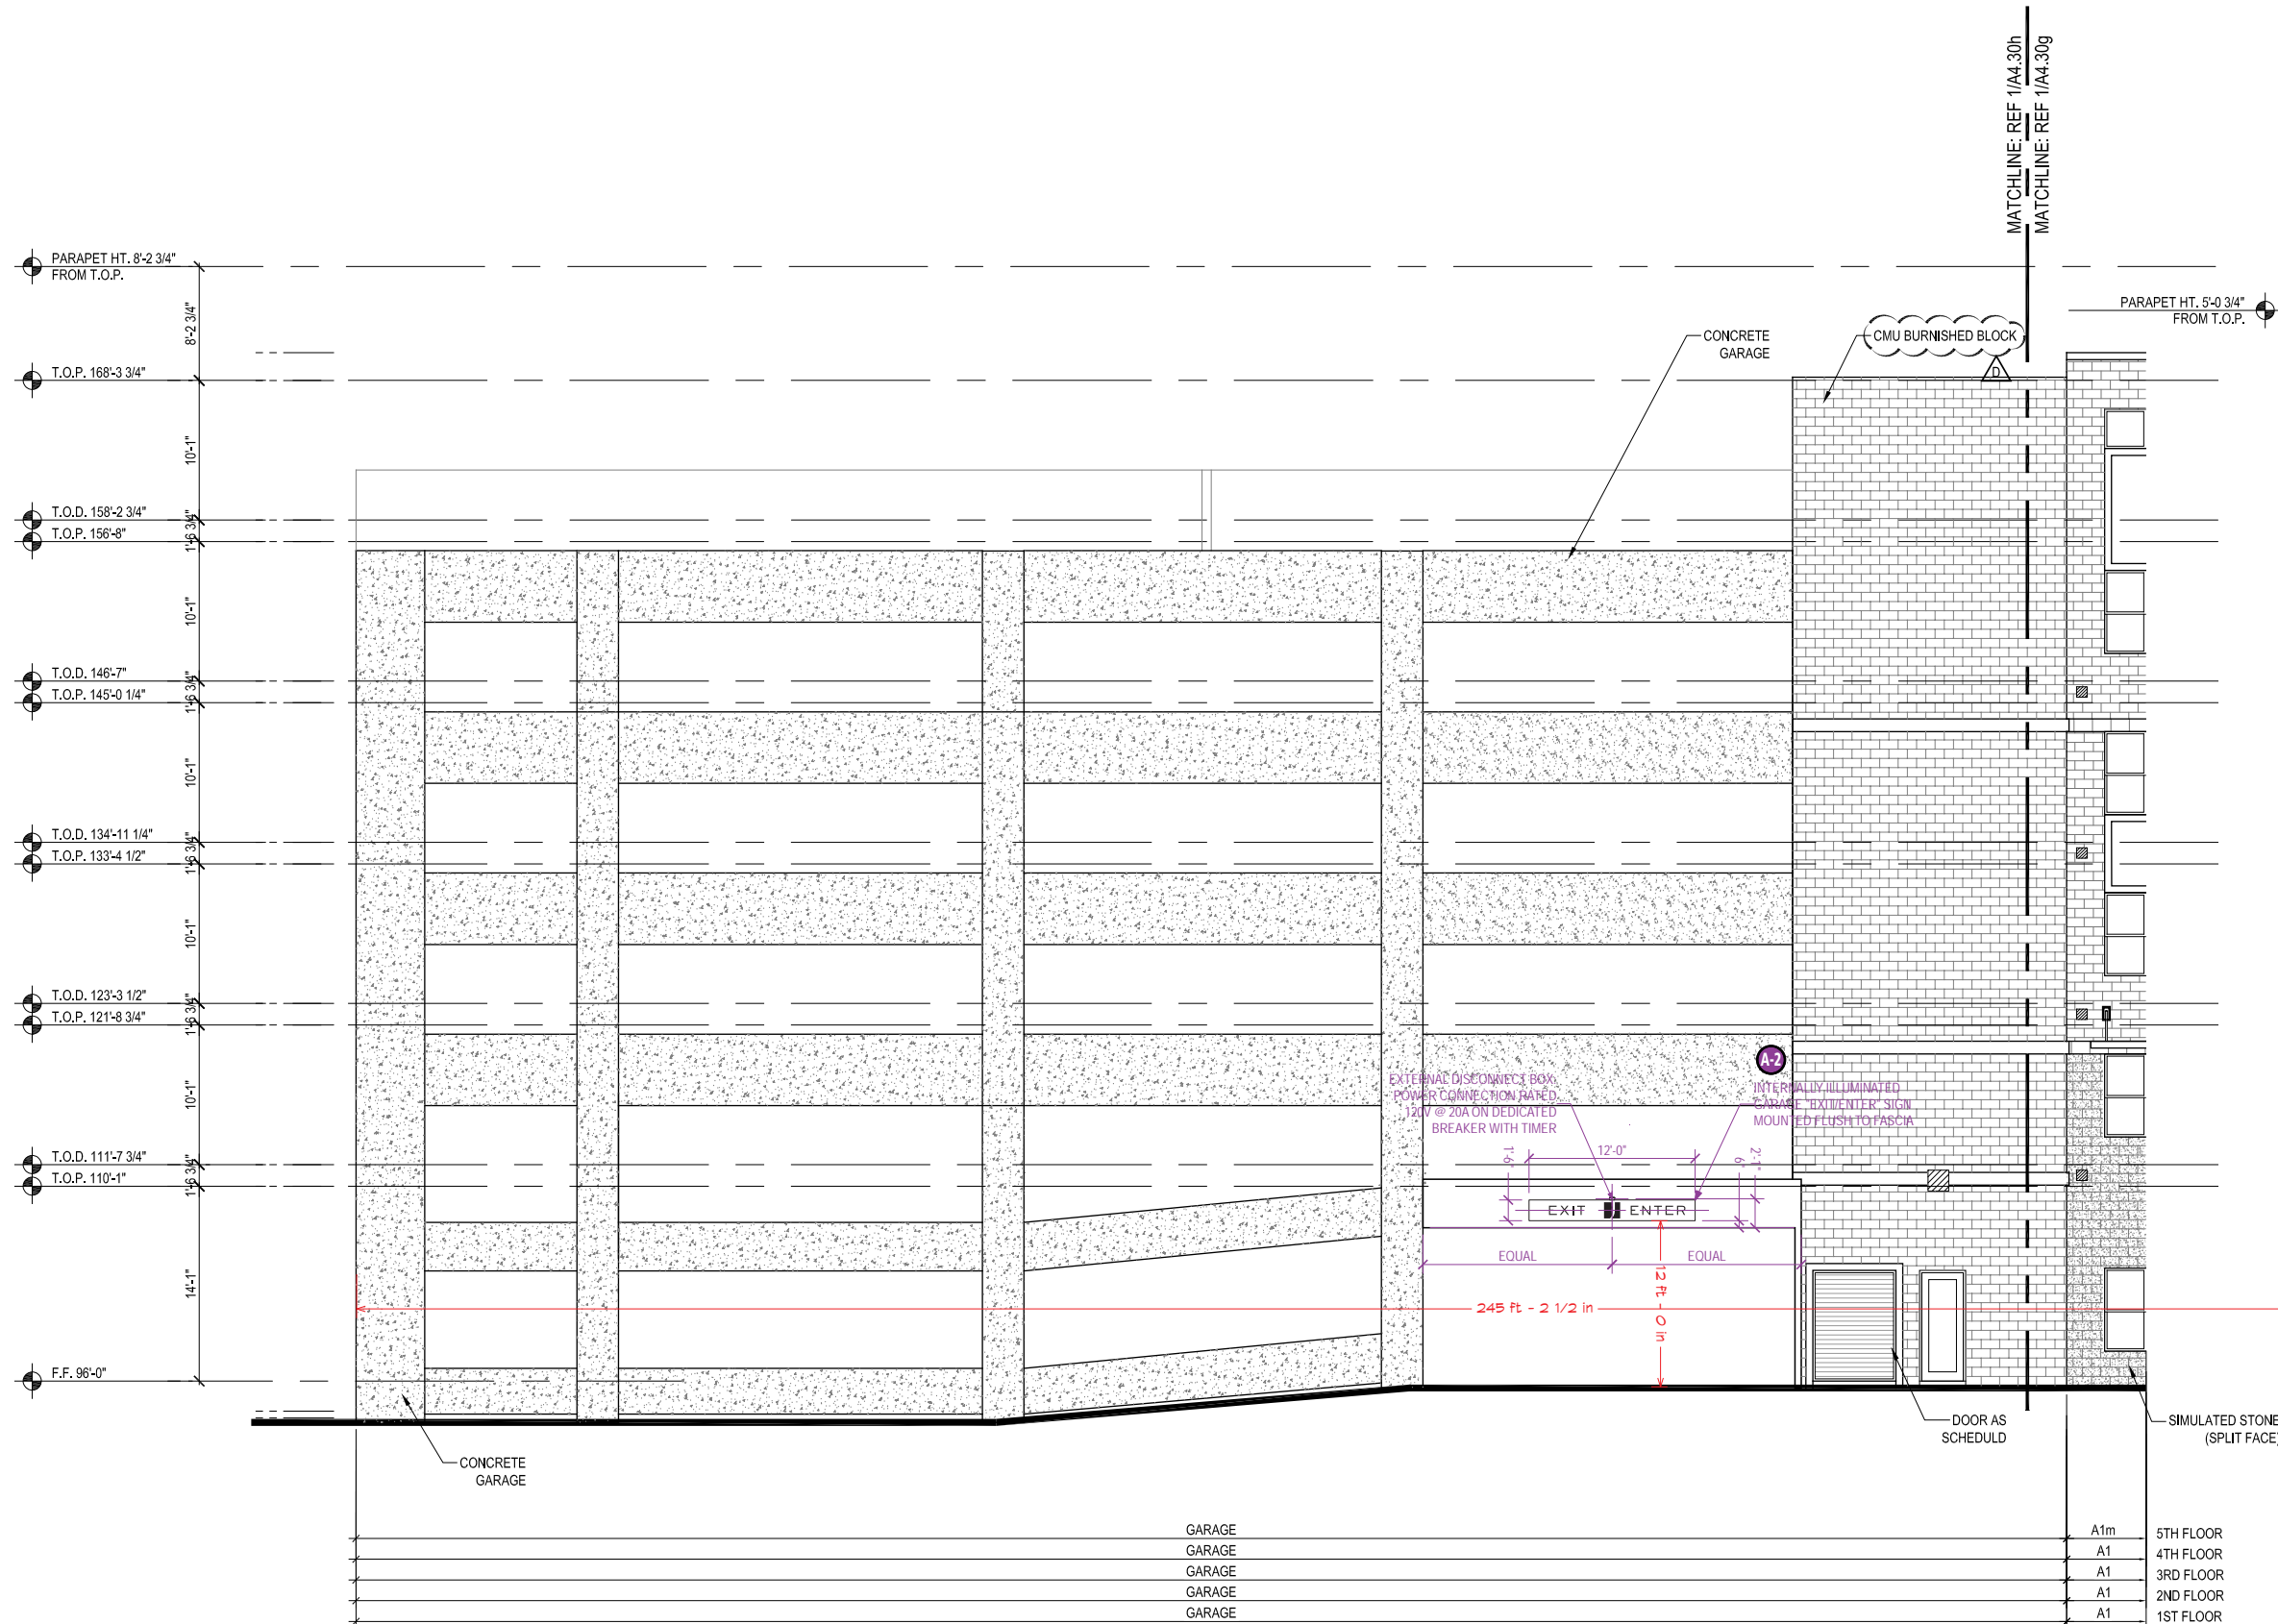

1 PARTIAL - WEST ELEVATION

SCALE: 1/8" = 1'-0"



©2018 All ideas, arrangements and plans indicated or represented by these drawings are the property of Fource Communications, Ltd. and were created, evolved and developed for use on and in connection with the specified project. No part of the drawings, designs, arrangements or ideas herein shall be duplicated or used for any purpose whatsoever without the express written consent of Fource Communications, Ltd.

JOB NO.

JPI-716-3S

Jefferson Landmark
JPI Realty, Inc.
Farmers Branch, Texas

APPROVAL

Signature

-Date
Your signature acknowledges full approval of the design layout and its content, releasing Fource Communications, Ltd. from any responsibility regarding incorrect information and design.

Any colors shown are only representative of actual colors to be used. Final colors will be matched as closely as possible. Colors shown tend to vary due to some materials used in the industry.

DESIGNER INITIALS

JH/JW

DATE


02/27/2018


SHEET TITLE

ENTRY
SIGNAGE

SHEET NO.

ES.03B.00

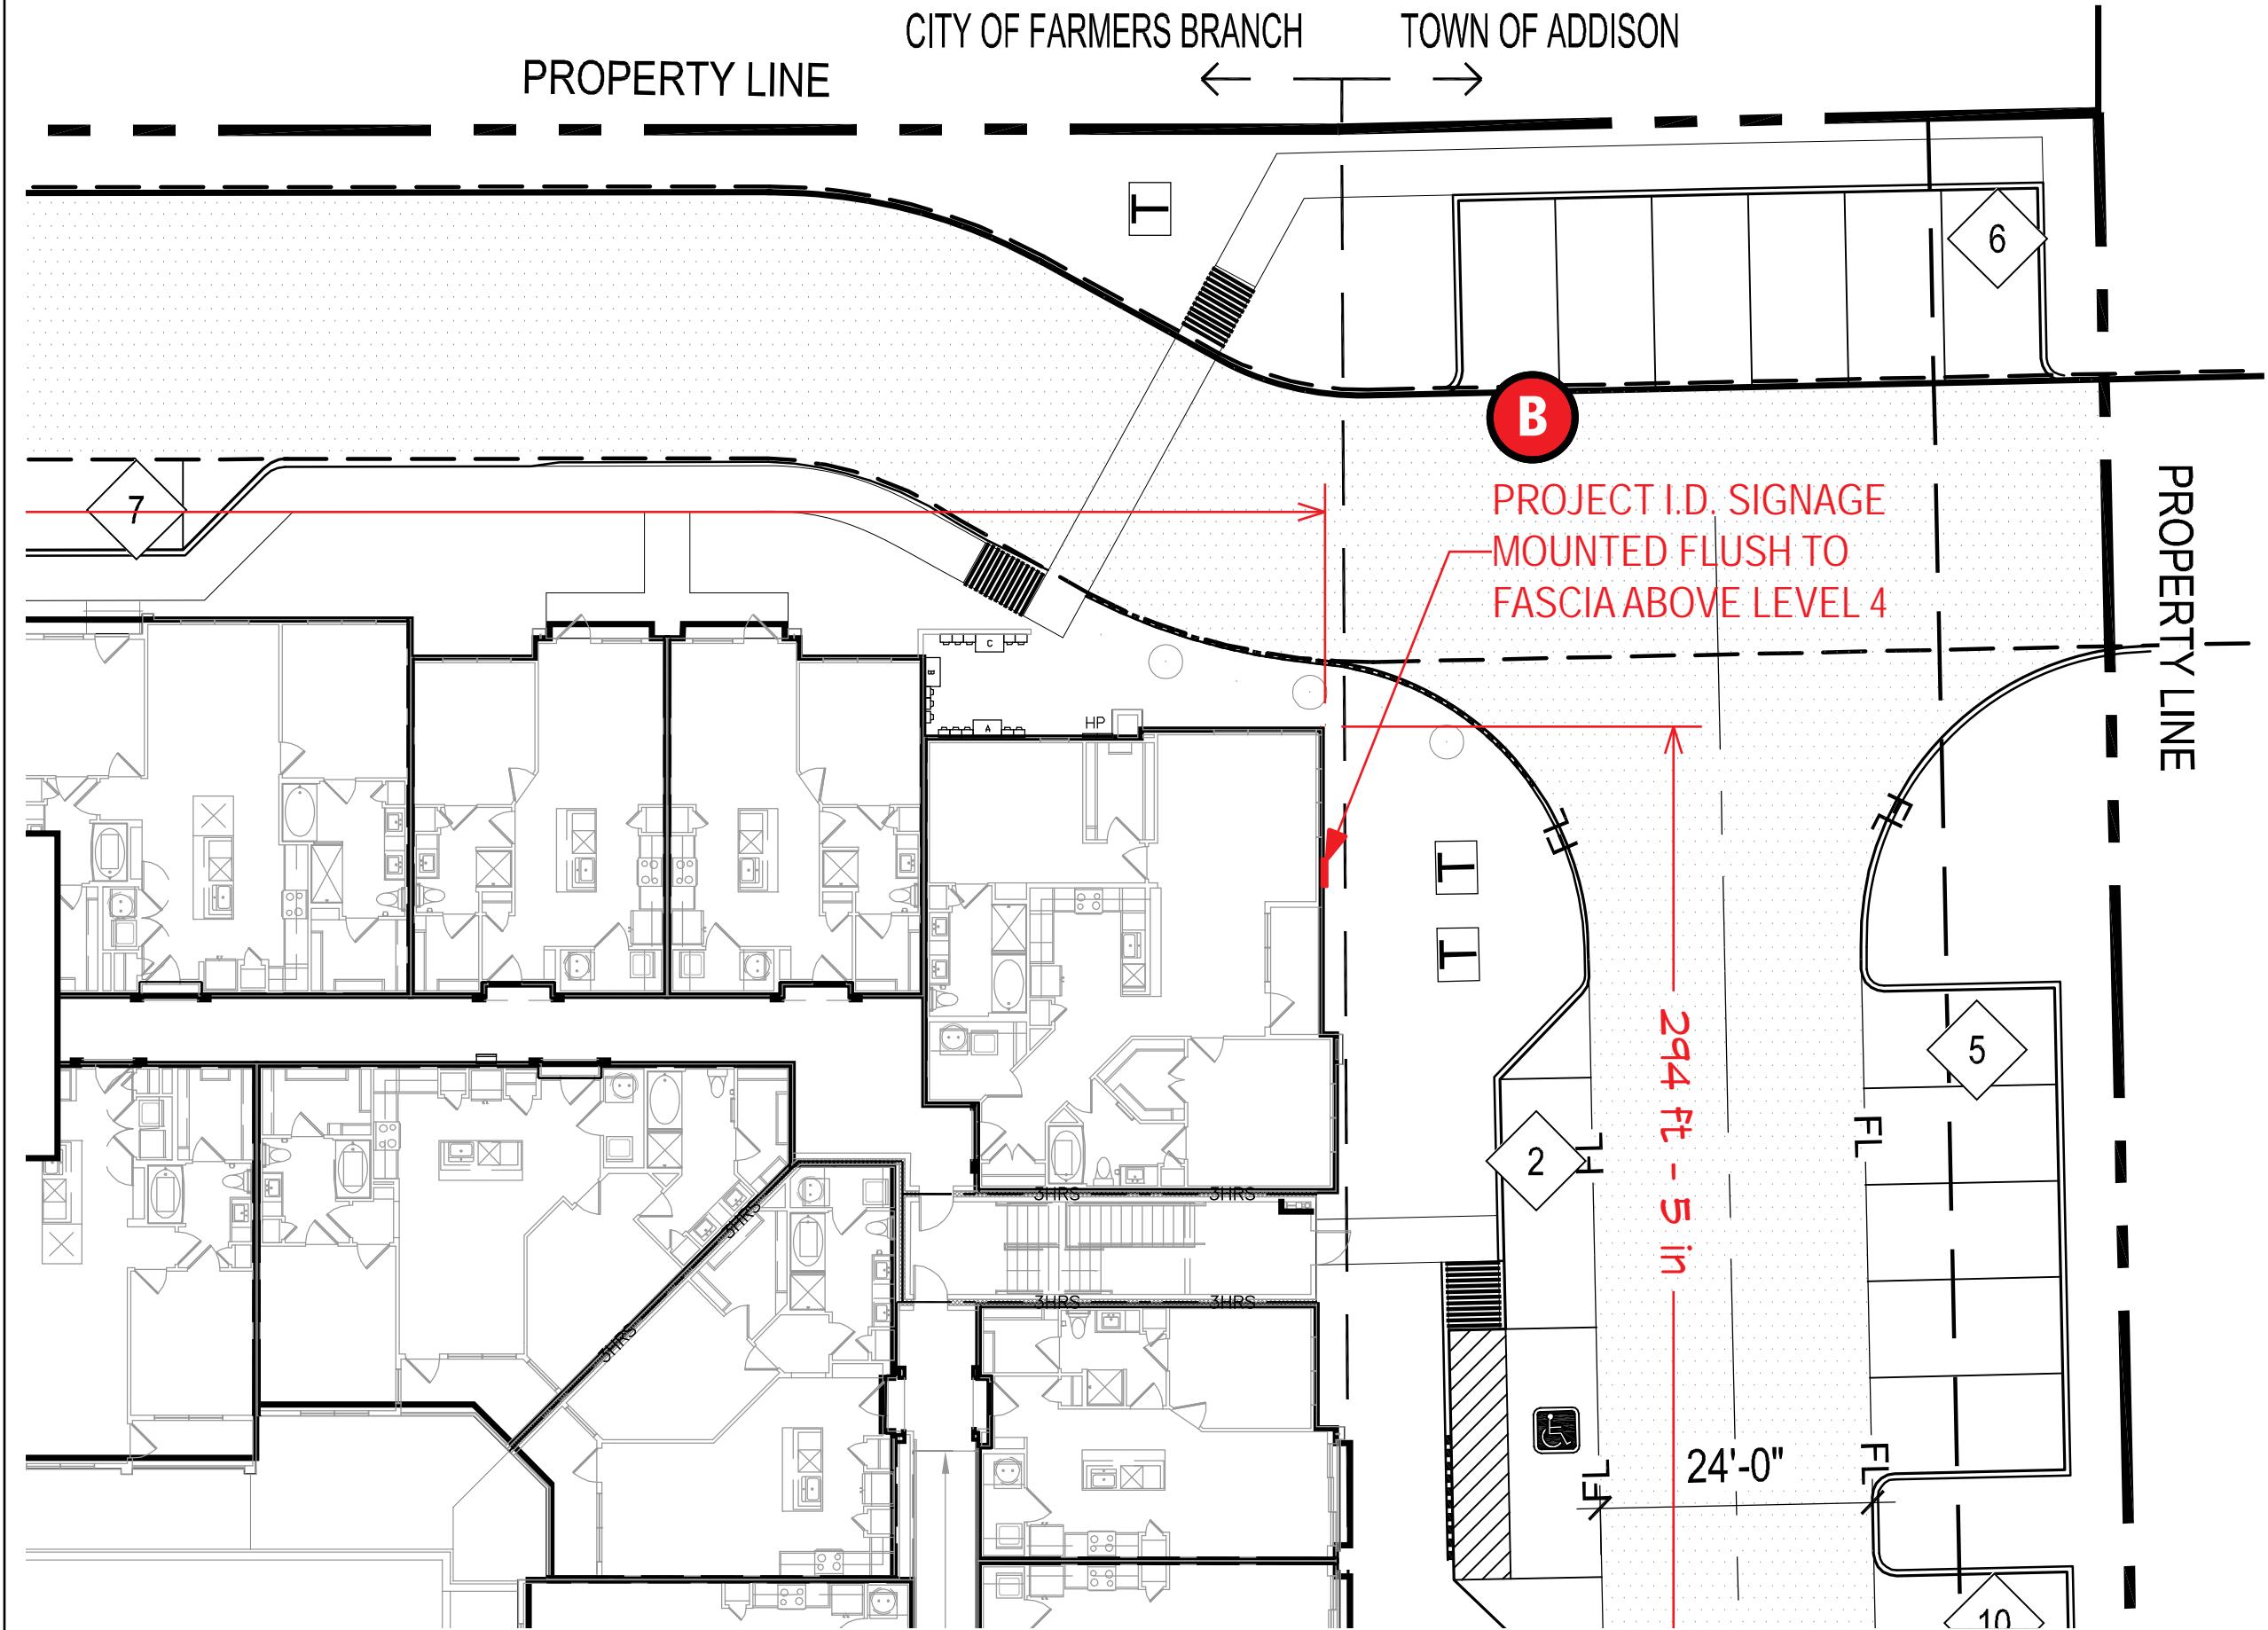

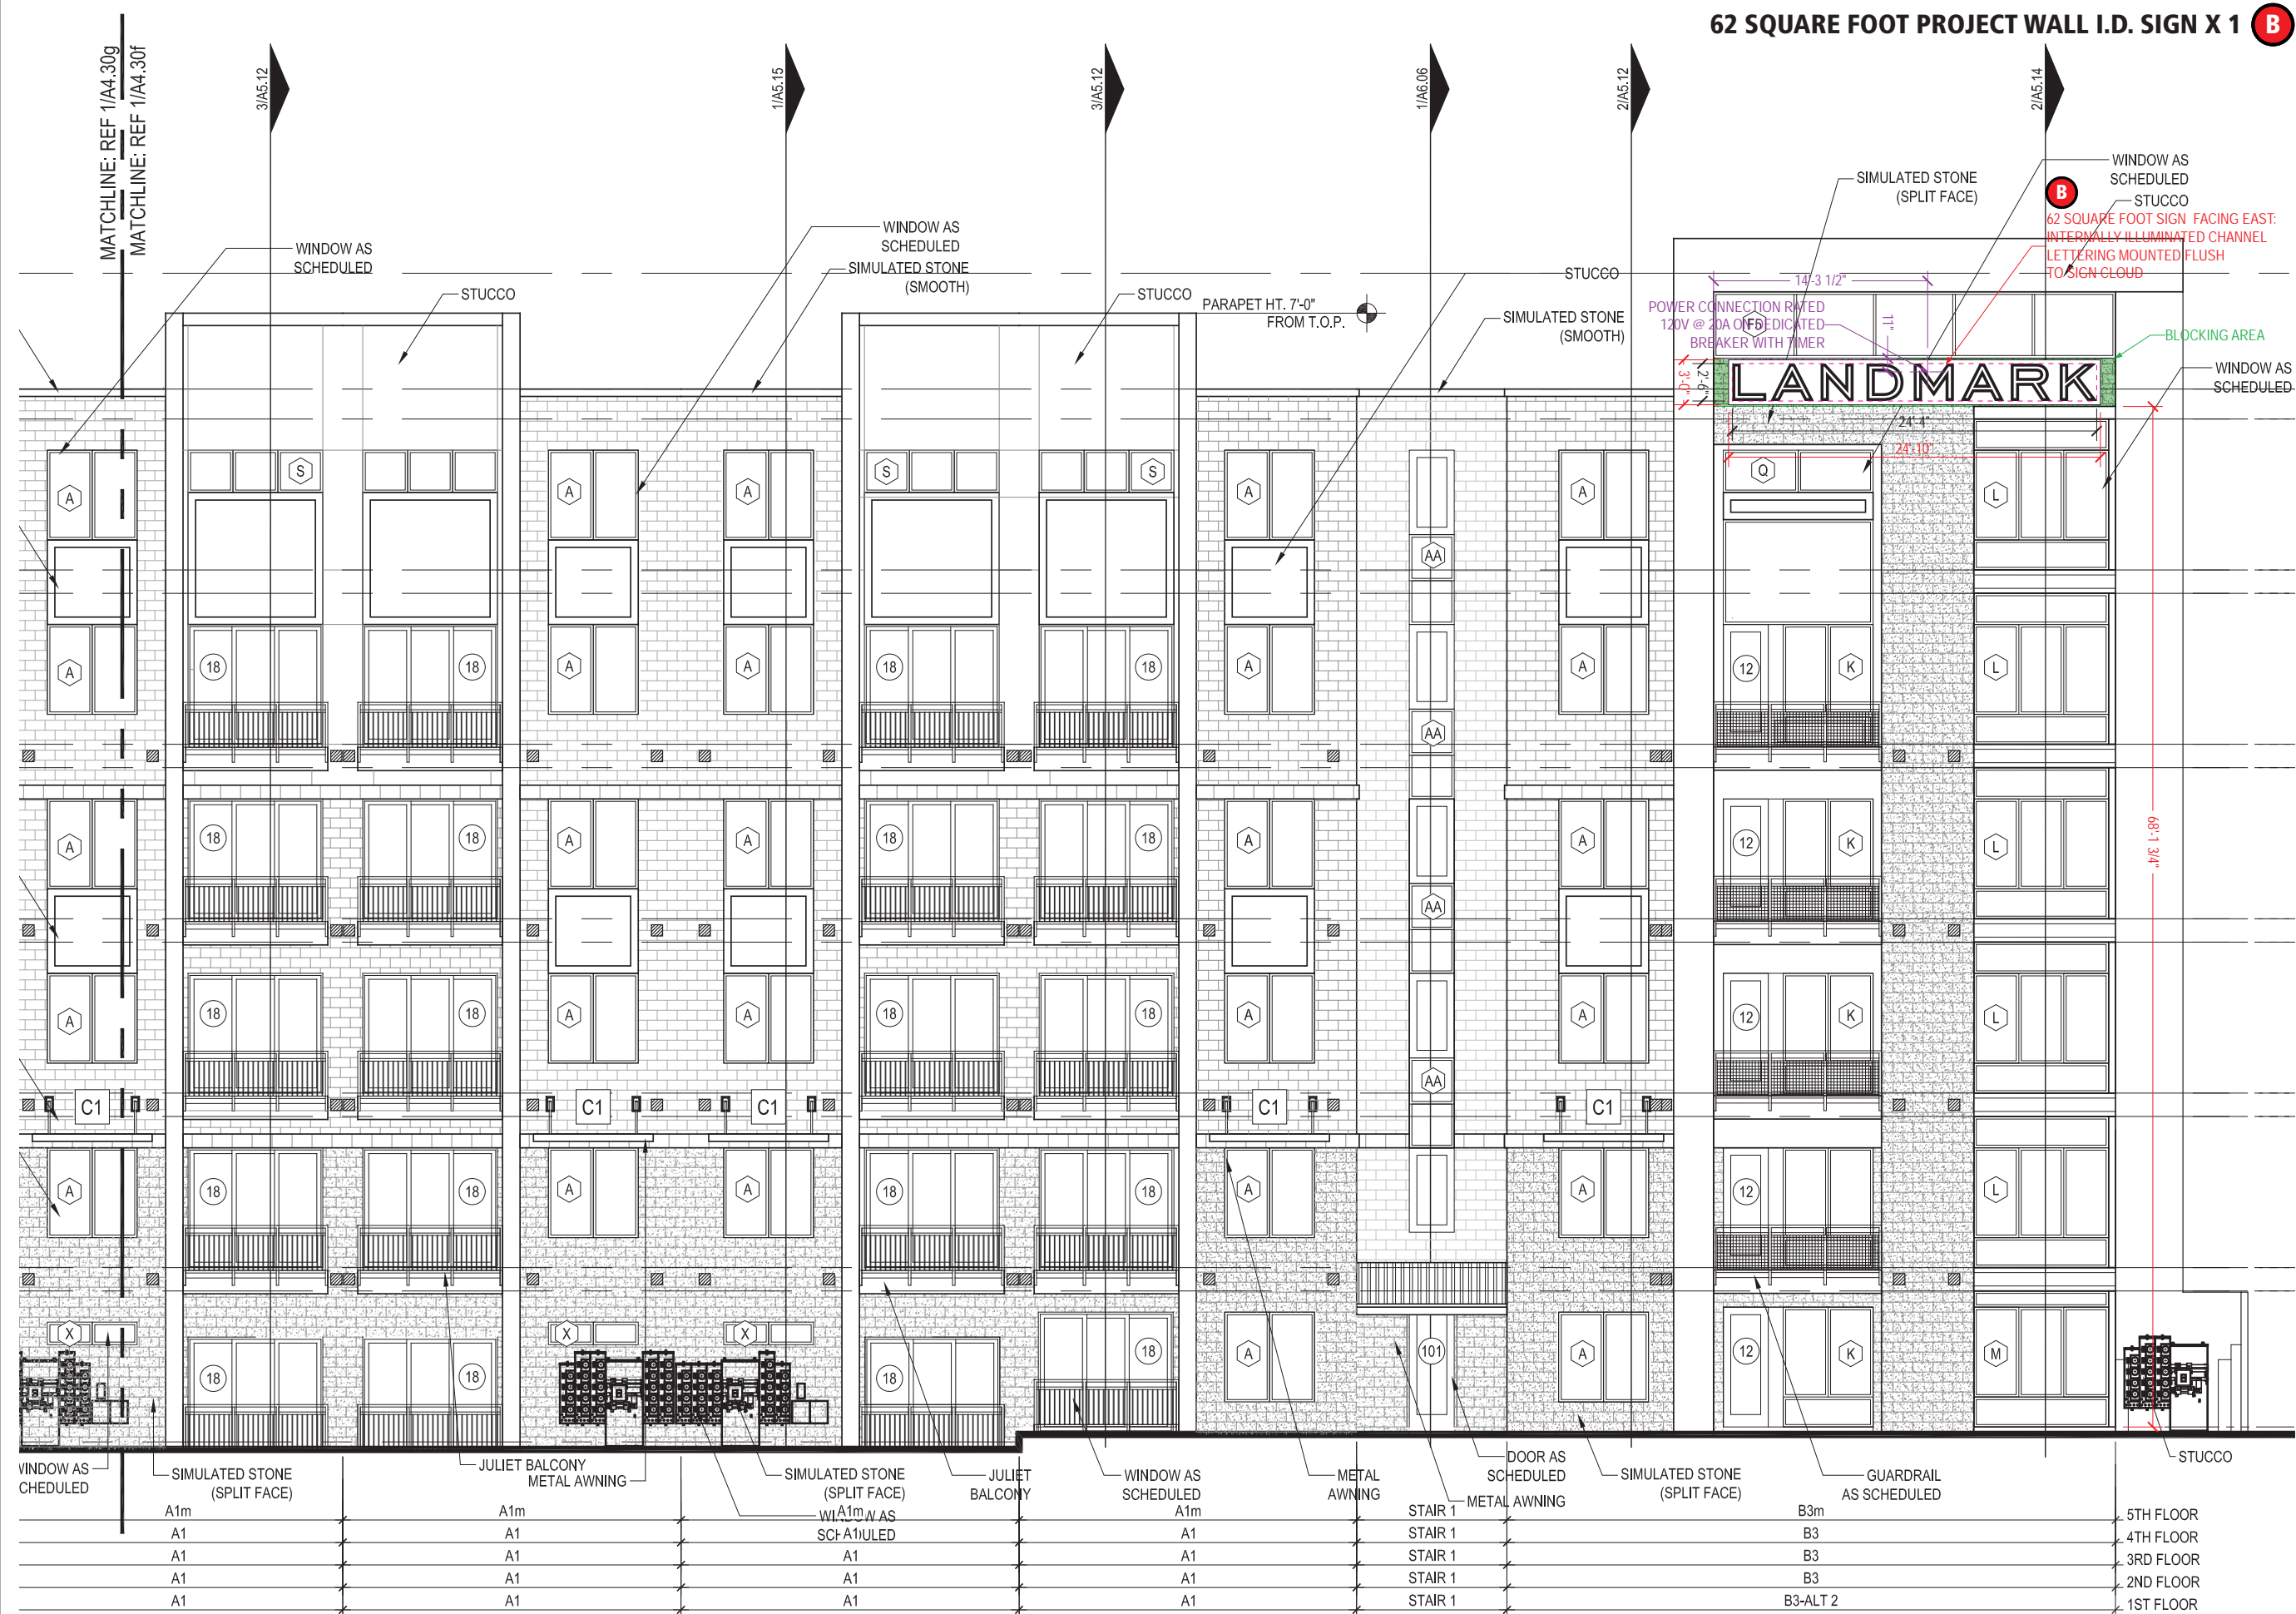

JOB NO.

**Jefferson Landmark
JPI Realty, Inc.
Farmers Branch, Texas**

Signature _____

Any colors shown are only representative of actual colors to be used. Final colors will be matched as closely as possible. Colors shown tend to vary due to some materials used in the industry.

DESIGNER INITIALS

02/27/2018

ENTRY SIGNAGE

ES.03C.00



FOURCE
COMMUNICATIONS

©2016 All ideas, arrangements and plans indicated or represented by these drawings are the property of Fource Communications, Ltd. and were created, evolved and developed for use on and in connection with the specified project. No part of the drawings, designs, arrangements or ideas herein shall be duplicated or used for any purpose whatsoever without the express written consent of Fource Communications, Ltd.

JOB NO.

JPI-716-3S

Jefferson Landmark
JPI Realty, Inc.
Farmers Branch, Texas

APPROVAL

Signature

Date
Your signature acknowledges full approval of the design layout and its content, releasing Fource Communications, Ltd. from any responsibility regarding incorrect information and design.

Any colors shown are only representative of actual colors to be used. Final colors will be matched as closely as possible. Colors shown tend to vary due to some materials used in the industry.

DESIGNER INITIALS

JEH/JW

DATE


02/26/2018


SHEET TITLE

PARKING GARAGE
SIGNAGE

SHEET NO.

PGS.01.00

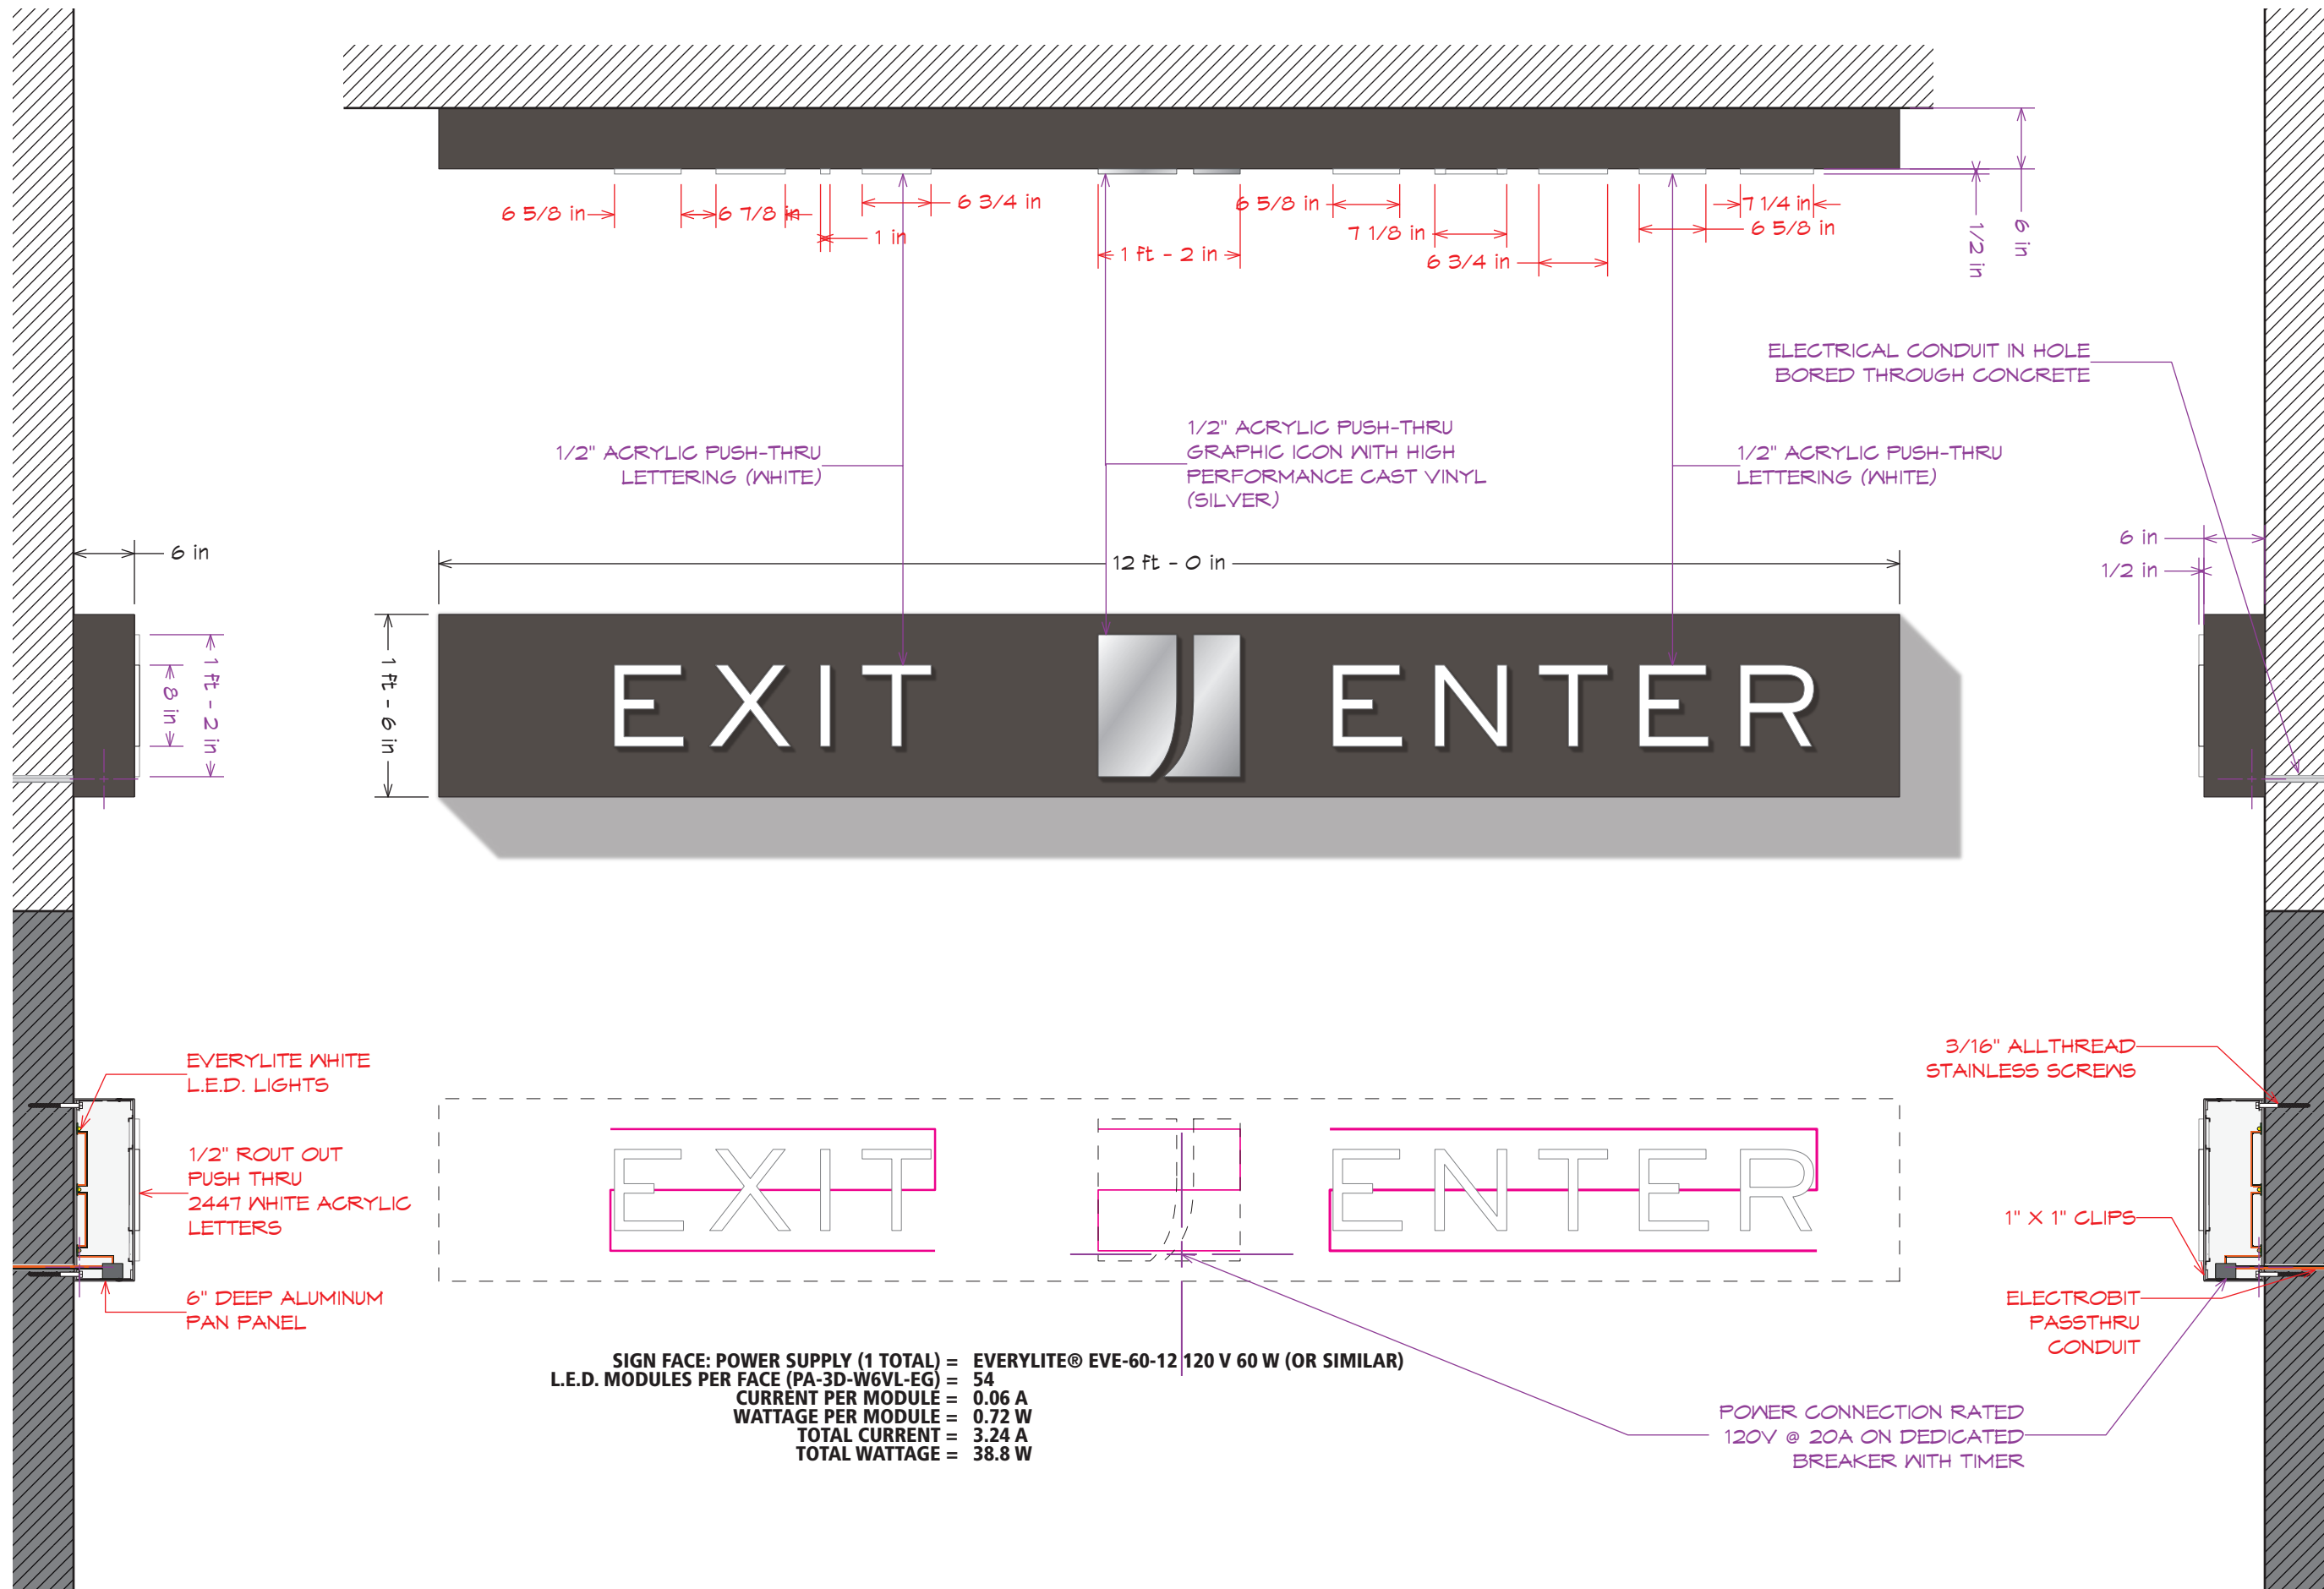

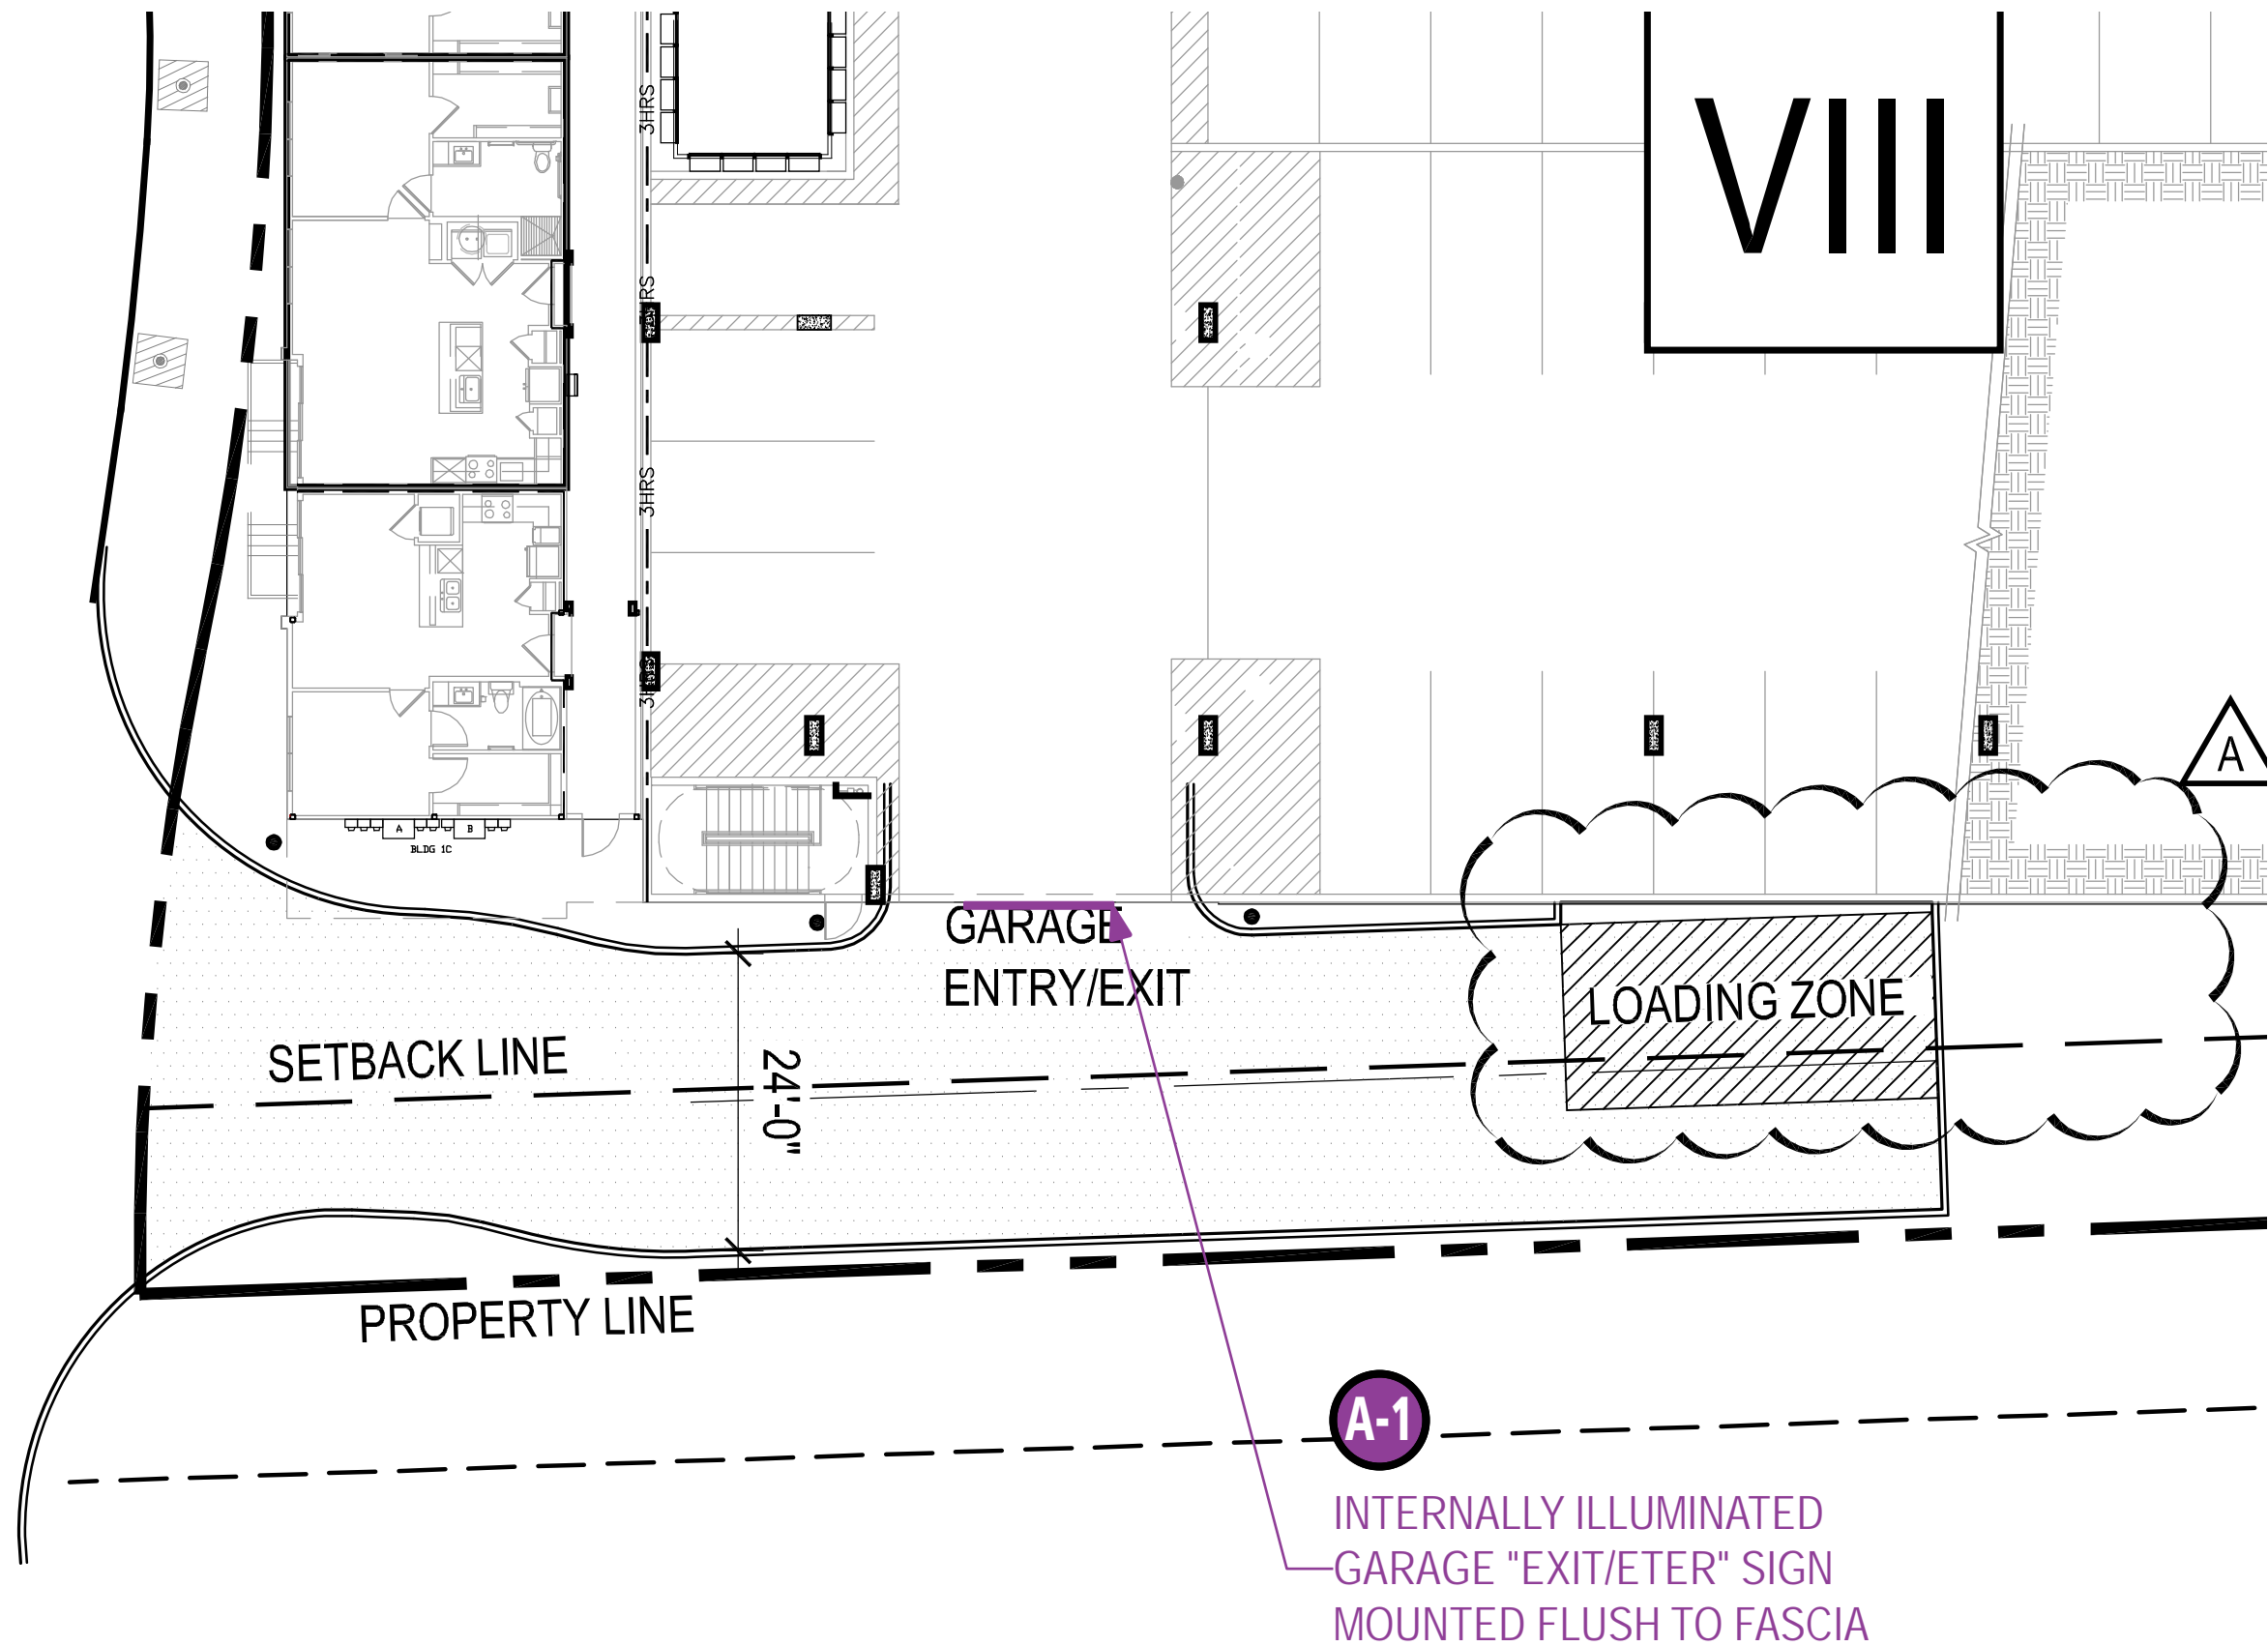

©2016 All ideas, arrangements and plans indicated or represented by these drawings are the property of Fource Communications, Ltd. and were created, evolved and developed for use on and in connection with the specified project. No part of the drawings, designs, arrangements or ideas herein shall be duplicated or used for any purpose whatsoever without the express written consent of Fource Communications, Ltd.

JOB NO.

JPI-716-3S

Jefferson Landmark
JPI Realty, Inc.
Farmers Branch, Texas

APPROVAL

Signature

Date

Your signature acknowledges full approval of the design layout and its content, releasing Fource Communications, Ltd. from any responsibility regarding incorrect information and design.

Any colors shown are only representative of actual colors to be used. Final colors will be matched as closely as possible. Colors shown tend to vary due to some materials used in the industry.

DESIGNER INITIALS

JEH/JW

DATE


02/26/2018

SHEET TITLE

PARKING GARAGE
SIGNAGE

SHEET NO.

PGS.01A.00

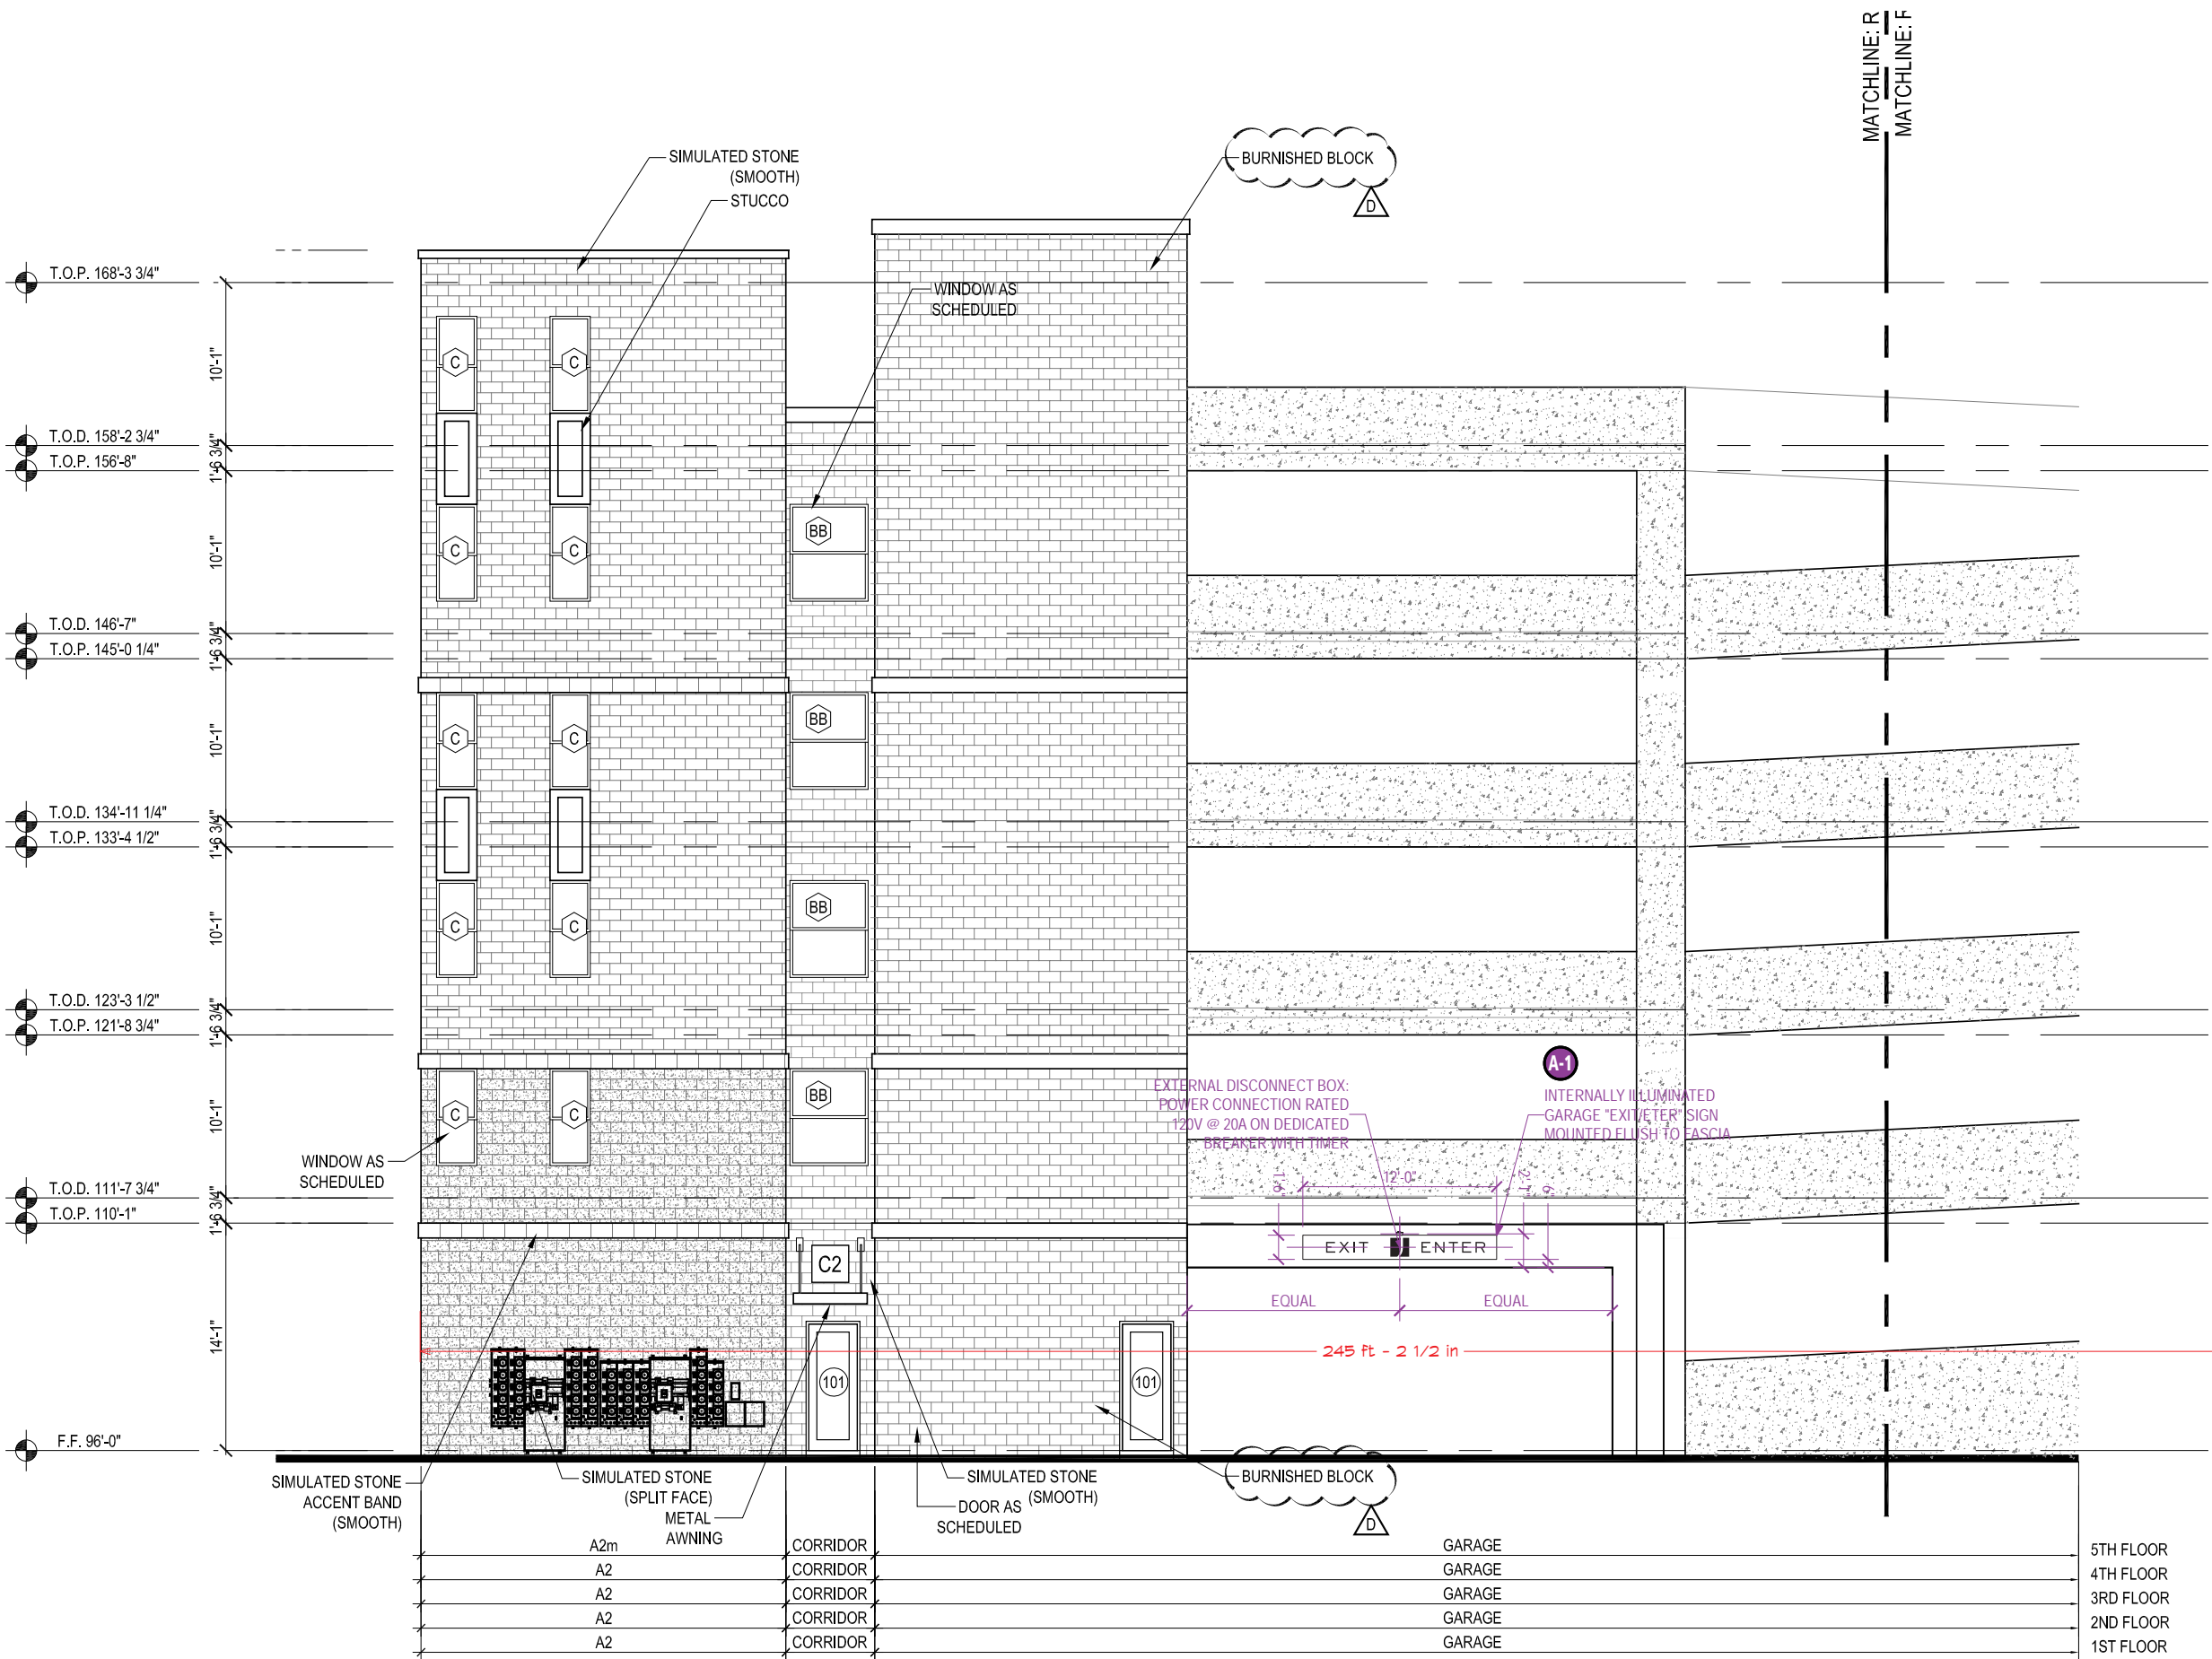

©2016 All ideas, arrangements and plans indicated or represented by these drawings are the property of Fource Communications, Ltd. and were created, evolved and developed for use on and in connection with the specified project. No part of the drawings, designs, arrangements or ideas herein shall be duplicated or used for any purpose whatsoever without the express written consent of Fource Communications, Ltd.

JOB NO.

JPI-716-3S

Jefferson Landmark JPI Realty, Inc. Farmers Branch, Texas

APPROVAL

Signature

Your signature acknowledges full approval of the design layout and its content, releasing Fource Communications, Ltd. from any responsibility regarding incorrect information and design.

Any colors shown are only representative of actual colors to be used. Final colors will be matched as closely as possible. Colors shown tend to vary due to some materials used in the industry.

DESIGNER INITIALS

JEH/JW

DATE

02/26/2018

SHEET TITLE

PERMIT PARKING
GARAGE SIGNAGE

SHEET NO.

PPGS.01 C.00