


quorum


Design: Spaces, People
Architect: quorum
1000 N. Main Street
Farmington, NH 03044
Tel: 603.752.1514
Fax: 603.752.1514
www.quorumnh.com

THE FOLLOWING INFORMATION IS FOR YOUR INFORMATION ONLY. IT IS NOT A CONTRACT. THE PROJECT IS SUBJECT TO CHANGE WITHOUT NOTICE. THE ARCHITECT'S OFFICE IS NOT RESPONSIBLE FOR THE ACCURACY OF THE INFORMATION PROVIDED HEREIN.

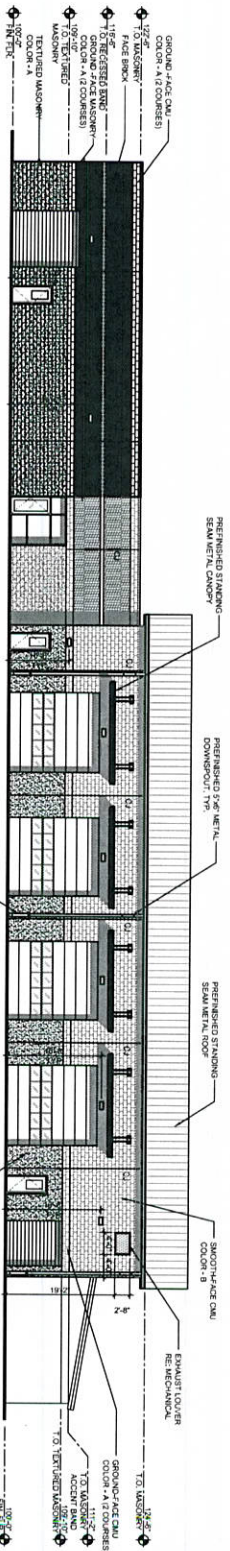


FLEET - SOUTH ELEVATION

SCALE 1/8" = 1'-0"

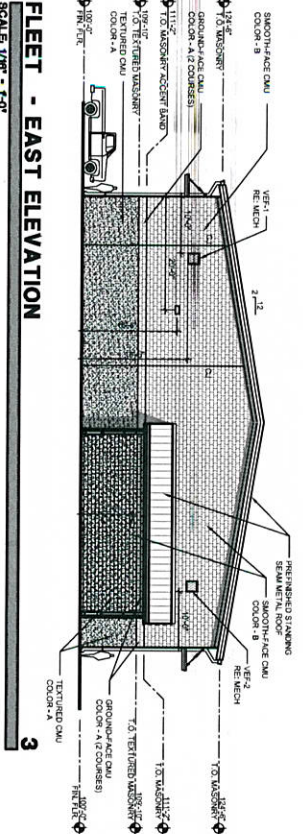


FLEET - EAST ELEVATION

SCALE 1/8" = 1'-0"

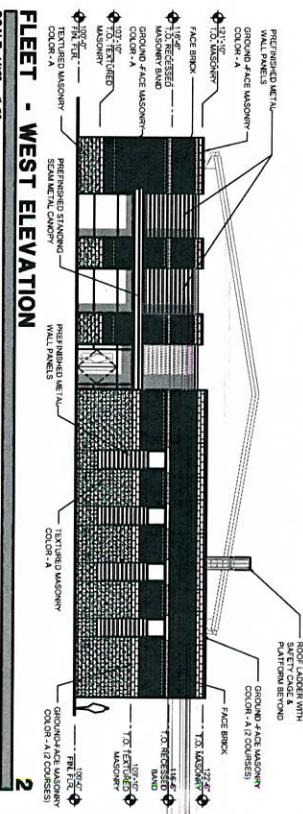

FLEET - WEST ELEVATION

SCALE 1/8" = 1'-0"

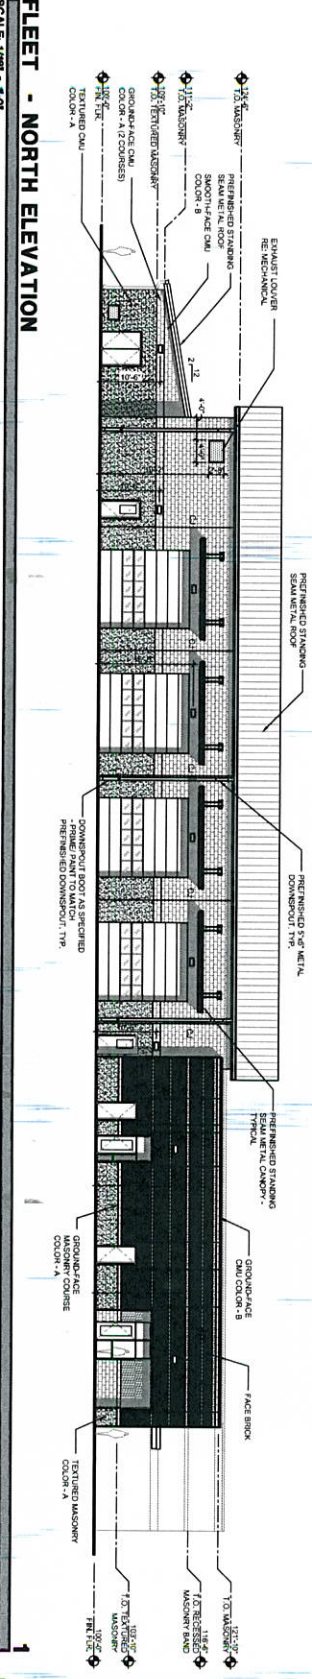

FLEET - NORTH ELEVATION

SCALE 1/8" = 1'-0"

CITY OF FARMERS BRANCH
SERVICE CENTER
KEENAN BRIDGE

REVISIONS

PROJECT NO.	17017
DATE	NOV. 28, 2018
DRAWN BY	AS NOTED
SCALE	AS NOTED
PROJECT NAME	FLEET EXTERIOR ELEVATIONS


1A-201

GENERAL NOTES

- DIMENSIONS AS SHOWN ARE TO FACE OF STUD. CAD DETAIL OF PANEL, UNLESS NOTED OTHERWISE (UNO).
- PROVIDE IN WALL BLOCKING FOR ALL CABINETS, TOILET ACCESSORIES, AND OTHER WALL MOUNTED ITEMS.
- CONTRACTOR SHALL COORDINATE ALL CLEARANCE REQUIREMENTS WITH ADA AND AS AT PATIENCES, CONTROLS, AND DISCREPANCIES PRIOR TO CONSTRUCTION.
- CONTRACTOR SHALL COORDINATE SIZE, LOCATION, AND CHARACTERISTICS OF ALL LIGHTING, DUCTS, DIFFUSERS, AND OTHER ITEMS SUPPLIED BY THE OWNER OR OTHER BUILDING SYSTEMS, PRIOR TO THE START OF THE RELATED WORK.
- ALL WORK SHALL COMPLY WITH LOCAL STATE, AND FEDERAL REQUIREMENTS FOR CONSTRUCTION.
- WALL ALL EXTERIOR PANELS AT DOORWAYS TO FINISHED FLOOR WITH SLOPE NOT EXCEEDING 2% FOR 5' IN EACH DIRECTION.
- COORDINATE ALL LIGHTING, DUCTS, DIFFUSERS, AND ROOF PENETRATIONS WITH MEP DRAWINGS TO AVOID CONFLICT WITH STRUCTURE, AND OTHER BUILDING SYSTEMS.
- PROVIDE A RECESSED MOUNTED KNOX BOX WITH AN ALARM TIMER SWITCH, TAMPER SWITCH MUST BE WIRED INTO FIRE ALARM PANEL OR SMOKE/ALARM PANEL.
- ALL FIRE EXTINGUISHERS TO BE 10 LB. DRY ABC TYPE UNLESS OTHERWISE NOTED OR AS SHOWN. MAXIMUM DISTANCE TO EXTINGUISHER NOT TO EXCEED 75 FEET.

anorum
Design, Space, People
ARCHITECTS
10000 N. 10th Ave.
Suite 100
Phoenix, AZ 85020
P: 602.998.1000
F: 602.998.1001
WWW.ANORUM.COM

THIS DOCUMENT IS THE PROPERTY OF ANORUM ARCHITECTS. IT IS TO BE USED ONLY FOR THE PROJECT AND SITE SPECIFICALLY IDENTIFIED HEREIN. IT IS NOT TO BE REPRODUCED, COPIED, OR TRANSMITTED IN ANY FORM OR BY ANY MEANS, ELECTRONIC OR MECHANICAL, WITHOUT THE WRITTEN PERMISSION OF ANORUM ARCHITECTS.

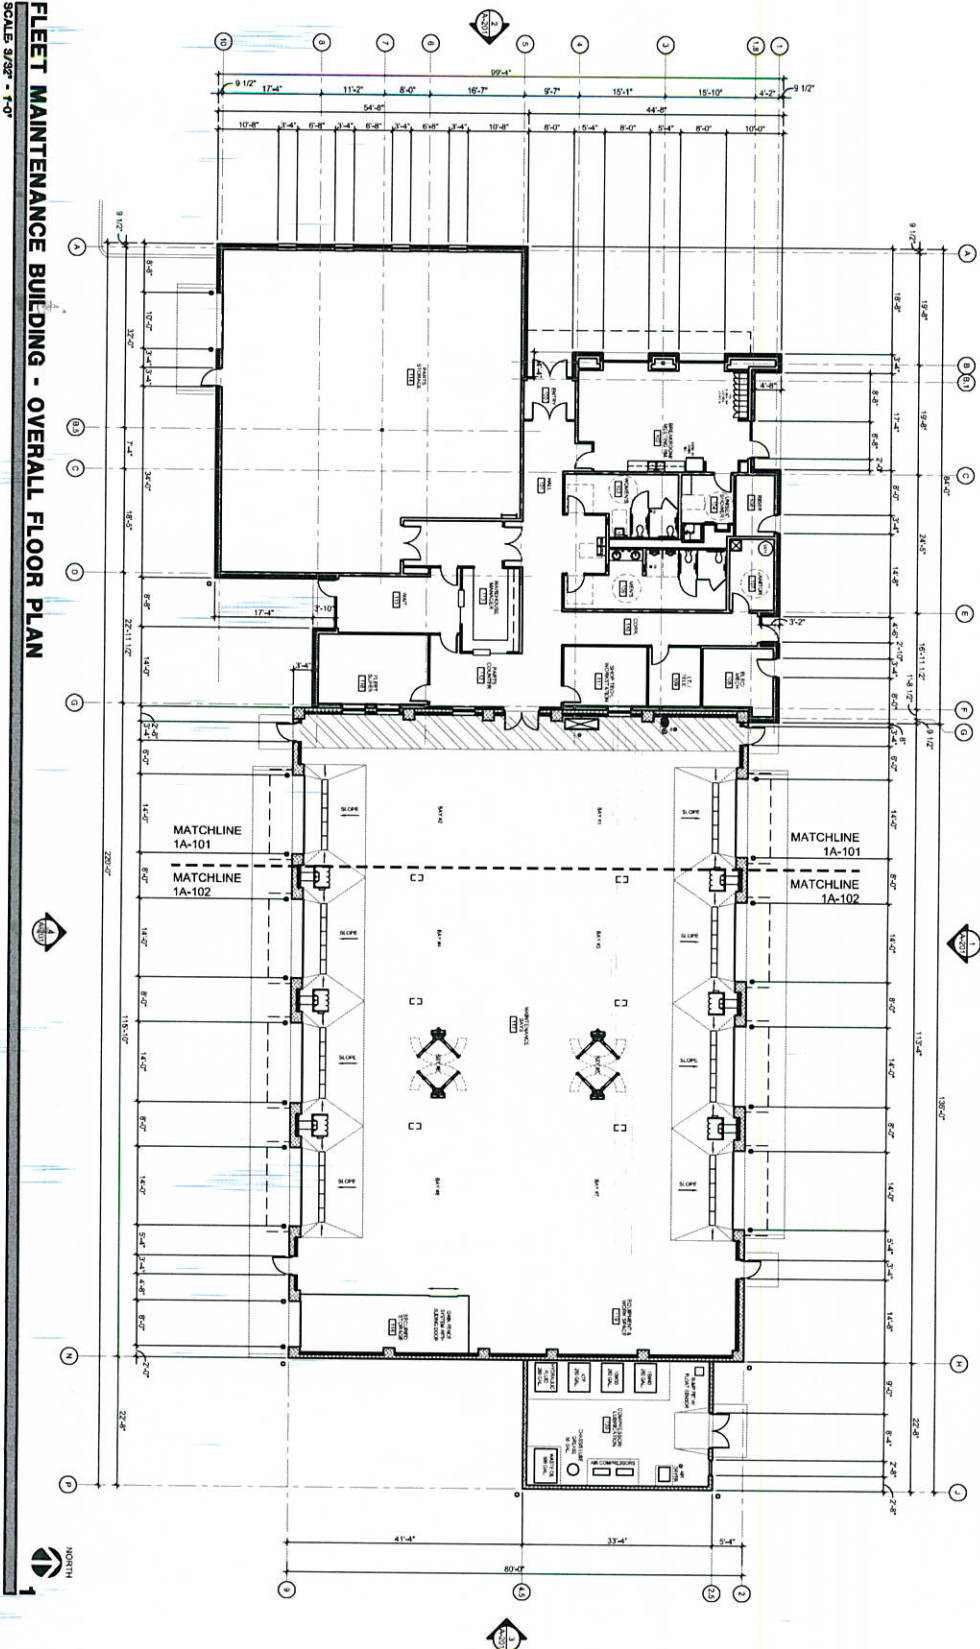

CITY OF FARMERS BRANCH
SERVICE CENTER
KEENAN BRIDGE

REVISIONS

NO.	DATE	DESCRIPTION
1	NOV. 28, 2018	ISSUED FOR PERMIT

PROJECT NO. 17017
FILE
DATE
DRAWN BY
SCALE: AS NOTED
SHEET TITLE: FLEET MAINTENANCE BUILDING OVERALL FLOOR PLAN
1A-100

