



FRONT

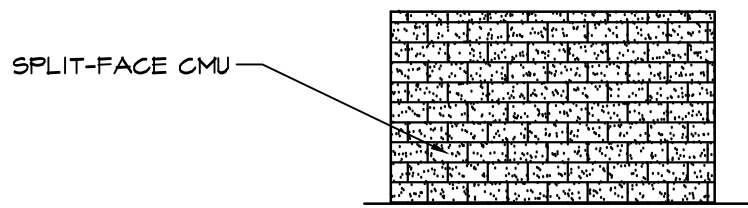


REAR

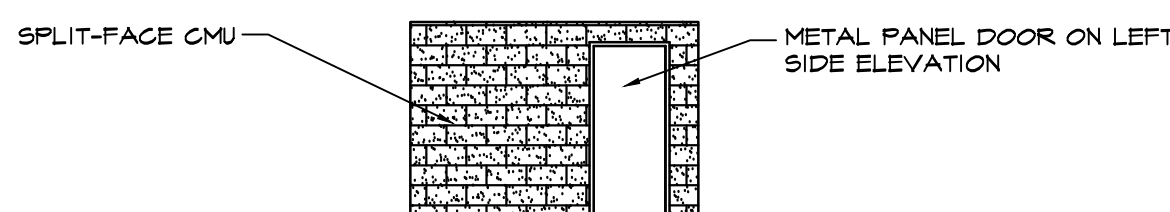

SIDE


08- DUMPSTER ENCLOSURE

SCALE: 1/8" = 1'-0"

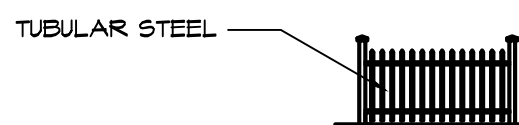


07- FENCE DETAIL

SCALE: 1/8" = 1'-0"

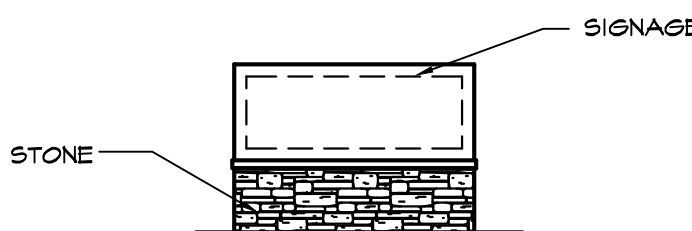


06- MONUMENT SIGN

SCALE: 1/8" = 1'-0"

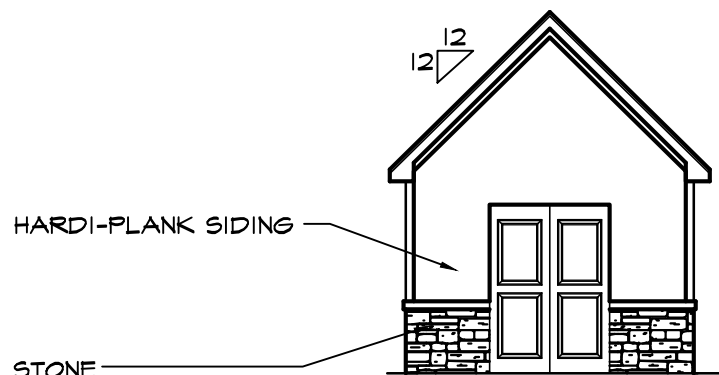

FRONT

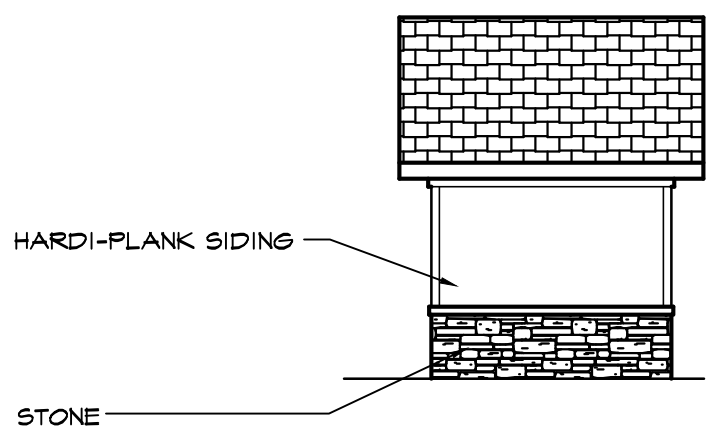

SIDE

05- SHED


SCALE: 1/8" = 1'-0"



GREY BRICK




GREY STONE

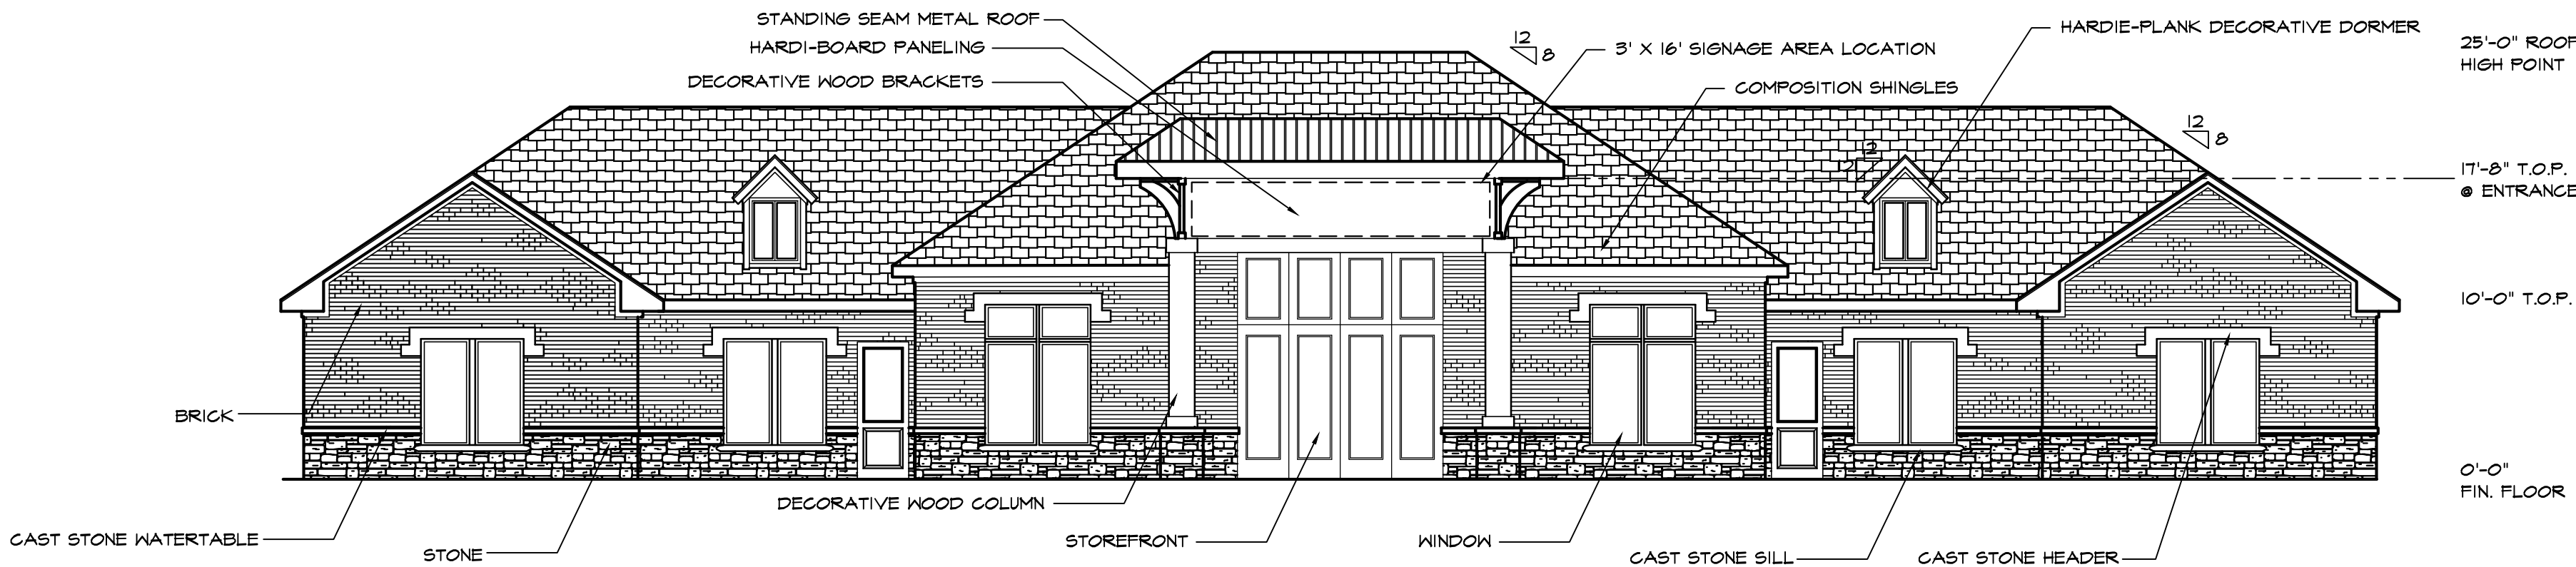


04- NORTH ELEVATION

SCALE: 1/8" = 1'-0"

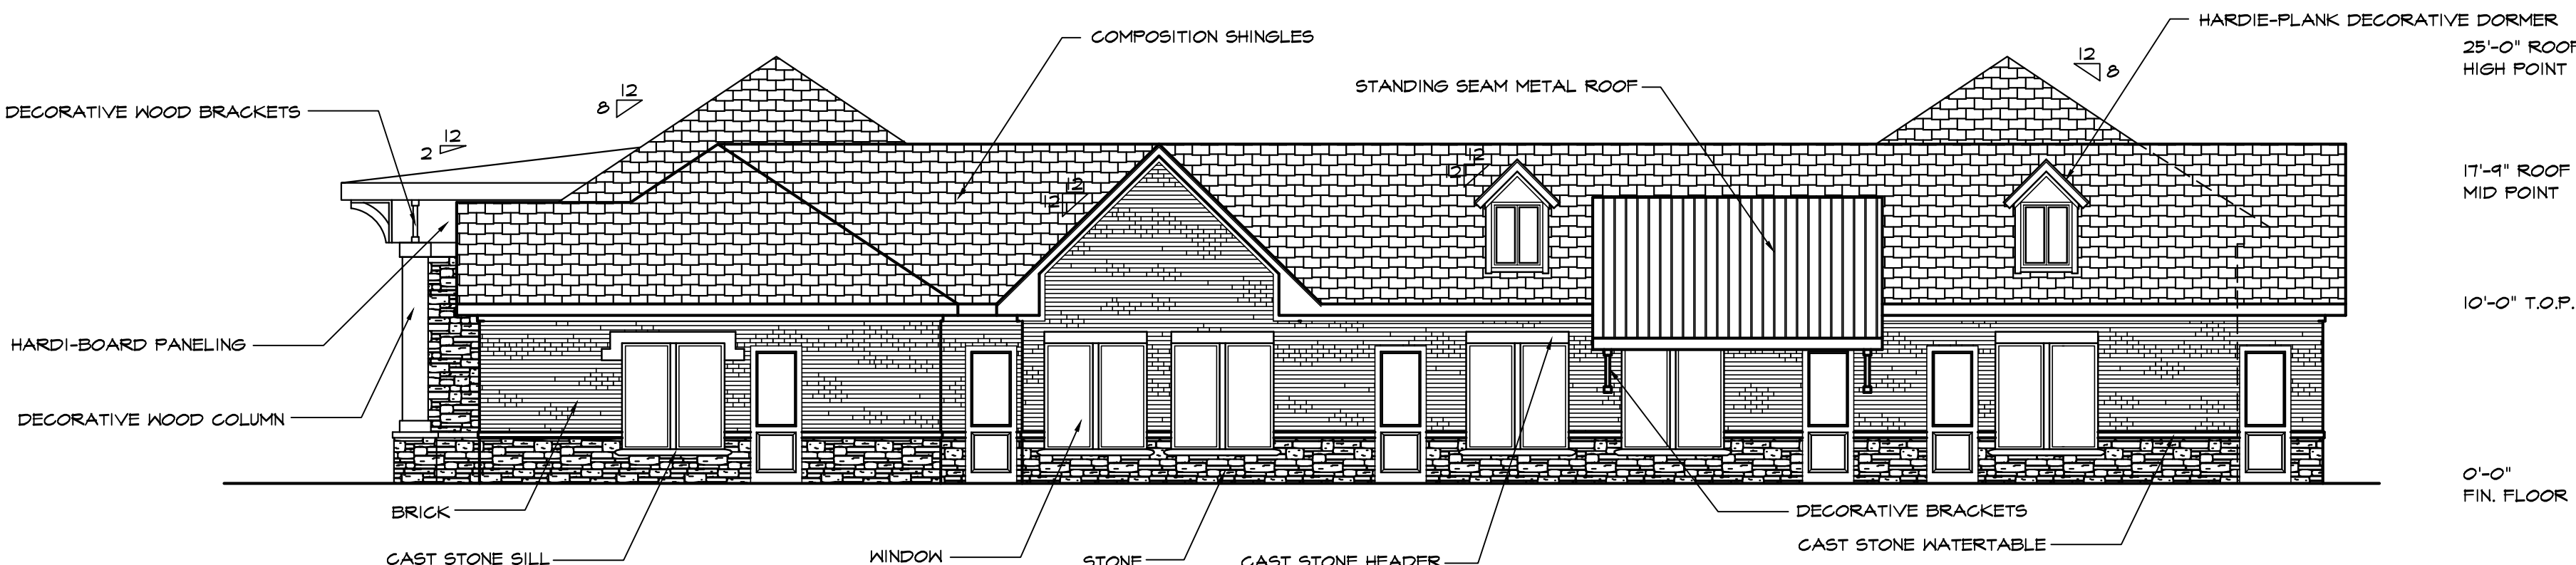


03- WEST ELEVATION

SCALE: 1/8" = 1'-0"

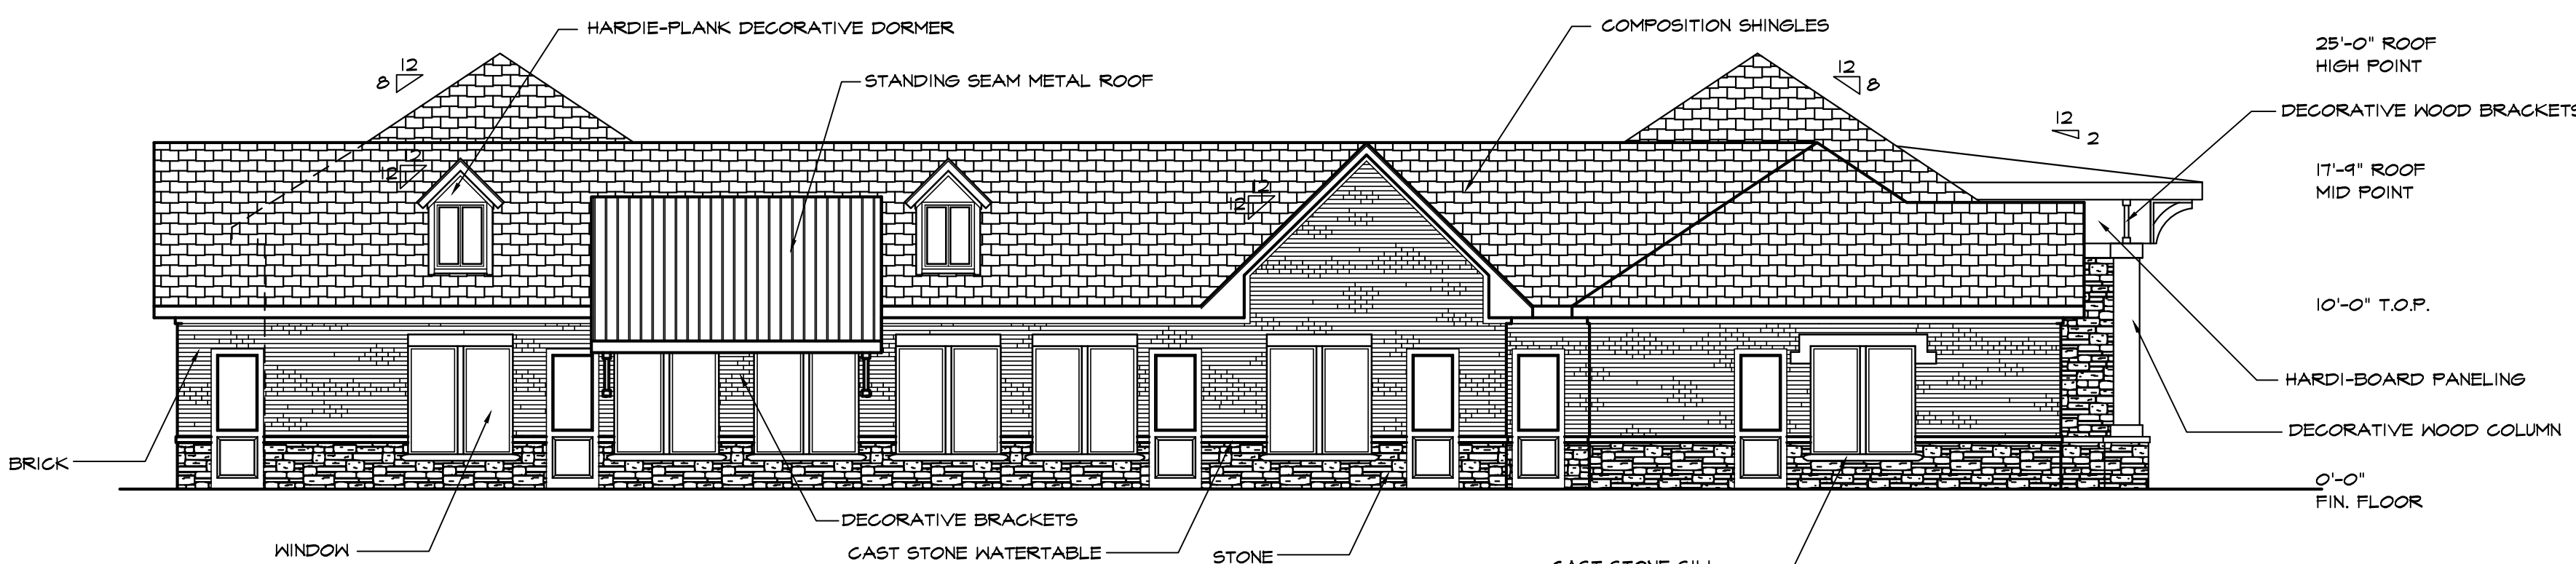

02- EAST ELEVATION

SCALE: 1/8" = 1'-0"

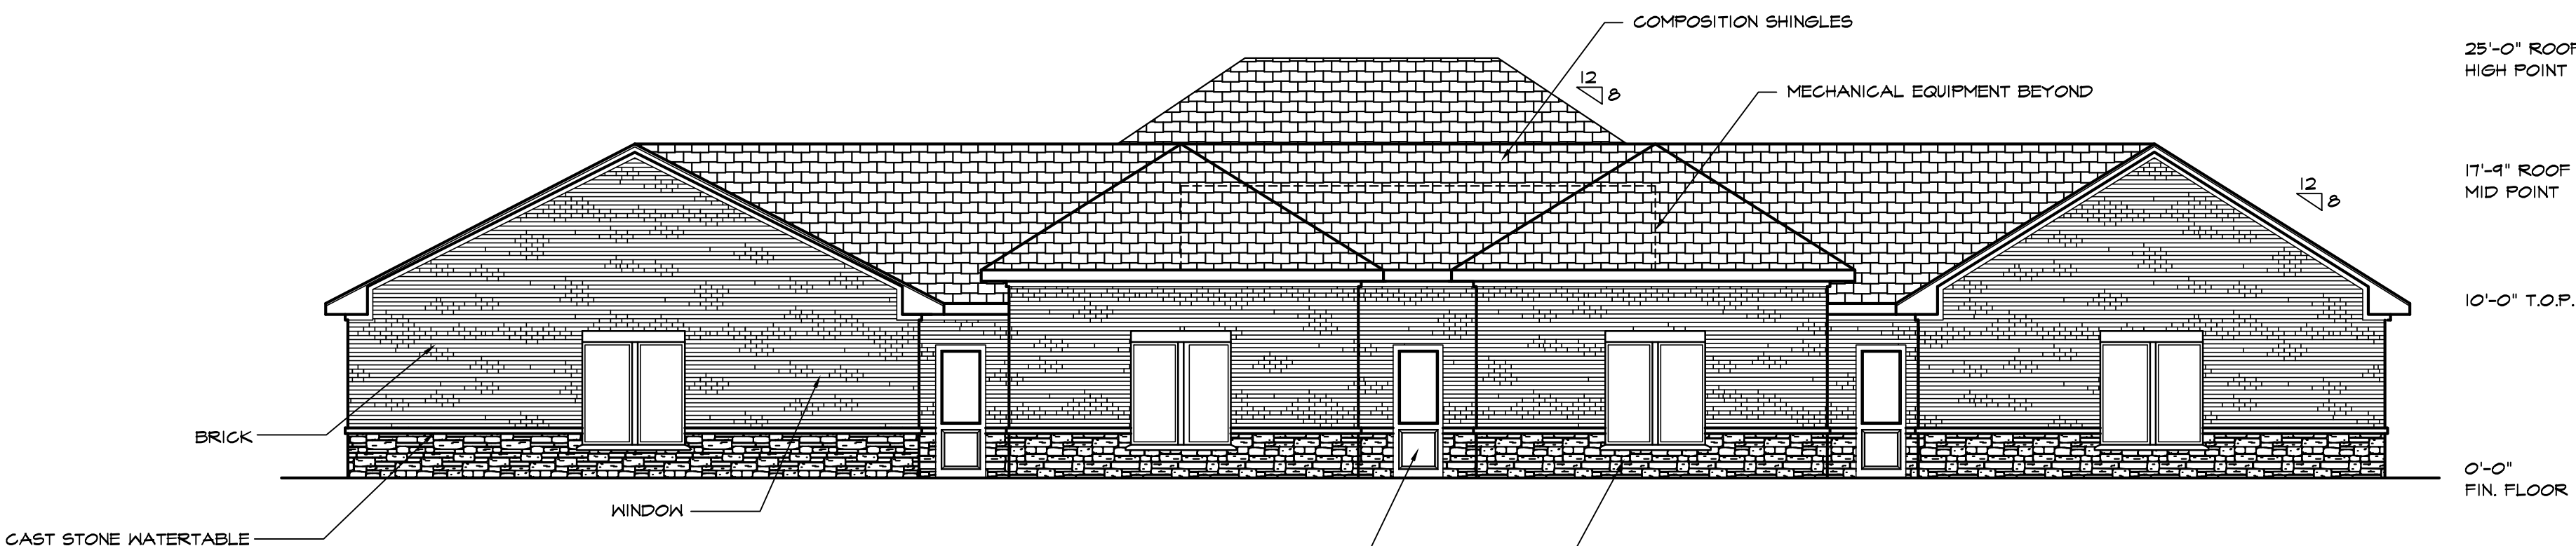

01- SOUTH ELEVATION

SCALE: 1/8" = 1'-0"

	Wall Area (Gross s.f.)	Fenestration (s.f.)	% of Gross Wall Area	Wall Area (Net s.f.)	Masonry (s.f.)	% of Net Wall Area	Brick (s.f.)	% of Net Wall Area	Stone (s.f.)	% of Net Wall Area	Hardie-Siding (s.f.)	% of Net Wall Area	Wood (s.f.)	% of Net Wall Area
North Elevation	1,547	455	29.4%	1,092	970	88.8%	700	64.1%	270	24.7%	-	0.0%	48	4.5%
South Elevation	1,562	233	14.9%	1,329	1,329	100.0%	1,030	77.5%	299	22.5%	-	0.0%	-	0.0%
East Elevation	1,096	403	36.8%	693	658	94.9%	390	56.3%	268	38.7%	10	1.4%	25	3.6%
West Elevation	1,181	366	31.0%	815	780	95.7%	505	62.0%	275	33.7%	-	0.0%	25	3.1%
TOTAL	5,386	1,457	27.1%	3,929	3,737	95.1%	2,625	66.8%	1,112	28.3%	94	2.4%	98	2.5%

DATE
REVISIONS

MINDSPARK MONTESSORI EXPERIENCE

FARMERS BRANCH, TEXAS
VALLEY VIEW ROAD

IKEMIRE ARCHITECTS LLC
ARCHITECTURE PLANNING INTERIORS
16660 DALLAS PKWY. SUITE 2900 DALLAS, TX 75248-2486 FAX 972-248-1557

A2.0

JOB #


	Wall Area (Gross s.f.)	Fenestration (s.f.)	% of Gross Wall Area	Wall Area (Net s.f.)	Masonry (s.f.)	% of Net Wall Area	Brick (s.f.)	% of Net Wall Area	Stone (s.f.)	% of Net Wall Area	Hardi-Siding (s.f.)	% of Net Wall Area	Wood (s.f.)	% of Net Wall Area
North Elevation	1,547	455	29.4%	1,092	970	88.8%	700	64.1%	270	24.7%	74	6.8%	48	4.4%
South Elevation	1,562	233	14.9%	1,329	1,329	100.0%	1,030	77.5%	299	22.5%	-	0.0%	-	0.0%
East Elevation	1,096	403	36.8%	693	658	94.9%	390	56.3%	268	38.7%	10	1.4%	25	3.6%
West Elevation	1,181	366	31.0%	815	780	95.7%	505	62.0%	275	33.7%	10	1.2%	25	3.1%
TOTAL	5,386	1,457	27.1%	3,929	3,737	95.1%	2,625	66.8%	1,112	28.3%	94	2.4%	98	2.5%




GREY BRICK




GREY STONE

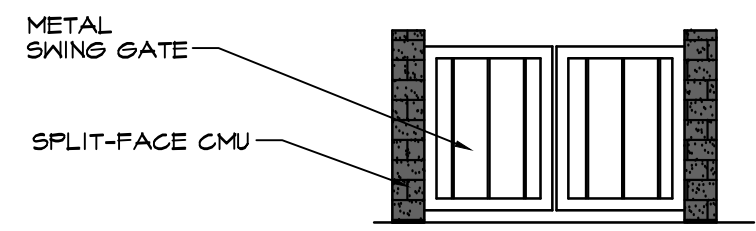

FRONT

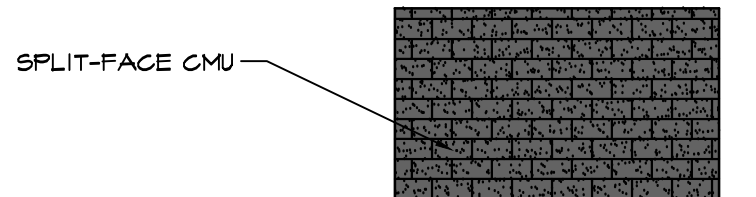


REAR

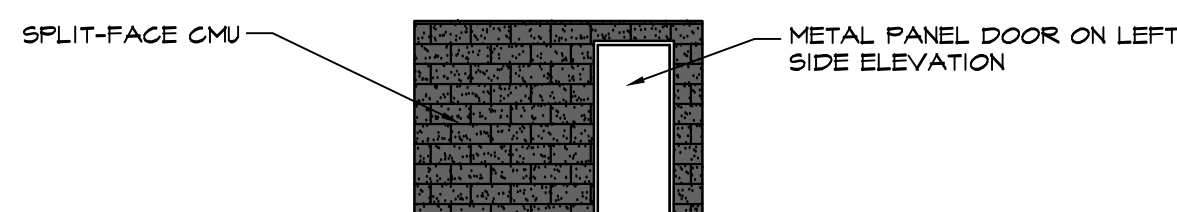

SIDE


08- DUMPSTER ENCLOSURE

SCALE: 1/8" = 1'-0"

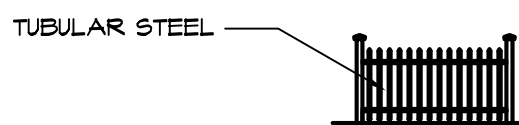


07- FENCE DETAIL

SCALE: 1/8" = 1'-0"

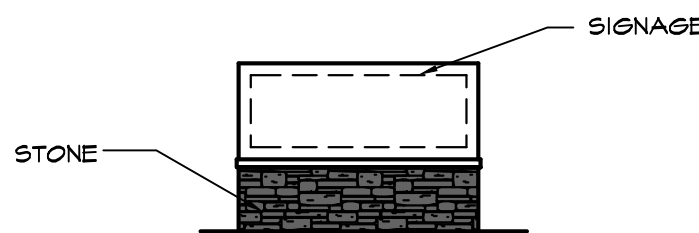


06- MONUMENT SIGN

SCALE: 1/8" = 1'-0"

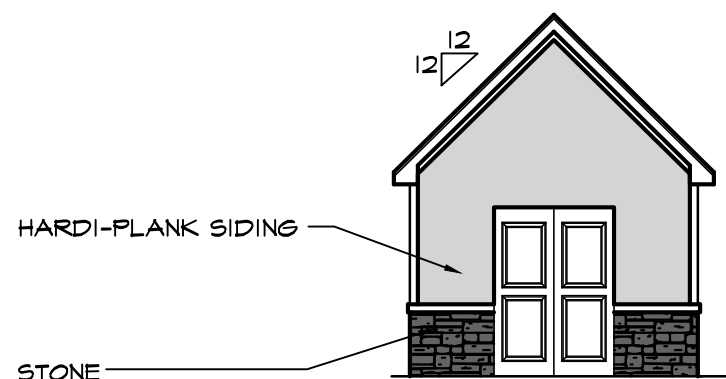


FRONT

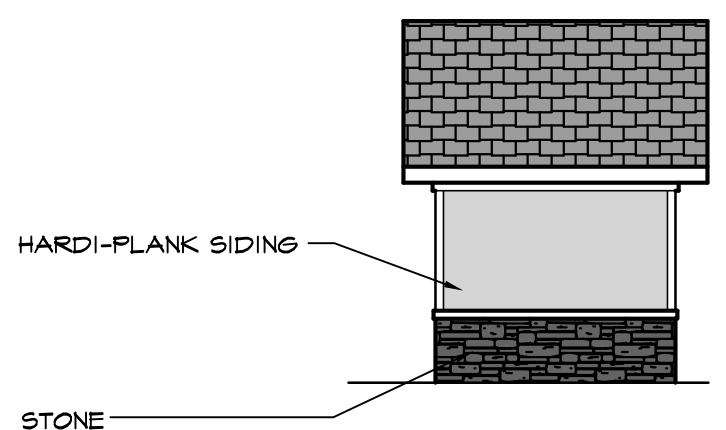

SIDE


05- SHED

SCALE: 1/8" = 1'-0"

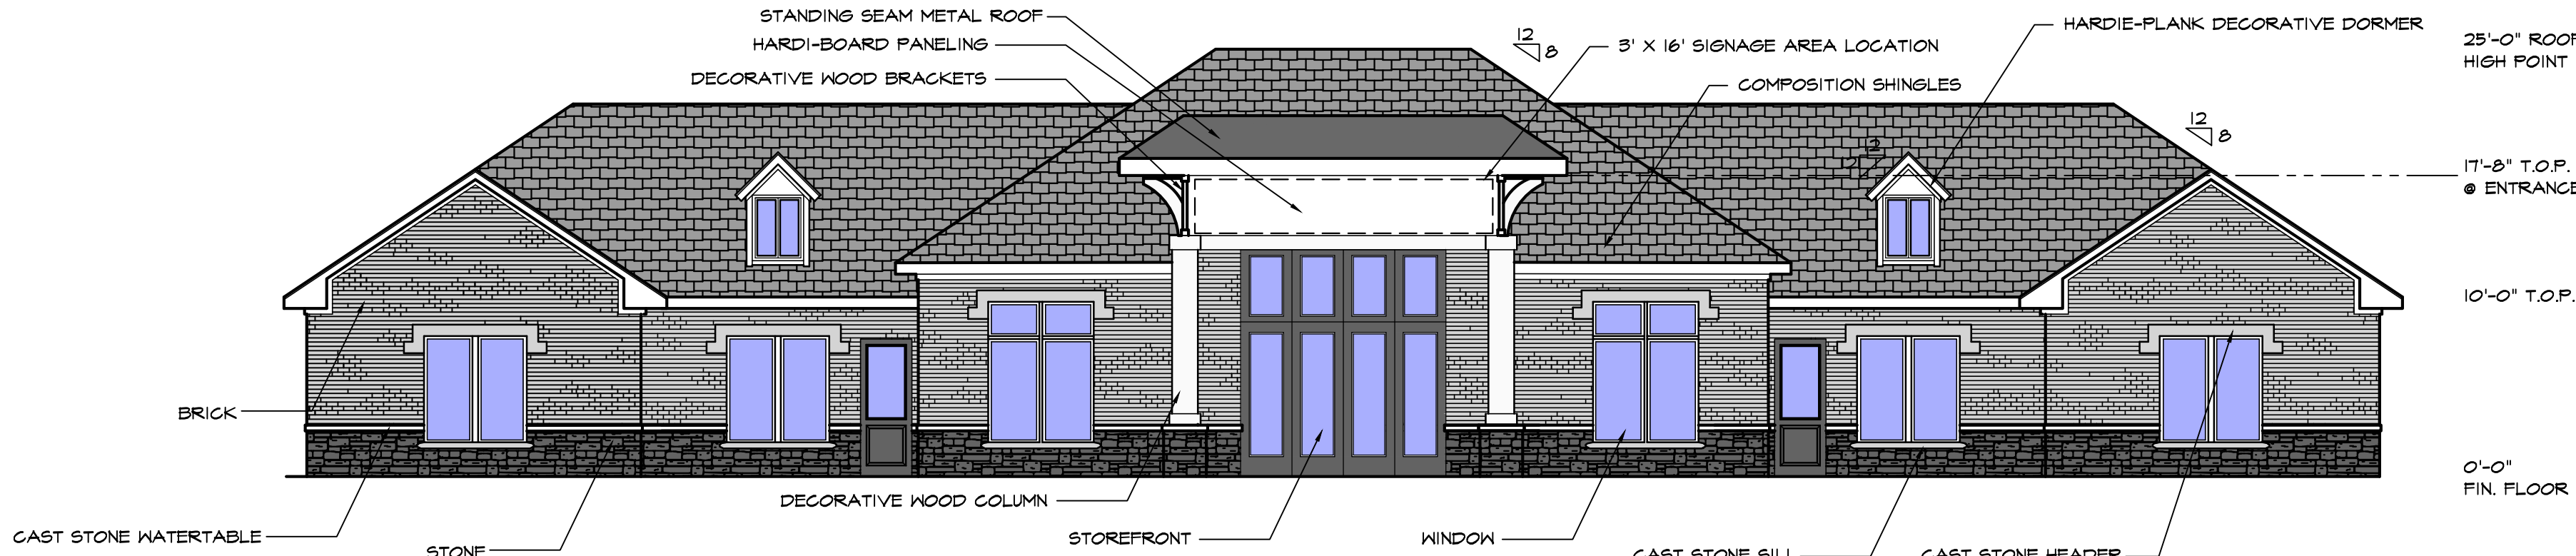


04- NORTH ELEVATION

SCALE: 1/8" = 1'-0"

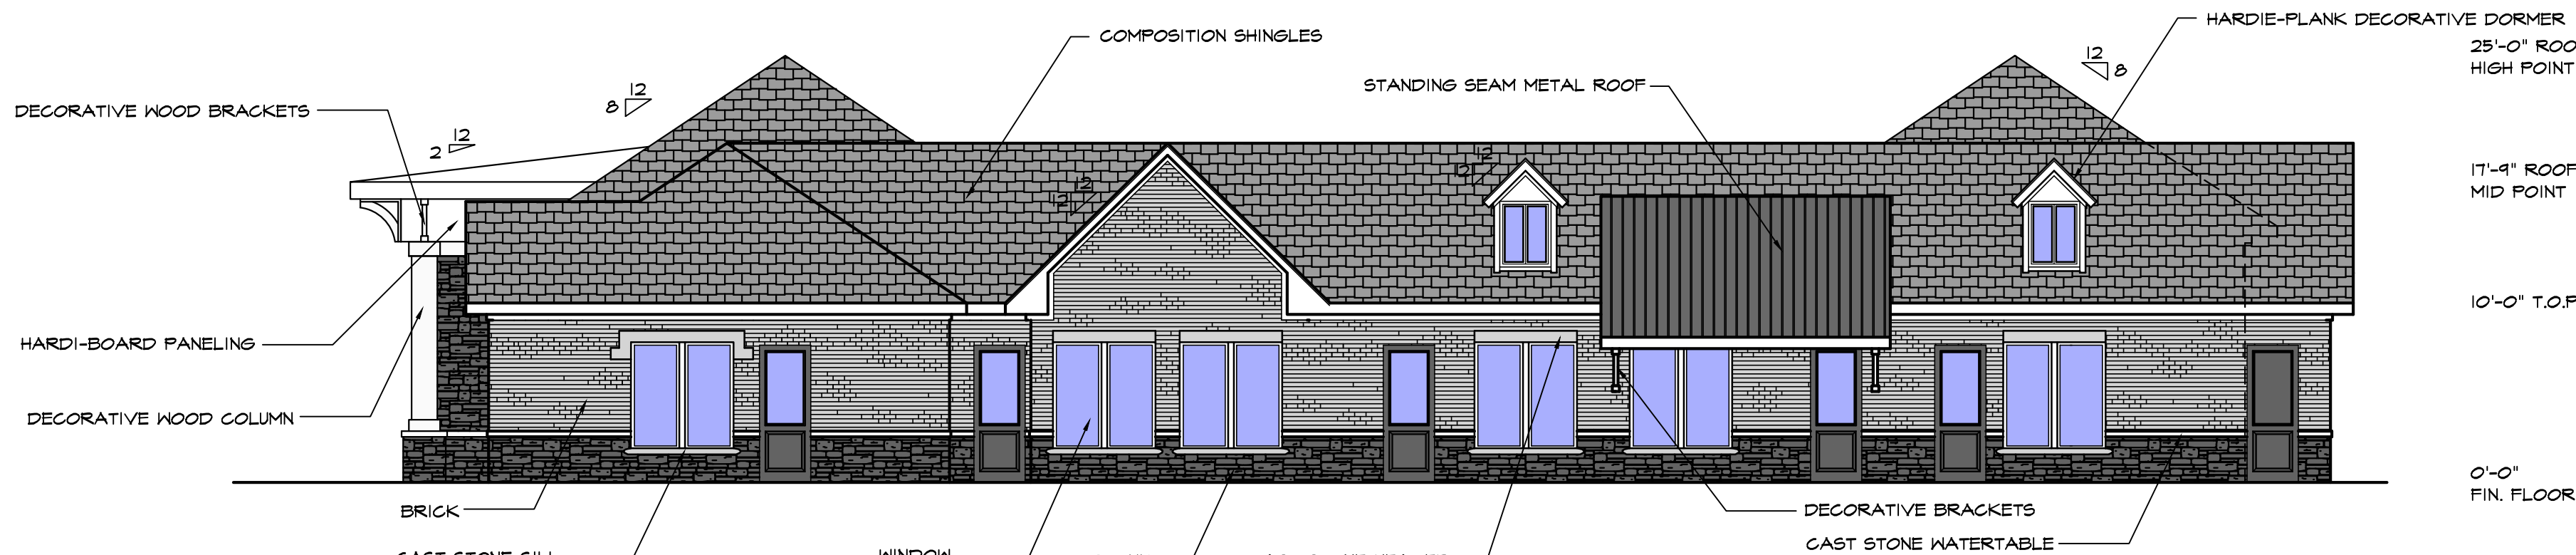


03- WEST ELEVATION

SCALE: 1/8" = 1'-0"

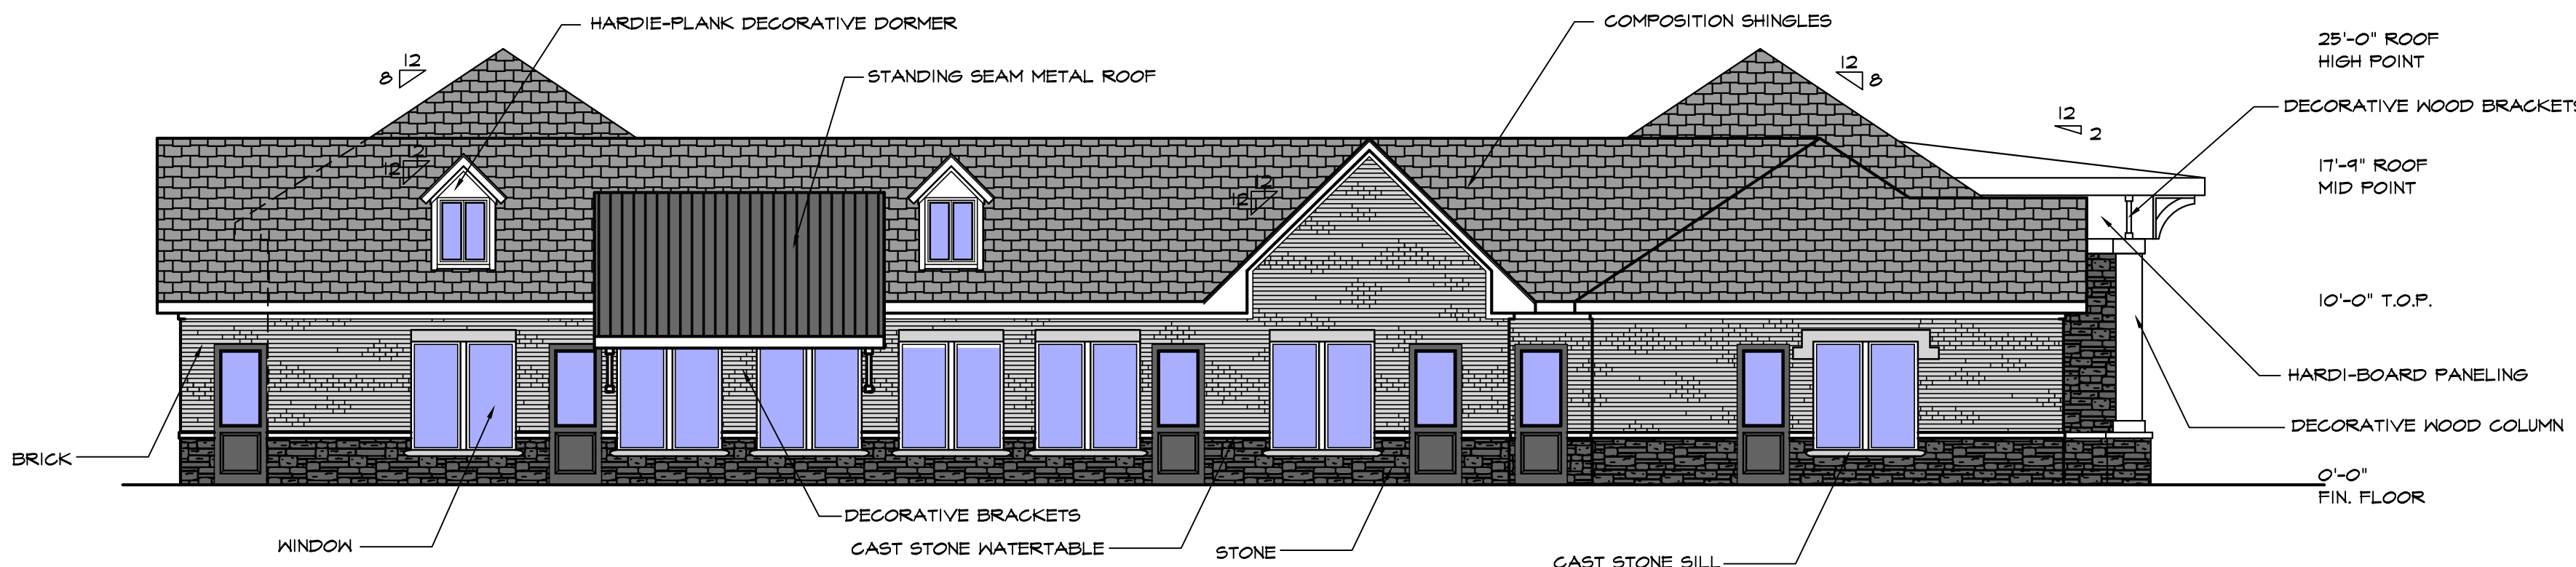

02- EAST ELEVATION

SCALE: 1/8" = 1'-0"

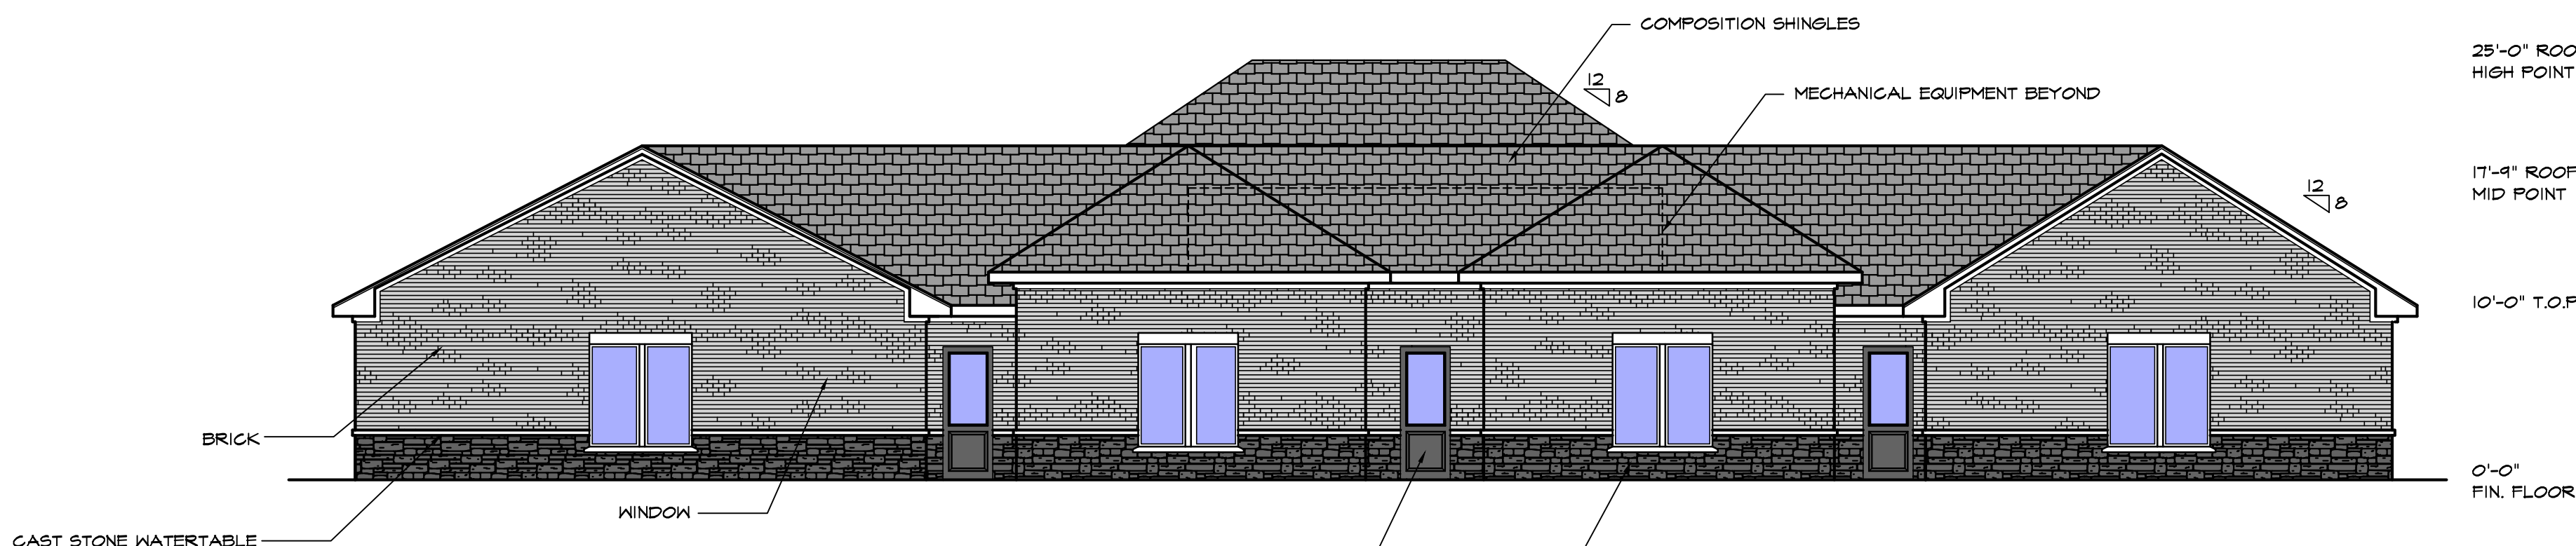

01- SOUTH ELEVATION

SCALE: 1/8" = 1'-0"