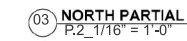
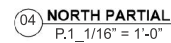


1. EQUITONE LINEA RAINSCREEN
2. ANGLED METAL WINDOW
3. NANOWALL SLIDING GLASS SYSTEM
4. STONE VENEER
5. STUCCO FINISH SYSTEM
6. RUNNING BOND BRICK
7. STOREFRONT SYSTEM
8. FIBER CEMENT SIDING
9. FDC CONNECTION
10. OVER-FLOW DRAIN
11. MECH. LOUVER
12. FRAMELESS GLASS GUARDRAIL



The diagrams illustrate four different wall construction methods for a 10' x 8' wall:

- Diagram 1:** Shows a wall with a metal gate. The gate is made of cast stone, and the surrounding wall is made of limestone.
- Diagram 2:** Shows a wall made of limestone with a cast stone section.
- Diagram 3:** Shows a wall made of cast stone with a limestone section.
- Diagram 4:** Shows a wall made of cast stone with a lime section.

NORTH

DUMPSTER ENCLOSURE

SOUTH

SCALE: 1/8" = 1'-0"

EAST

WEST

DATE	ACTION
Planning & Zoning Commission Date:	
City Council Date:	
Ordinance No:	
Resolution No:	
Administrative Approval Date:	

#1130 ALOFT
ALPHA WEST

5000 ALPHA RD
FARMERS BRANCH
TEXAS, 75039

A DEVELOPMENT OF:
BRIDGEVIEW REAL
ESTATE

[illegible]**ÓBRIEN**

5310 HARVEST HILL RD.
SUITE 136
DALLAS, TX 75230
972 . 788 . 1010
www.obrienarch.com

-PRELIMINARY-
NOT FOR
CONSTRUCTION

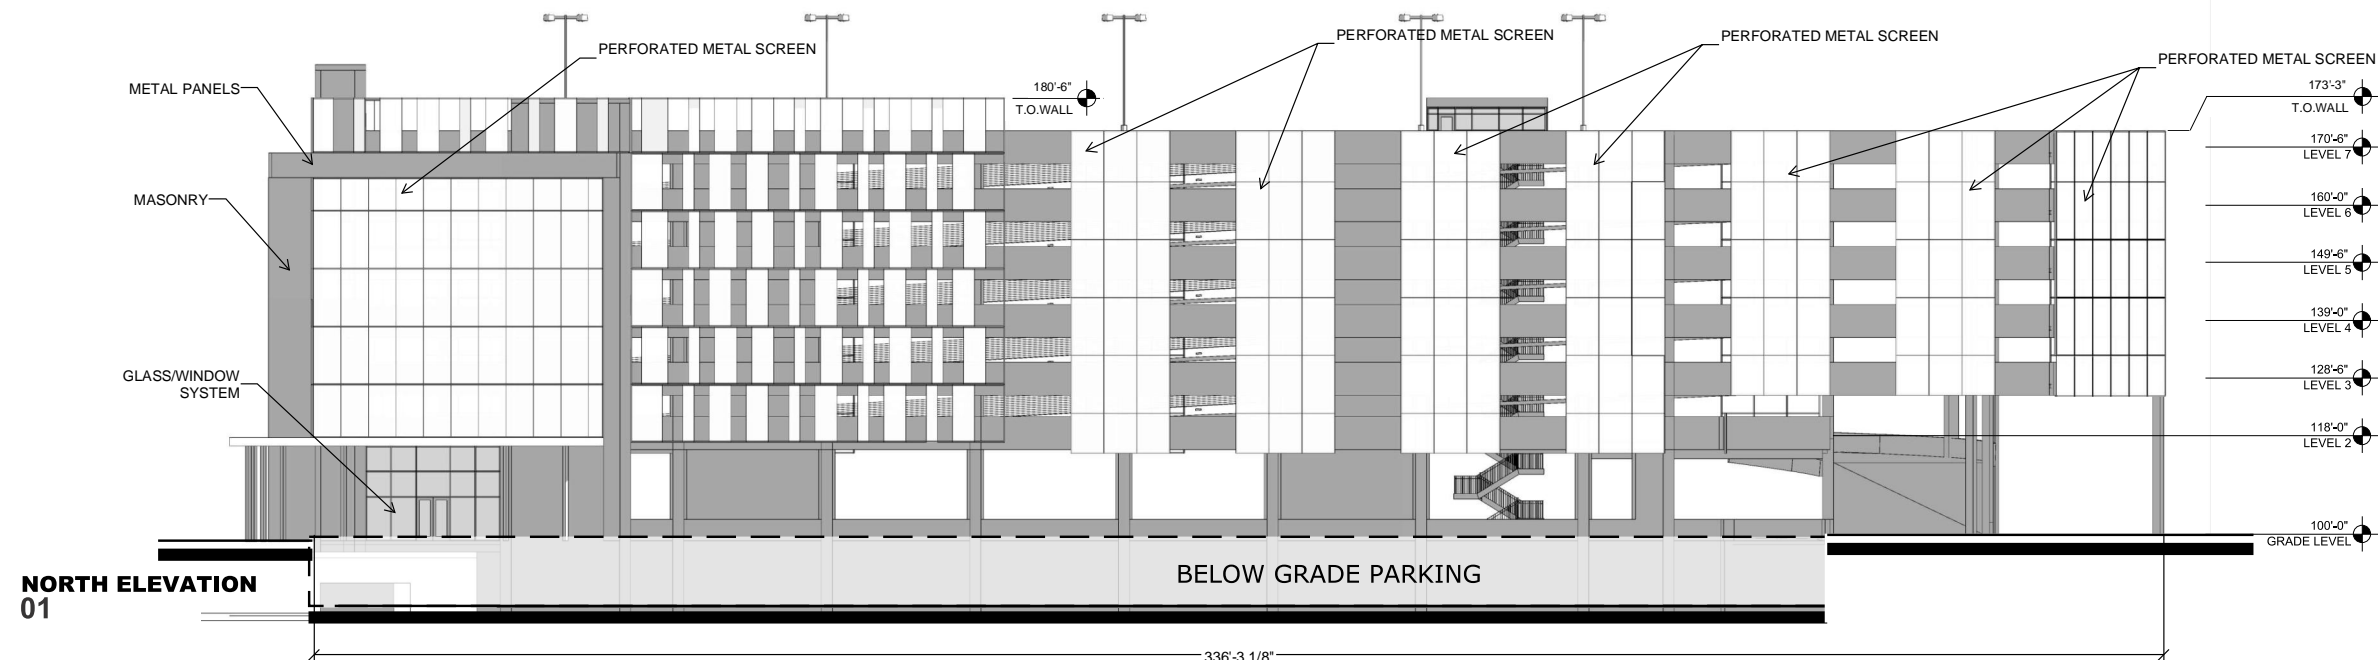
DATE SEAL:	ARCH. PROJ. #:	SCALE:
05/29/19	P0.04	REF. DRAWING

SHEET NO.

A 2.02

EXTERIOR ELEVATIONS

COPYRIGHT © 2016 O'BRIEN THESE DRAWINGS, OR PARTS THEREOF, MAY NOT BE REPRODUCED IN ANY FORM, BY ANY METHOD, FOR ANY PURPOSE, WITHOUT THE PRIOR WRITTEN CONSENT FROM O'BRIEN



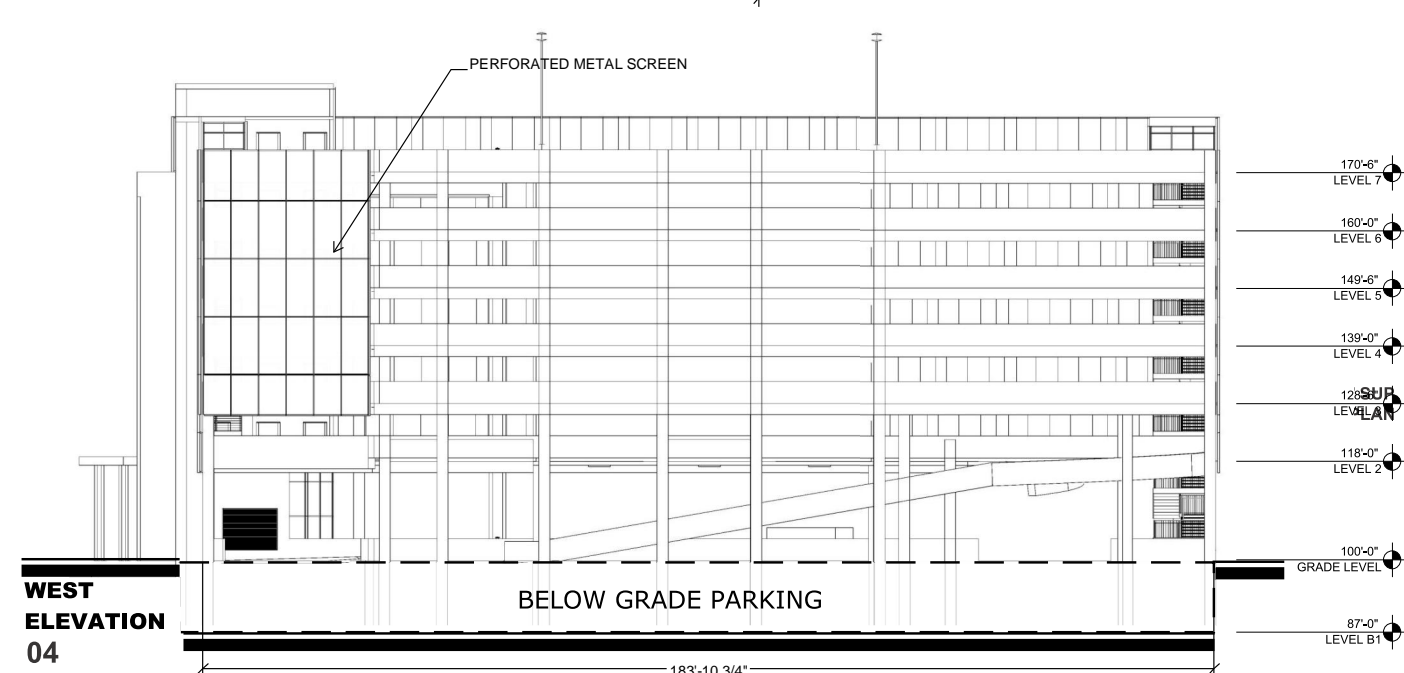
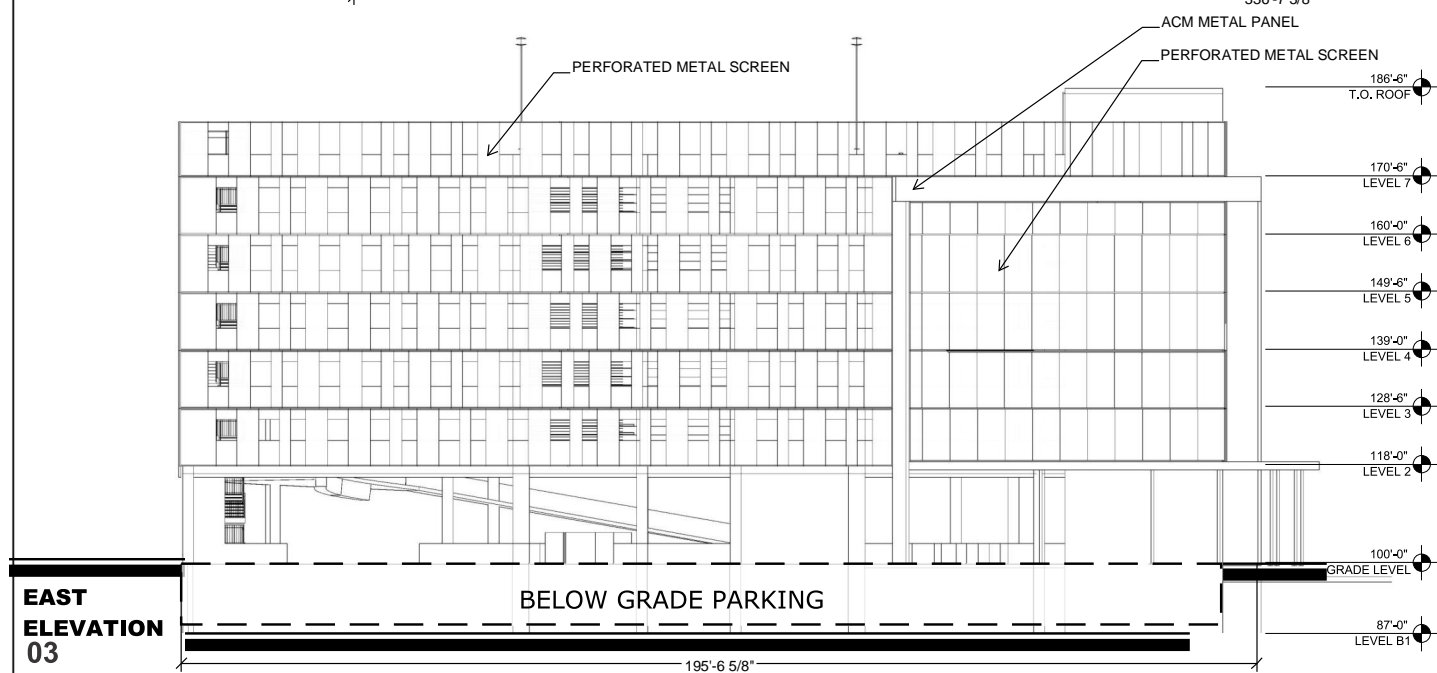
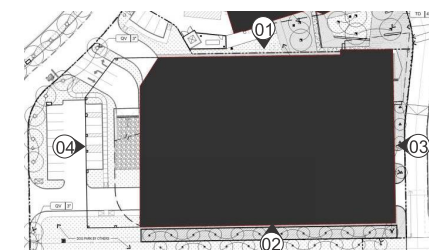
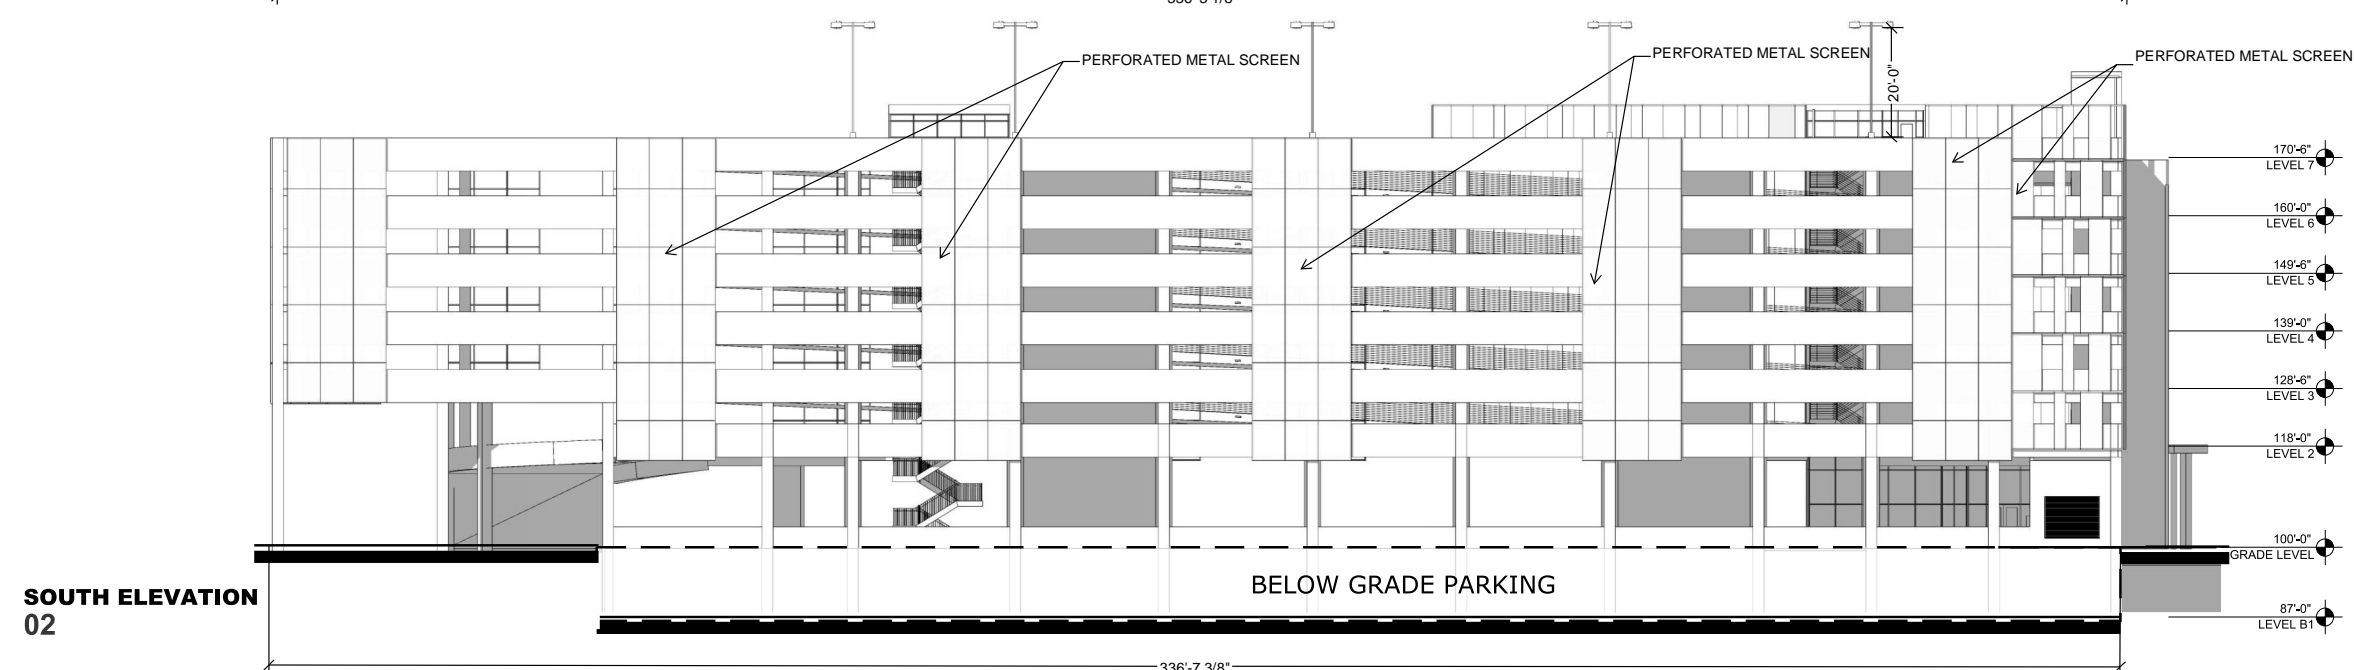
*HEADLIGHTS
WILL BE
SCREENED

DATE	ACTION
Planning & Zoning Commission Date:	
City Council Date:	
Ordinance No:	
Resolution No:	
Administrative Approval Date:	

#1130 ALOFT
ALPHA WEST

5000 ALPHA RD
FARMERS BRANCH
TEXAS, 75039

A DEVELOPMENT OF:
BRIDGEVIEW REAL
ESTATE

[illegible]**ÓBRIEN**

5310 HARVEST HILL RD.
SUITE 136
DALLAS, TX 75230
972 . 788 . 1010
www.obrienarch.com

-PRELIMINARY-
NOT FOR
CONSTRUCTION

DATE SEAL:	ARCH. PROJ. #:	SCALE:
05/29/19	P0.04	REF. DRAWING
SHEET NO.		

A 2.04

COPYRIGHT © 2016 O'BRIEN THESE DRAWINGS, OR PARTS THEREOF, MAY NOT BE REPRODUCED IN ANY FORM, BY ANY METHOD, FOR ANY PURPOSE, WITHOUT THE PRIOR WRITTEN CONSENT FROM O'BRIEN