


Resolution No. 2017-066 Exhibit "B" – Detailed Site Plan

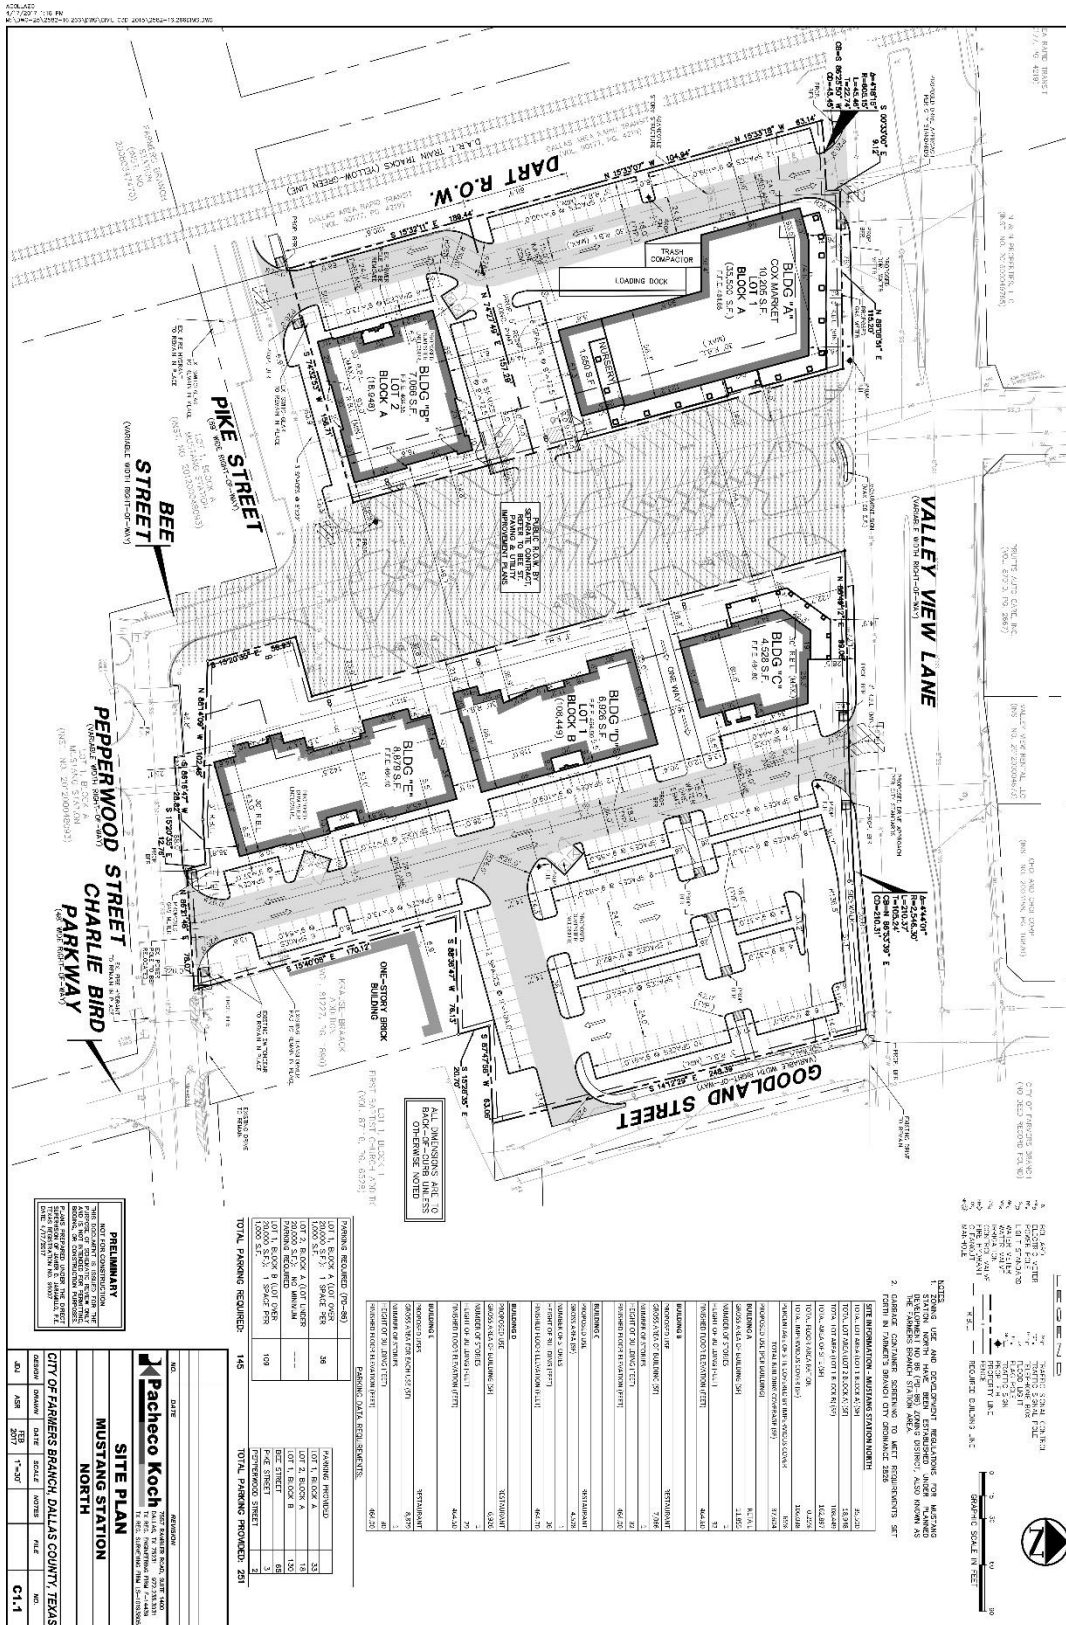

ALL DIMENSIONS ARE TO FACE UNLESS OTHERWISE NOTED

EXISTING BUILDING FOOTPRINTS

BLDG	AREA (SQ. FT.)	NO. OF STORIES	NO. OF PARKING SPACES
BLDG A	10,000	1	25
BLDG B	10,000	1	25
BLDG C	10,000	1	25
BLDG D	10,000	1	25
BLDG E	10,000	1	25
BLDG F	10,000	1	25

PARKING DATA

TYPE	NO. OF SPACES
STANDARD	145
HOV 2+ (10 FT. MIN. CLEARANCE)	25
TOTAL PARKING PROVIDED	170

PRELIMINARY

THIS SITE PLAN IS PRELIMINARY AND IS NOT TO BE USED FOR CONSTRUCTION. THE FINAL SITE PLAN SHALL BE SUBMITTED TO THE CITY OF FARMERS BRANCH, DALLAS COUNTY, TEXAS, FOR REVIEW AND APPROVAL.

Pacheco Koch
10000 S. FARMERS BRANCH ROAD, SUITE 100
FARMERS BRANCH, TEXAS 75440
TEL: 972.444.1111
WWW.PACHECO-KOCH.COM

SITE PLAN
MUSTANG STATION NORTH
CITY OF FARMERS BRANCH, DALLAS COUNTY, TEXAS

DATE: 11-1-2017
SCALE: 1"=50'
SHEET: 1 OF 1
NO: C1-1