




UNIT C2

03 - BUILDING SECTION

SCALE: 1/4" = 1'-0"

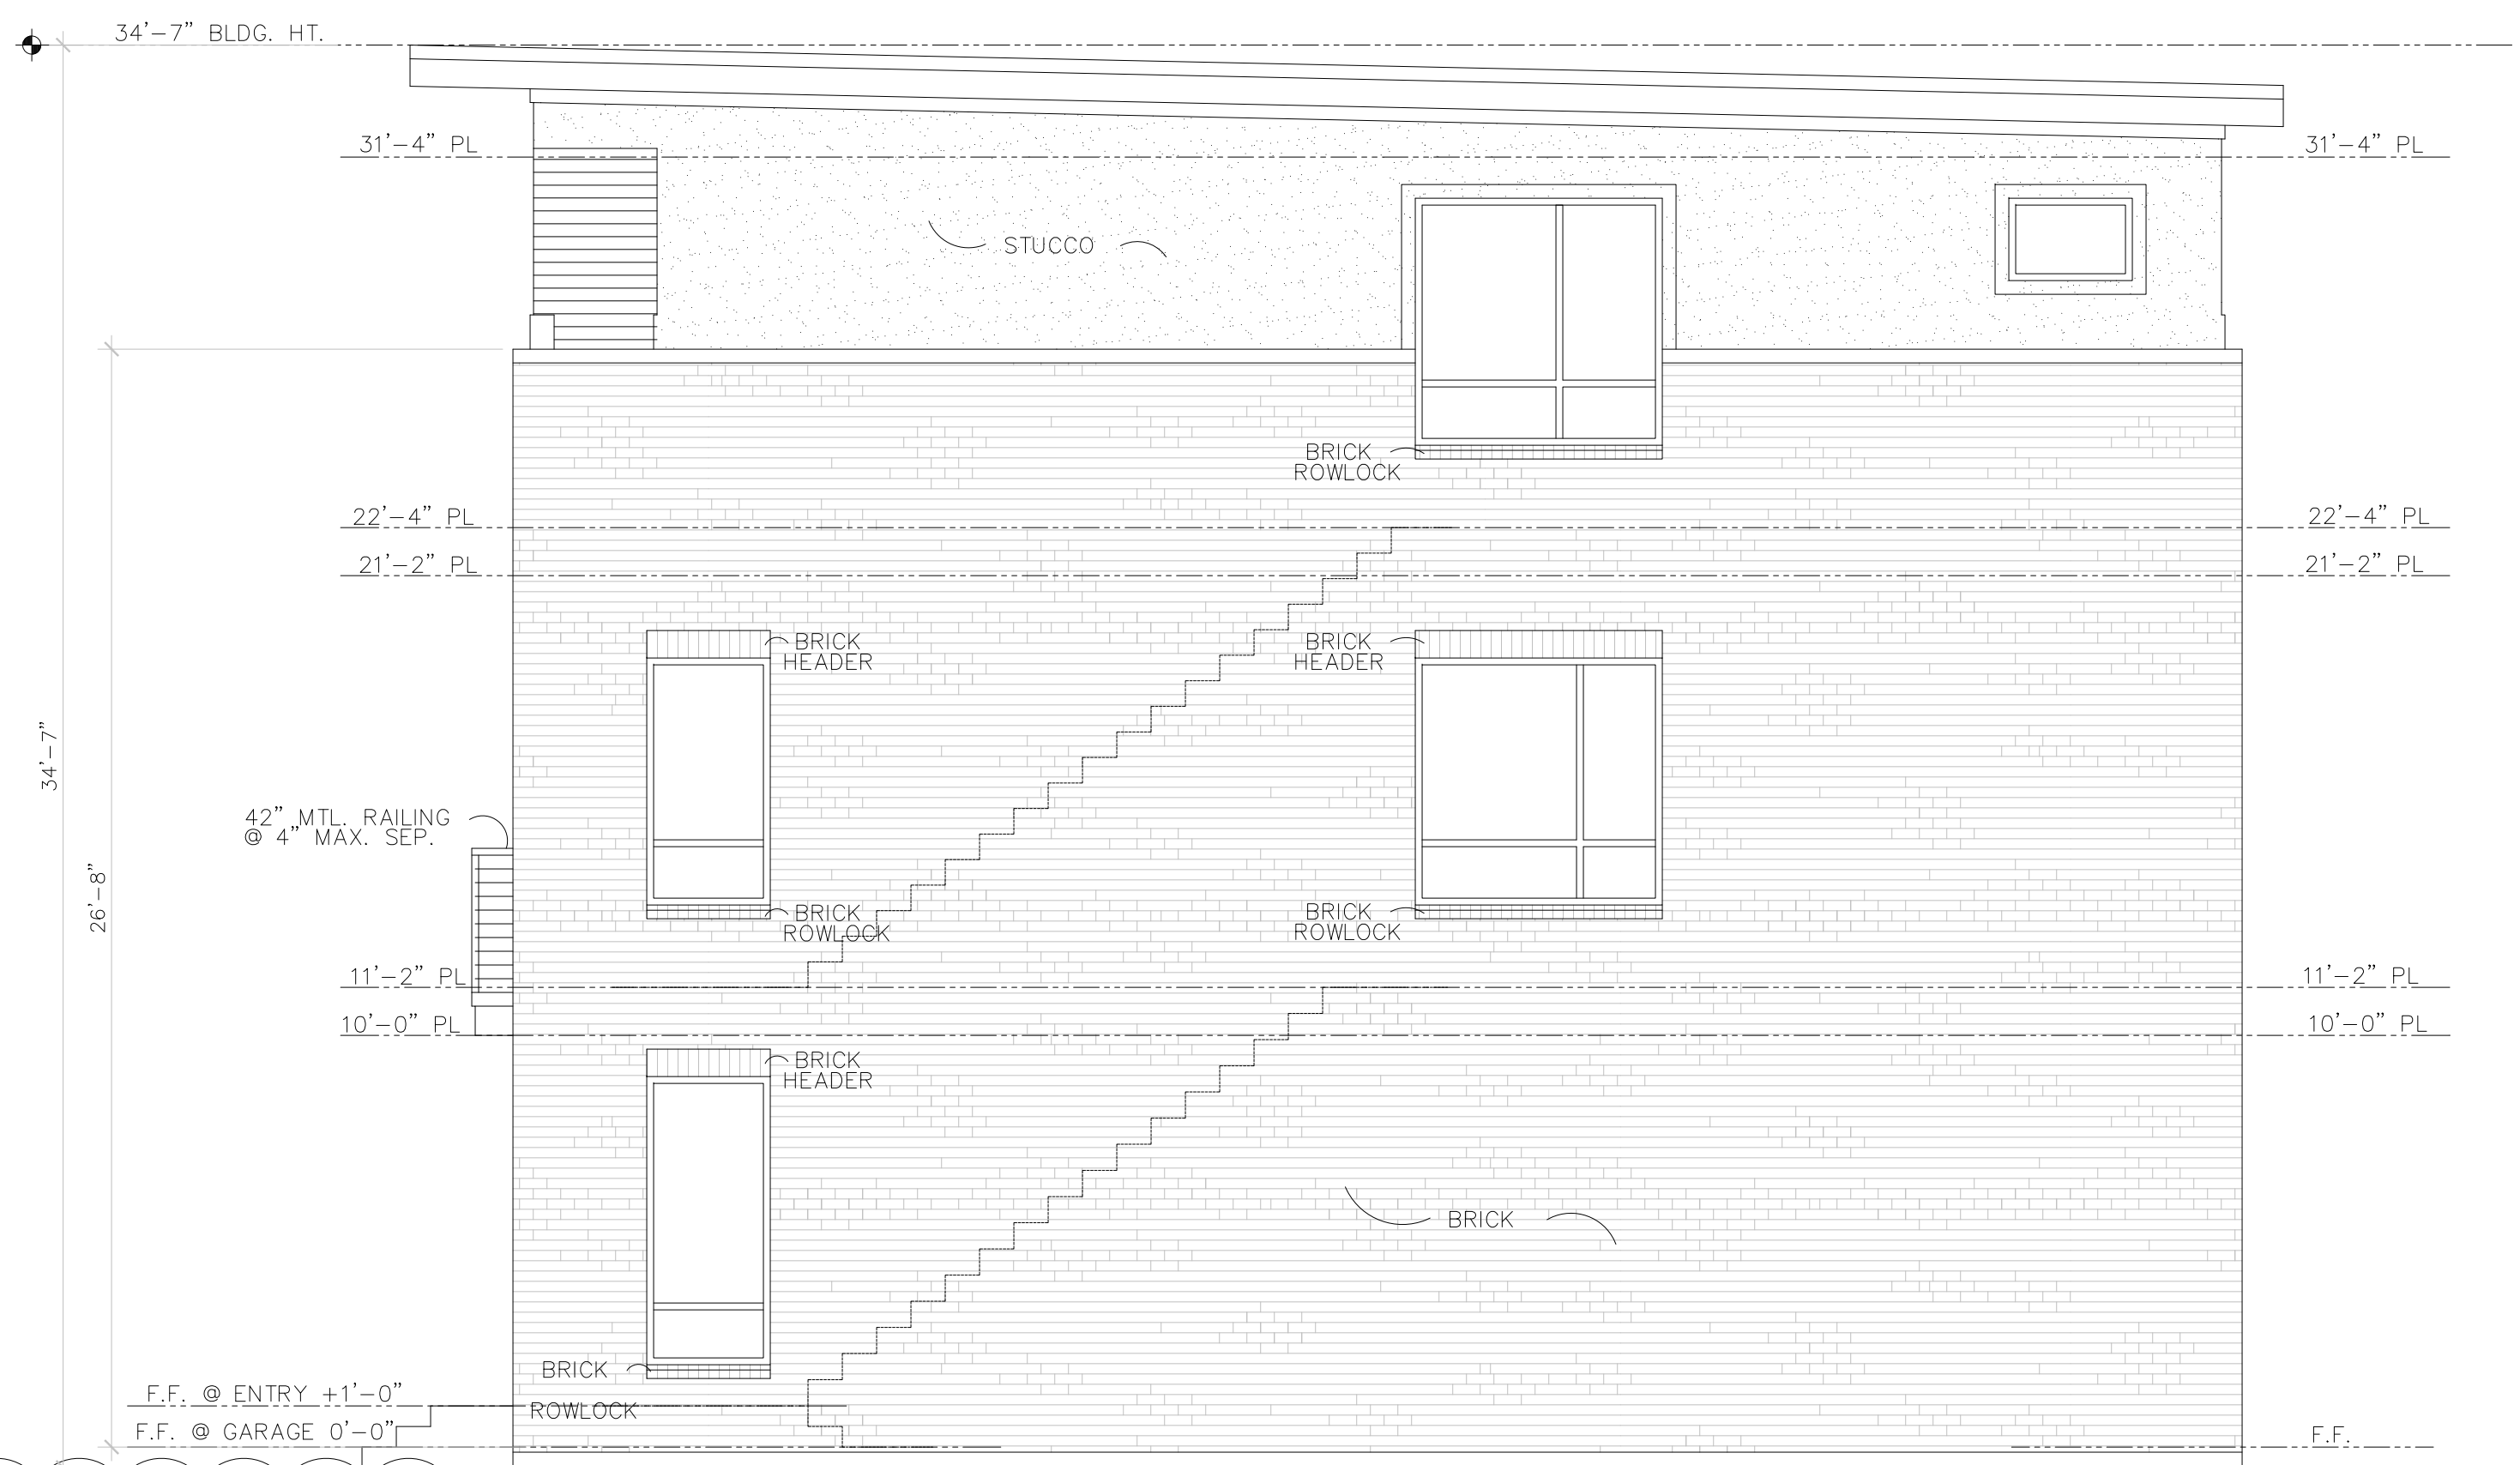

UNIT C3

02 - BUILDING 1&3 - RIGHT ELEVATION

SCALE: 1/4" = 1'-0"

MATERIAL CALC.					
ELEVATION	BRICK	STUCCO	TOTAL NET	% BRICK	% STUCCO
FRONT	1,089 S.F.	165 S.F.	1,254 S.F.	87%	13%
REAR	1,836 S.F.	333 S.F.	2,169 S.F.	85%	15%
LEFT	1,024 S.F.	155 S.F.	1,179 S.F.	87%	13%
RIGHT	1,024 S.F.	155 S.F.	1,179 S.F.	87%	13%
TOTAL	4,973 S.F.	808 S.F.	5,781 S.F.	86%	14%



UNIT C1

UNIT C2


UNIT C2

UNIT C2

UNIT C3

01 - BUILDING 1&3 - FRONT ELEVATION

SCALE: 1/4" = 1'-0"

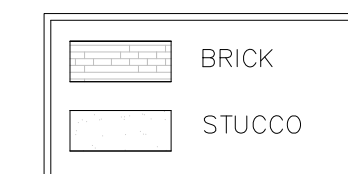



03 - BUILDING SECTION

SCALE: 1/4" = 1'-0"

UNIT C1

MATERIAL CALC.

ELEVATION	BRICK	STUCCO	TOTAL NET	% BRICK / % STUCCO
FRONT	1,089 S.F.	165 S.F.	1,254 S.F.	87% / 13%
REAR	1,836 S.F.	333 S.F.	2,169 S.F.	85% / 15%
LEFT	1,024 S.F.	155 S.F.	1,179 S.F.	87% / 13%
RIGHT	1,024 S.F.	155 S.F.	1,179 S.F.	87% / 13%
TOTAL	4,973 S.F.	808 S.F.	5,781 S.F.	86% / 14%



02 - BUILDING 1&3 - LEFT ELEVATION

SCALE: 1/4" = 1'-0"

UNIT C1



01 - BUILDING 1&3 - REAR ELEVATION

SCALE: 1/4" = 1'-0"

UNIT C3

UNIT C2

UNIT C2

UNIT C2


UNIT C1

	BRICK
	STUCCO

1

MATERIAL CALC.

ELEVATION	BRICK	STUCCO	TOTAL NET.	% BRICK / % STUCCO
FRONT	889 S.F.	133 S.F.	1,022 S.F.	87% / 13%
REAR	1,482 S.F.	266 S.F.	1,748 S.F.	85% / 15%
LEFT	1,024 S.F.	155 S.F.	1,179 S.F.	87% / 13%
RIGHT	1,024 S.F.	155 S.F.	1,179 S.F.	87% / 13%
TOTAL	4,419 S.F.	709 S.F.	5,128 S.F.	86% / 14%

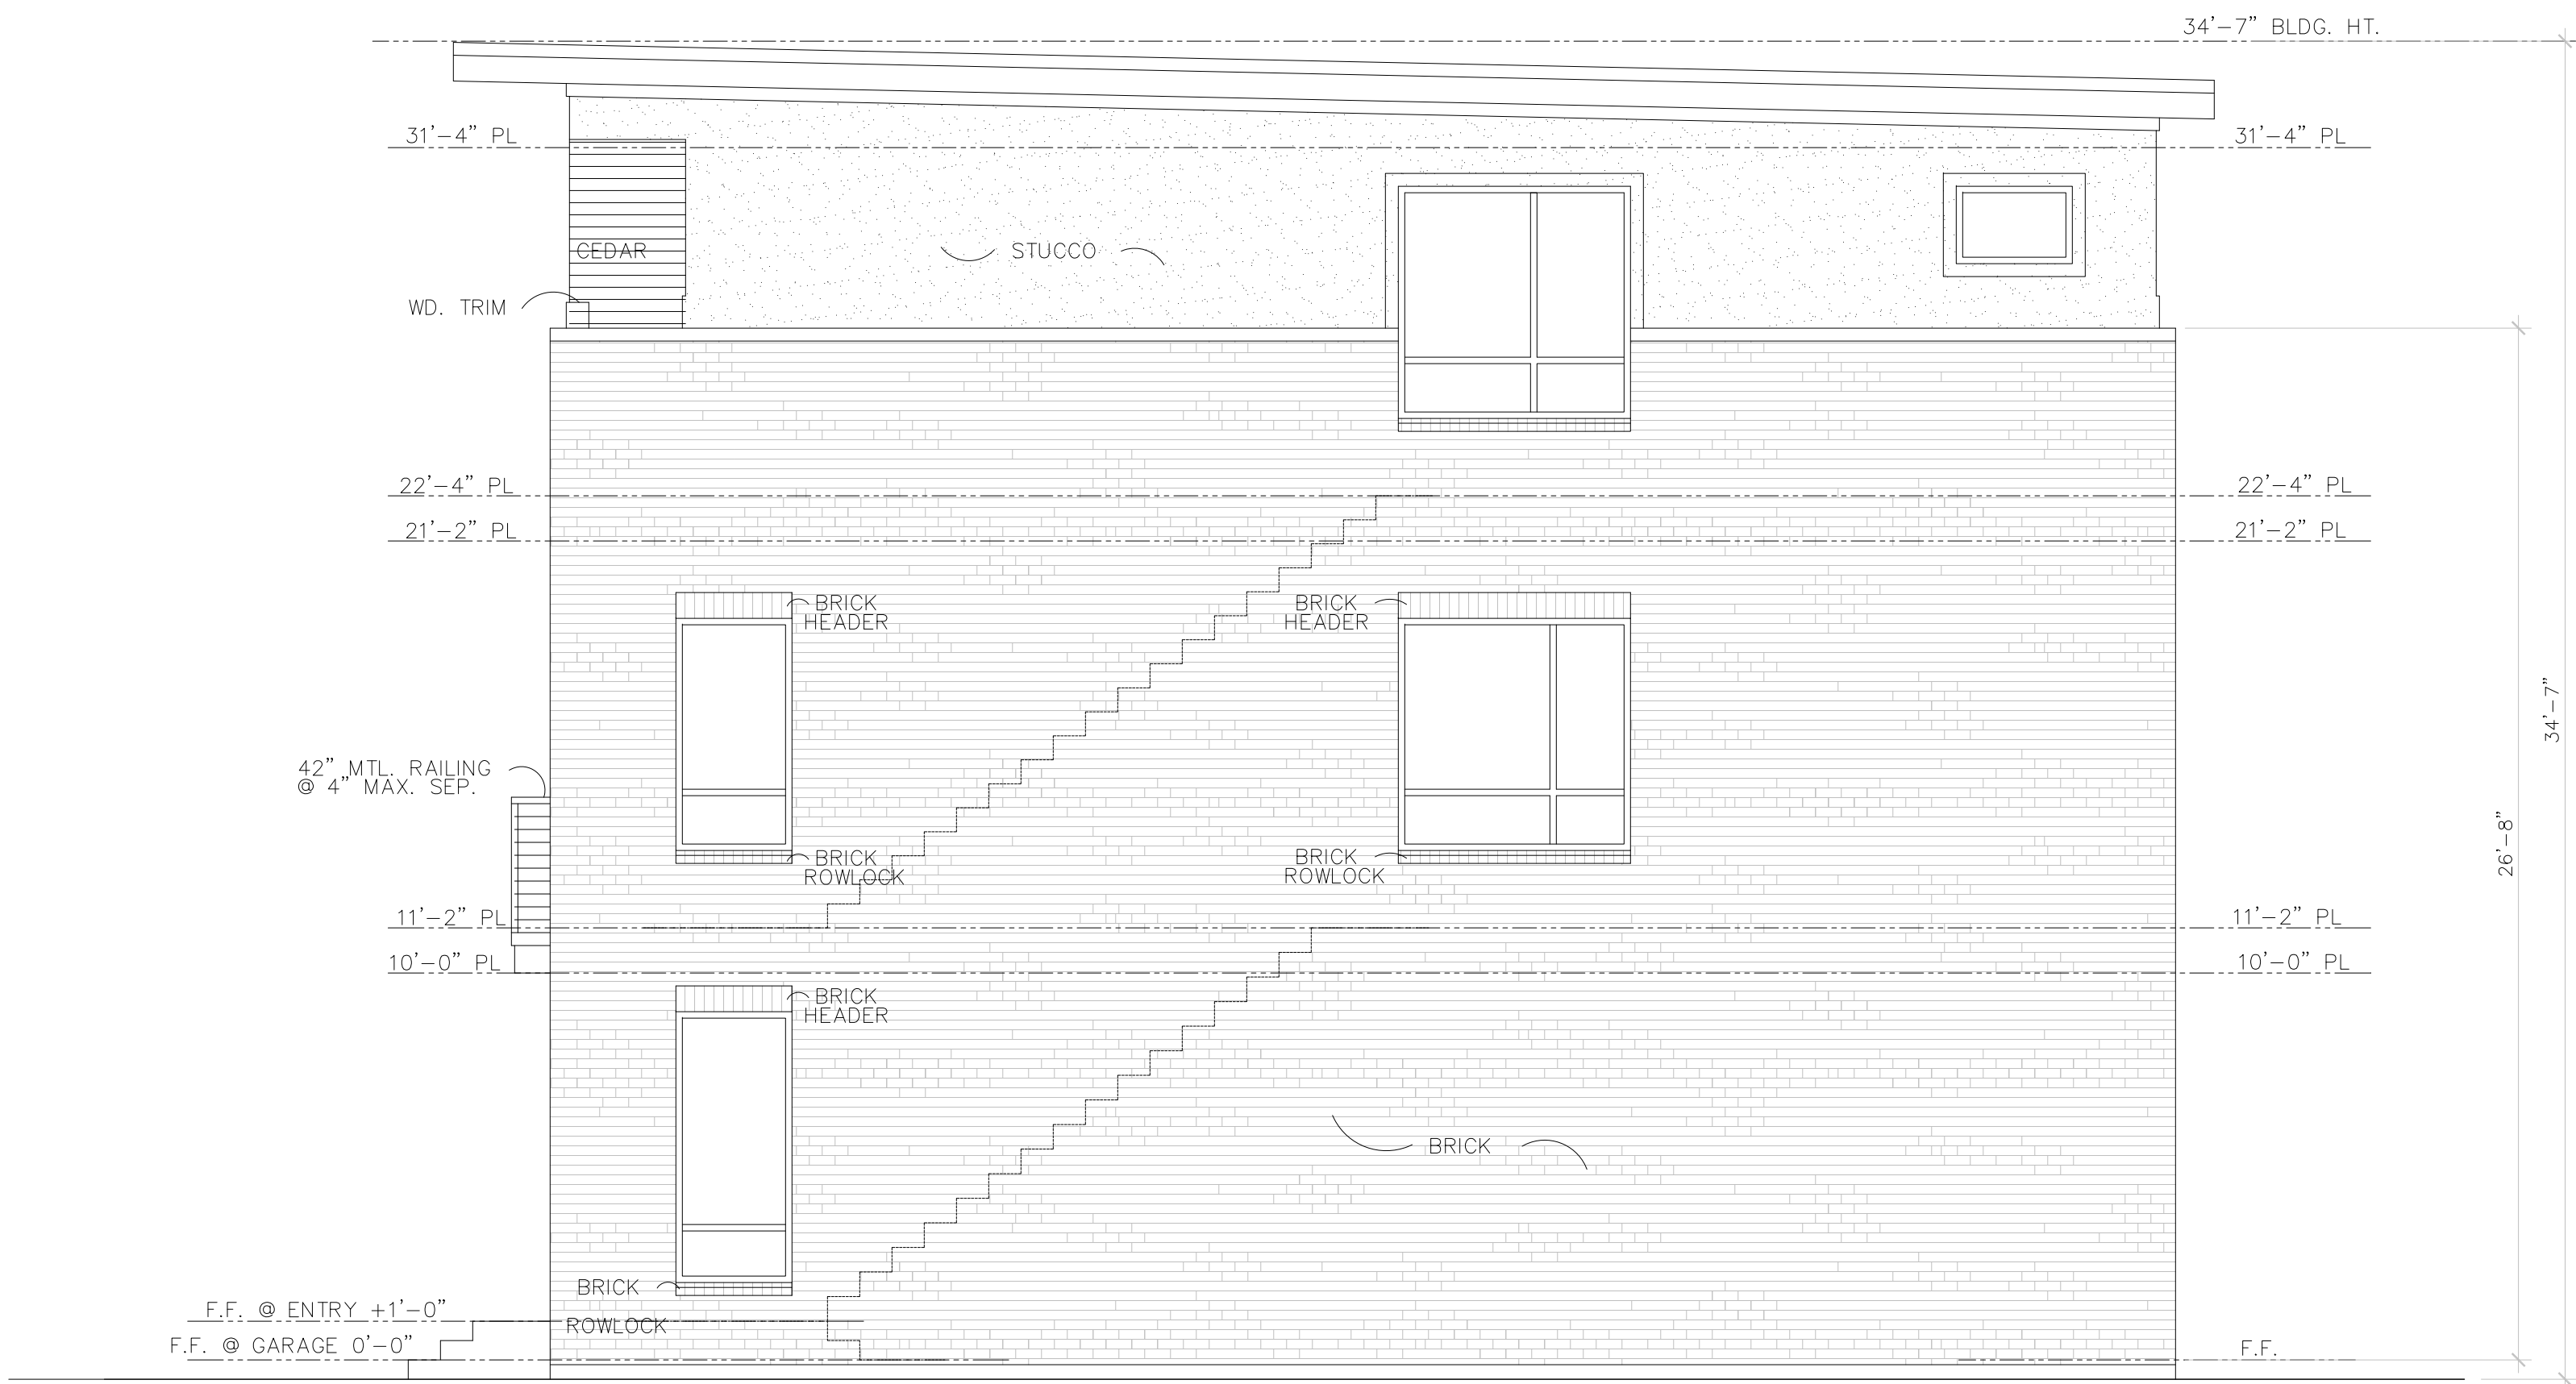

UNIT C3

02 – BUILDING 2 – RIGHT ELEVATION

SCALE: 1/4" = 1'-0"



UNIT C1

UNIT C2

UNIT C2

UNIT C3

01 – BUILDING 2 – FRONT ELEVATION

SCALE: 1/4" = 1'-0"

BRICK	BRICK
STUCCO	STUCCO

DATE 11/27/18
Red Line
NAME hf
REVISIONS
1 5/15/19


Rose Creek Town Homes
14 UNIT TOWNHOUSE PROJECT
2620 Valley View Lane
Farmers Branch, Texas

IKEMIRE ARCHITECTS LLC
ARCHITECTURE PLANNING INTERIORS
16660 DALLAS PKWY. SUITE 1150 DALLAS, TX 75248-2486
972-248-1557
972-248-2486

A15
15 of 19
JOB # 218095


1

MATERIAL CALC.					
ELEVATION	BRICK	STUCCO	TOTAL NET.	% BRICK / % STUCCO	
FRONT	889 S.F.	133 S.F.	1,022 S.F.	87% / 13%	
REAR	1,482 S.F.	266 S.F.	1,748 S.F.	85% / 15%	
LEFT	1,024 S.F.	155 S.F.	1,179 S.F.	87% / 13%	
RIGHT	1,024 S.F.	155 S.F.	1,179 S.F.	87% / 13%	
TOTAL	4,419 S.F.	709 S.F.	5,128 S.F.	86% / 14%	

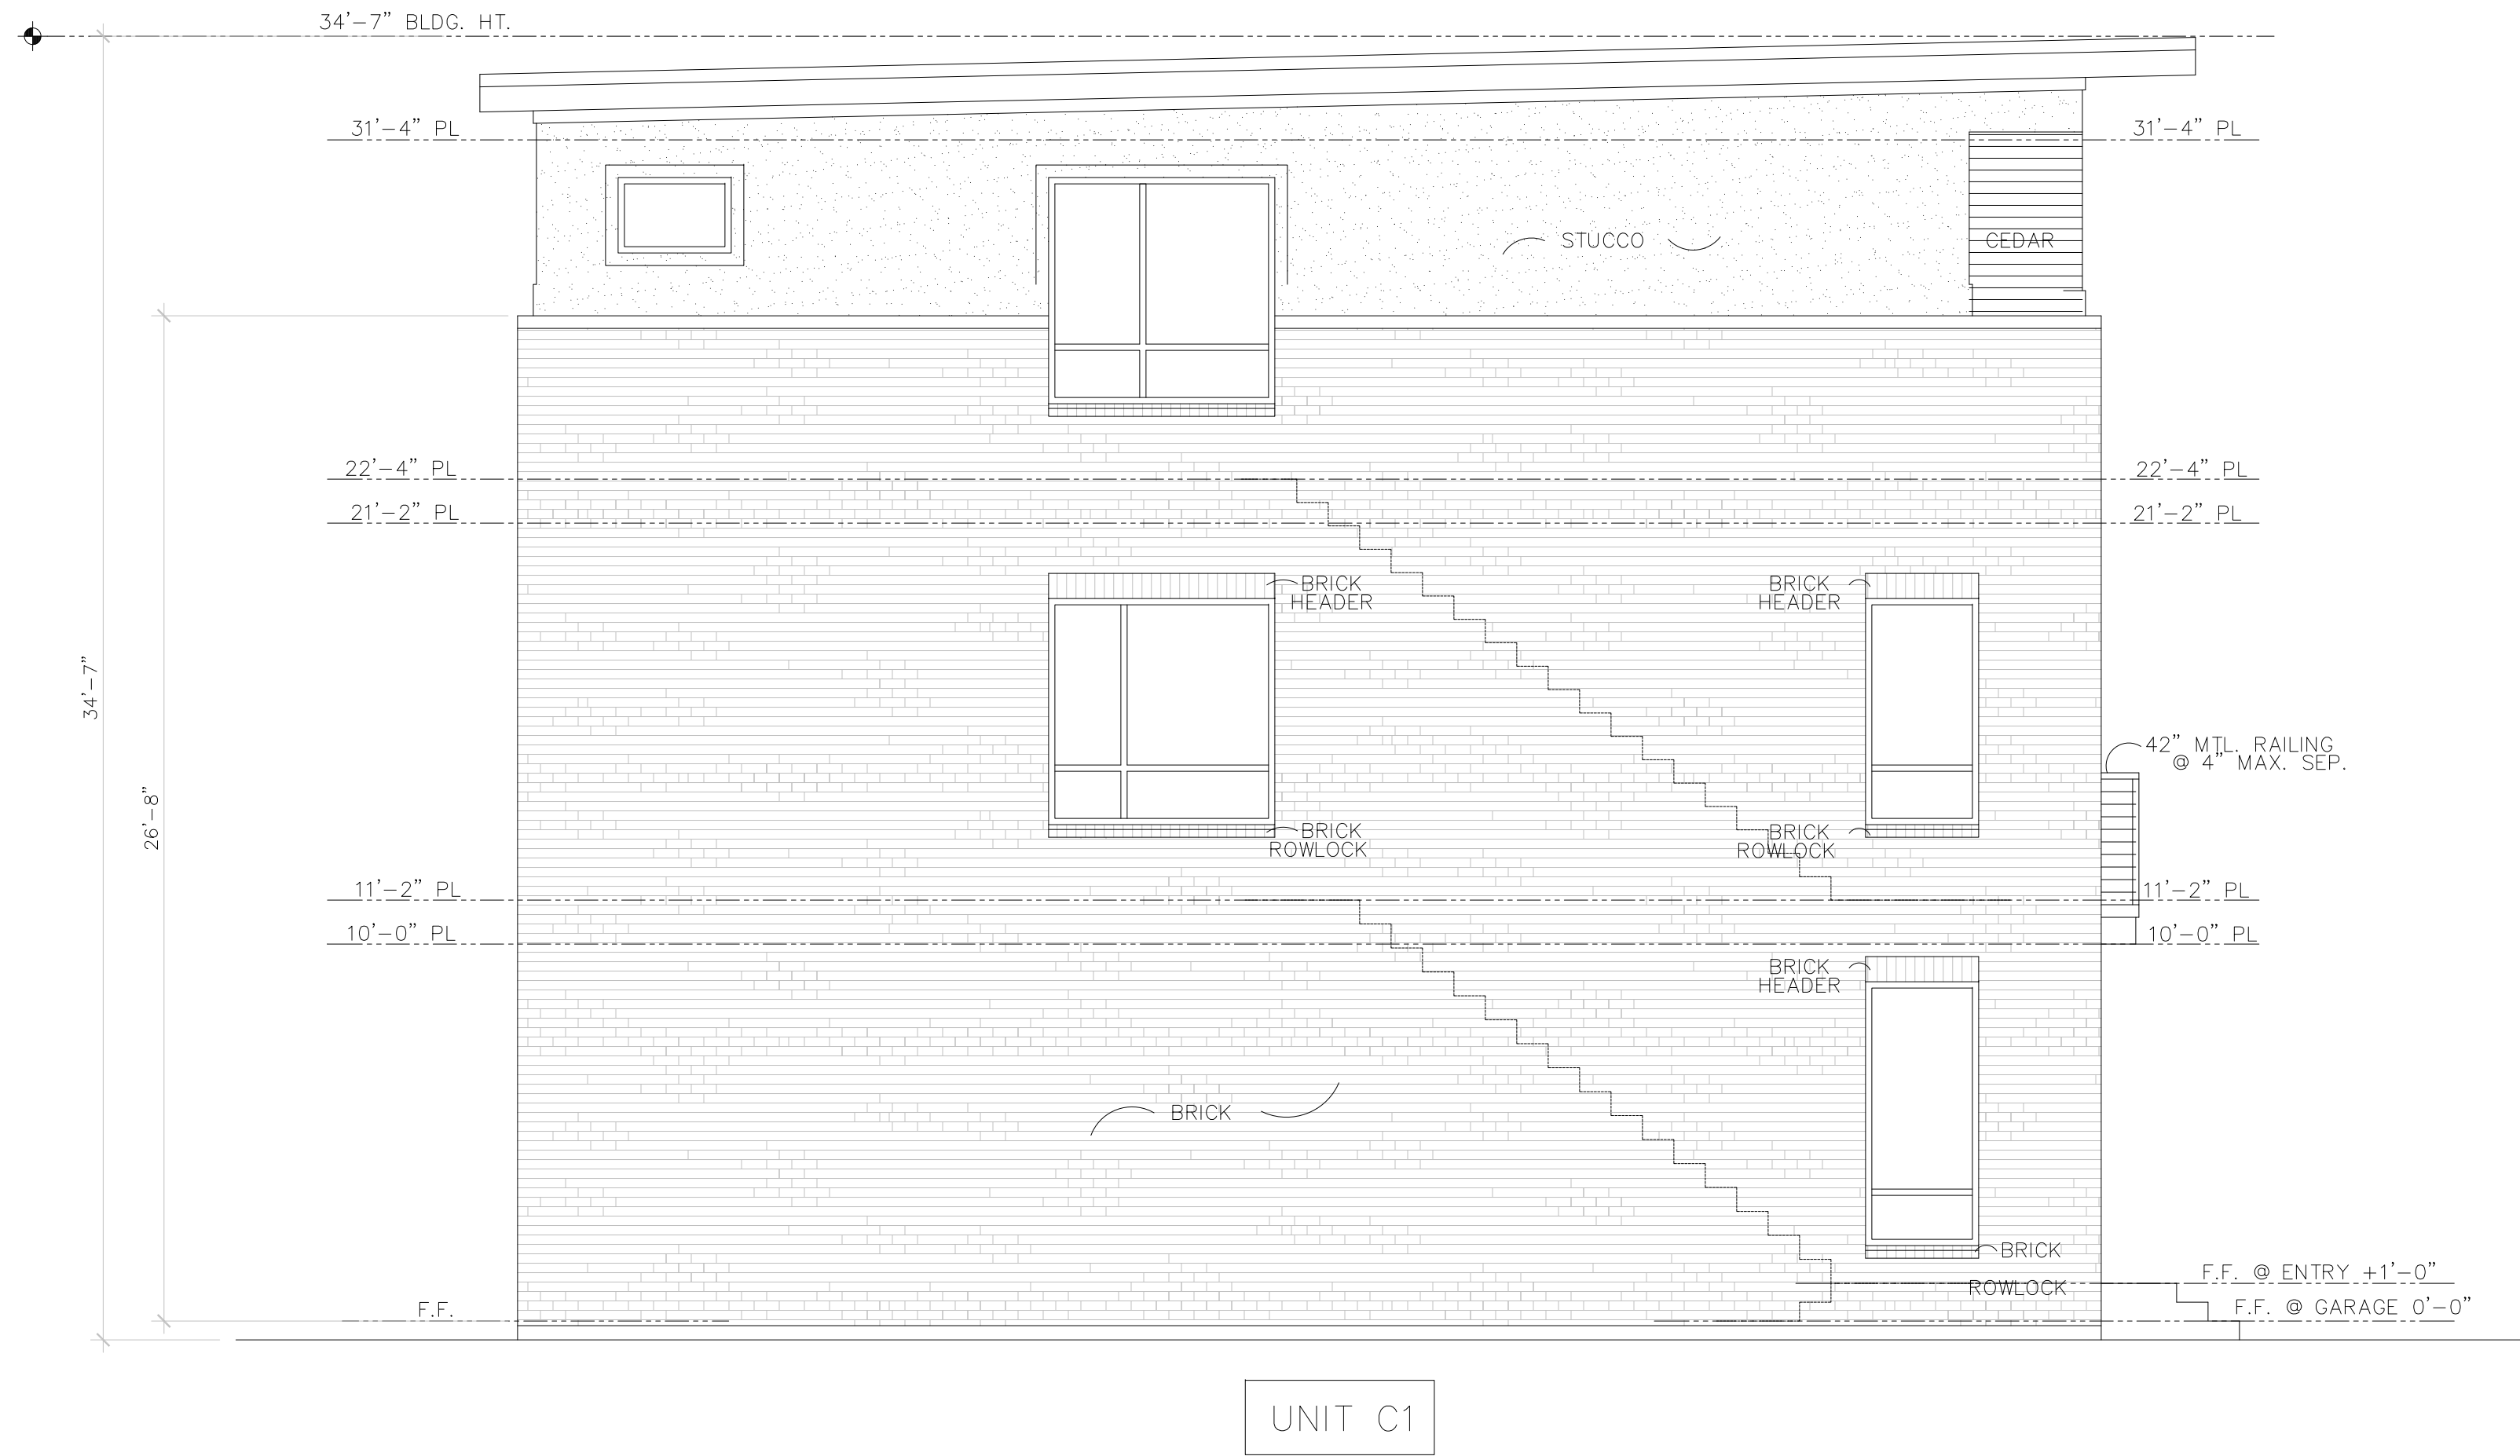

02 - BUILDING 1&3 - LEFT ELEVATION

SCALE: 1/4" = 1'-0"

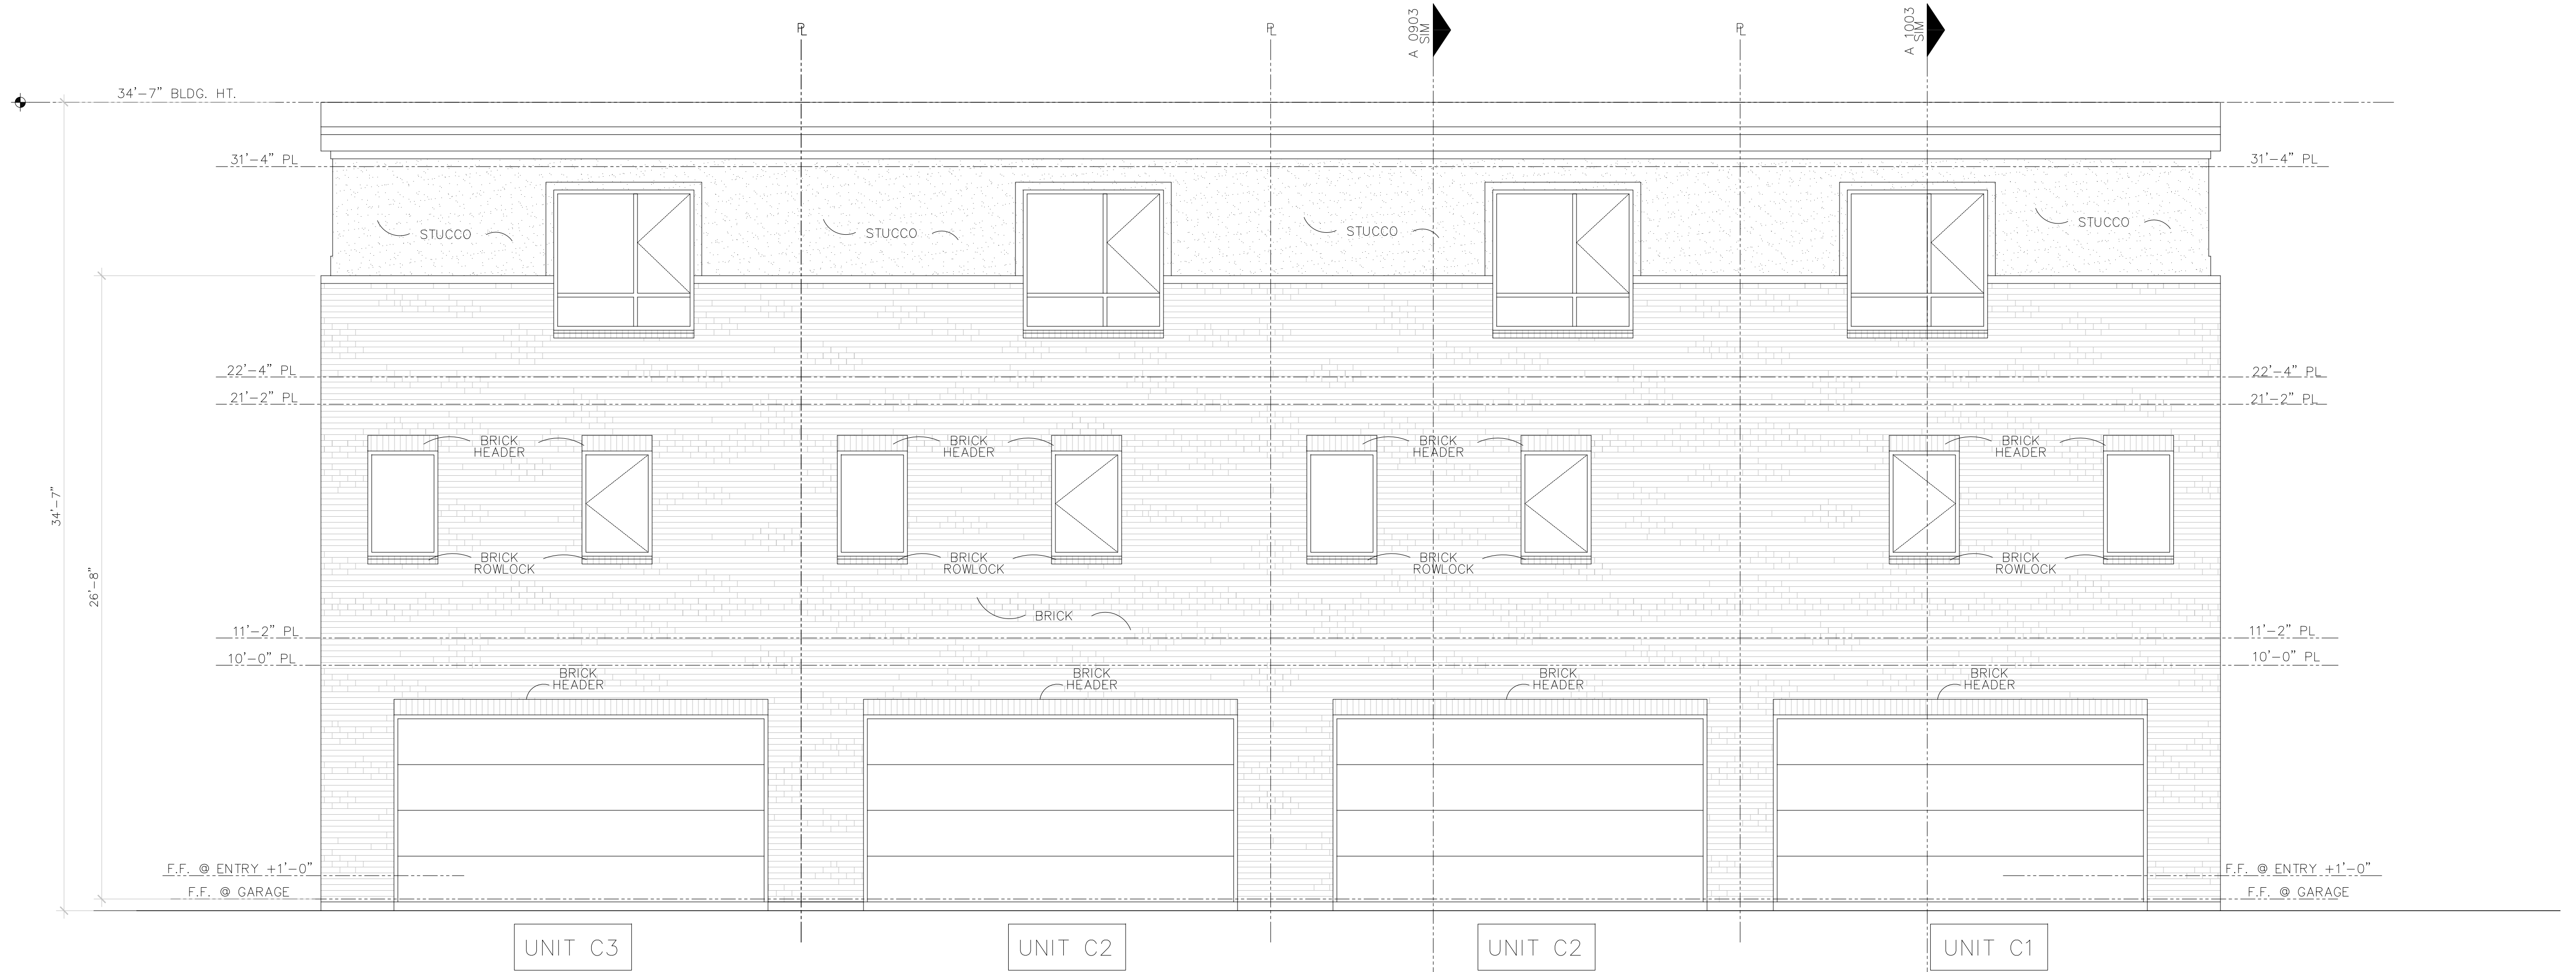

01 - BUILDING 2 - REAR ELEVATION

SCALE: 1/4" = 1'-0"

