



entos
design


5400 LBJ Freeway, Suite 125 Dallas, Texas 75240
P. 972.770.2222 | www.entosdesign.com

ISSUED FOR PRELIMINARY
PURPOSES ONLY.


THESE DOCUMENTS MAY NOT BE USED
FOR REGULATORY APPROVAL,
PERMITTING OR CONSTRUCTION.

These drawings are assumed to be complete and final.
It shall be the tenant/client's responsibility to review and
bring in writing any design discrepancies to the
designer's attention. Any design changes will be at
additional expense. The designer shall not be held
responsible for city, state and federal code/regulation
authority's interpretations.


Approved: _____ Date: _____

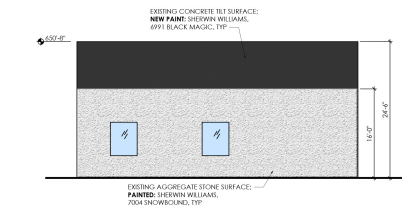


05 Accessory Building - South Elevation
Scale: 3/32" = 1'-0"

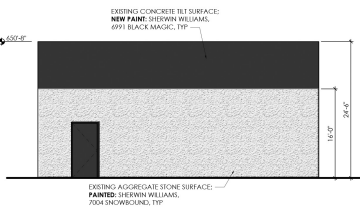



04 Accessory Building - West Elevation
Scale: 3/32" = 1'-0"

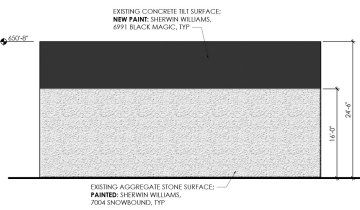

03 Accessory Building - East Elevation
Scale: 3/32" = 1'-0"

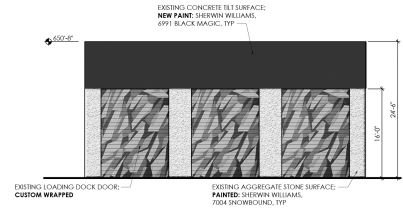

02 Accessory Building - North Elevation
Scale: 3/32" = 1'-0"

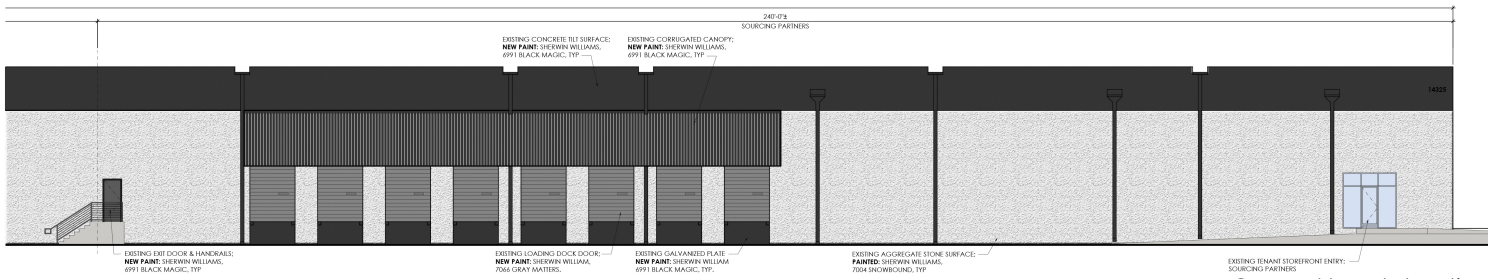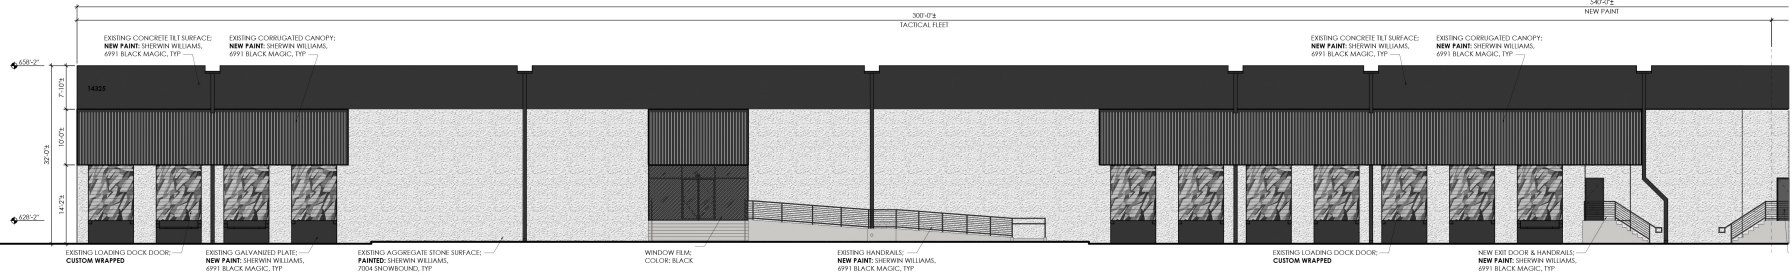

01 East/ Front Elevation
Scale: 3/32" = 1'-0"

SUP Review #7	06/08/2021
SUP Review #6	05/28/2021
SUP Review #5	05/18/2021
SUP Review #4	05/13/2021
SUP Review #3	04/29/2021
SUP Review #2	04/01/2021
SUP Review #1	03/05/2021

No. Issued Date



14325 Gillis Rd, Suite 100
Farmers Branch, Texas
75244

Project ID: 21-1015-L001

Sheet Title
Elevations

Sheet Number © 2021

G4.01

CHECKED BY: RAT

PREPARED BY: RAT



entos
design

5400 LBJ Freeway, Suite 125 Dallas, Texas 75240
P. 972.770.2222 | www.entosdesign.com

ISSUED FOR PRELIMINARY
PURPOSES ONLY.

THESE DOCUMENTS MAY NOT BE USED
FOR REGULATORY APPROVAL,
PERMITTING OR CONSTRUCTION.

These drawings are assumed to be complete and final.
It shall be the tenant/client's responsibility to review and
bring in writing any design discrepancies to the
designer's attention. Any design changes will be at
additional expense. The designer shall not be held
responsible for city, state and federal code/regulation
authority's interpretations.

Approved: _____ Date: _____

SUP Review #7	06/06/2021
SUP Review #6	05/28/2021
SUP Review #5	05/18/2021
SUP Review #4	05/13/2021
SUP Review #3	04/29/2021
SUP Review #2	04/01/2021
SUP Review #1	03/05/2021

No. Issued Date



14325 Gillis Rd, Suite 100
Farmers Branch, Texas
75244


Project ID: 21-1015-L001

Sheet Title



Elevations

Sheet Number © 2021

G4.02

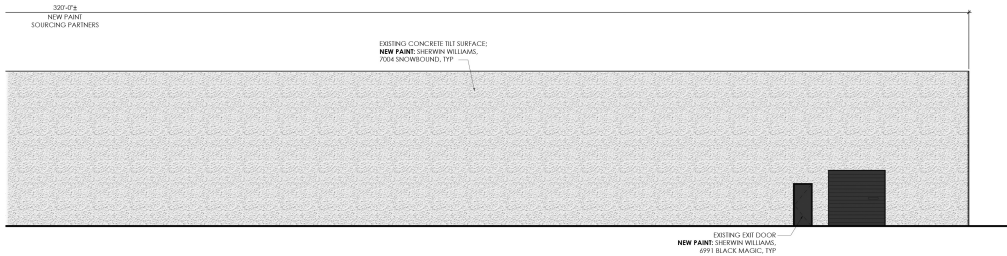

02 North Elevation
Scale: 3/32" = 1'-0"

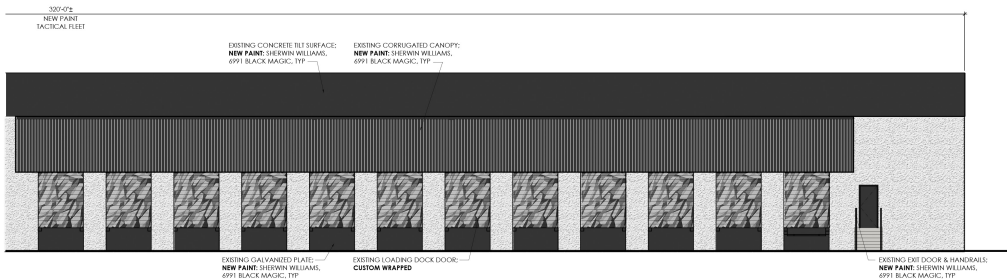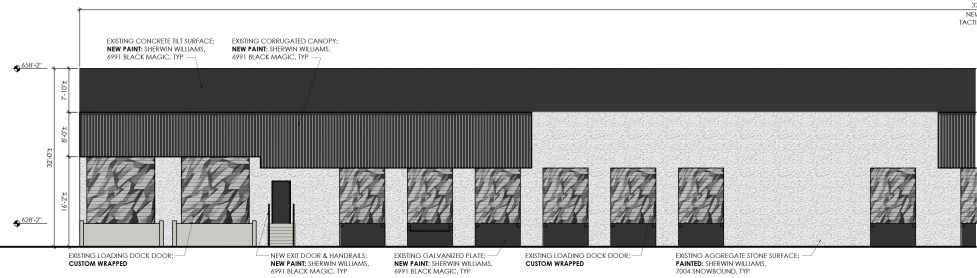

01 South Elevation
Scale: 3/32" = 1'-0"

CHECKED BY: RAT

PREPARED BY: RAT